





PROPOSED REAR ELEVATION
SCALE 1:100

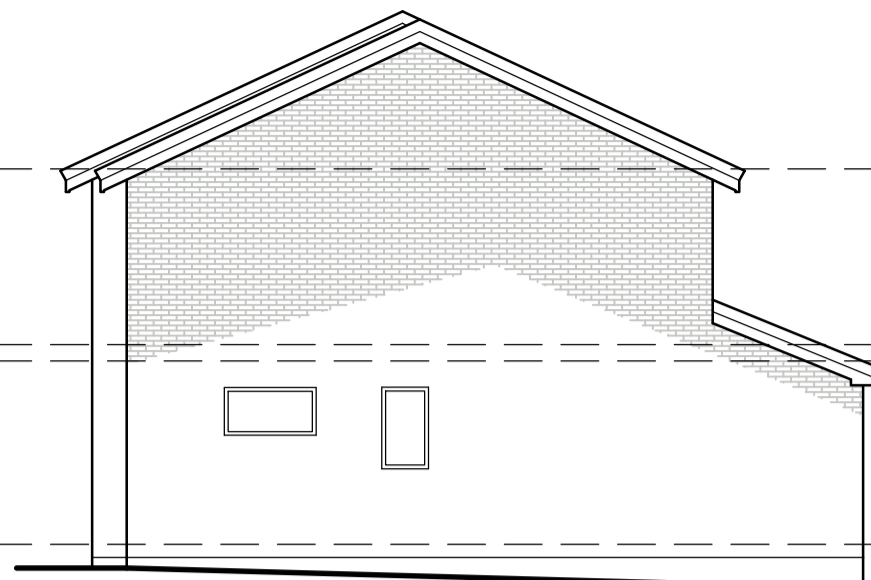


PROPOSED SIDE ELEVATION
SCALE 1:100

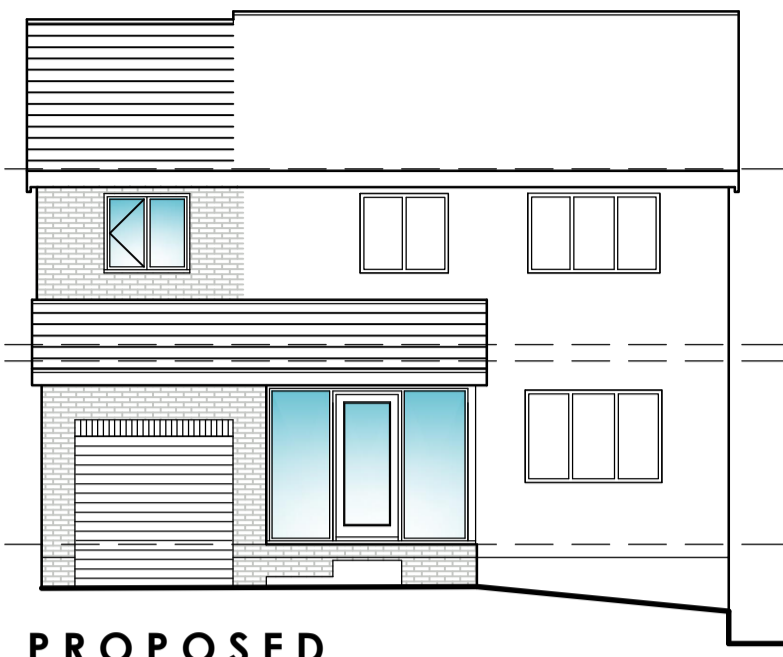

PROPOSED FRONT ELEVATION
SCALE 1:100




EXISTING REAR ELEVATION
SCALE 1:100

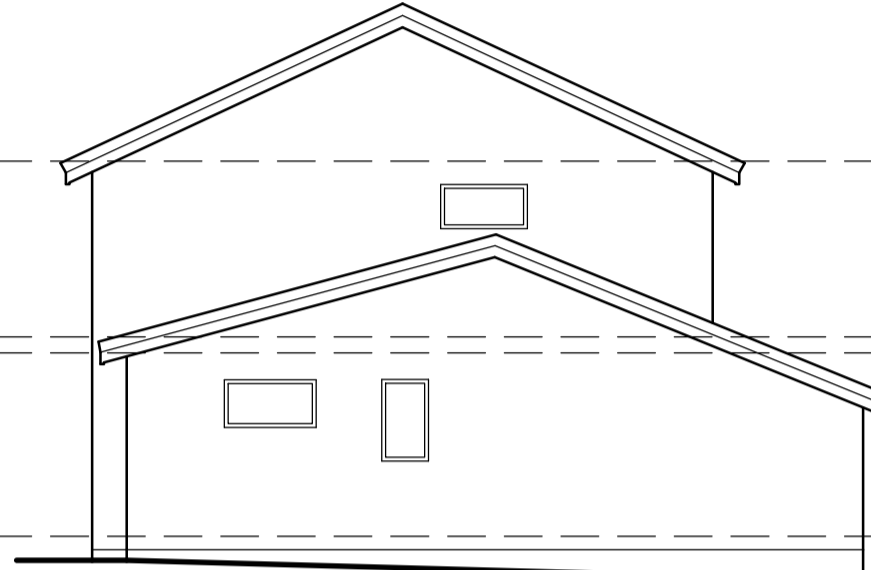


EXISTING SIDE ELEVATION
SCALE 1:100





EXISTING FRONT ELEVATION
SCALE 1:100

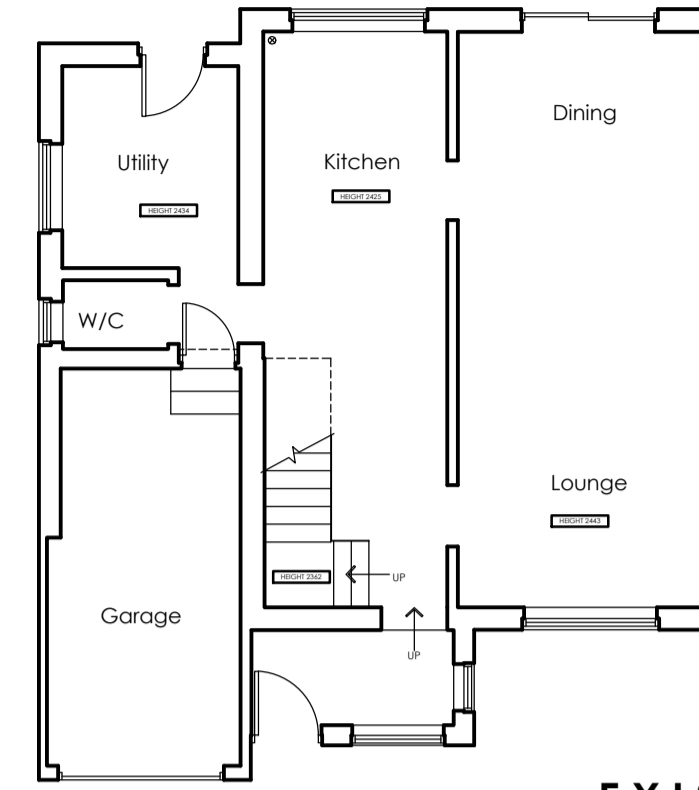


EXISTING FLOOR PLANS
SCALE 1:100

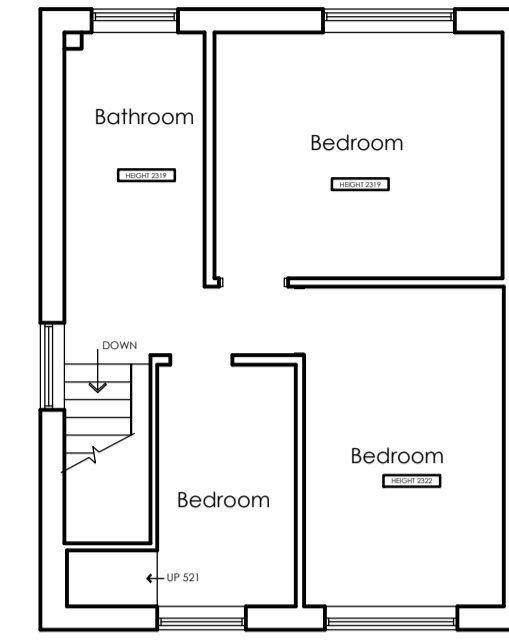

LOCATION PLAN
SCALE 1:1250

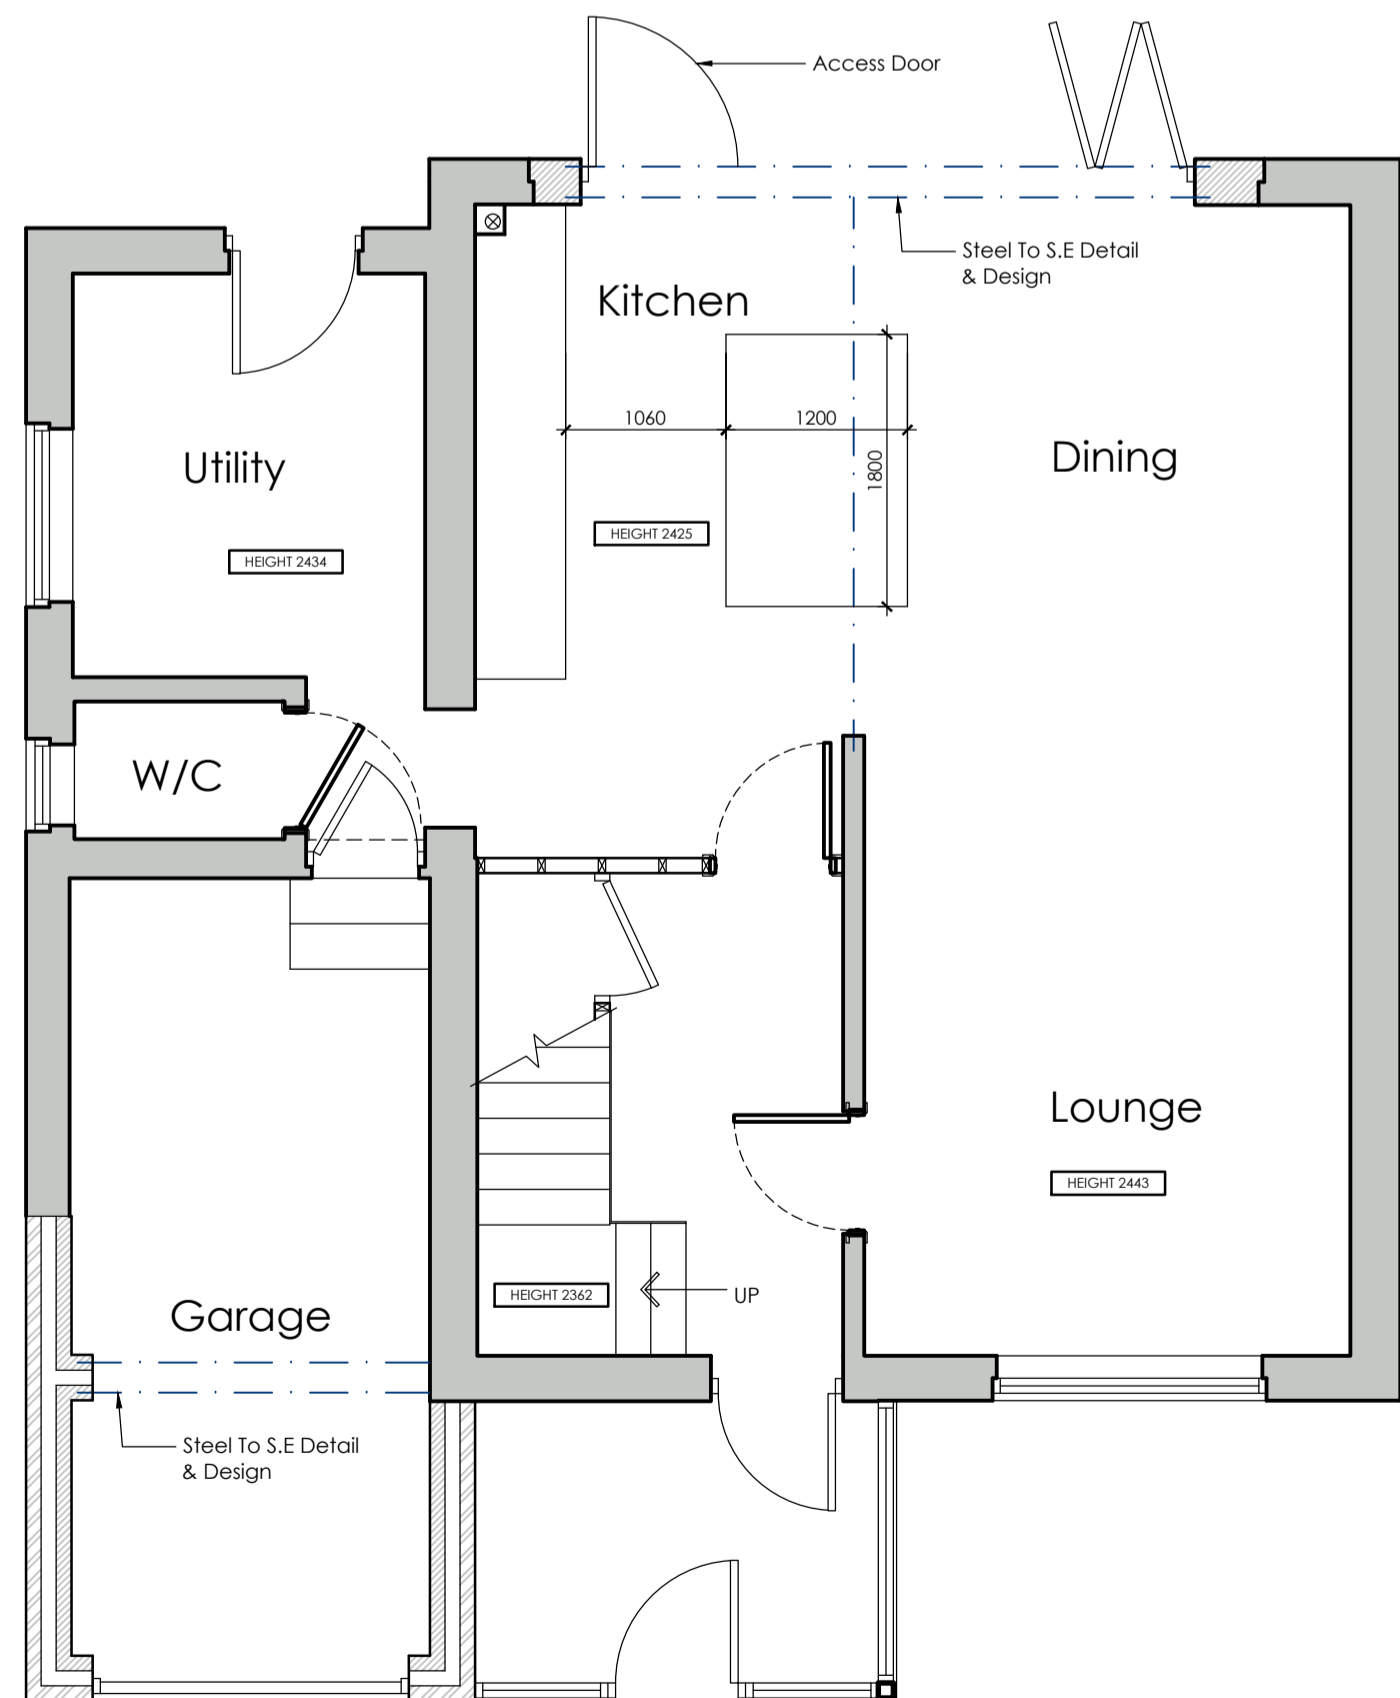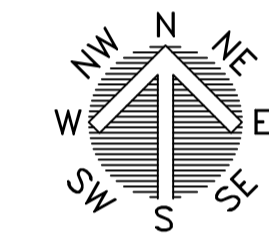

PROPOSED GROUND FLOOR PLAN
SCALE 1:50

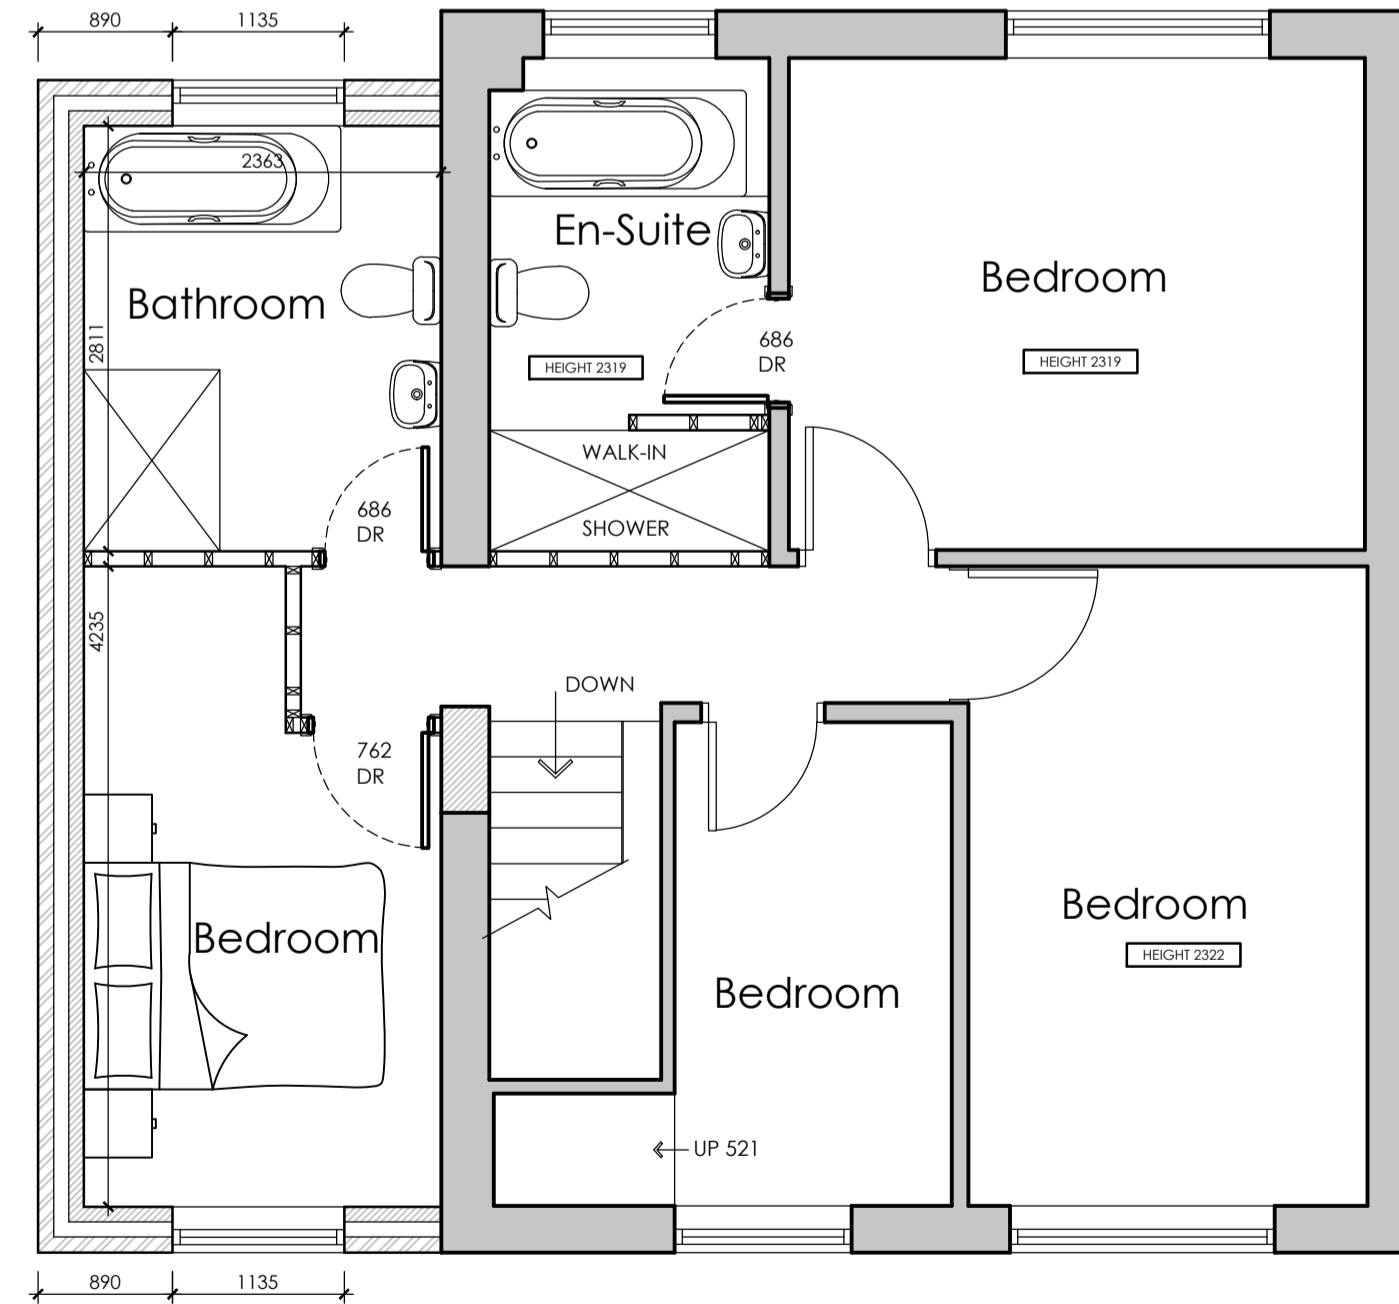

PROPOSED FIRST FLOOR PLAN
SCALE 1:50



BLOCK PLAN
SCALE 1:500

			OFFICE ONE, DRILL HALL, 11 EASTGATE, BARNSELEY, S70 2EU			Phone: 01226 208482 Email: info@whiteagus.co.uk Web: www.whiteagus.co.uk									
Project: PROPOSED WORKS AT 11A WINDERMERE ROAD PENISTONE, S36 8HL			Client: MR WILL SMITH			Date: DECEMBER 2023			Scale: 1:50 & 1:100 @ A1						
Drawing Title: PLANS AND ELEVATIONS			Ref: 23-102	Dwg. No: 01	Rev: B	Date: 07/12/2023			Suffix: A	Description: REVISED TO CLIENTS REQUIREMENTS	Date: 07/12/2023			Suffix: B	Description: REVISED TO CLIENTS REQUIREMENTS