




G/F PLAN
SCALE 1:50

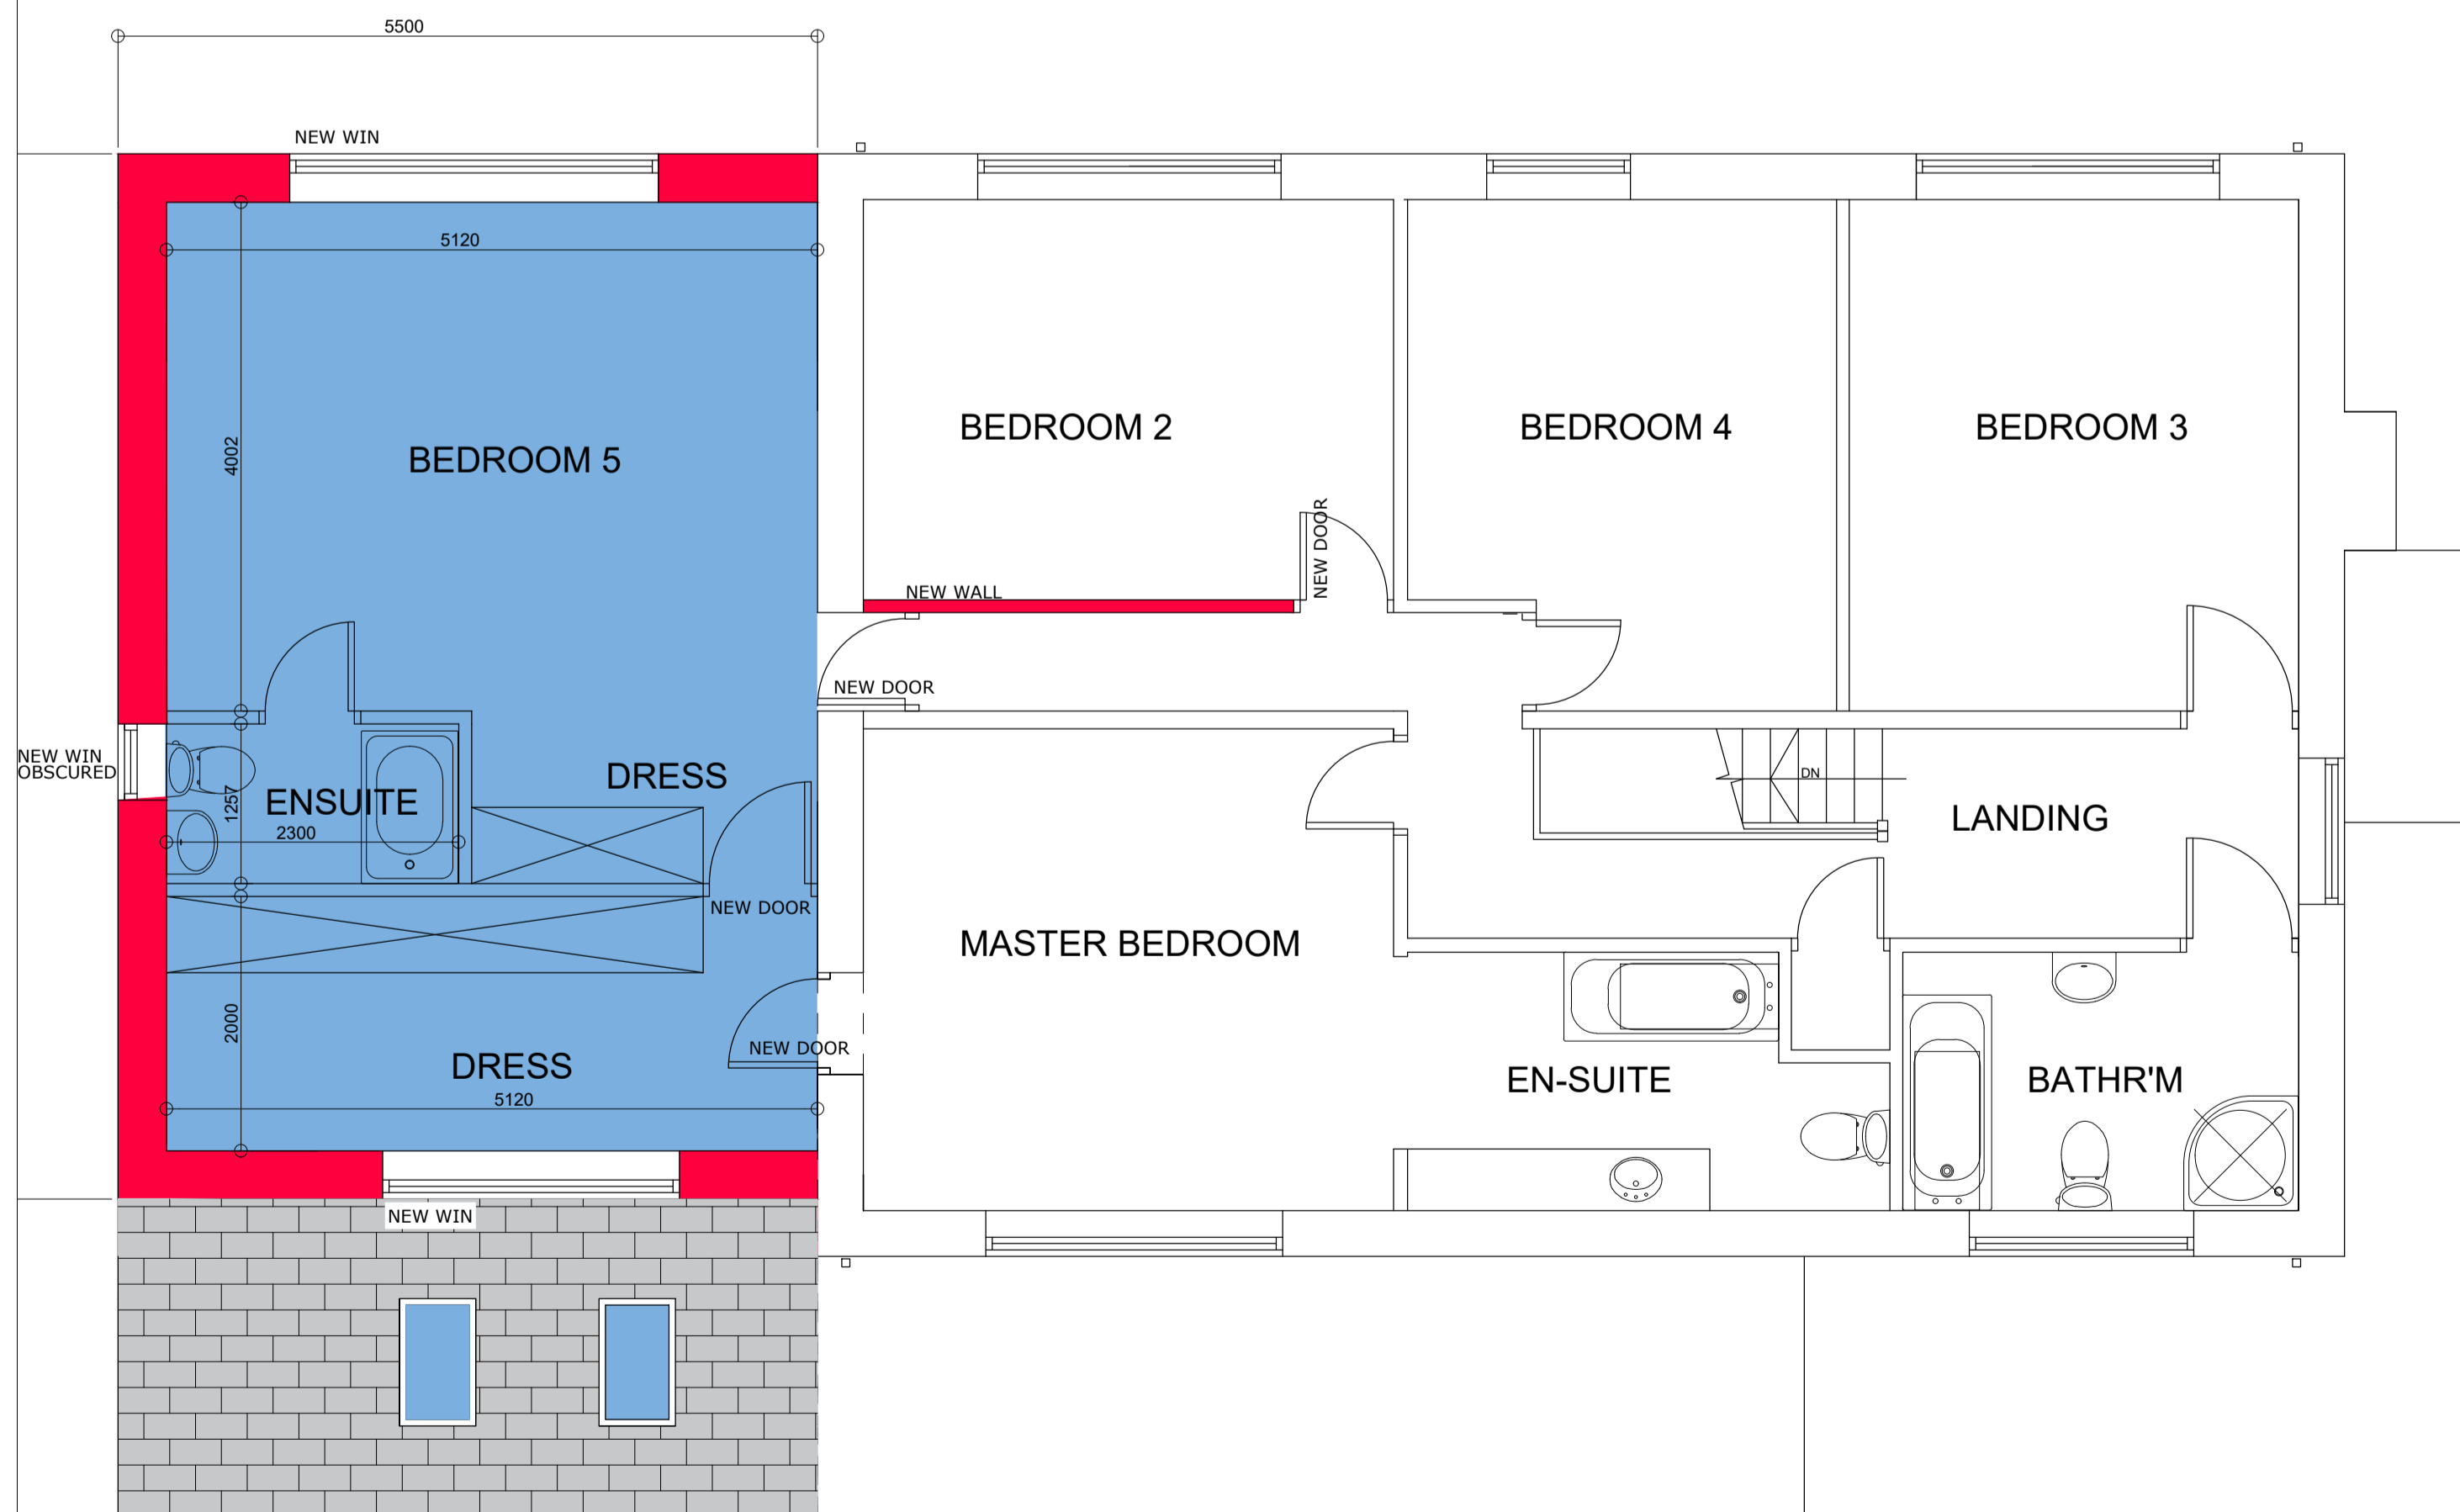


F/F PLAN
SCALE 1:50

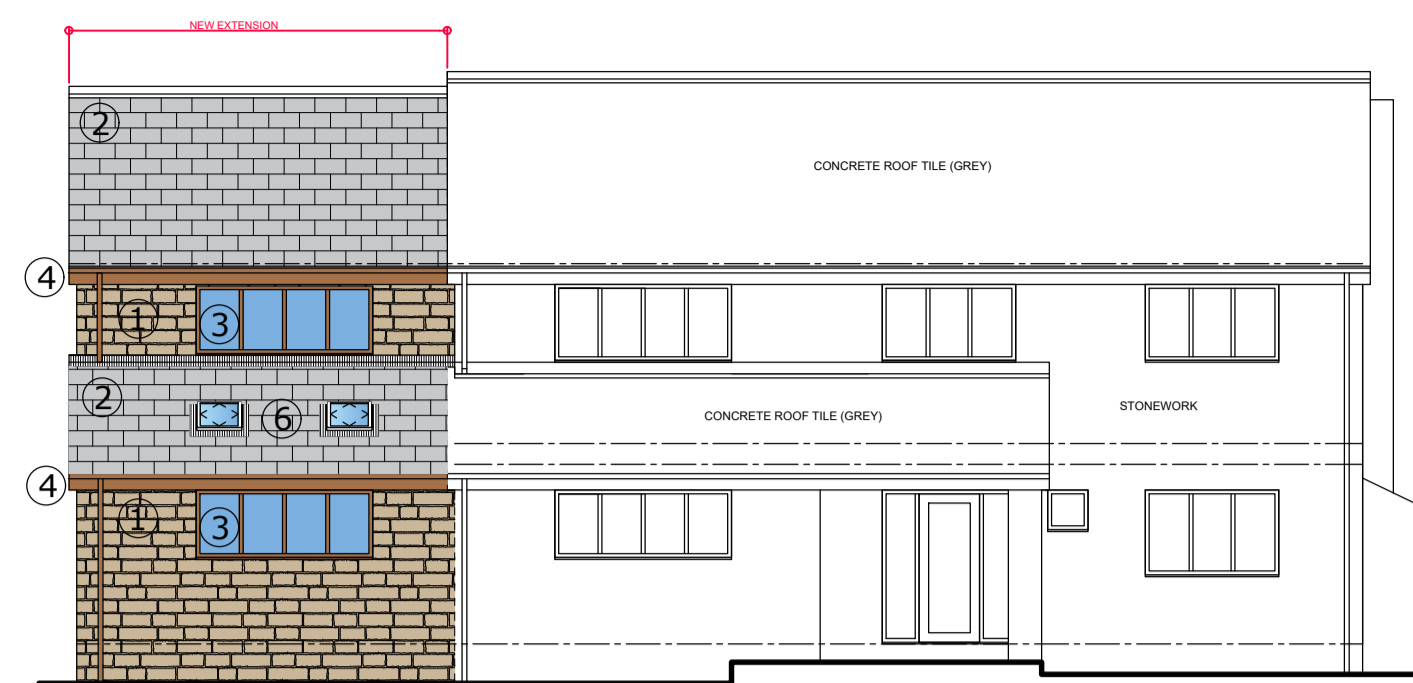


FRONT ELEVATION (W) SCALE 1:100

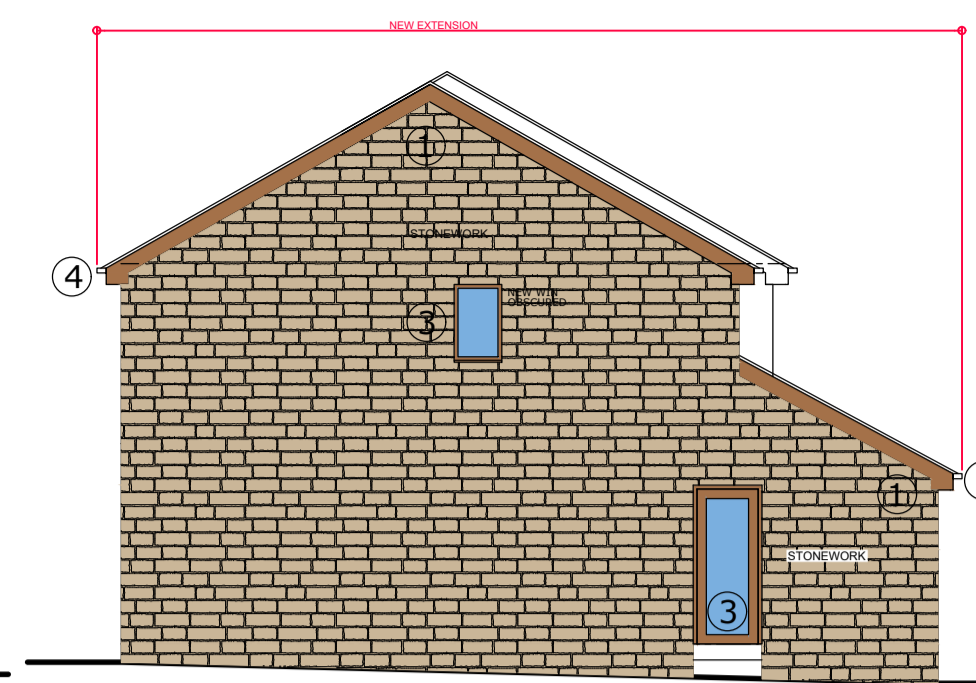

SIDE ELEVATION (N) SCALE 1:100


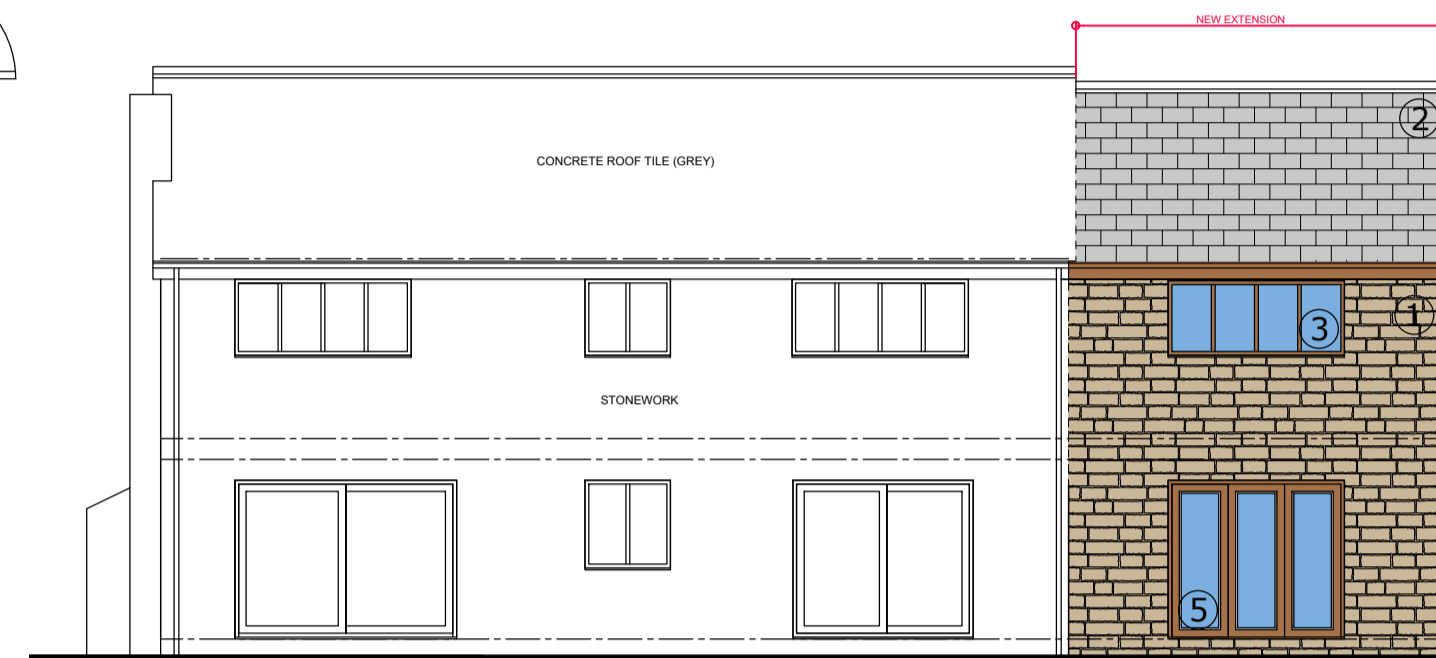


REAR ELEVATION (E) SCALE 1:100

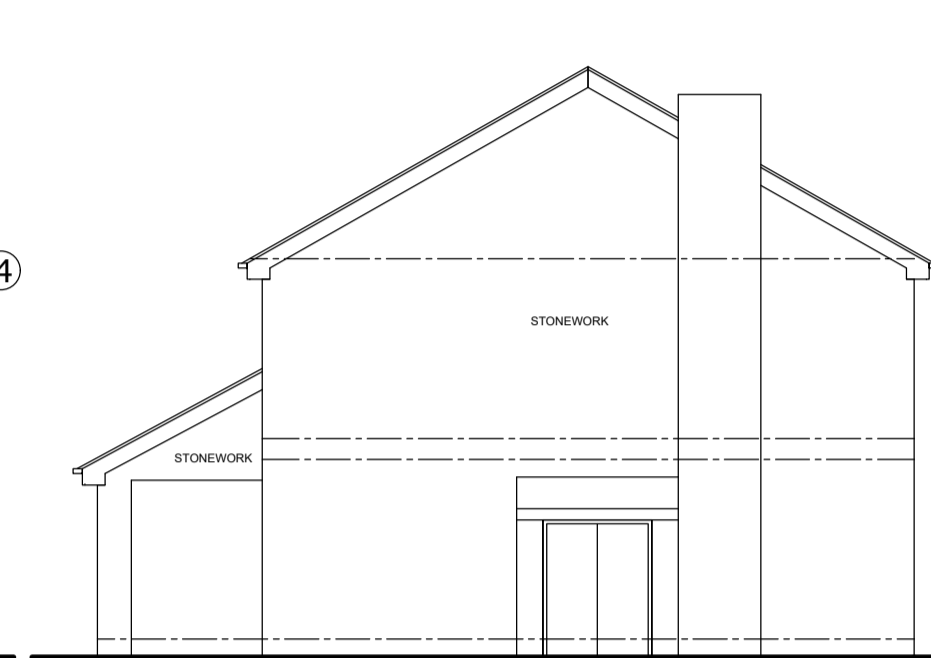


SIDE ELEVATION (S) SCALE 1:100

MATERIALS :
 1, WALLS : STONEMWORK TO MATCH EXISTING
 2, ROOF : CONCRETE TILES TO MATCH EXISTING
 3, WINDOWS/DOORS : UPVC (BROWN)
 4, FASCIA & SOFFIT/ RW GOODS : UPVC BROWN
 5, ALUMINIUM BI-FOLDING DOORS (BROWN)
 6, VELUX ROOF LIGHTS

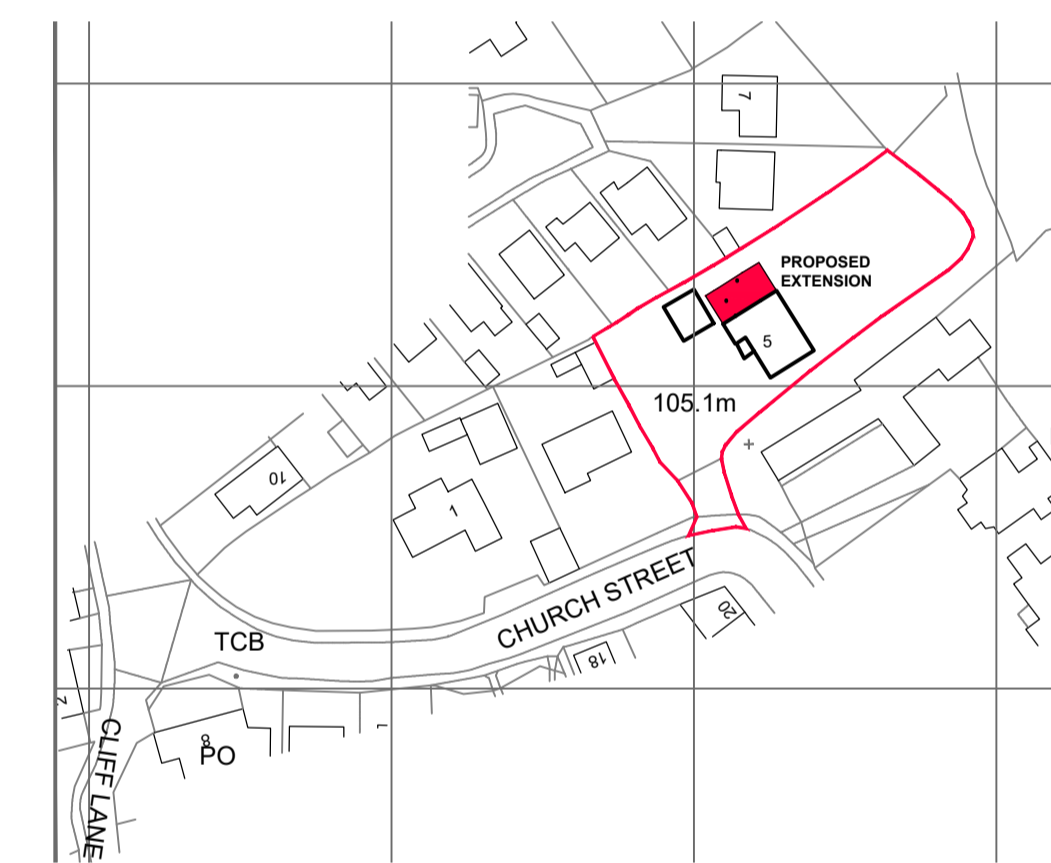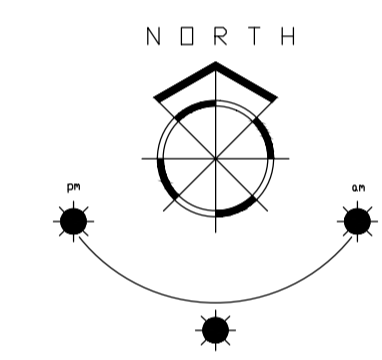

LOCATION PLAN
SCALE 1:1250

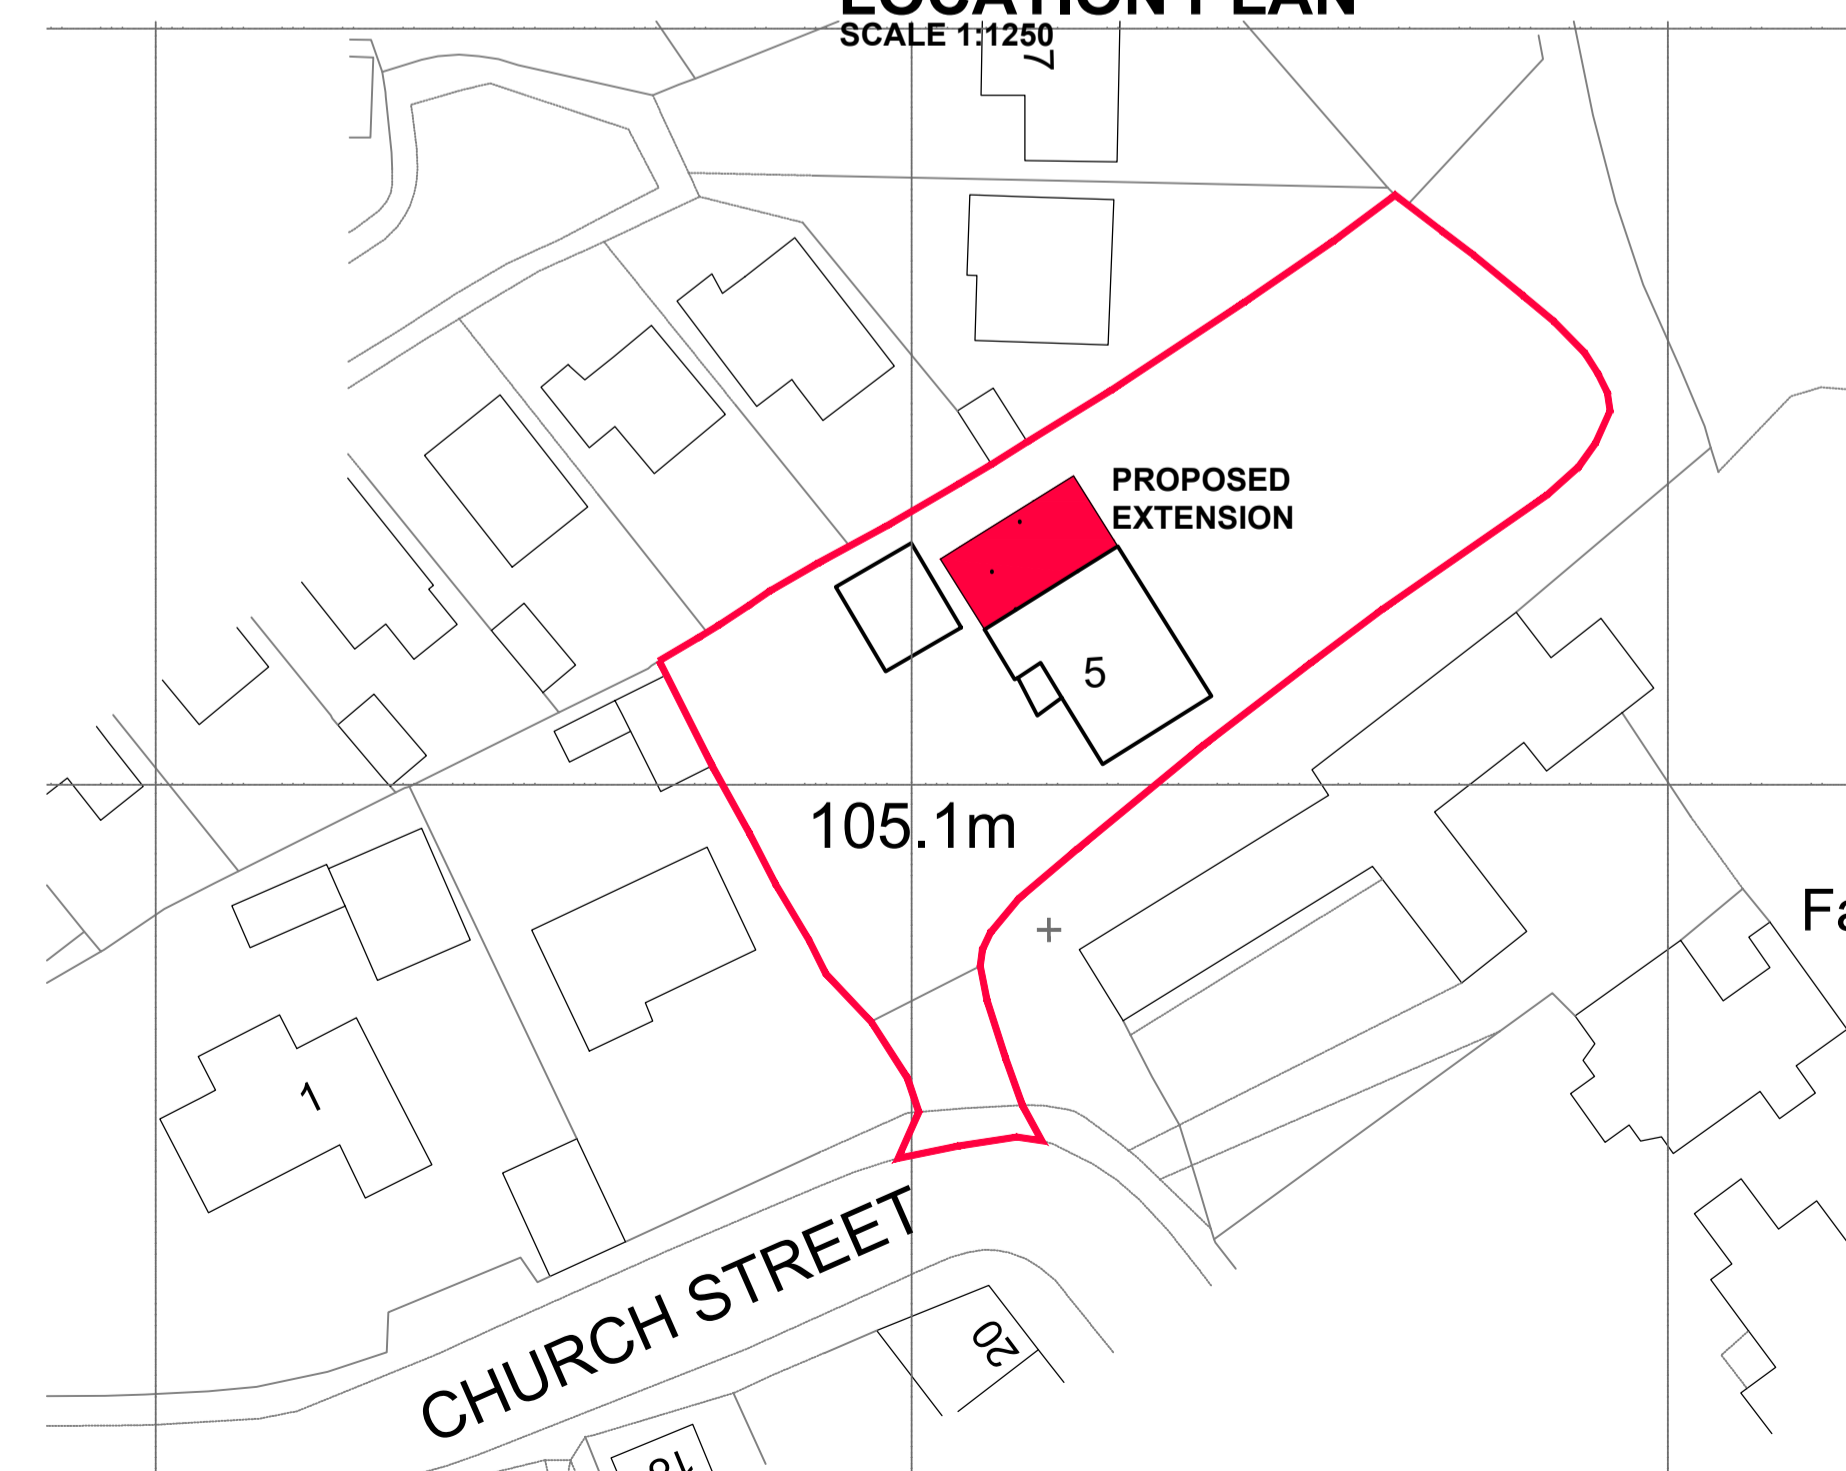

SITE PLAN SCALE 1:500

1. THIS DRAWING AND THE COPYRIGHTS AND PATENTS THEREIN ARE THE PROPERTY OF NYP ARCHITECTURAL LTD REGISTERED IN ENGLAND AND WALES No. PENDING AND MAY BE USED OR REPRODUCED ONLY UNDER CONTRACT.
 2. CONTRACTORS AND SUB-CONTRACTORS MUST CHECK AND AGREE ALL DIMENSIONS BEFORE PREPARING SHOP DRAWINGS OR COMMENCING WORK ON SITE
 3. CONTRACTORS ARE RESPONSIBLE FOR INFORMING THE DESIGNER OF ANY DISCREPANCY DISCOVERED ON THIS DRAWING OR BETWEEN THIS DRAWING AND ANY OTHER RELATED DOCUMENT ISSUED UNDER THE STANDARD FORM OF CONTRACT IN RESPECT OF THE WORK.
 4. WRITTEN DIMENSIONS ONLY ARE TO BE USED FROM THIS DRAWING. IF IN ANY DOUBT ASK FOR CLARIFICATION.

Revisions.		
Date	Suffix	Description

Notes.

NYP ARCHITECTURAL LTD

BBIC, INNOVATION WAY, BARNSELY, S75 1JL.
Tel: 01226 200989. E: scott@nypas.co.uk

Project:
**5 CHURCH STREET
 BRIERLEY
 BARNSELY
 S72-9JR**

Drawing Title:
**PLANS & ELEVATIONS
 AS PROPOSED**

Client:
MR J. PORTNALL

Date:
MARCH 2026

Scale:
AS INDICATED

Ref.	Dwg. No.	Rev.
2025/164	02	C