



GROUND FLOOR PLAN

WARREN QUARRY LANE

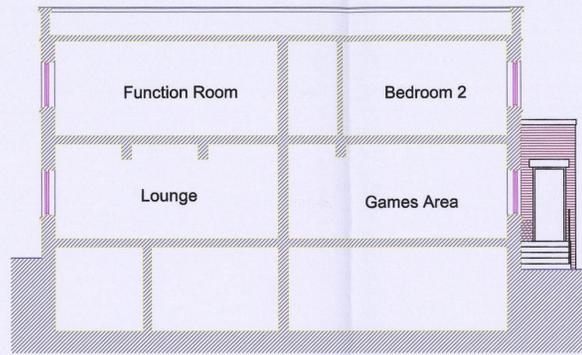

SECTION A-A

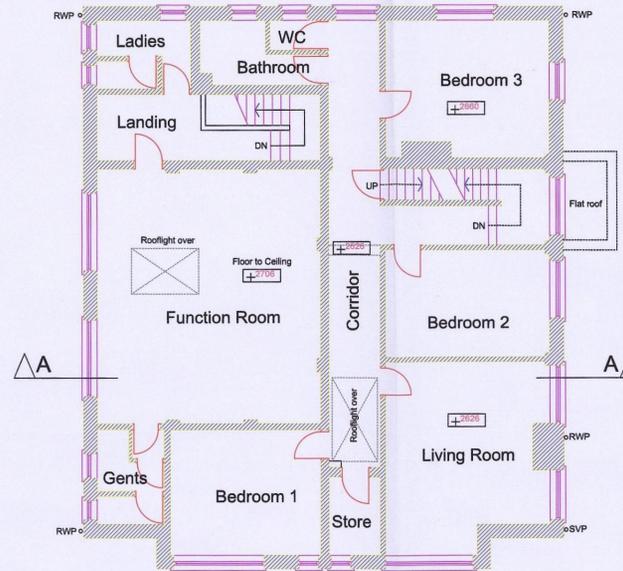

FIRST FLOOR PLAN



WEST ELEVATION




NORTH ELEVATION




EAST ELEVATION
(To Warren Lane)



SOUTH ELEVATION

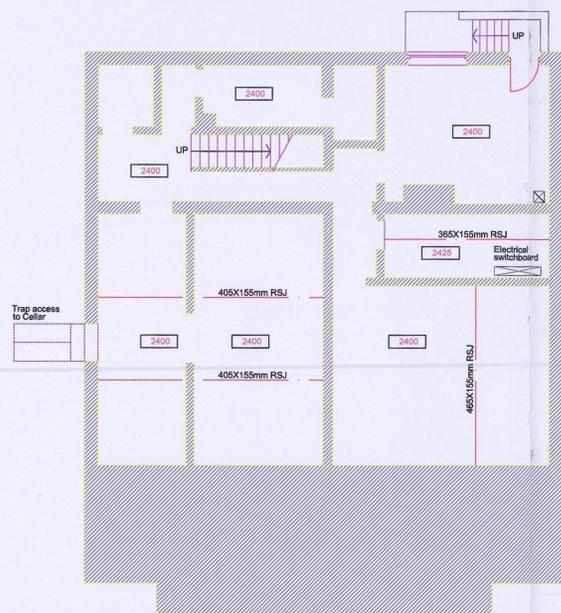

CELLAR PLAN

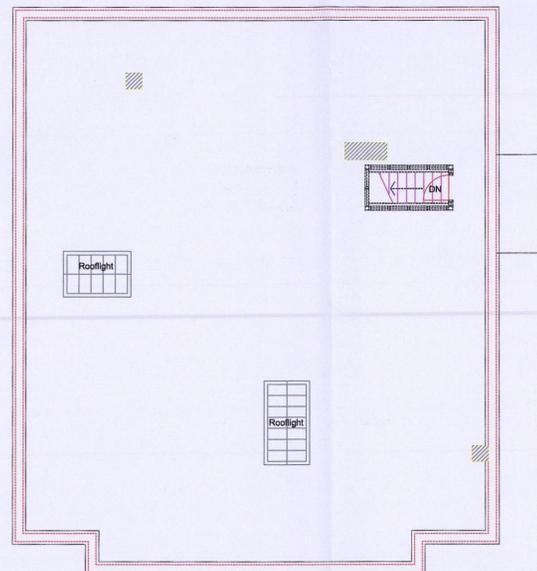

ROOF PLAN


B I R D C
CORPORATE MAIL ROOM
25 NOV 2016
Received by:
ORIGINAL COPY

Additional Information




Peter Webley MRICS
Architectural Designer/Surveyor
14 Boursland Close
Bradley Stoke
Bristol
BS32 0DE
Tel: 07917300338

Date: Nov 2016 Scale: 1:100 Drawn: PW/TJS Sheet Size: A1
Drawing Number: EPC/PW 740 03 Project Title:
Elim Barnsley
Warren Hotel
Warren Quarry Lane
Barnsley S70 4NF
Drawing Title:
EXISTING PLANS SECTION & ELEVATIONS

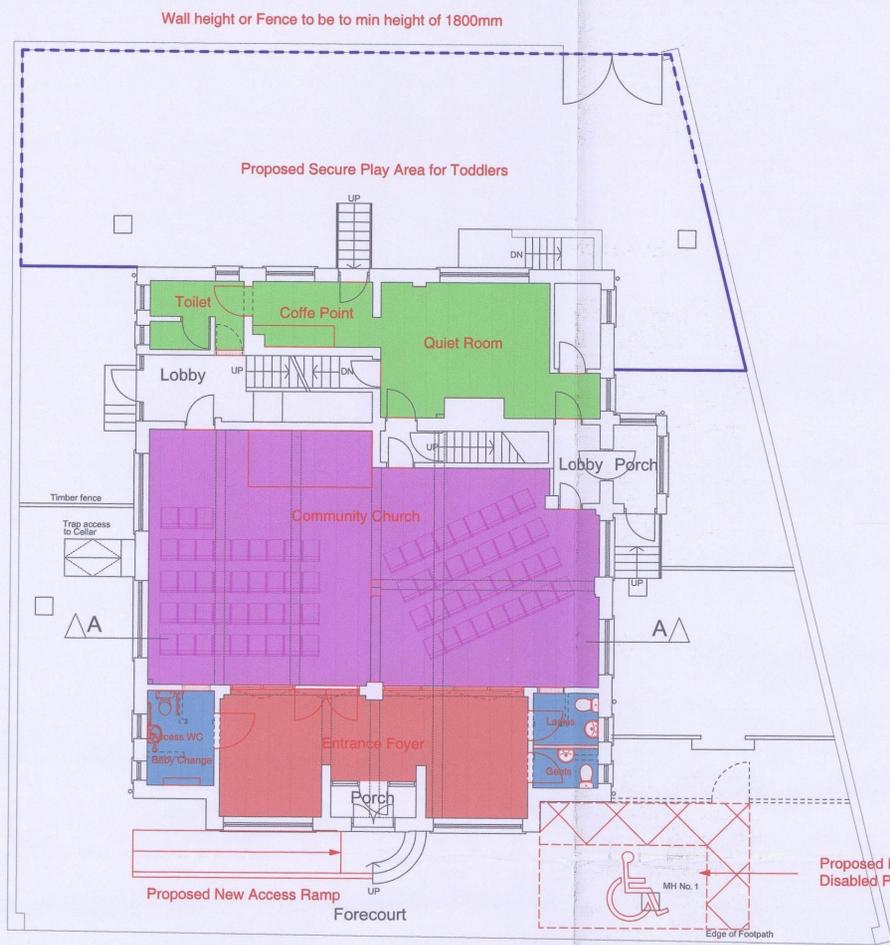

GROUND FLOOR PLAN


WARREN QUARRY LANE

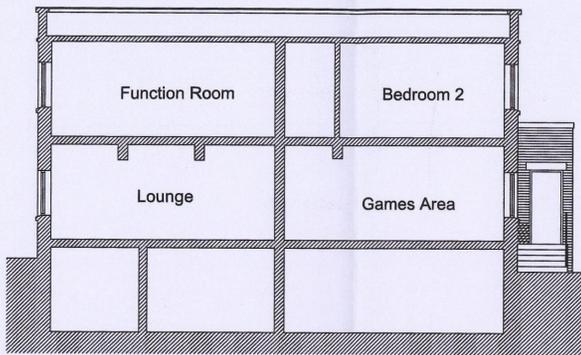

SECTION A-A



FIRST FLOOR PLAN

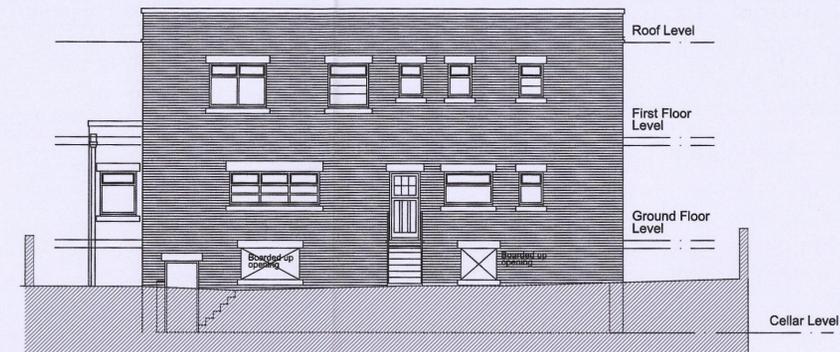

WEST ELEVATION




NORTH ELEVATION



EAST ELEVATION
(To Warren Lane)



CELLAR PLAN

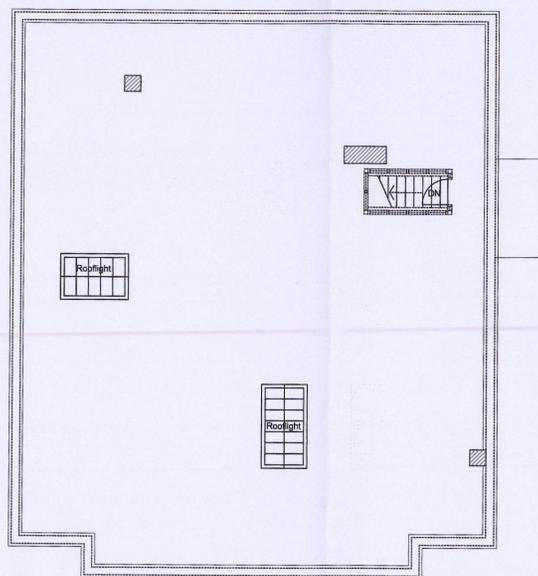

ROOF PLAN



SOUTH ELEVATION



Additional Information



Peter Webley MRICS
Architectural Designer/Surveyor
14 Boursland Close
Bradley Stoke
Bristol
BS32 0DE
Tel: 07917300338

Date: Nov 2016 Scale: 1:100 Drawn: PW/TJ/Sheet Size: A1
Drawing Number: **EPC/PW 740 04** Project Title:
Elim Barnsley
Warren Hotel
Warren Quarry Lane
Barnsley S70 4NF
Drawing Title:
Proposed 'Change of Use' Plans

B M P O
CORPORATE MAIL ROOM
25 NOV 2016
Received by:
ORIGINAL COPY