




# EXISTING

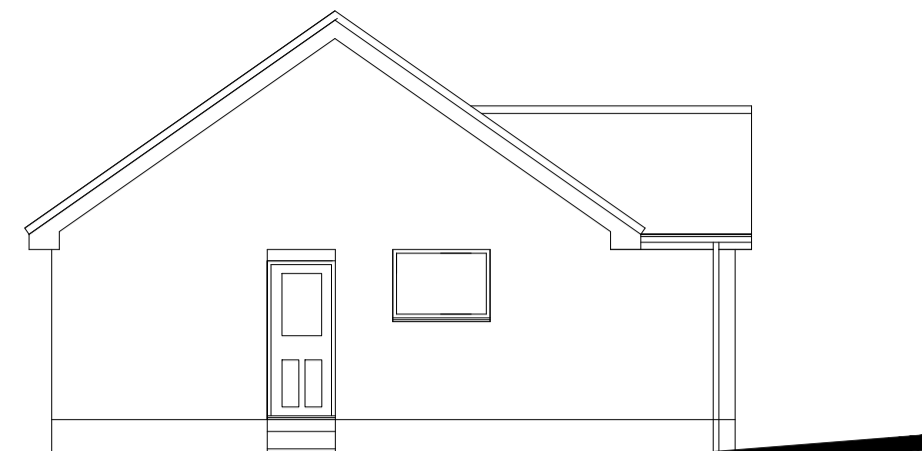


Front Elevation

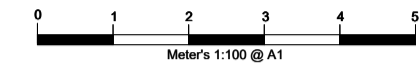


Side Elevation

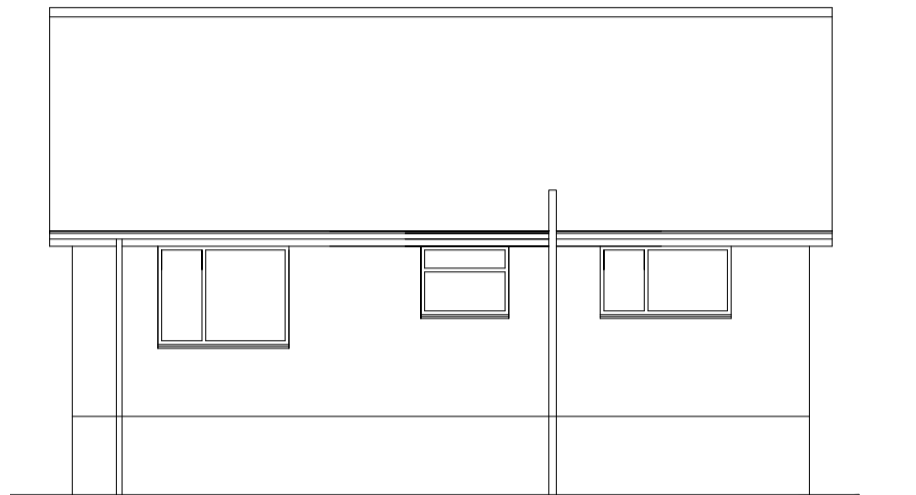


Rear Elevation

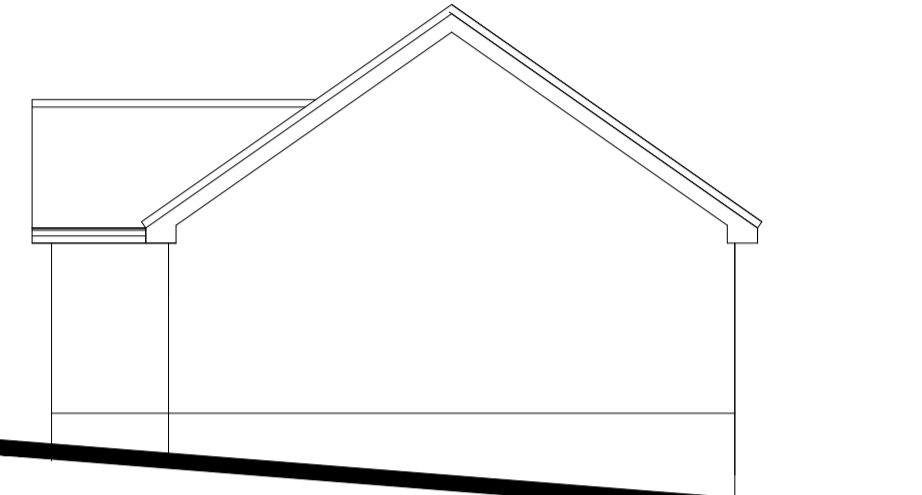

Side Elevation

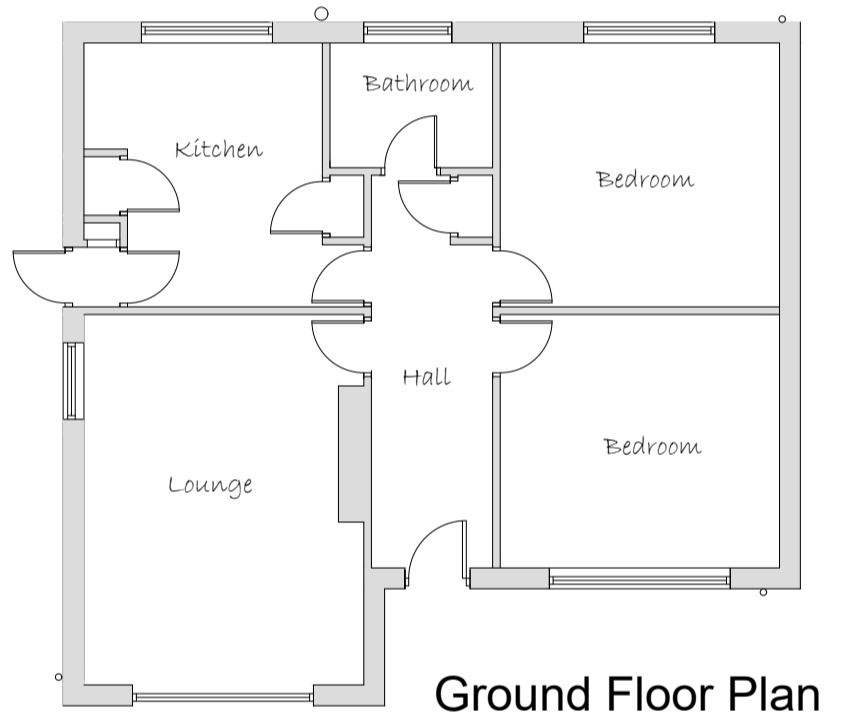

Ground Floor Plan

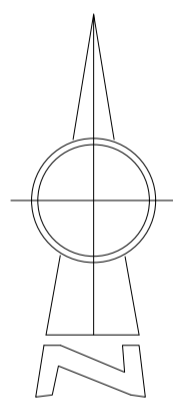

## NOTES

This drawing and all the information shown is the property of DK Designs and shall not be copied whole, or in part, or used for any other purpose without written permission of the Company


ALL DIMENSIONS TO BE CHECKED ON SITE  
ALL SUBJECT TO STRUCTURAL  
ENGINEERS CHECKS AND  
CALCULATIONS

DO NOT SCALE FROM THIS DRAWING  
EXCEPT FOR THE PURPOSES OF LOCAL  
AUTHORITY PLANNING


IF ANY VARIATIONS ARE MADE TO  
SPECIFICATION/DRAWINGS WITHOUT DK  
DESIGNS KNOWLEDGE, DK DESIGNS WILL  
NOT BE HELD ACCOUNTABLE FOR NON  
COMPLIANCE OF PLANNING AND BUILDING  
REGULATIONS



Location Plan 1:1250

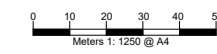

Existing Site Plan 1:500


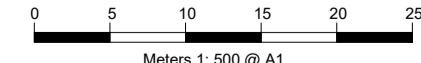


# PROPOSED


TO BE READ IN CONJUNCTION WITH CONSTRUCTION SPECIFICATION




Front Elevation

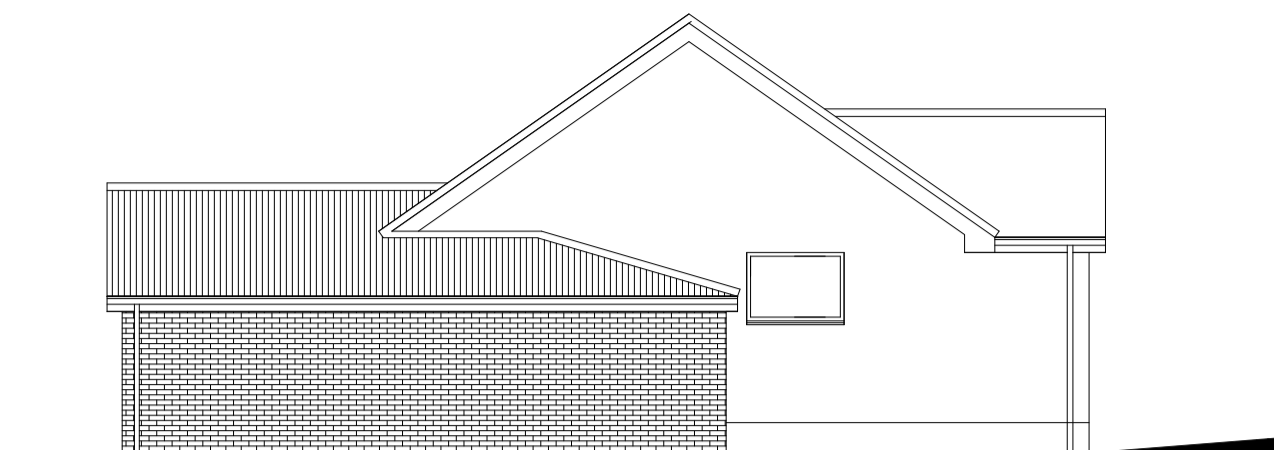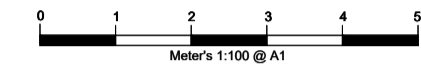


Side Elevation

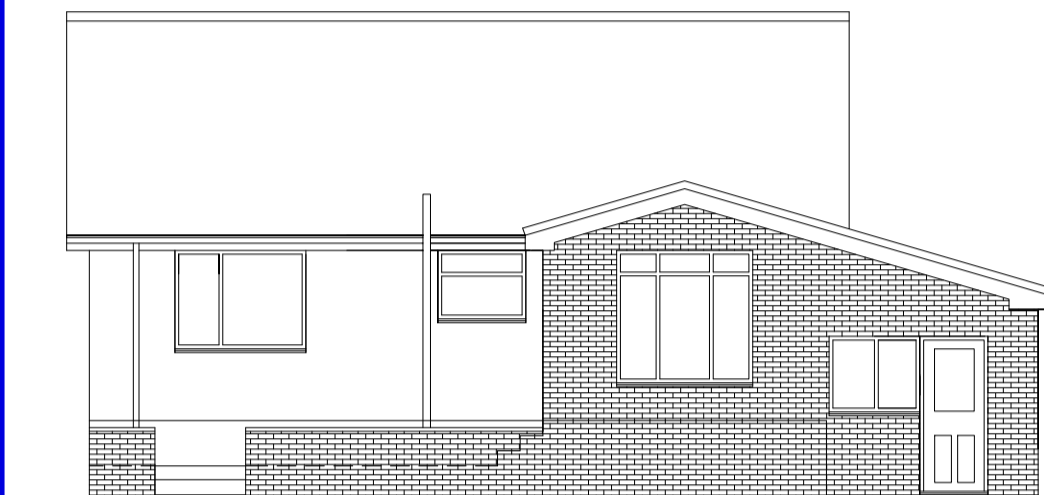




Rear Elevation

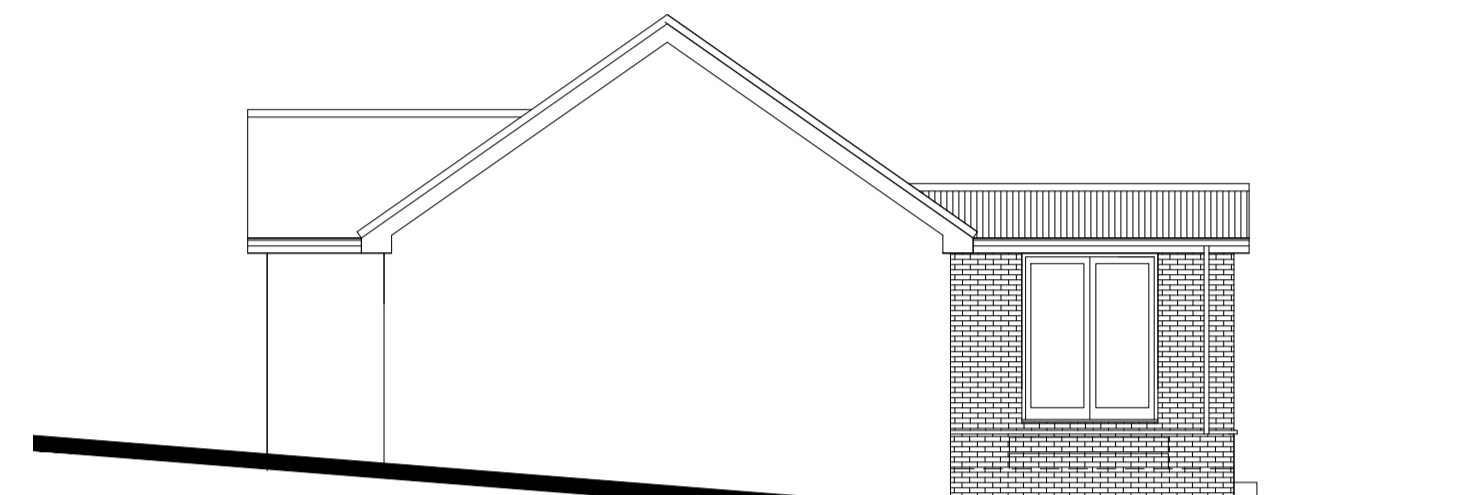

Side Elevation

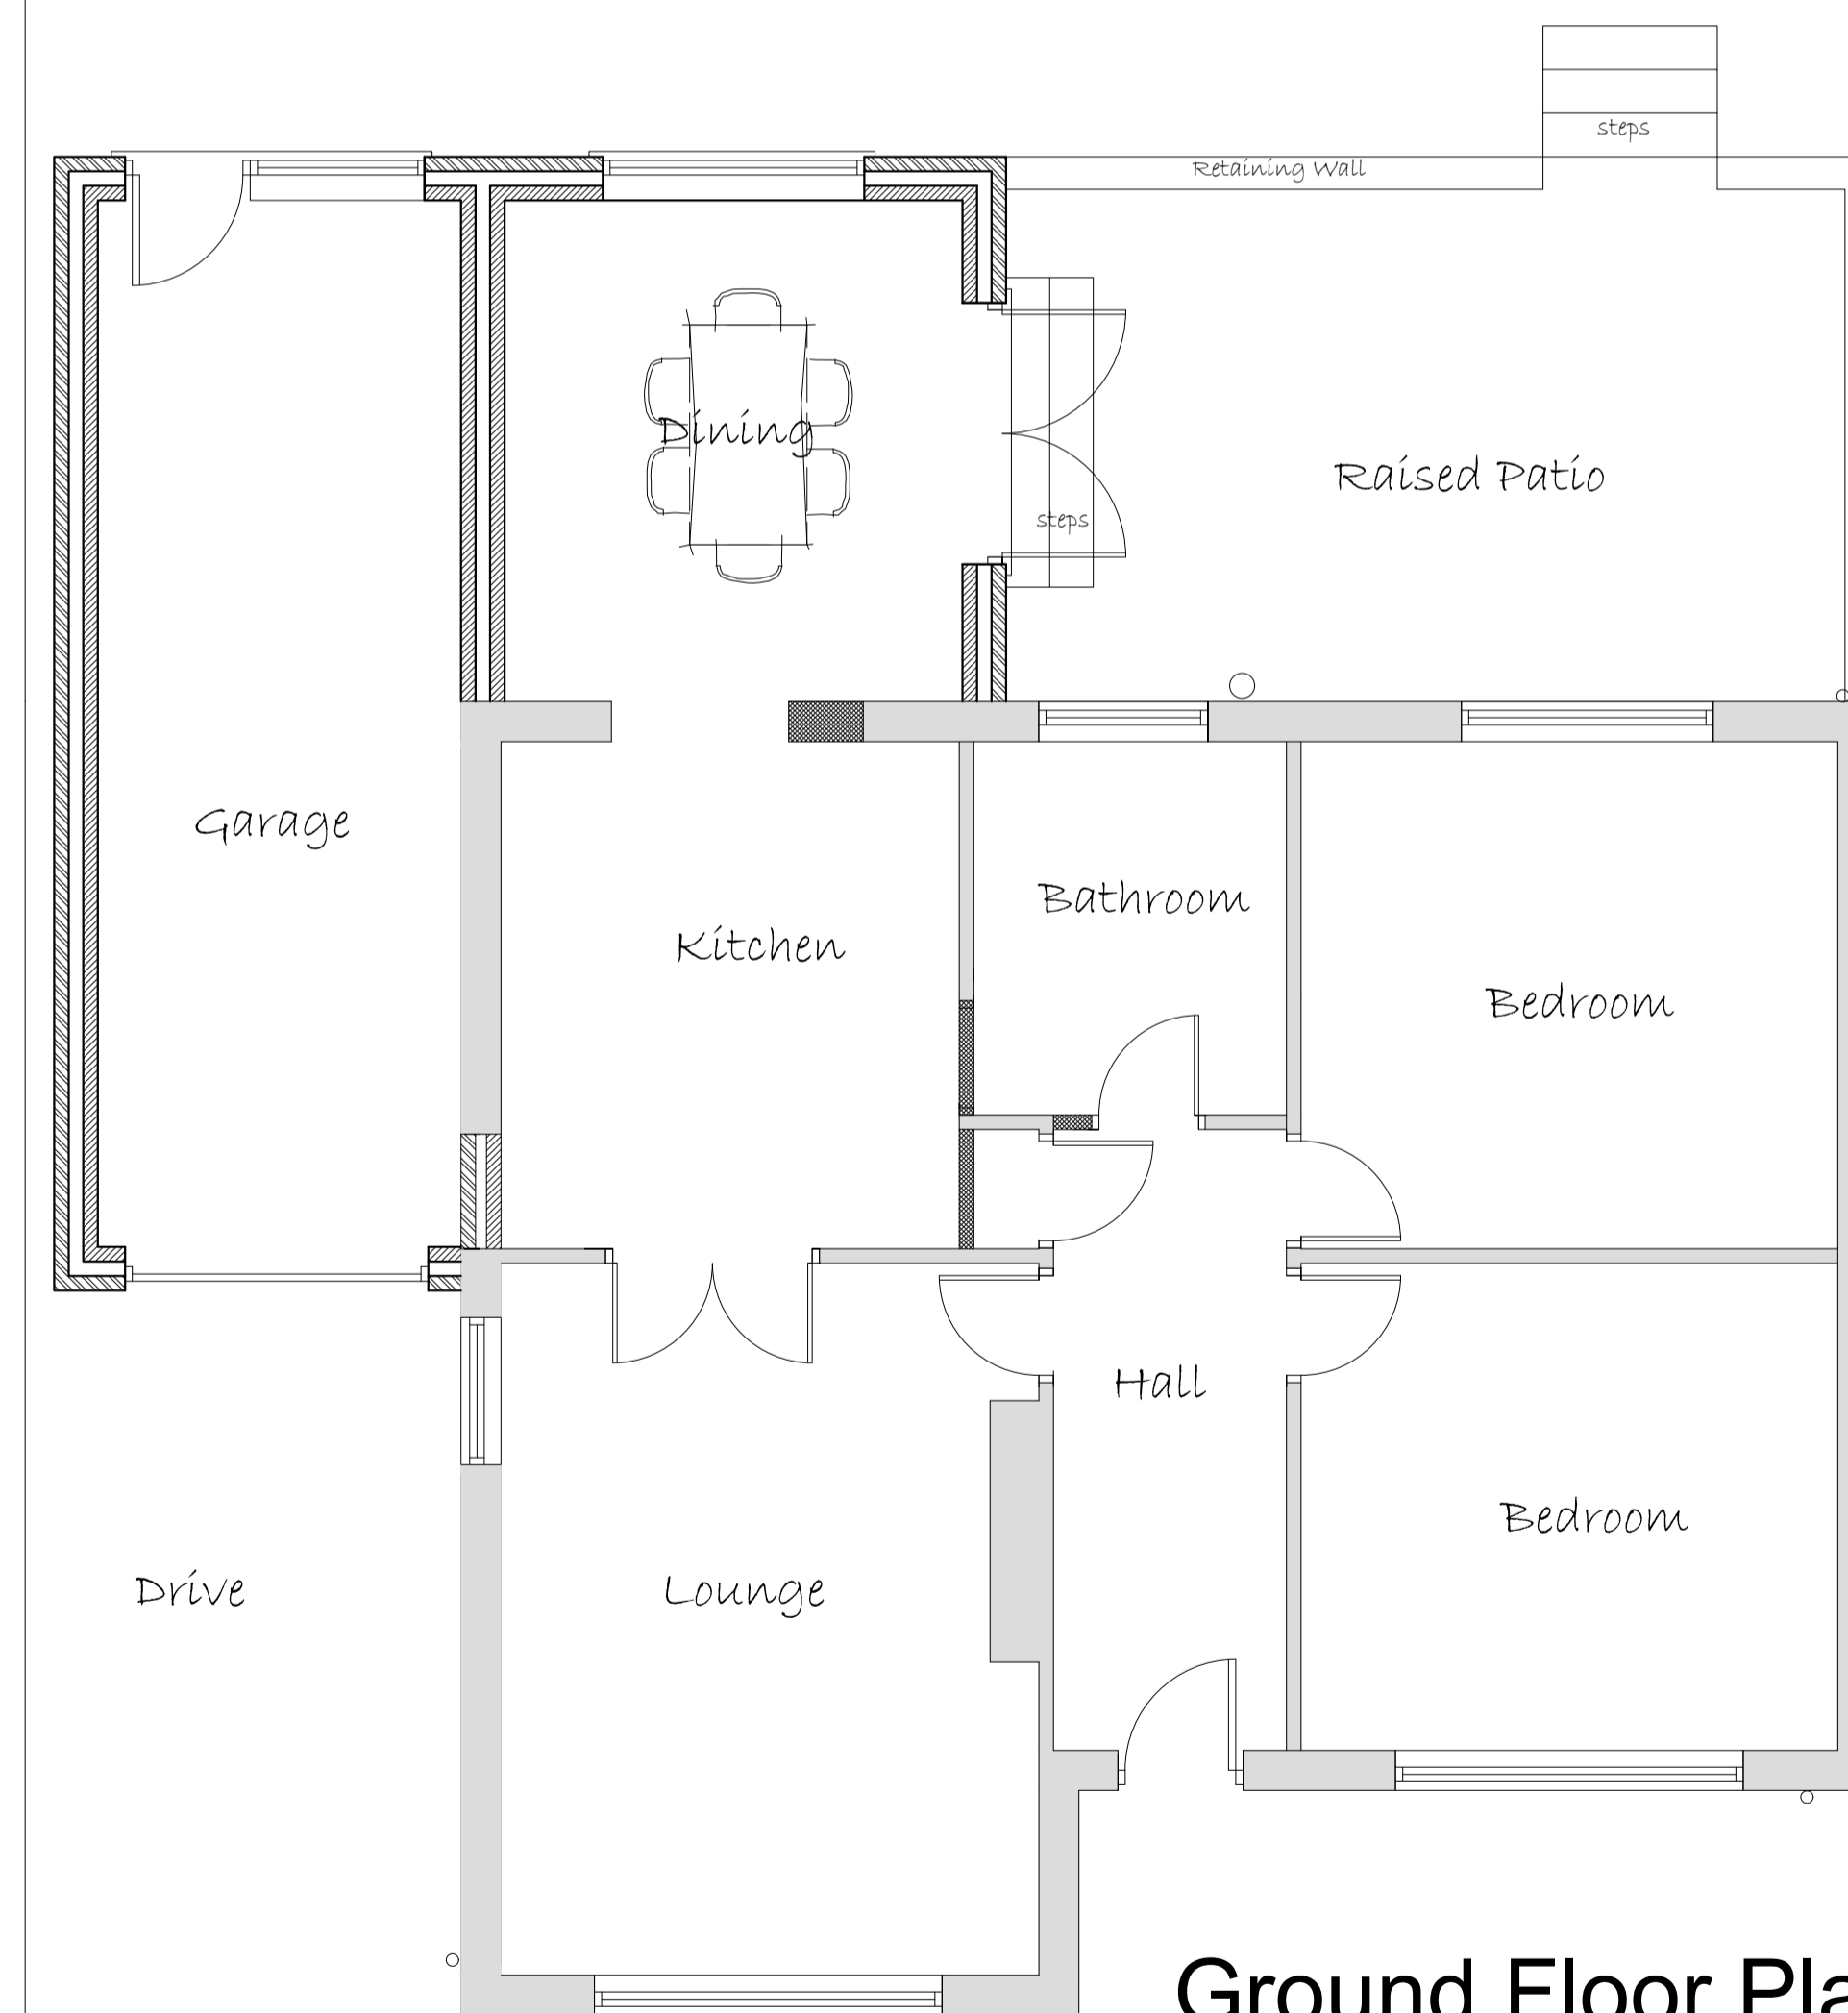

Ground Floor Plan

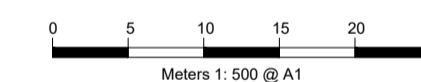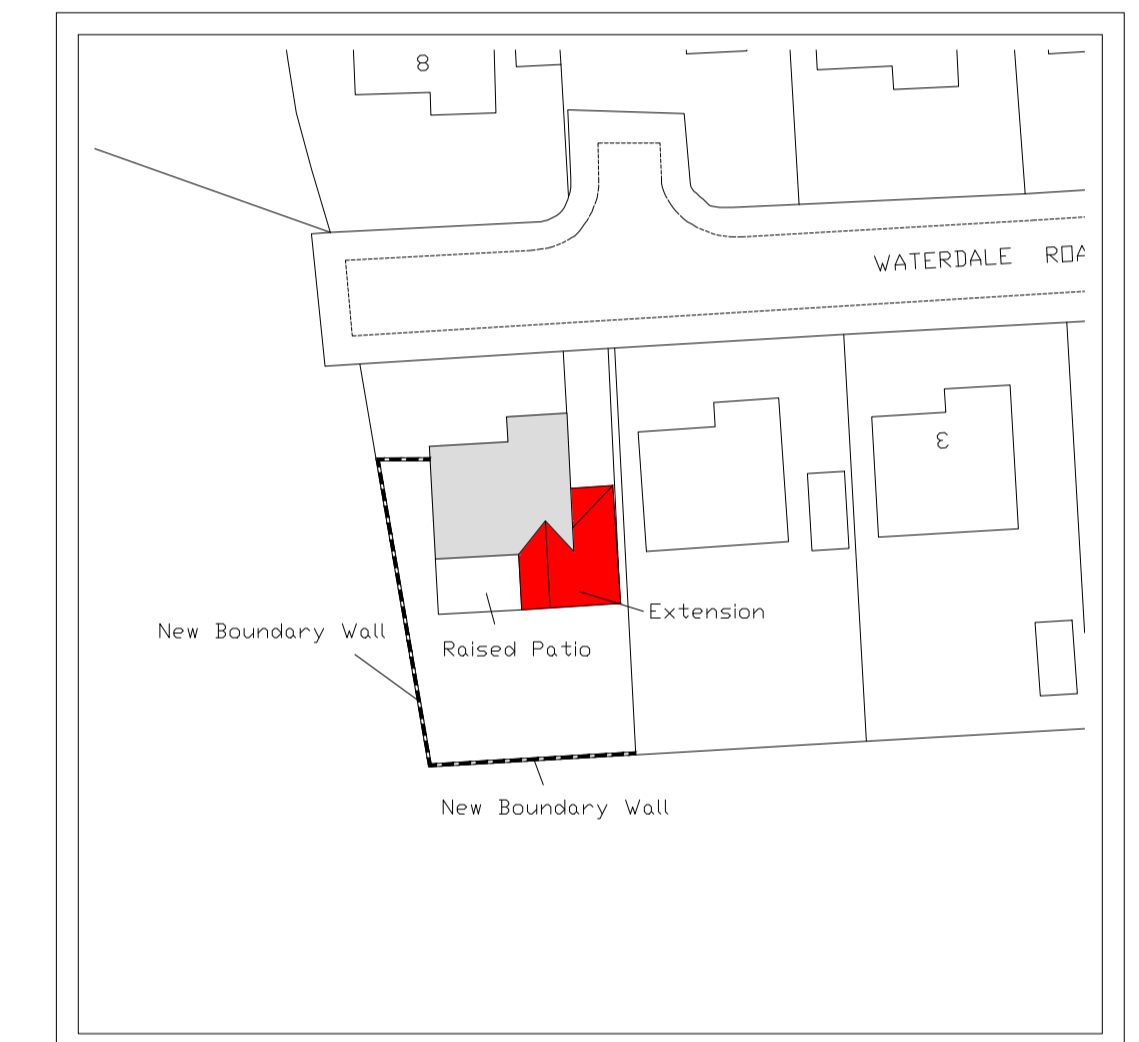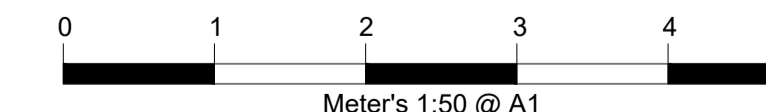

7 WATERDALE ROAD, WORSOBOROUGH

Rev.	Date	Remarks
<b>DK DESIGNS</b> FUTURE PROJECTS TODAY 7A HEYWOOD HOUSE, HYDRA BUSINESS PARK NETHER LANE SHEFFIELD S35 1ZX TEL OFFICE:- 07591 206852 EMAIL :- DESIGNS@DK-DESIGNS.CO.UK WEB:- WWW.DK-DESIGNS.CO.UK		
Client: Mr Chris Holmes		
Project/Title: 7 Waterdale Road, Worsoborough Existing & Proposed Floor Plans and Elevations		
Scales: 1:50 1:100 1:500 1:1250 @ A1		Date: June 18
Drawing Number: 2018-050-01	Revision:	Drawn by:

Note:- All subject to Structural Engineers Calculations