




Front Elevation

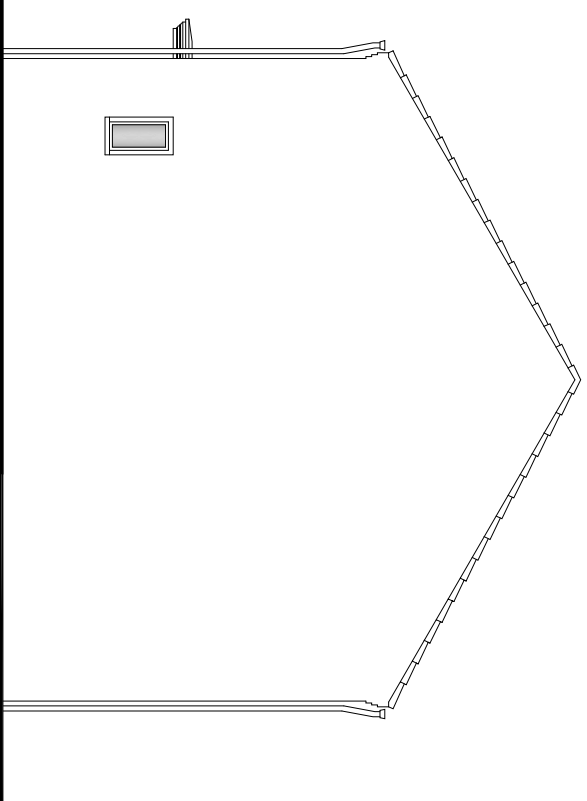

Side Elevation

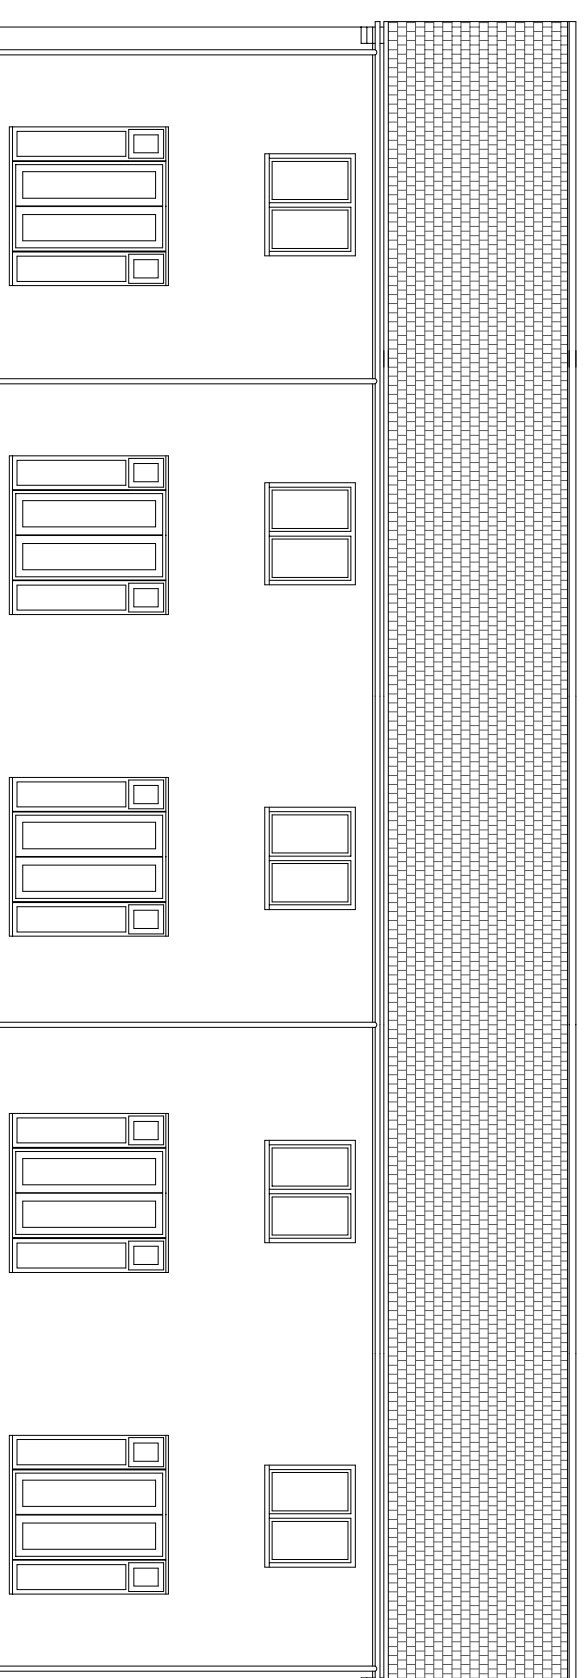

Rear Elevation

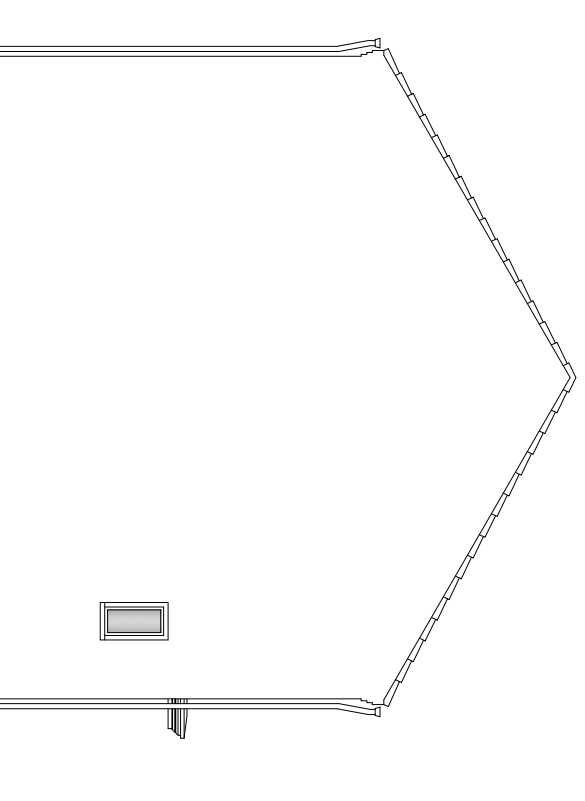

Side Elevation

HOUSETYPE PA25 - Canford [689] (AS/OP) - PLANNING DRAWING

CLIENT
TAYLOR WIMPEY YORKSHIRE

PROJECT
**PROPOSED RESIDENTIAL DEVELOPMENT
 KINGSTONE SCHOOL, BARNSLEY**

DRAWING OF
**HOUSETYPE - PA25 ELEVATIONS (AS-OP)
 DISTINCTIVE RANGE PLANNING DWG**

MARKETING NAME

drawing no	rev	date
P13:4718:37	0	FEB 14
scale @ A3	drawn	check
1:100	RB	SL
		date
		FEB 14

- architectural design
- town planning
- landscape architecture

John R Paley Associates

1 Red Hall Crescent
 Paragon Business Village
 Wakefield WF1 2DF

J R P

t-01924 383322
 f-01924 384382
 e-info@jrpassoc.co.uk