


GENERAL
 DO NOT SCALE FROM THIS DRAWING.
 ALL DIMENSIONS ARE TO BE CHECKED ON SITE AND CONFIRMED TO AUTHOR.
 ALL FEASIBILITY STUDIES ARE SUBJECT TO FULL SITE SURVEY + LOCAL AUTHORITY APPROVALS.
 ANY DISCREPANCIES OR VARIATIONS SHALL BE NOTIFIED TO CLIENTS BEFORE WORK ON THE RELEVANT SECTION COMMENCES.
 THIS DRAWING SHALL BE READ IN CONJUNCTION WITH ALL RELEVANT CONSULTANTS AND / OR SPECIALISTS DRAWINGS / DOCUMENTS.
 THE MATERIALS AND WORKMANSHIP OF ALL RELEVANT TRADES AND BUILDING OPERATIONS SHALL COMPLY WITH THE RECOMMENDATIONS OF CURRENT BRITISH STANDARDS AND CODES OF PRACTICE.
 AS FAR AS REASONABLY PRACTICABLE, THIS DESIGN HAS BEEN PREPARED IN SUCH A WAY AS TO REDUCE THE RISKS TO THE HEALTH AND SAFETY OF PERSONS WHO MAY BE AFFECTED.
 RISK ASSESSMENTS HAVE BEEN PREPARED FOR ANY UNAVOIDABLE RISKS AND ARE REFERRED TO BELOW.

RA ref	Date	Prepared	Item

NOTES

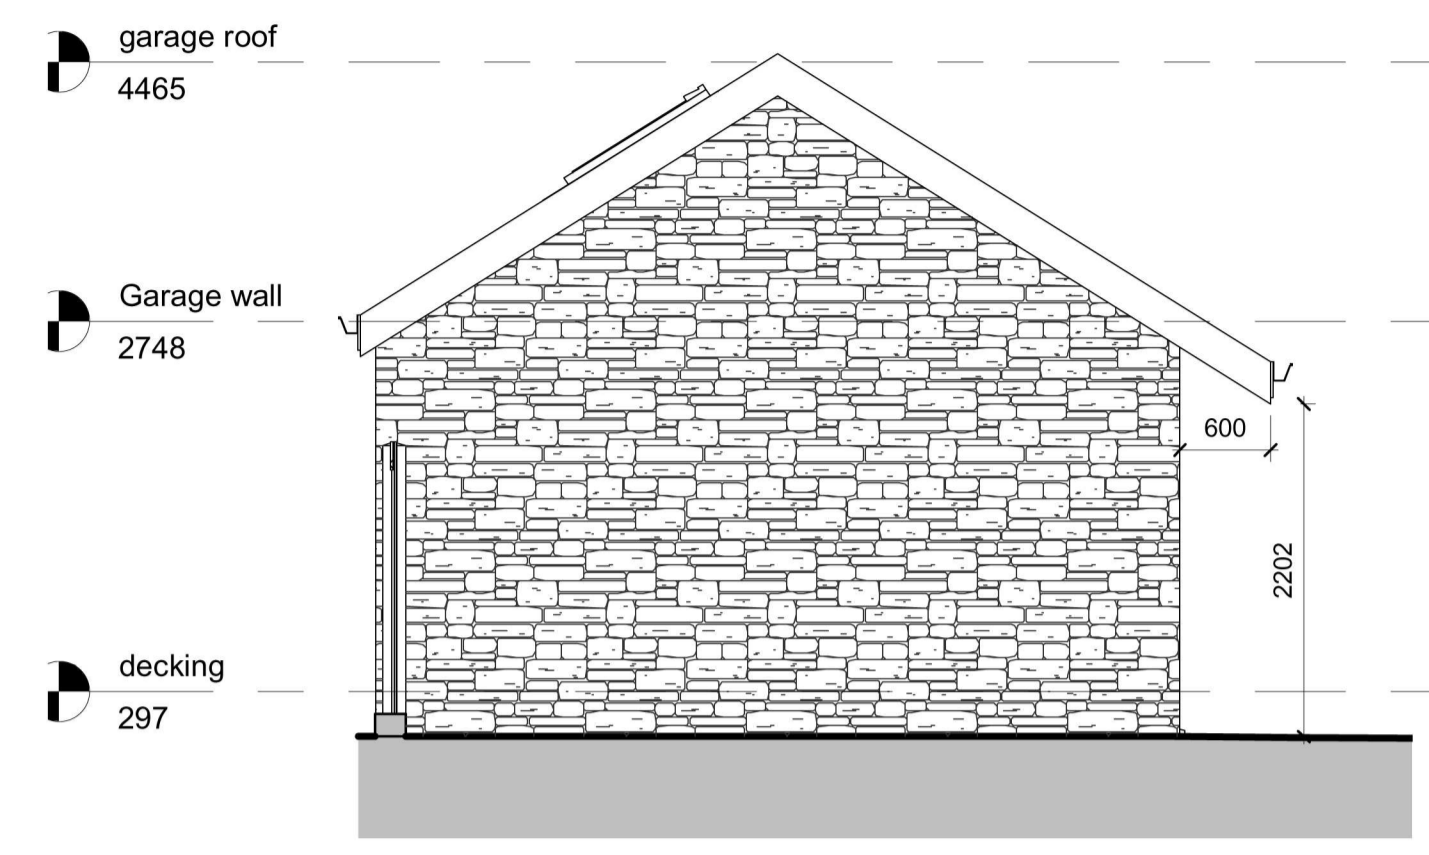


SIDE ELEVATION SCALE - 1:50




FRONT ELEVATION SCALE - 1:50



PERSPECTIVE A NOT TO SCALE

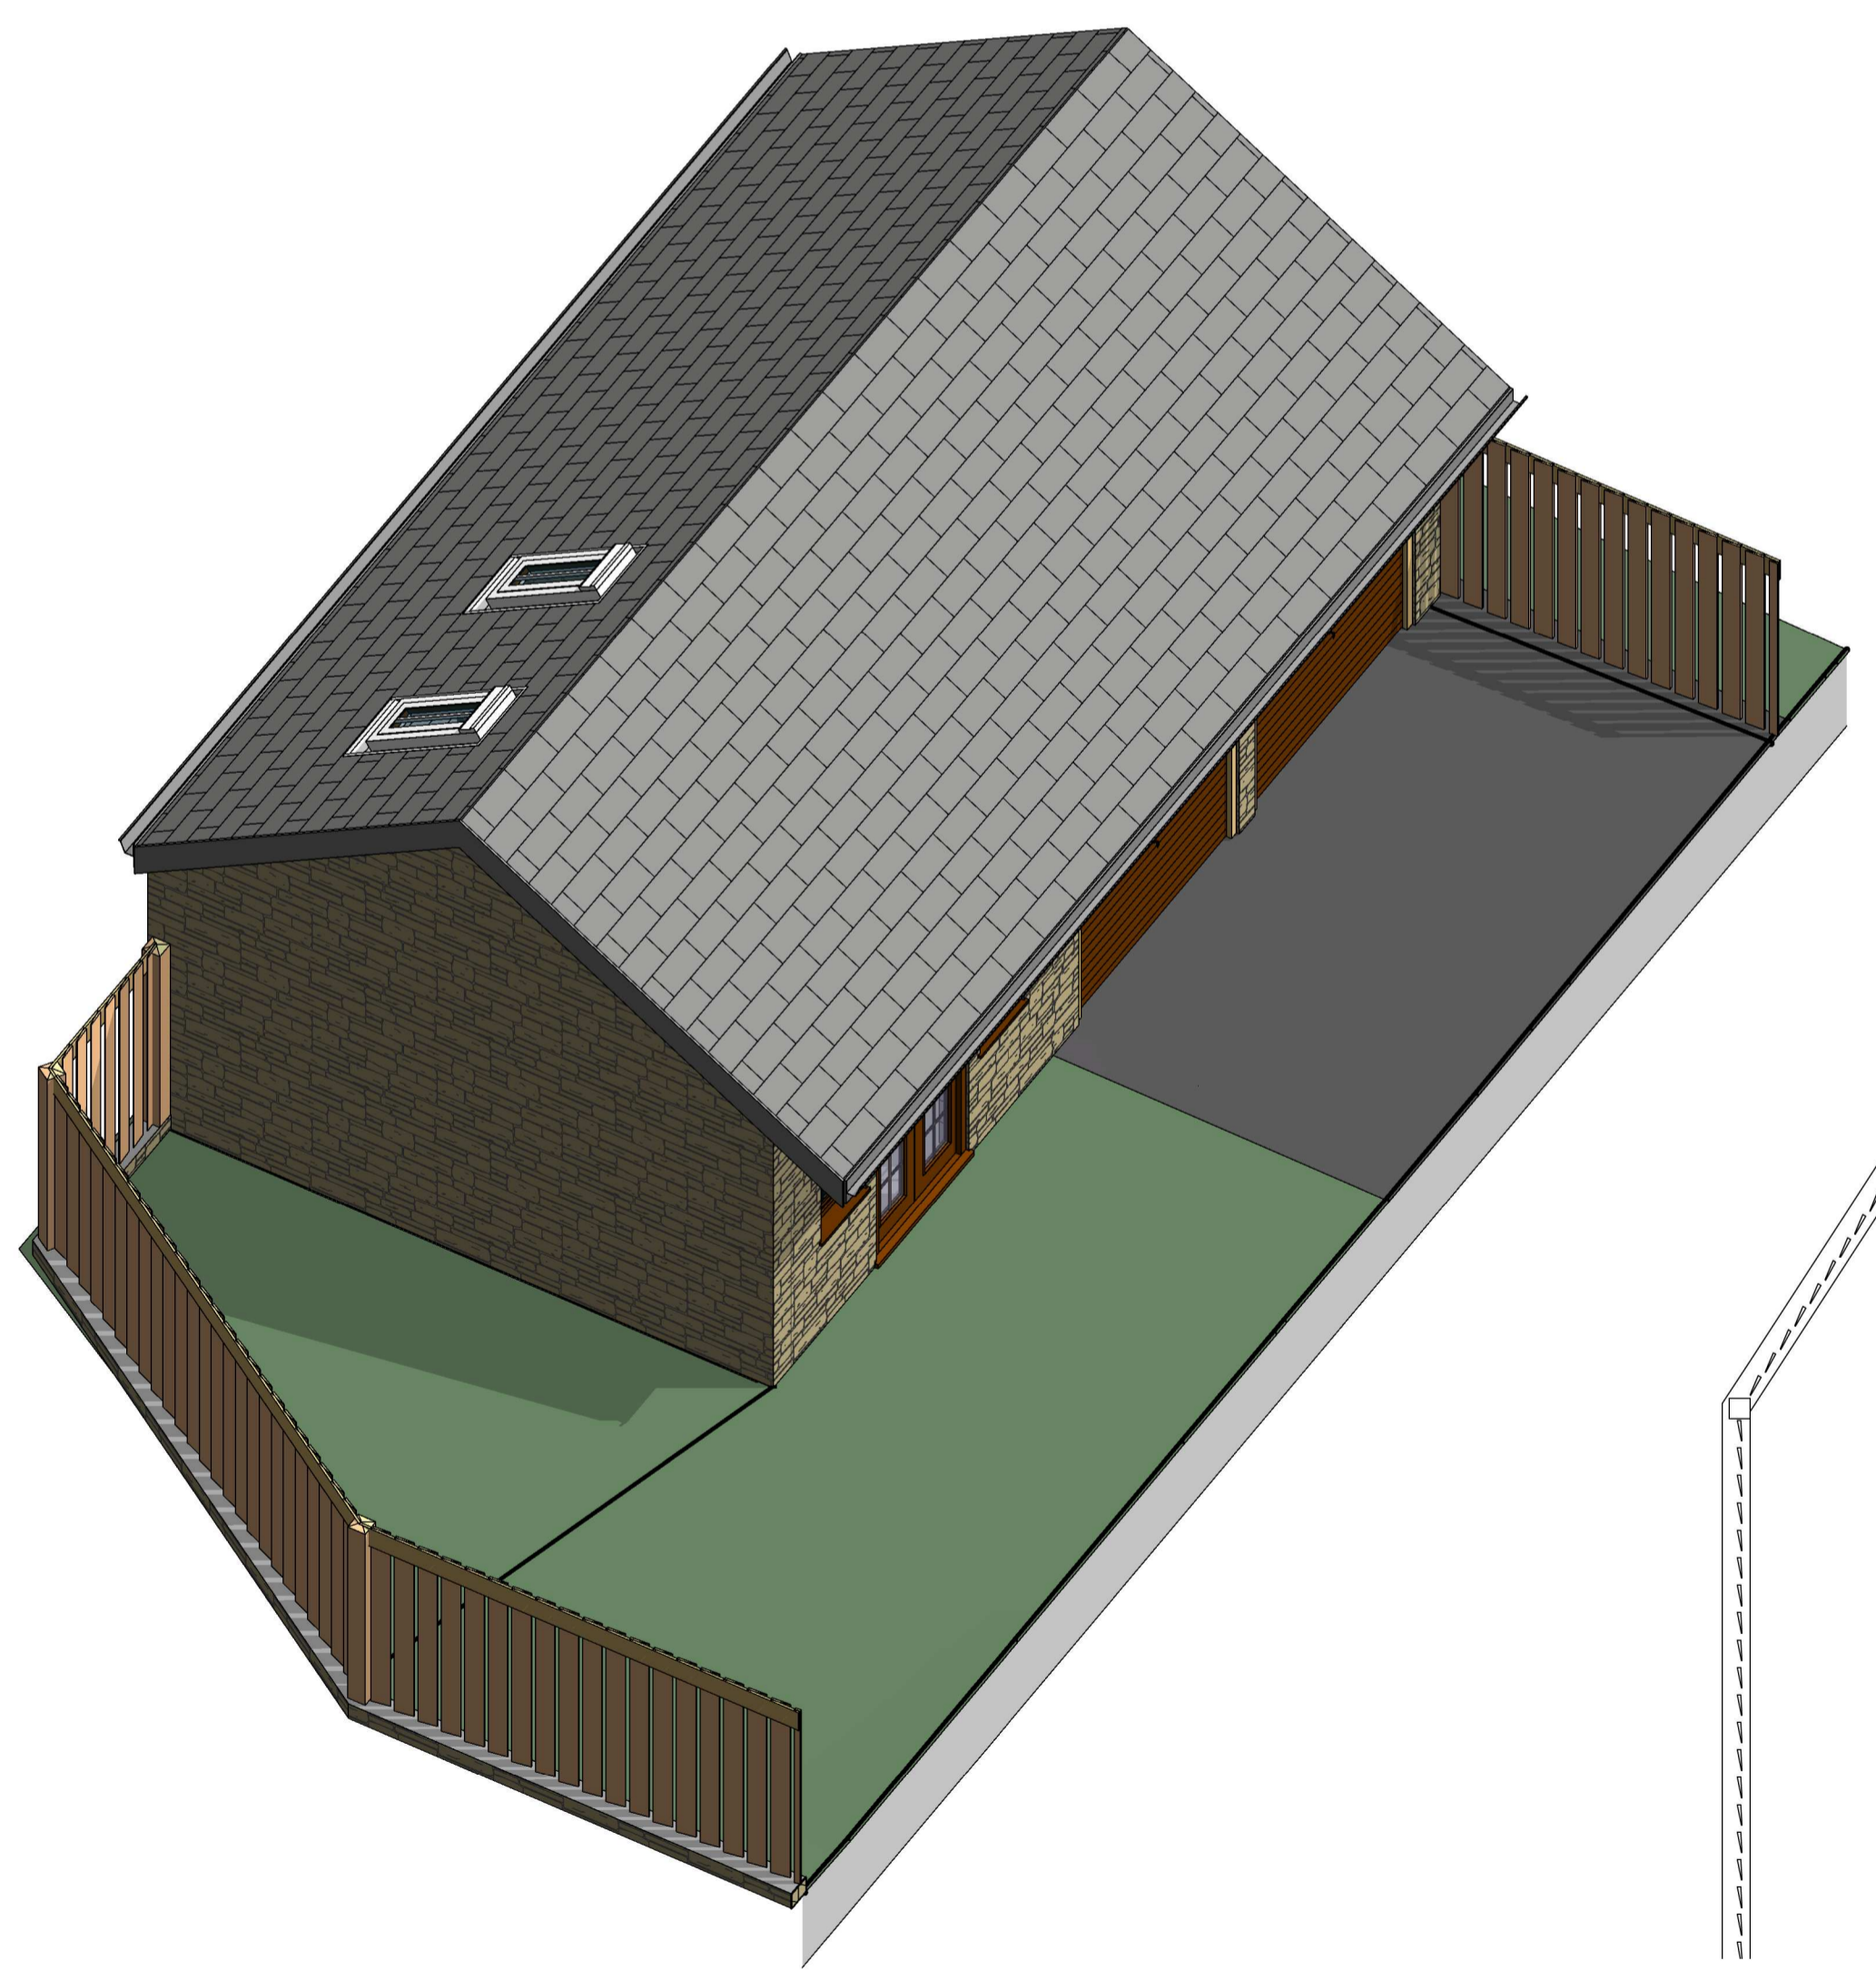

ISOMETRIC VIEW SCALE - 1:50

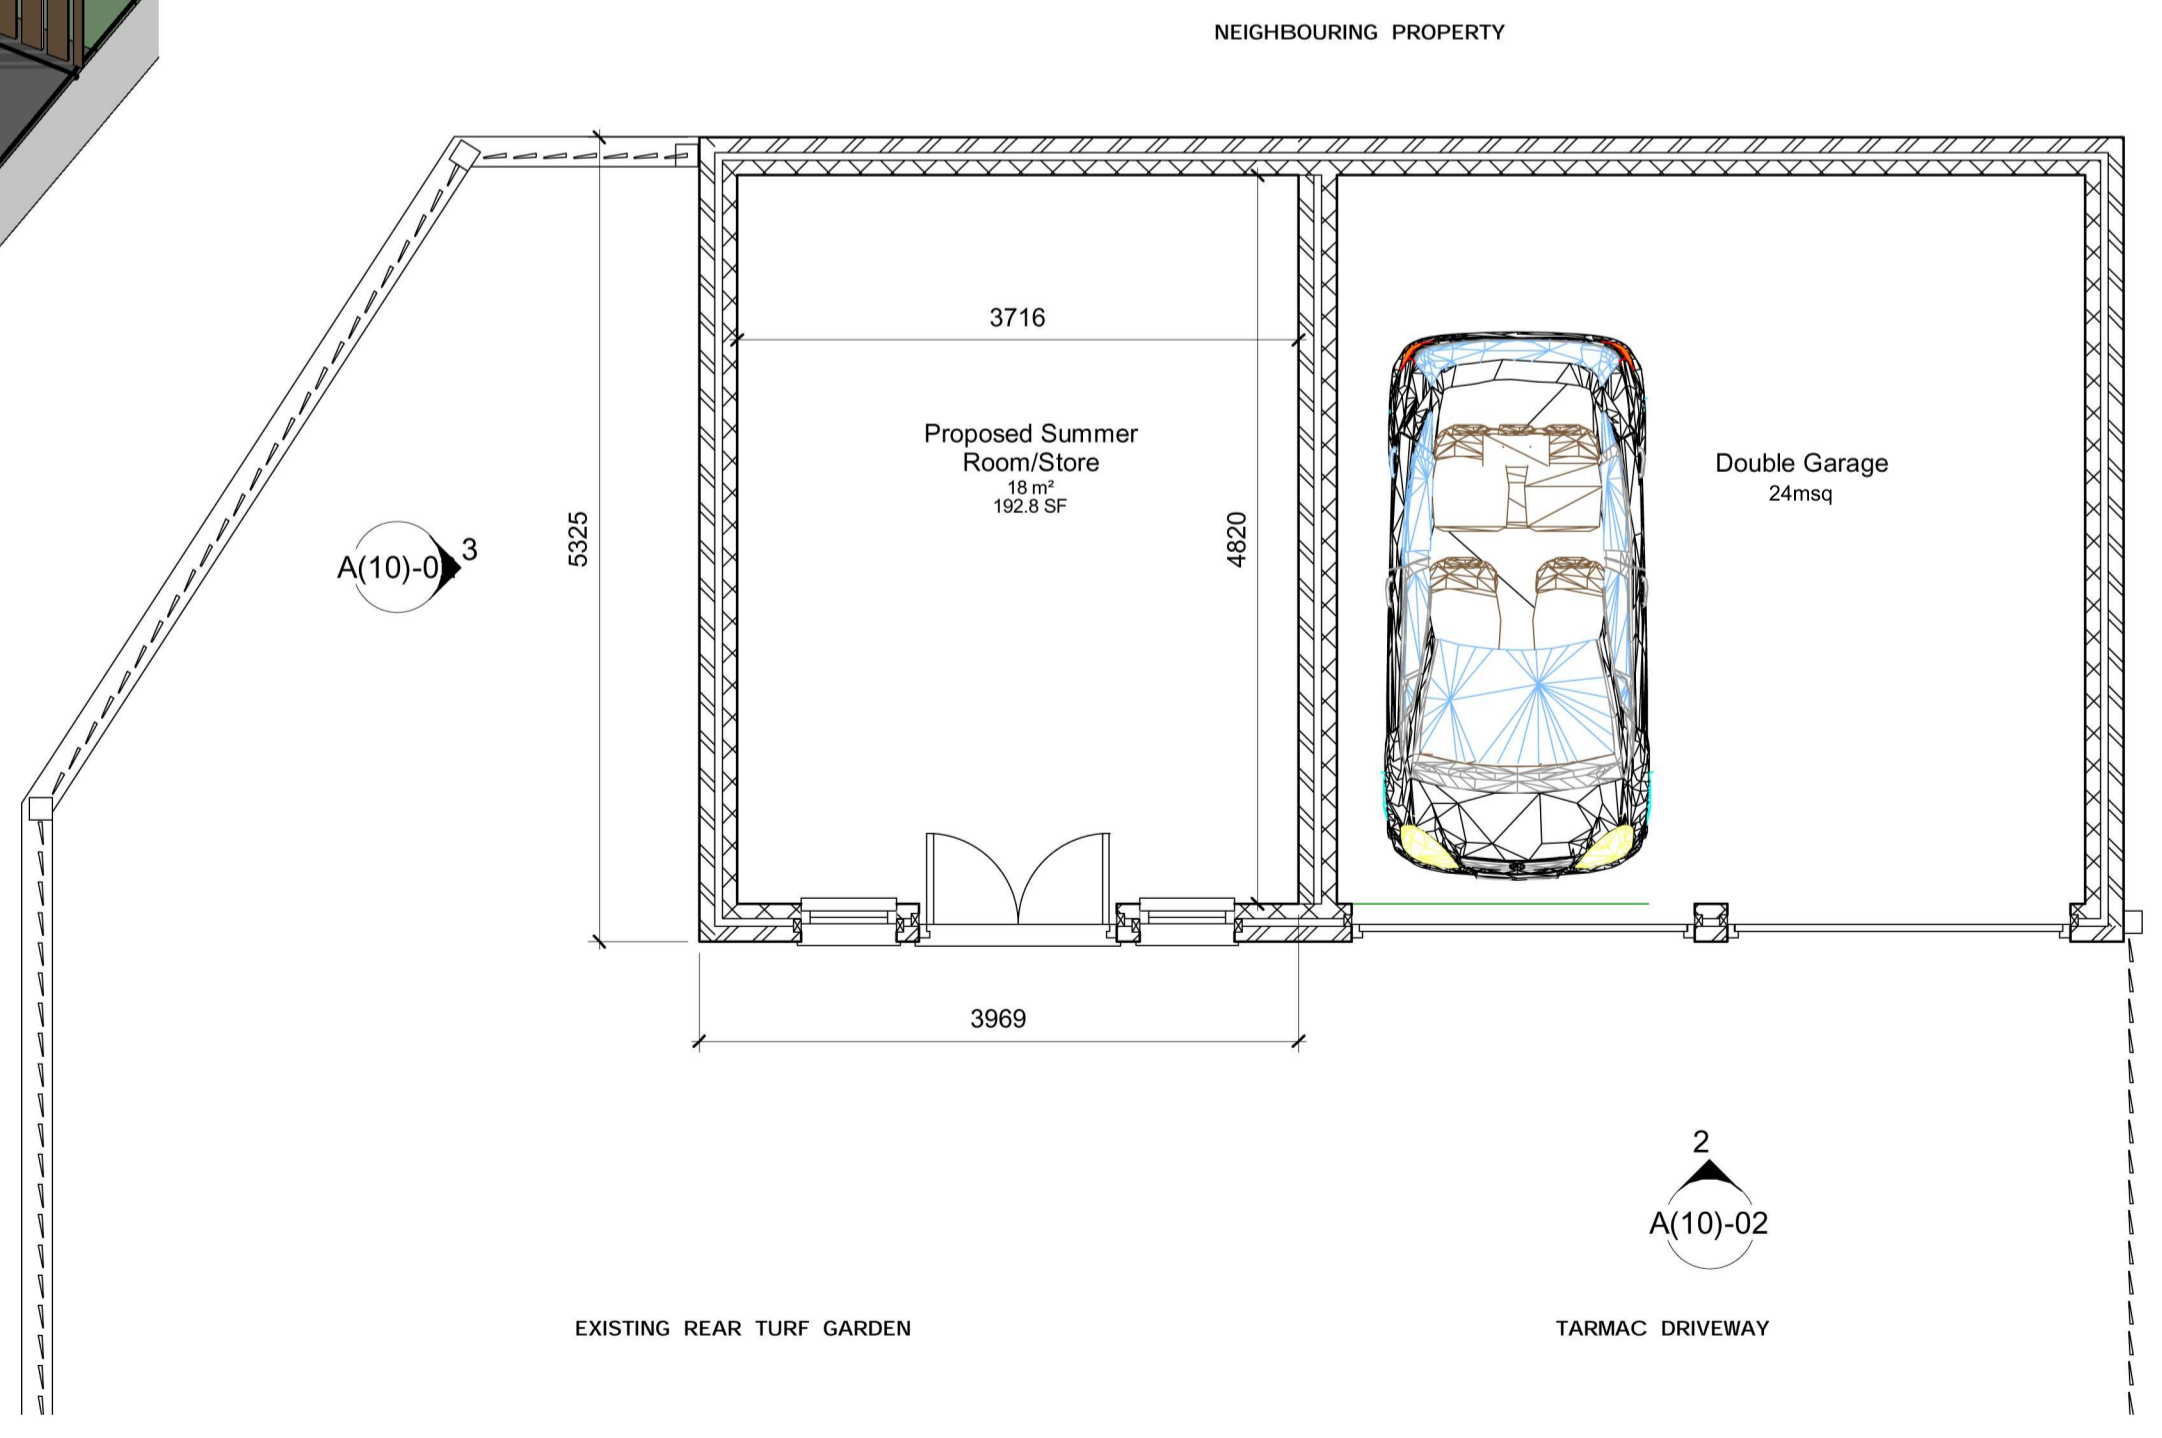

GARAGE PLAN SCALE - 1:50



PERSPECTIVE B NOT TO SCALE

rev	date	dr	app	notes

scale	AS SHOWN @ A1	drawn	PSI	approved	KS
date	MAY 2008	client	D:\DATA\1****1044\ARCH	status	PLANNING
job no	1044	dwg no	A(10)-02	rev	-

CadVIS 3d (idcs)
 ...making dreams happen..
 The Towers - 237 Wakefield Road - Lepton
 Huddersfield - West Yorkshire - UK - HD8 0DH
 Tel: 07 955 898 269 - Fax: +44 (0)1484 306340
 E-mail: cadvis3d@hotmail.co.uk

project
 Proposed House & Garage Extensions
 31 Wellthorne Lane, Ingbirchworth
 Huddersfield

client
 Mr & Mrs Shone

title
 Garage Plan & Elevations - As Proposed