



# plans as proposed

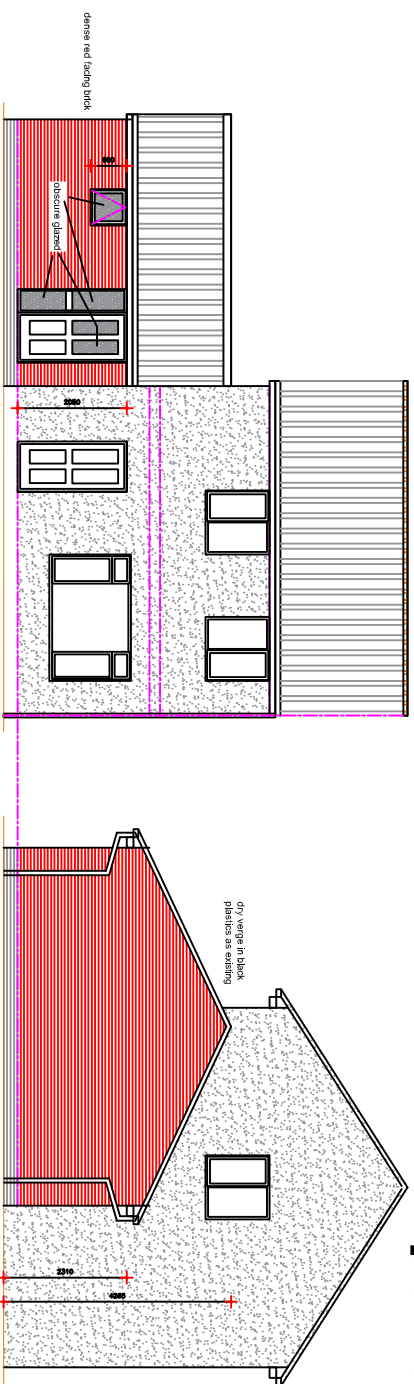


front (east) elevation

side (south) elevation

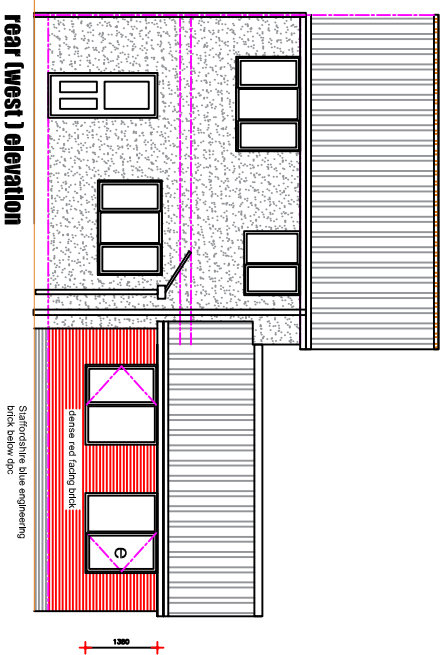

rear (west) elevation

side (north) elevation

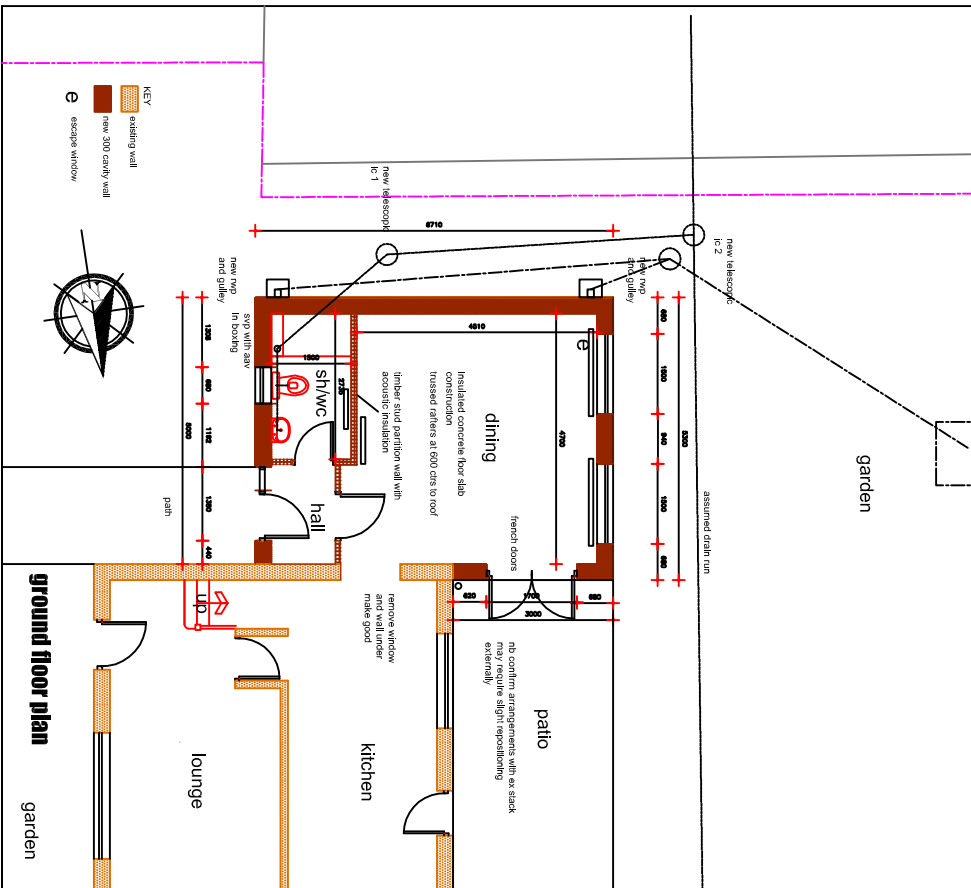

ground floor plan

garden



1:1250 location plan

Do not scale, work only to figure dimensions. All work to be done in accordance with the Building Regulations and the conditions of planning permission for Local Authority. The drawings are the property of the Architect and shall remain his. All site work.

JULIE MURRAY ARCHITECTURE  
 4 BROOKSIDE CLOSE, HACKETT HORPE  
 SHEFFIELD S12 4LE 0114 247 0602

TITLE  
 Side extension  
 1 Edinburgh Avenue  
 Bolton Upon Dearne

CLIENT  
 Mr D Palmer

planning as proposed

DATE 4/8/2016 SCALE 1:100 @A3 1:50 @A1

DRAWING NO.  
 P/16/02

REVISION 1 A