


- KEY
- ① Existing main entrance
  - ② Existing safety manifestation
  - ③ Existing letterbox
  - ④ Existing branch nameplate
  - ⑤ Existing night safe
  - ⑥ Existing ADT alarm box
  - ⑦ Existing individual letters signage
  - ⑧ Existing projecting sign
  - ⑨ Existing ATM
  - ⑩ Existing CCTV camera
  - ⑪ Existing dark blue vinyl applied on glazing internally

STATUTORY STATUS	
LISTED	NO
CONSERVATION	NO

NOTE  
This drawing has been prepared from historical information that cannot be guaranteed accurate.  
Responsibility is not accepted for errors made by others in scaling from this drawing. All construction information should be taken from figured dimensions only. All dimensions should be checked on site prior to the manufacture of any components. No services should pass through or over the Boxes & Parcels room. No sprinklers to be located in the Comms Room

HATCHING	
	New Partition wall
	New Partition wall
	New Secure wall
	Existing Partition wall
	Structural wall

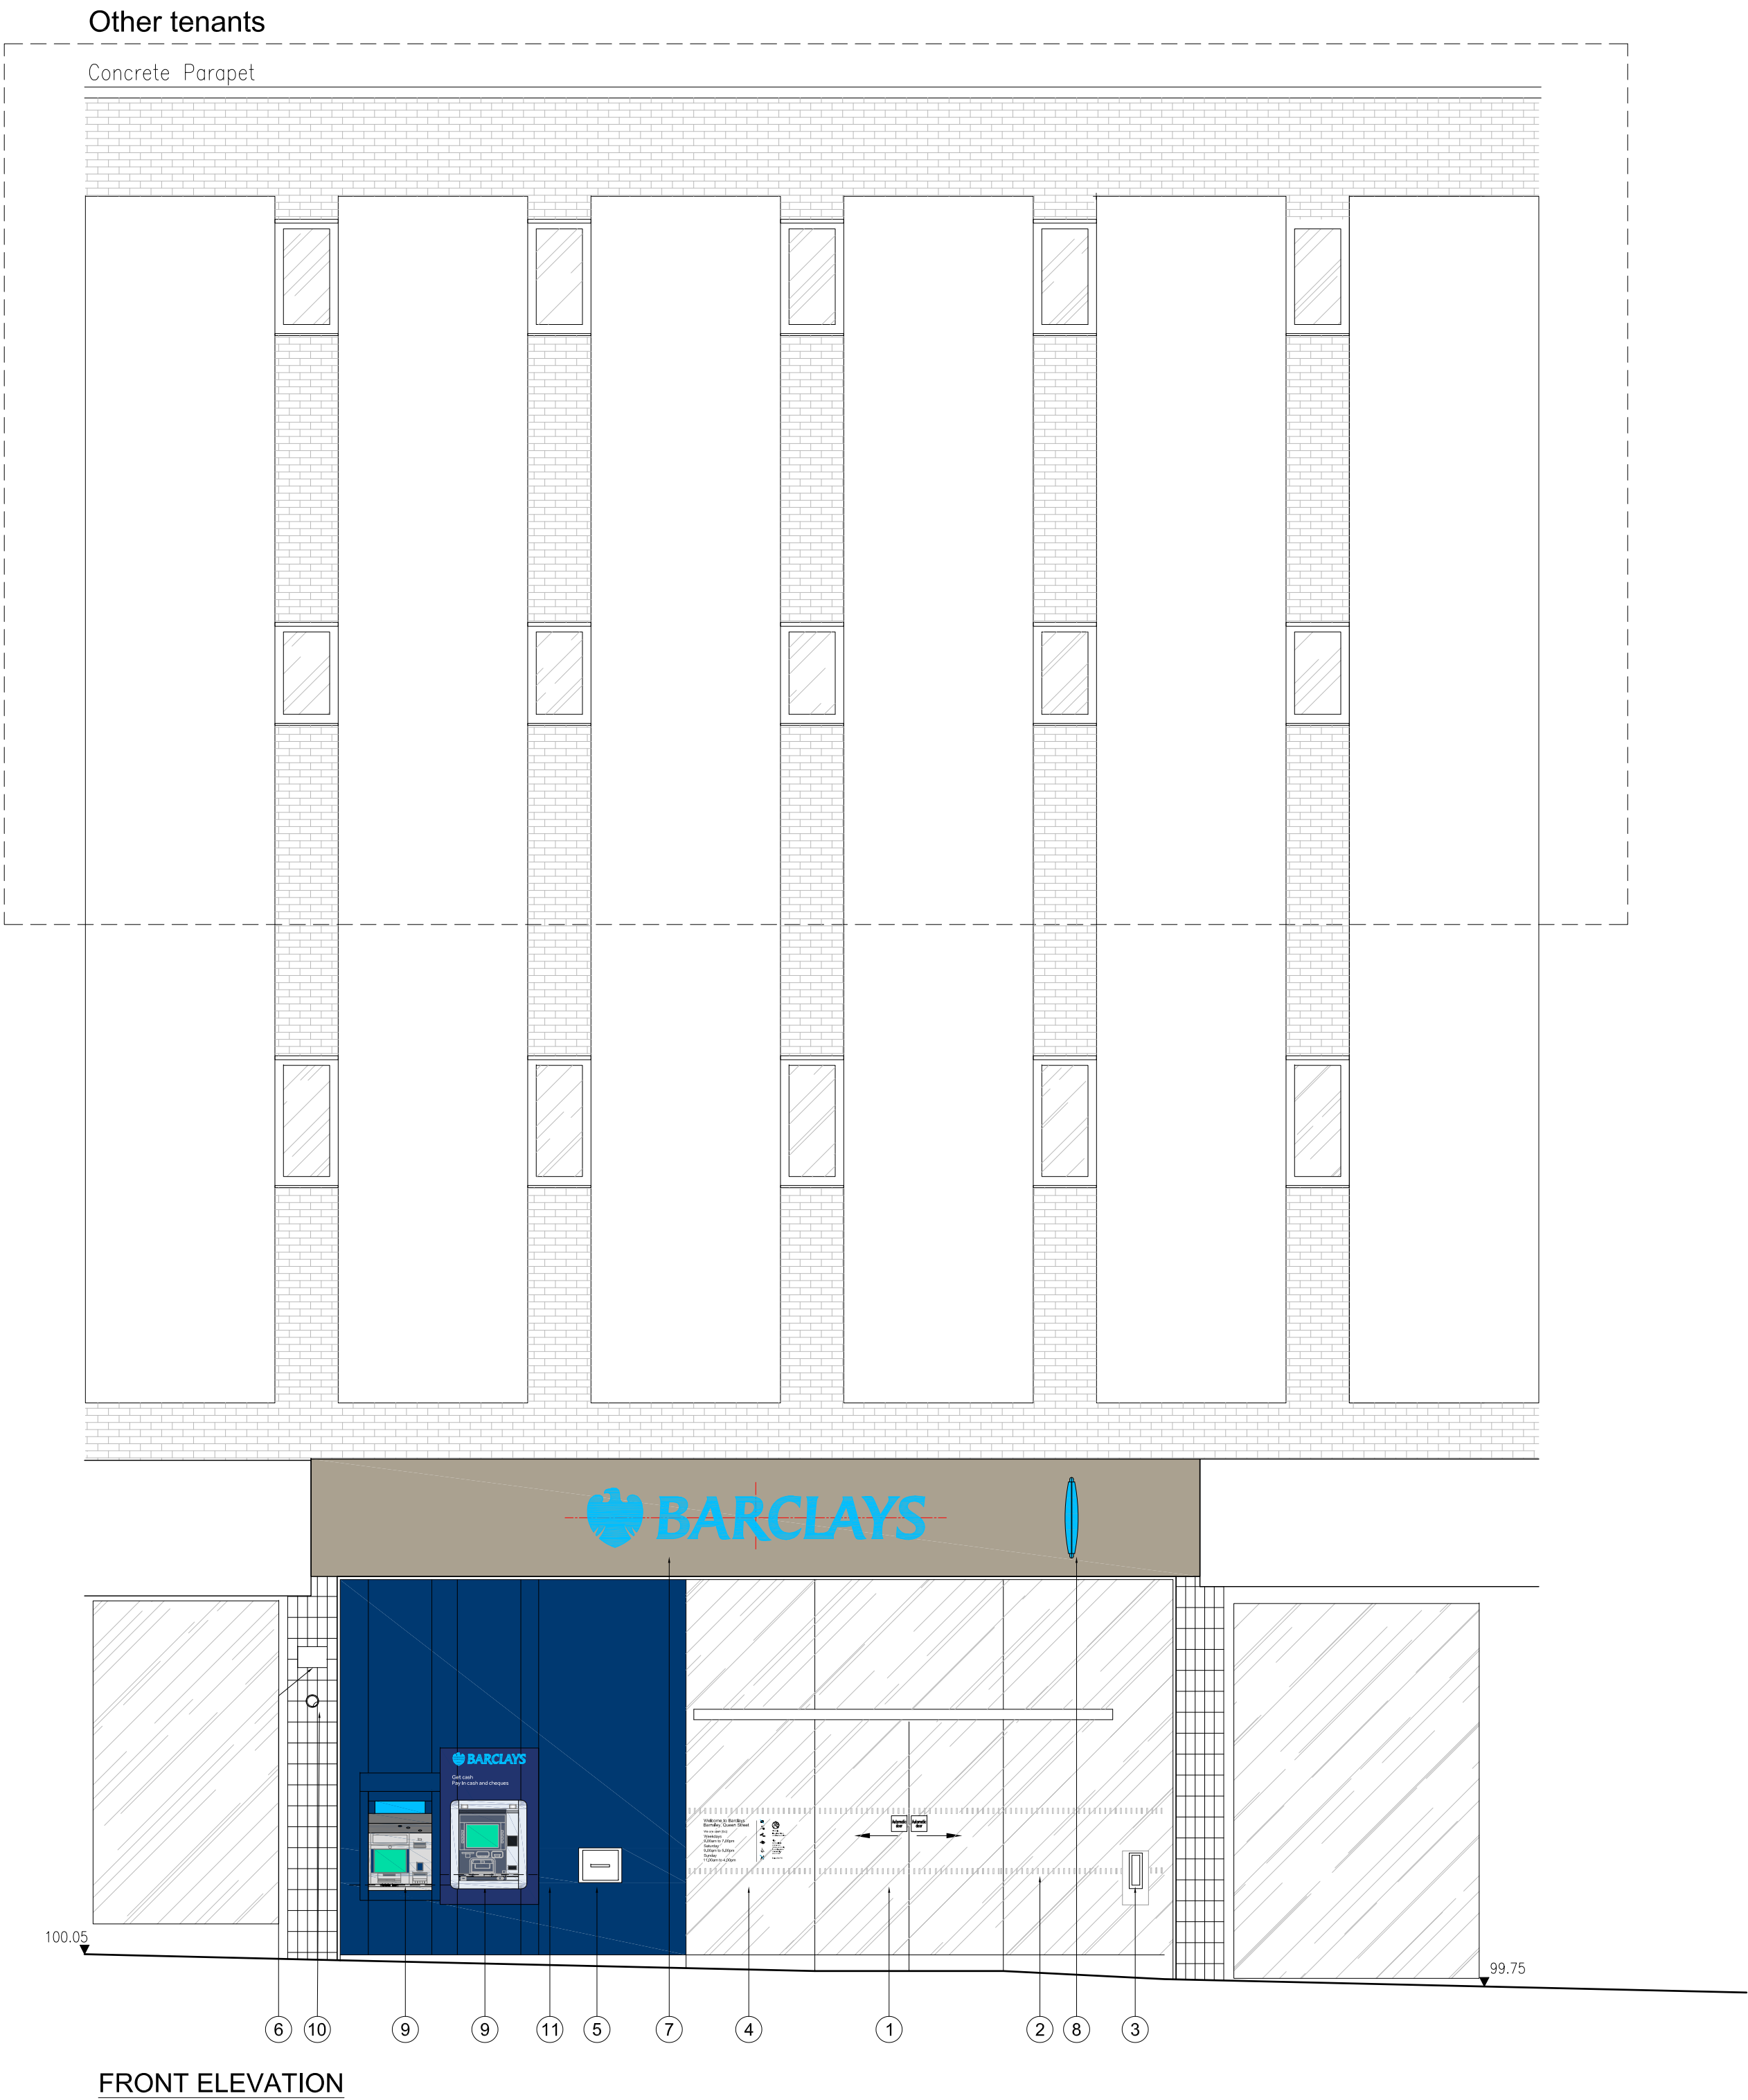

04-06-2024	B	MW	-	Existing projecting sign position amended
23-05-2024	A	MW	-	Layout updated following ISV site survey, ATM and surround updated, tiled pliers amended, overall width amended to suit plans.

ISG  
Boleyn House,  
St Augustines  
Business Park,  
Whitstable,  
Kent CT5 2QJ

Project

**BARNSELY**

UNIT 2 10/11 QUEEN STREET  
BARNSELY  
SOUTH YORKS, S70 1SJ  
PIM No.

Drawing Title				
FRONT ELEVATION AS EXISTING MAJOR BRANCH REFURBISHMENT 2024				
Branch Sort Code		Branch ID	Supplier Project No	
			DH109359	
Scale	Drawn	Checked	Date	
1:50@A1	CC	PC	13/05/2024	
Drg No			Revision	
DH109359_321			B	
Architectural Practice: ISG Design Hub				

PLANNING