




Proposed Western Side Elevation
Scale 1:50

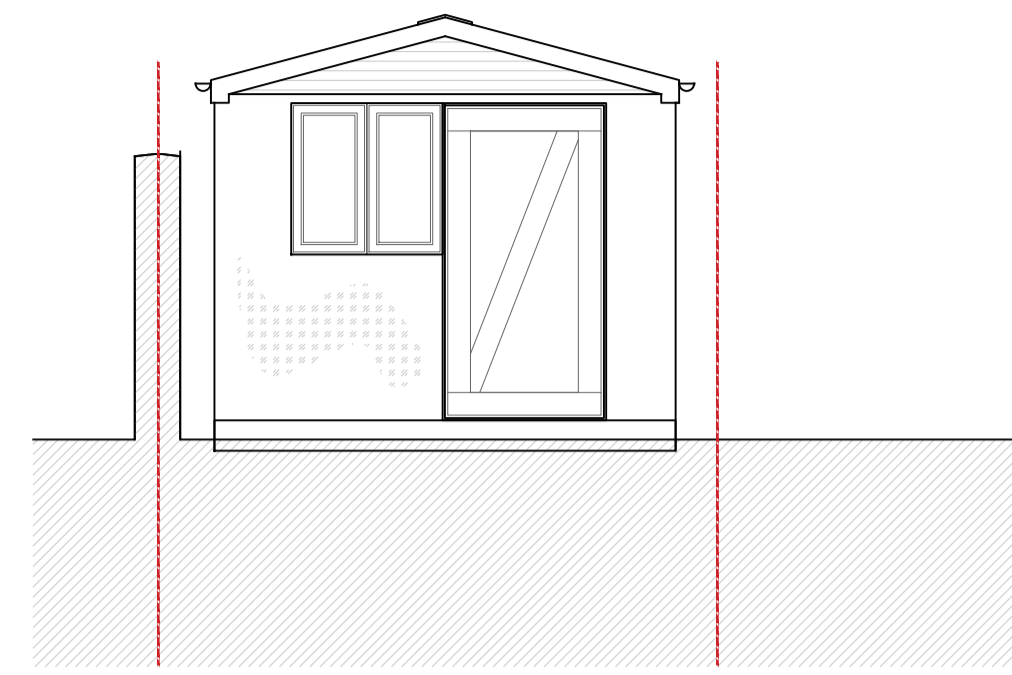

Proposed Northern Front Elevation
Scale 1:50

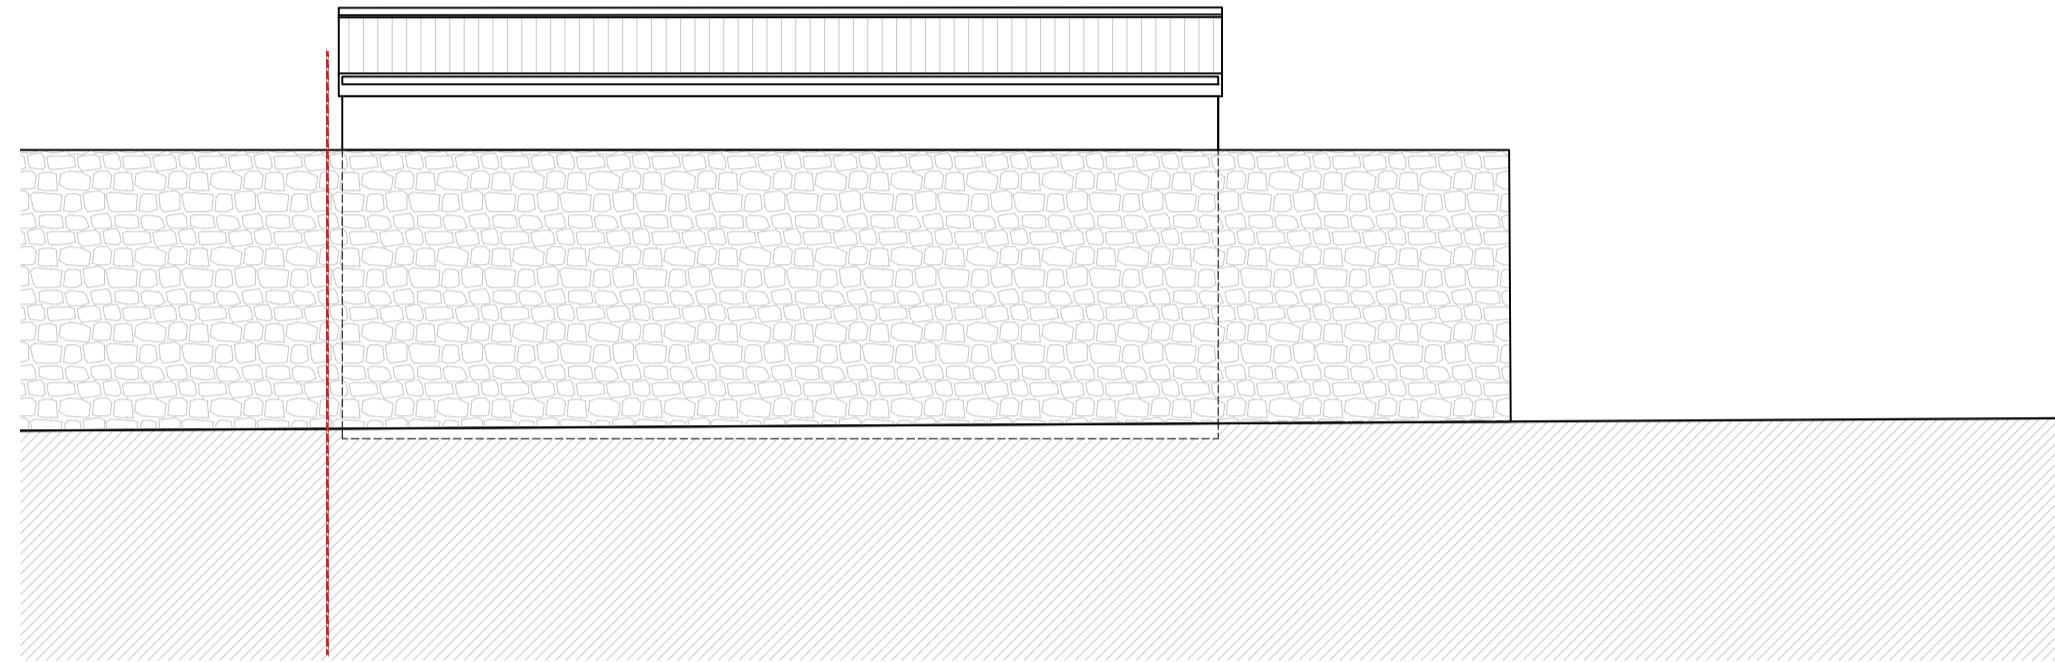

Proposed Eastern Side Elevation
Scale 1:50

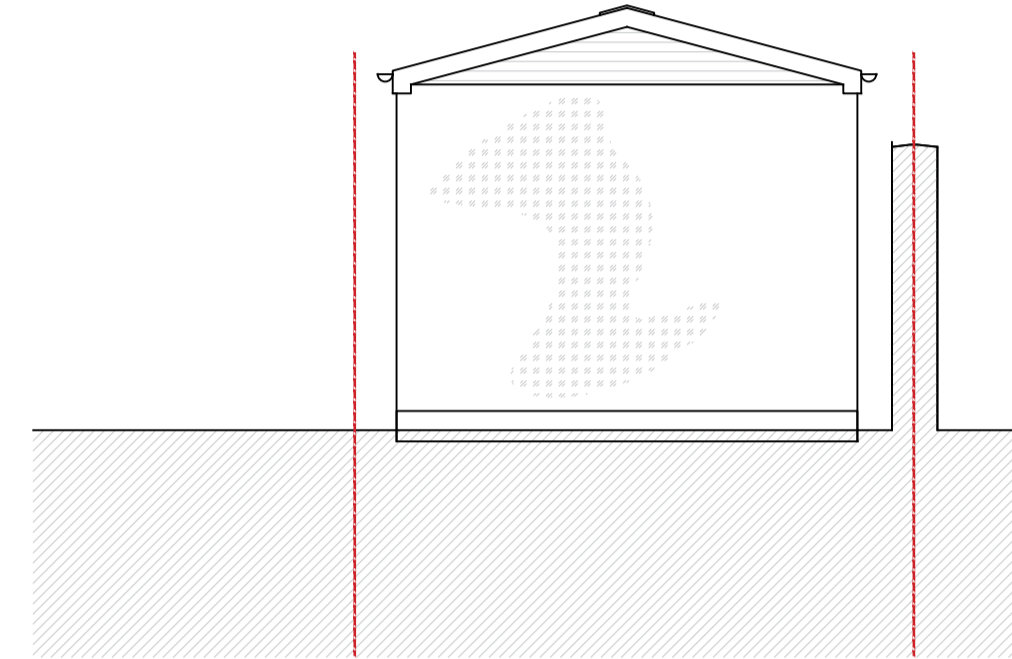


Proposed Southern Rear Elevation
Scale 1:50



Location Plan
Scale 1:1250




Proposed Site / Block Plan
Scale 1:500

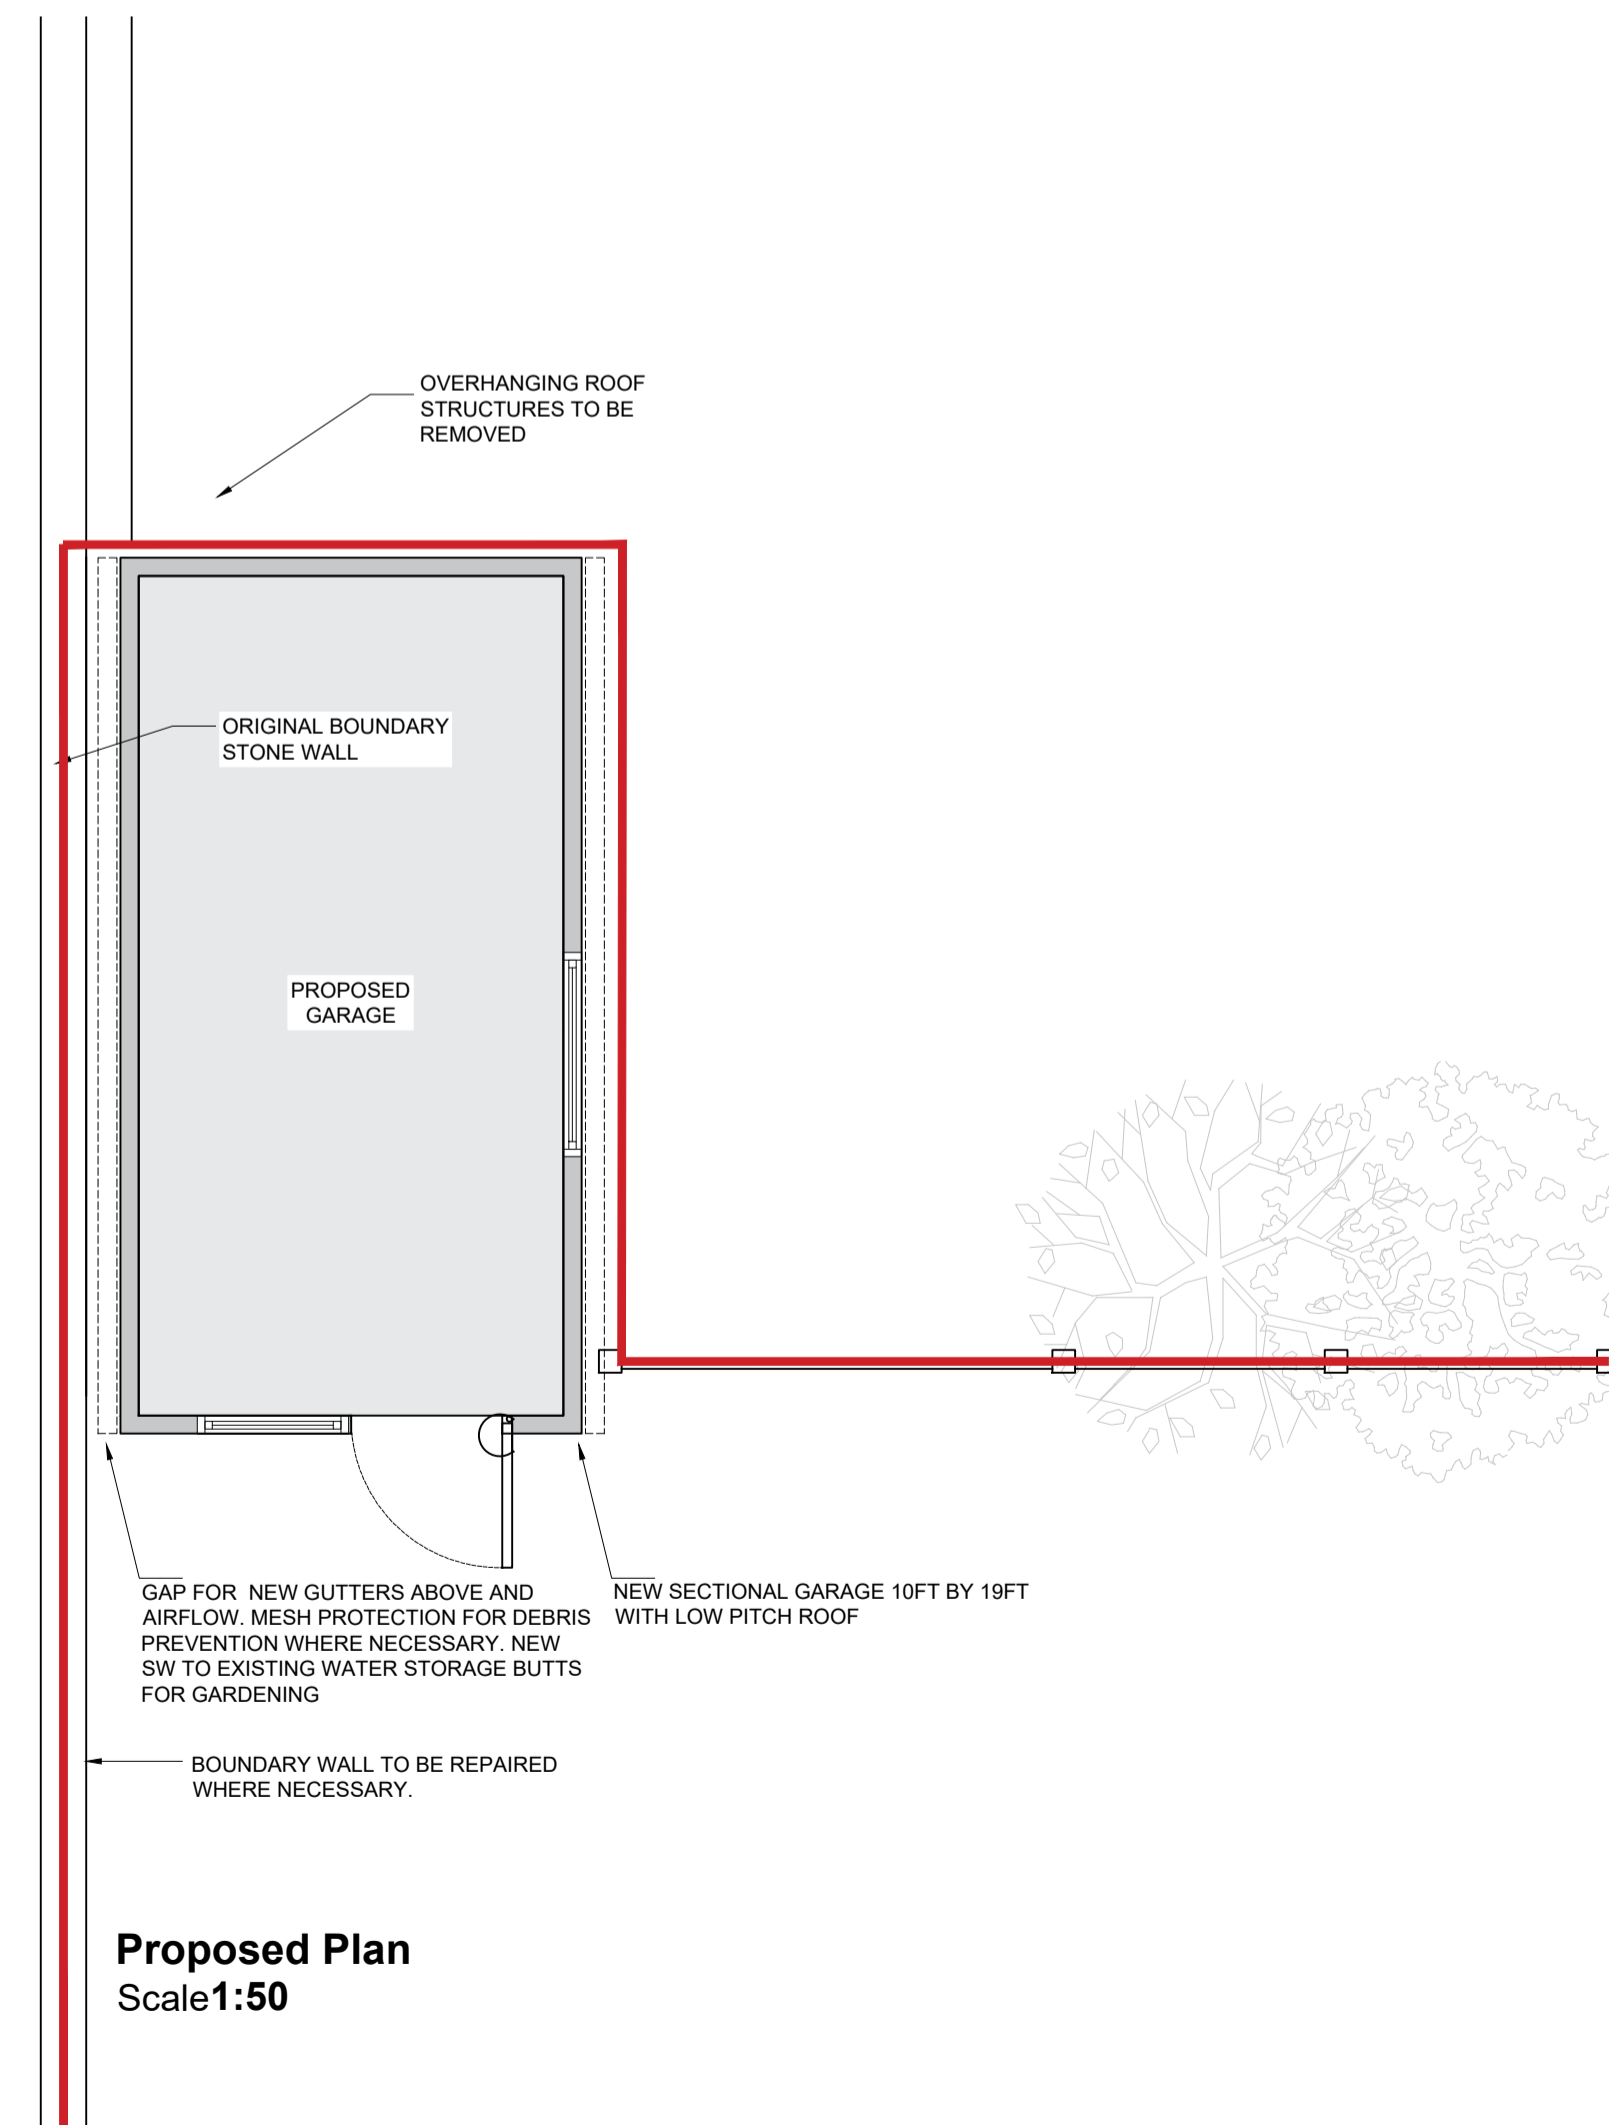

Proposed Plan
Scale 1:50

BAPS DRAWING TERMS:
All measurements to be confirmed by the main contractor pre-commencement.
This drawing does not guarantee planning or building control approval.
This drawing should only be used for the purposes of which it has been expressly loaned to the client / applicant in support of the intended application.
It is the client / applicants responsibility to submit the appropriate documentation to the appropriate authorities before any start of construction on site.
This drawing is copyright of Barnsley Architects Plan Service and must not be copied, re-edited or re-distributed in any way without prior written consent.

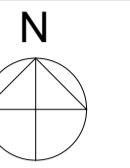

GENERAL:
Drawing Revisions & Notes:
Rev 00- Original Issue in support of the client / applicants planning application.
Rev 01- Planning Officers amendments



These drawings have been provided as part of THE DRAWINGS ONLY PACKAGE by Barnsley Architects Plan Service, a low cost effective solution for Planning & Building Control Applications.
www.BarnsleyArchitectsPlanService.com
Office@BarnsleyArchitectsPlanService.com
01226 491 777

PLANNING	
DATE:	17th August 2023
PROJECT TITLE:	Ms K. Mercer 100 High Street Royston Barnsley S71 4RN
DRAWING TITLE:	02-Planning Combined Plans Proposed
DRAWING NUMBER:	BAPS-230601 -02
SCALE @ A1:	VARIES
DRAWN BY:	B.A.P.S Consultant 01