


1) This drawing and the design and details depicted thereon are the copyright of Peter Dimberline Chartered Architect.  
 2) All dimensions on this drawing are to be checked by the Contractor and any discrepancies are to be reported to the Architect.  
 3) Do not scale critical dimensions off this drawing.  
 4) Contractor to ensure that all Health & Safety requirements (CDM Regulations) in relation to this project will be complied with.

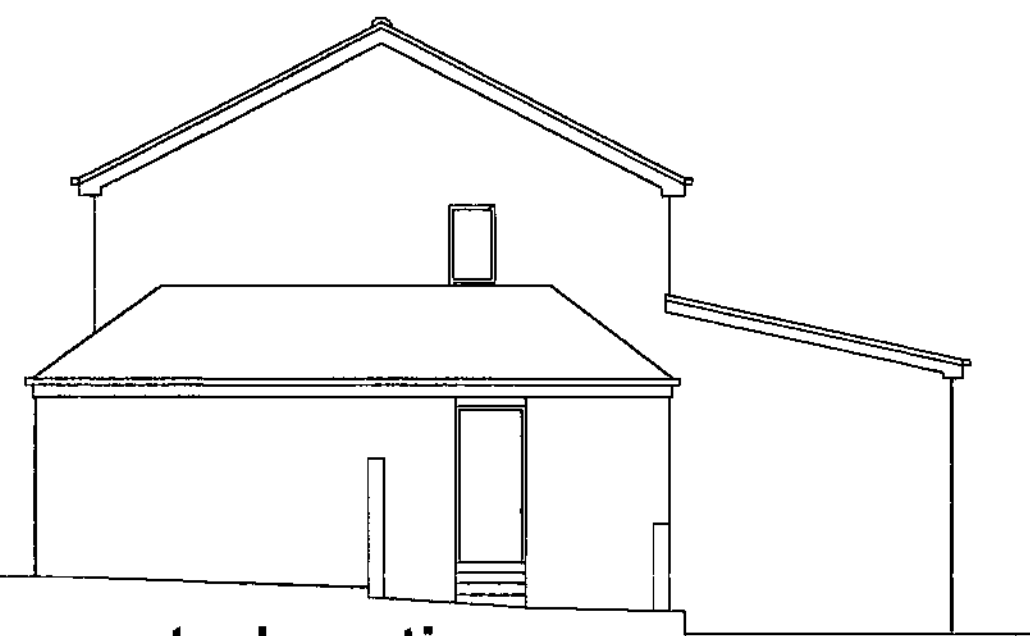


north elevation




west elevation



north elevation

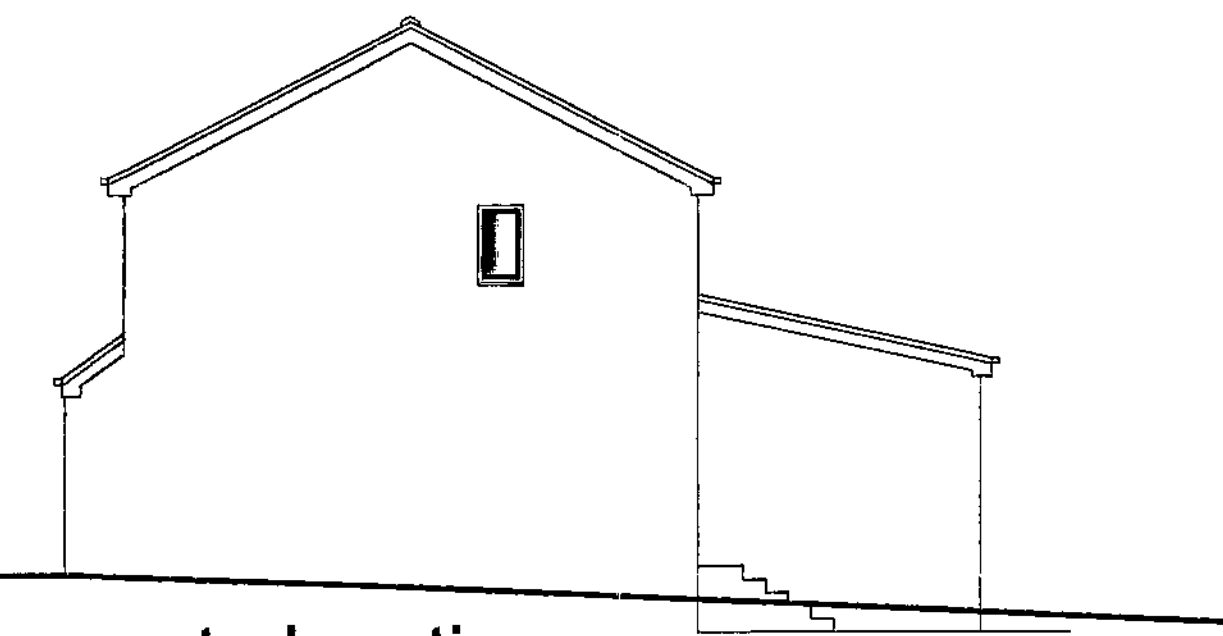


west elevation

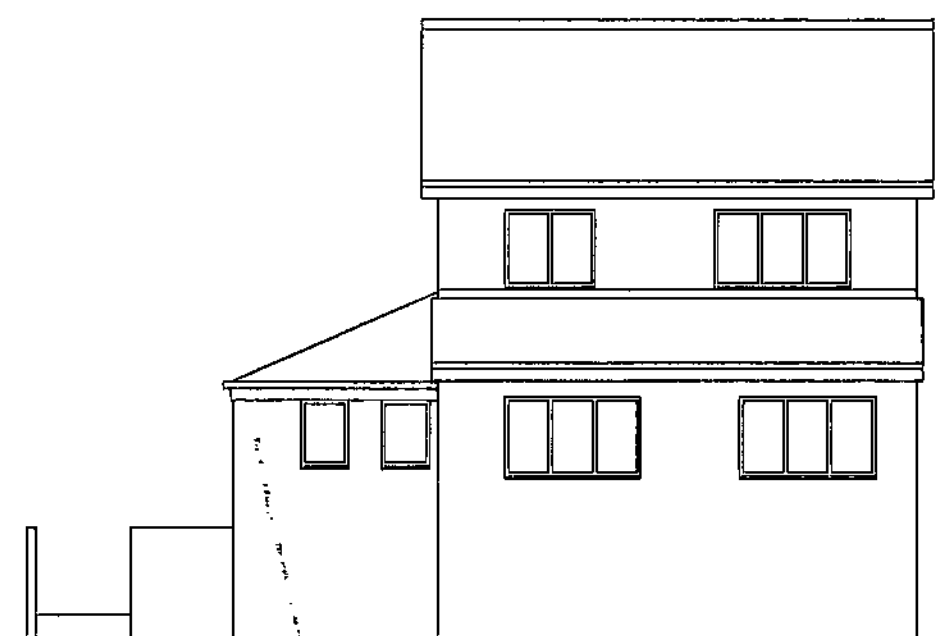


south elevation




south elevation

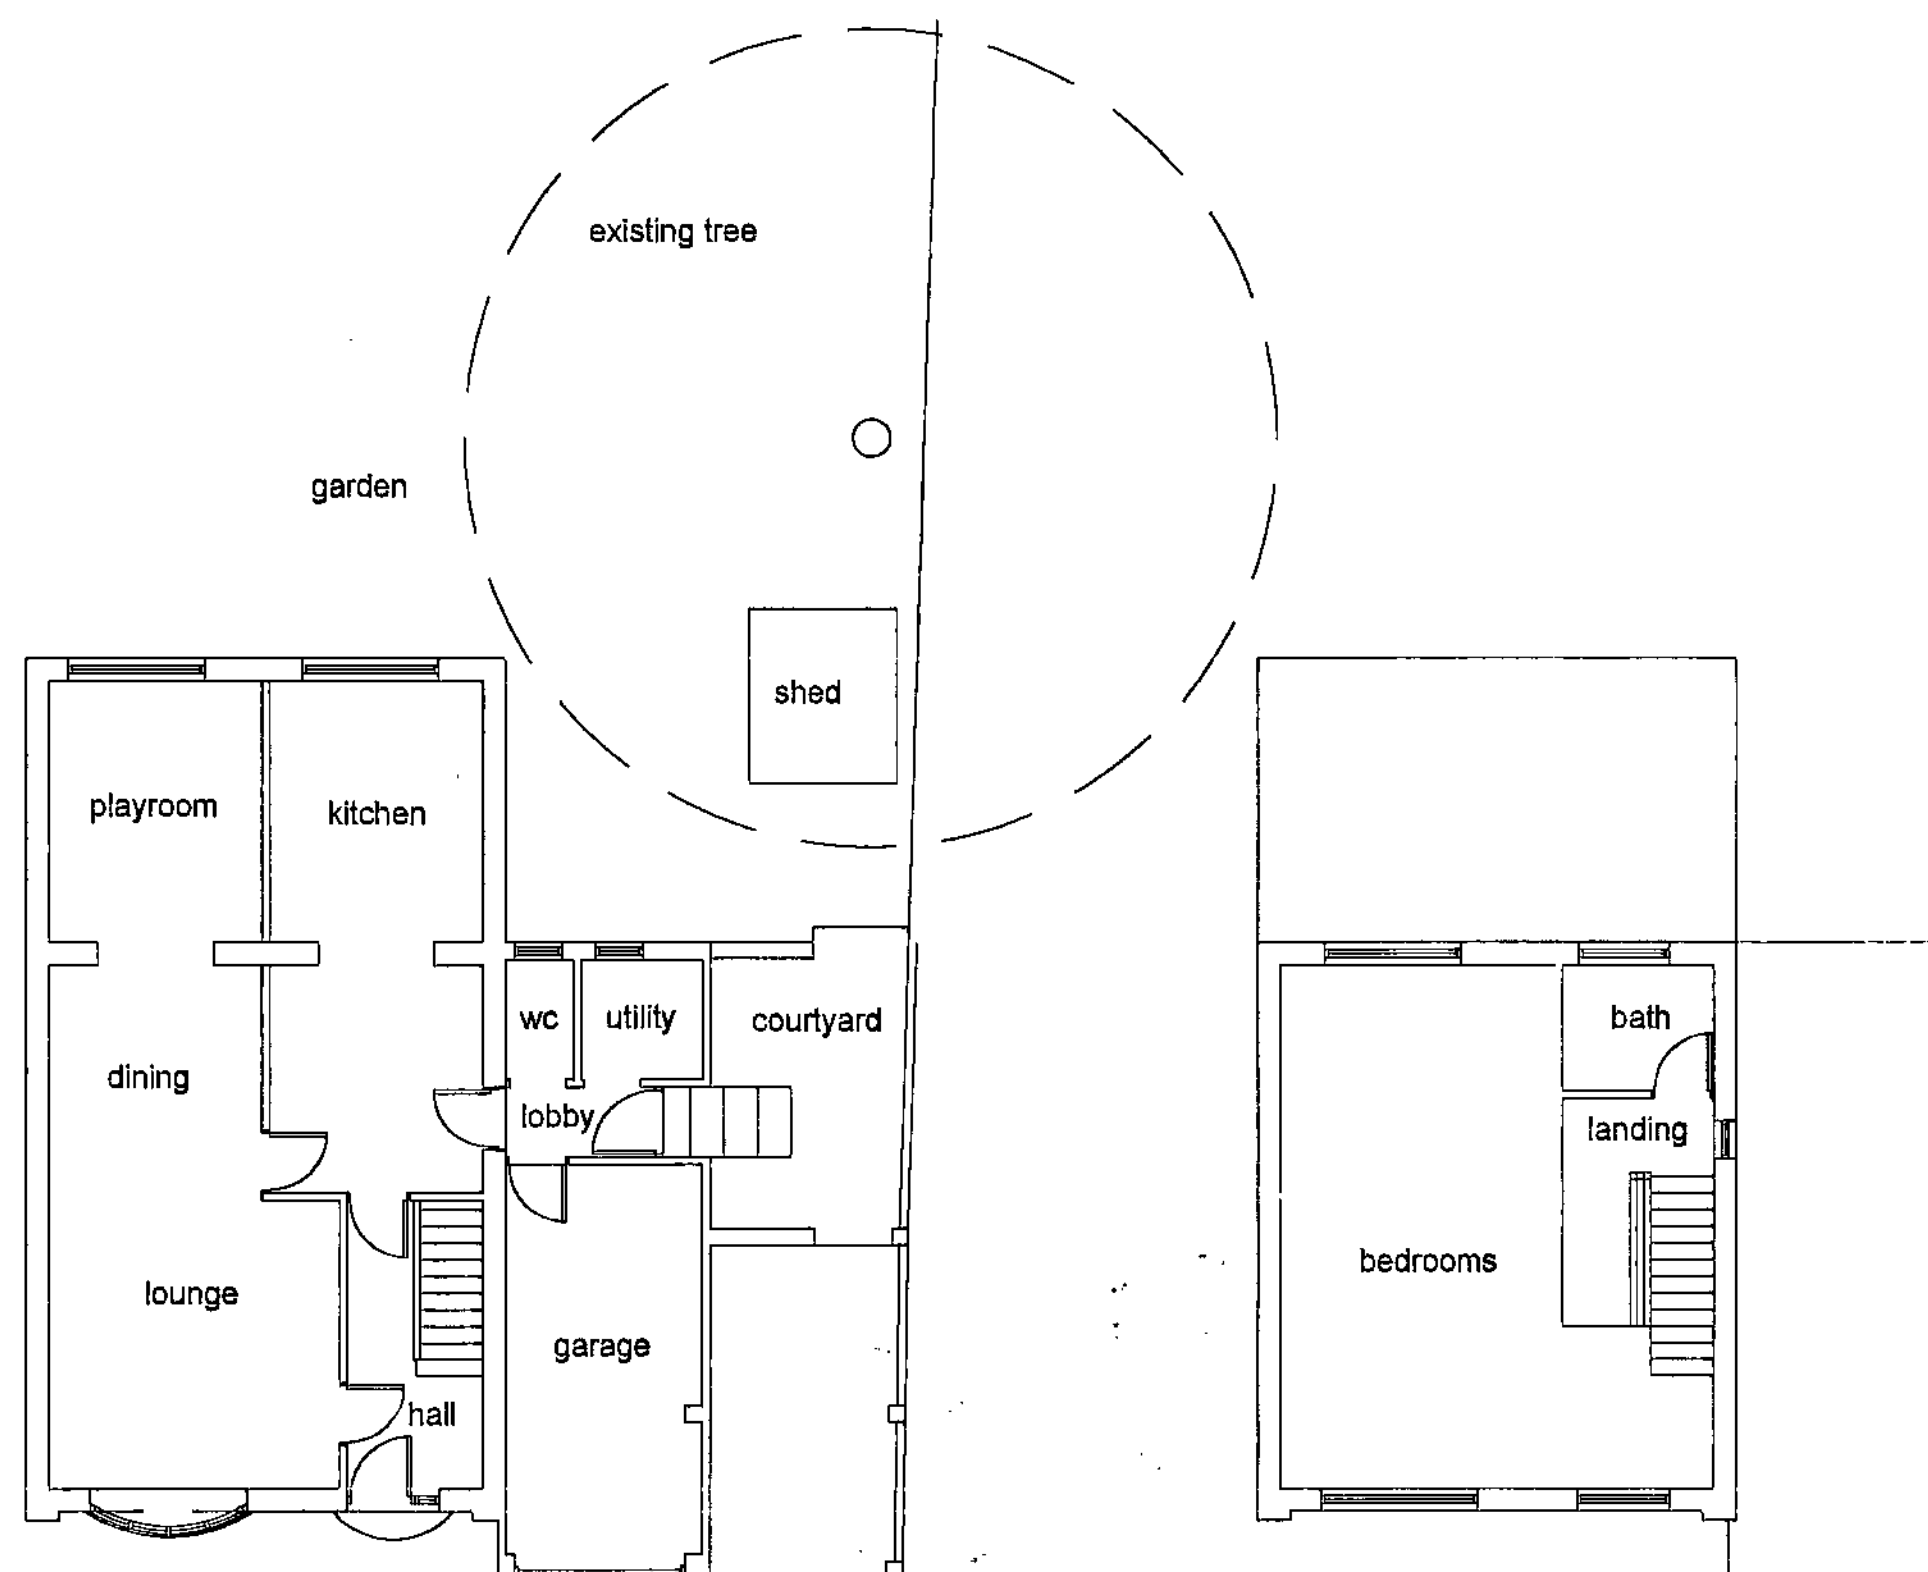


ground floor plan

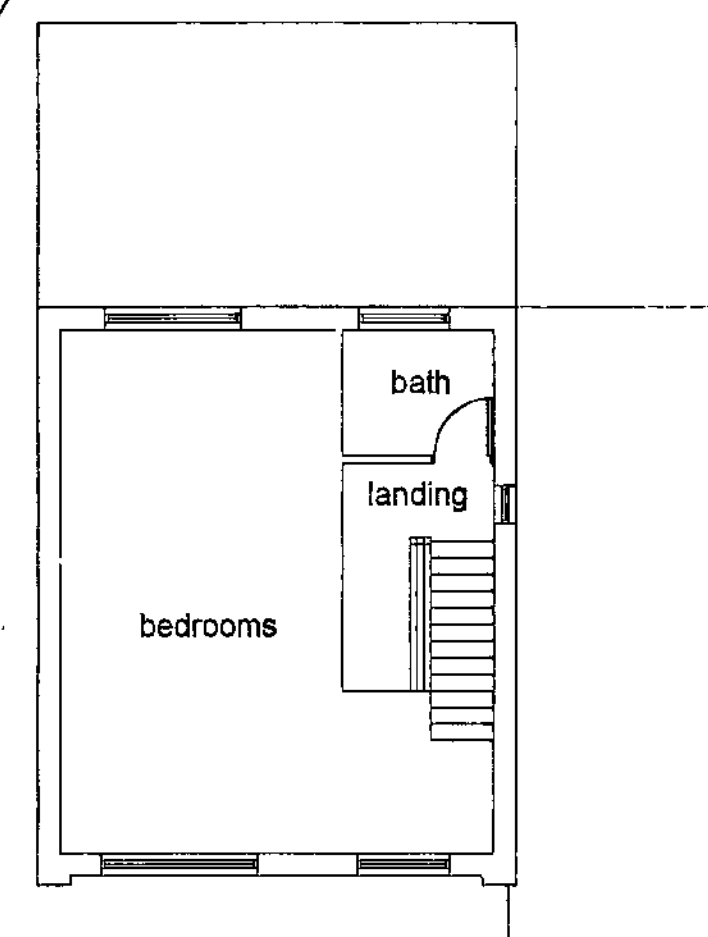

first floor plan

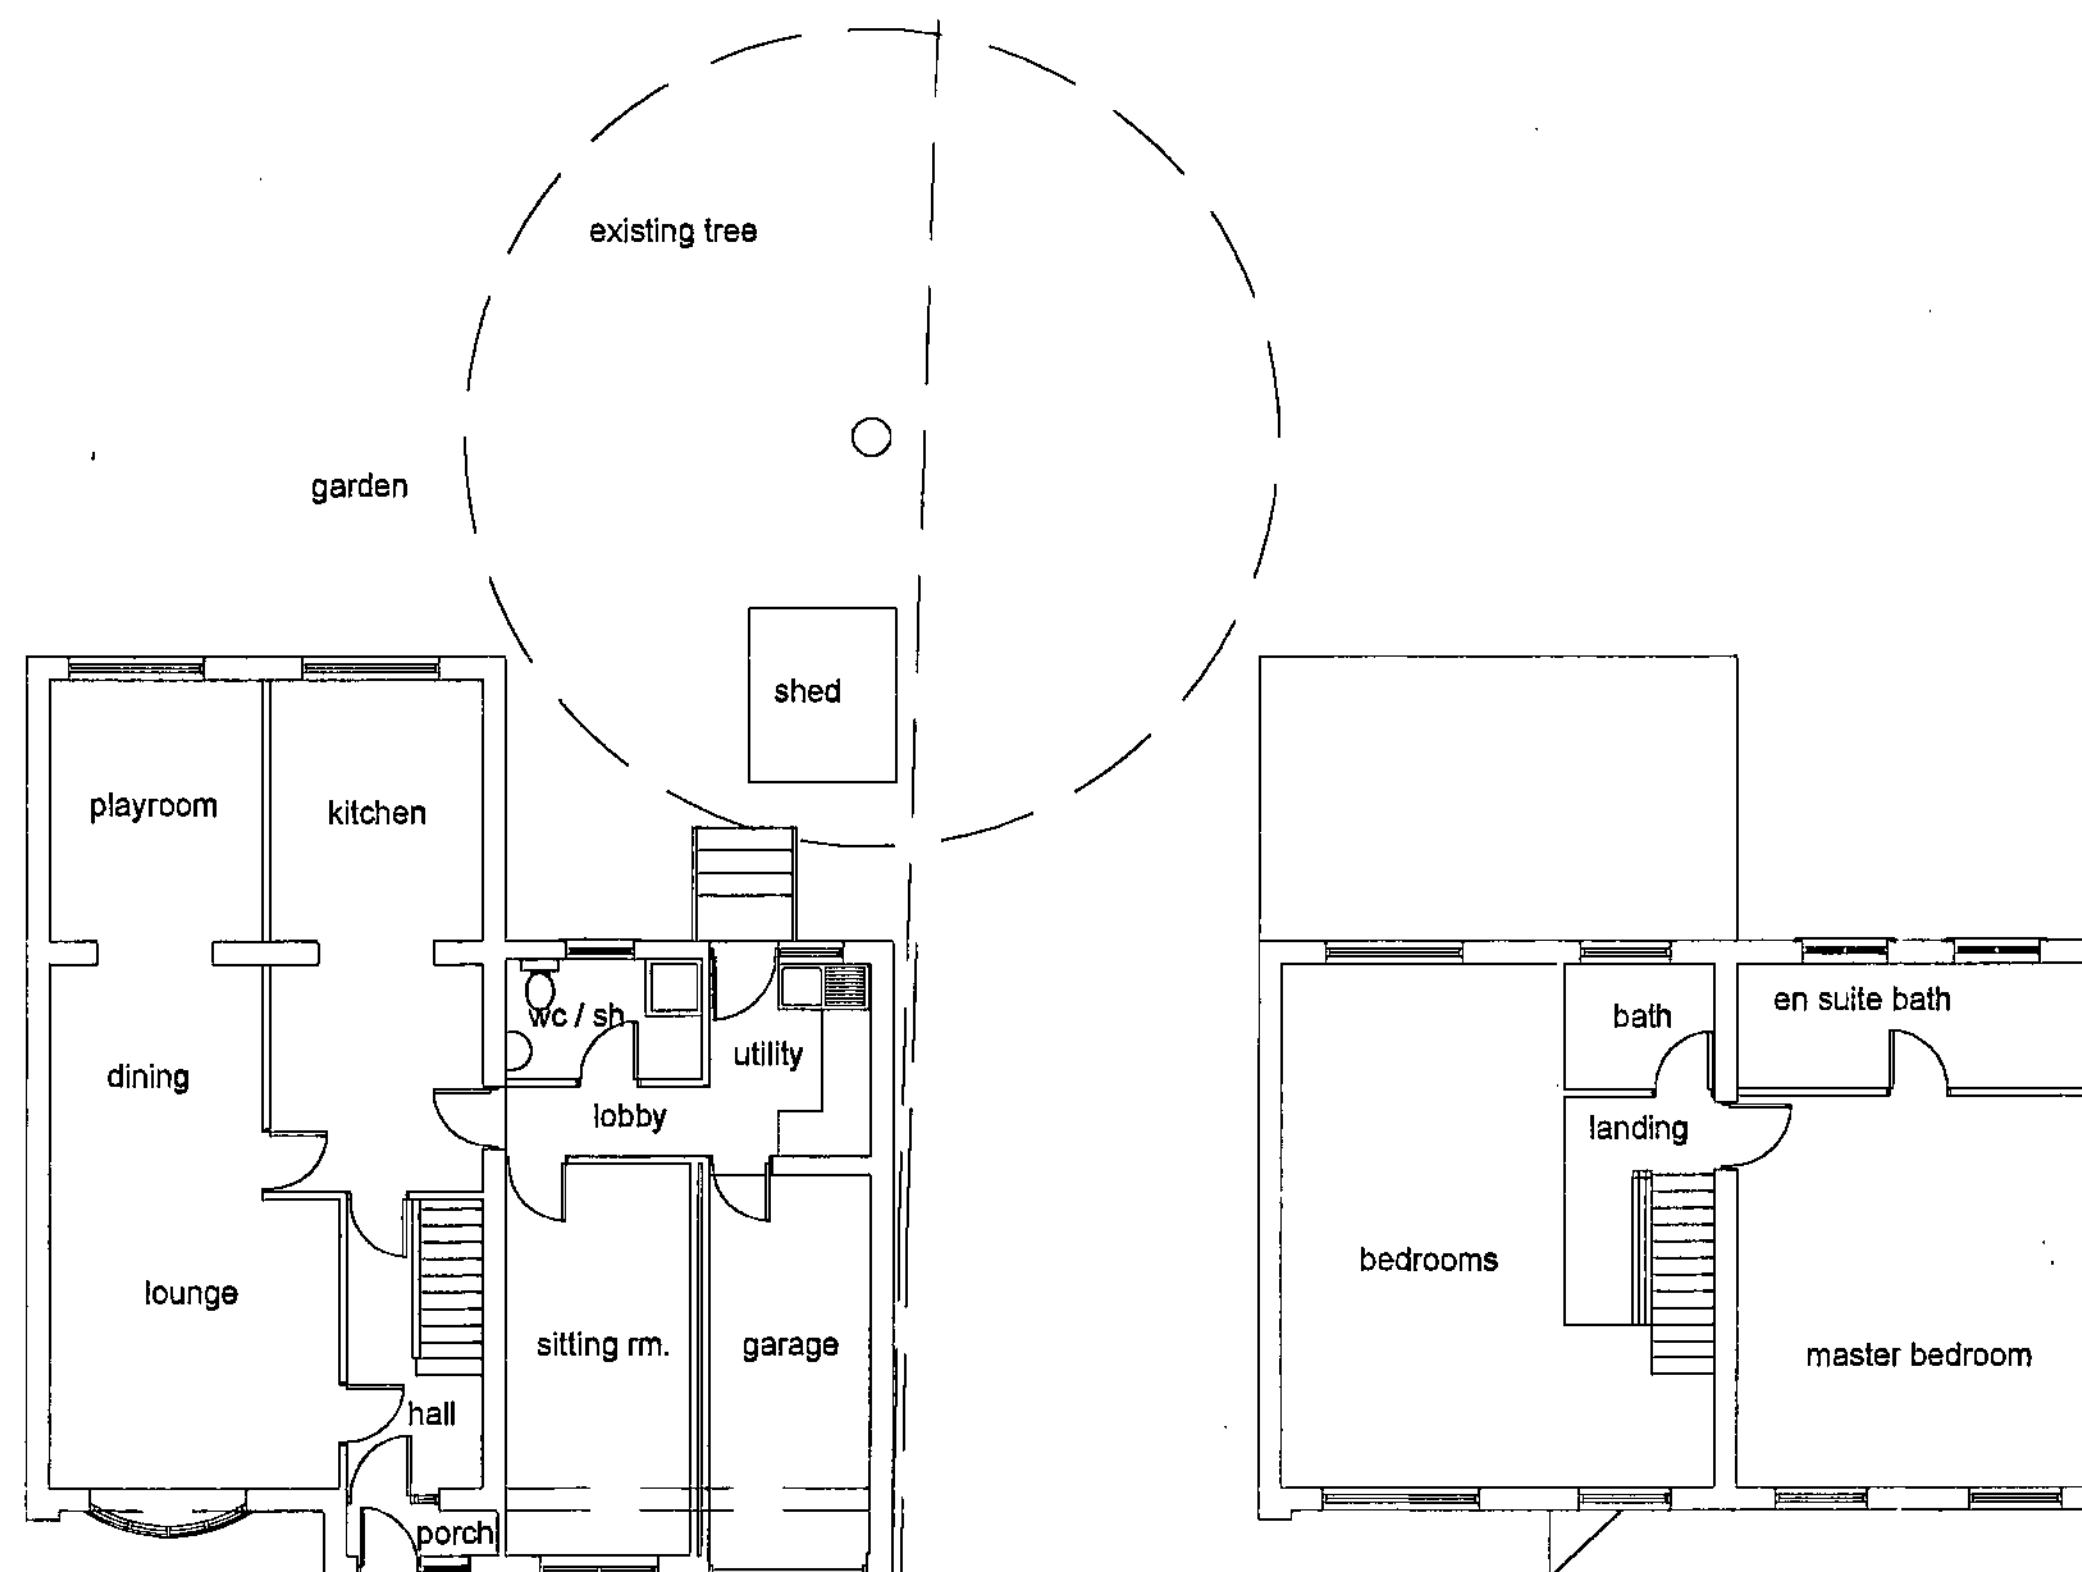

ground floor plan

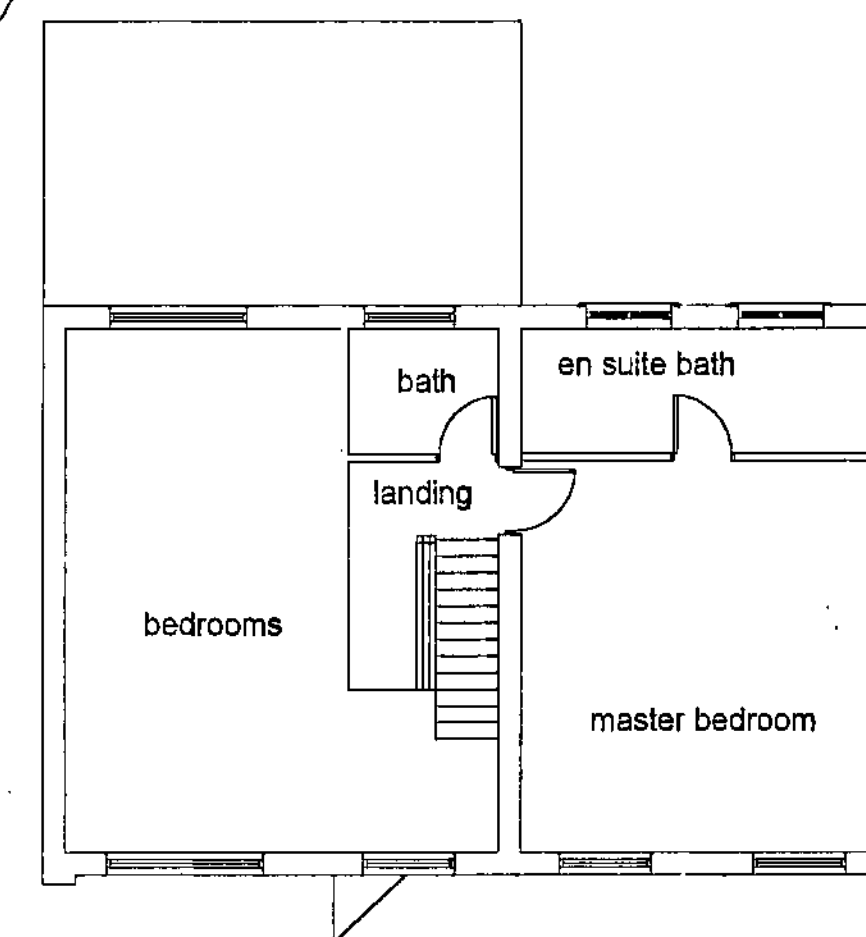

first floor plan

**DETAILS AS EXISTING**

**DETAILS AS PROPOSED**

Barnsley Metrocentre  
 Barnsley, Co. York  
 - 4 NOV 2009  
 Corporate Mail Room

REVISIONS

**PETER DIMBERLINE** Dip Arch, RIBA  
**CHARTERED ARCHITECT**

**2 TIPSEY COURT, STAINCROSS  
 BARNSELY, S75 6FZ**

tel/fax ( 01226 ) 390947  
 email: pdimberline@tiscali.co.uk

CLIENT  
 Rachel Bullock

PROJECT  
 Proposed extension to side of  
 existing dwelling

LOCATION  
 11 Boswell Close,  
 Royston, Barnsley S71 4ST

DRAWING  
 Existing and proposed details  
 Planning Application

SCALES 1:100 DATE Aug /09

DRWG No. 2009/022/01

DRAWN BY  
 PD

REV.