



Drawing No.	Rev No.
MDC004 -006	

DO NOT SCALE: Contractor to check all dimensions and report any omissions or errors

**NOTES**

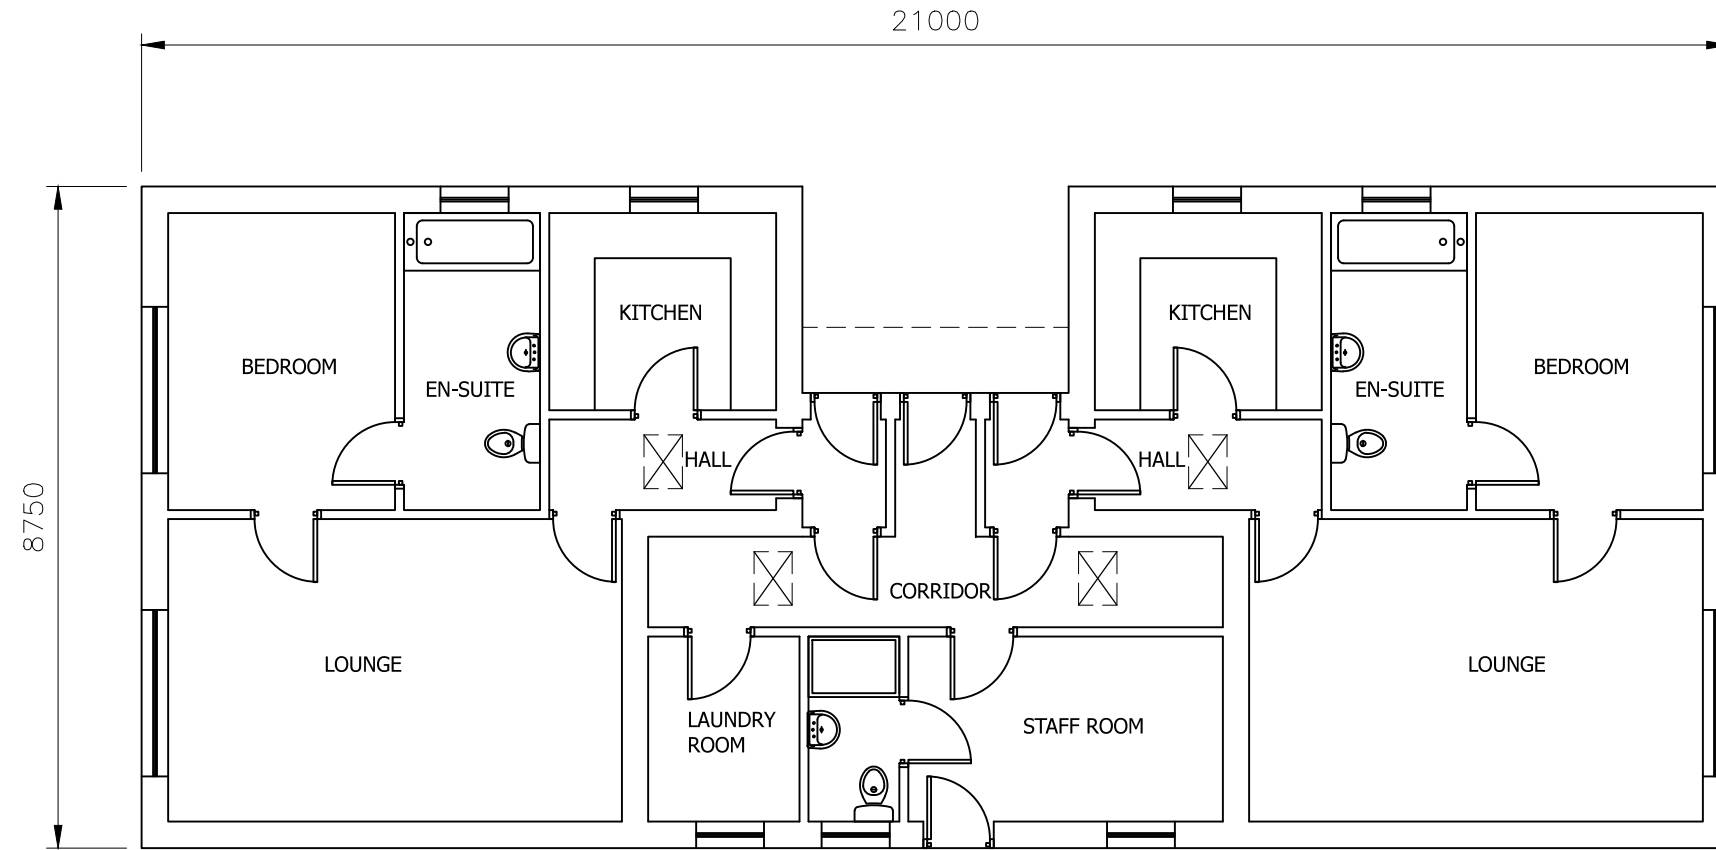

PROPOSED GROUND FLOOR PLAN  
SCALE 1:100 AT A3

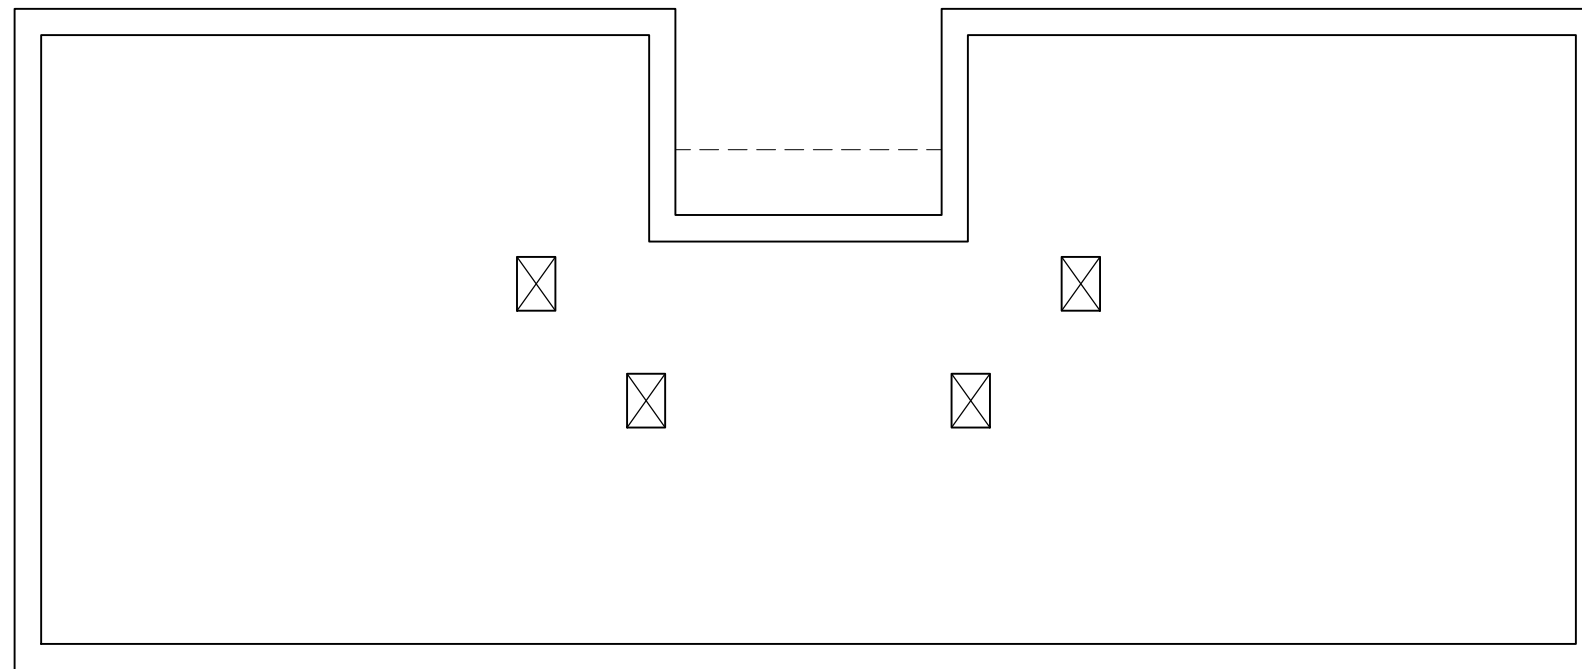

PROPOSED ROOF PLAN  
SCALE 1:100 AT A3

Rev	Description	By	Chk	App	Date
-----	-------------	----	-----	-----	------

JRB DESIGNS Ltd  
1 Saville Road  
Cudworth  
Barnsley  
S72 8LT  
Tel: 01226 383542  
Fax: 01226 380078  
Mob: 07970 541192  
Email: john@jrbdesigns.co.uk

This drawing is copyright. © jrbdesigns Ltd.

Client  
**ASPIRE IN THE COMMUNITY  
RUSHBROOK HOUSE  
ROYD STREET  
HUDDERSFIELD**

Drawing Title  
**PROPOSED PLANS APARTMENTS**

Address  
**THE GATE INN  
BARNSELY ROAD  
DODWORTH  
BARNSELY**

Project Title:  
**NEW ANNEX**

Purpose of Issue:  
**PLANNING**

Drawing Status  
**FIRST ISSUE**

Scale at A3 AS SHOWN	Drawn By JRB	Date 06/10/2017
Checked By	Date 06/10/2017	Approved By Date 06/10/2017

Project No. <b>MDC004</b>	Drawing No. <b>006</b>	Revision
------------------------------	---------------------------	----------

APPROVAL  INFORMATION  TENDER  CONTRACT  CONSTRUCTION