



Garages to Farmhouse

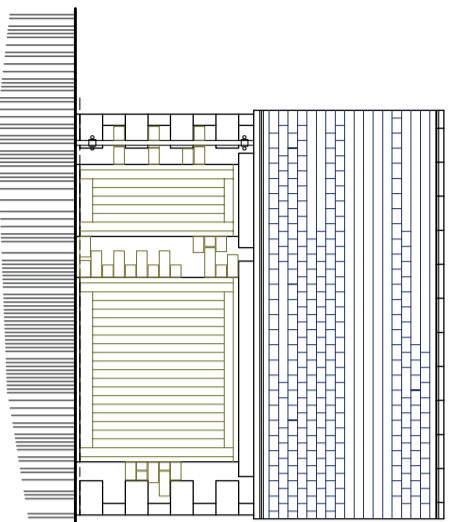


Blue slate to roof and matching ridge.
Gutters in aluminium half round section with anthracite grey ppc finish RAL 7024.
Timber garage door and frames with dark oak finish.
External doors in dark oak.

North Elevation 1:100

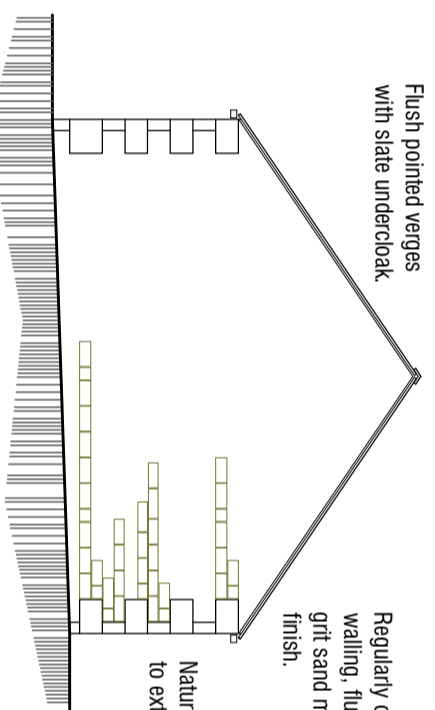


Flush pointed verges with slate undercloak.
Regularly coursed natural stone walling, flush pointed in lime based grit sand mortar with brushed finish.
Natural stone quoins to external corners.



West Elevation 1:100

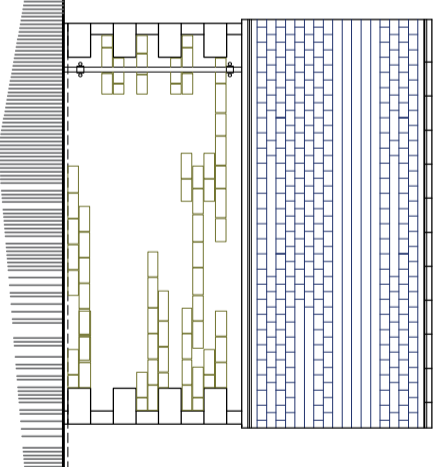

South Elevation 1:100

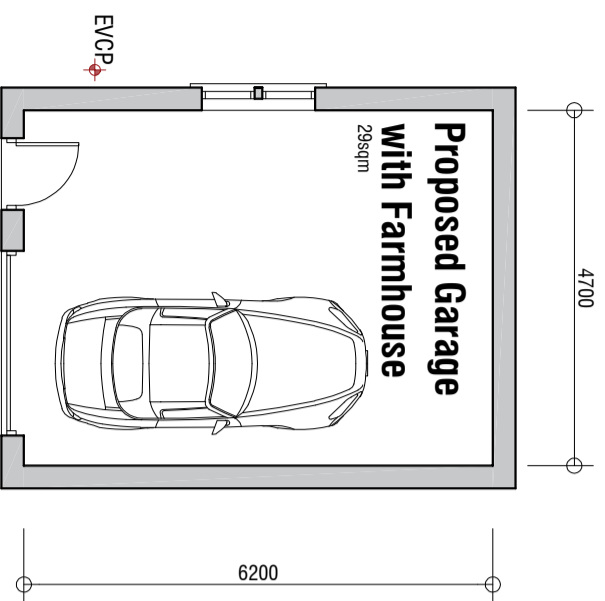

Plan 1:100

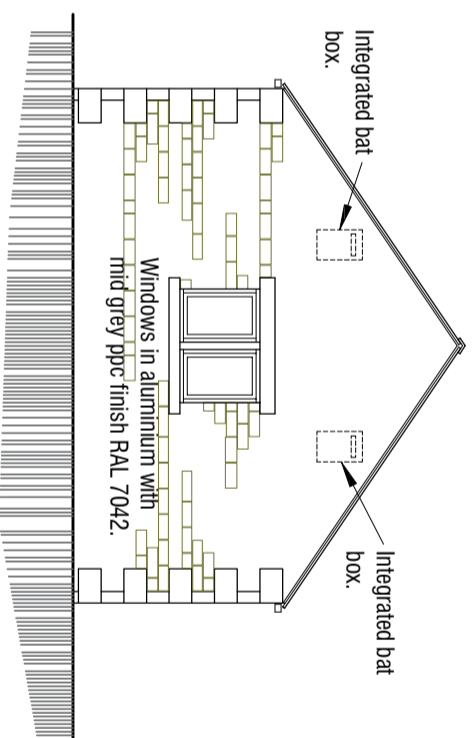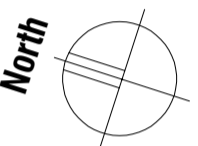

East Elevation 1:100

Integrated bat box.
Integrated bat box.

Windows in aluminium with mid grey ppc finish RAL 7042.

ROYD FIELD FARM
ROYD FIELD LANE
CUBLEY
PENISTONE
SHEFFIELD S36 9AW

PROPOSALS

GARAGES

mboothdesign
architectural design and building consultants

Fairfield House
Barnesal Close Barnsley
S70 2FL
Tel: 07788 1898300
E: mark@mboothdesign.co.uk

Scale 1:100 @ A3 Drawn MJB

Date OCTOBER 2024 Ref. 23.11

Dwg No. P04 Rev. B

Copyright mboothdesign. All dimensions in millimeters unless otherwise stated.
Dimensions for setting out in existing buildings are to be checked and verified on site.

Rev B 21.05.2025 - Correction to floor area - 29sqm.
Rev A 23.03.2025 - Omit detached garage to Barn Conversion; Reduce and reposition garage to farmhouse.