



PLANS AS PROPOSED



nw elevation from Hunters Rise

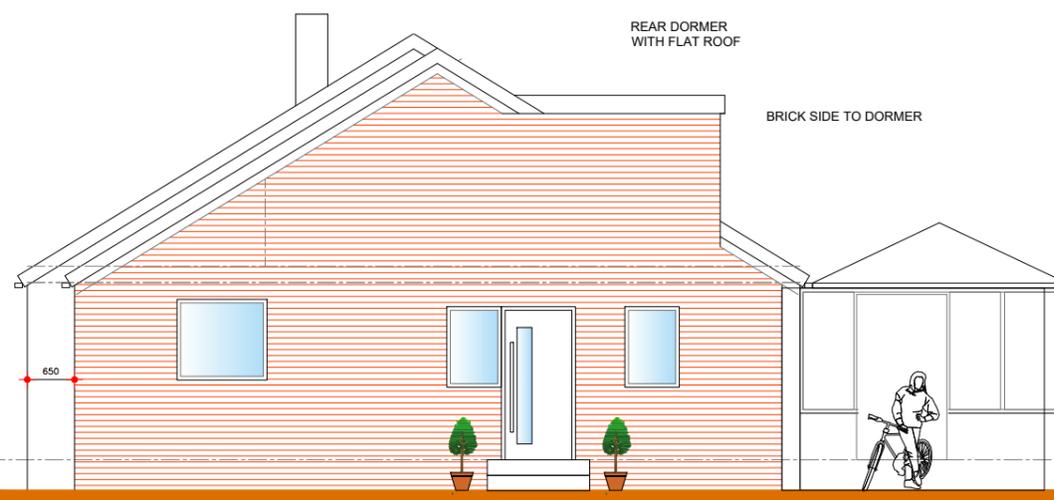


sw elevation from No 29

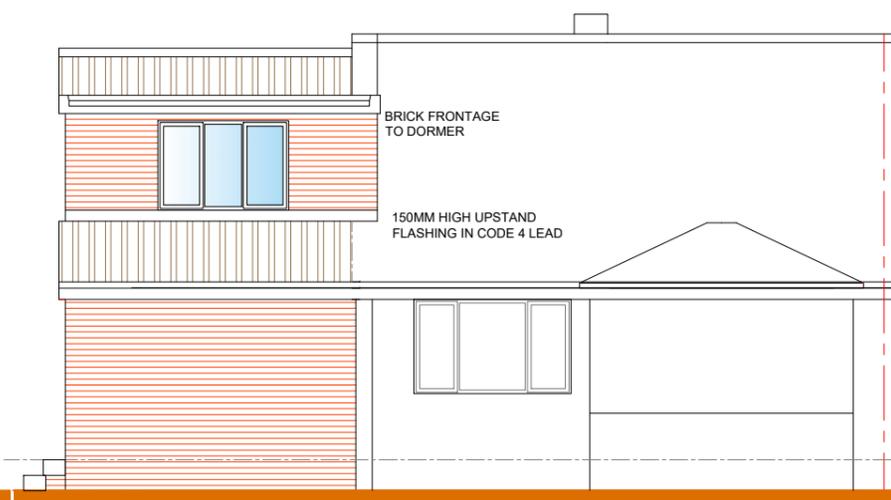


se elevation from rear


Scale 1 to 100 @A3

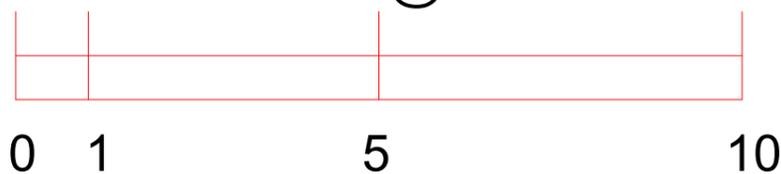


OBSCURE GLAZED HALL AND BATHROOM WINDOWS

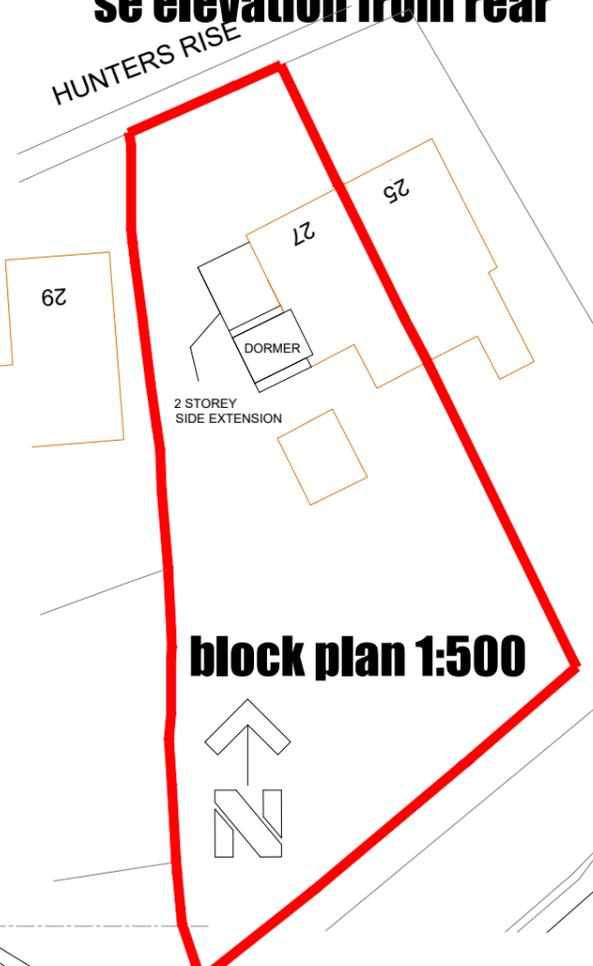


block plan 1:500

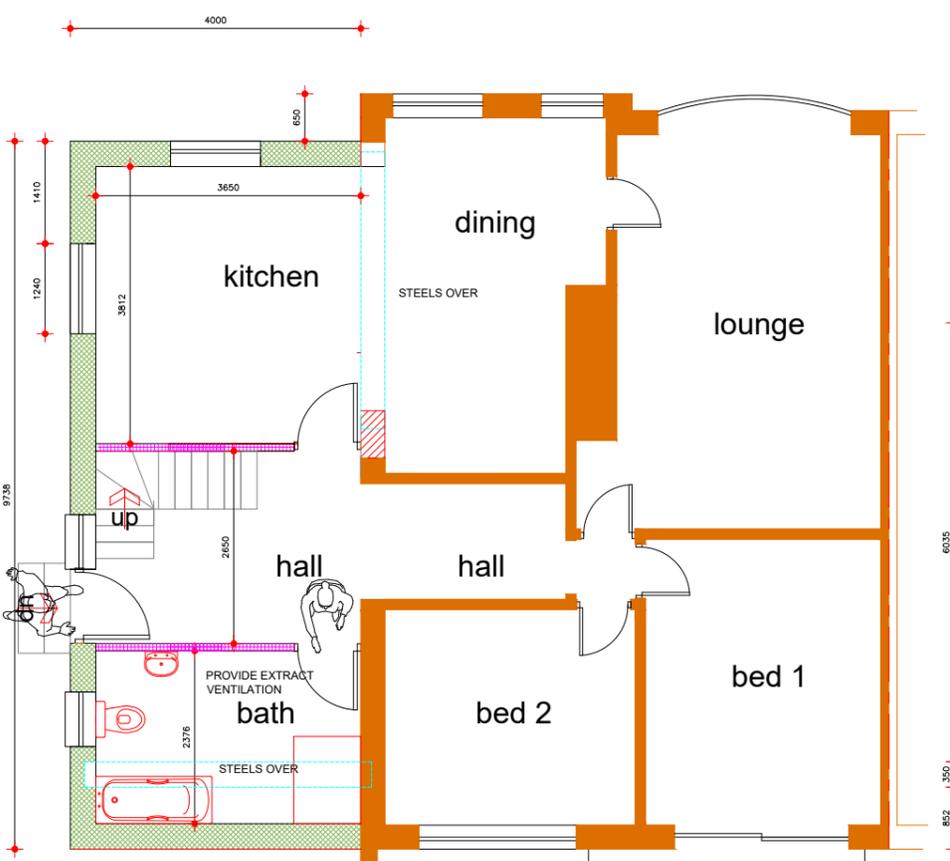

ground floor plan

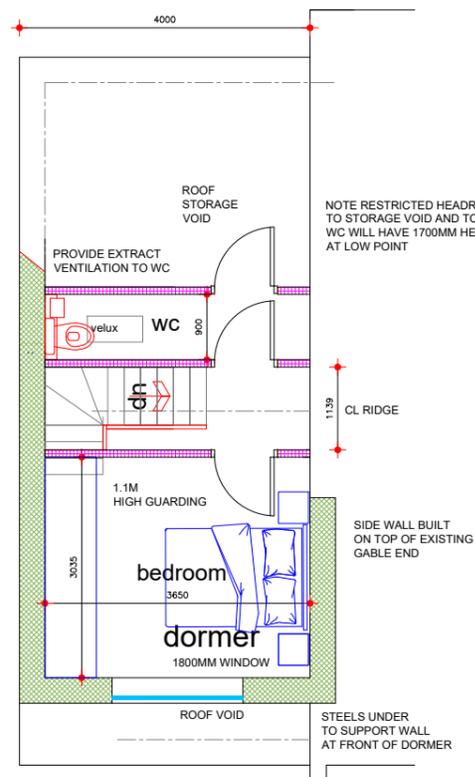

first floor plan

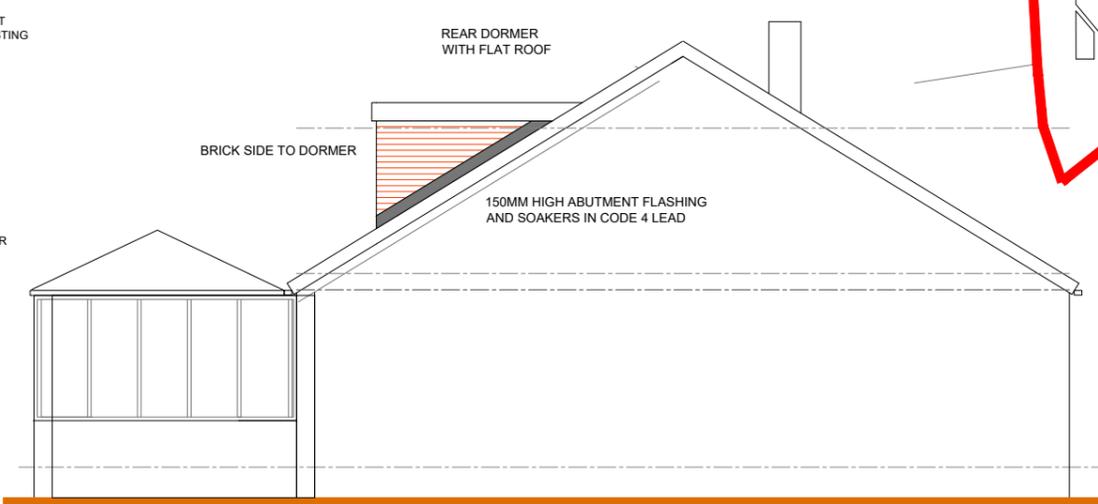

ne elevation from No 25

J MURRAY
4 BROOKSIDE CLOSE, HACKENTHORPE
SHEFFIELD S12 4LE 0114 247 0602

TITLE
2 storey side extension
27 Hunters Rise
Pogmoor BARNSELY S75 2JX
CLIENT J Clarke
planning drawing 2
DATE 23/11/2025 SCALE 1:100@A1
plans as proposed
DRAWING No.
c/25/P2

REVISION