




SECOND FLOOR PLAN



FIRST FLOOR PLAN

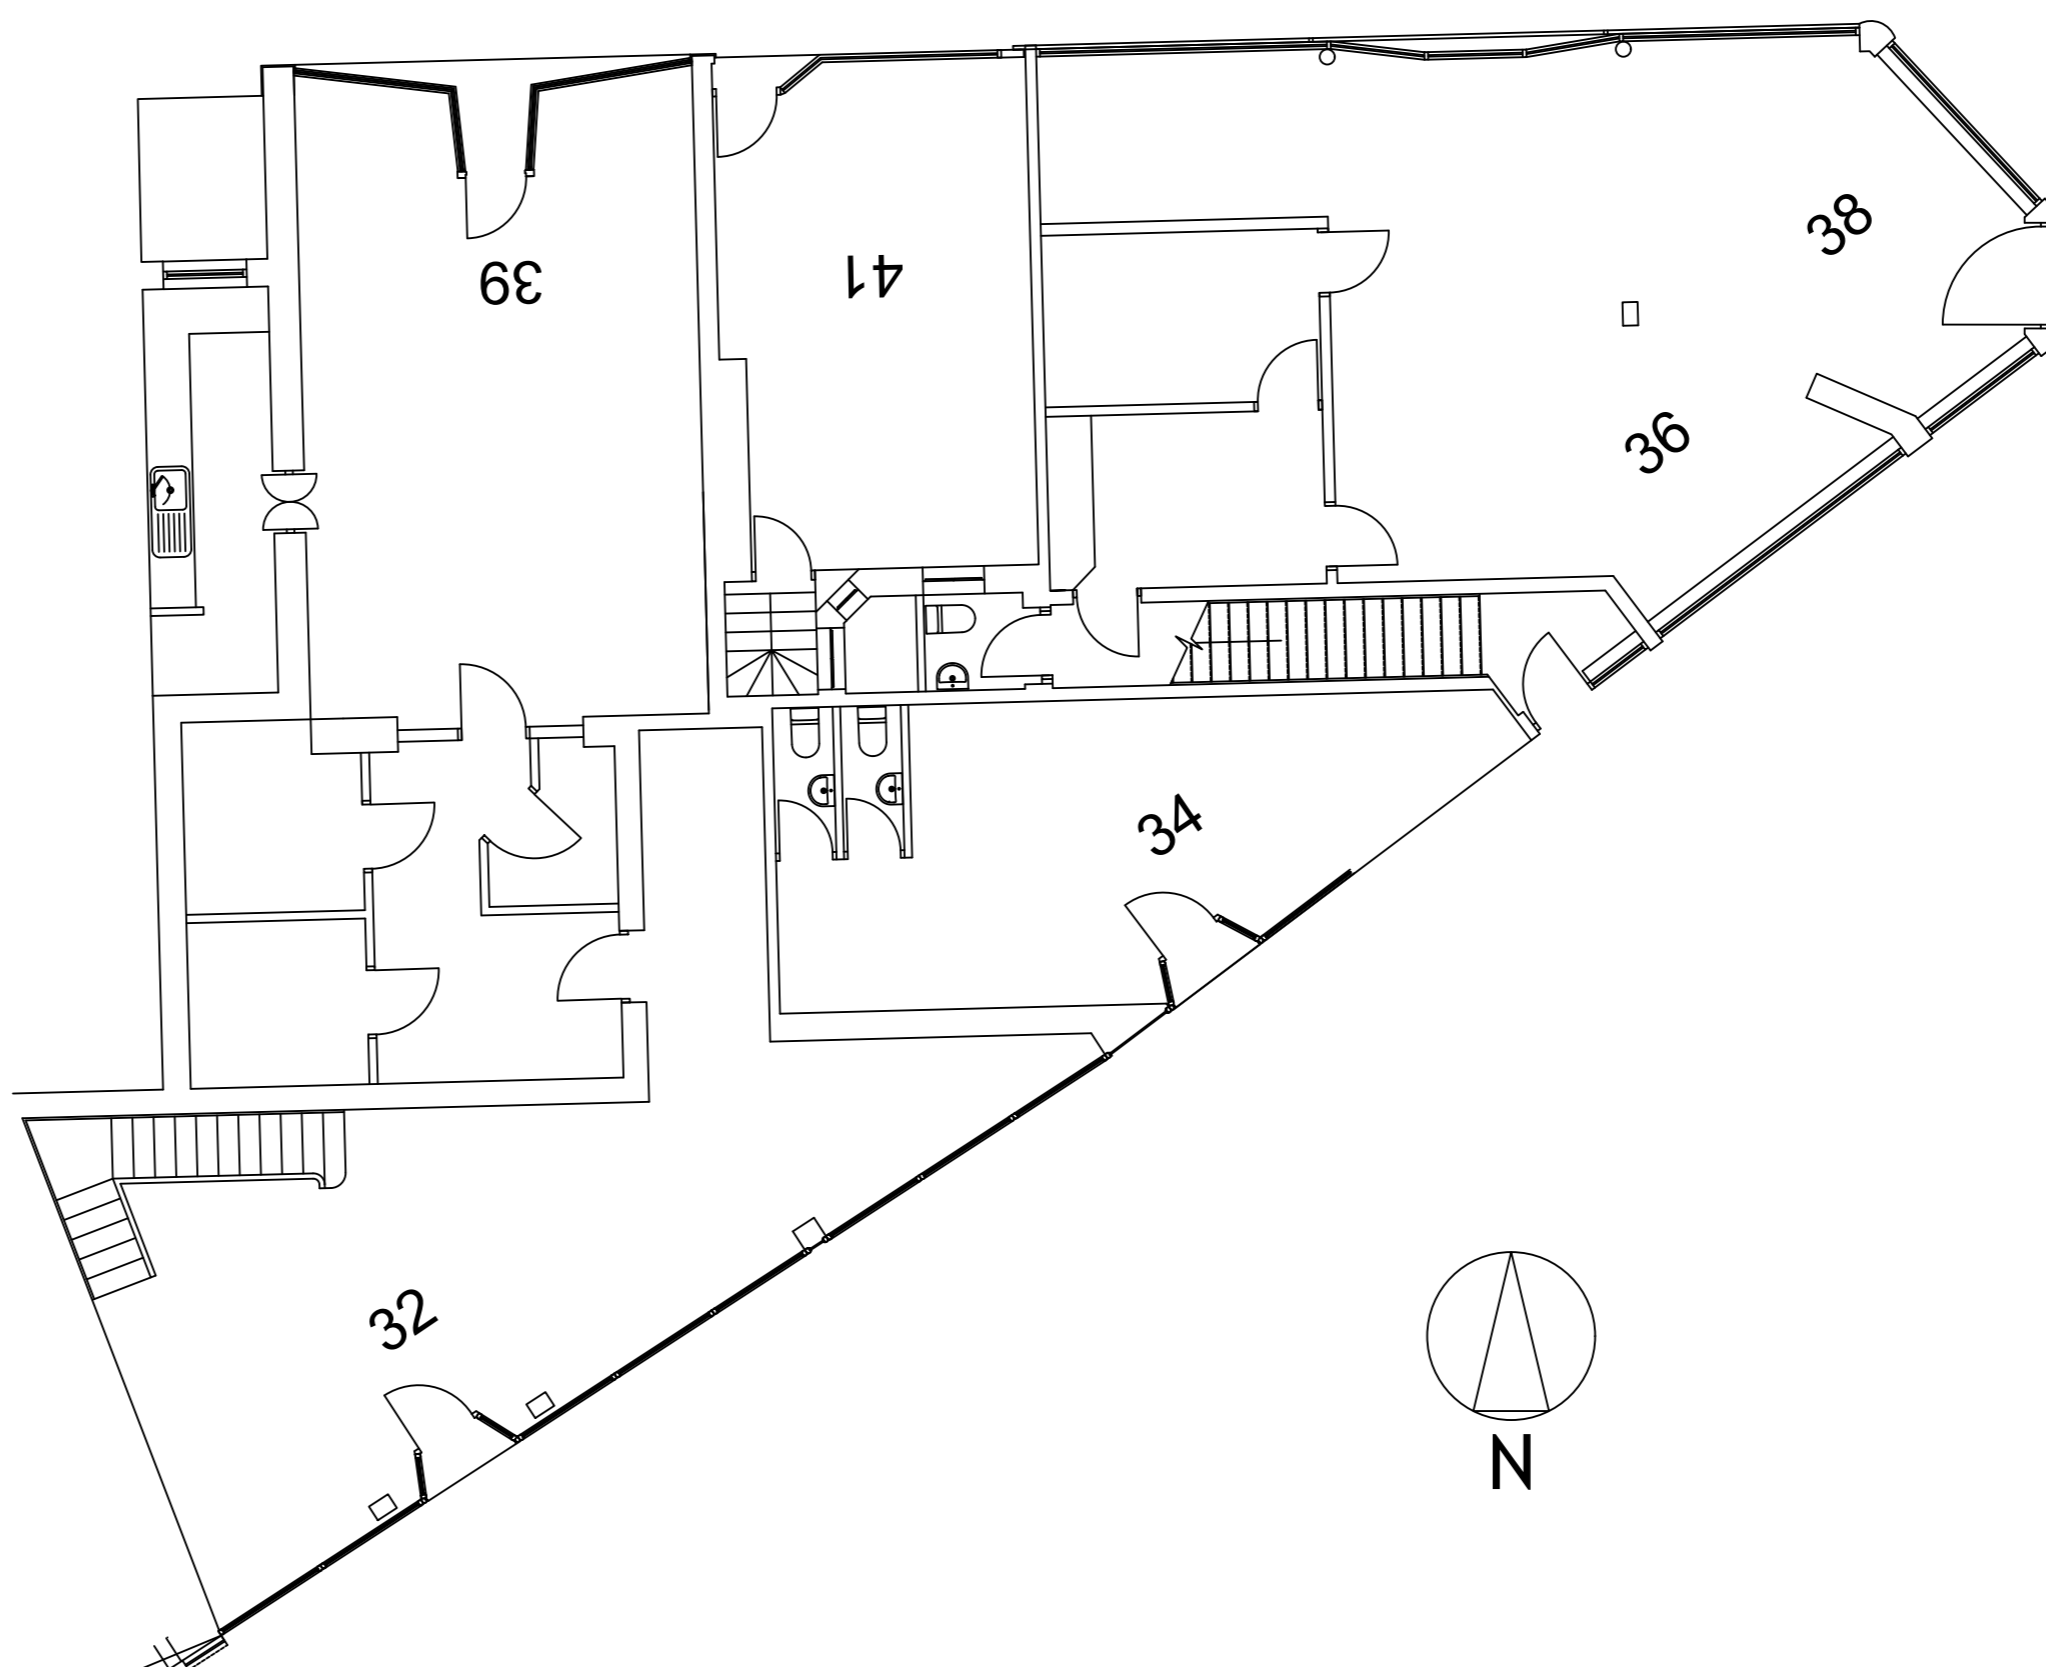

GROUND FLOOR PLAN

<b>* inc. architecture ltd</b> <small>the barn, mock hall farm, 63 leads road, mirfield, w14 0da, west yorkshire          tel: 07831 278394, e-mail: mail@inc-architecture.co.uk, www.inc-architecture.com</small>		<small>© 2022</small>	
project	HARRAL BUILDING, ELDON STREET, BARNSELY	status	PLANNING PERMISSION
client	SIMON SANGHA	date	APRIL 2022
dwg title	EXISTING GROUND, FIRST & SECOND FLOOR PLAN	scale	1:100 @ A1
revision notes:		dwg no.	132/P/101
		rev.	