




All dimensions must be checked on site and not scaled from this drawing  
 © copyright

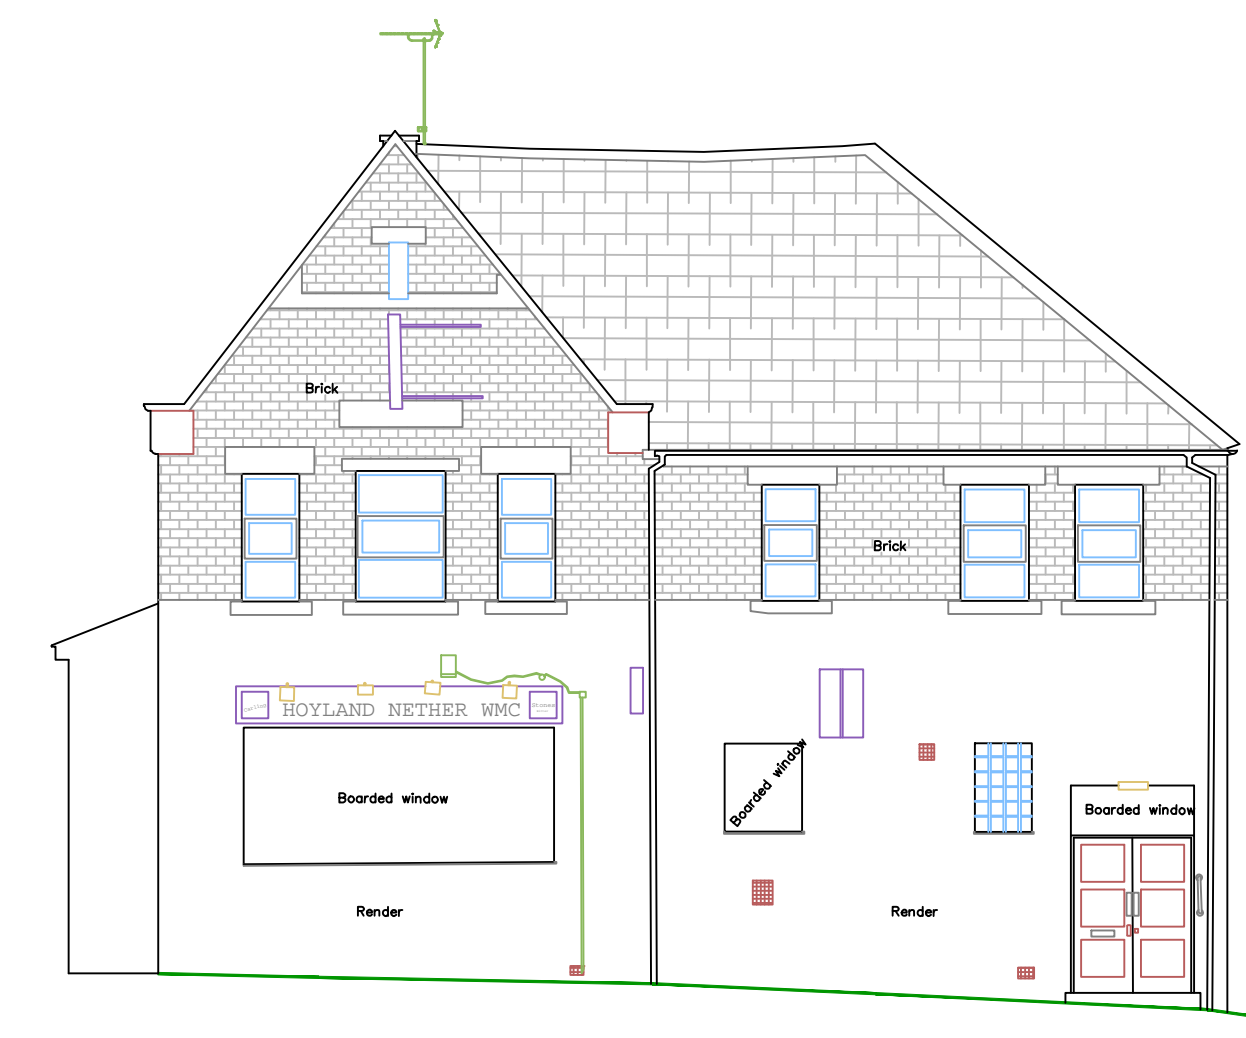

Existing Front Elevation facing Broad Street (West)

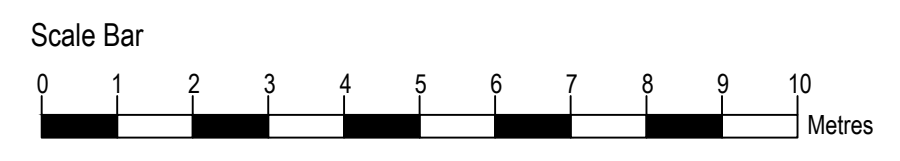

Existing Rear Elevation facing Brooke Street (East)

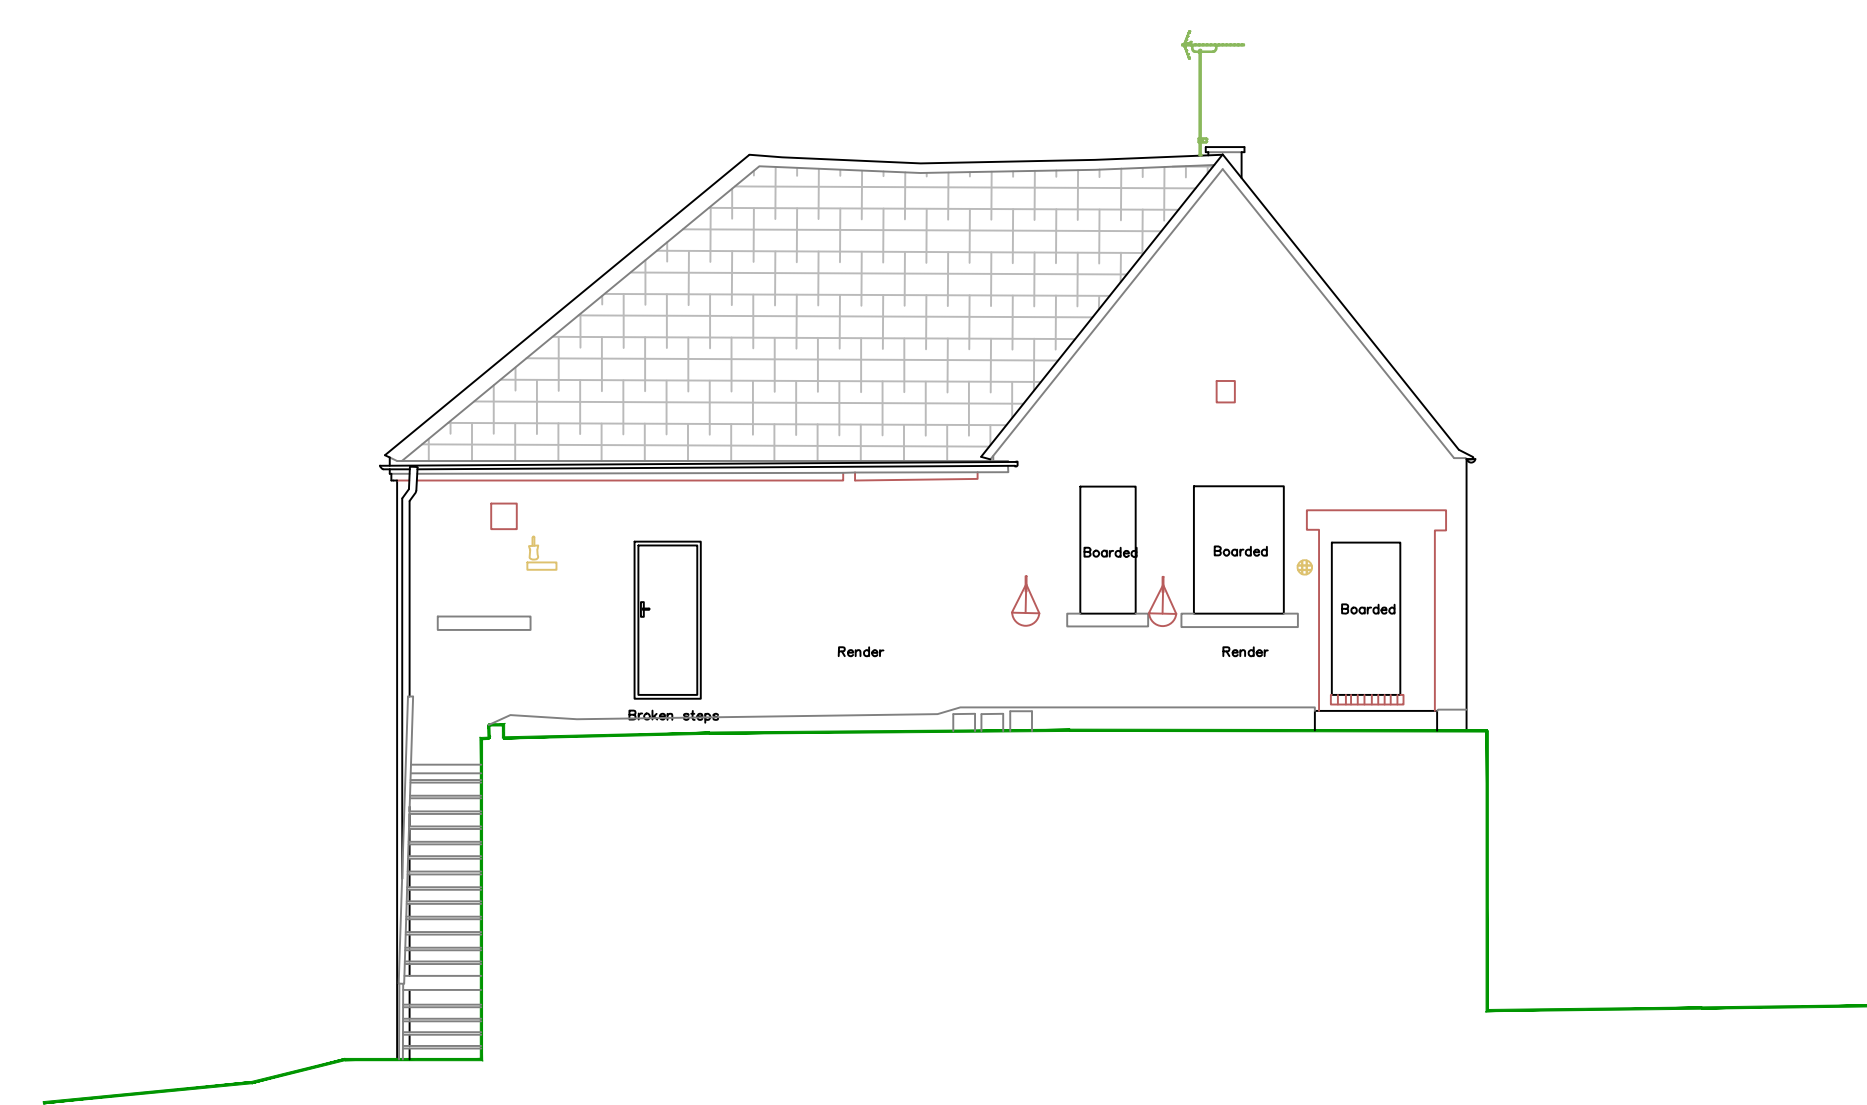


Existing Sectional Elevation through Rear Elevation (East)



Proposed Front Elevation facing Broad Street (West)



Proposed Rear Elevation facing Brooke Street (East)

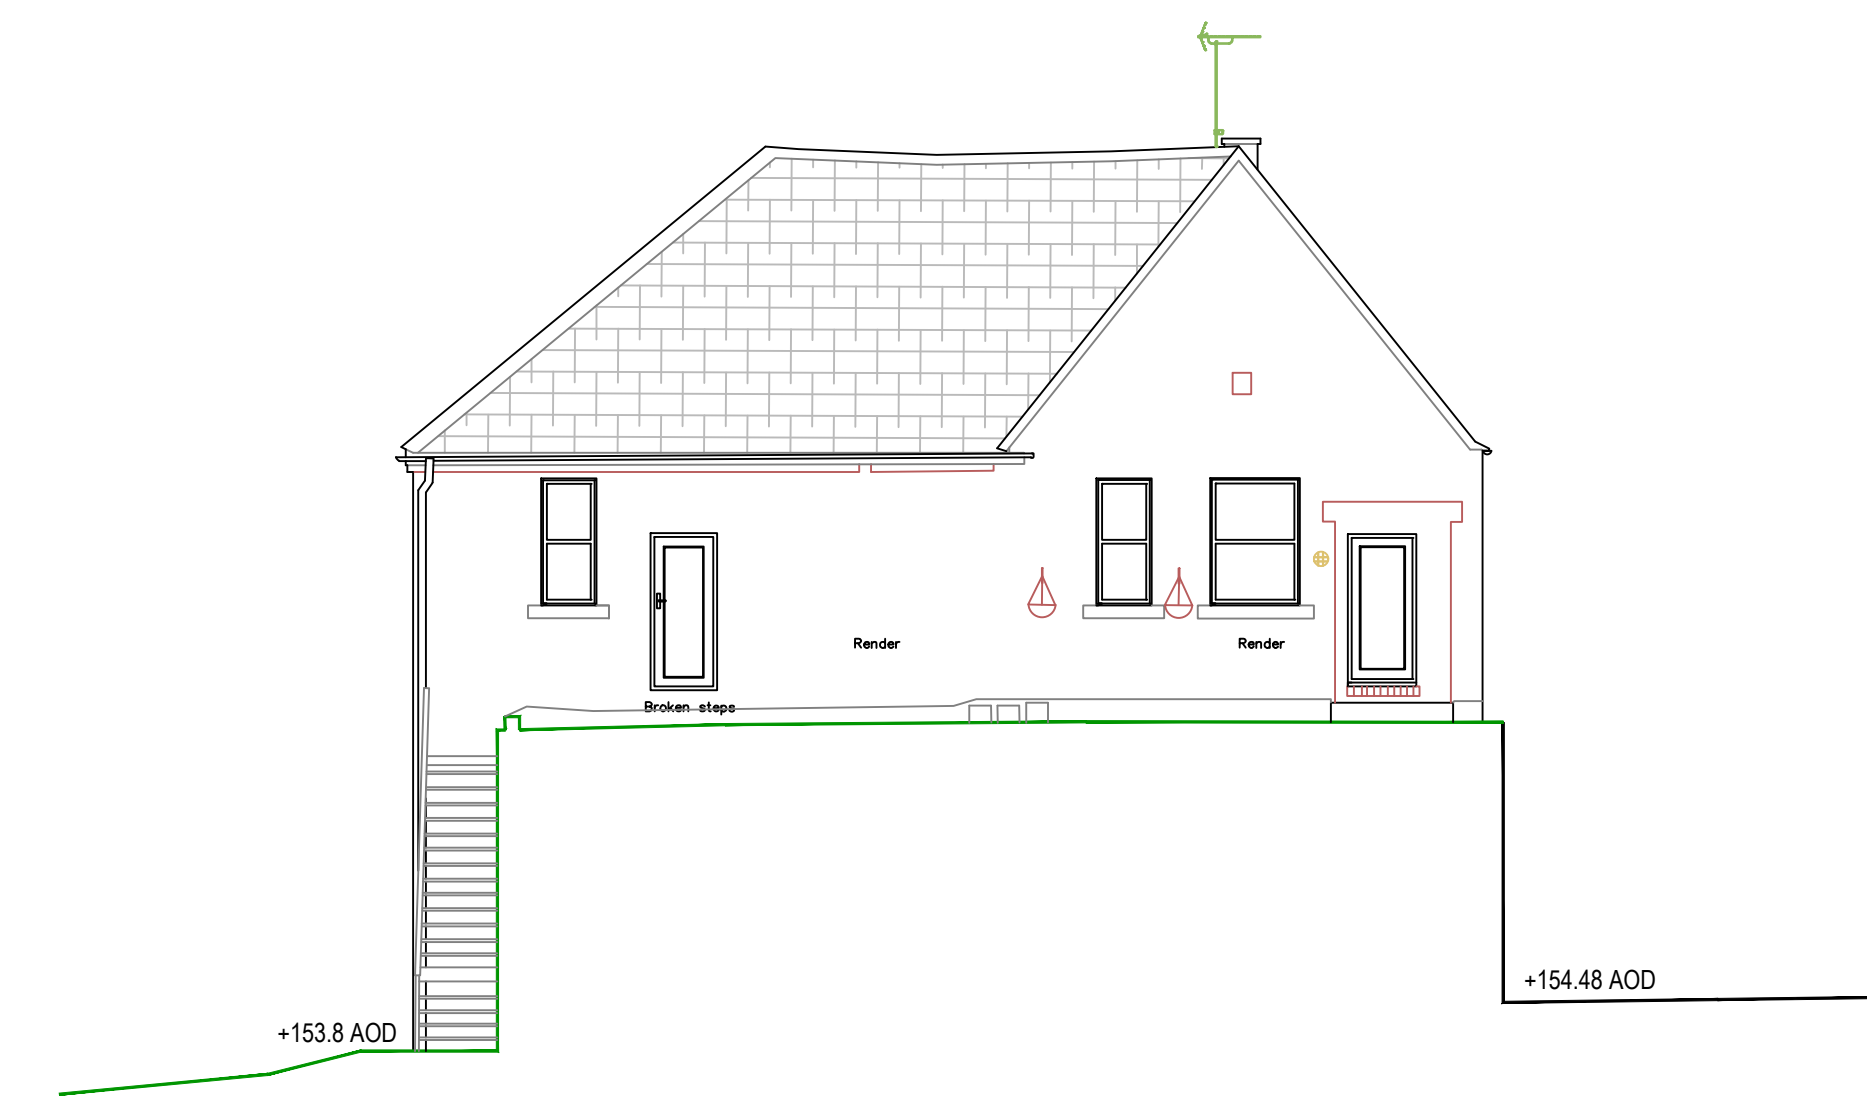

Proposed Sectional Elevation through Rear Elevation (East)

Date	Revisions

**piercy design**

Architects ■ Designers ■ Project Managers ■ Planning Supervisors

The Chapel  
 Bridge Street  
 Driffield  
 YO25 6DA

Telephone: 01482 326415  
 Fax: 01482 218001  
 E-mail: user@piercydesign.co.uk

Client  
**Continental Gold**

Job Title  
**Proposed Residential Development (C3), Hoyland Club, 2 Broad Street, Hoyland, Barnsley**

Drawing Title  
**Existing & Proposed Elevations**

Status  
**Planning**

Date  
**June 2025**

Scale  
**1:100 @ A1**

Drawn  
**H.P.**

Checked

Approved

Drg No.  
**2025-12/P05**

Rev.