


PROPOSED EXTENSIONS


17 JEIMOND AVENUE
ROYSTON
BARNETLEY
ST1 4JR

BUILDING CONTROL PLAN/SITE PLAN

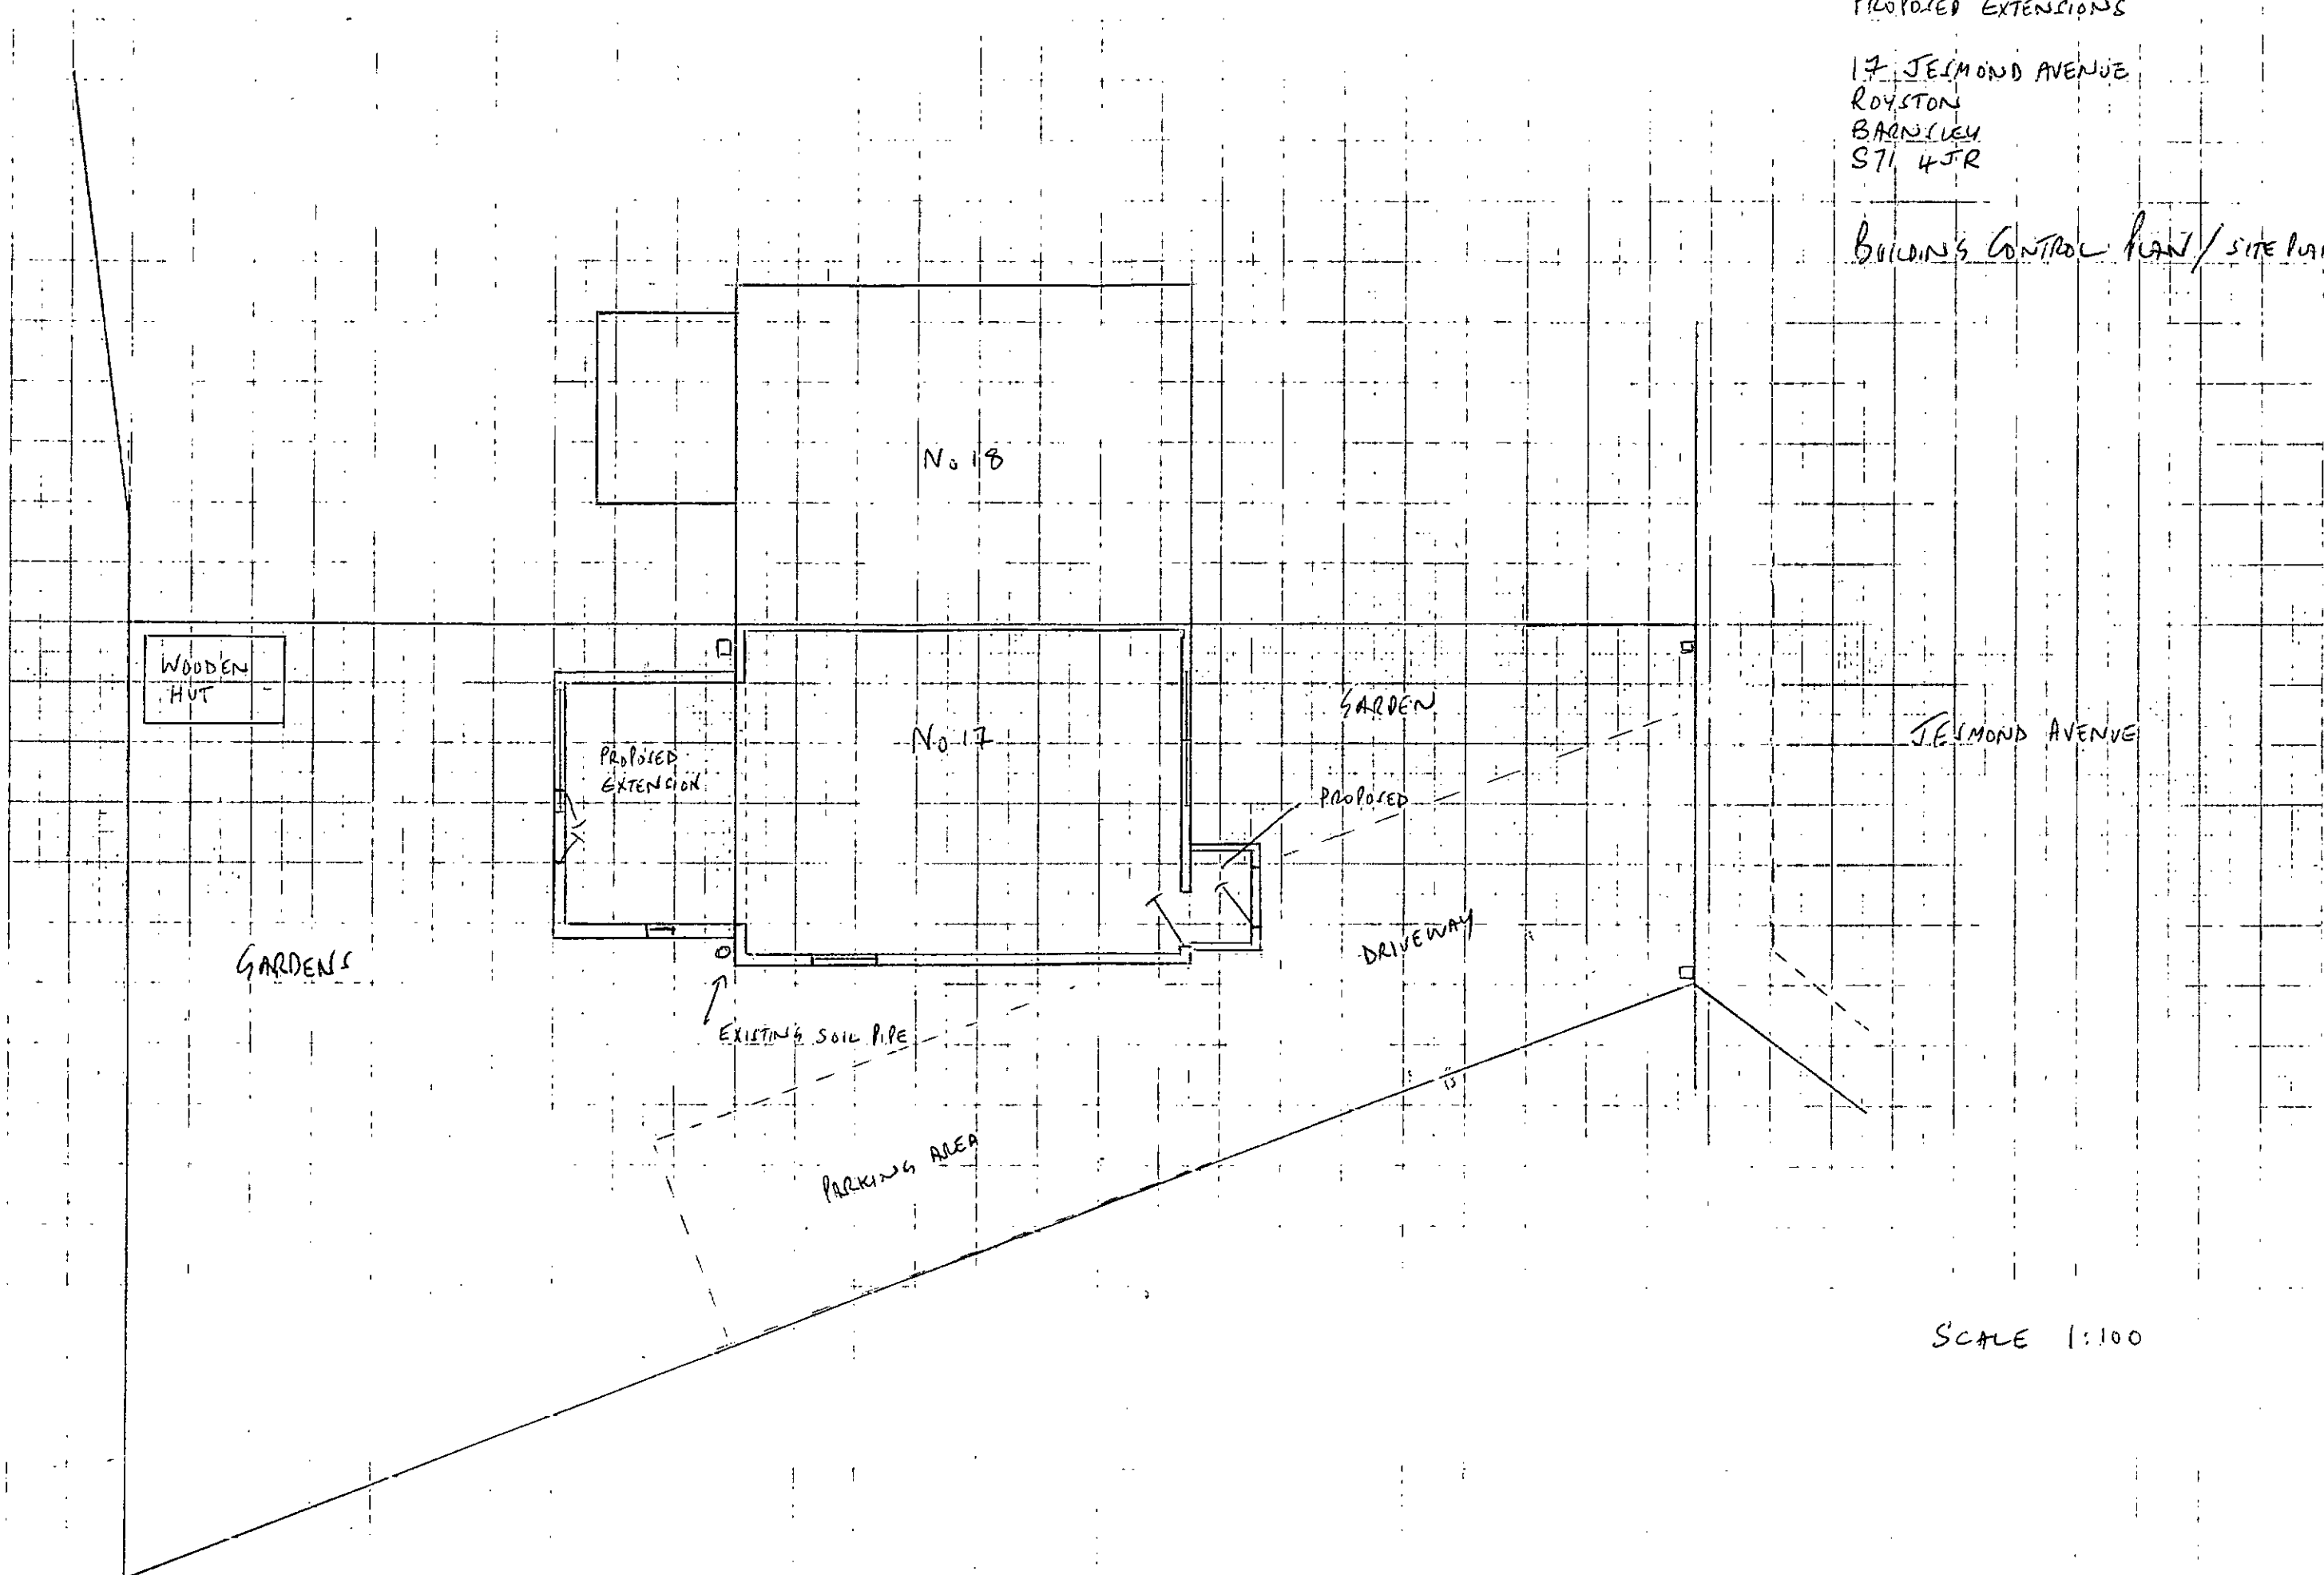


SCALE 1:100


EXISTING SIDE ELEVATION

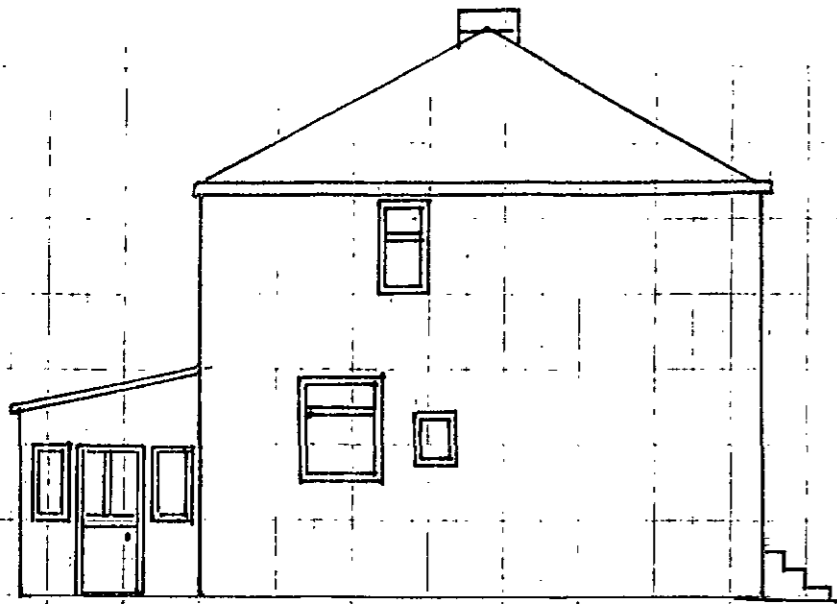


EXISTING FRONT ELEVATION

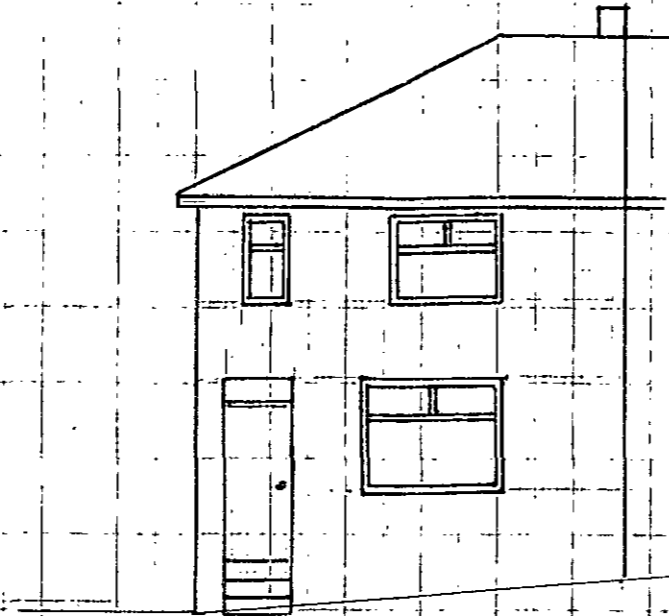


EXISTING REAR ELEVATION

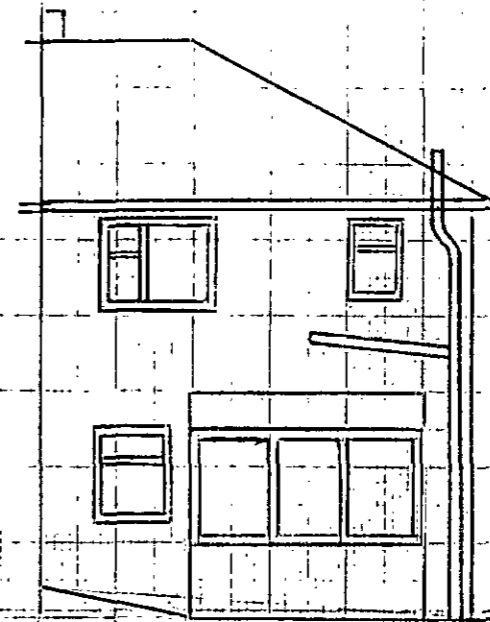


PROPOSED SIDE ELEVATION

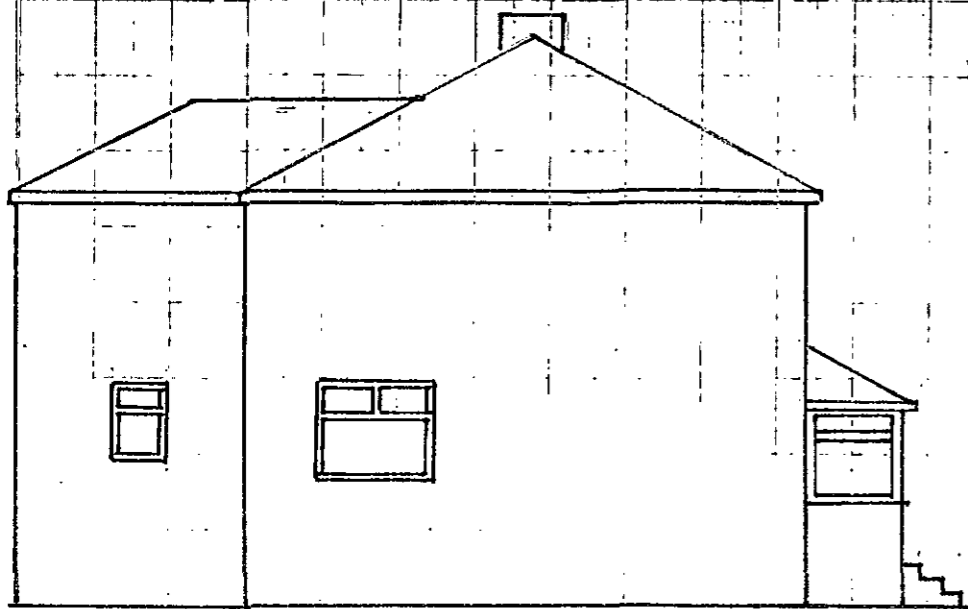

PROPOSED FRONT ELEVATION

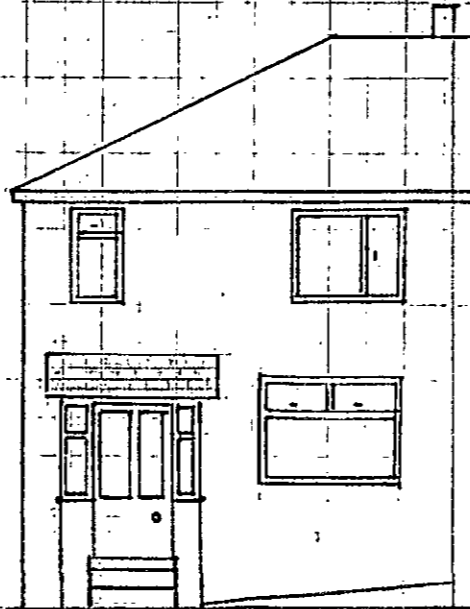


PROPOSED REAR ELEVATION

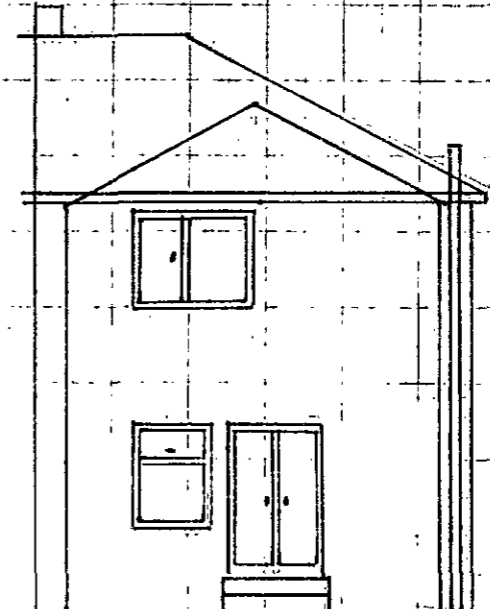


SCALE 1:100

EXISTING GROUND FLOOR

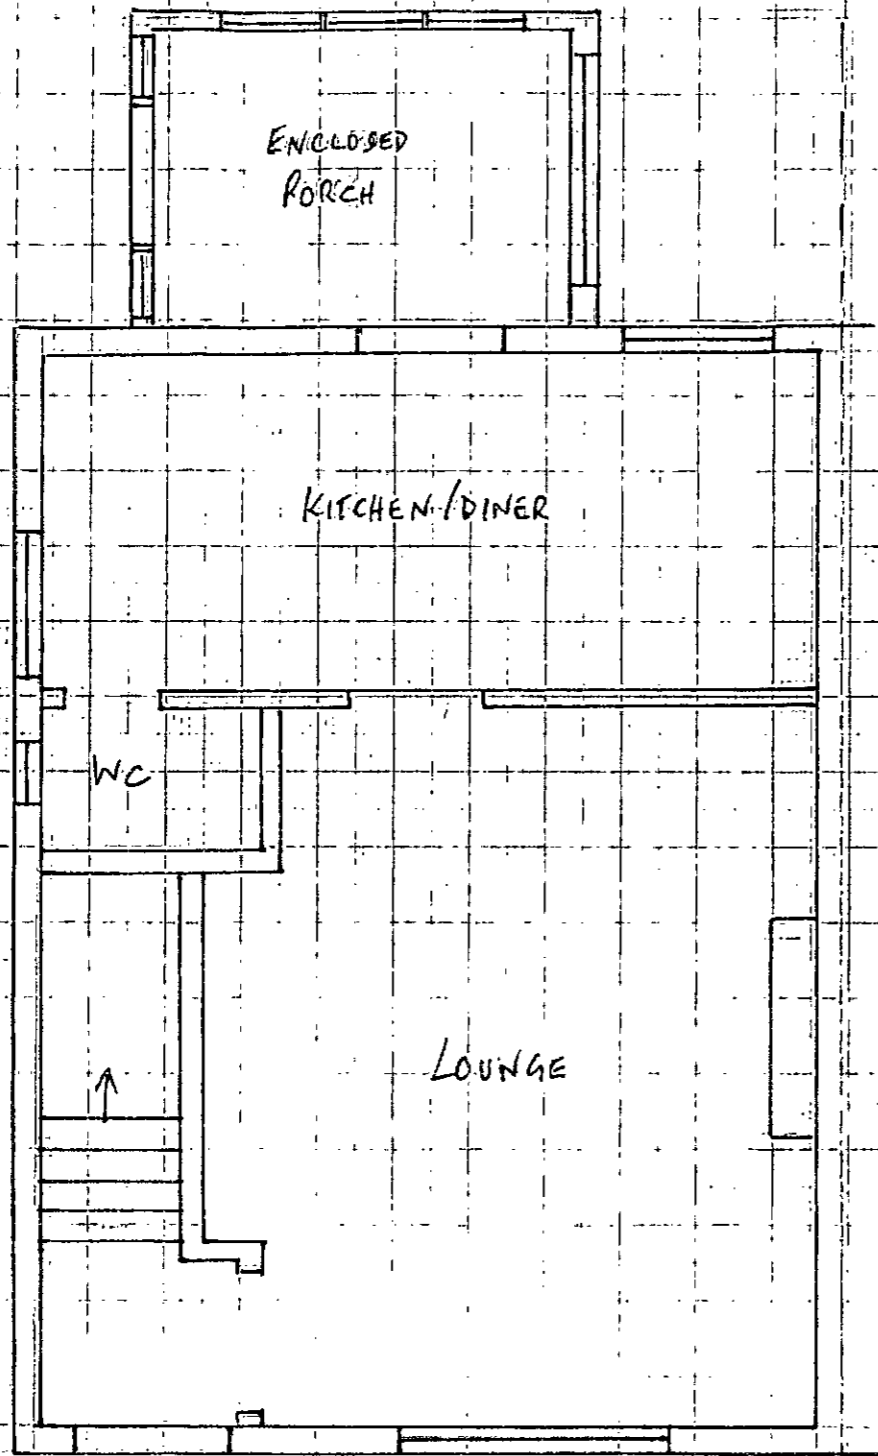

EXISTING 1ST FLOOR

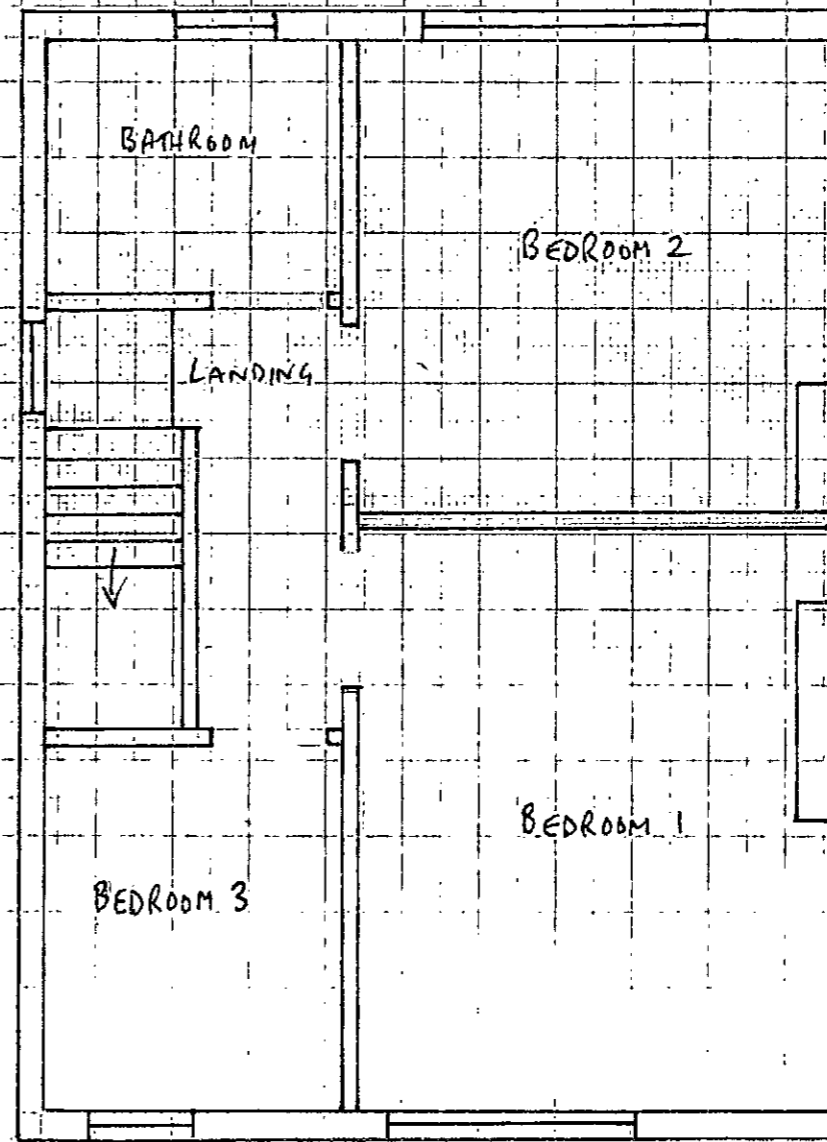


PROPOSED BUILDING
EXTENSION


17 IESMOND AVENUE
ROYSTON
BARNLEY
S71 4JR

SCALE 1:50

PROPOSED GROUND FLOOR

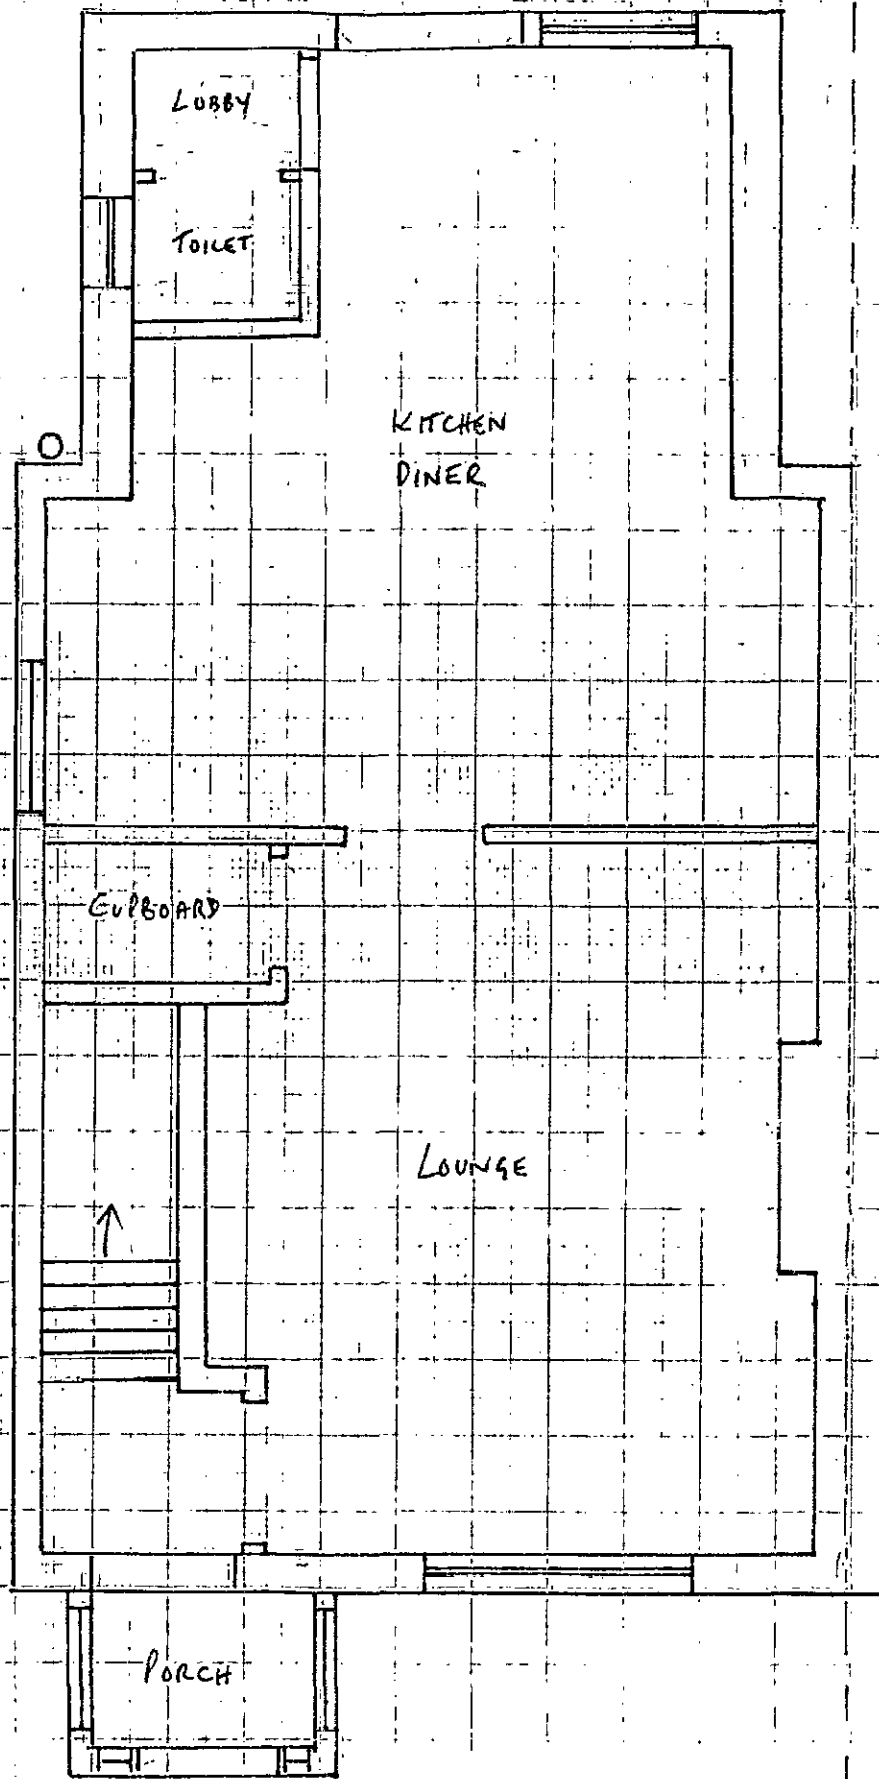

PROPOSED 1ST FLOOR

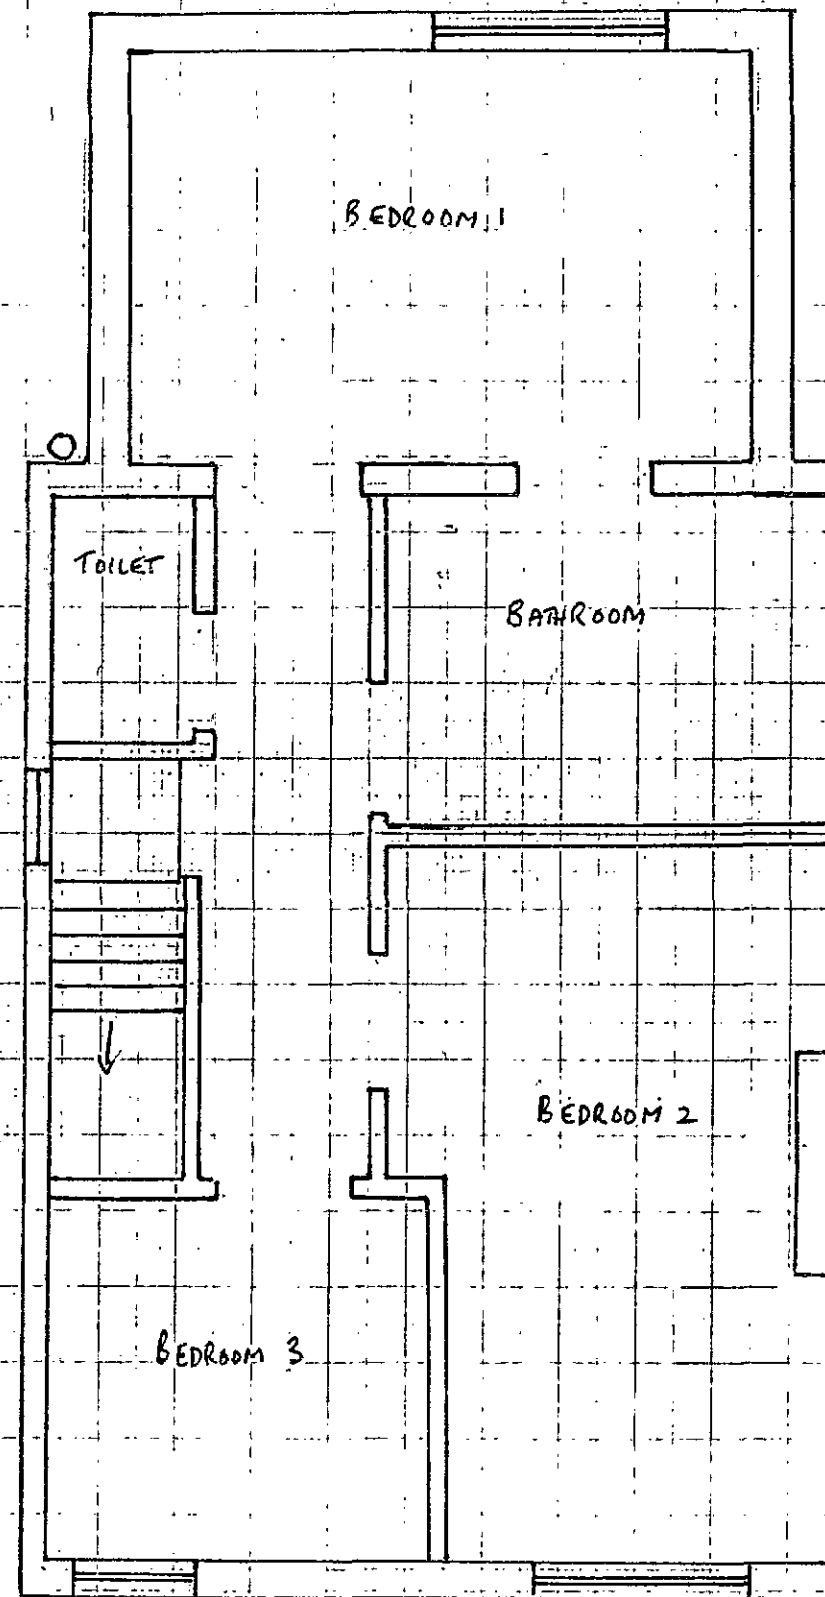

PROPOSED BUILDING EXTENSION

17 JESMOND AVENUE
 ROYSTON
 BARNSELY
 S71 4JR

3000
 1000
 1000
 1000
 1000

5.20
 5.0
 2.70
 1.25

SCALE 1:50