

This drawing is copyright © Haywood Architectural Ltd. If in doubt... Ask! Drawing measurements shall not be obtained from scaling from the drawing. All dimensions are to be site verified prior to construction. Any discrepancies are to be reported to Haywood Architectural Ltd immediately. This drawing is to be read in conjunction with all associated drawings and specifications including all relevant sub-consultants information.

**NOTES**


DRAWINGS ARE STAMPED AS TO THEIR ISSUE STATUS (BELOW) AND THEIR USE IS LIMITED AS SUCH:

**PLANNING**


Information is based on OS map and received information and is subject to full topographical survey (at Client discretion should Contractor request)

Surrounding contextual buildings and information are based on received ordinance survey drawings and are shown for illustrative purposes only, assumed site boundary is subject to confirmation to legal confirmation


All Legal easements and extent of existing underground services locations are subject to confirmation.

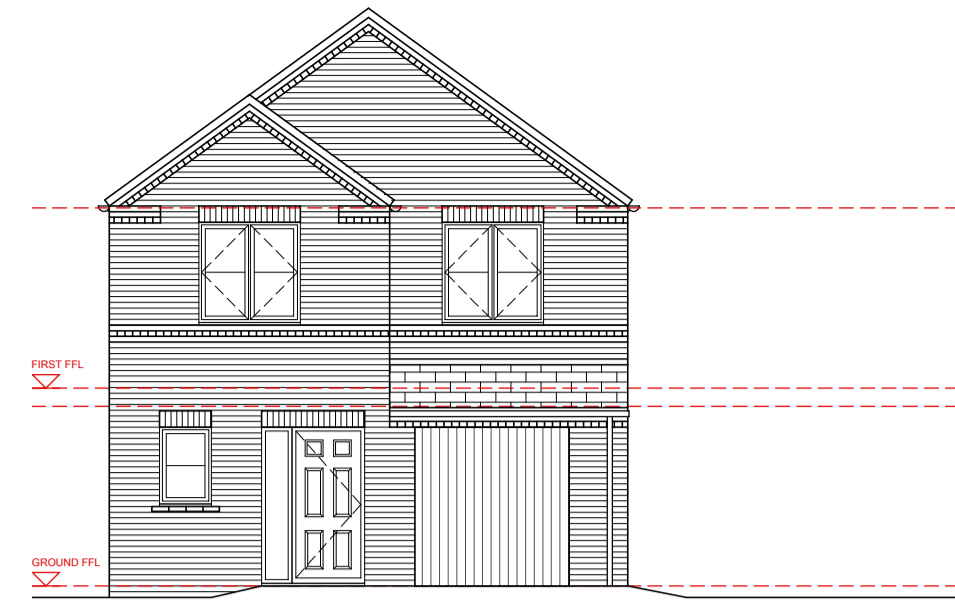


**1** EXISTING FRONT ELEVATION  
SCALE: 1:100

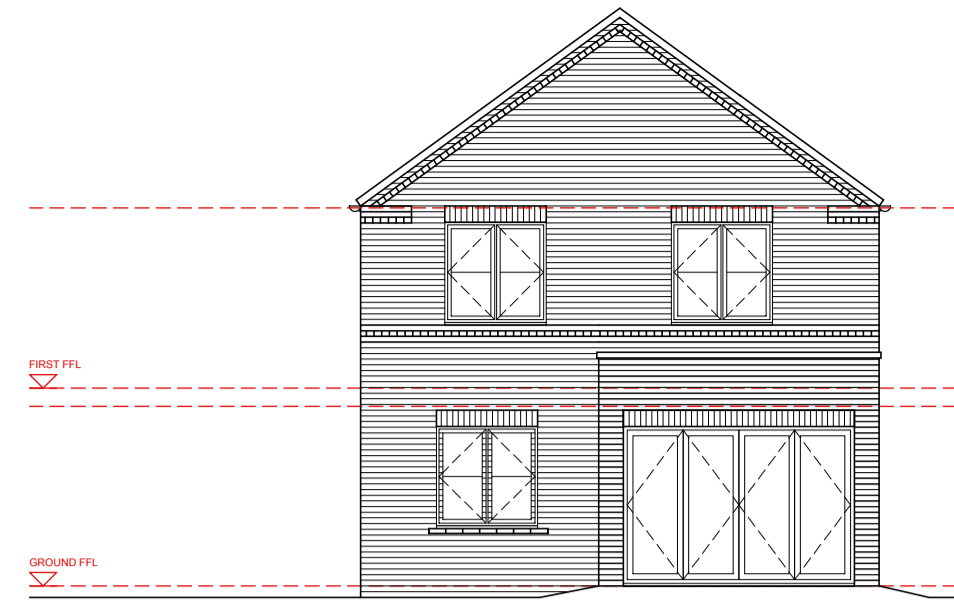


**2** EXISTING REAR ELEVATION  
SCALE: 1:100

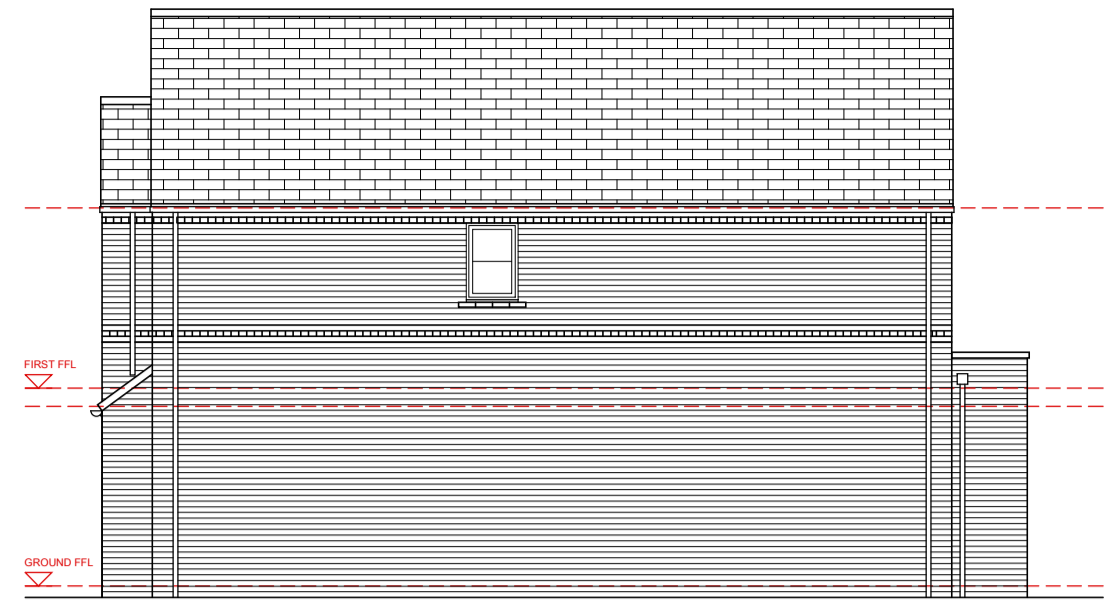


**3** EXISTING LH GABLE ELEVATION  
SCALE: 1:100

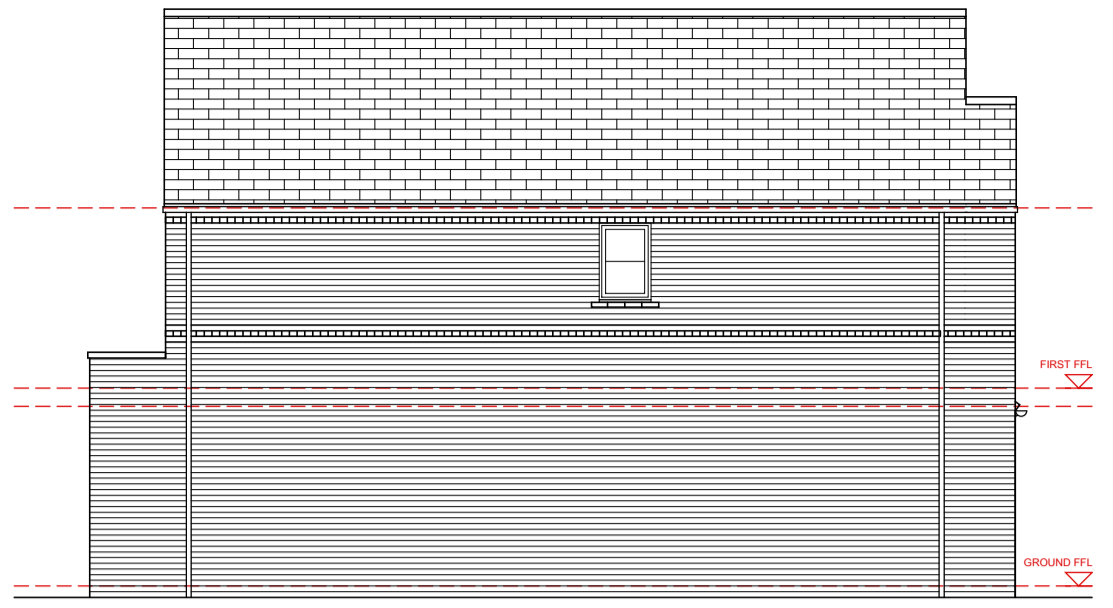


**4** EXISTING RH GABLE ELEVATION  
SCALE: 1:100

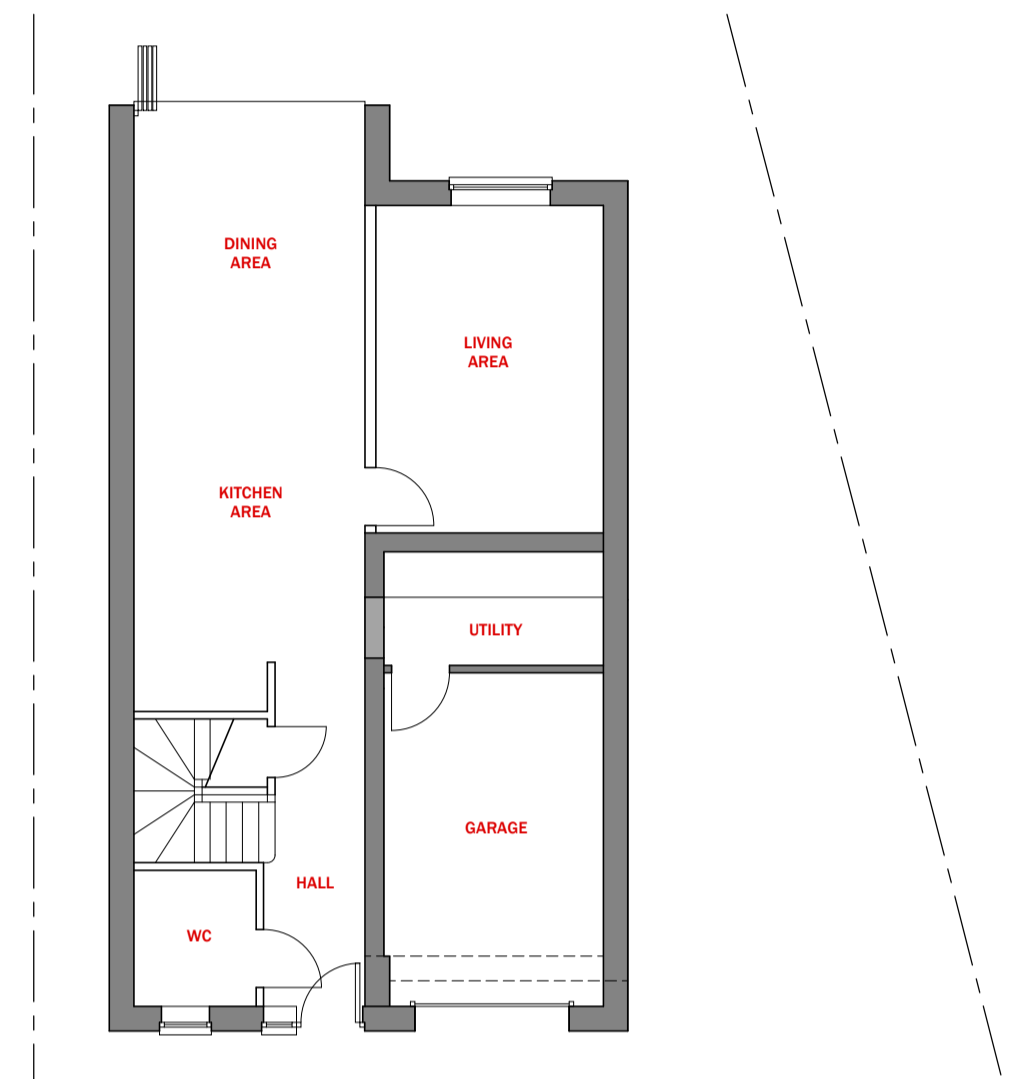

**G** EXISTING GROUND FLOOR  
SCALE: 1:100

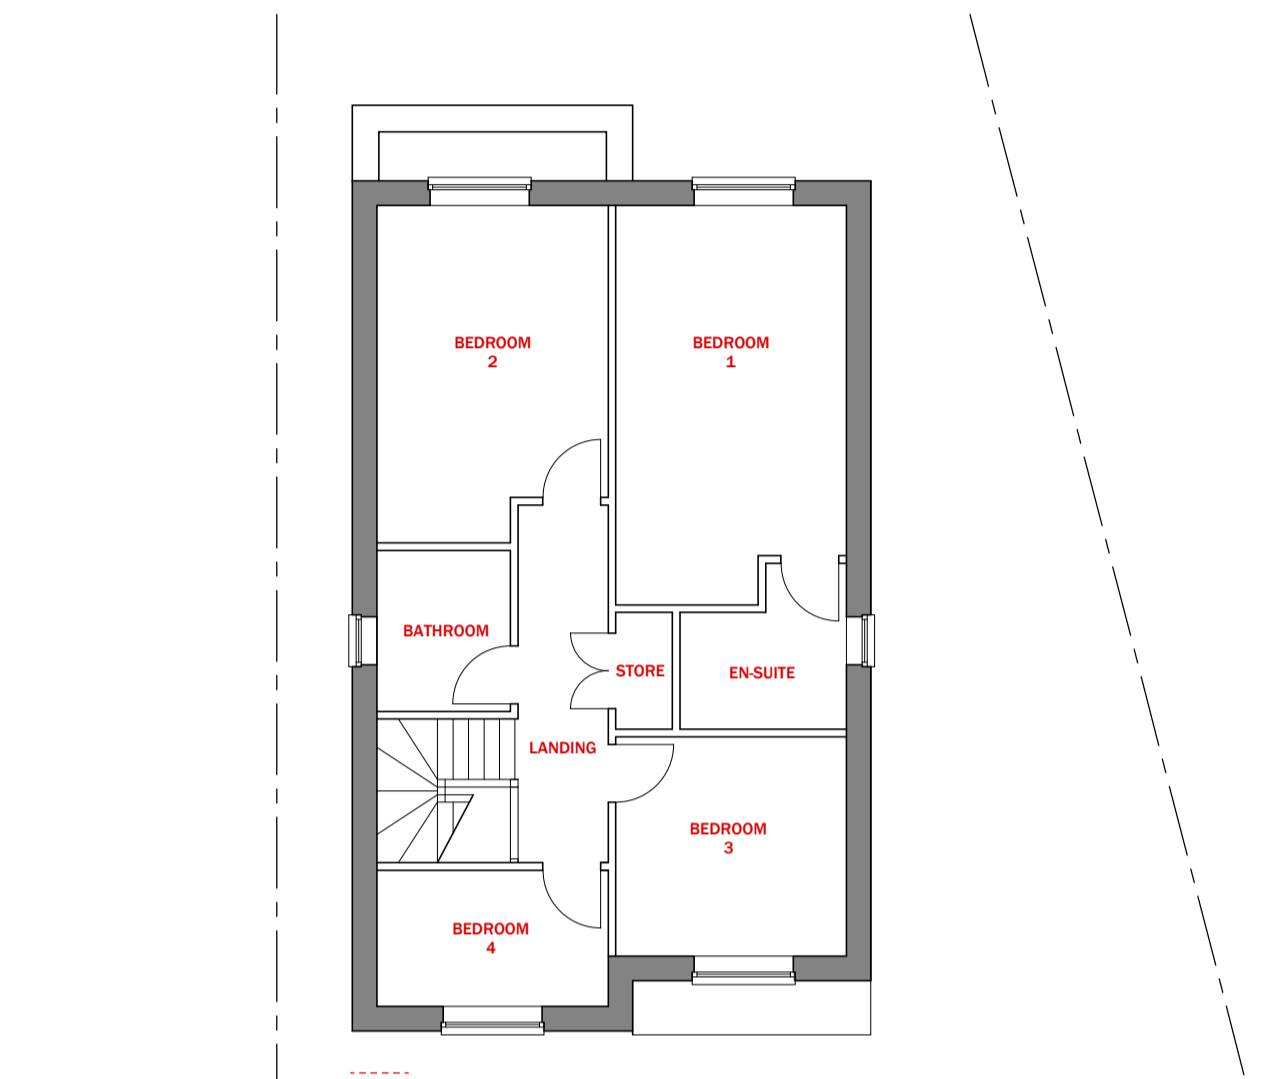


**F** EXISTING FIRST FLOOR  
SCALE: 1:100

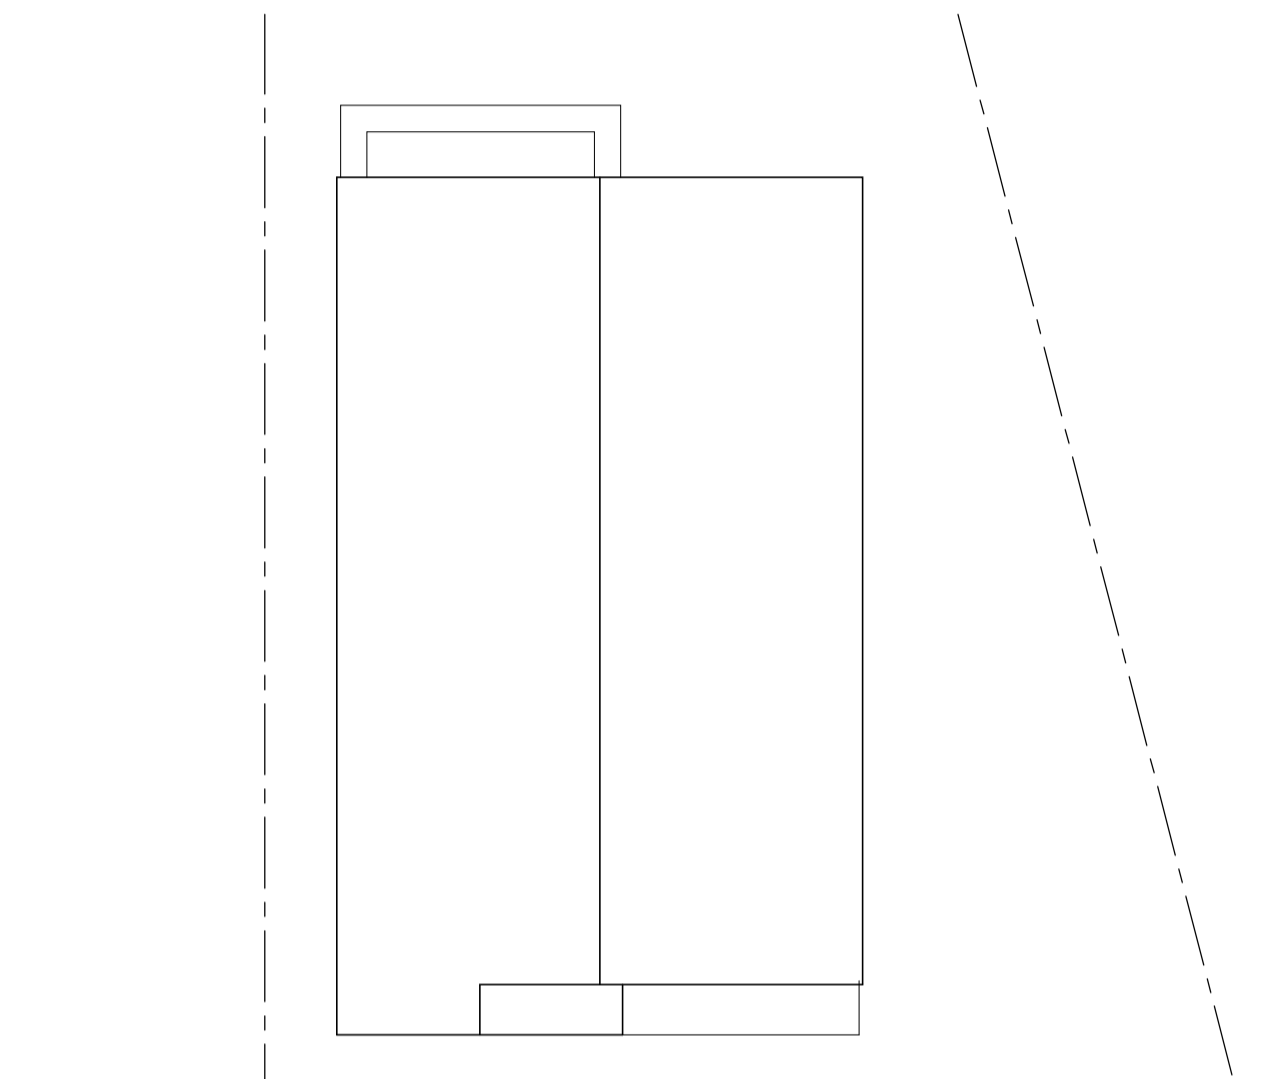


**R** EXISTING ROOF PLAN  
SCALE: 1:100




**1** PROPOSED FRONT ELEVATION  
SCALE: 1:100

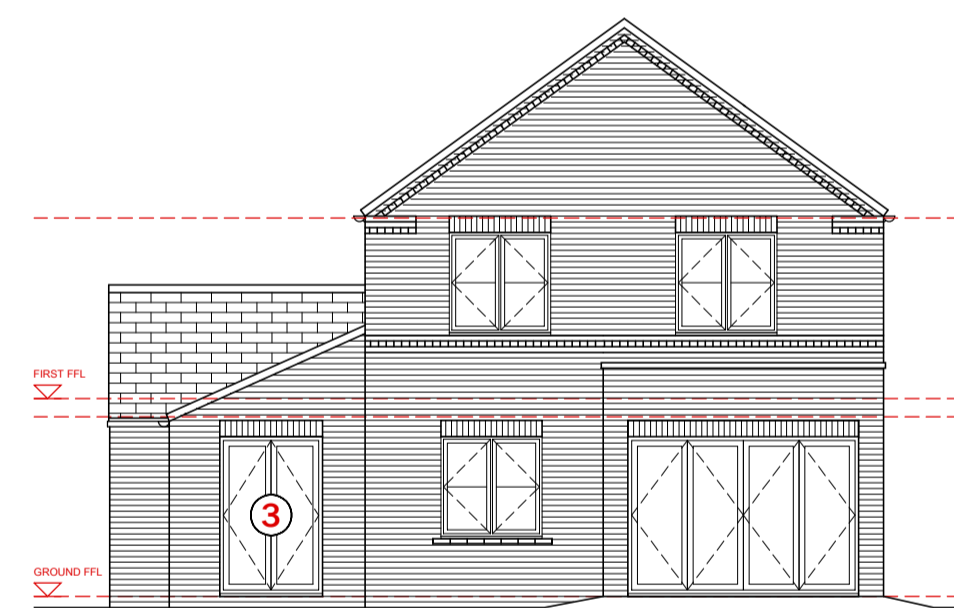


**2** PROPOSED REAR ELEVATION  
SCALE: 1:100

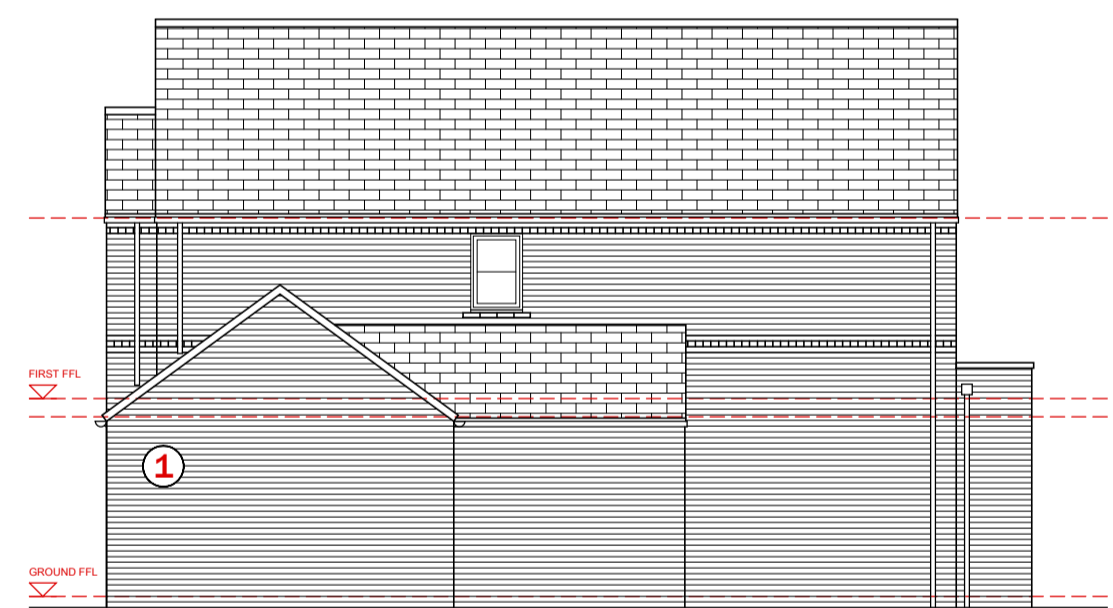


**3** PROPOSED LH GABLE ELEVATION  
SCALE: 1:100

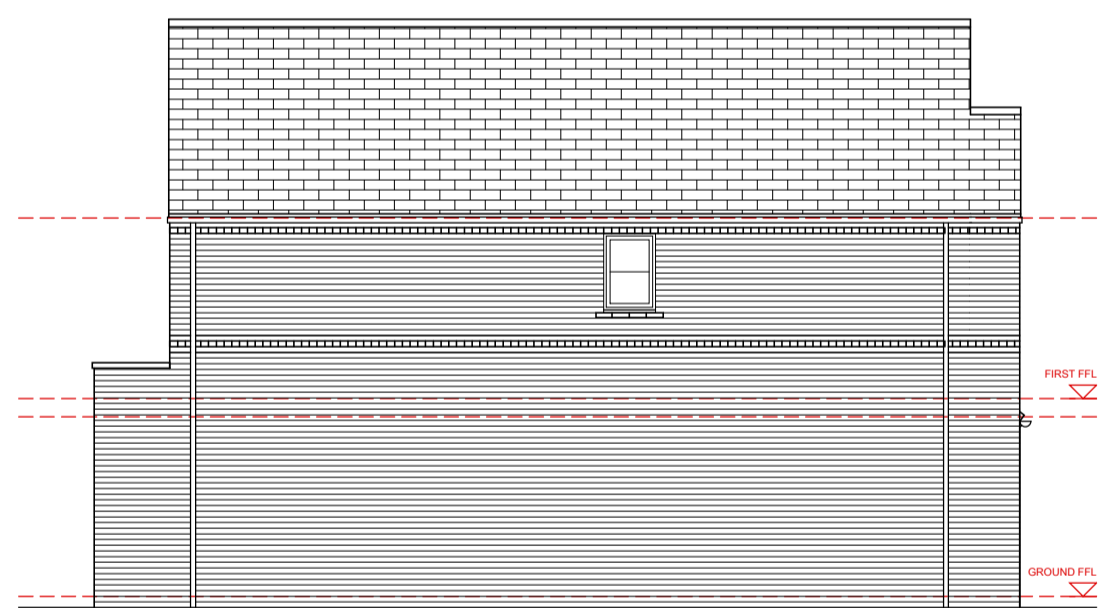


**4** PROPOSED RH GABLE ELEVATION  
SCALE: 1:100

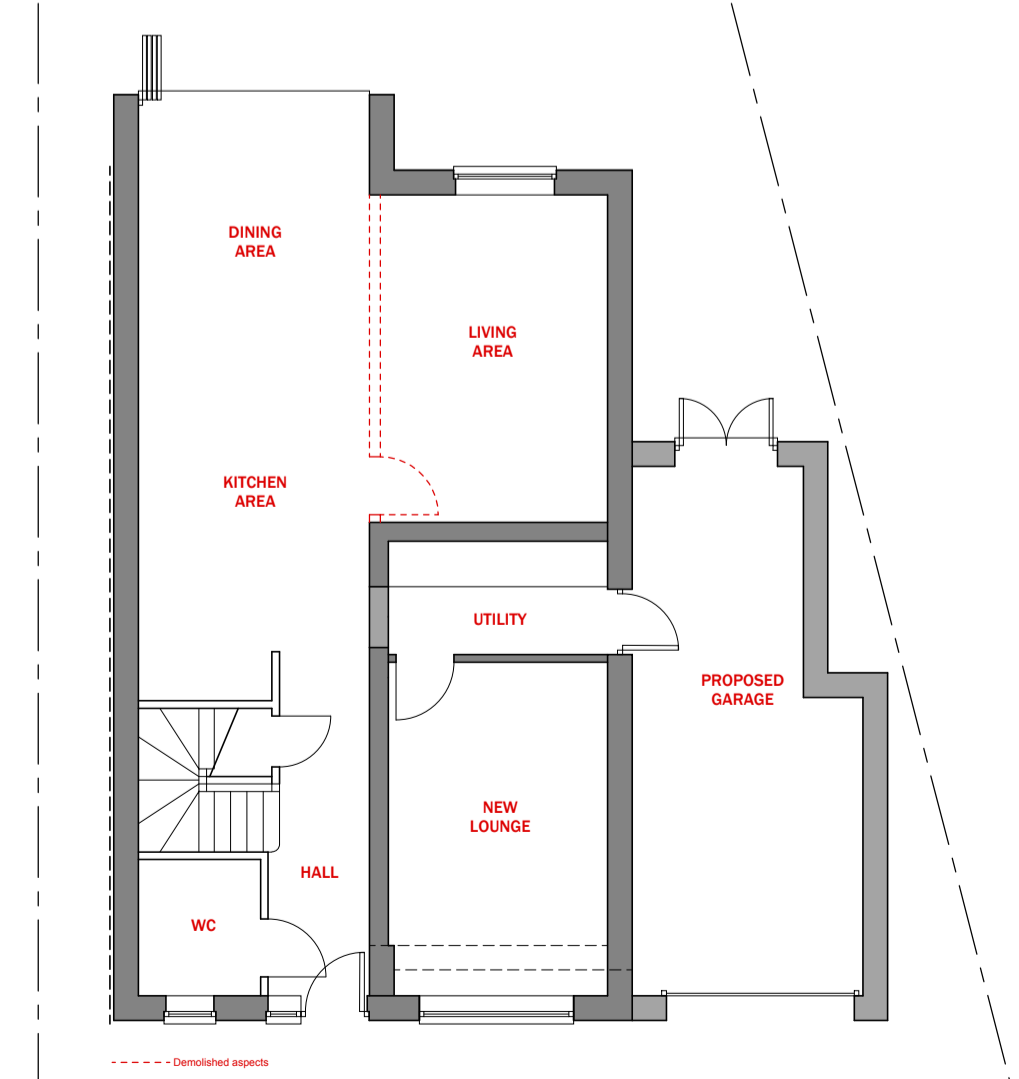

**G** PROPOSED GROUND FLOOR  
SCALE: 1:100

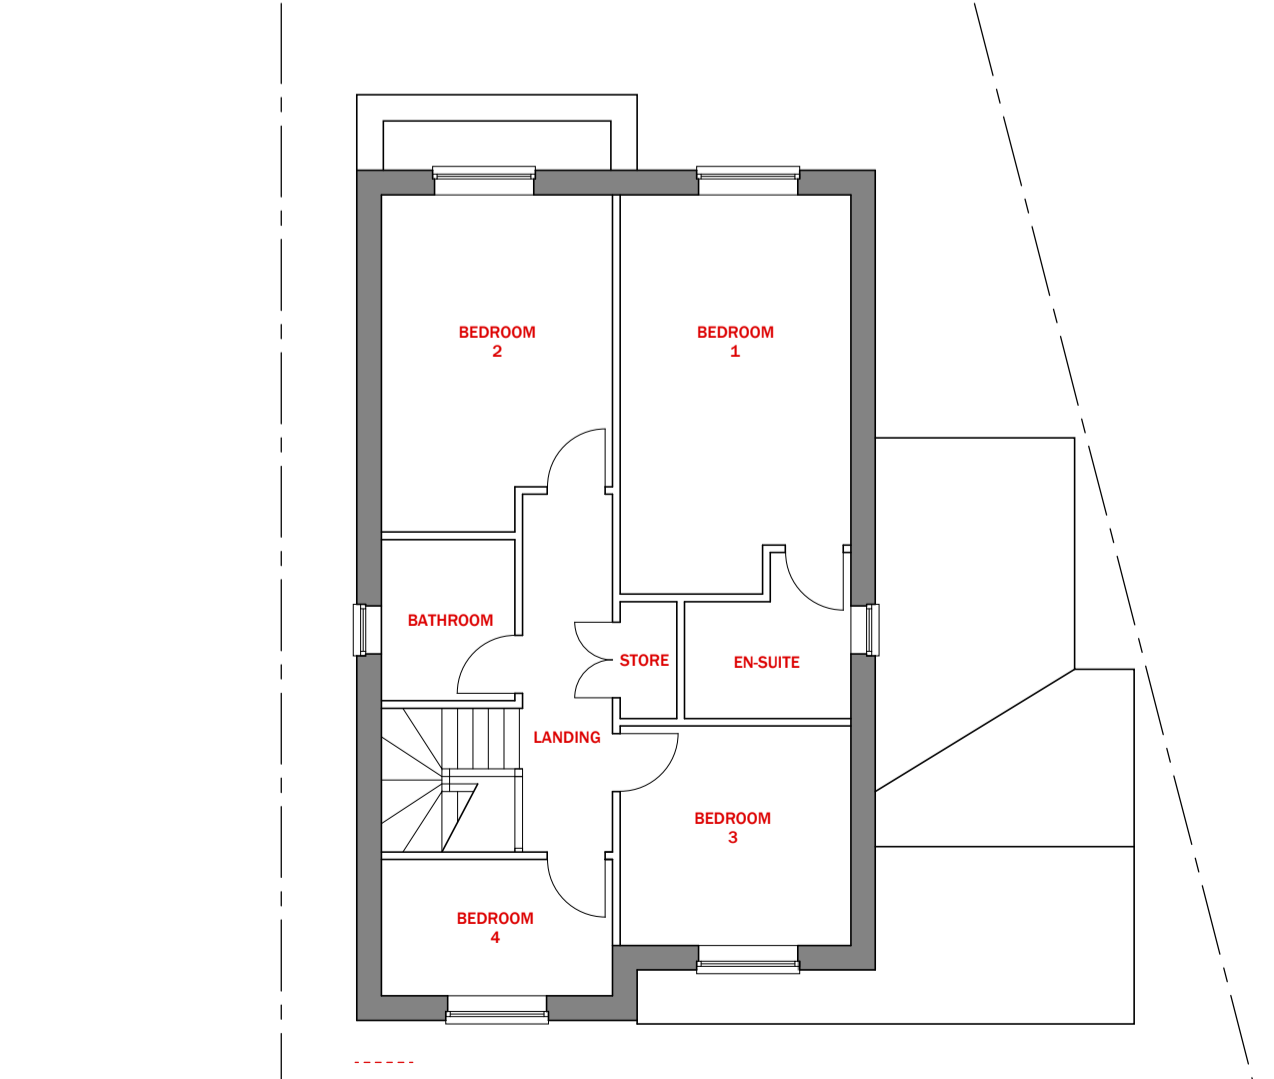

**F** PROPOSED FIRST FLOOR  
SCALE: 1:100

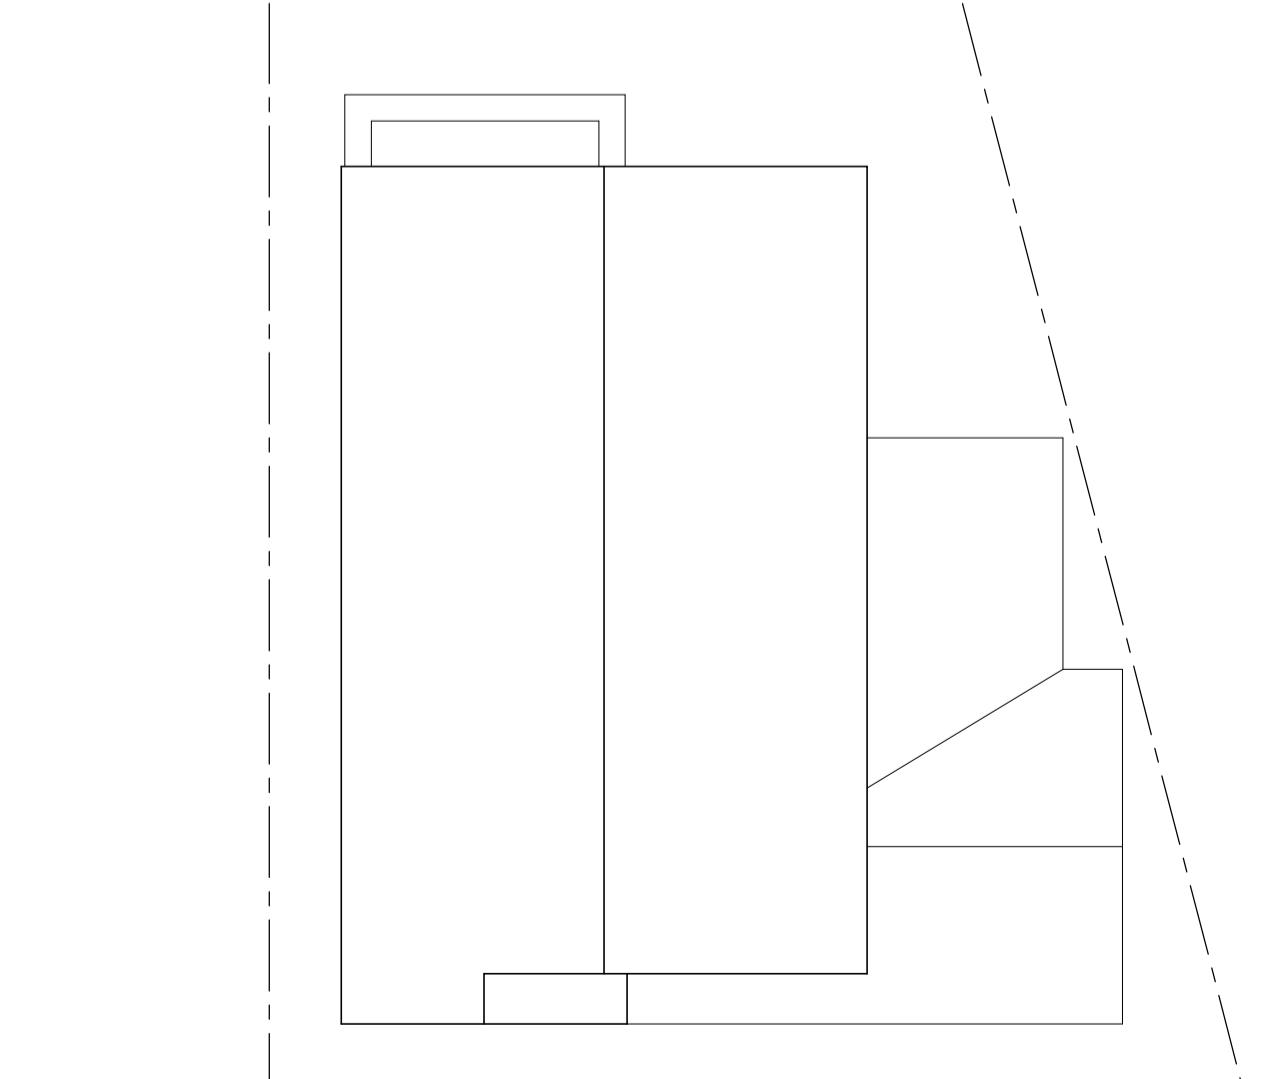

**R** PROPOSED ROOF PLAN  
SCALE: 1:100

**MATERIAL PALETTE**

- 1** BRICKWORK TO MATCH EXISTING
- 2** ROOF TILES TO MATCH EXISTING
- 3** uPVC FRENCH DOORS
- 4** GARAGE DOOR
- 5** RAINWATER GOODS TO MATCH EXISTING

Rev	Date	Amendments	By	Apr'd



Client  
**Mr Cheryholme**  
2 Collier Way, Mapplewell  
Barnsley, S75 6GJ

Project  
**Proposed Side Garage Extension**  
inc. Internal Alts  
2 Collier Way, Mapplewell  
Barnsley, S75 6GJ

Dwg Title  
**EXISTING & PROPOSED  
PLANS & ELEVATIONS**

Drawn by	WH	Apr'd by	WH
Date	16.02.2026	Date	16.02.2026
Scale	As Shown	original drawing size	A4 + 58k - A11
Dwg Nr	<b>HA26015 (PL) 002</b>		
Rev	/		