





PROPOSED FRONT ELEVATION- 1:100 (A1)



PROPOSED REAR ELEVATION- 1:100 (A1)


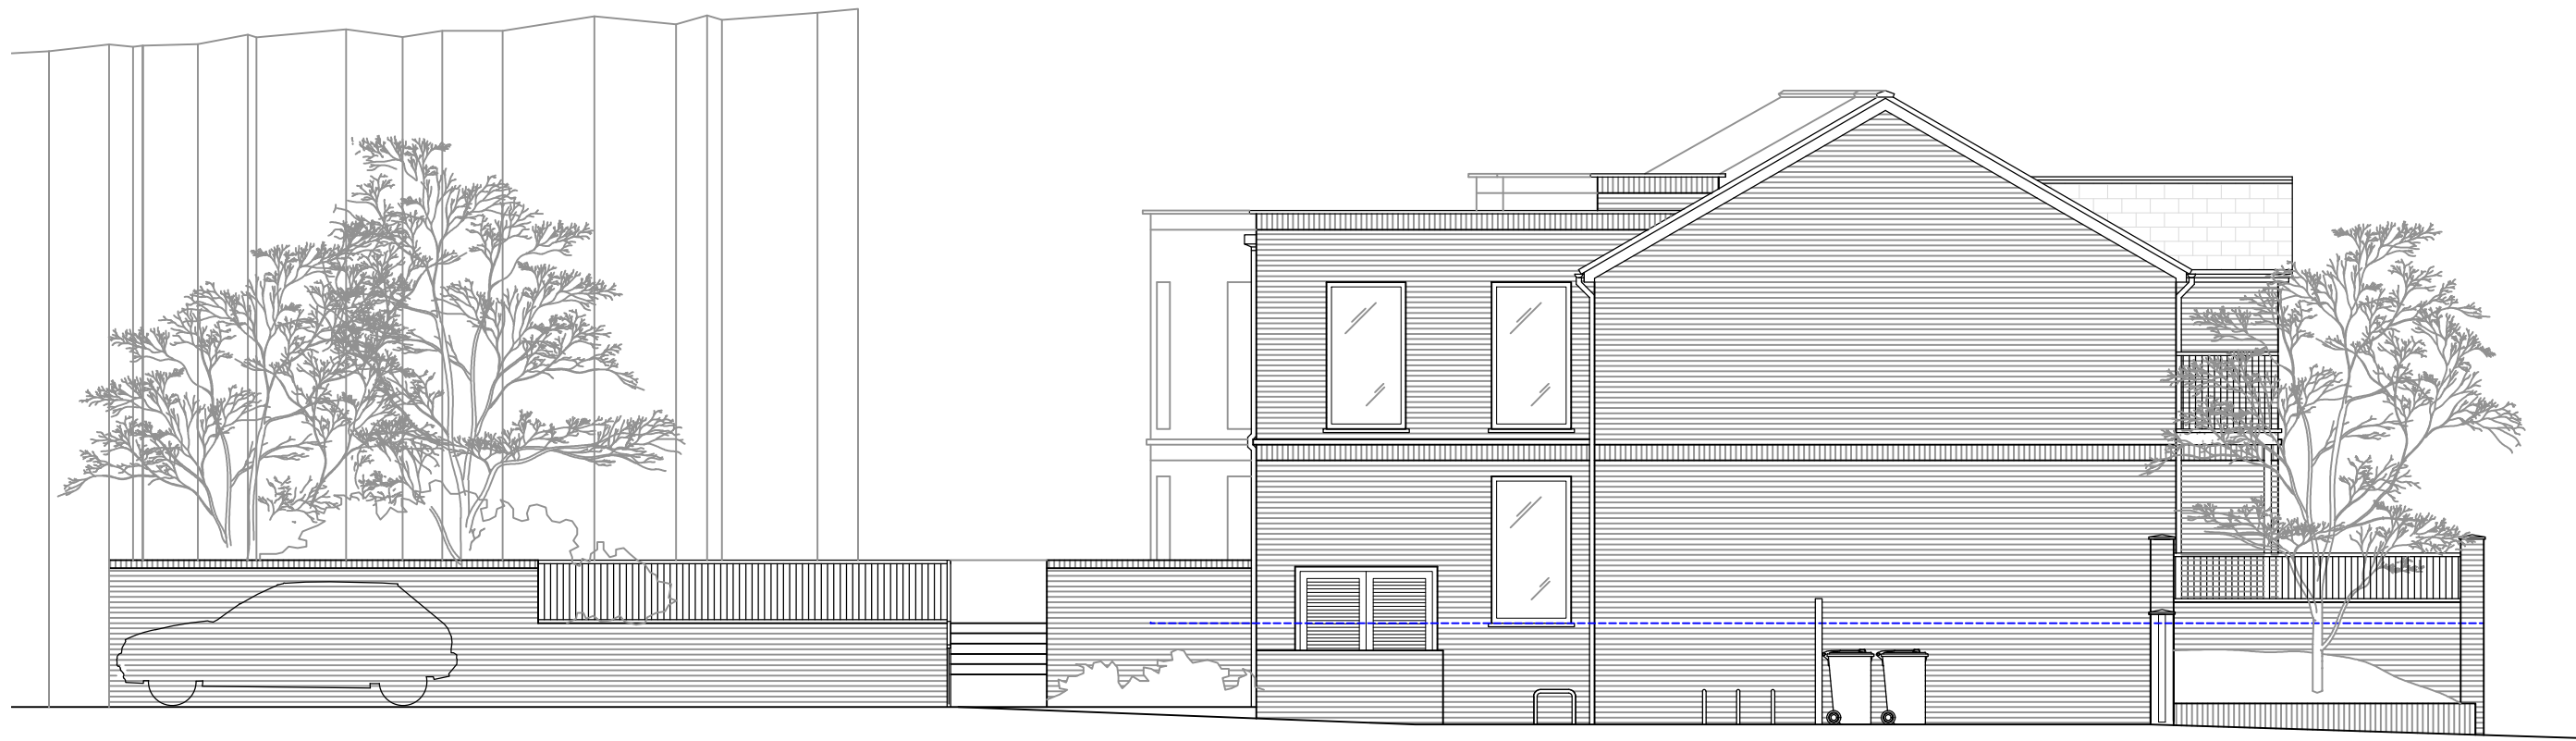


PROPOSED LEFT SIDE ELEVATION- 1:100 (A1)

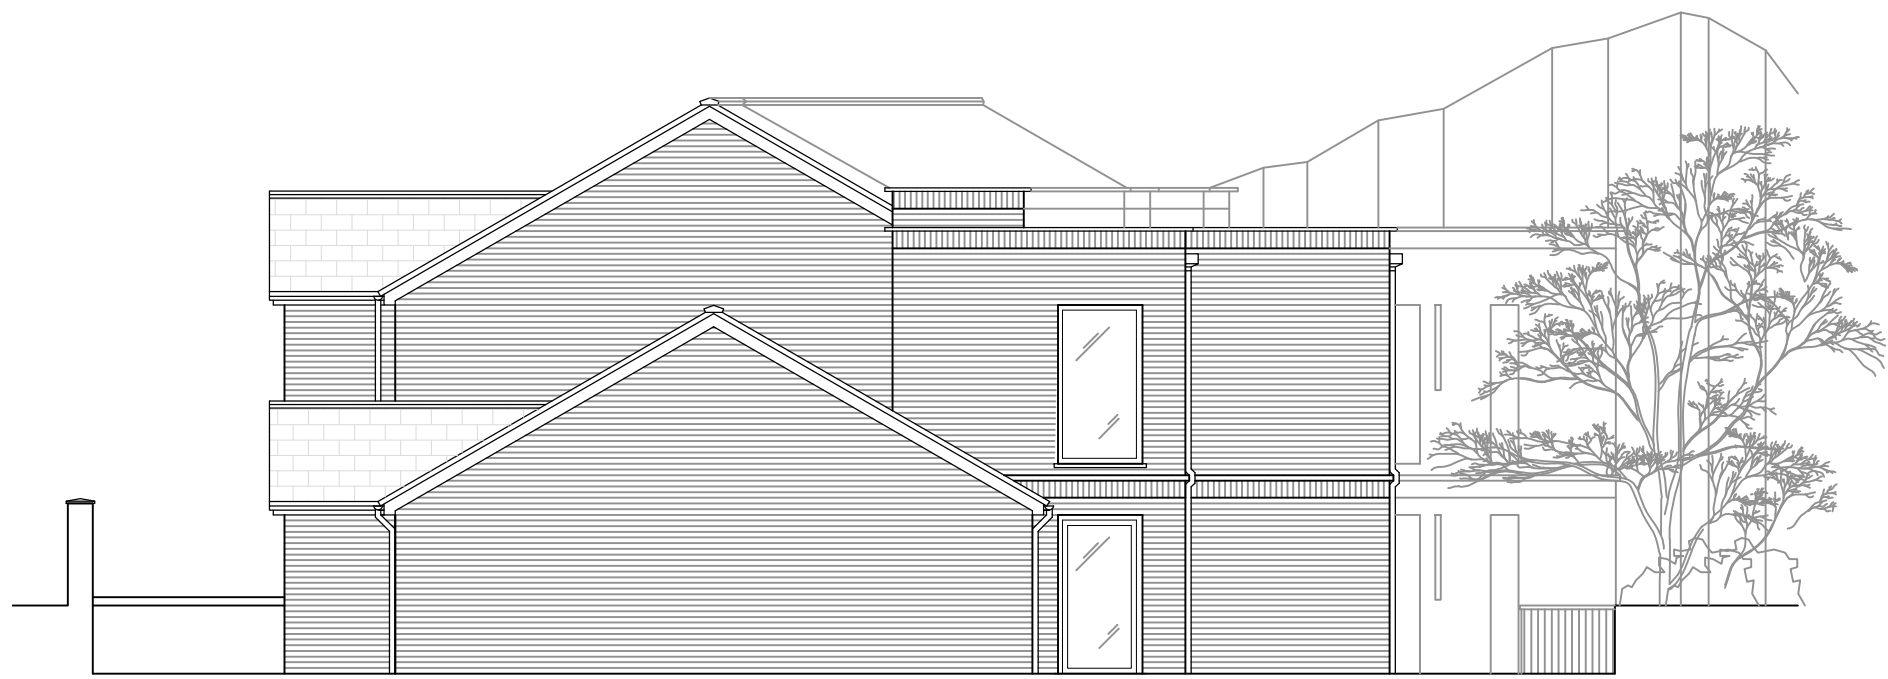

PROPOSED RIGHT SIDE ELEVATION- 1:100 (A1)

	Fair faced red brickwork.		Metal railing / balustrade.
	Natural slate.		Fair faced soldier course.
	Natural stone.		Black uPVC fascias and pipes.
	Cast stone.		Light grey uPVC windows.

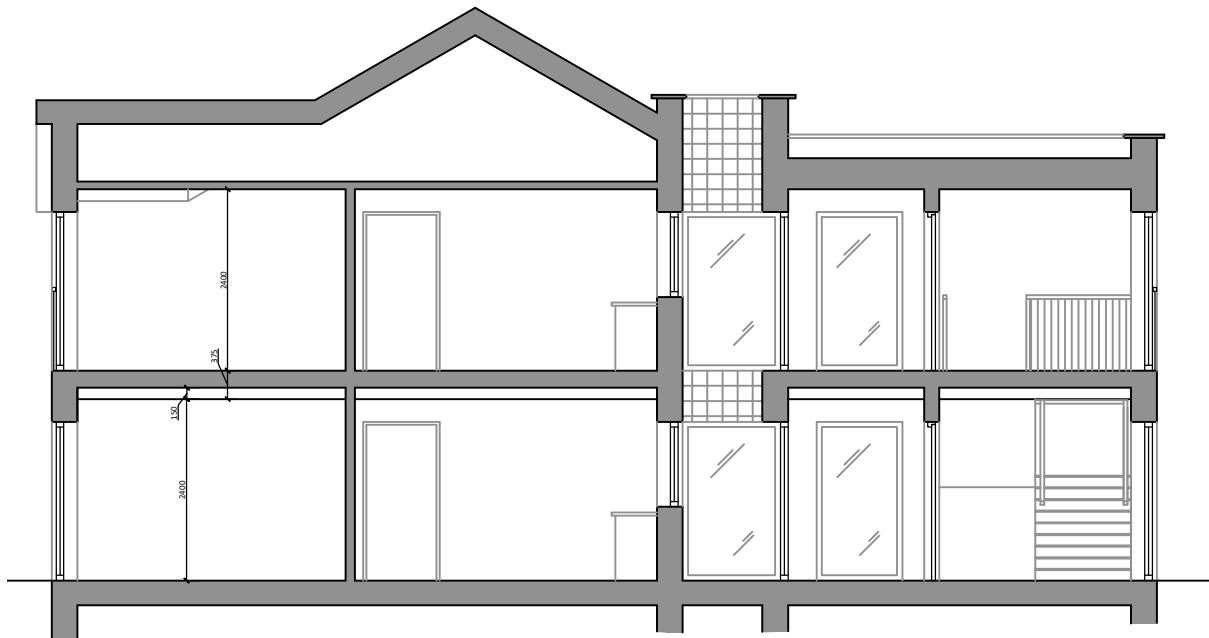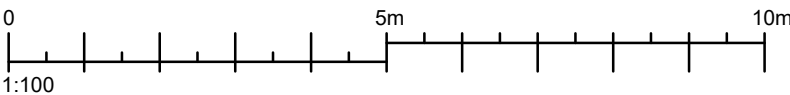

PROPOSED SECTION AA - 1:100 (A1)

Contact

Web: www.consultconstruct.co.uk
Email: info@consultconstruct.co.uk
Office: 01227 767770
Mobile: 07855 548979 & 07764497586



Regulated by the Royal Institution of Chartered Surveyor

The Copyright of this drawing remains with Consult Construct and is not to be reproduced without written approval. Dimensions are not to be scaled from this drawing. The Contractor is to check all dimensions on site and report any discrepancies to the Contract Administrator. This drawing is to be read in conjunction with all other standard documentation.

Revisions



Consult Construct

PROPERTY CONSULTANTS AND CONTRACTORS

project :
Knowles Quarry
Barnsley Road
Cudworth S72 8UU

client:
Consensus Support

drawing title :
Proposed Elevations and Section AA

project no : 22.2668	drawing no 04	rev : -	scale : 1:100 A1	date : 31.03.2023
-------------------------	------------------	------------	---------------------	----------------------