



EXISTING FRONT ELEVATION
SCALE 1:100

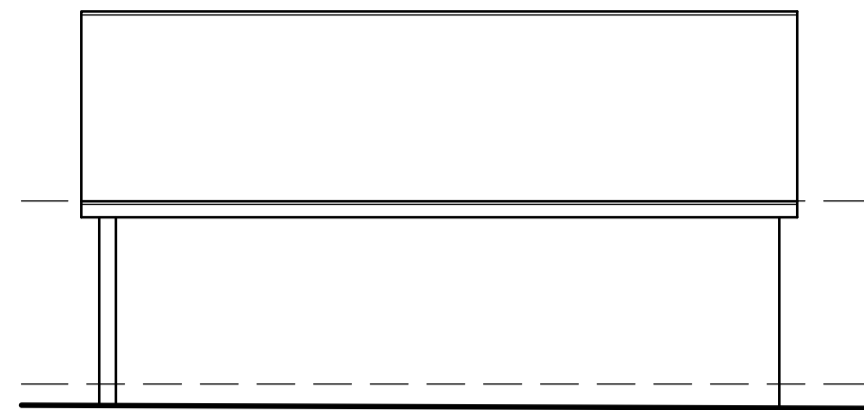


EXISTING SIDE ELEVATION
SCALE 1:100




EXISTING REAR ELEVATION
SCALE 1:100

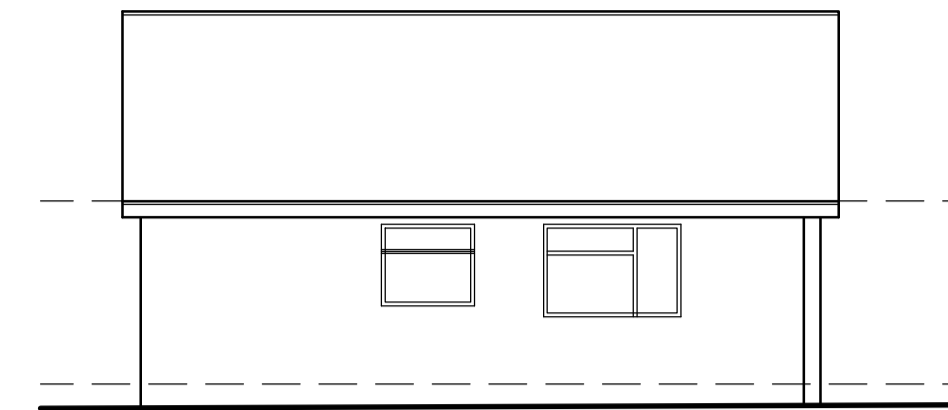


EXISTING SIDE ELEVATION
SCALE 1:100

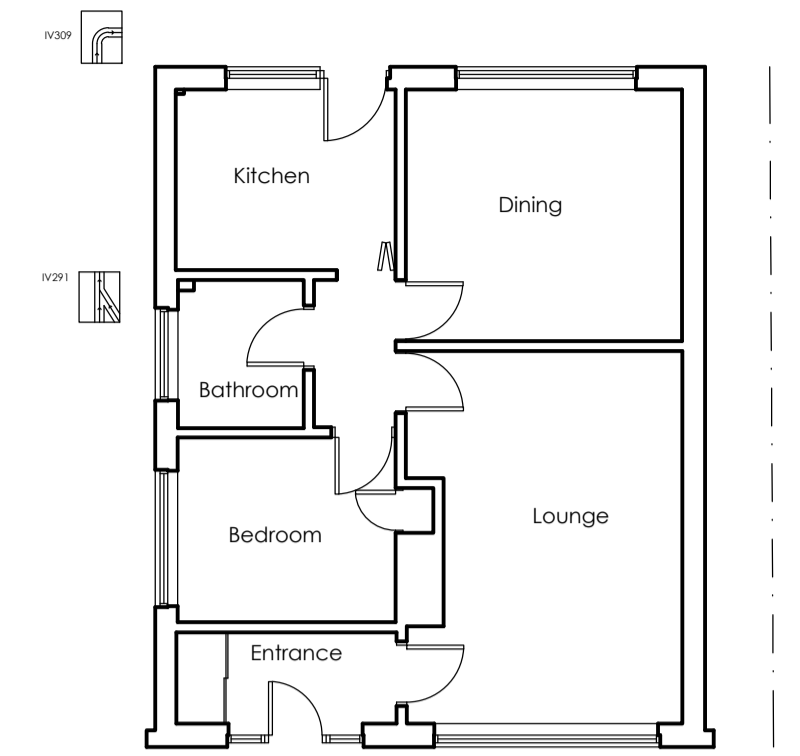


EXISTING FLOOR PLAN
SCALE 1:100

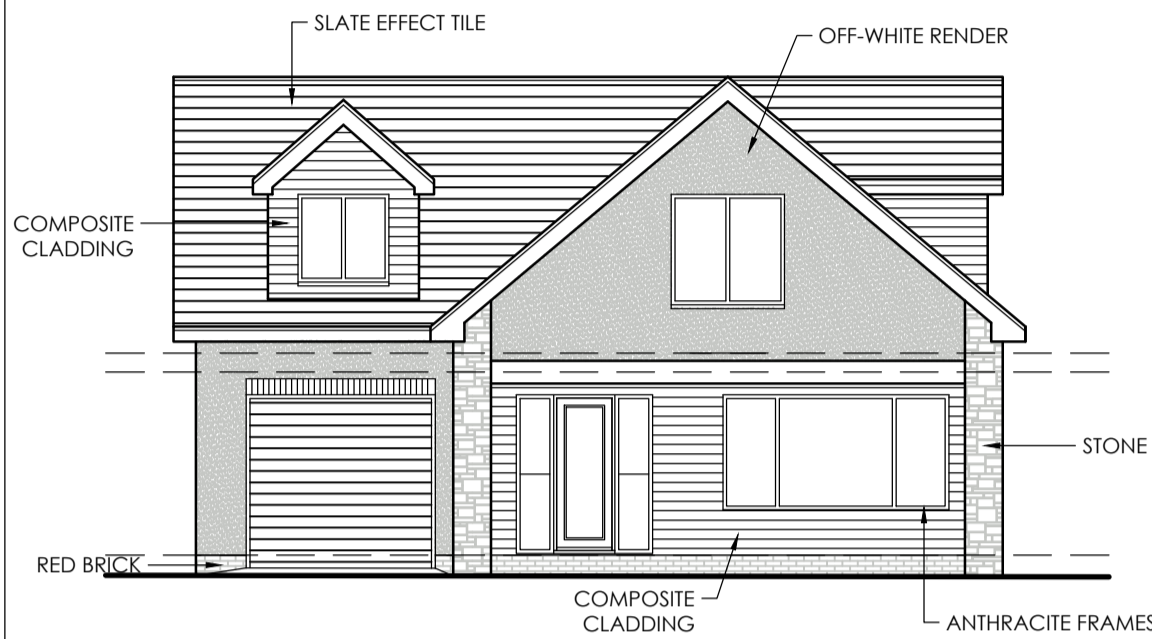


PROPOSED FRONT ELEVATION
SCALE 1:100

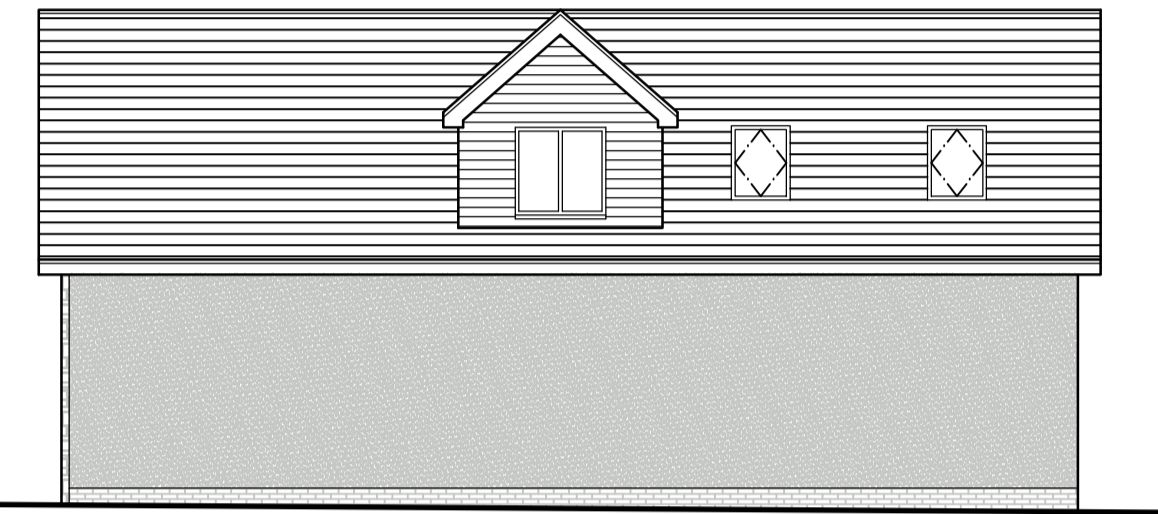


PROPOSED SIDE ELEVATION
SCALE 1:100

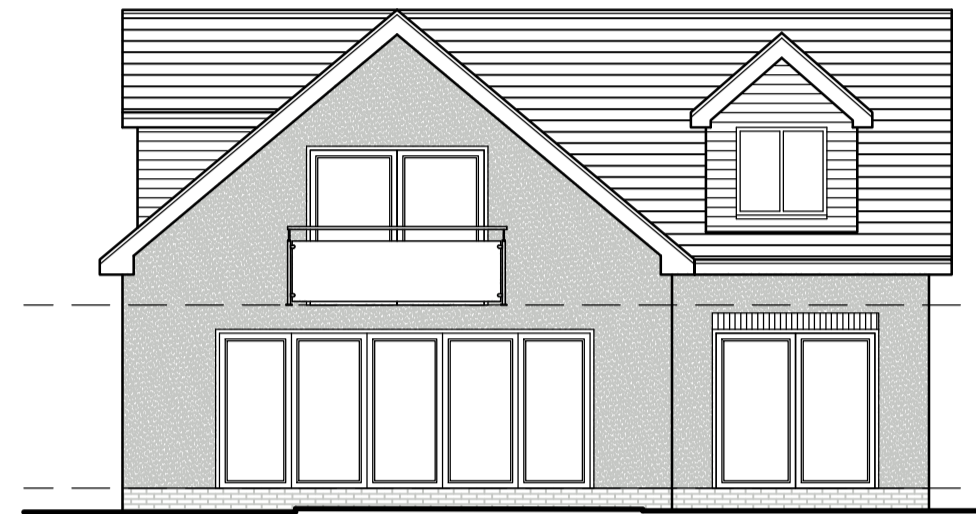


PROPOSED REAR ELEVATION
SCALE 1:100

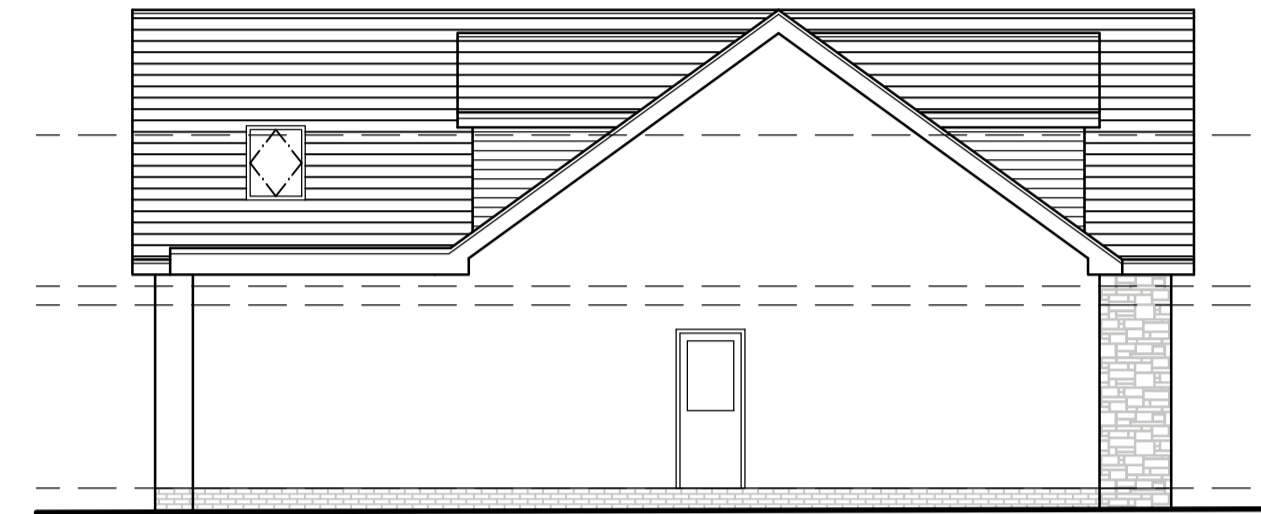


PROPOSED SIDE ELEVATION
SCALE 1:100

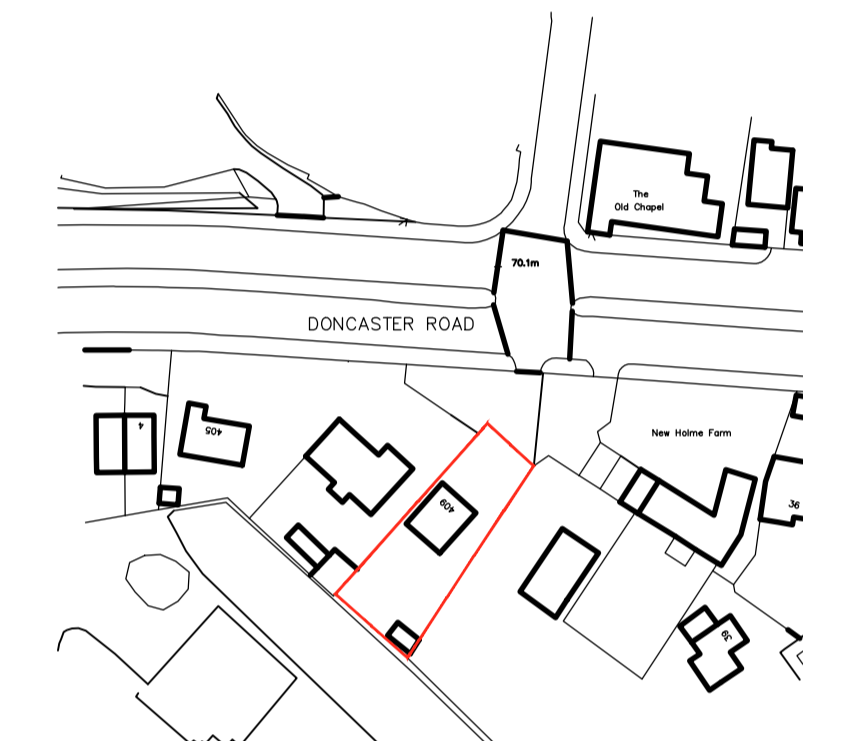



LOCATION PLAN
SCALE 1:1250

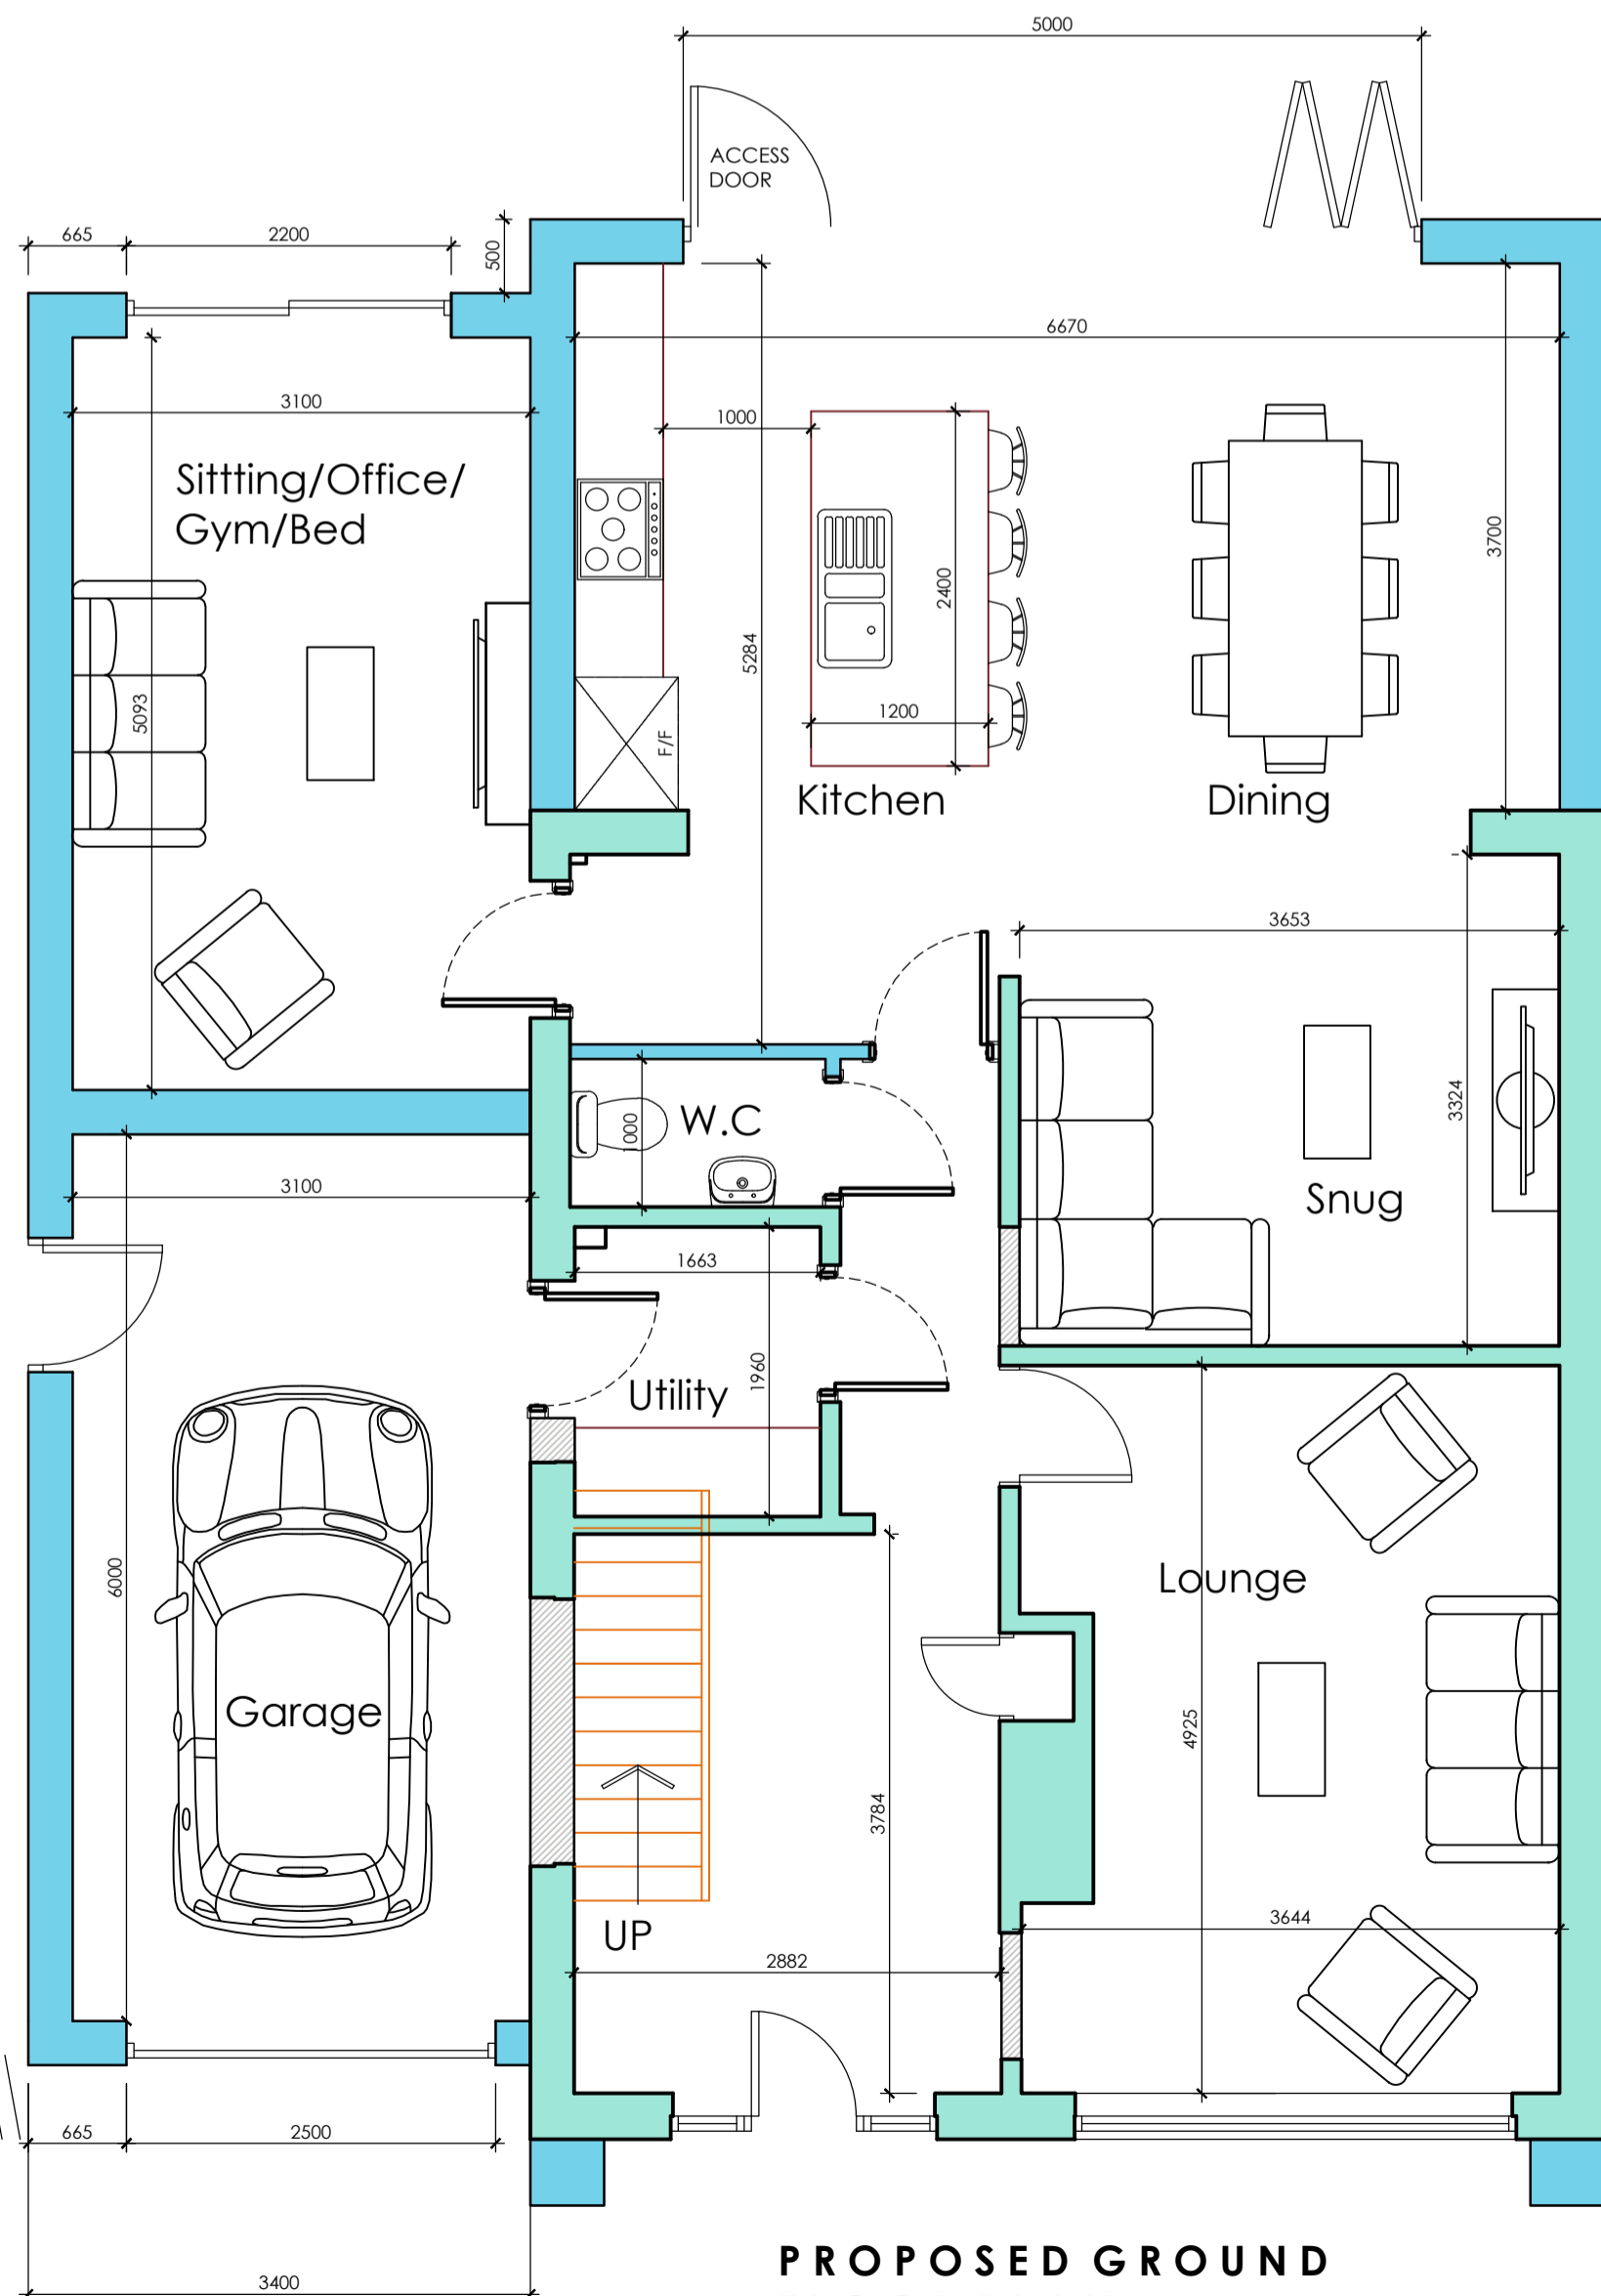

PROPOSED GROUND FLOOR PLAN
SCALE 1:50

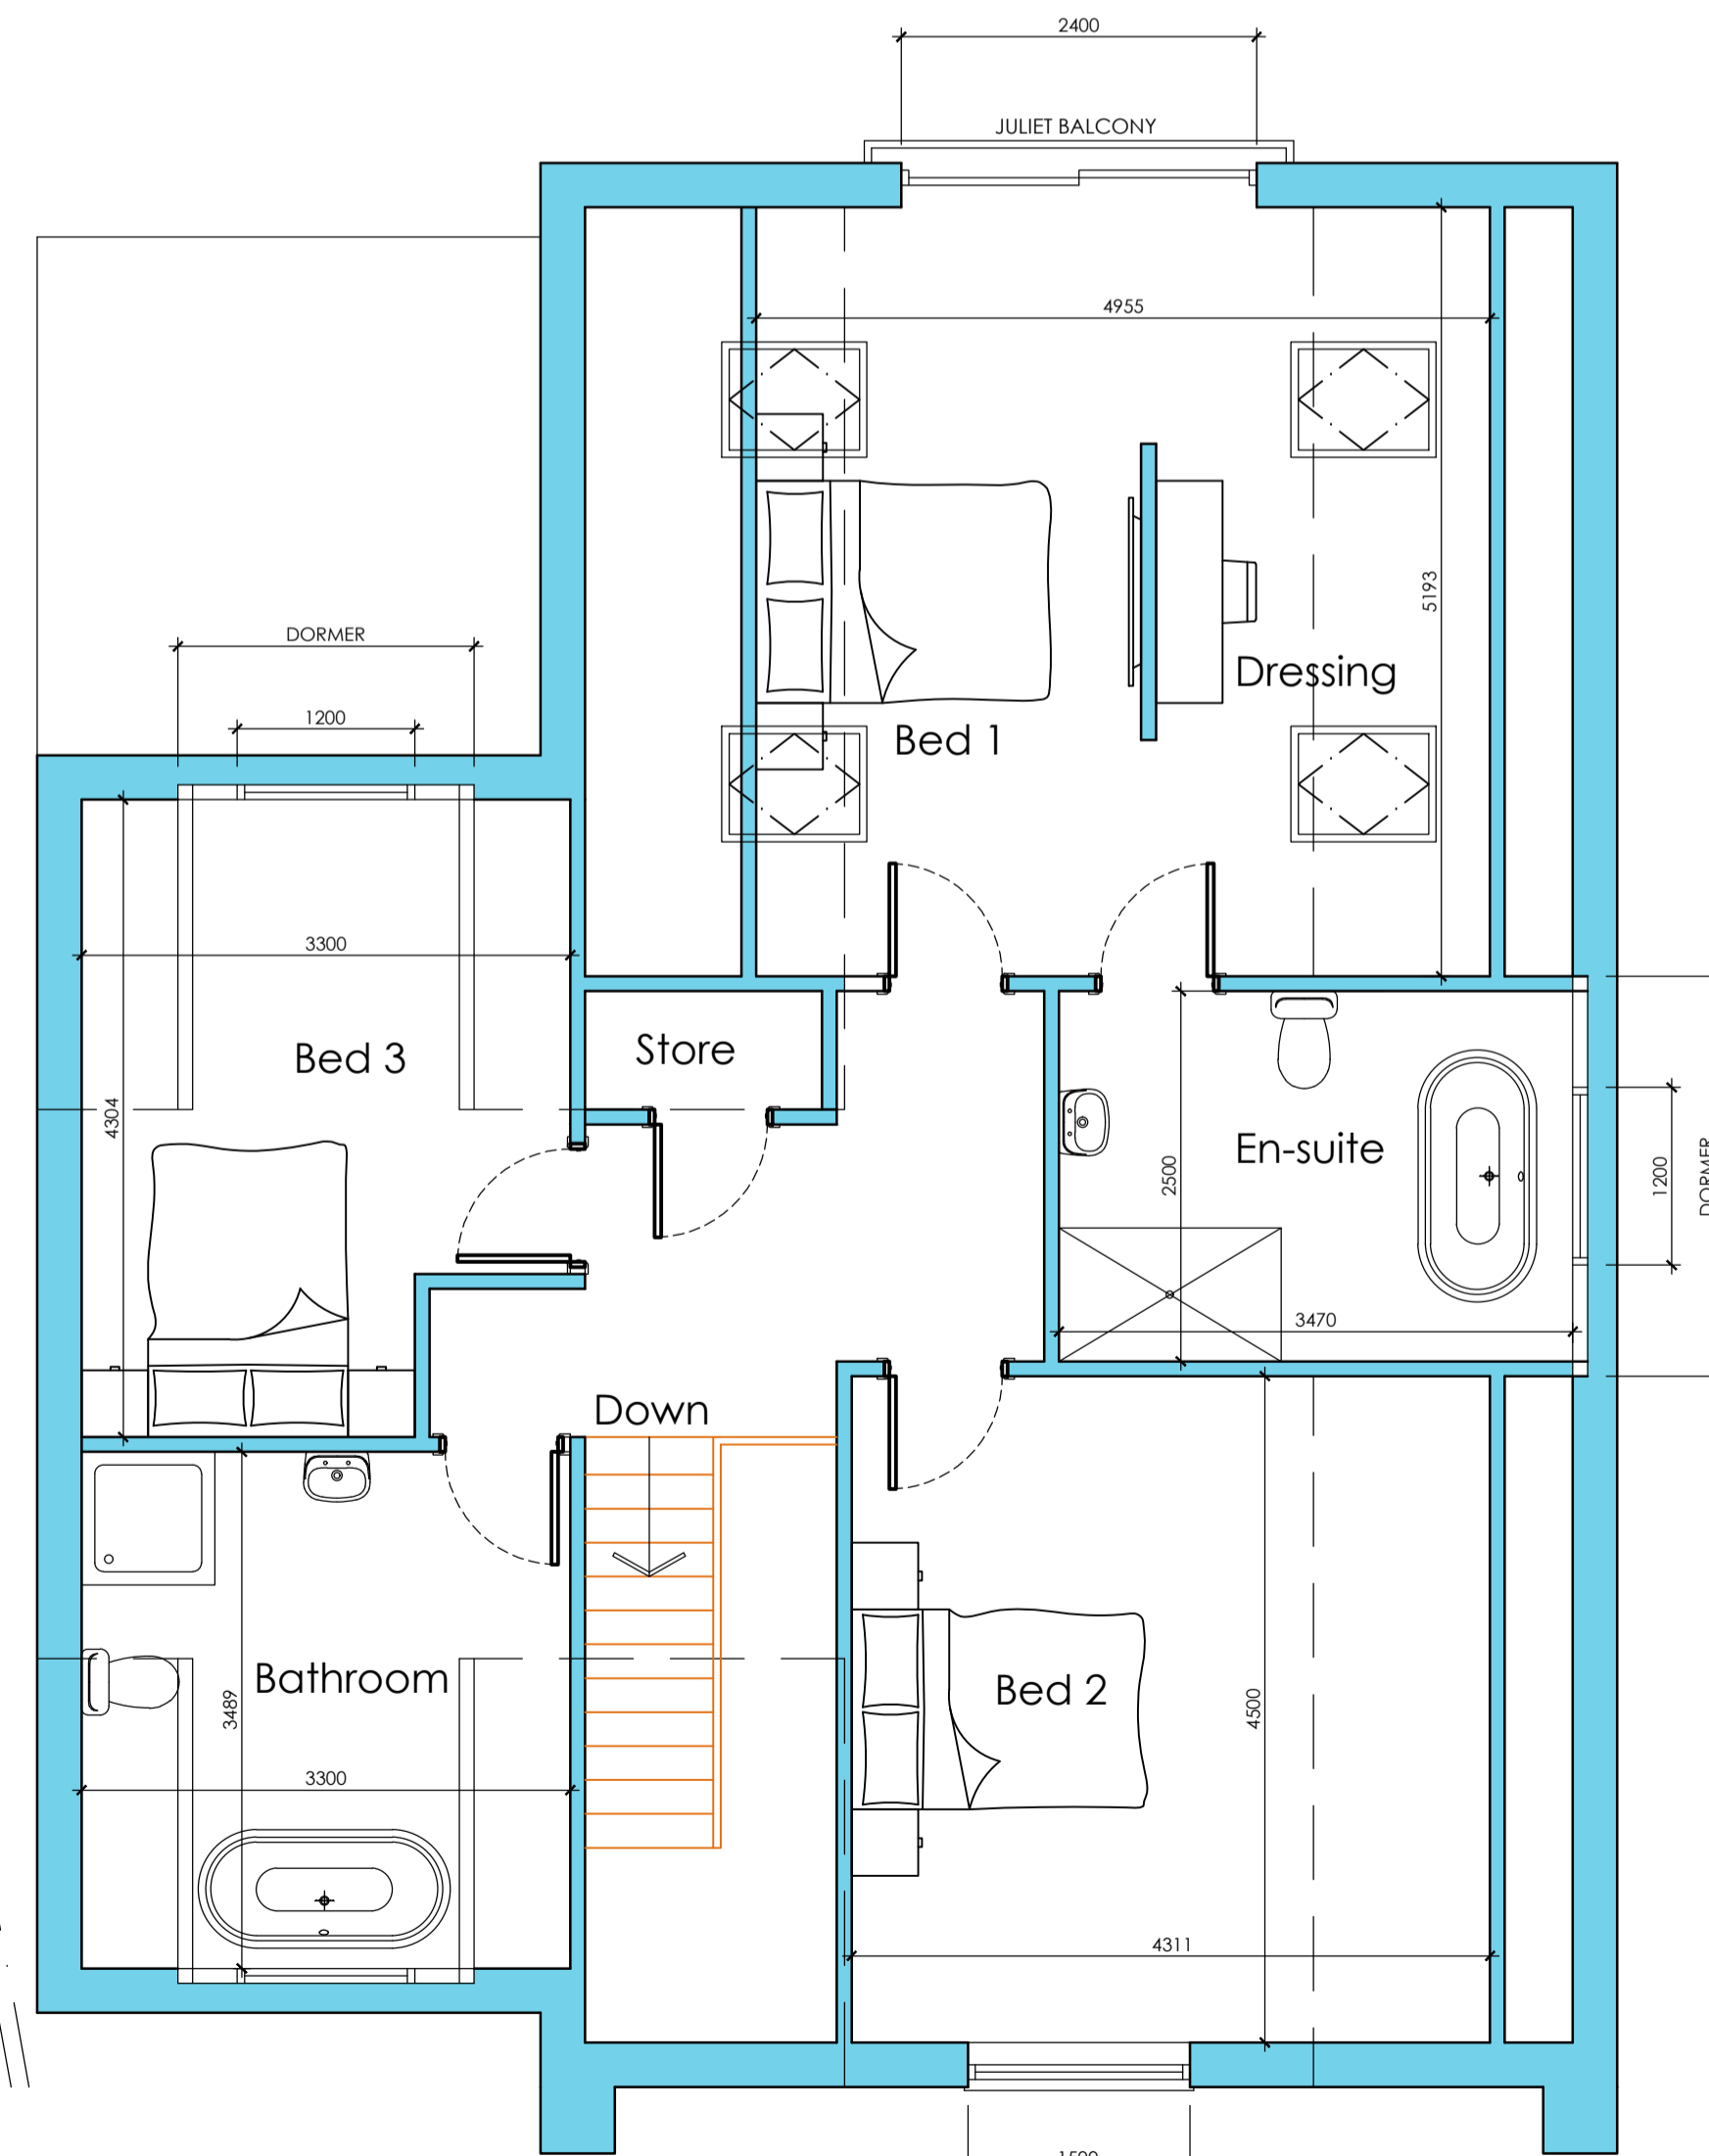

PROPOSED FIRST FLOOR PLAN
SCALE 1:50

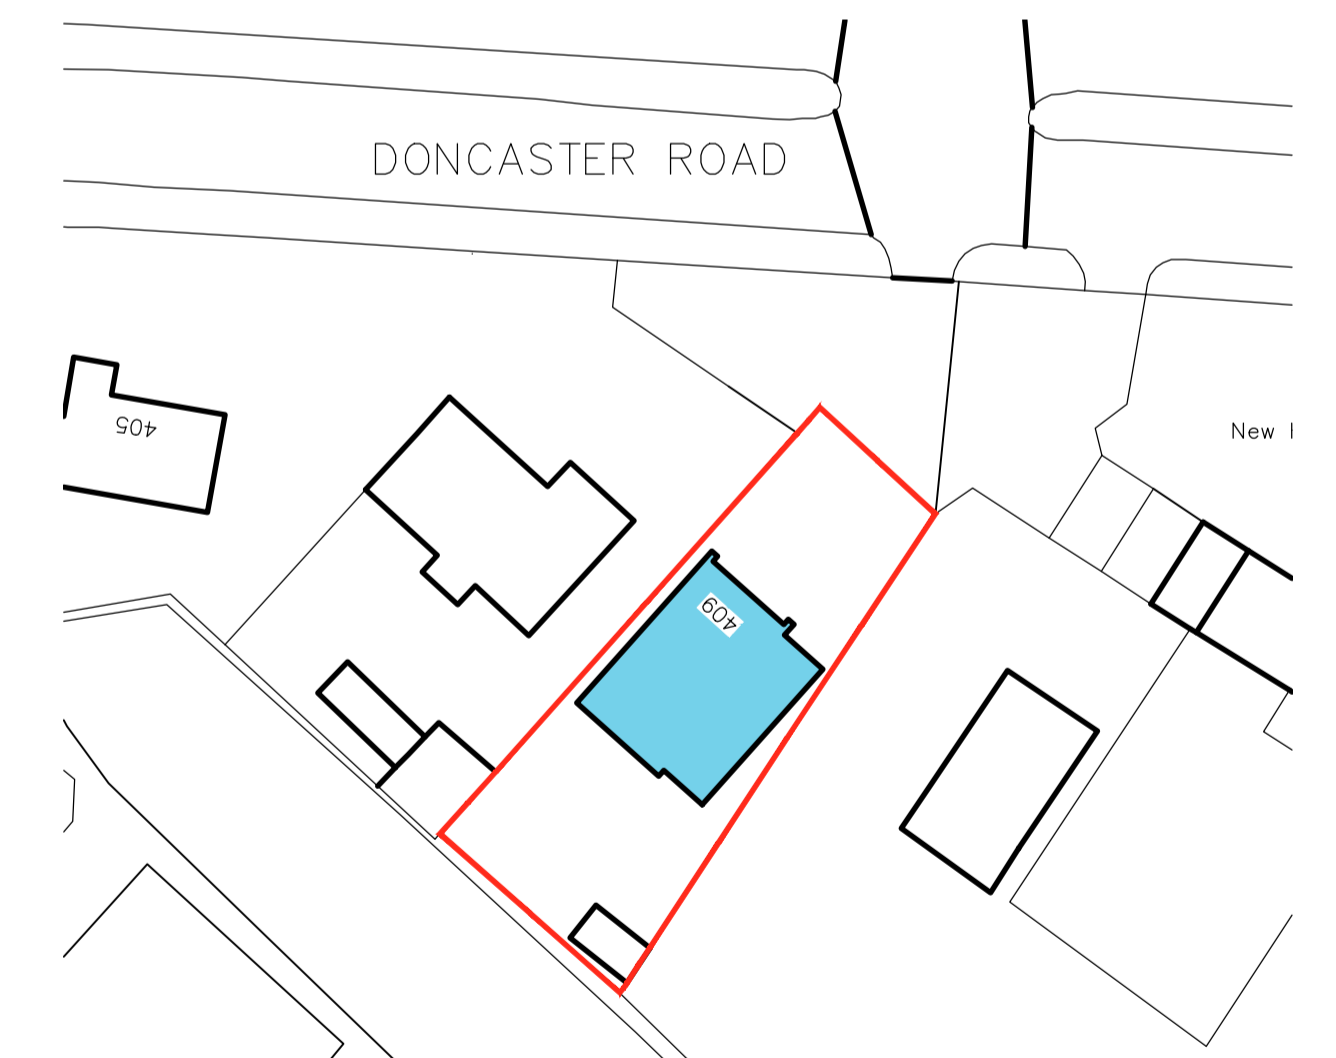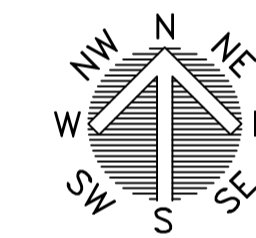

BLOCK PLAN
SCALE 1:500

| | | | |
|---|---------------------------------|--|---------------------|
| | | OFFICE ONE, DRILL HALL, 11 EASTGATE, BARNSELY, S70 2EU Phone: 01226 208482 Email: info@whiteagus.co.uk Web: www.whiteagus.co.uk | |
| Project: PROPOSED WORKS AT 409 DONCASTER ROAD BARNSELY, S71 5AG | | Client: RACHEL BIRD & JAMES McLEOD | |
| Drawing Title: PLANS AND ELEVATIONS | | Date: DECEMBER 2023 | |
| Ref: 23-136 | | Scale: 1:50 & 1:100 @ A1 | |
| Date: 28/12/2023 08/01/2024 10/01/2024 | | Dwg. No.: 01 Rev.: C | |
| Suffix: | Description: | Date: | Description: |
| A | REVISED TO CLIENTS REQUIREMENTS | | |
| B | BOUNDARY UPDATED | | |
| C | VELUX ADDED | | |