



All dimensions to be checked on site prior to work commencing on site. Any discrepancies must be reported to MR+P

All dimensions to be checked on site prior to work commencing as this property has not been surveyed by MR+P. Any discrepancies must be reported to MR+P

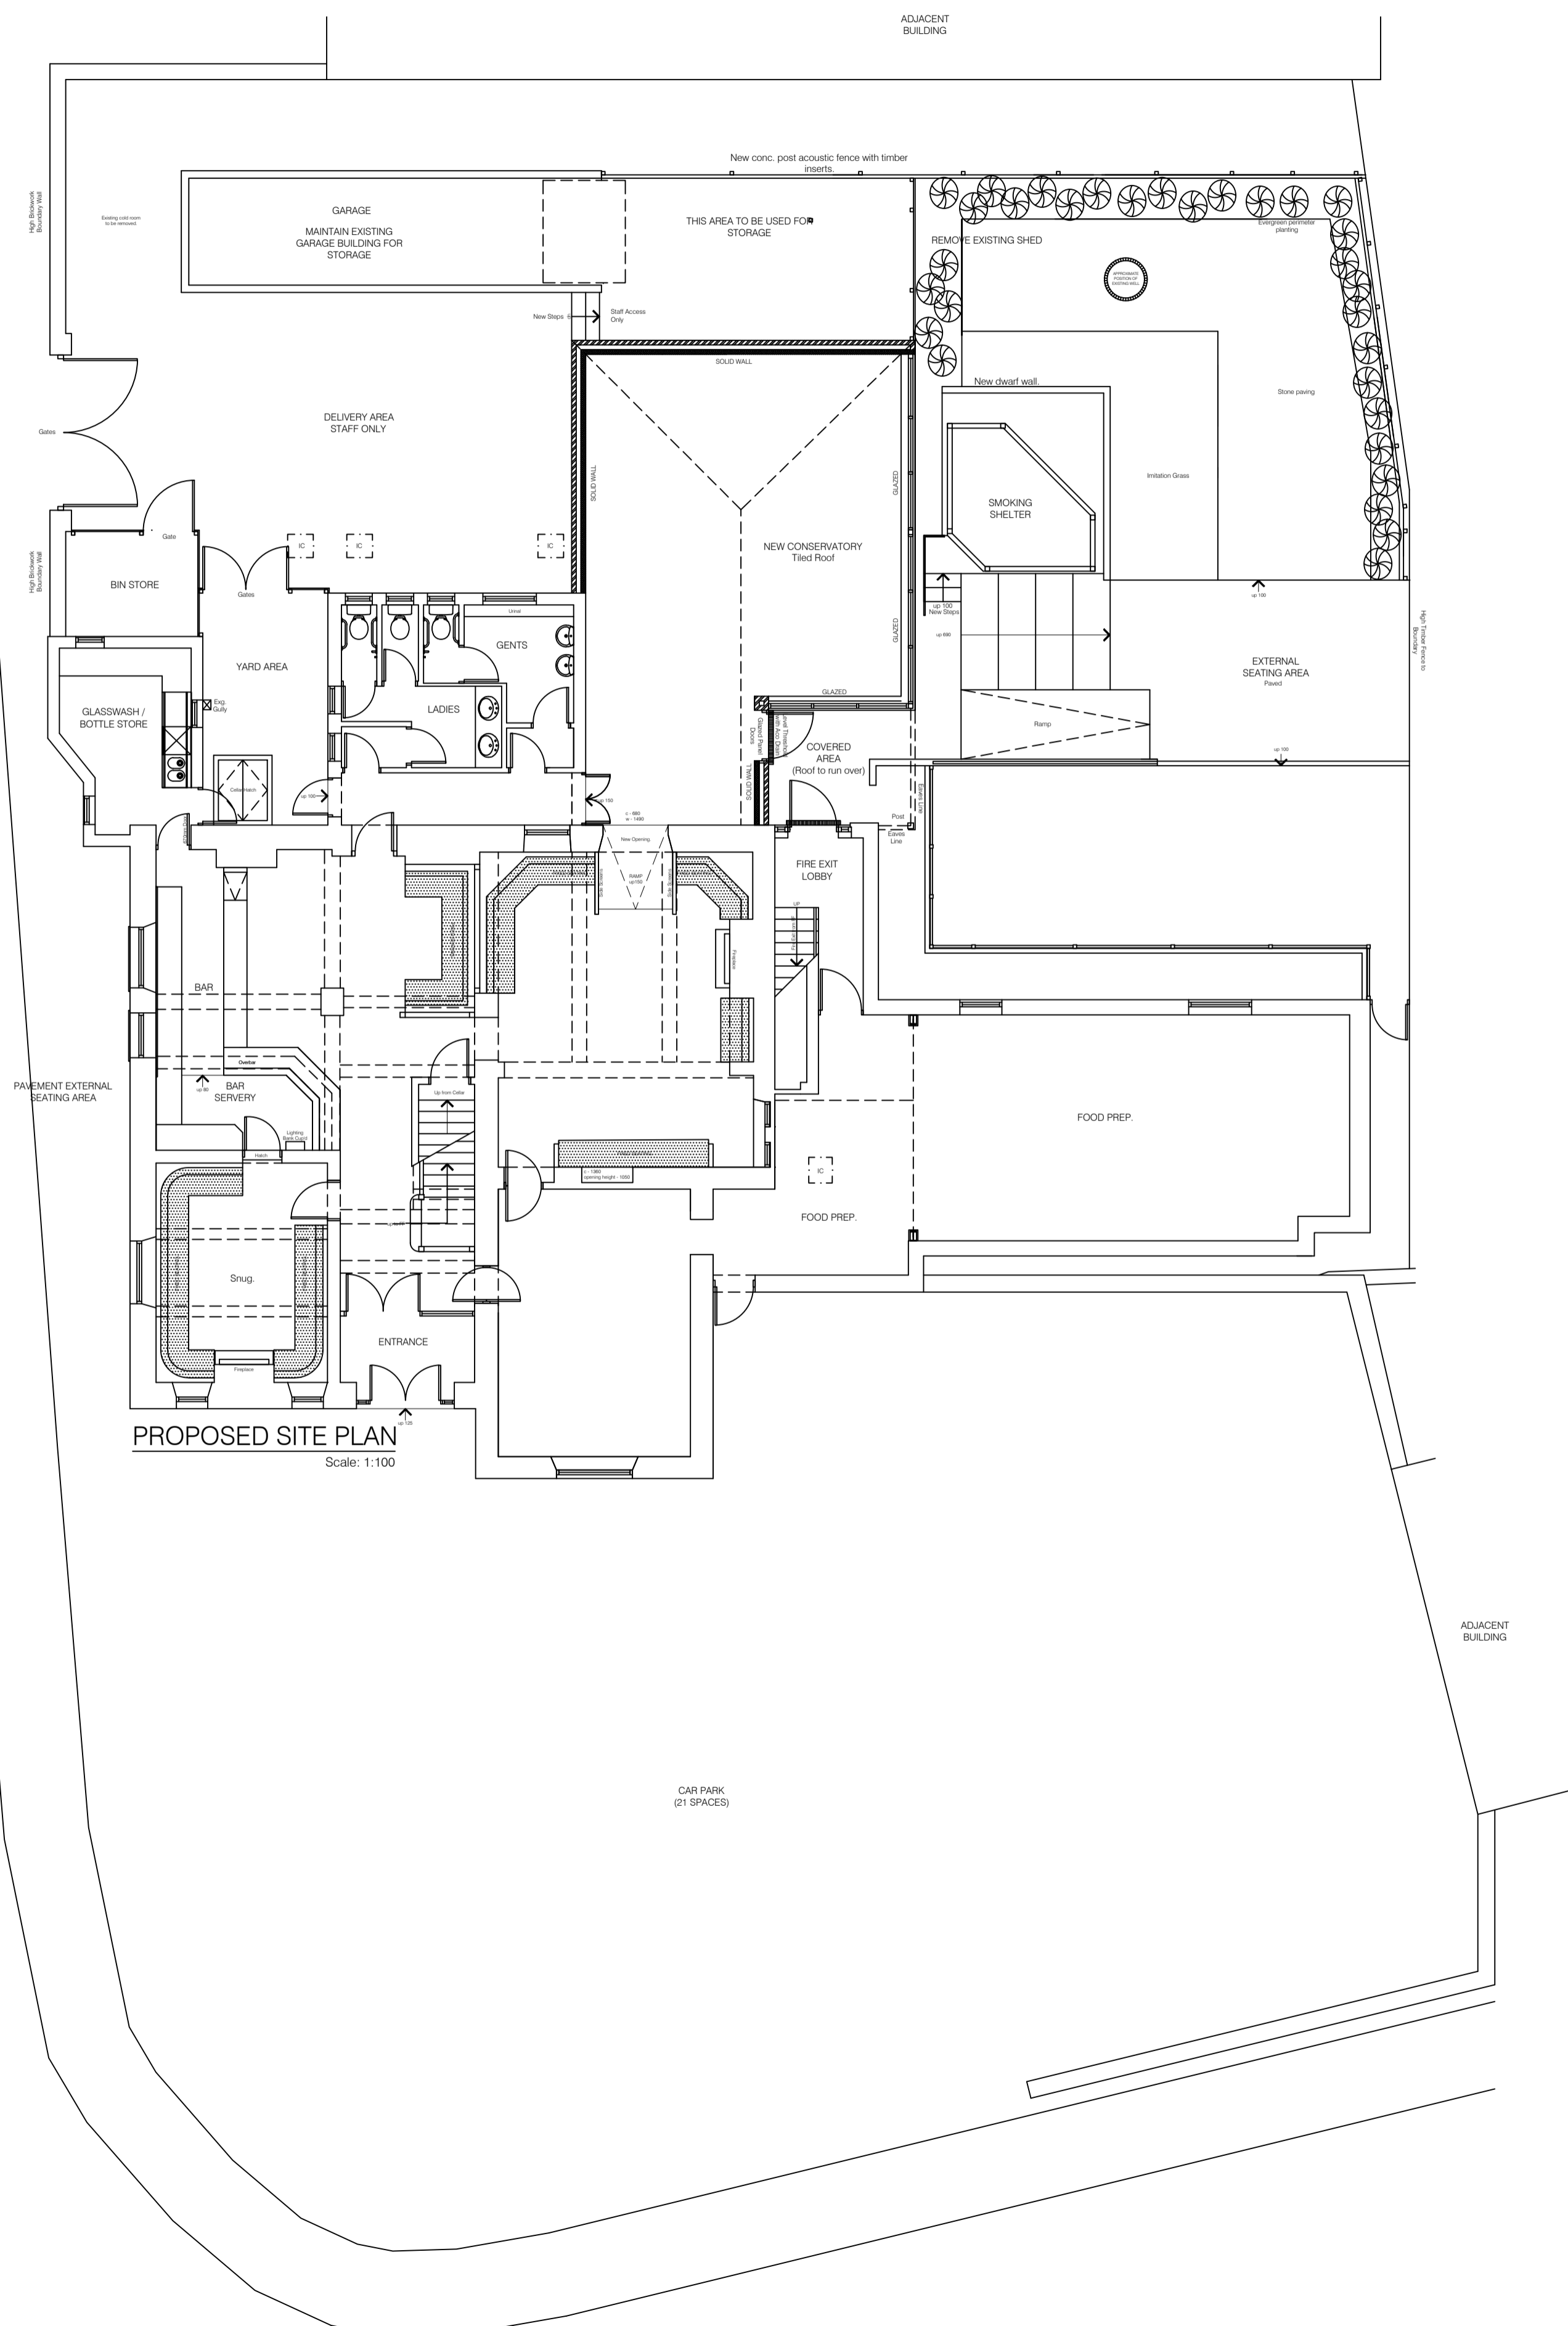

PROPOSED SITE PLAN
Scale: 1:100

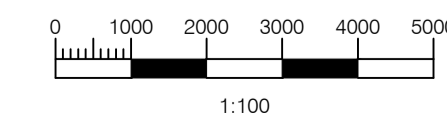

REV C: 7.7.20: Finishes added to outside area
 REV B: 23.6.20: Acoustic fence height increased
 Rev A: 16.6.20: Acoustic fence and planting added, cold room removed

MR+P
ARCHITECTS

MELLING RIDGEWAY + PARTNERS LTD
 CHARTER HOUSE MOORE STREET
 SHEFFIELD S3 7UR
 t: (0114) 2723321
 f: (0114) 2727395
 e: info@mrp-architects.co.uk

PROJECT
 THE MILTON ARMS
 ARMROYD LANE, ELSECAR
 BARNSELY, S74 8ES

TITLE
 PROPOSED SITE PLAN

DRAWING STATUS
 PLANNING

DRAWN BY: DJL

DATE: FEBRUARY 2020

SCALE: 1:100@A1

DRAWING No. 5974-404C