



DO NOT SCALE: Contractor to check all dimensions and report any omissions or errors

NOTES

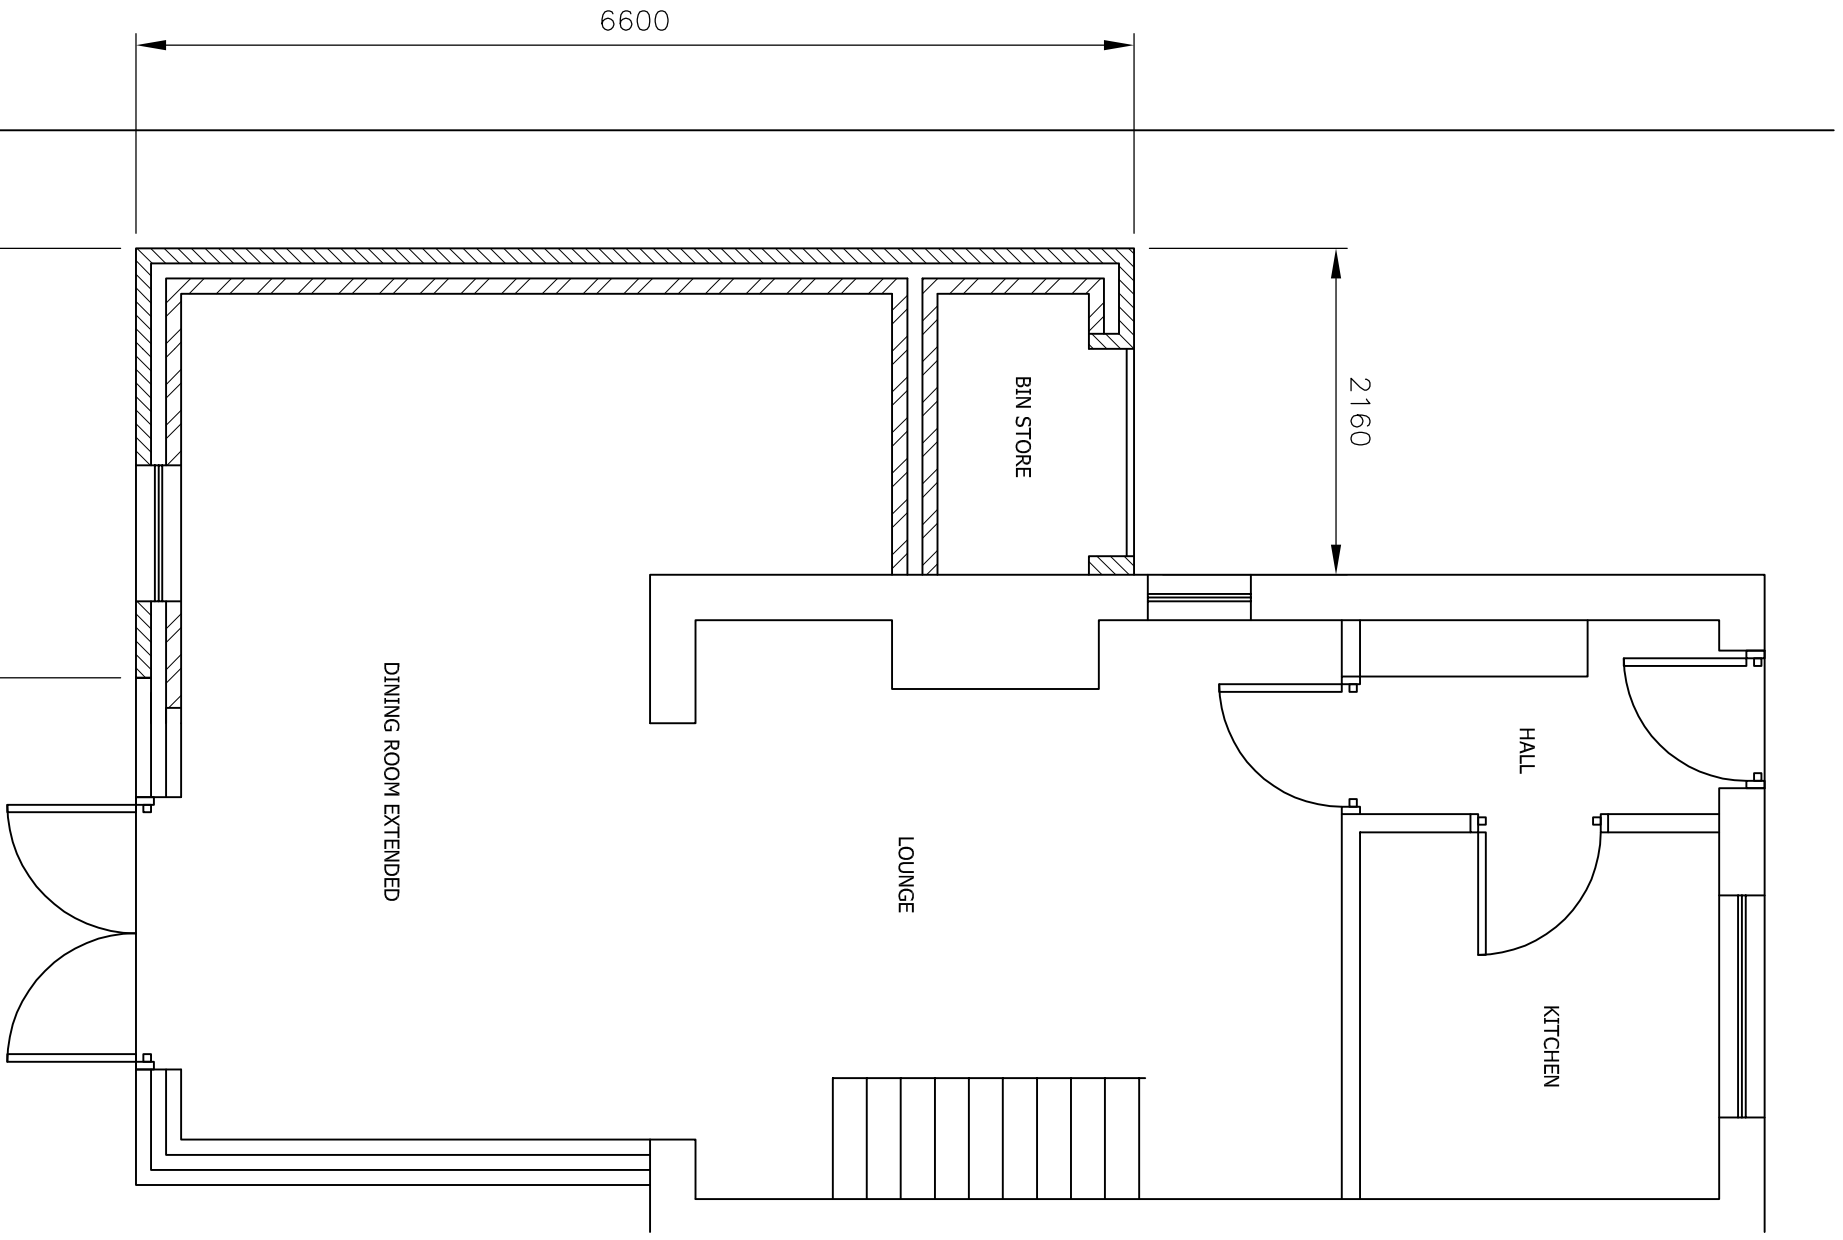

PROPOSED GROUND FLOOR PLAN
SCALE 1:50 AT A3

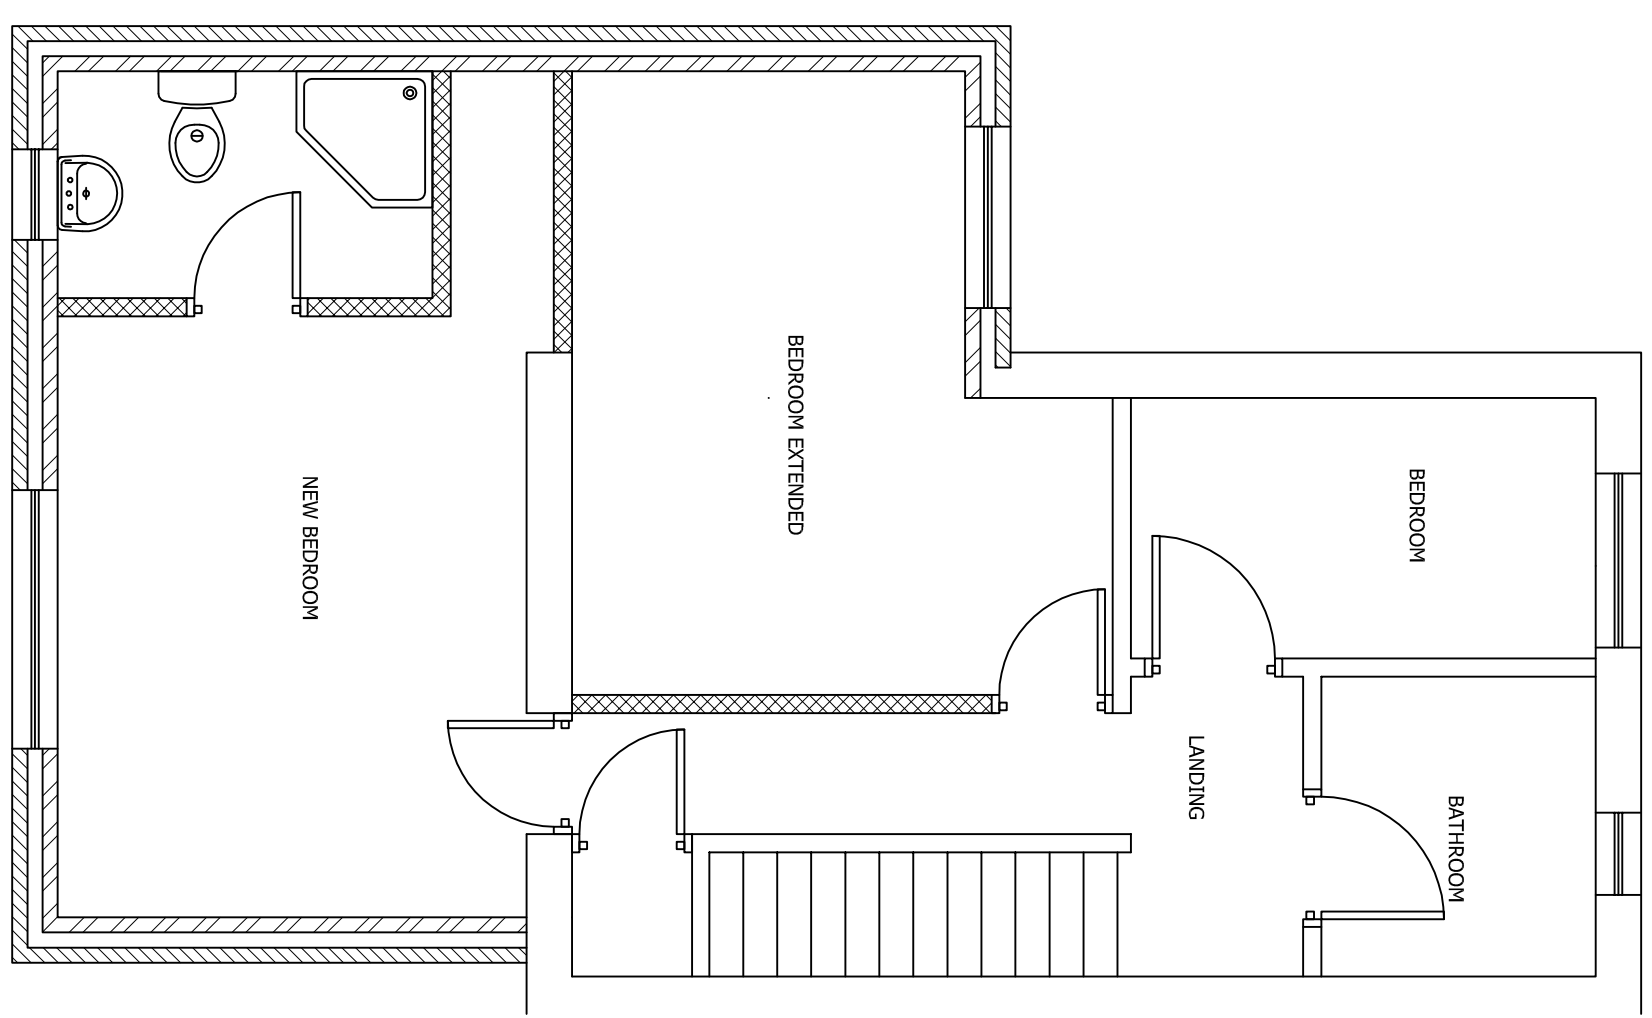

PROPOSED SECOND FLOOR PLAN
SCALE 1:50 AT A3

Rev	Description	By	CHK	APP	Date

JRB DESIGNS LTD
1 Seattle Road
Cudworth
Barnsley
S72 8LT
Tel: 01226 383542
Fax: 01226 380078
Mob: 07970 541192
Email: john@jrbdesigns.co.uk

This drawing is copyright. © Jrbdesigns Ltd.

Client
MR M PEASEGOOD

Drawing Title
PROPOSED PLANS

Address
**3 LEDSHAM COURT
ELSECAR
BARNLSLEY
S74 8BD**

Project Title:
**PROPOSED TWO STOREY
SIDE & REAR EXTENSION**

Purpose of Issue:
PLANNING

Drawing Status
FIRST ISSUE

Scale at A3	Drawn By	Date	Checked By	Approved By	Date
AS SHOWN	JRB	26/05/2010	MP	MP	26/05/2010
Project No.	Drawing No.	Revision			
MMP002	004	-			

APPROVAL: INFORMATION TENDER CONTRACT CONSTRUCTION