



OS MasterMap 1250/2500/10000 scale  
 Thursday, August 16, 2018, ID: BW1-00735289  
 www.blackwellmapping.co.uk  
 1:1250 scale print at A4, Centre: 437790 E, 408055 N  
 ©Crown Copyright Ordnance Survey. Licence no. 100041041

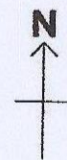


**BLACKWELL'S**  
 MAPPING SERVICES  
 PERSONAL & PROFESSIONAL MAPPING  
 www.blackwellmapping.co.uk  
 TEL: 0800 151 2612  
 maps@blackwell.co.uk

B M B C  
 CORPORATE MAIL ROOM  
 22 JAN 2019  
 Received by: .....  
 ORIGINAL COPY

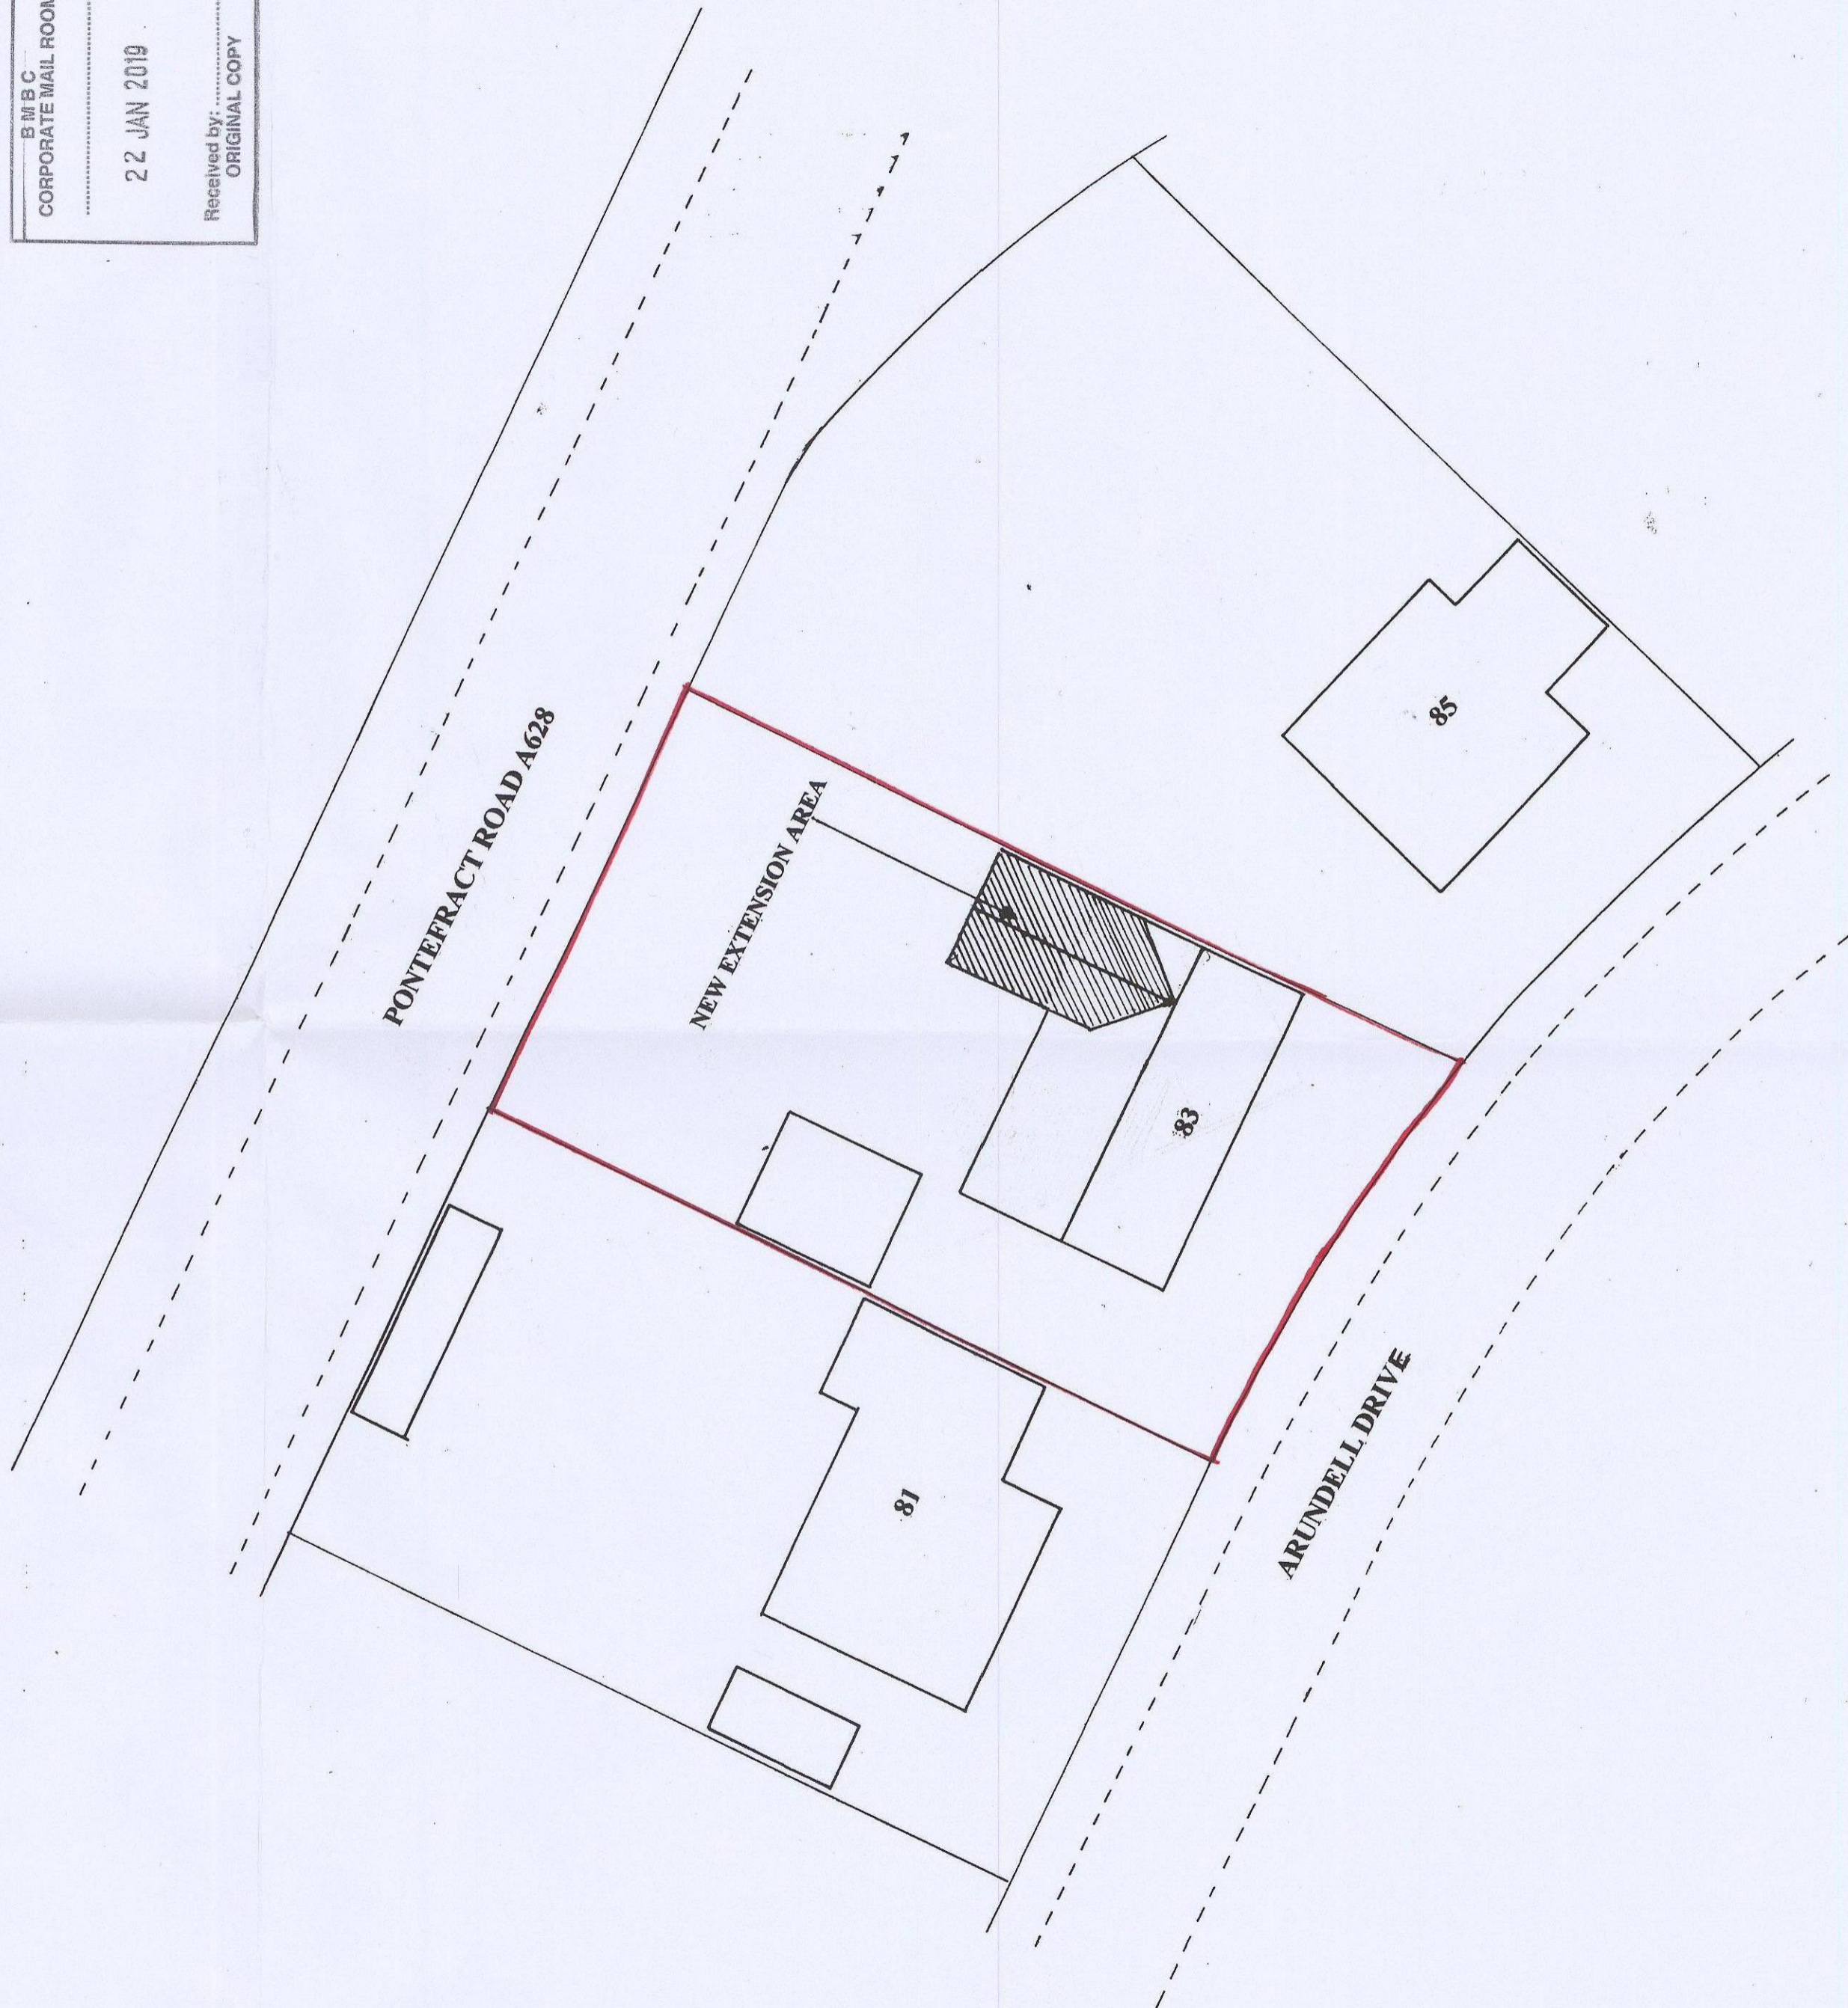

**BLOCK PLAN SCALE 1:250**

**SCALE 1:50**

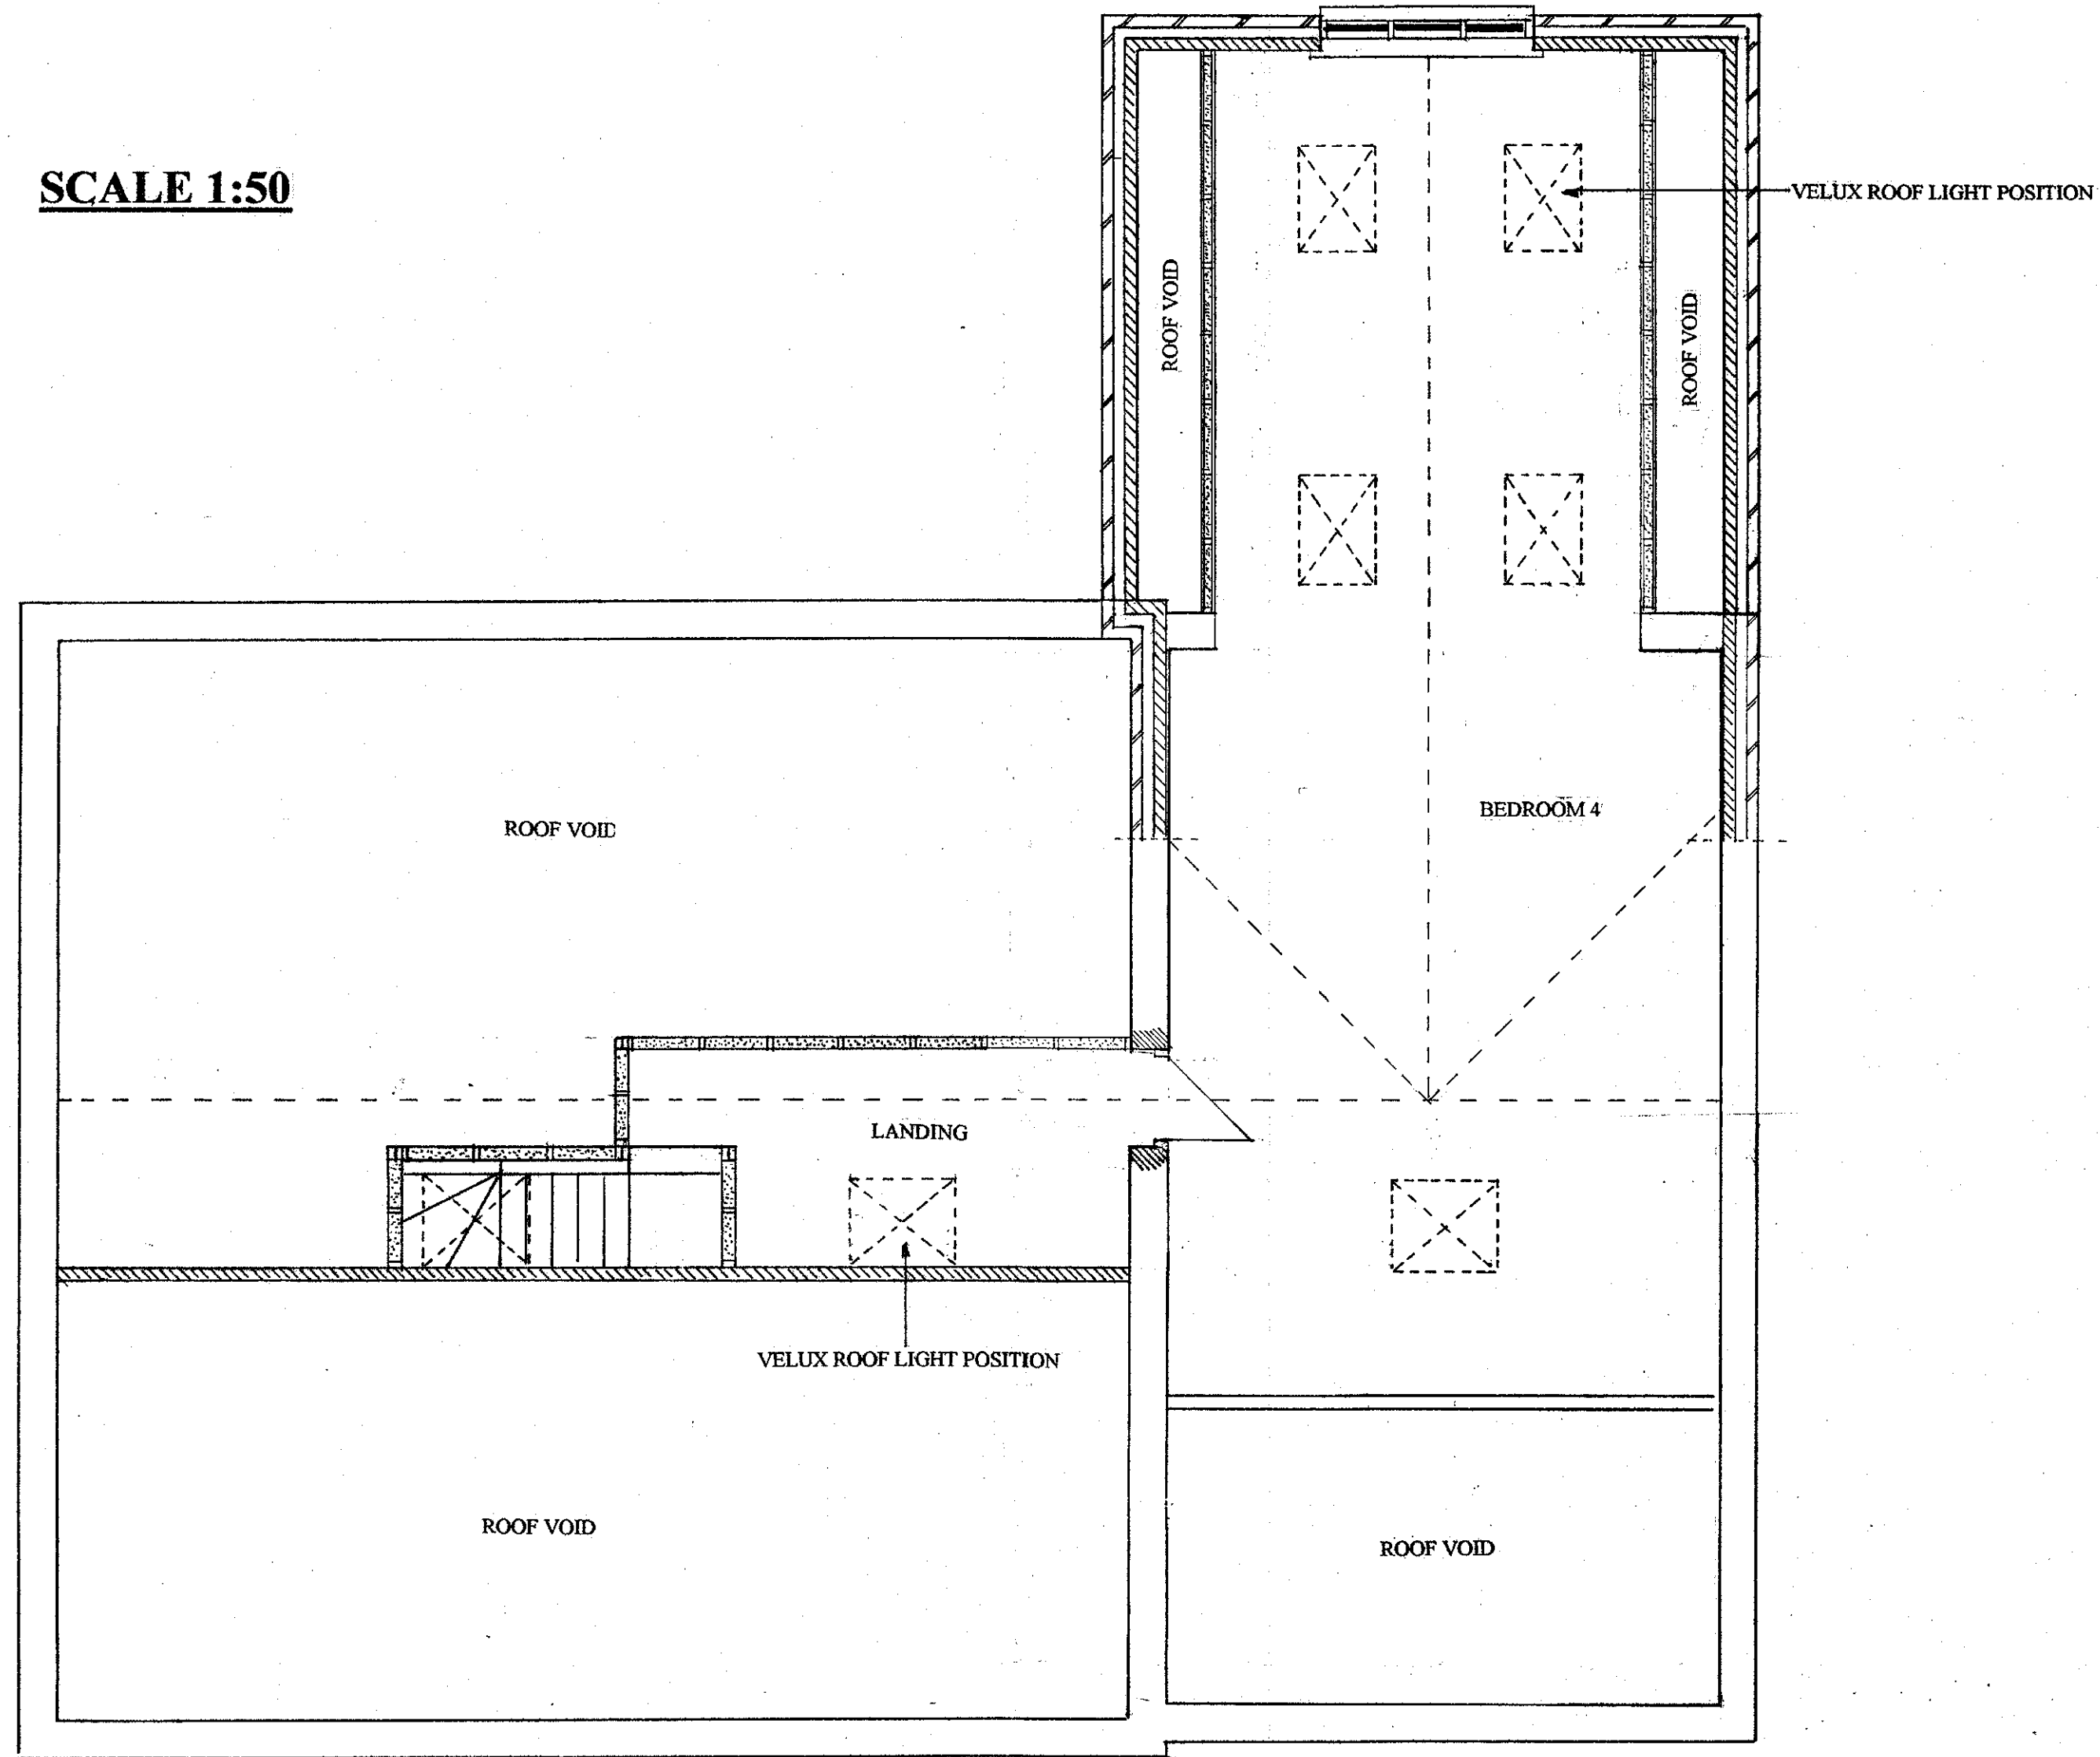


**PROPOSED FIRST FLOOR LAYOUT**

**SCALE 1:50**

**REVISION A**

**SCALE 1:50**

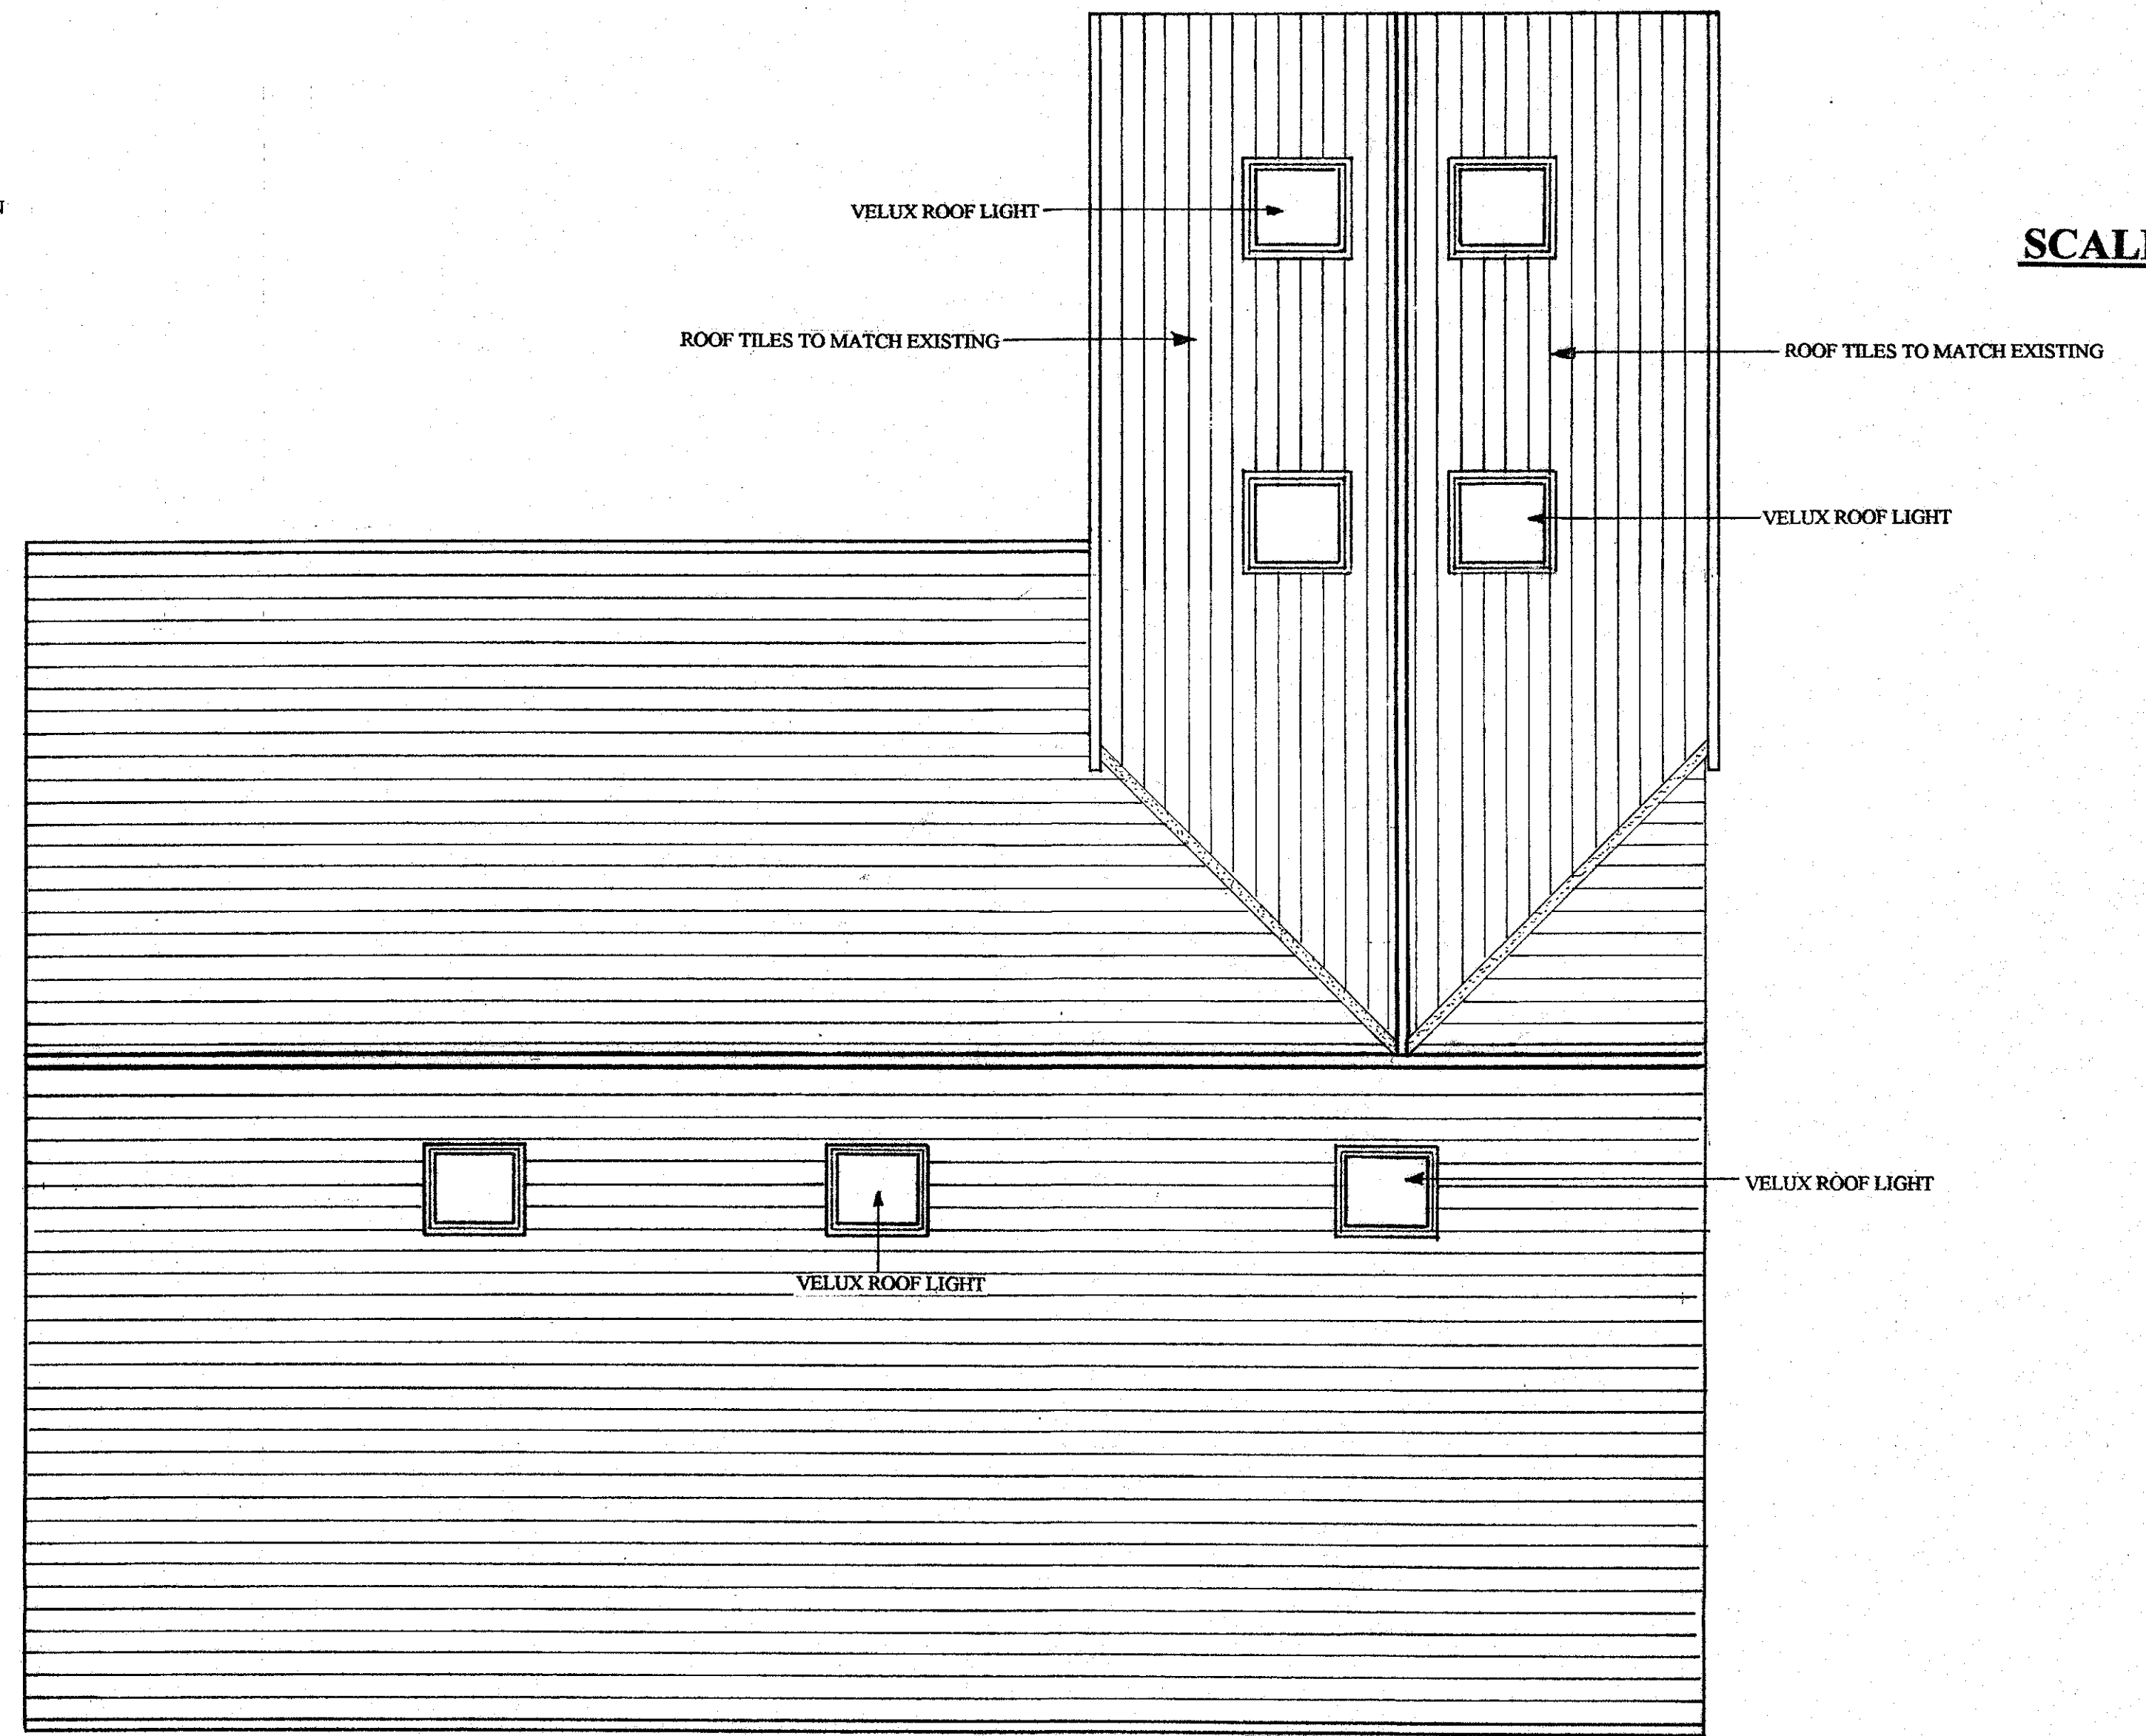


**PROPOSED ROOF LAYOUT**




**EXISTING ROOF LAYOUT**


**SCALE 1:50**

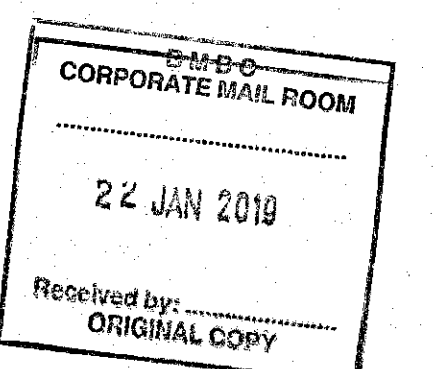

**SCALE 1:50**

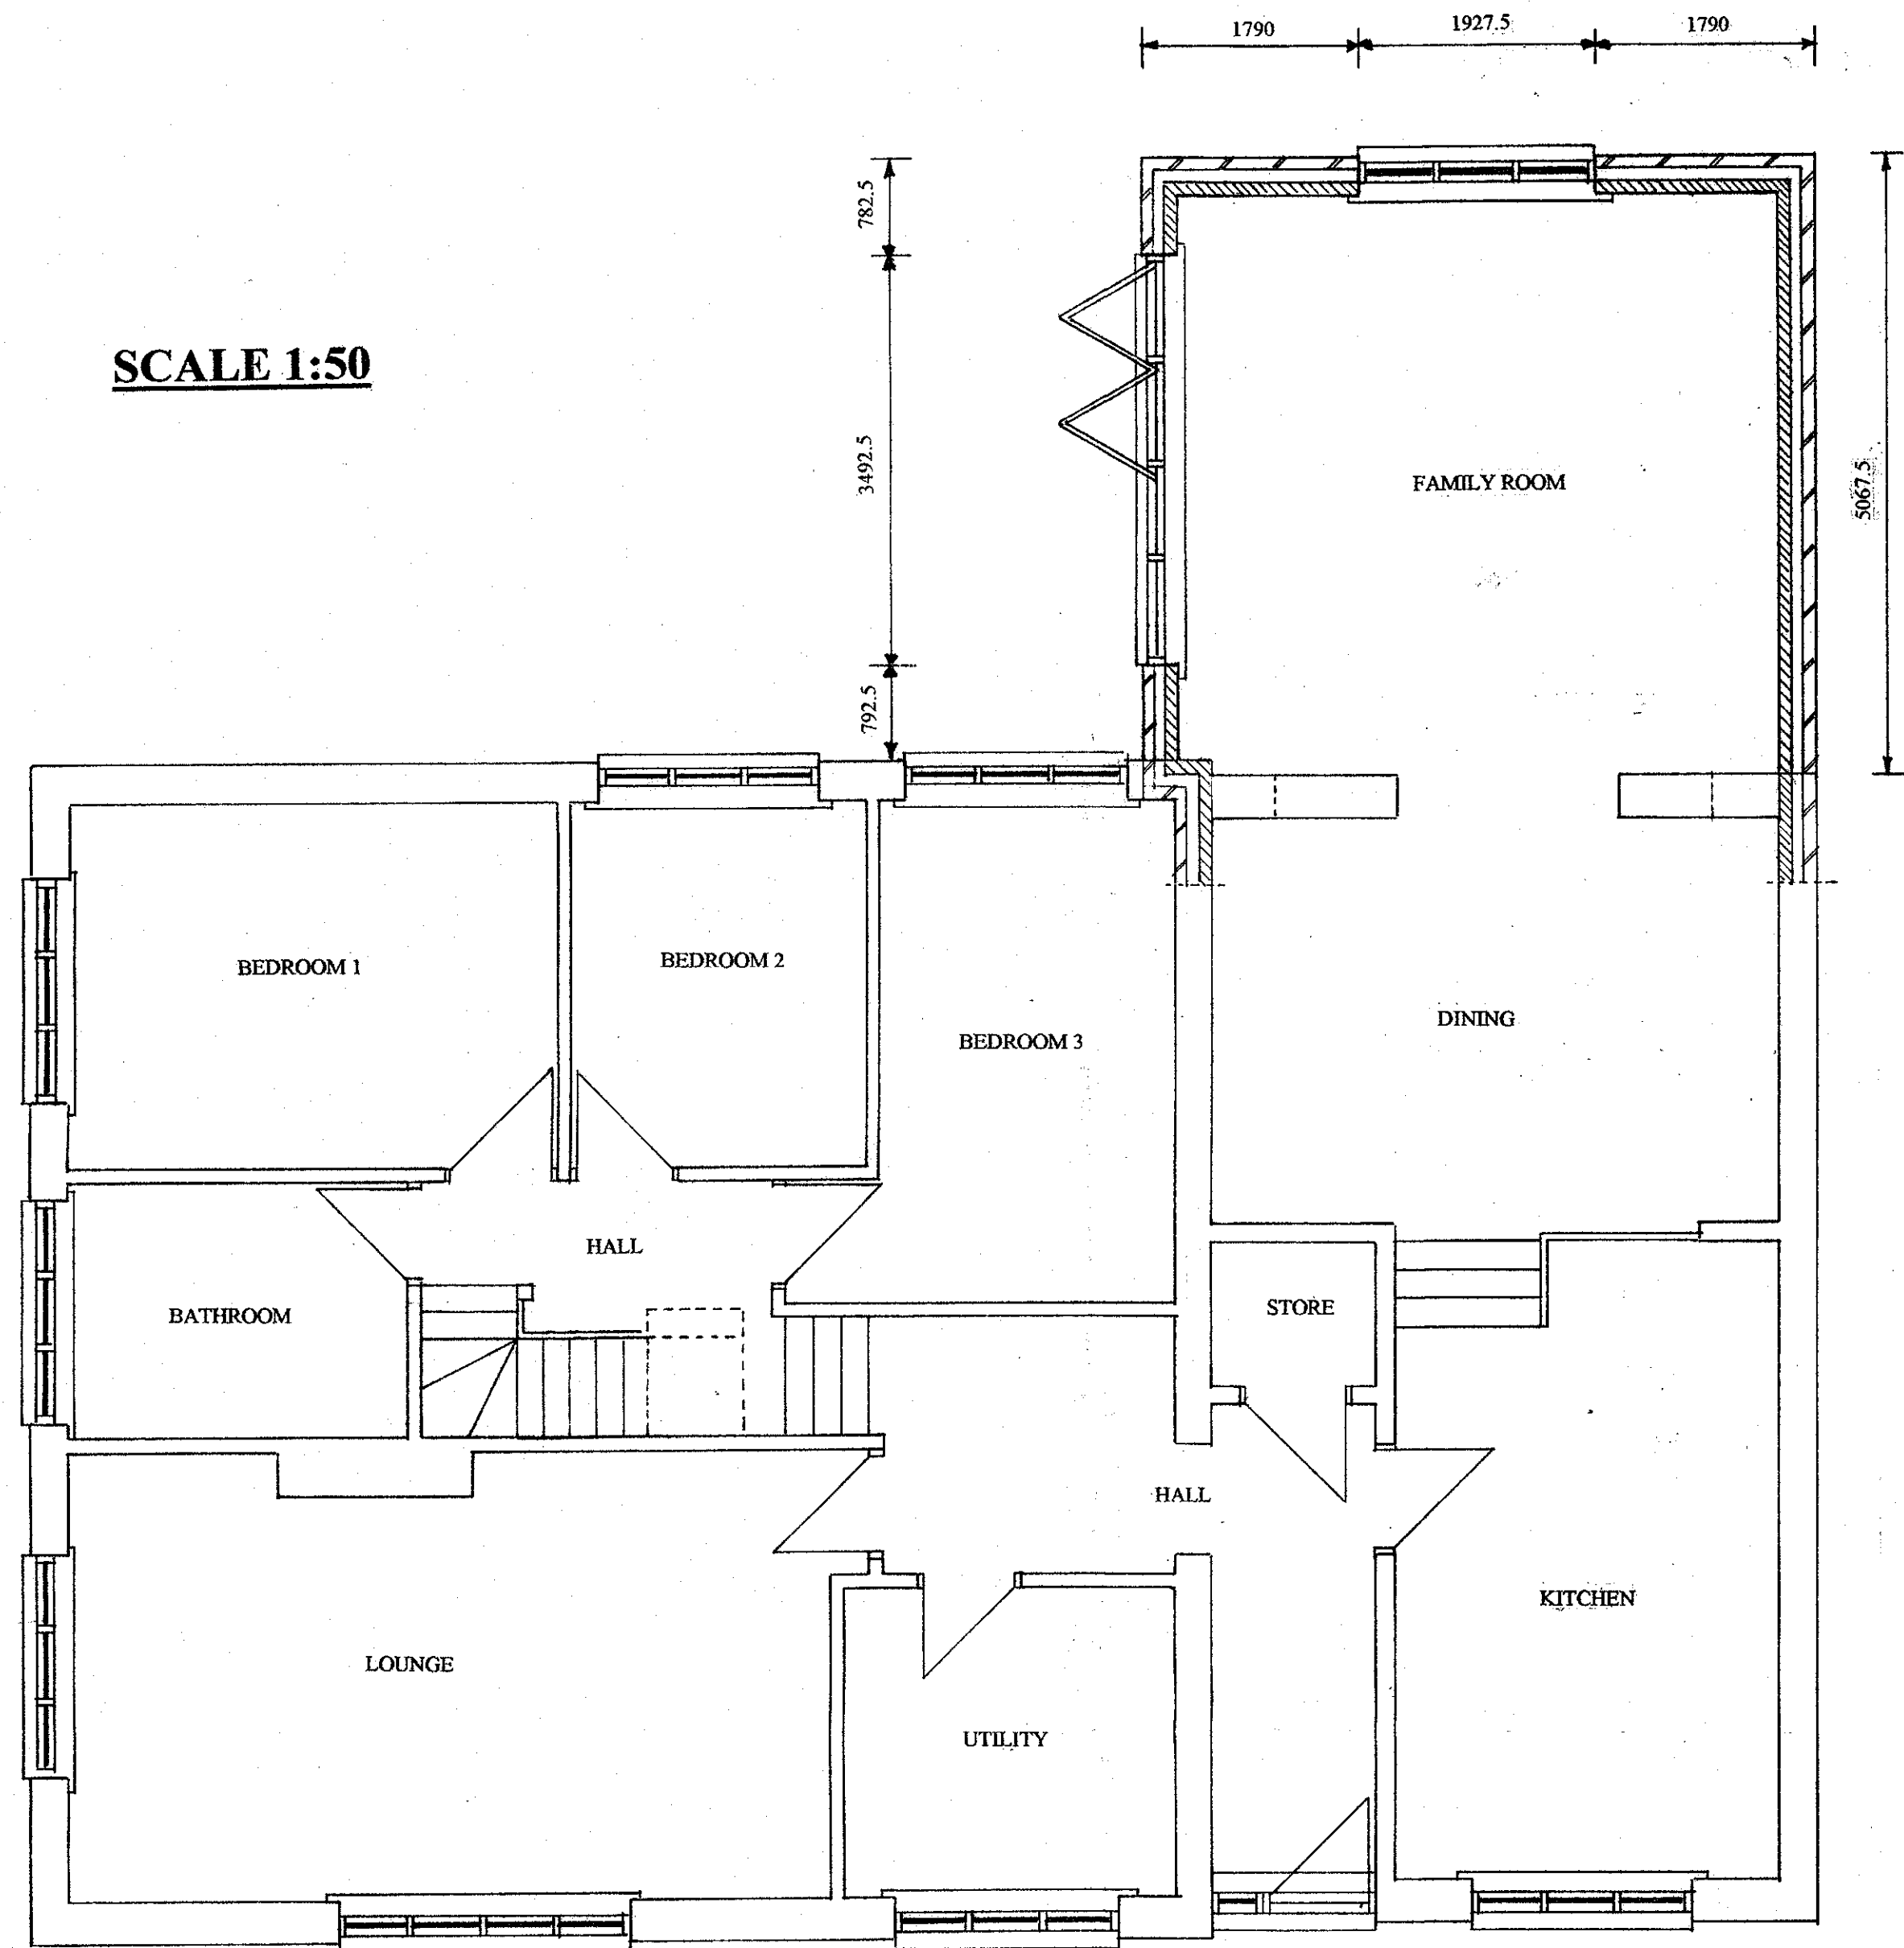


**PROPOSED GROUND FLOOR LAYOUT**

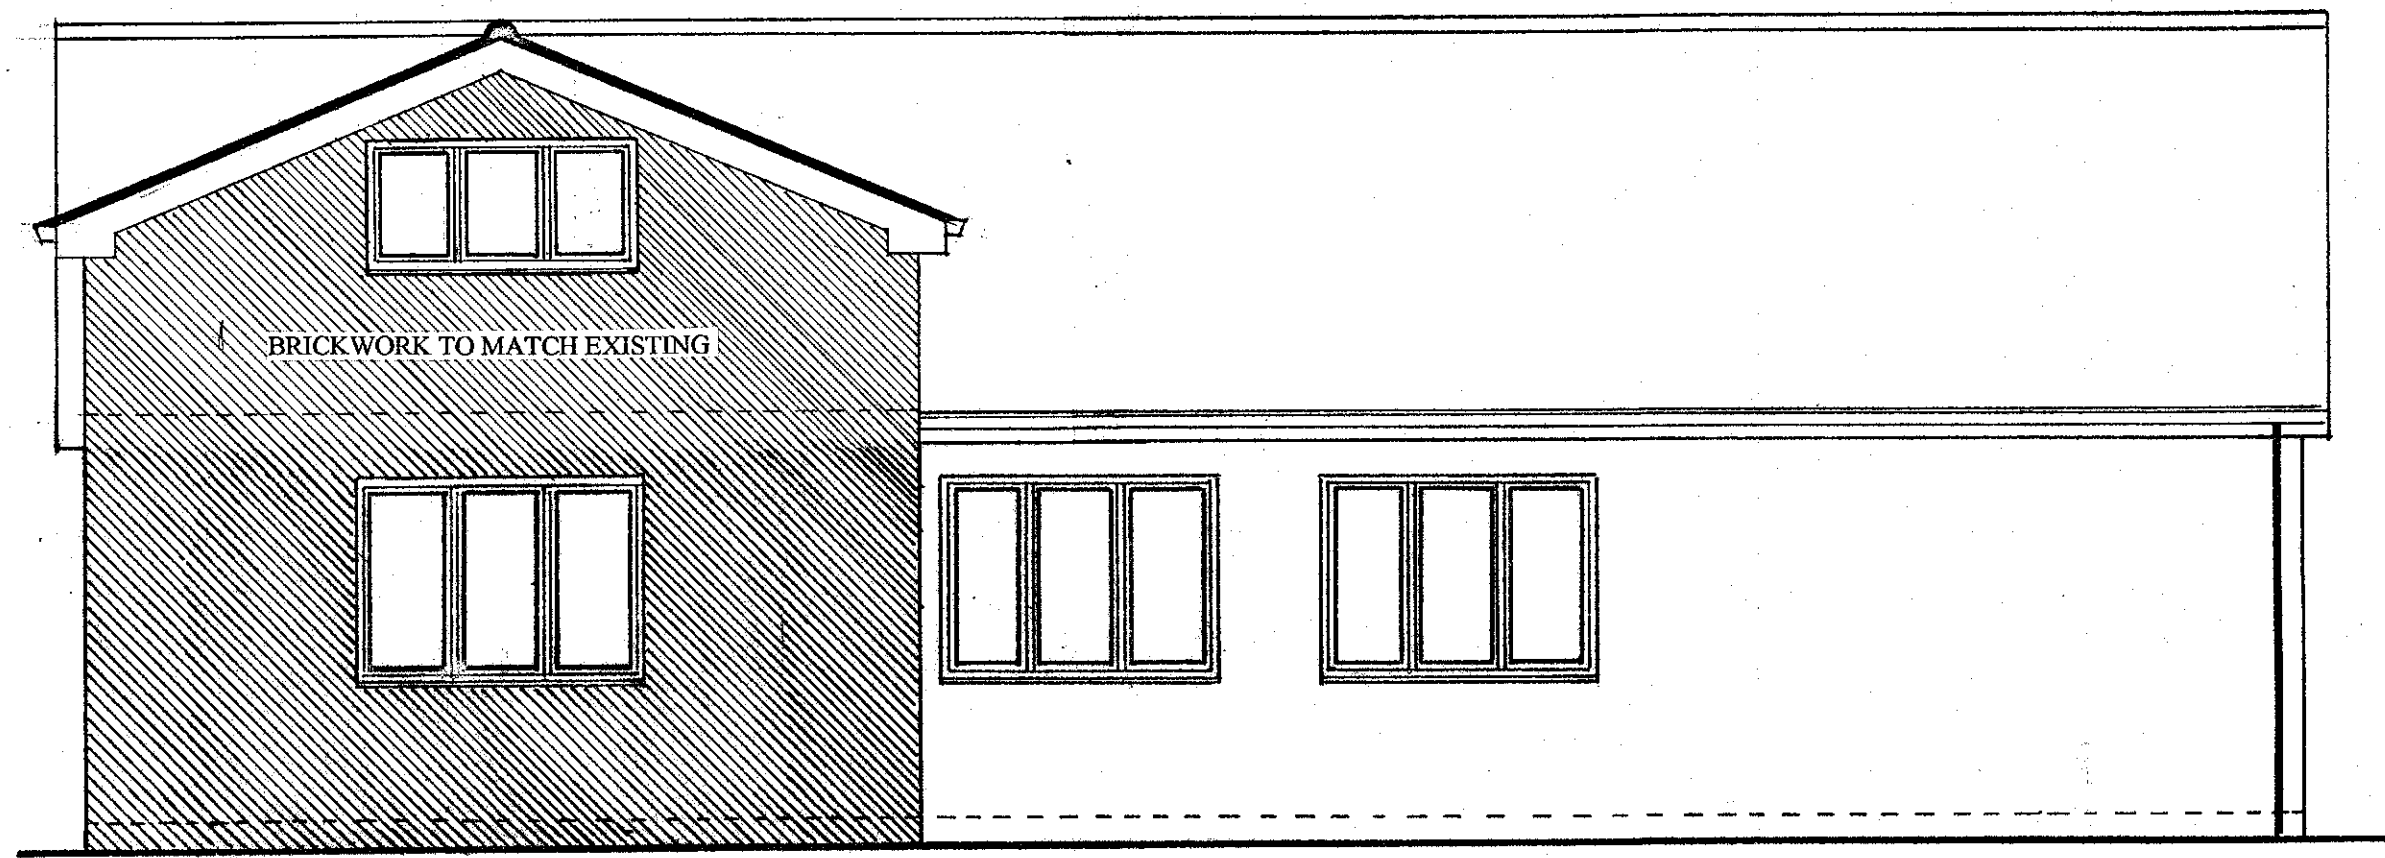


**PROPOSED REAR ELEVATION**

**SCALE 1:50**

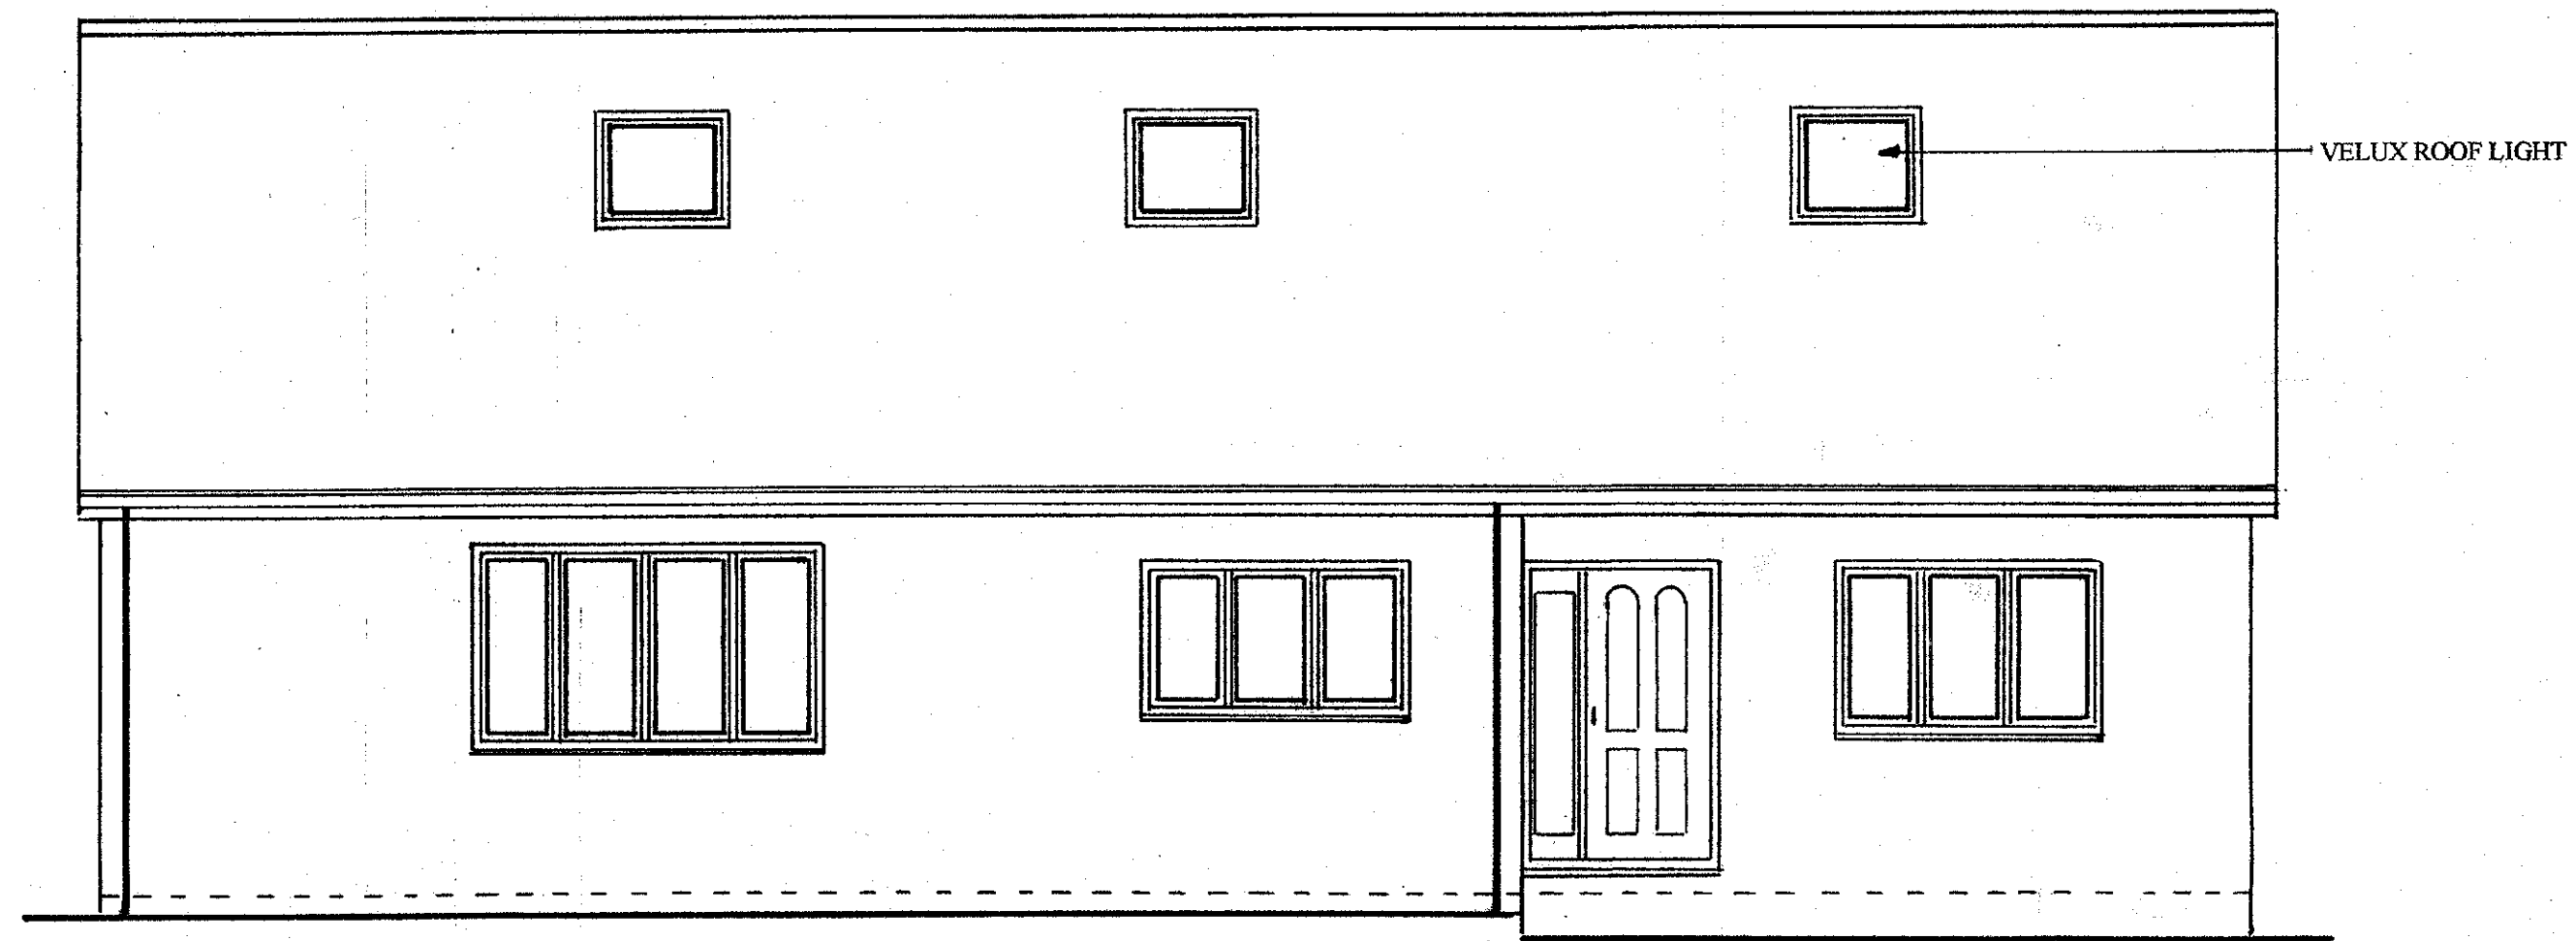

**PROPOSED FRONT ELEVATION**

**SCALE 1:50**

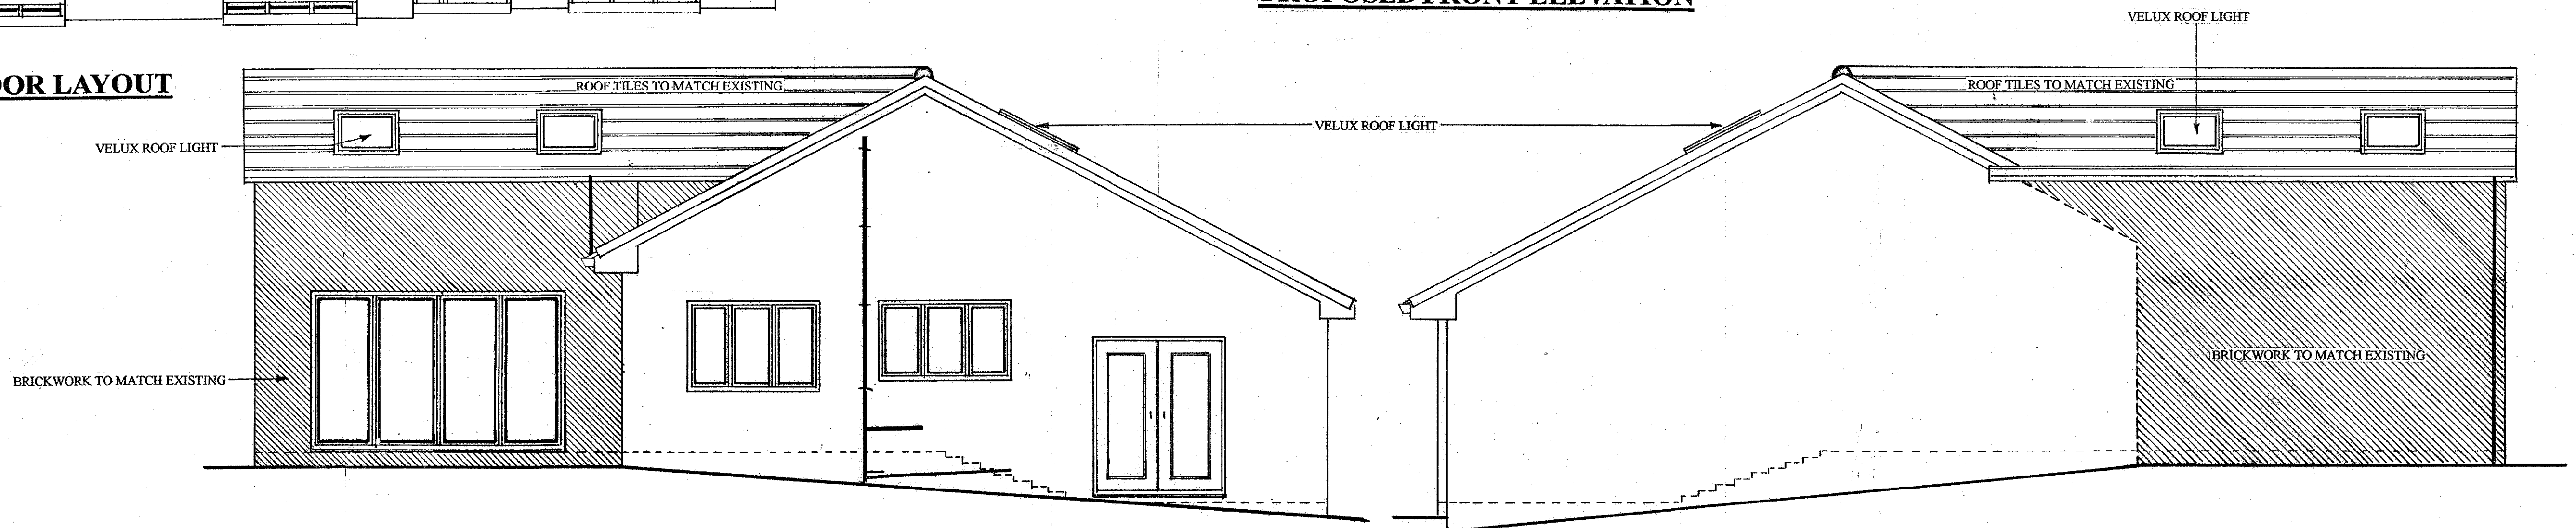

**PROPOSED SIDE ELEVATION A**

**PROPOSED SIDE ELEVATION B**

**REVISION A**


**SCALE 1:50**

B-100

CORPORATE MAIL ROOM


22 JAN 2010

Received by: ORIGINAL COPY

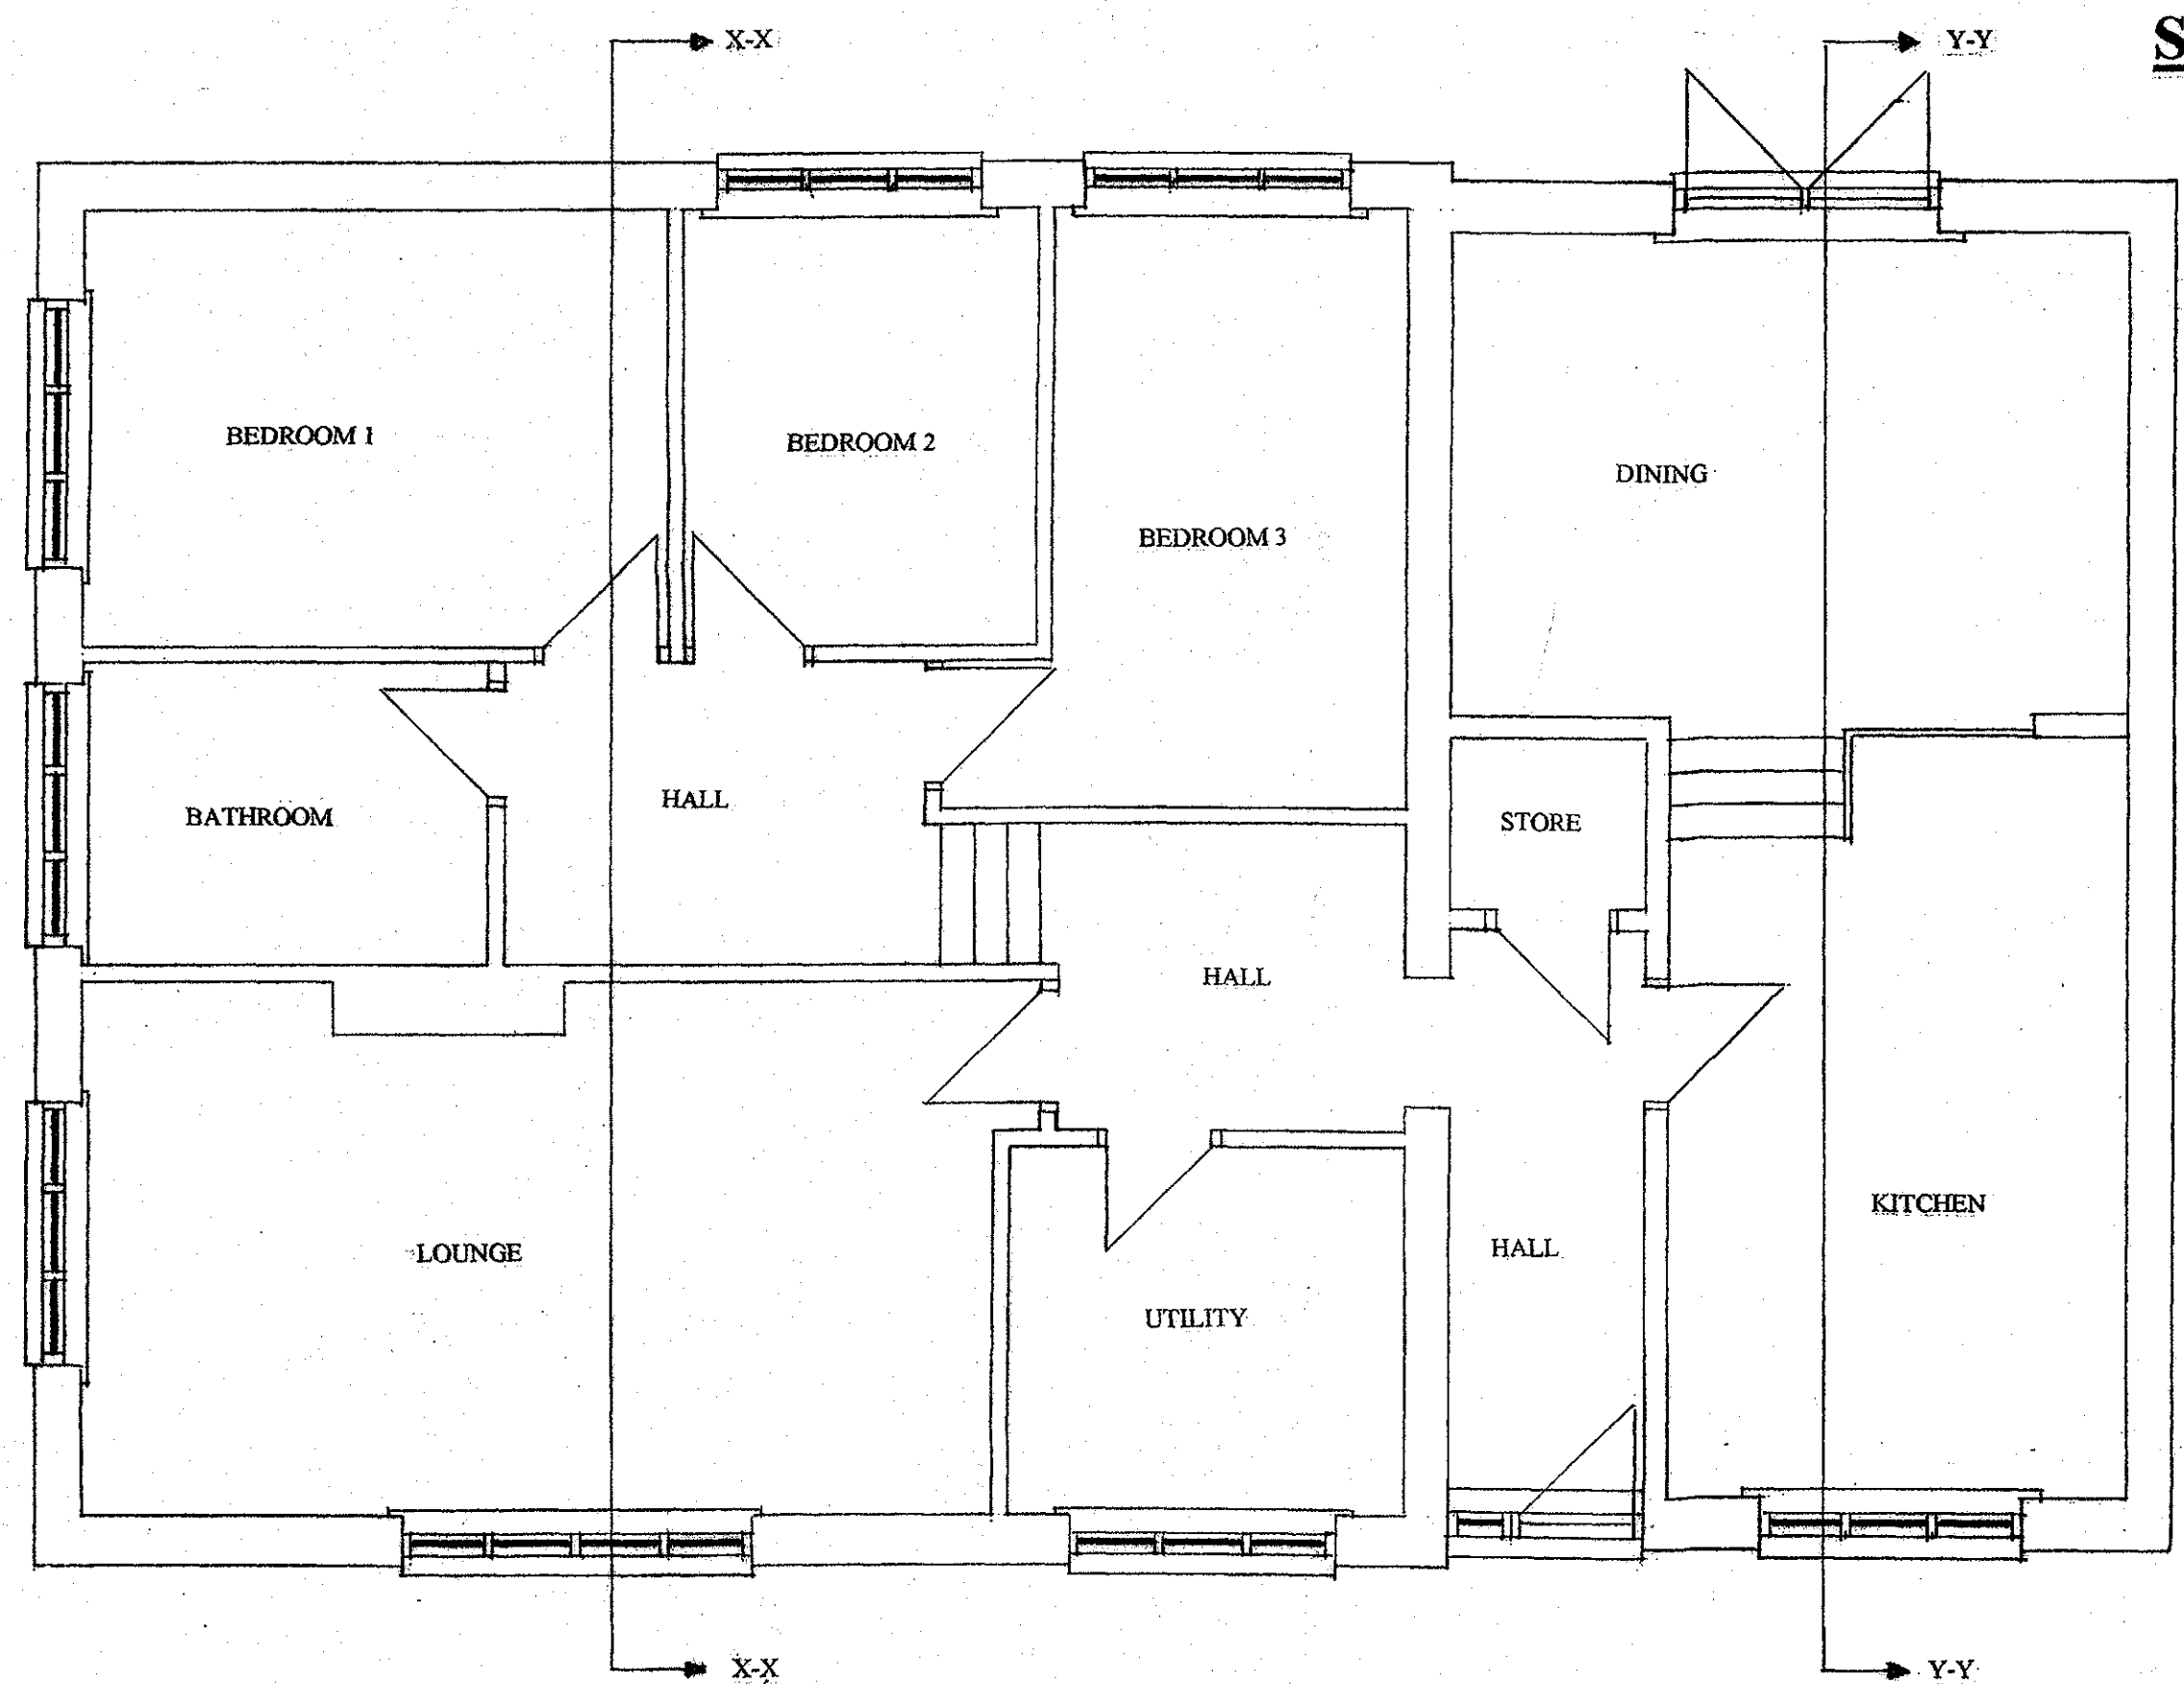

**SCALE 1:50**


**EXISTING GROUND FLOOR LAYOUT**

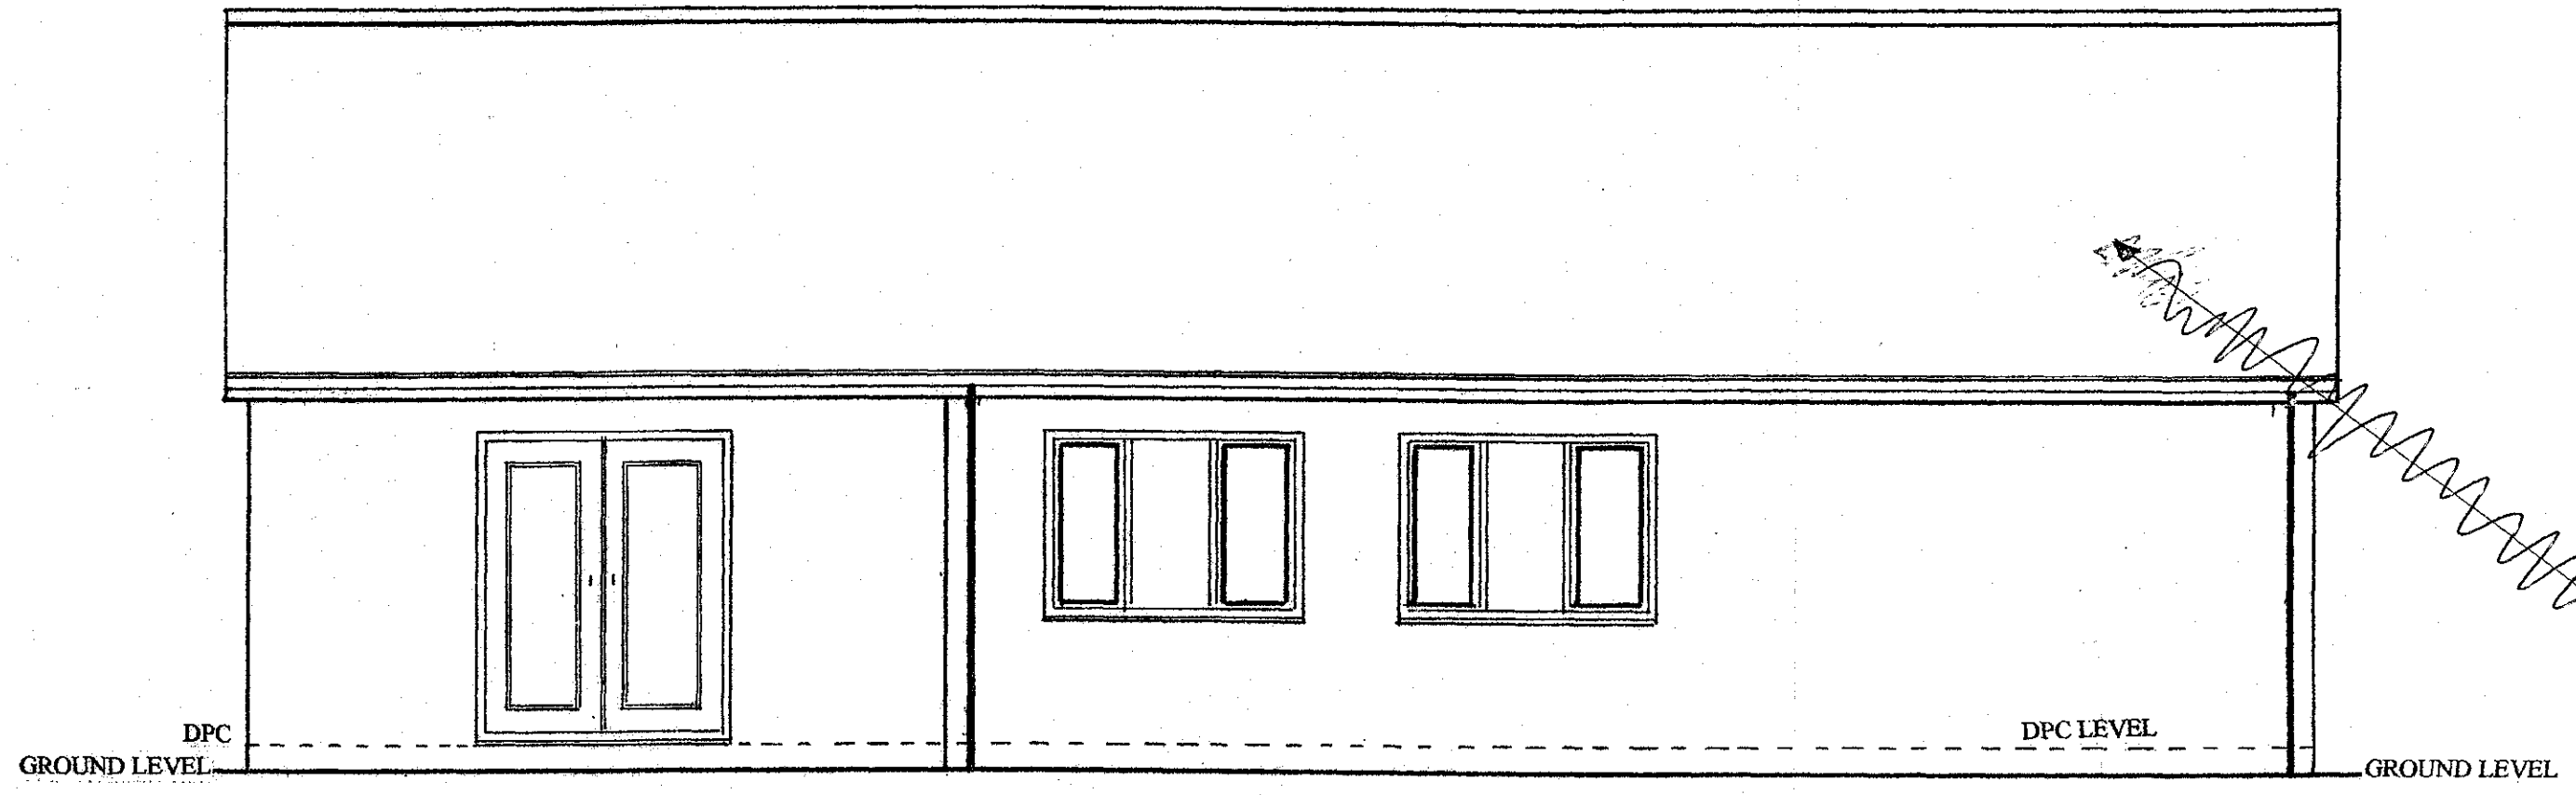


**EXISTING REAR ELEVATION**

**SCALE 1:50**


*EXISTING ROOF TO BE REMOVED FOR RAISING OF ROOF THEN RE-USED*

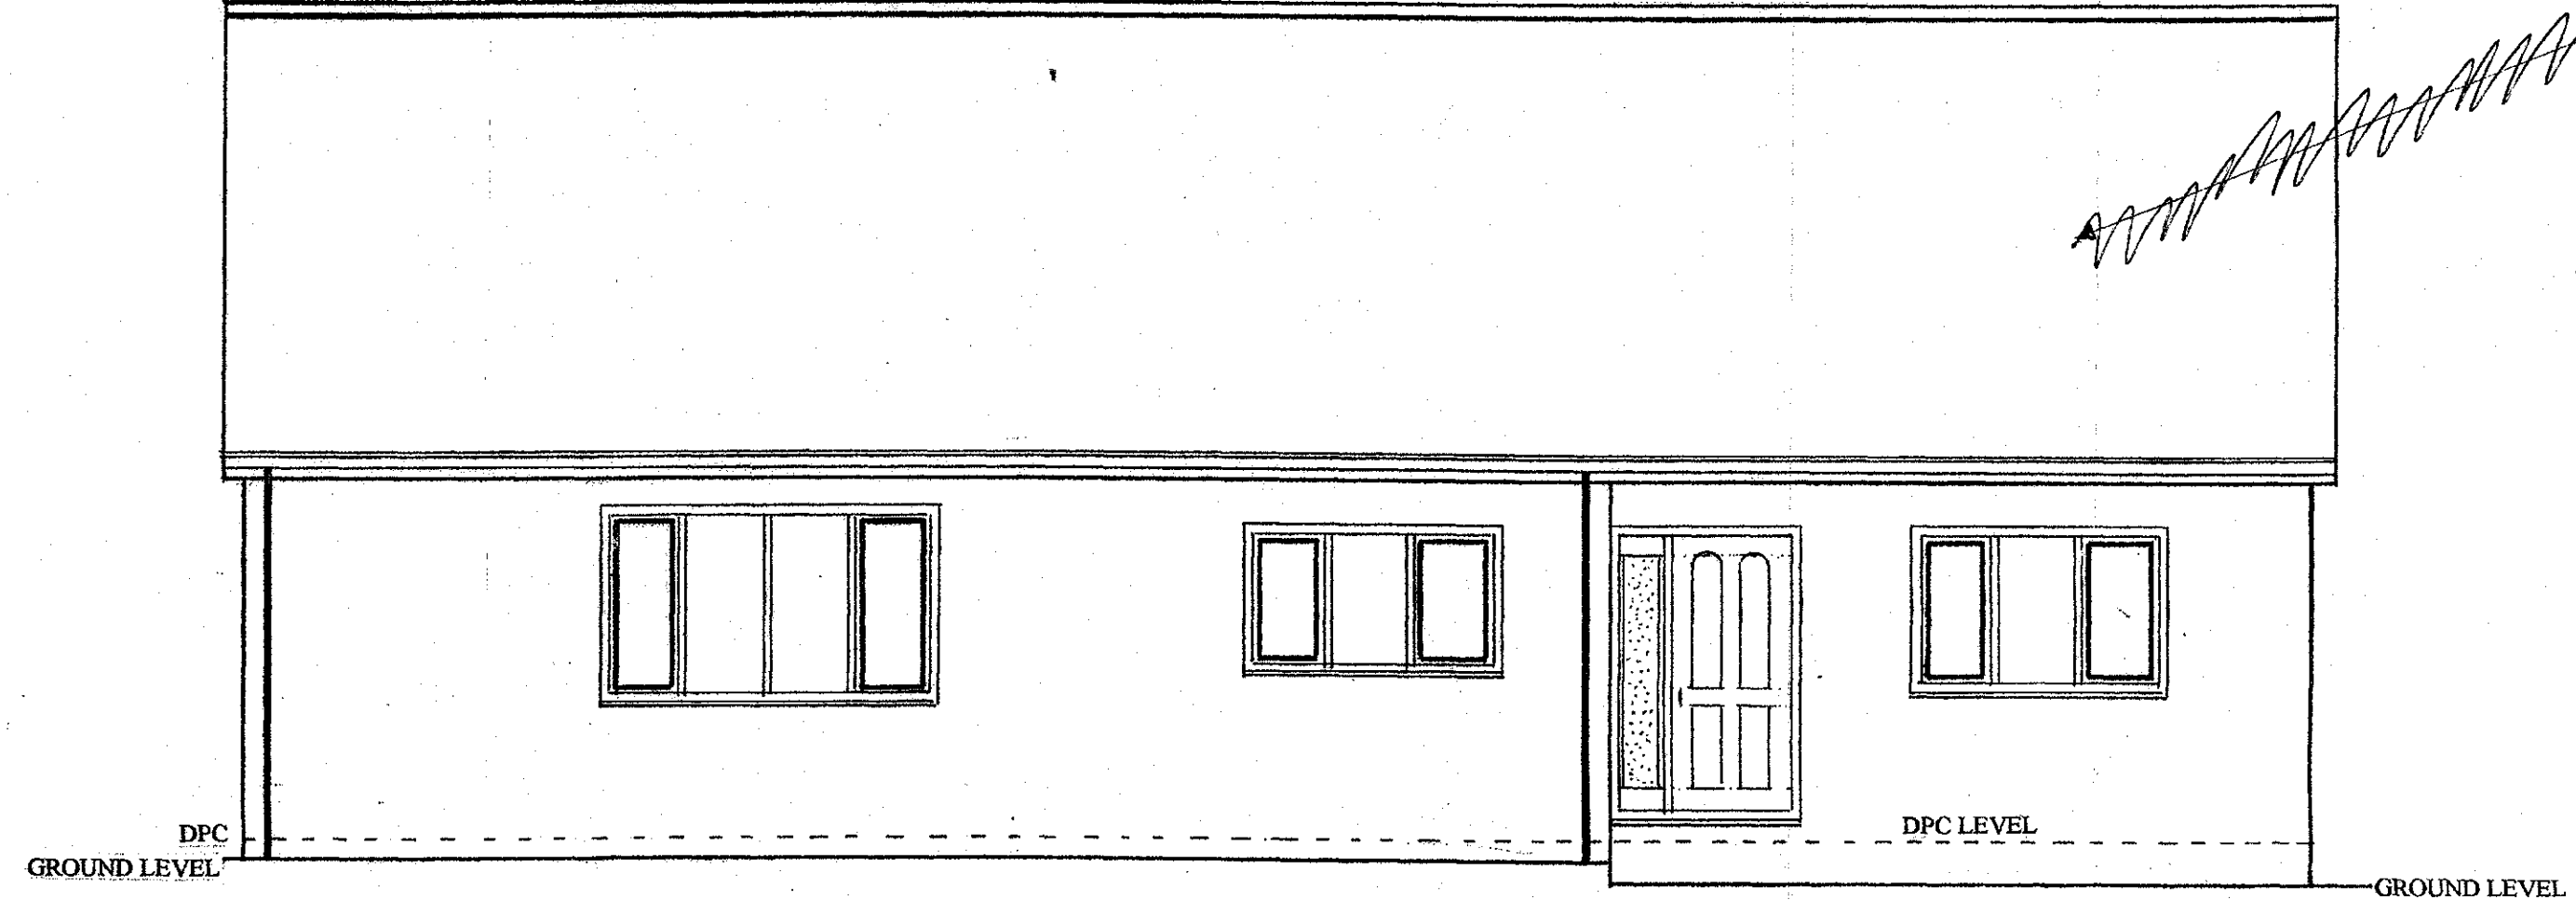

**EXISTING FRONT ELEVATION**

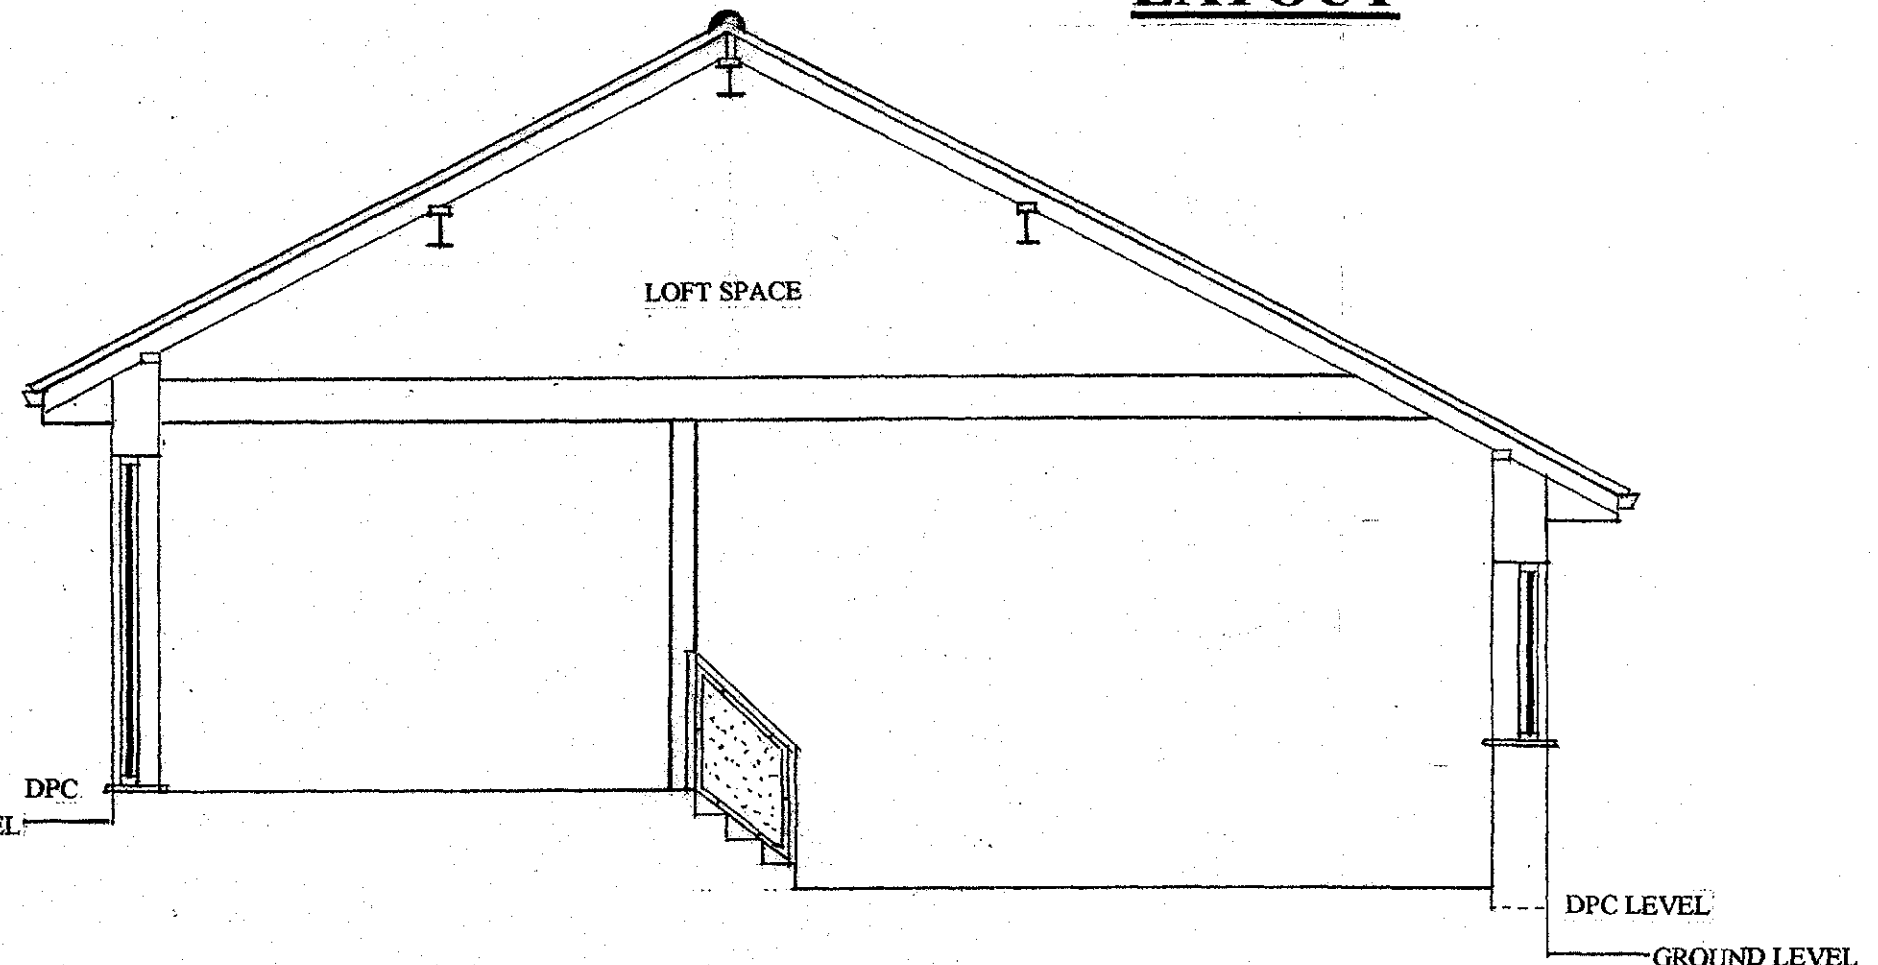


**SECTION Y-Y**

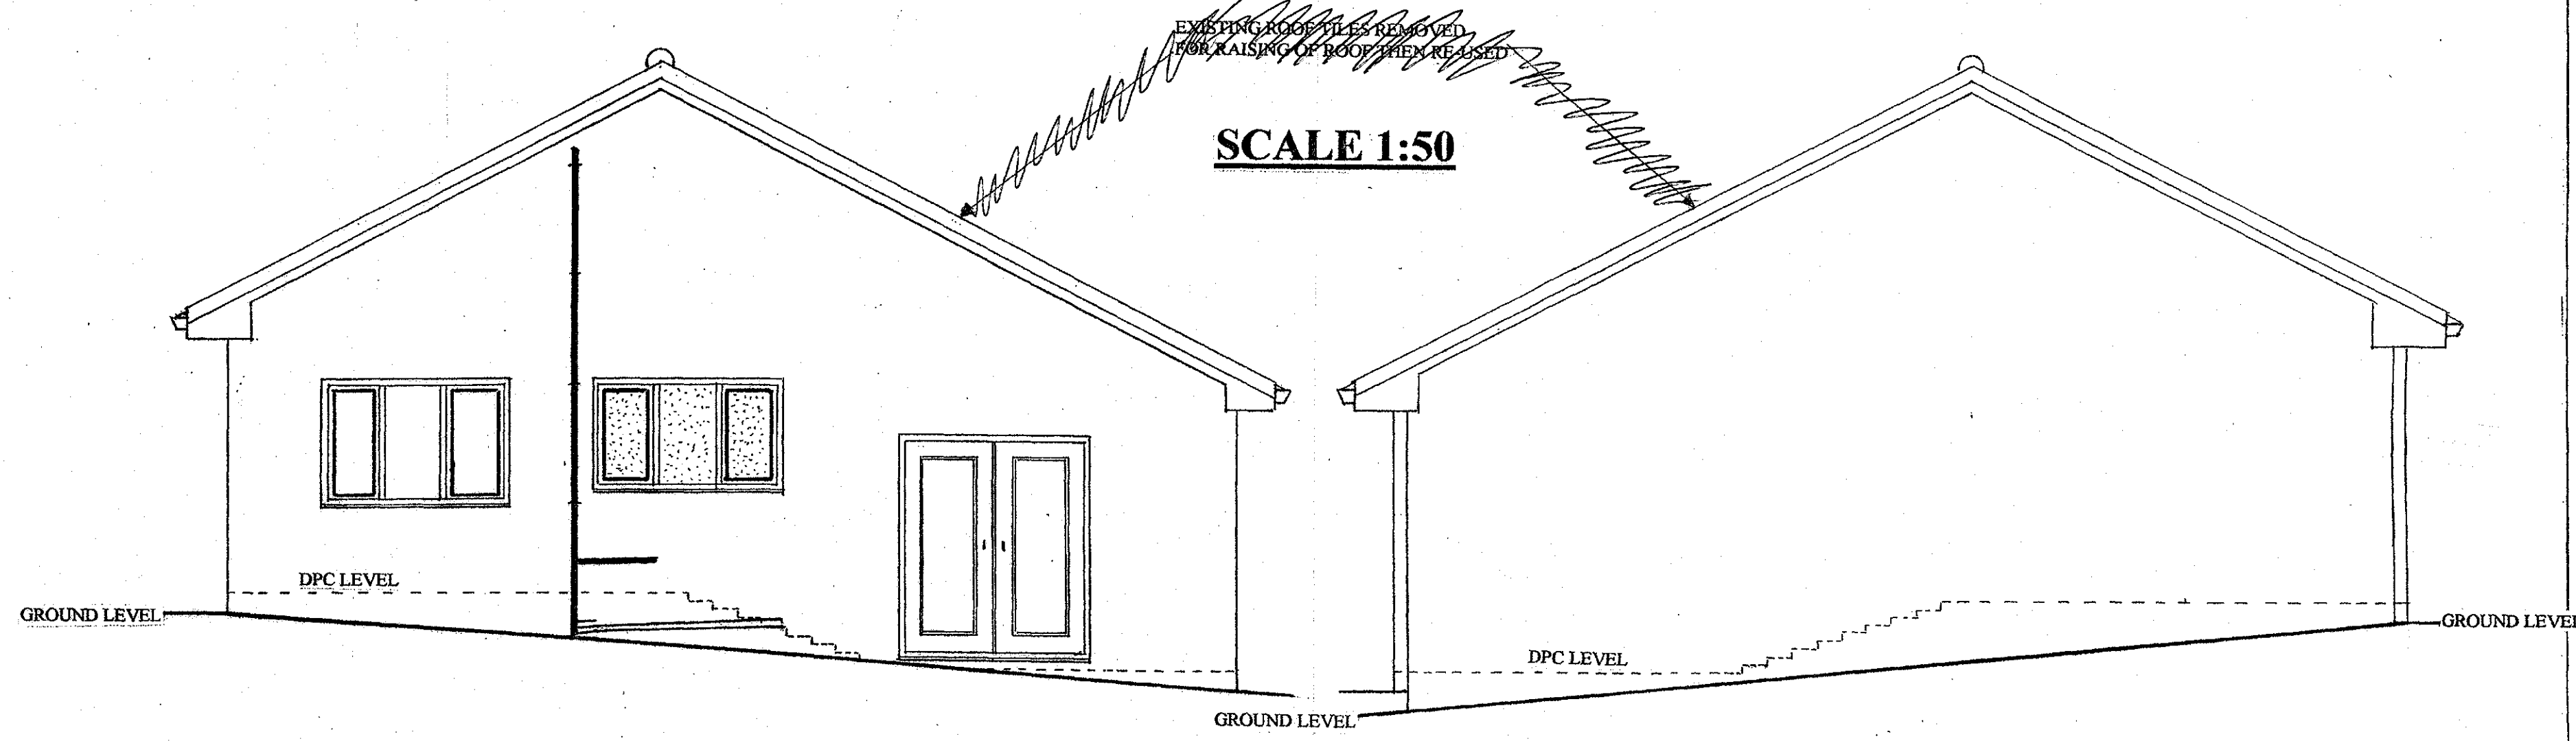

**SCALE 1:50**

**EXISTING SIDE ELEVATION A**

**EXISTING SIDE ELEVATION B**

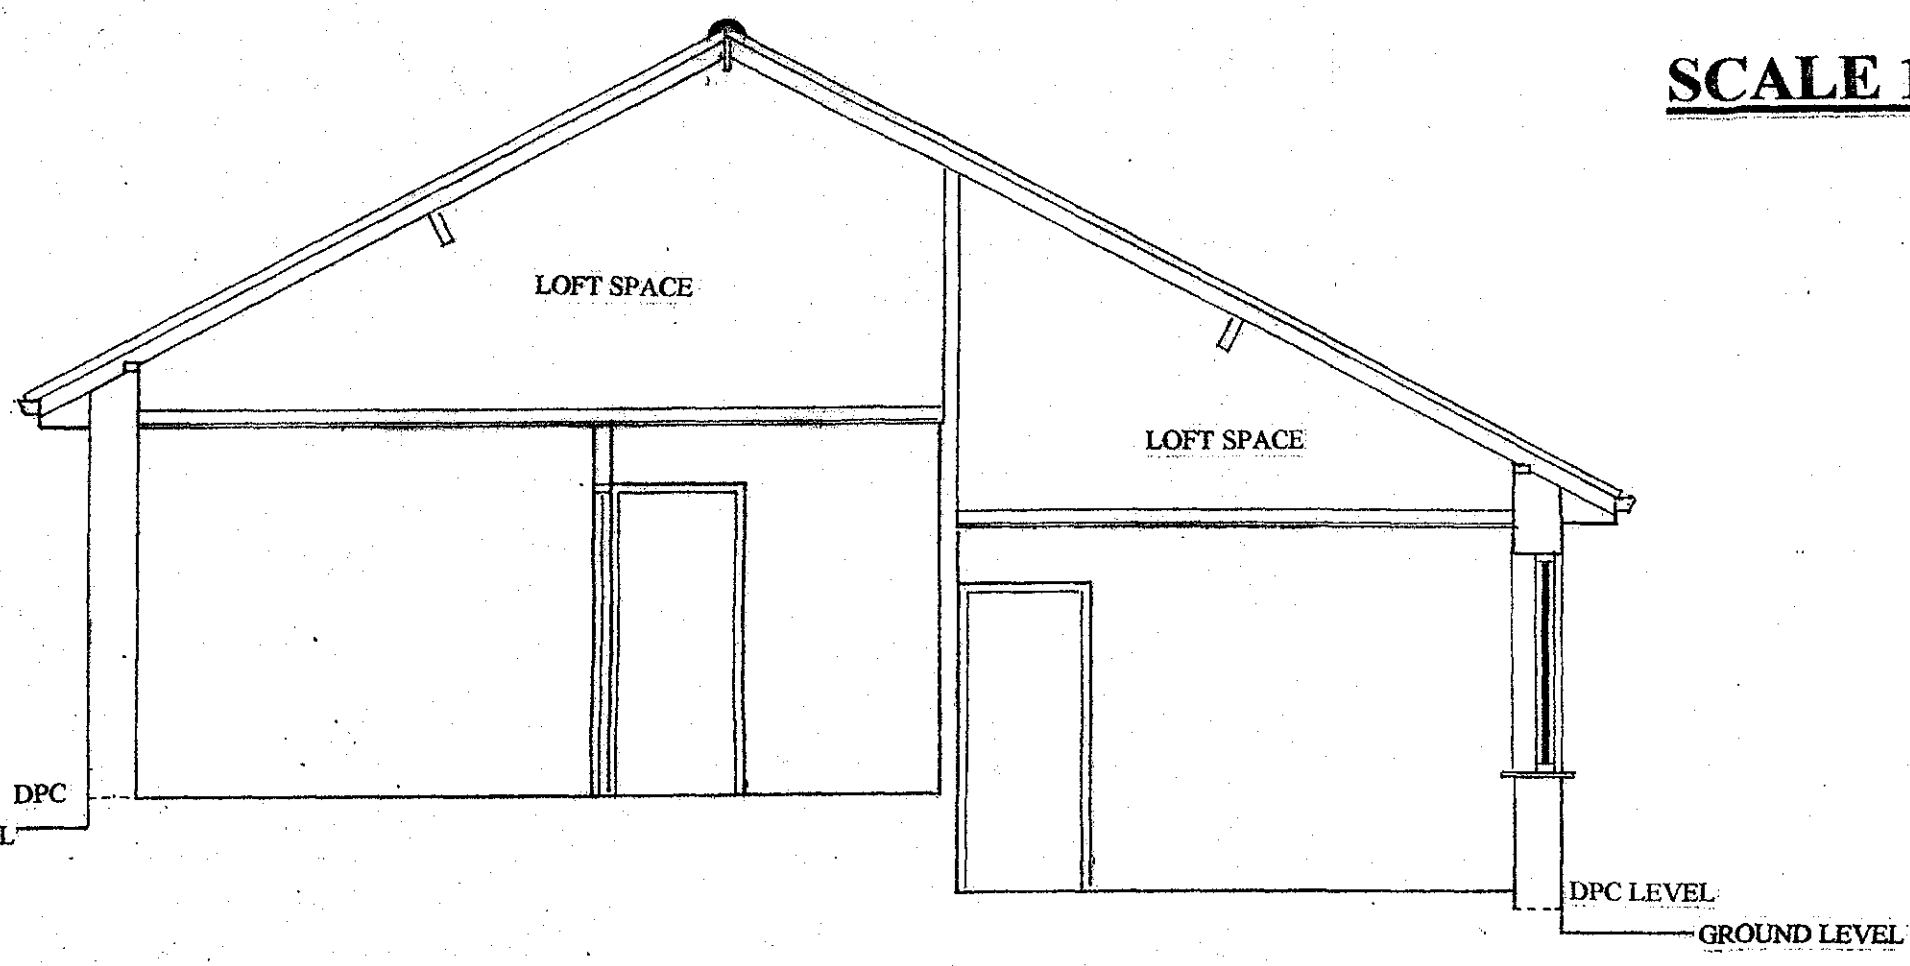

**SECTION X-X**