




First Floor 1:100

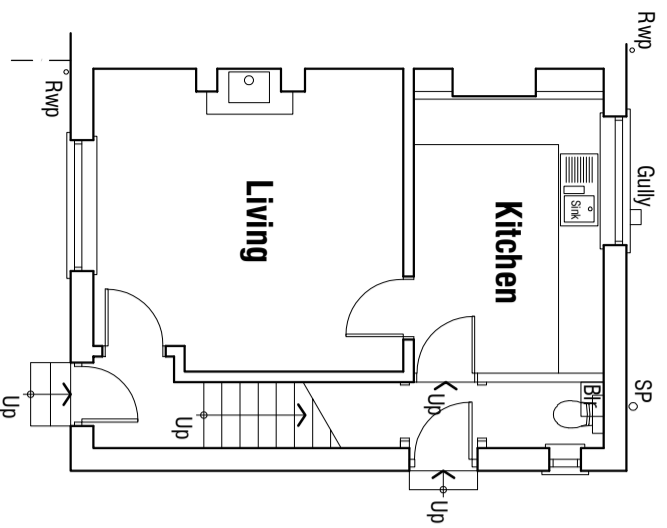


Ground Floor 1:100

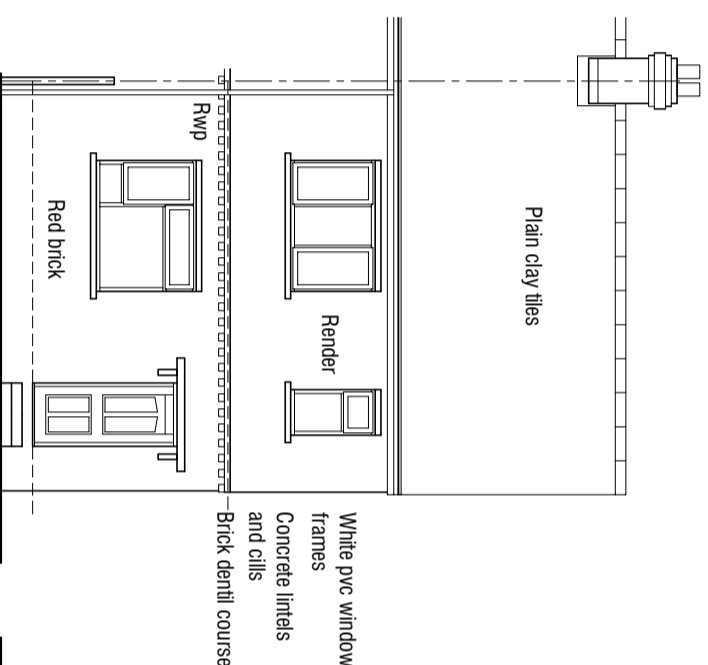


South East Elev 1:100

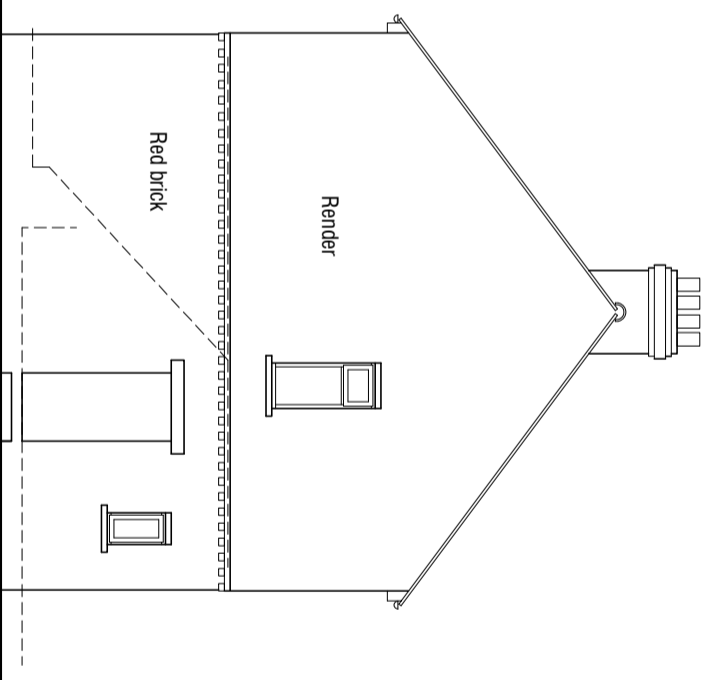

North East Elev 1:100

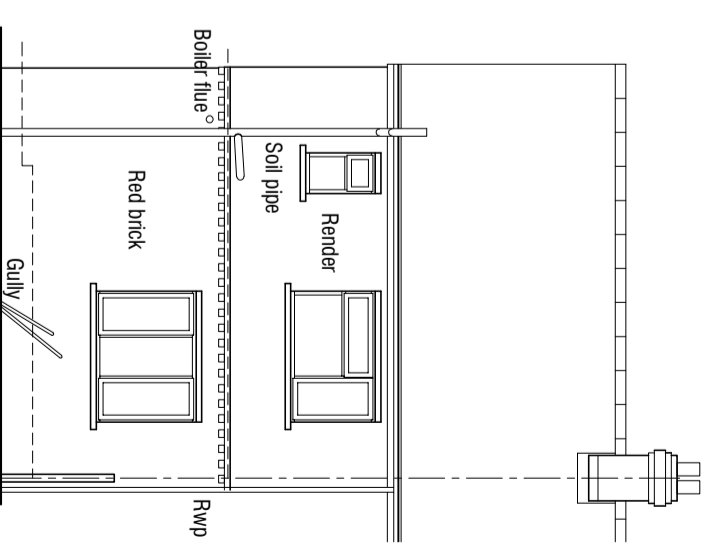

North West Elev 1:100

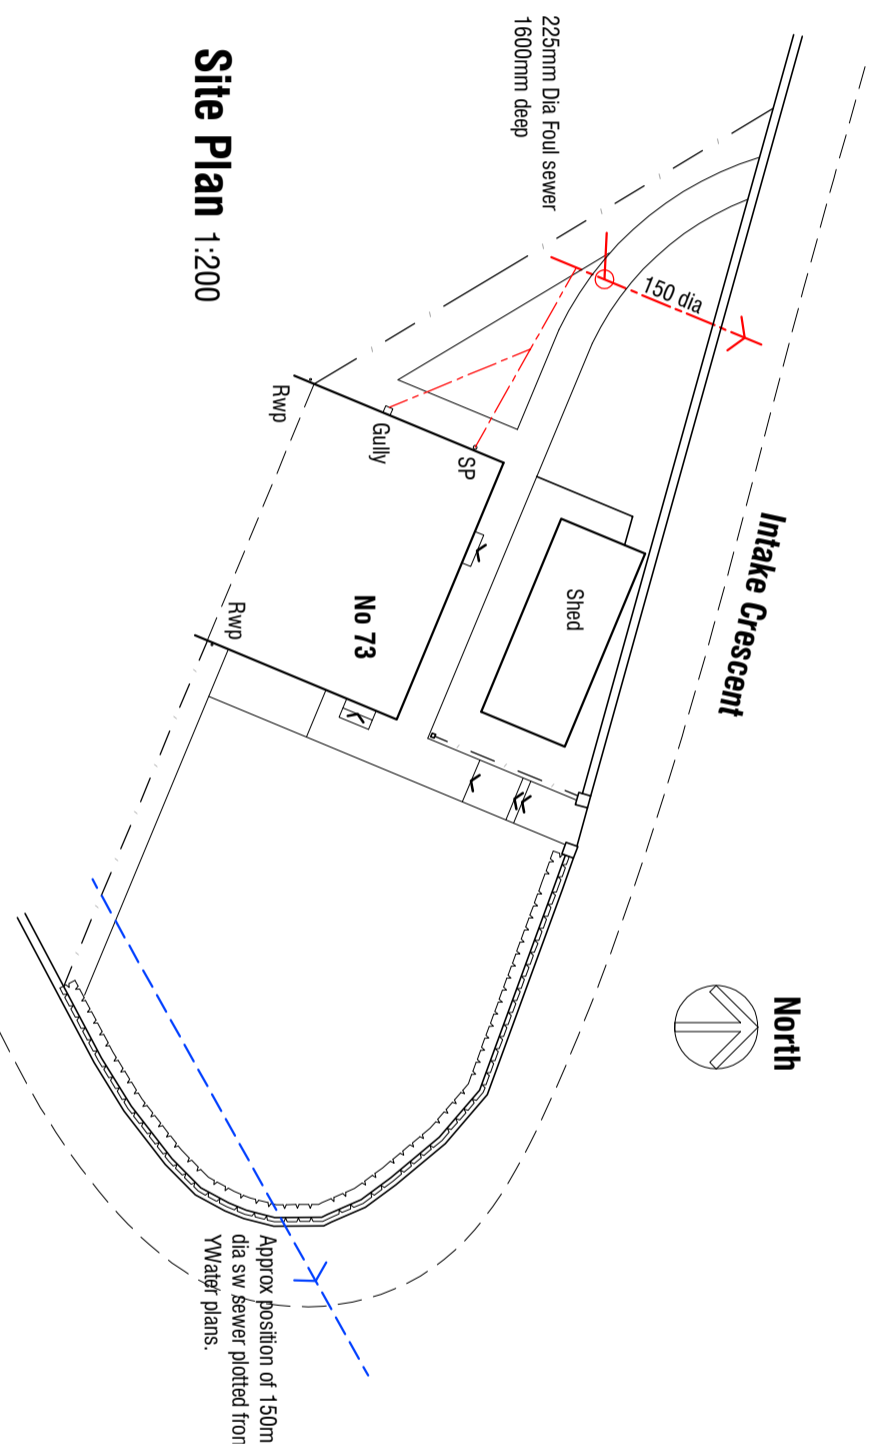

Site Plan 1:200

**73 INTAKE LANE
DODD WORTH
BARN SLEY
S75 3NL**

AS EXISTING

PLANS AND ELEVATIONS

mboothdesign
architectural design and building consultants

Fairfield House
Barneslai Close Barnsley
S70 2FL
T: 01226 286296
M: 07881898300
E: mboothdesign@btconnect.com

Scale As Shown @ A3 Drawn MJB

Date December 2018 Ref. 18.12

Dwg No. **S2** Rev.

0cm 2cm 4cm 6cm

Copyright mboothdesign. All dimensions in millimeters unless otherwise stated.
Dimensions for setting out in existing buildings are to be checked and verified on site.