




Proposed Ground Floor Plan

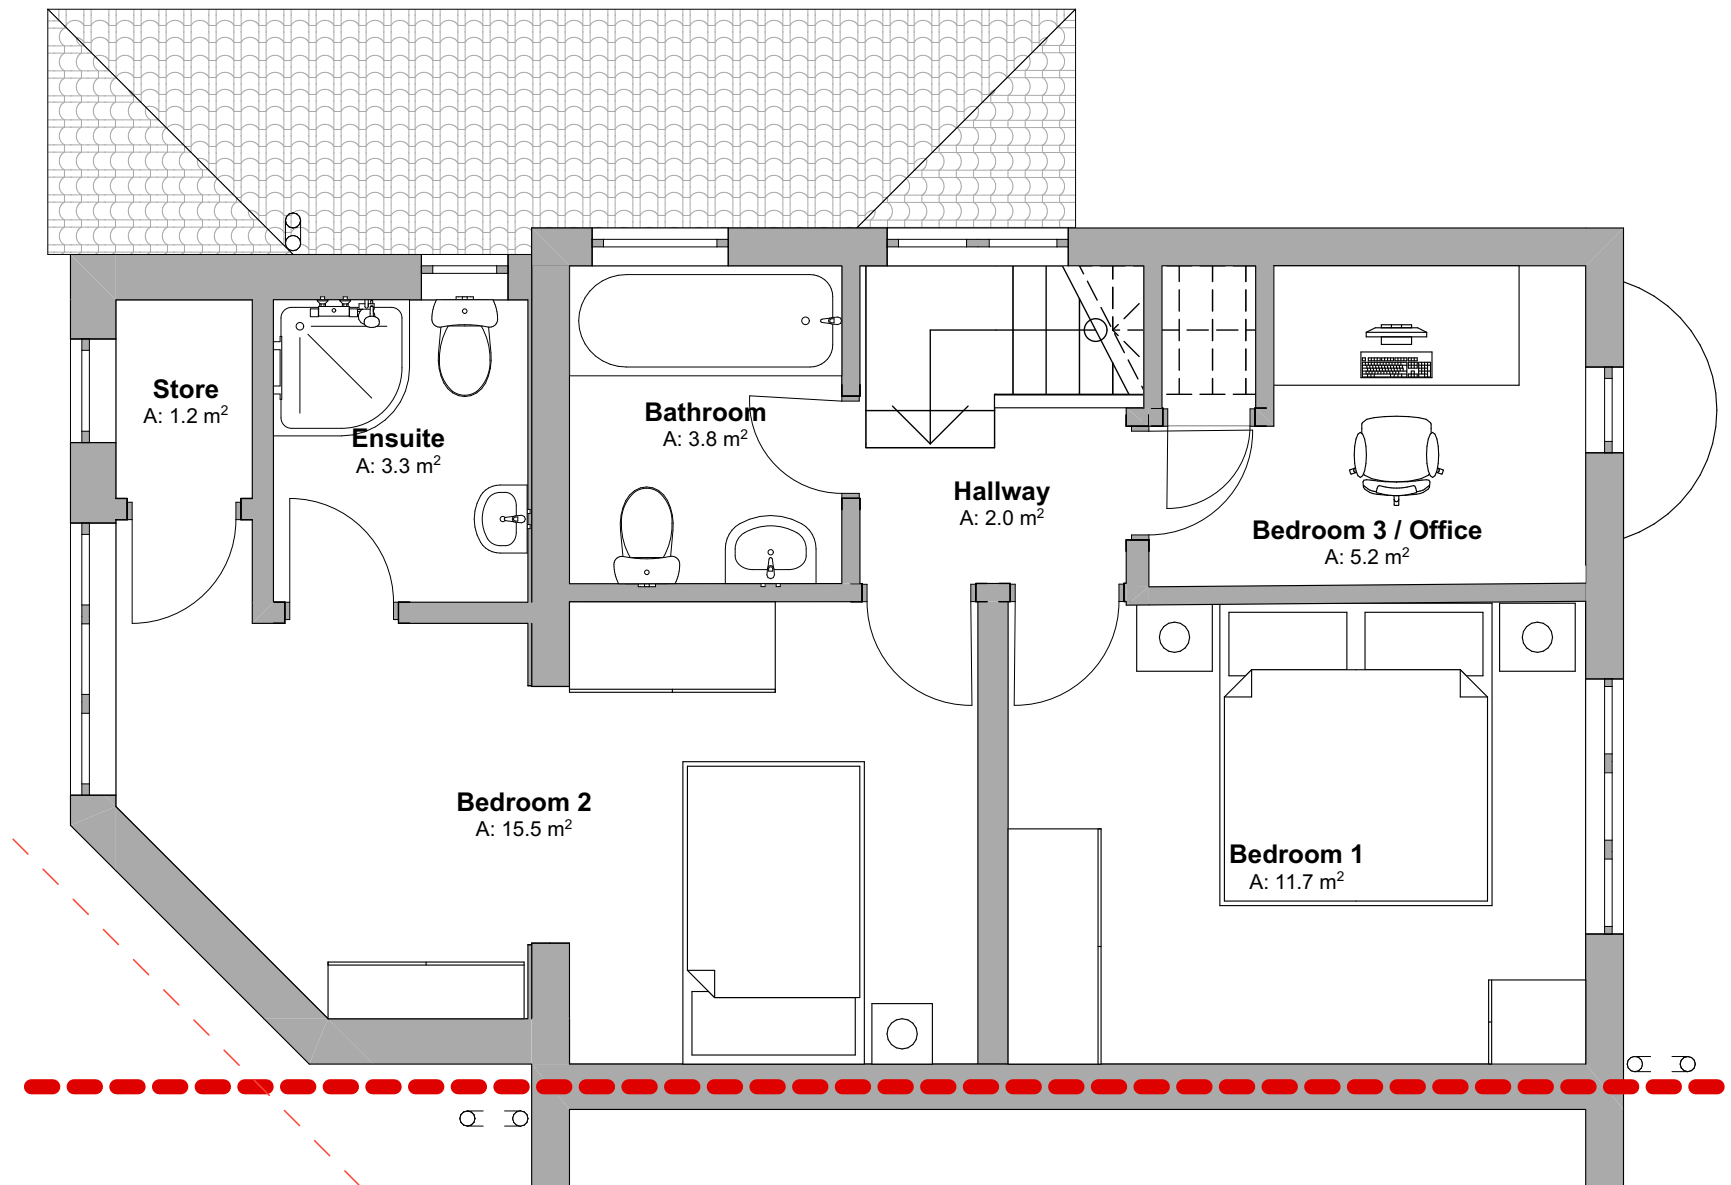

Proposed First Floor Plan

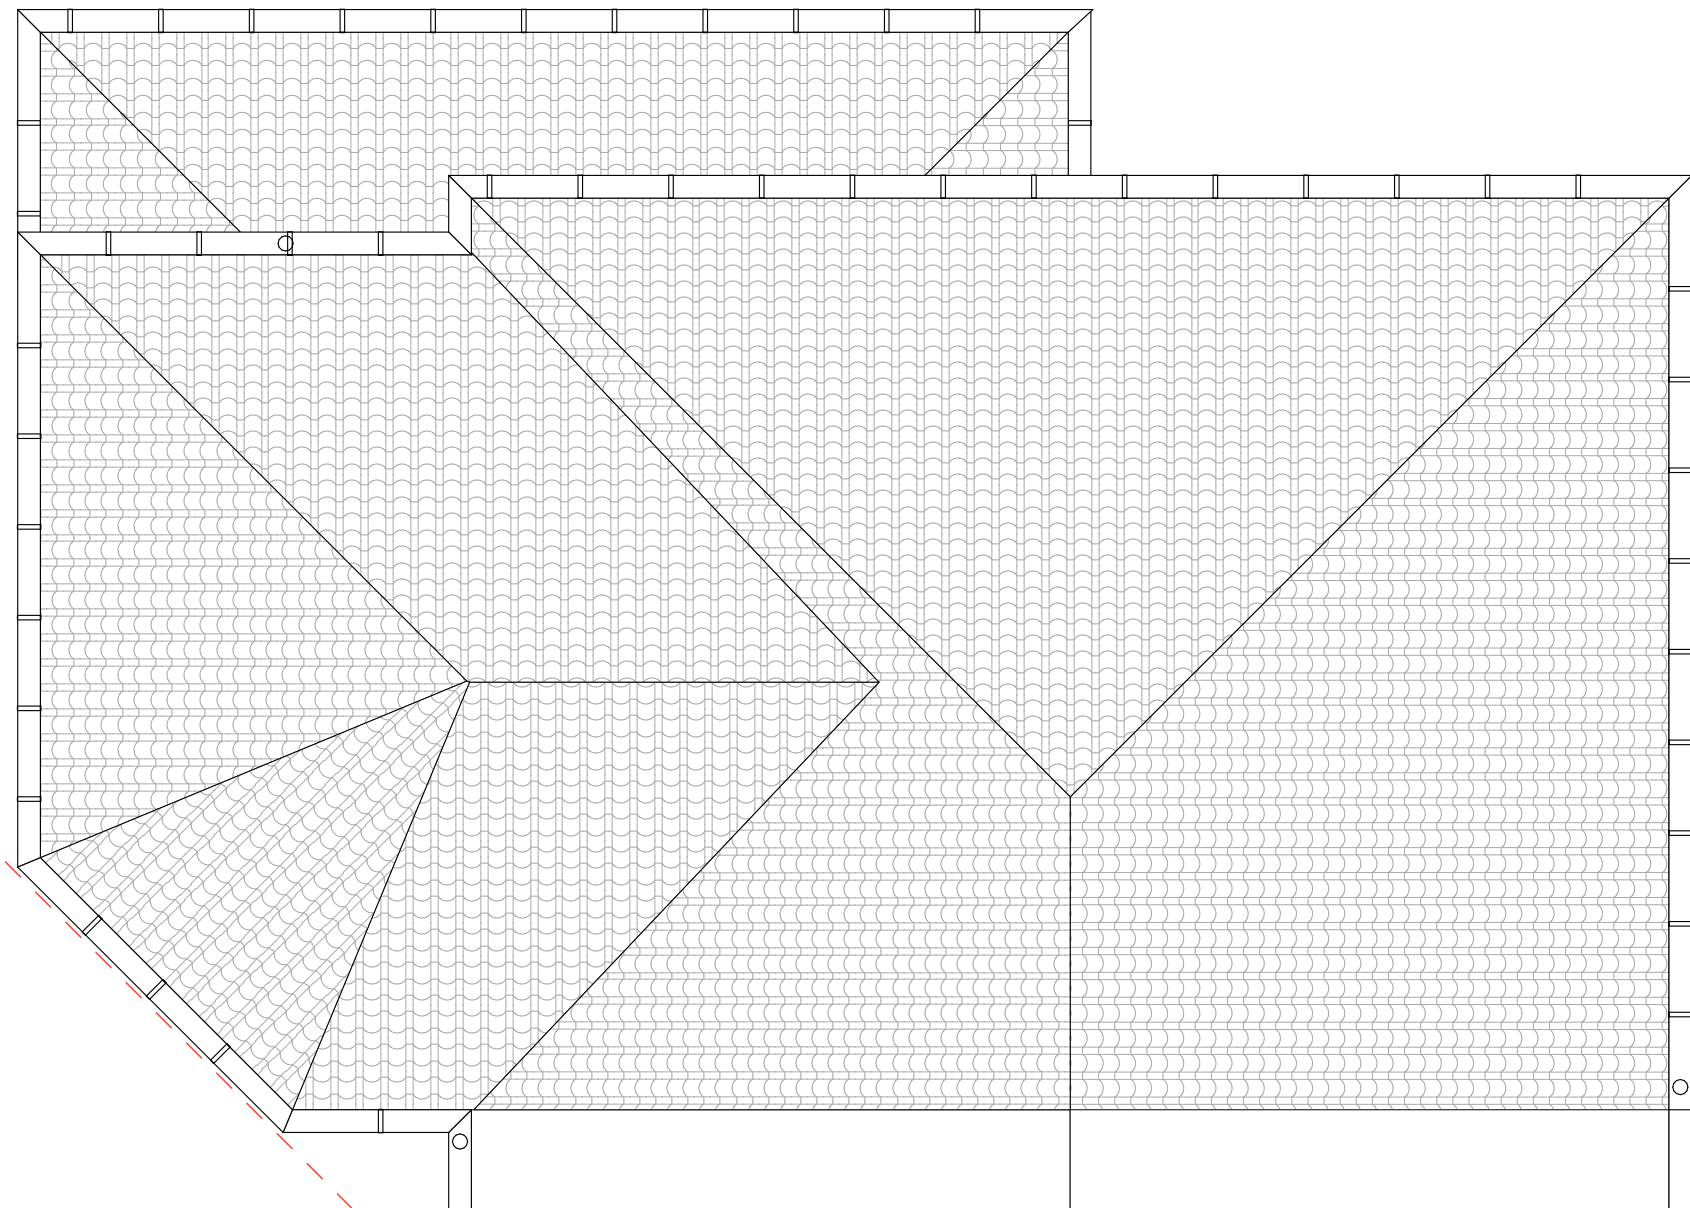

Proposed Roof Plan

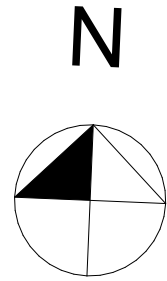

NOTE
Drawing use for status issued for only. Feasibility & Planning drawings are not intended for construction or manufacture. J Mahoney Architects Ltd cannot accept any responsibility for issues arising due to this.

All dimensions to be checked on site and any discrepancies to be notified prior to the commencement of work.

Do not scale from this drawing. If in doubt ask

© J Mahoney Architects

Front garden layout amended to client comments, hedge partially removed, driveway extended, driveway relaid in new materials. Drawing updated.			
D		05.04.24	JFM
C		02.04.24	JFM
B	Planning issue	04.04.23	JFM
A	Initial issue	10.01.23	JFM
Rev	Revision Notes	Date	Initial

status **PLANNING**

J Mahoney Architects
Design & Planning

J Mahoney Architects,
25 Millstones, Oxspring,
Sheffield, S36 8WZ

Tel: 07577572695
Email: Jmahoneyarchitects@gmail.com

client

Stuart & Kim Turner

job title

**10 West Crescent,
Oxspring,
Sheffield,
S36 8YU**

drg title

Proposed Floor Plans

date **January 2023** drawn **JFM**

scale **1:50** sheet **A2**

drgw no & revision
STE-JMA-ZZ-ZZ-DR-A-(10)001D