

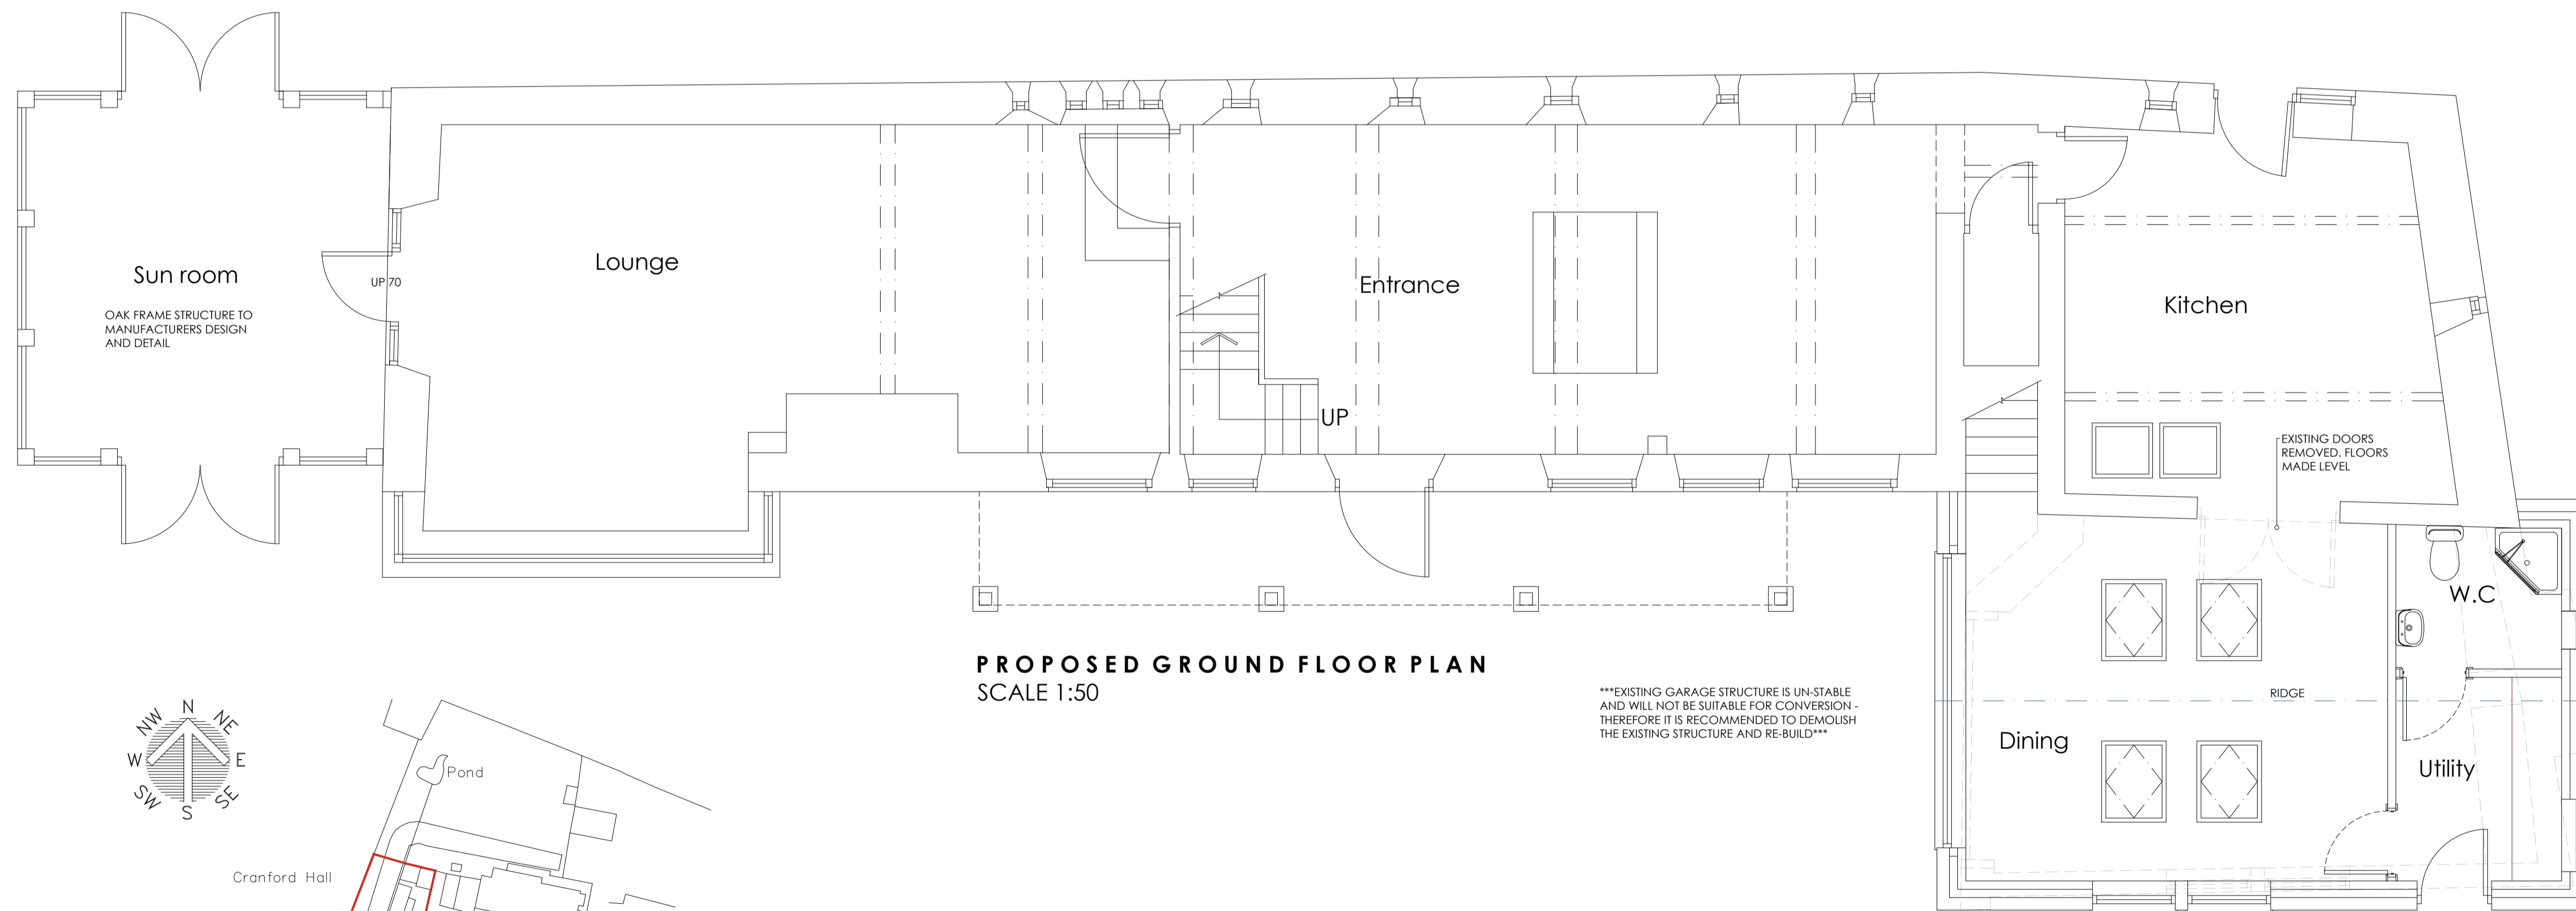


PROPOSED FIRST FLOOR PLAN
SCALE 1:50

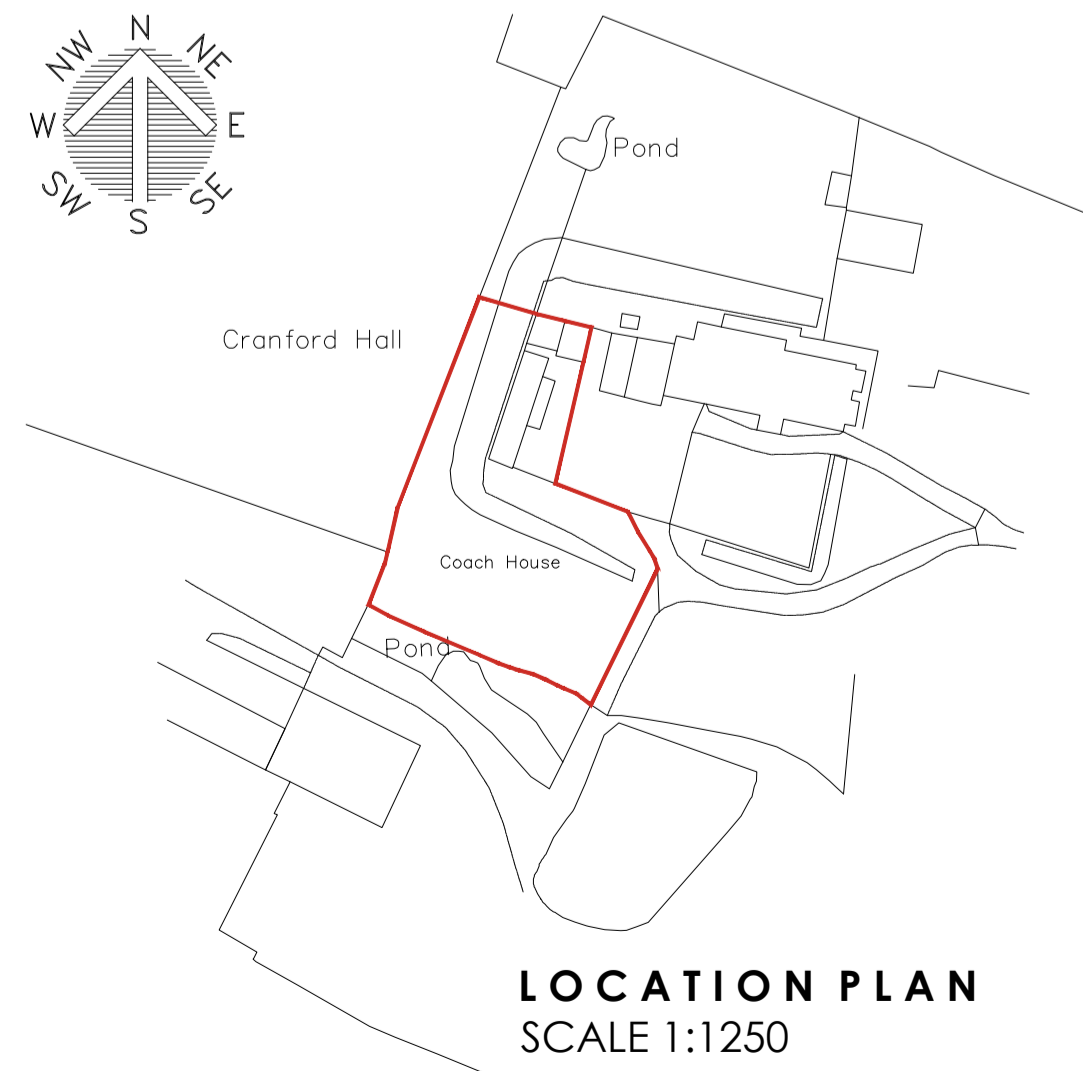

PROPOSED GROUND FLOOR PLAN
SCALE 1:50

EXISTING GARAGE STRUCTURE IS UN-STABLE AND WILL NOT BE SUITABLE FOR CONVERSION - THEREFORE IT IS RECOMMENDED TO DEMOLISH THE EXISTING STRUCTURE AND RE-BUILD

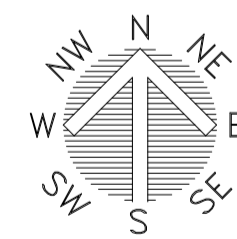

LOCATION PLAN
SCALE 1:1250

		8 MORSTON BUSINESS PARK, WHALEY ROAD, BARUGH GREEN, BARNSELY, S75 1HQ		Phone: 01226 208482 Fax: 01226 283030																															
		Email: info@whiteaguspартnership.co.uk Web: www.whiteaguspартnership.co.uk																																	
ARCHITECTURAL SERVICES AND SURVEYORS																																			
Project: PROPOSED EXTENSION AT COACH HOUSE, DONCASTER ROAD BARNSELY, S71 5EZ			Client: JAAN & PHILIPPA																																
Drawing Title: PLANS		Date: JUNE 2018	Scale: 1:50 @ A1																																
Ref: 17-207	Dwg. No.: 01	Rev.: D																																	
<table border="1"> <thead> <tr> <th>Date</th> <th>Suffix</th> <th>Description</th> <th>Date</th> <th>Suffix</th> <th>Description</th> </tr> </thead> <tbody> <tr> <td>09/07/2018</td> <td>A</td> <td>REVISED TO CLIENTS REQUIREMENTS</td> <td></td> <td></td> <td></td> </tr> <tr> <td>16/07/2018</td> <td>B</td> <td>SUN ROOM REVISED</td> <td></td> <td></td> <td></td> </tr> <tr> <td>10/09/2018</td> <td>C</td> <td>WINDOW REMOVED</td> <td></td> <td></td> <td></td> </tr> <tr> <td>13/02/2019</td> <td>D</td> <td>REVISED FOR PLANNING</td> <td></td> <td></td> <td></td> </tr> </tbody> </table>	Date	Suffix	Description	Date	Suffix	Description	09/07/2018	A	REVISED TO CLIENTS REQUIREMENTS				16/07/2018	B	SUN ROOM REVISED				10/09/2018	C	WINDOW REMOVED				13/02/2019	D	REVISED FOR PLANNING								
Date	Suffix	Description	Date	Suffix	Description																														
09/07/2018	A	REVISED TO CLIENTS REQUIREMENTS																																	
16/07/2018	B	SUN ROOM REVISED																																	
10/09/2018	C	WINDOW REMOVED																																	
13/02/2019	D	REVISED FOR PLANNING																																	