



Royd Avenue, Millhouse Green

Plots 27-30
 C-B-B-C
 B: 2 bed 4 person houses 76sqm
 C: 3 bed 5 person houses 86sqm

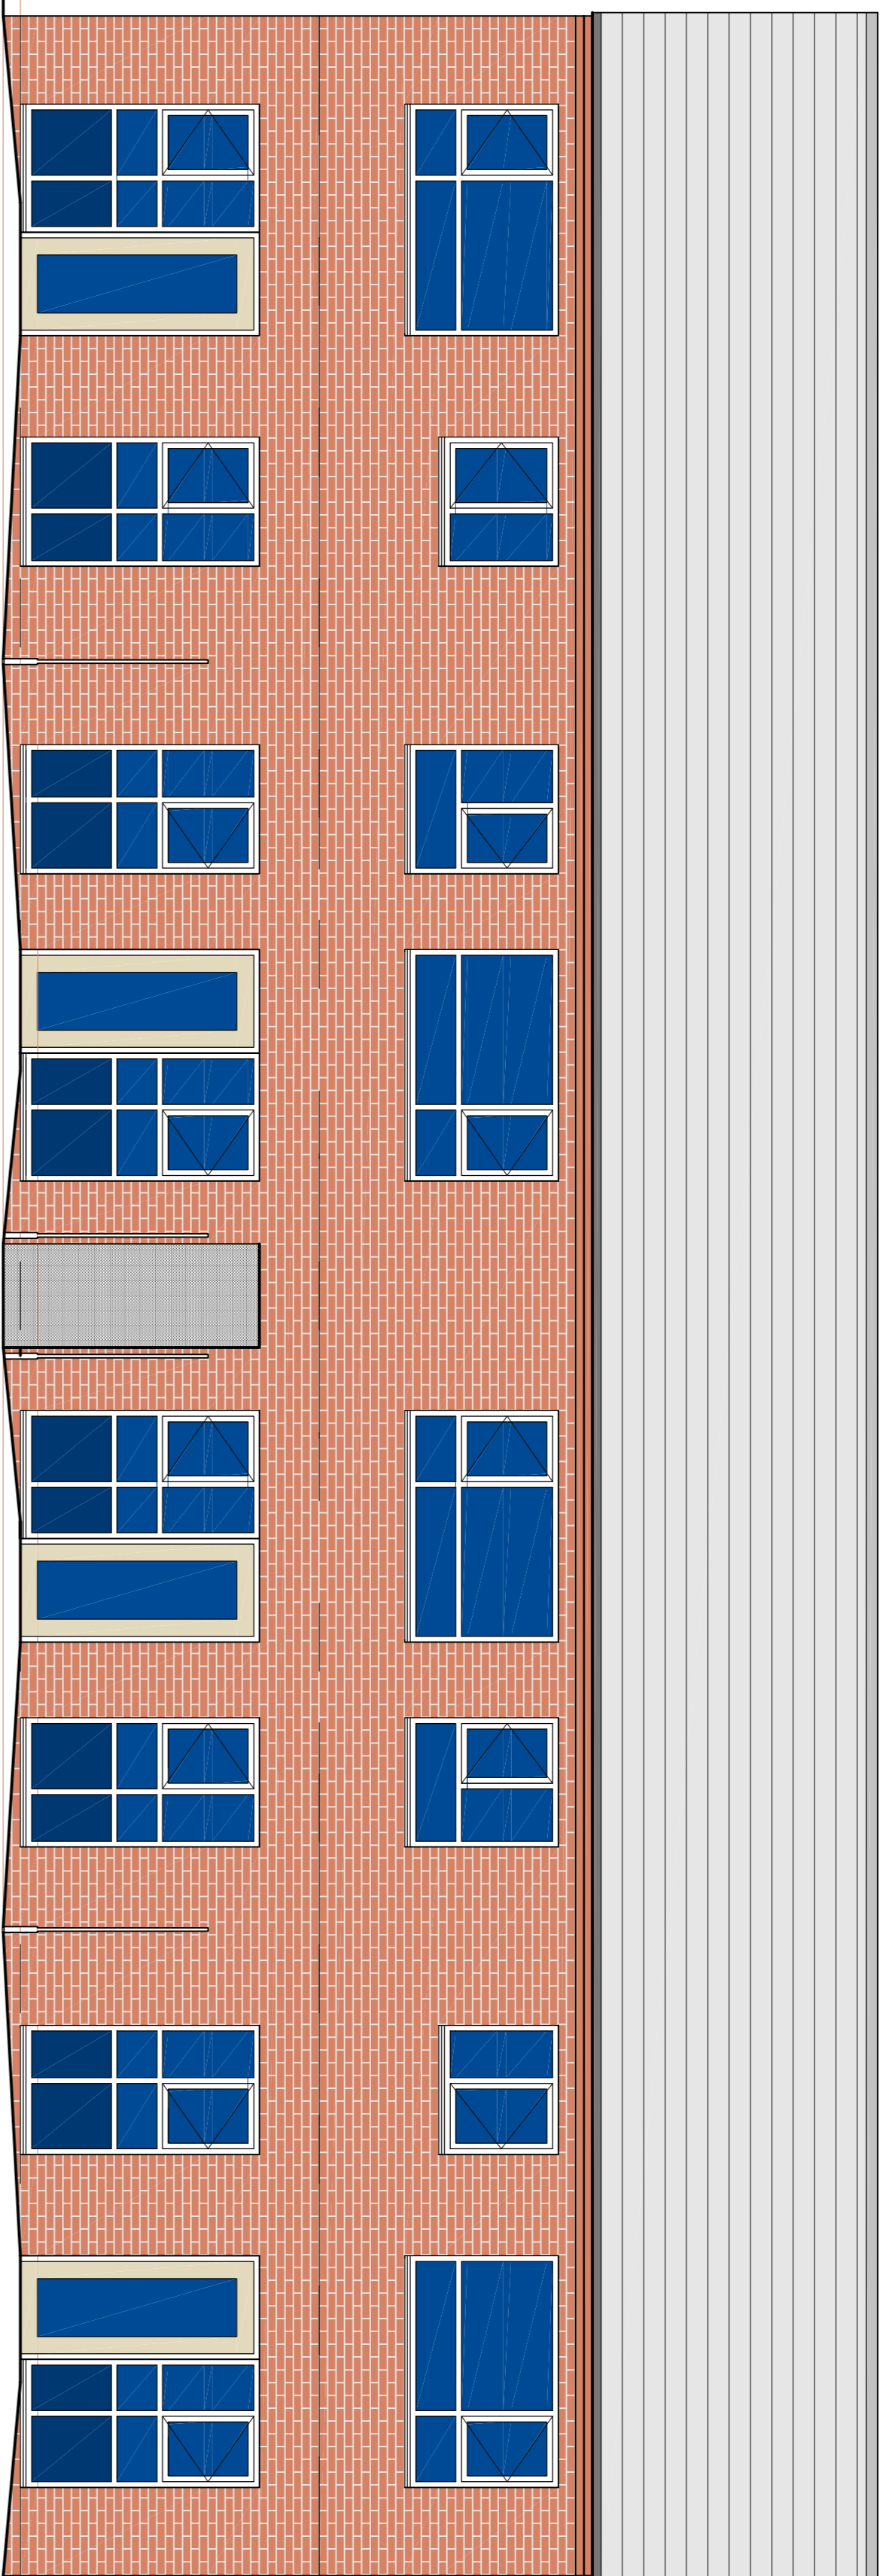


Rear Elevation

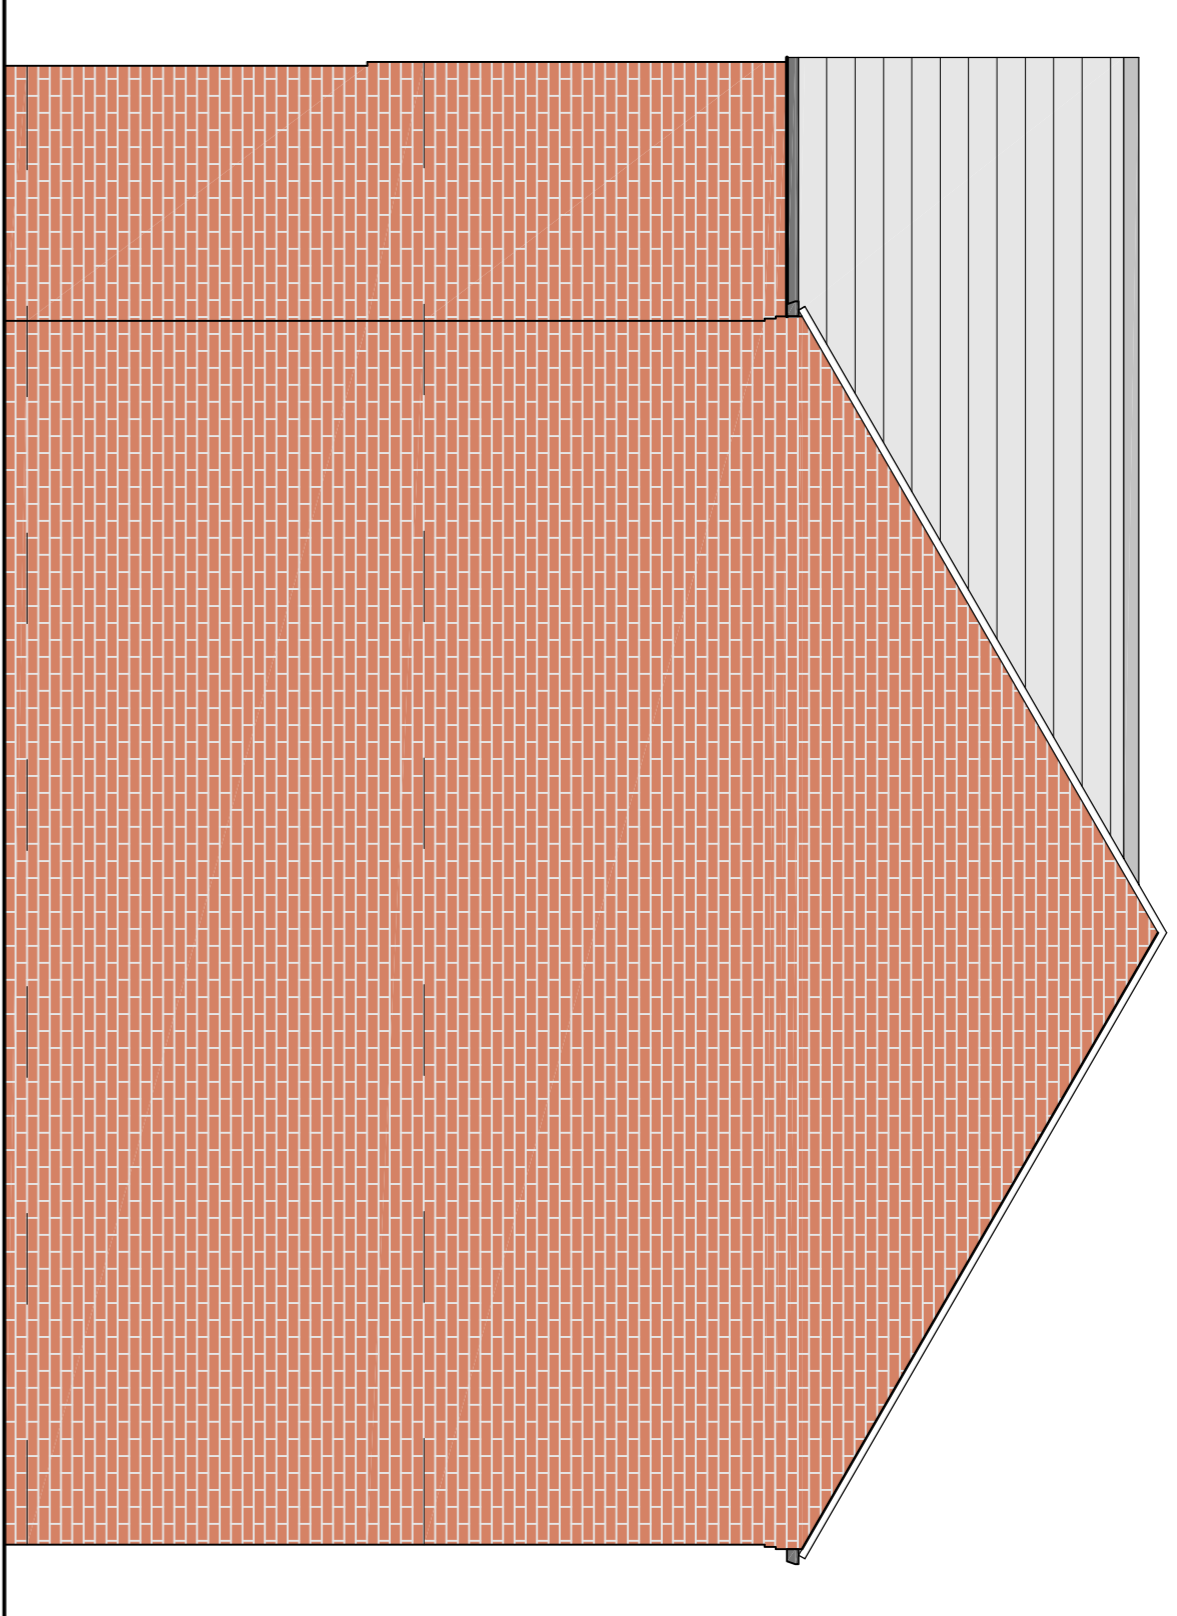

Gable Elevation



Front Elevation

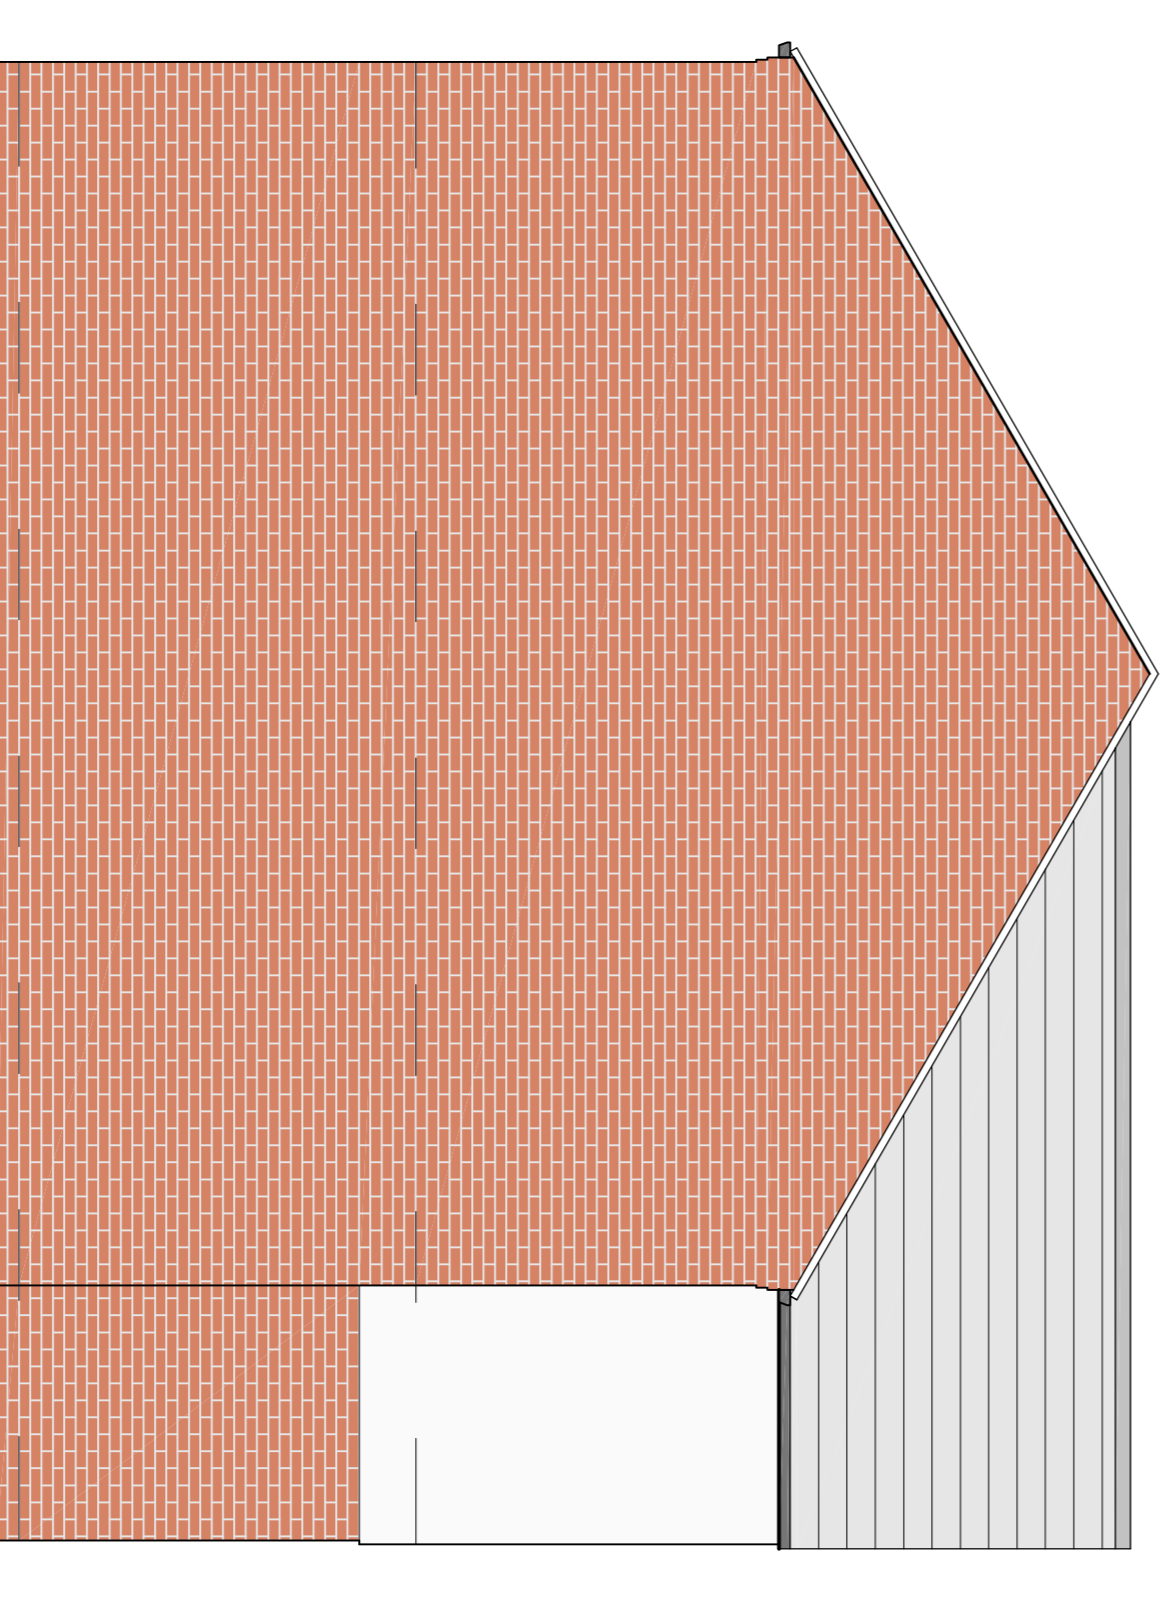

Gable Elevation

nicol thomas

Revision	Date	Details

nicol thomas architects project managers construction cost consultants CDM co-ordinators
 Registered in England and Wales, Reg No. 2140639
 Quality Assured to BS EN ISO 9001:1994 Certificate Number Q8 4723
 Horsley House, Bockelshaw Lane, Horsley, Royd, Otham, OL2 8NS
 01706 290088 01706 290099 ec@nicolthomas.com
 Also at Birmingham (Registered office)
 Do not scale from this drawing. All dimensions must be checked and verified before preparing production drawings or commencing works. This drawing and its design is the copyright of Nicol Thomas Ltd and may not be reproduced in any form whatsoever without their prior express written consent.

Client:	Equity Housing Group		
Job:	Royd Avenue, Millhouse Green, Penistone		
Drawing title:	Proposed Elevations plots 27-30		
Drawing Number: (job number)	M3008	(PL)	018
Scale:	1:50 @ A1		
Date:	Mar 09		
Drawn by/checked by:	RO /GRF		
Revision:			