




This drawing is the copyright and remains the property of Charrette Architecture Ltd and must not be reproduced in whole or in part without their written permission.
 Do not scale from this drawing. Refer to printed dimensions only. All dimensions are to be checked by using site measurements and discrepancies reported to the designers.
 This drawing must be read in conjunction with all other Consultants and Subcontractors drawings, together with any written specifications and relevant contract documents

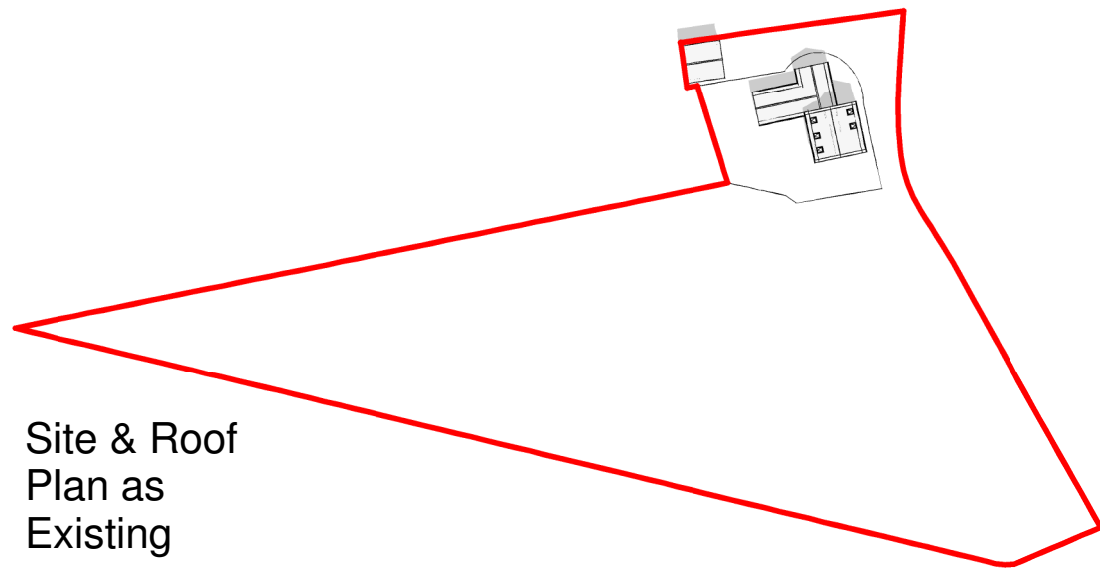

Site & Roof
Plan as
Existing
Scale 1 : 1000

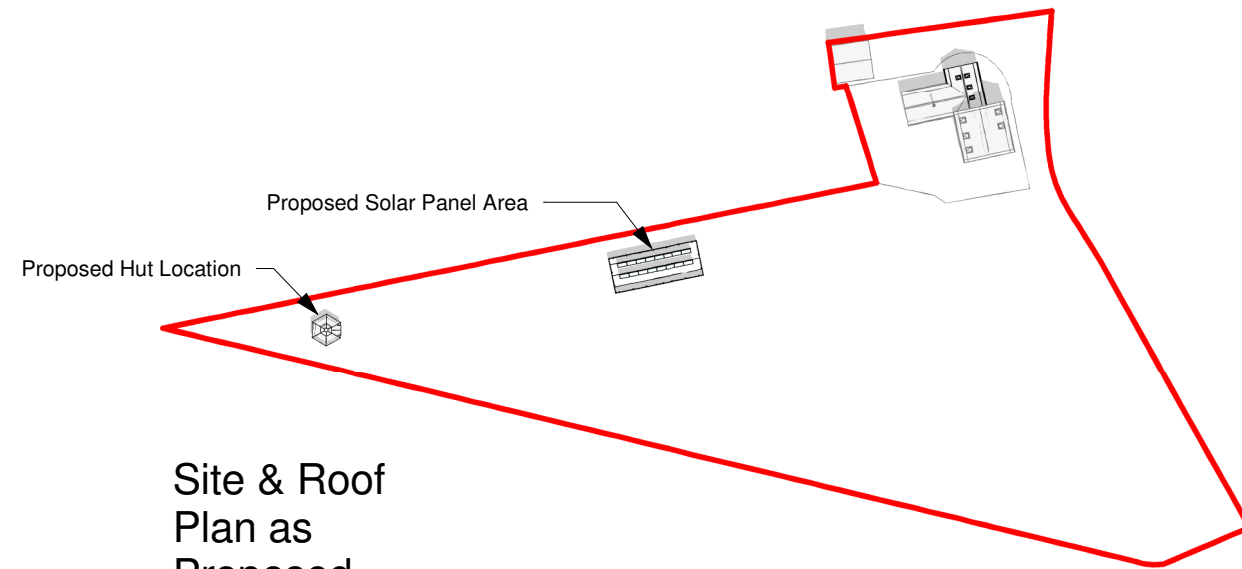

Site & Roof
Plan as
Proposed
Scale 1 : 1000

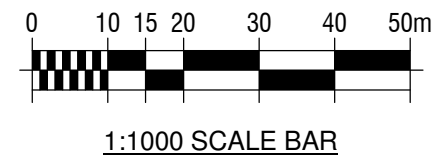

Charrette Architecture Ltd

Charrette Architecture Ltd
 18 Ivy Bank Close, Penistone,
 South Yorkshire, S36 7GT
 Tel: 01226 766354
 Mobile: 07801 816598
 Email: dale@charrettearchitecture.co.uk
 Web: www.charrettearchitecture.co.uk

Project	1 Royd Moor Hall Farm S36 7RD	Client	Mr T Orr	B	Hut added	DRJ	20/07/17
		Title	Site & Roof Plan as Existing & Proposed	A	General revisions	DRJ	15/07/17
				REV	DESCRIPTION	BY	DATE
				Issue	Planning		
Date	29/06/17	Scale	1 : 1000	Project Ref.	102-17	Drawing No.	P02
		Sheet Size	A3	Drawn	DRJ	Revision	B