



1) This drawing and the design and details depicted thereon are the copyright of Peter Dimberline Chartered Architect.
 2) All dimensions on this drawing are to be checked by the Contractor and any discrepancies are to be reported to the Architect.
 3) Do not scale critical dimensions off this drawing.
 4) Contractor to ensure that all Health & Safety requirements (CDM Regulations) in relation to this project will be complied with.

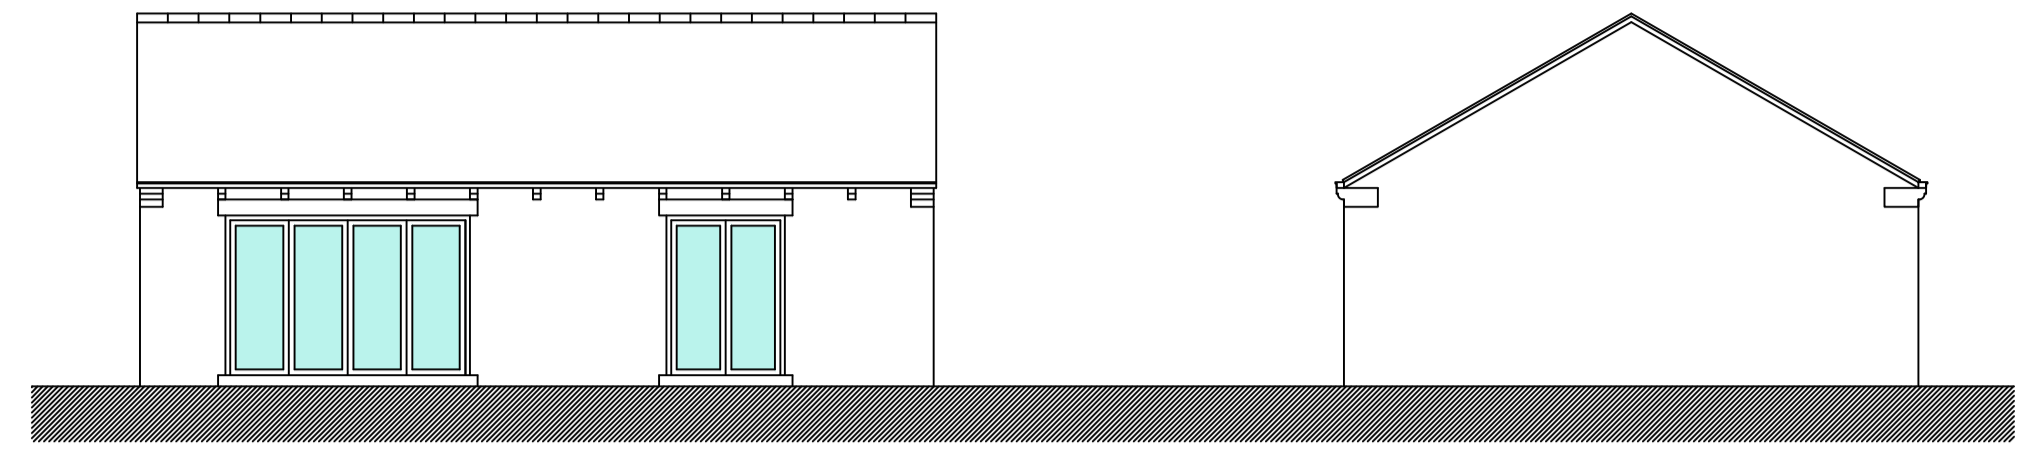


southeast elevation

northeast elevation

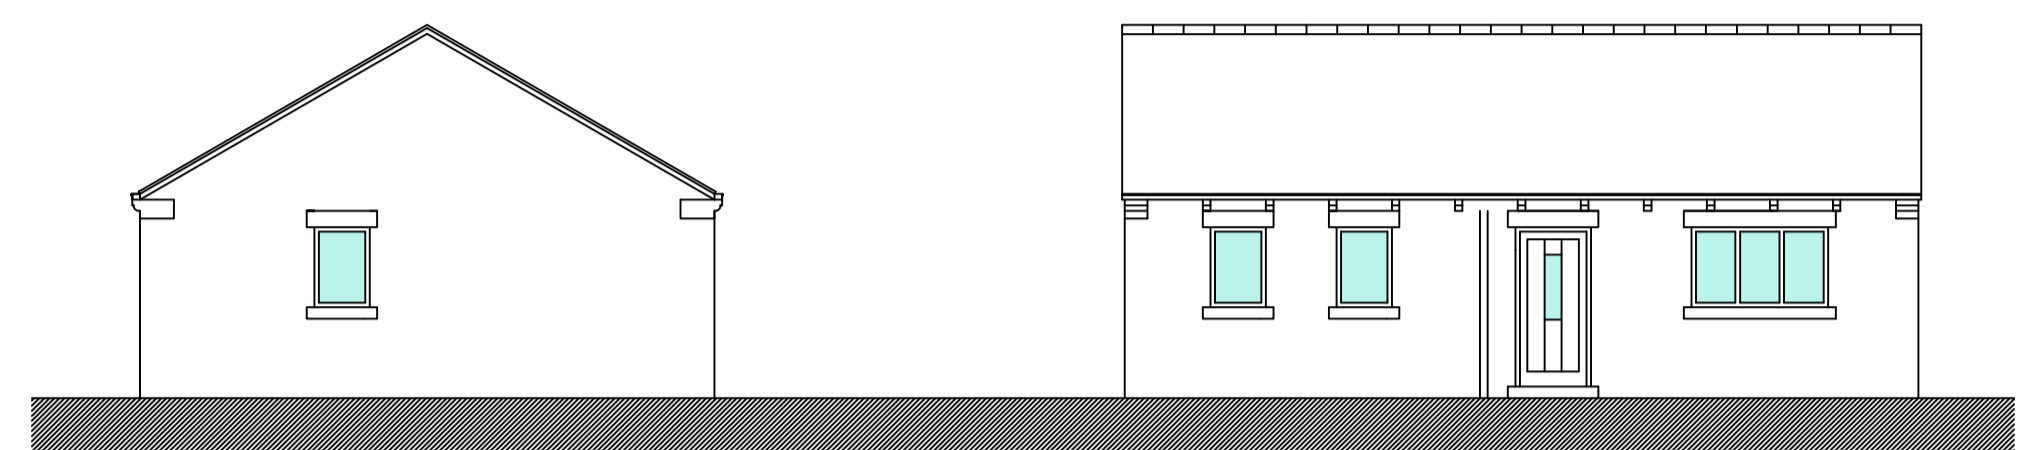


southwest elevation

northwest elevation

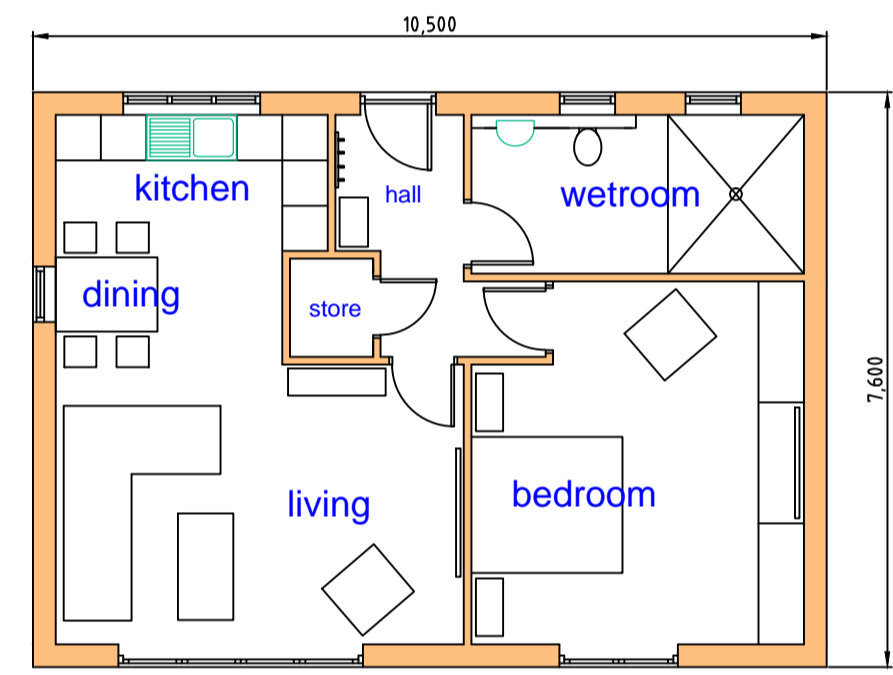

floor layout

proposed annex details, 1:100 at A1

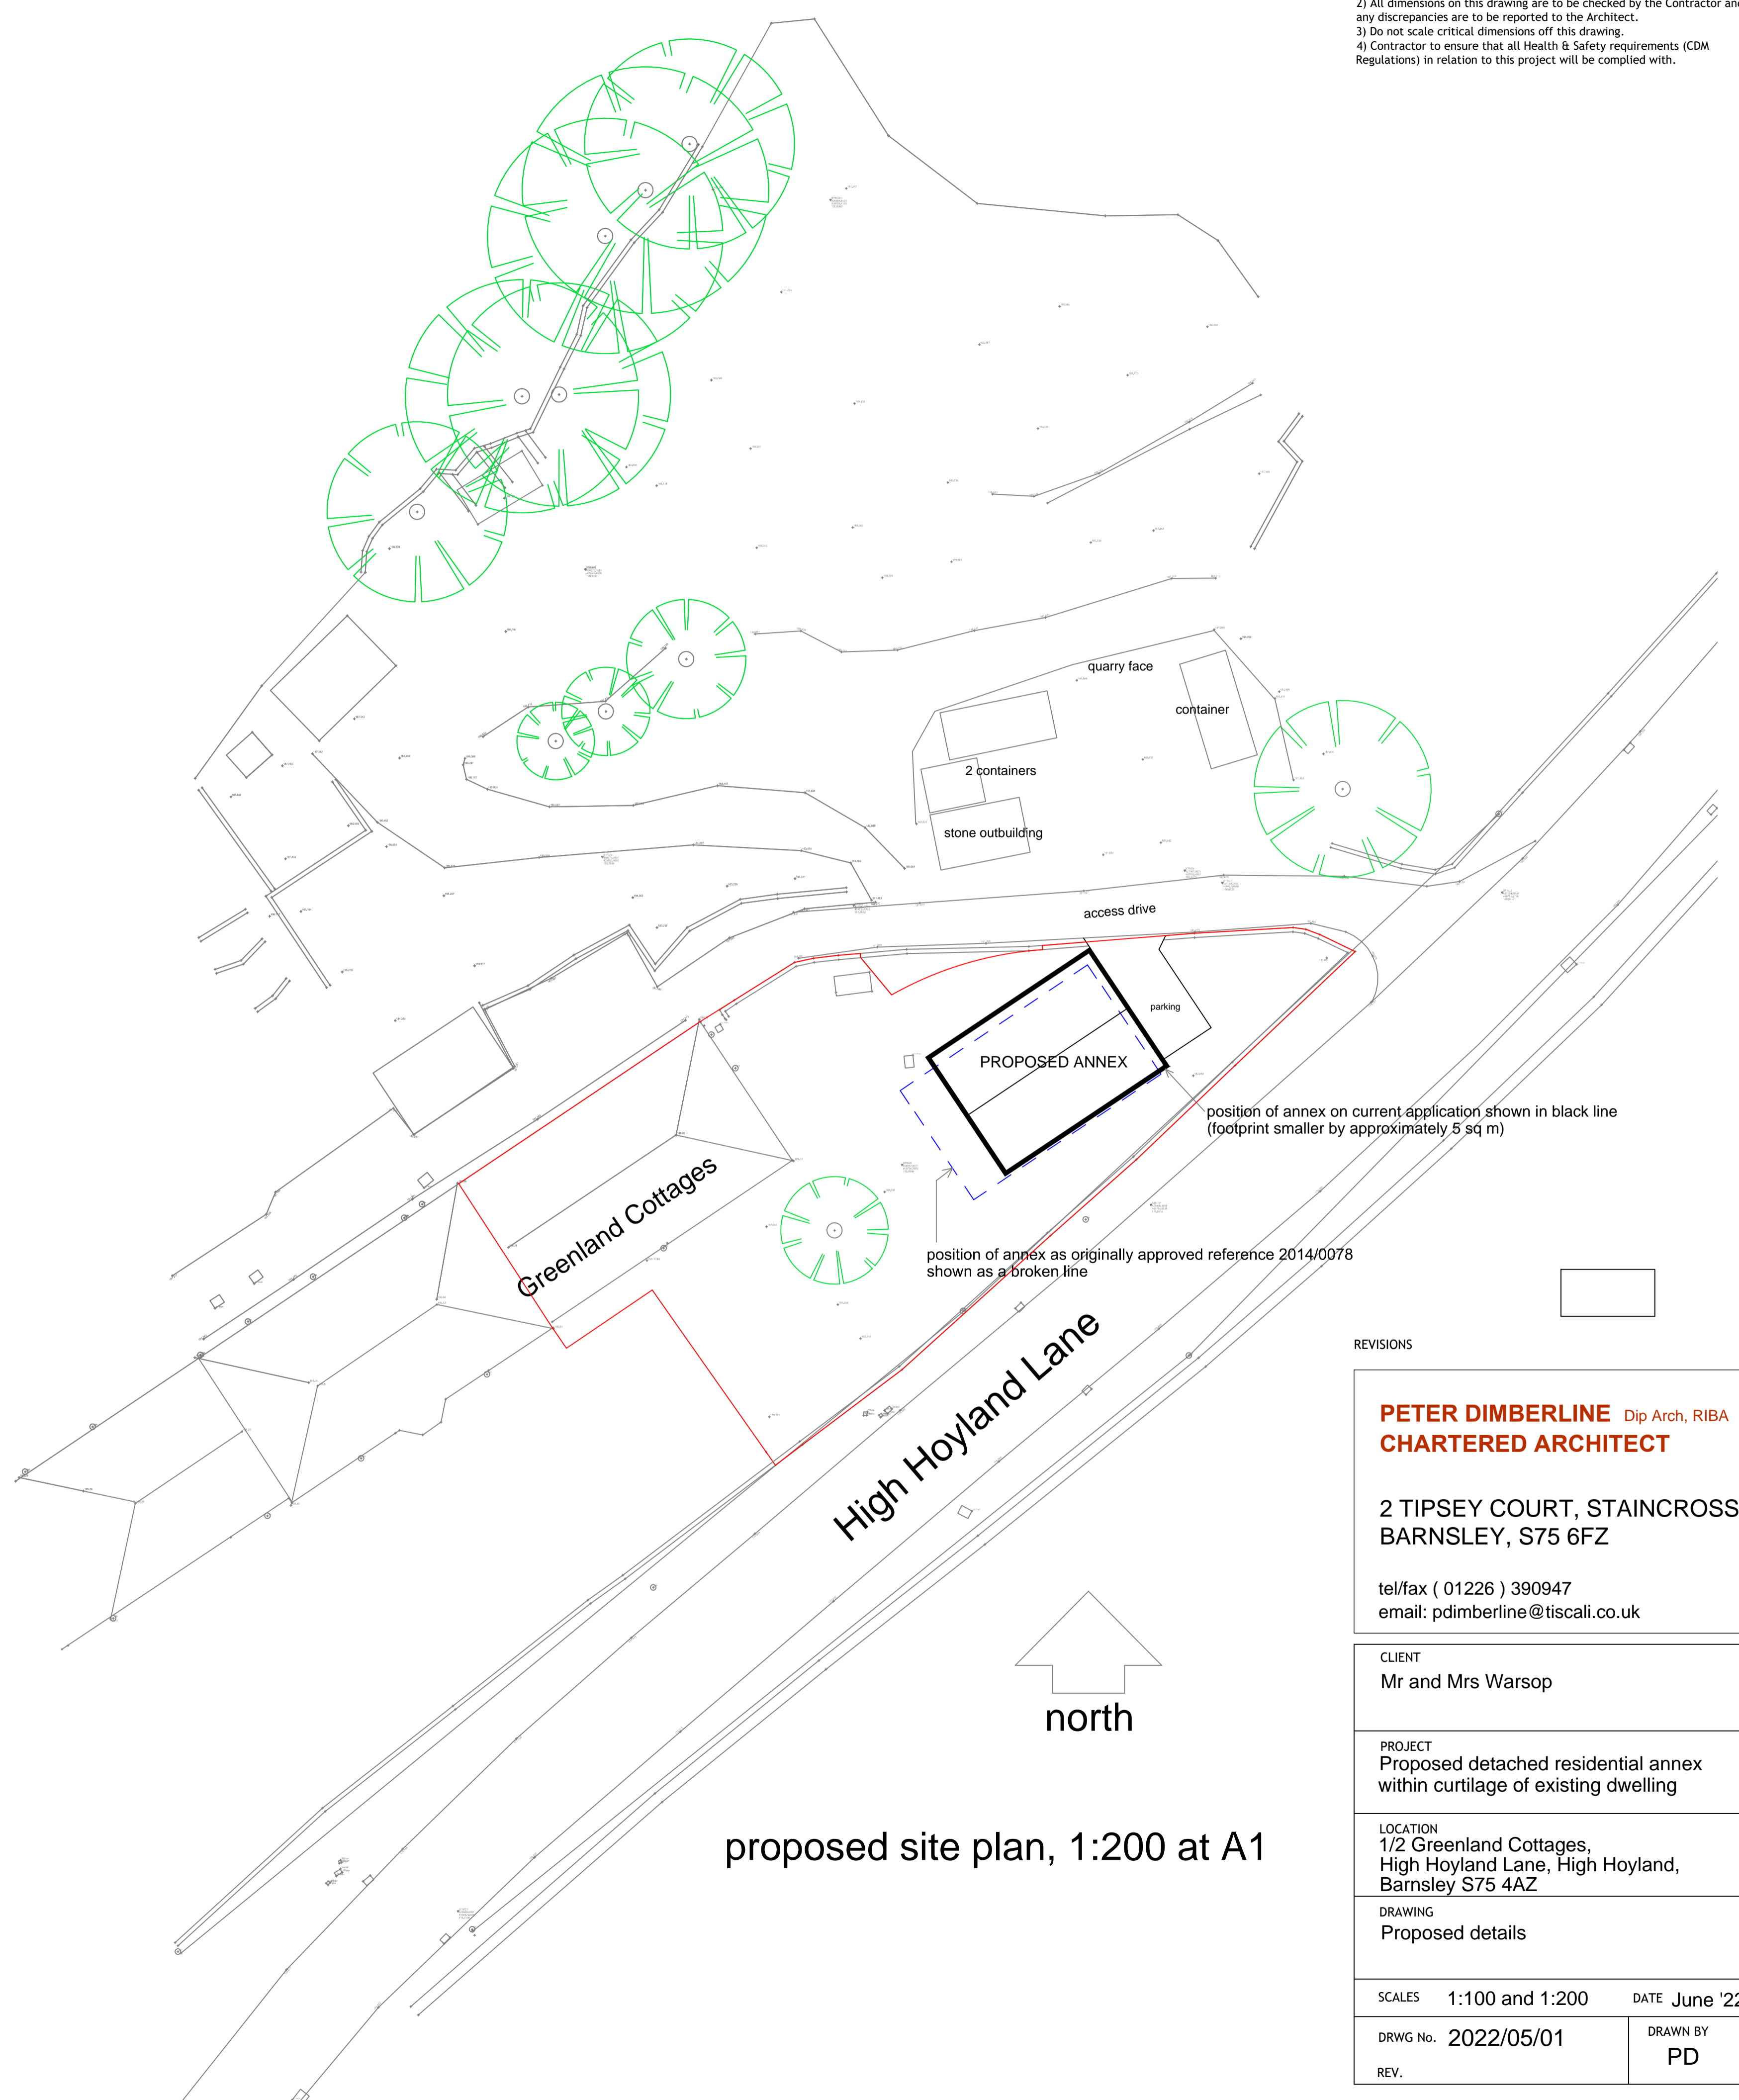

proposed site plan, 1:200 at A1

REVISIONS

PETER DIMBERLINE Dip Arch, RIBA
CHARTERED ARCHITECT

2 TIPSEY COURT, STAINCROSS
 BARNSELY, S75 6FZ

tel/fax (01226) 390947
 email: pdimberline@tiscali.co.uk

CLIENT
 Mr and Mrs Warsop

PROJECT
 Proposed detached residential annex
 within curtilage of existing dwelling

LOCATION
 1/2 Greenland Cottages,
 High Hoyland Lane, High Hoyland,
 Barnsley S75 4AZ

DRAWING
 Proposed details

SCALES 1:100 and 1:200 DATE June '22

DRWG No. 2022/05/01 DRAWN BY PD

REV.