




**PROPOSED SIDE ELEVATION**  
SCALE 1:100

BRICKWORK TO MATCH EXISTING

**PROPOSED FRONT ELEVATION**  
SCALE 1:100


**PROPOSED SIDE ELEVATION**  
SCALE 1:100

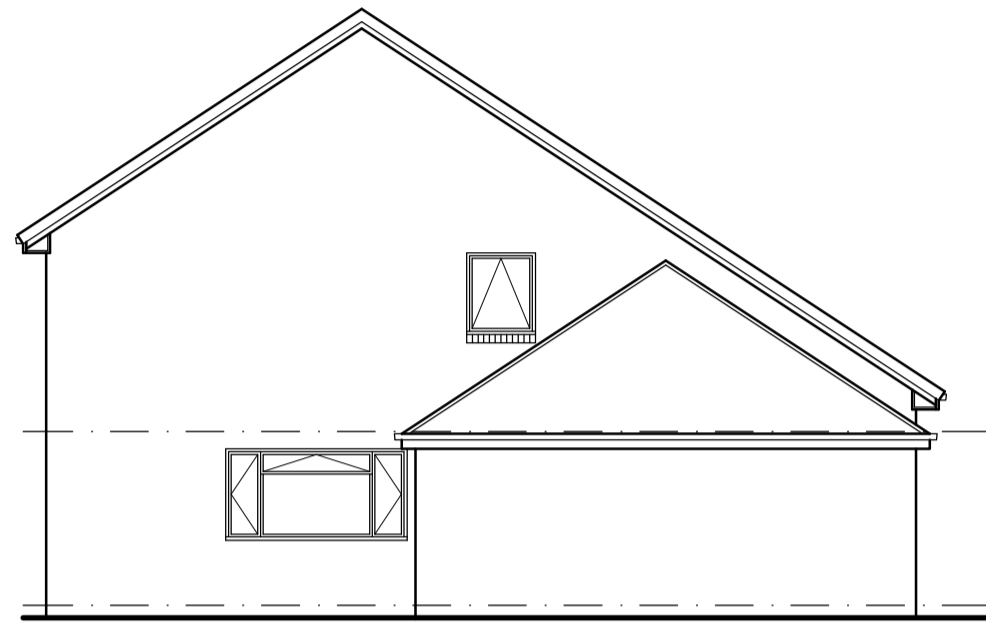


**EXISTING SIDE ELEVATION**  
SCALE 1:100




**EXISTING FRONT ELEVATION**  
SCALE 1:100

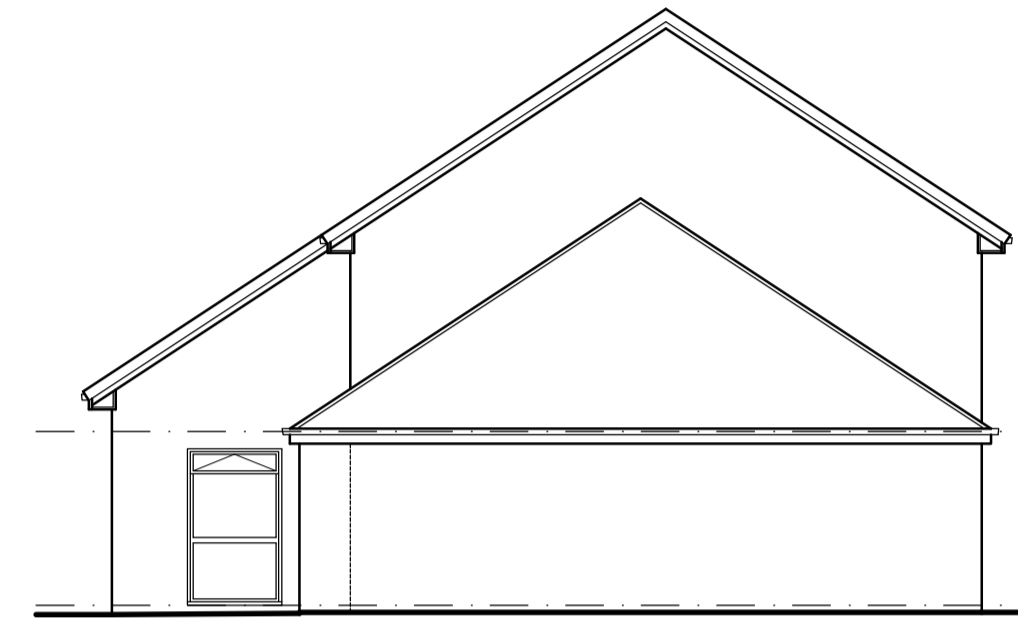


**EXISTING SIDE ELEVATION**  
SCALE 1:100

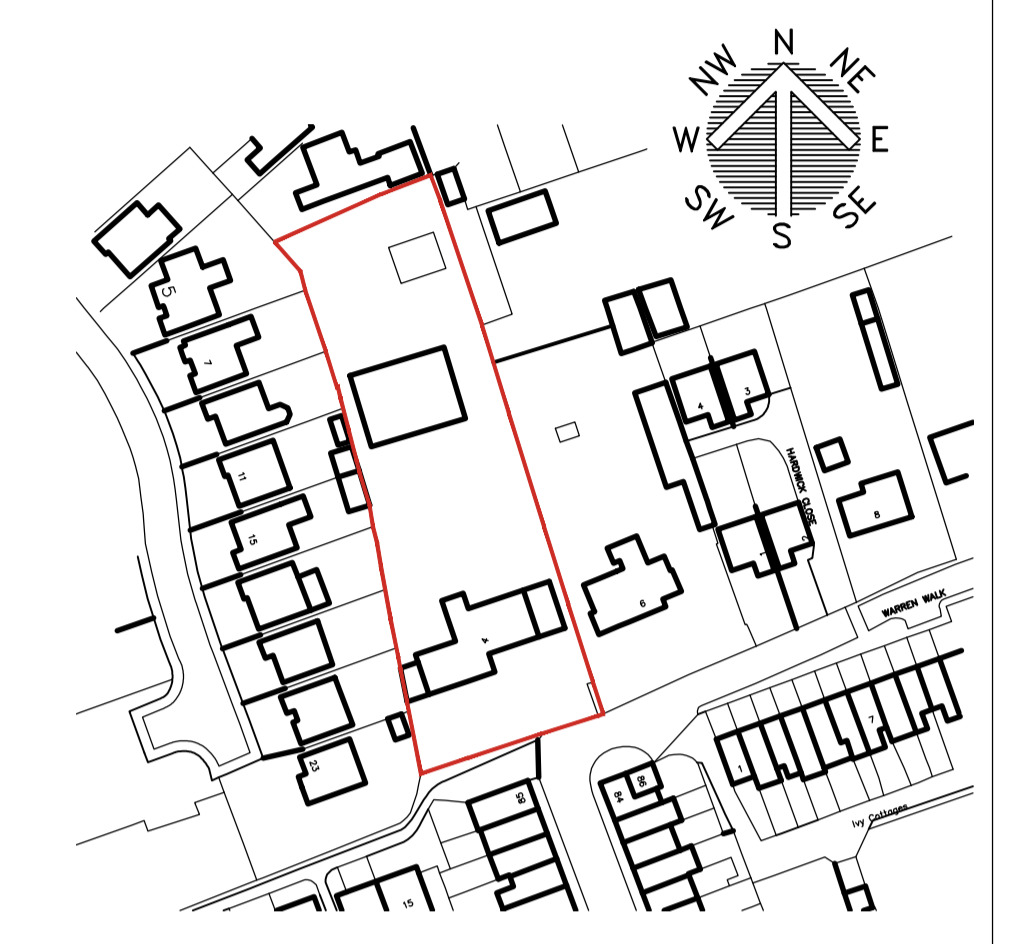

**LOCATION PLAN**  
SCALE 1:1250

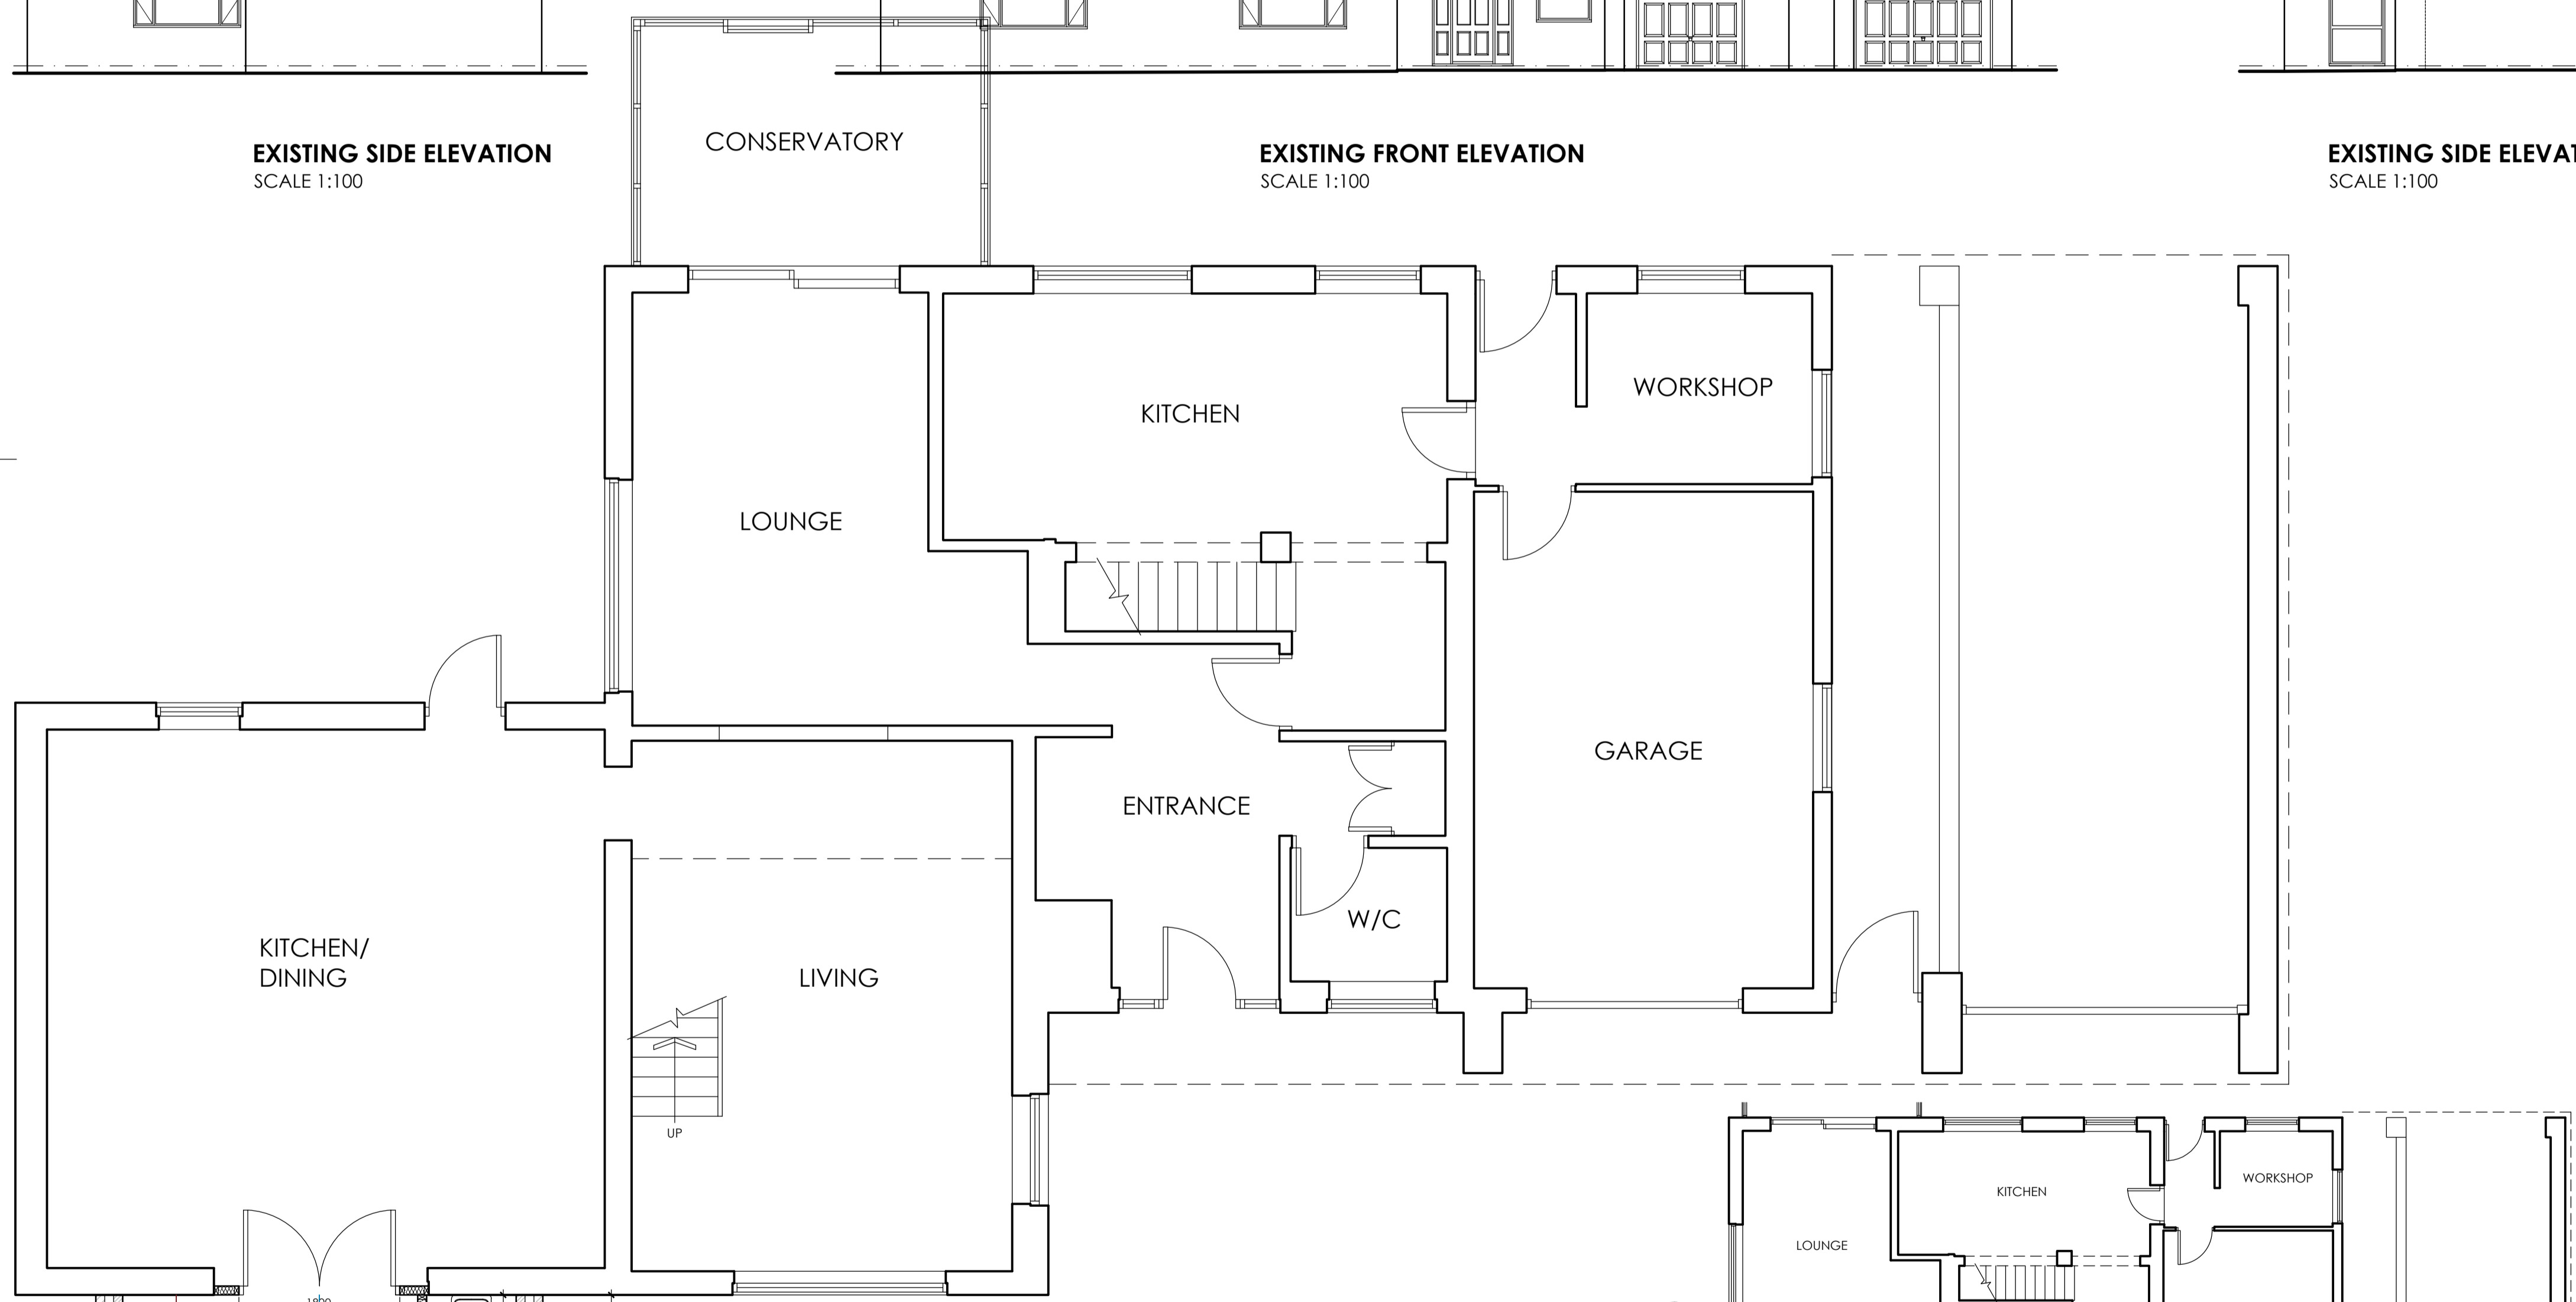

**PROPOSED GROUND FLOOR**  
SCALE 1:50

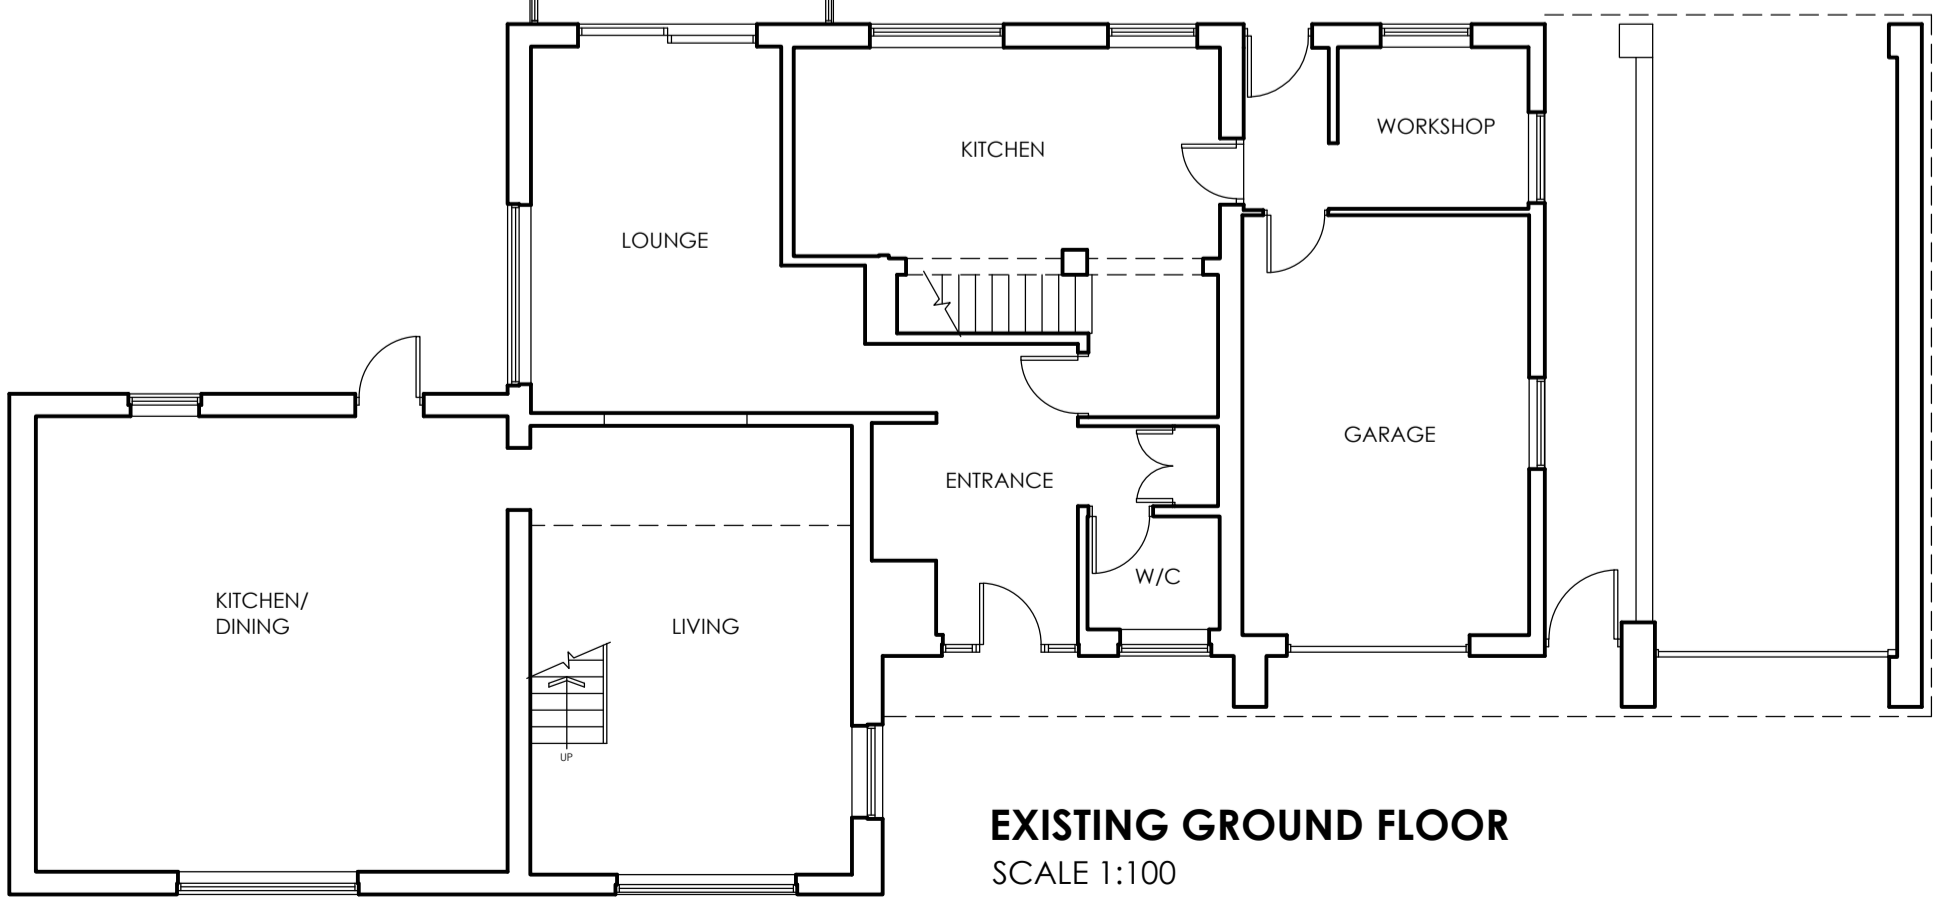

**EXISTING GROUND FLOOR**  
SCALE 1:100



**BLOCK PLAN**  
SCALE 1:500

		OFFICE ONE, DRILL HALL, 11 EASTGATE, BARNSELEY, S70 2EU		Phone: 01226 208482 Email: info@whiteagus.co.uk Web: www.whiteagus.co.uk	
<b>Project:</b> PROPOSED EXTENSION 4 WARREN WALK, ROYSTON BARNSELEY, S71 4QB			<b>Client:</b> MR BILL OWEN		
<b>Drawing Title:</b> SITE PLAN			<b>Date:</b> JULY 2025	<b>Scale:</b> 1:50 & 1:100 @ A1	<b>Ref:</b> 25-059
<b>Date</b>	<b>Suffix</b>	<b>Description</b>	<b>Date</b>	<b>Suffix</b>	<b>Description</b>
24/09/2025	A	REVISED TO CLIENTS REQUIREMENTS			
16/10/2025	B	COMPLETE FLOOR PLAN ADDED FOR VALIDATION			
09/12/2025	C	ROOF REVISED			
11/02/2026	D	ROOF REVISED			
16/02/2026	E	HP ROOF ADDED			