


EXTERNAL FOOTPATH LEVELS TO BE LOOKED AT ON SITE ANY LIFTING OF FOOTPATH TO BE AGREED WITH L.A. HIGHWAYS DEPT

NEW ENTRANCE



REMOVE EXISTING WINDOWS & FORM NEW OPENING IN EXTERNAL WALL FOR NEW ENTRANCE DOORS; INSTALL NEW LINTEL & ALUMINUM DOOR & FRAME

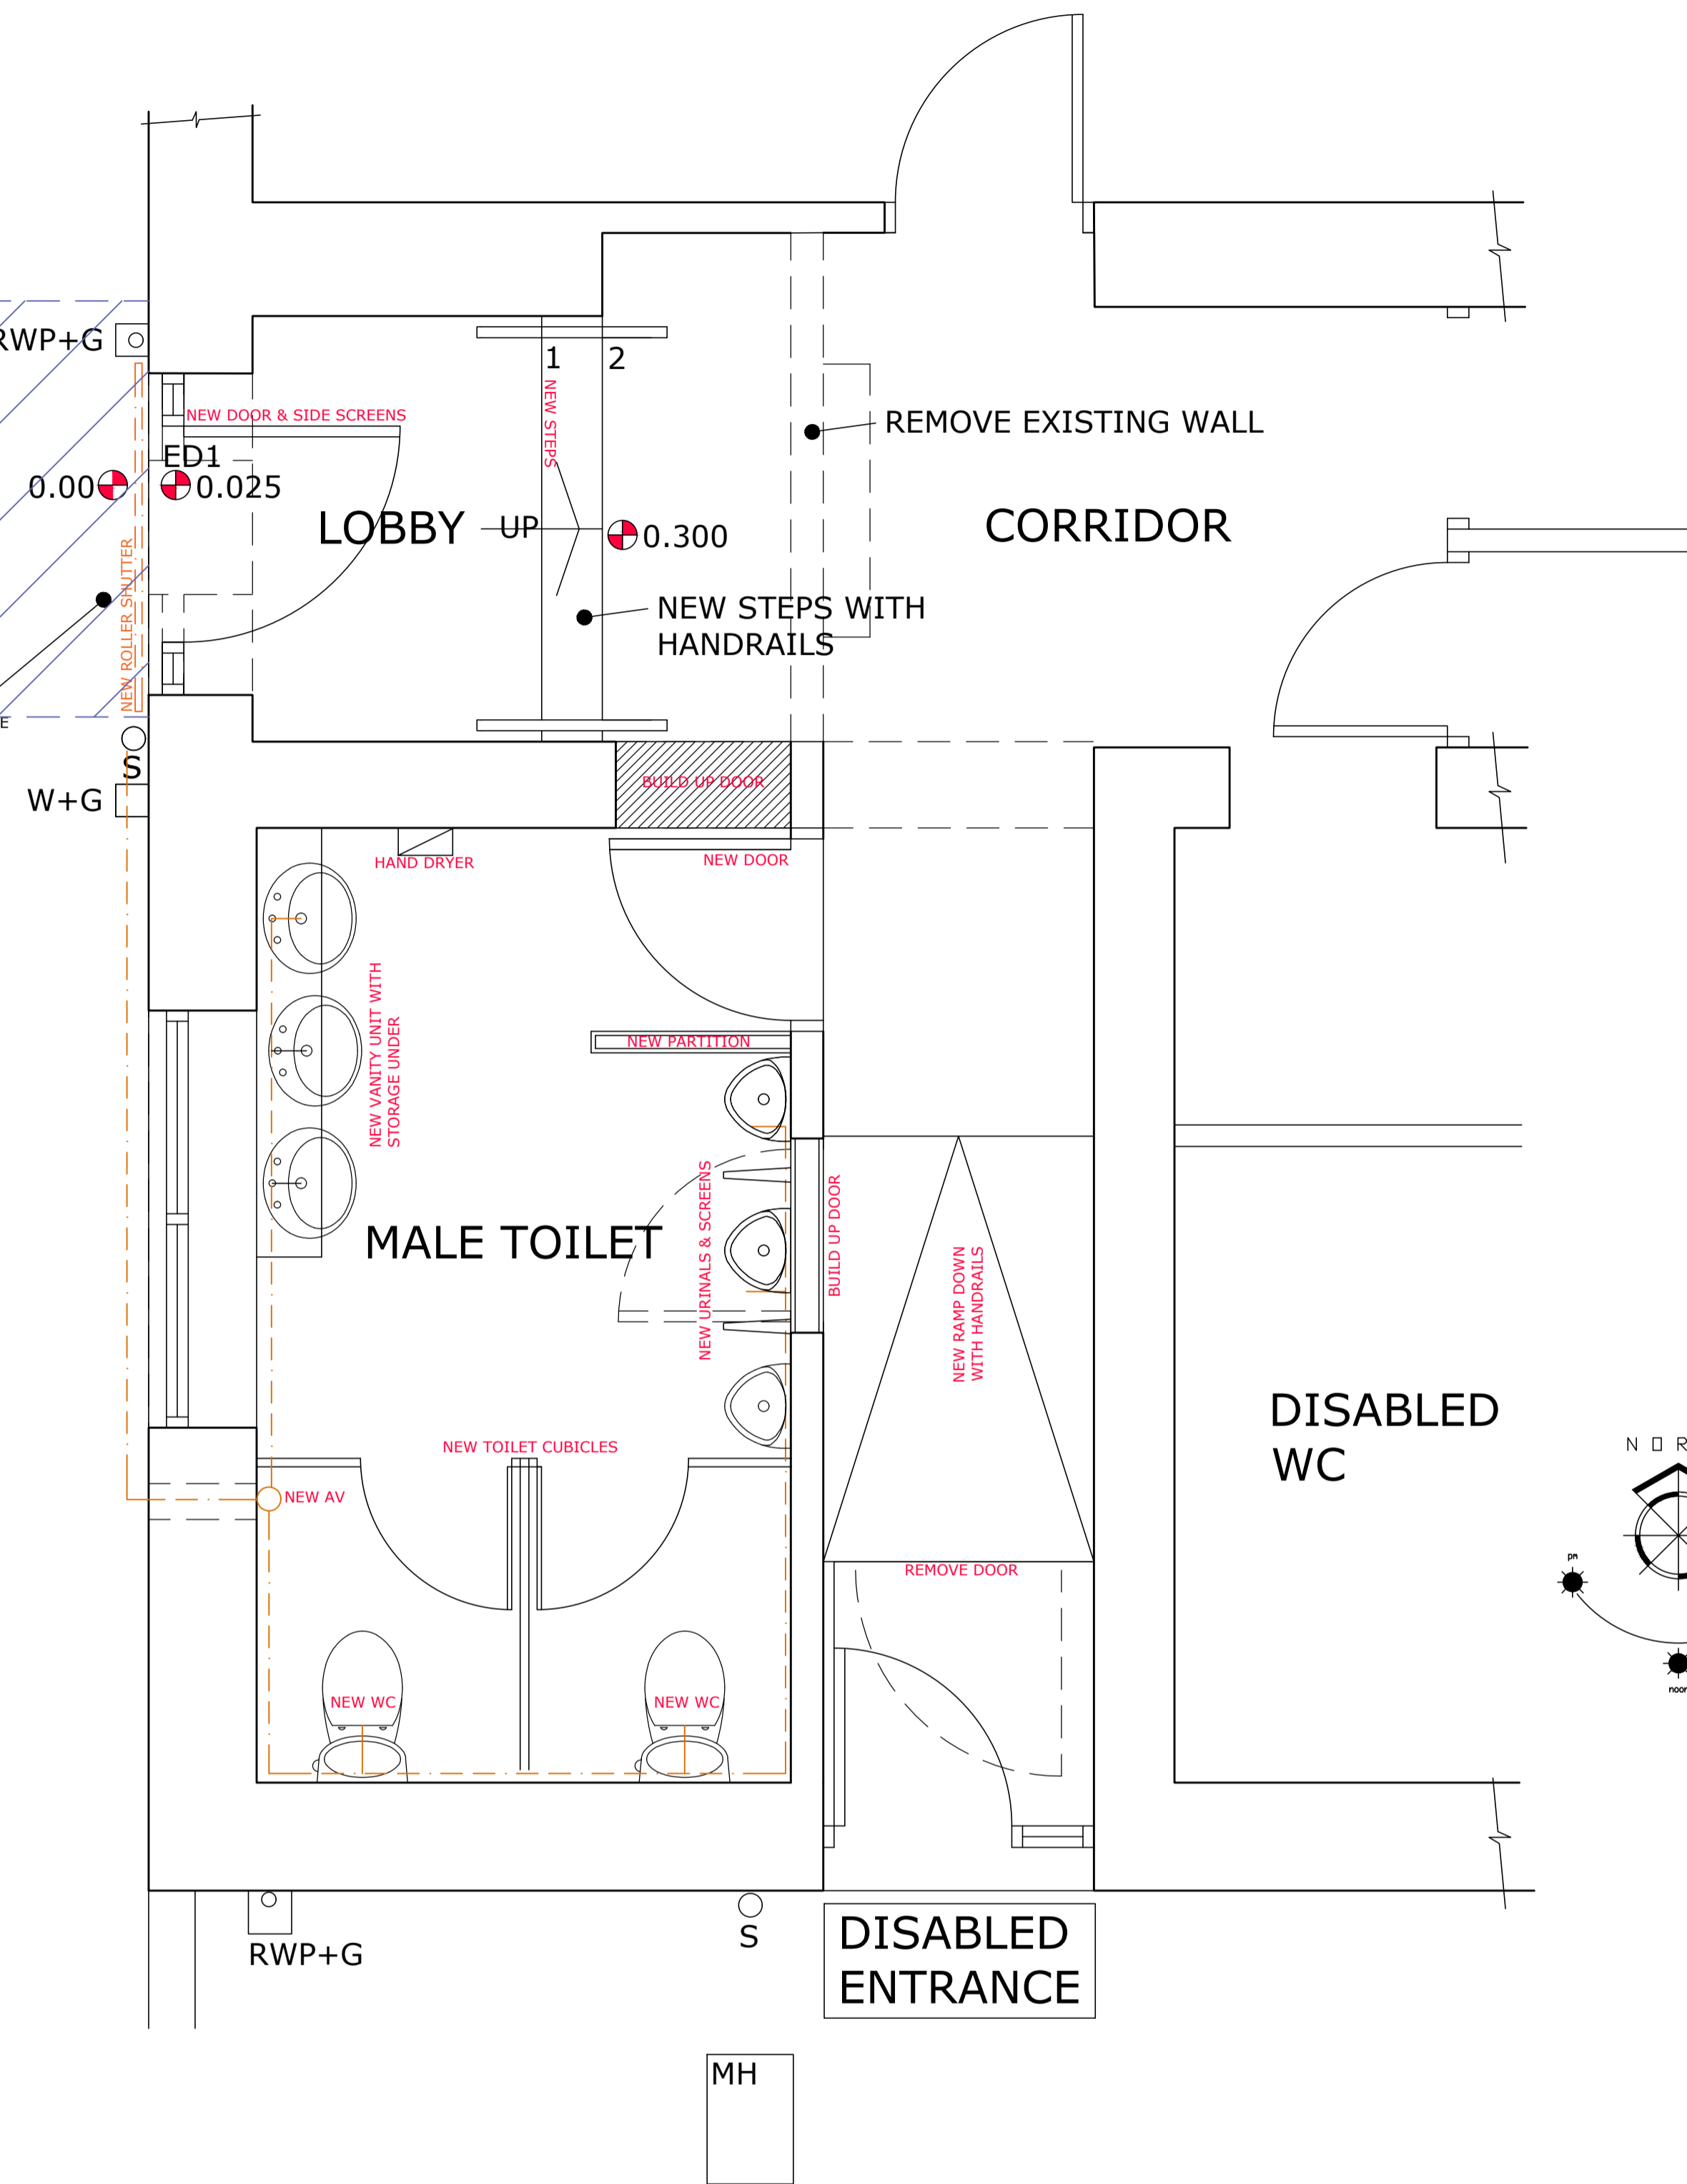


GROUND FLOOR PLAN AS PROPOSED SCALE 1:25



SIDE ELEVATION (COCKERHAM LANE) SCALE 1:50

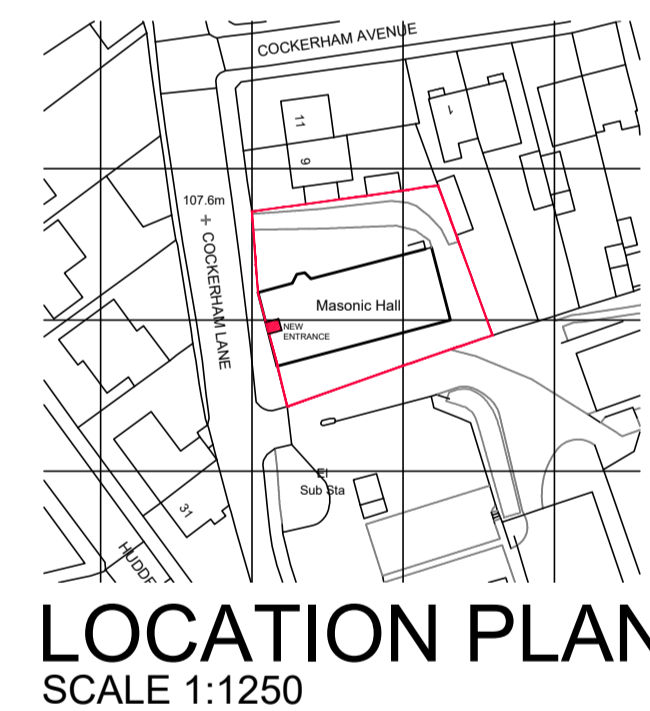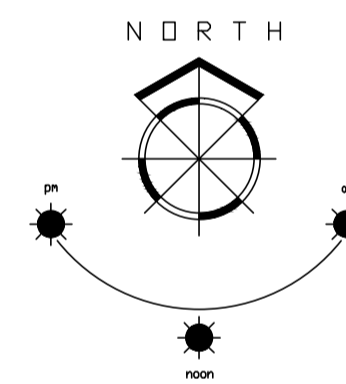

LOCATION PLAN SCALE 1:1250

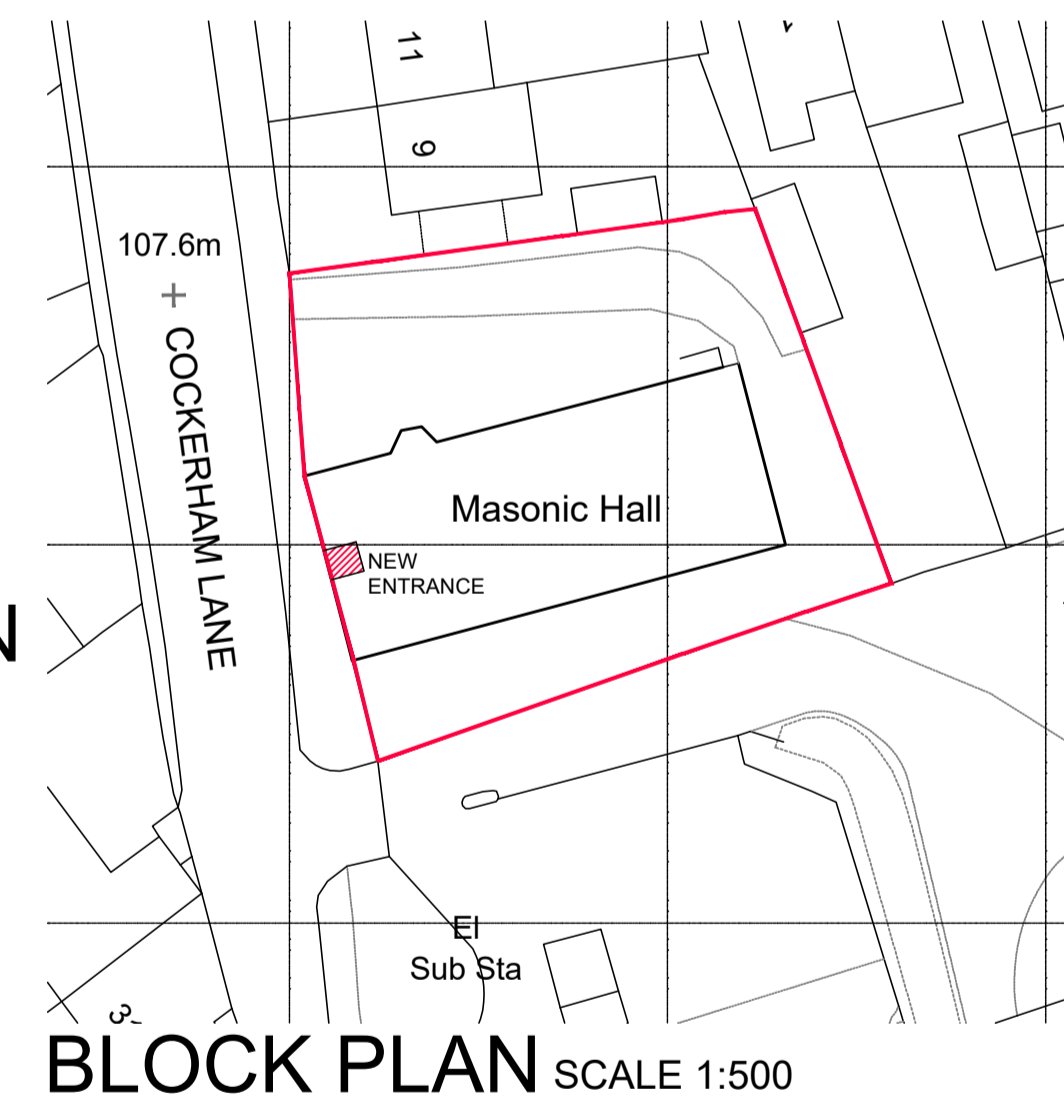

BLOCK PLAN SCALE 1:500



SITE PLAN SCALE 1:250

1. THIS DRAWING AND THE COPYRIGHTS AND PATENTS THEREIN ARE THE PROPERTY OF NYP ARCHITECTURAL SERVICES LTD REGISTERED IN ENGLAND AND WALES No. 4631338 AND MAY BE USED OR REPRODUCED ONLY UNDER CONTRACT.

2. CONTRACTORS AND SUB-CONTRACTORS MUST CHECK AND AGREE ALL DIMENSIONS BEFORE PREPARING SHOP DRAWINGS OR COMMENCING WORK ON SITE.

3. CONTRACTORS ARE RESPONSIBLE FOR INFORMING THE DESIGNER OF ANY DISCREPANCY DISCOVERED ON THIS DRAWING OR BETWEEN THIS DRAWING AND ANY OTHER RELATED DOCUMENT ISSUED UNDER THE STANDARD FORM OF CONTRACT IN RESPECT OF THE WORK.

4. WRITTEN DIMENSIONS ONLY ARE TO BE USED FROM THIS DRAWING. IF IN ANY DOUBT ASK FOR CLARIFICATION.

Notes.

Revisions.			Revisions.		
Date	Suffix	Description	Date	Suffix	Description

NYP ARCHITECTURAL SERVICES LIMITED
 88C, Innovation Way, Barnsley, S75 1JL. Tel: 01226 200989. E-mail: scott@nypas.co.uk / stephen@nypas.co.uk

Project.	NEW ENTRANCE & TOILET REFURBISHMENT. MASONIC HALL COCKERHAM LANE, BARNSELY, S75-1AT	Client.	CMC
Drawing Title.	PLANNING PLAN, ELEVATION & SECTION	Date.	MARCH 2022
Ref.	102/77	Scale.	AS INDICATED
		Dwg. No.	06
		Rev.	

SHEET SIZE: A1