




FRONT ELEVATION

SIDE ELEVATION


REAR ELEVATION



SIDE ELEVATION

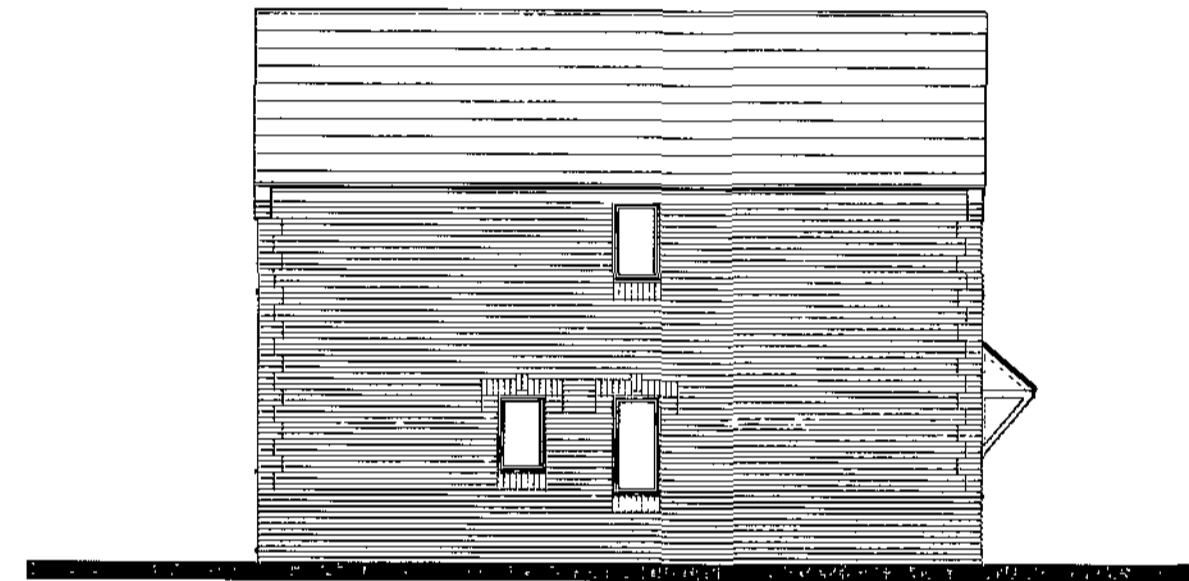


SIDE ELEVATION  
exposed corner plots

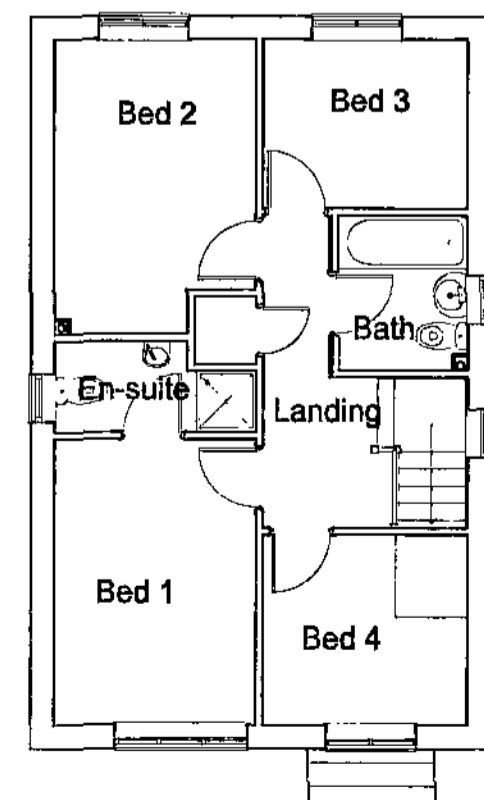

FIRST FLOOR PLAN

Alternative ground  
floor layout for  
exposed corner plots

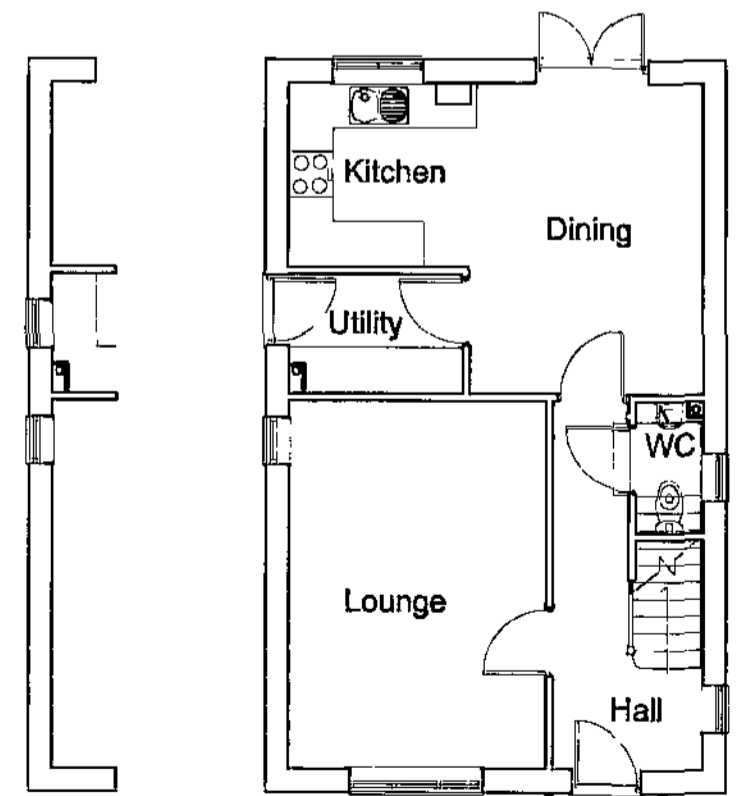

GROUND FLOOR PLAN

FLOOR AREA  
99.00m<sup>2</sup>, 1066ft<sup>2</sup>

Richard Ward Design **RW**


Chartered Architectural Technologist  
Architectural Design & Development Consultant

Richard S. Ward 2, Burtram Close  
M.C.I.A.T. Weston Favell  
Telephone 01604 410943 Northampton NN3 3PH

**PLANNING  
DRAWING**

**401 dwelling type  
GLEESON  
REGENERATION & HOMES**


Rev	Description	Date	Scale
A	Kitchen & dining layout, external details	29.02.11	Scale
B	Rear of layout revised. All side elevation added	19.07.11	
			<b>1:100</b>
			Date
			July.10
			Dwg No
			<b>401/1B</b>

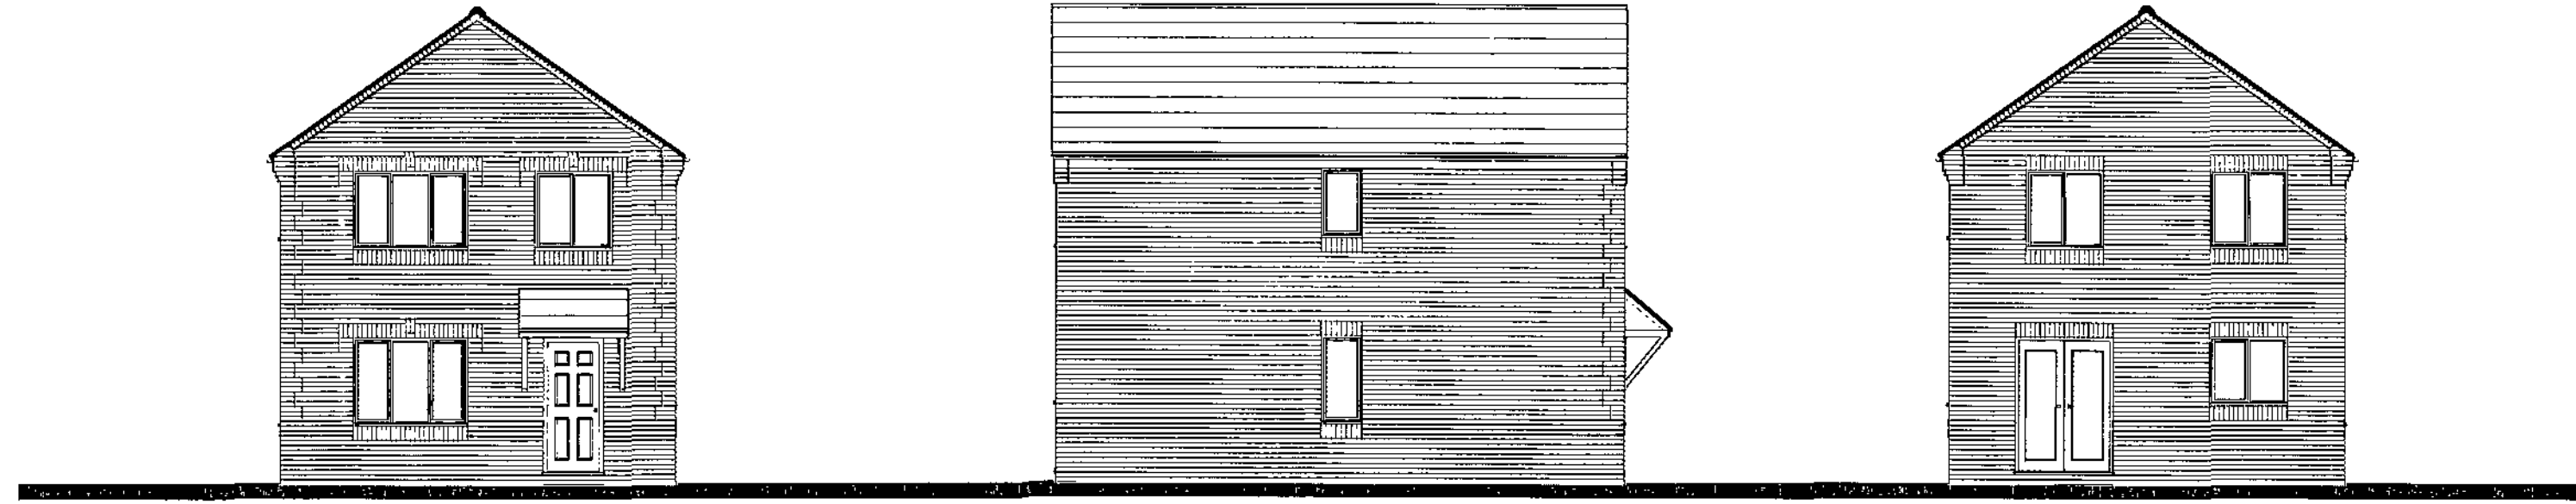


FRONT ELEVATION

SIDE ELEVATION


REAR ELEVATION

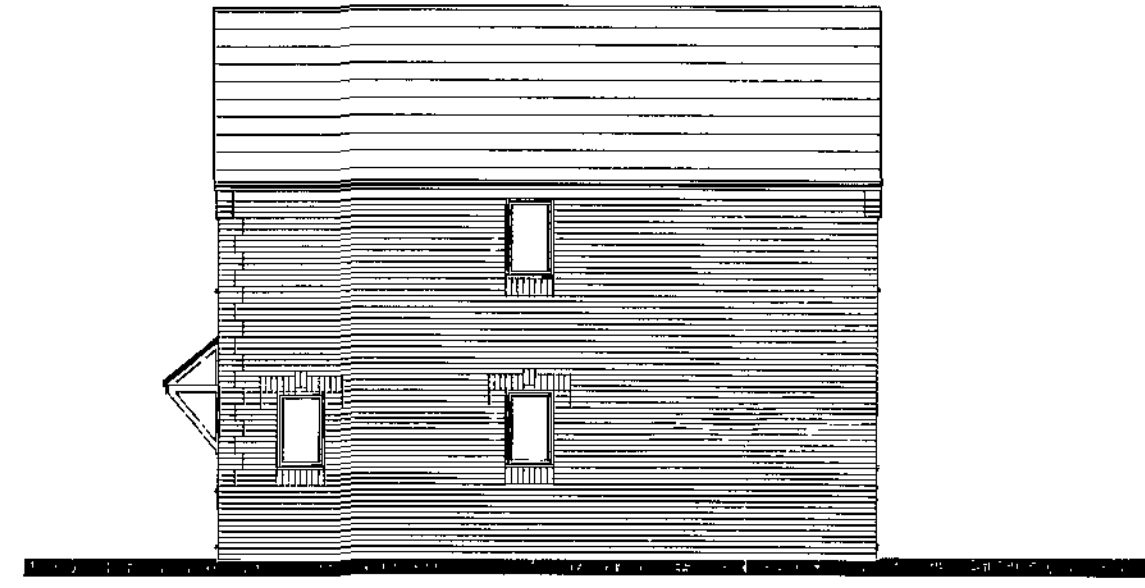

SIDE ELEVATION

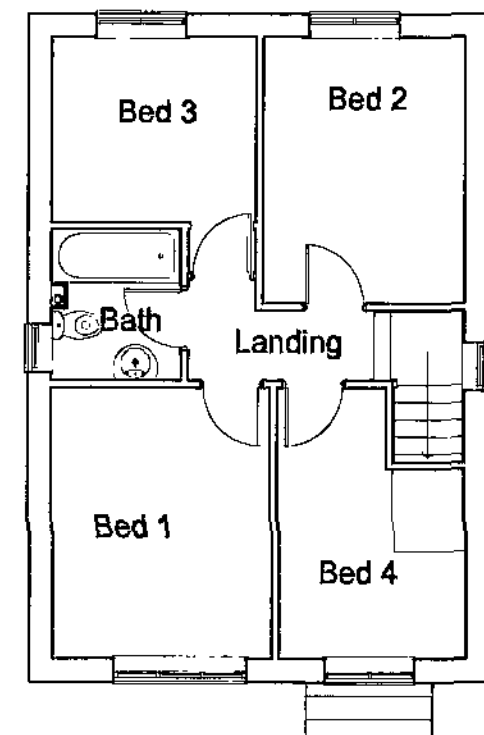

FIRST FLOOR PLAN

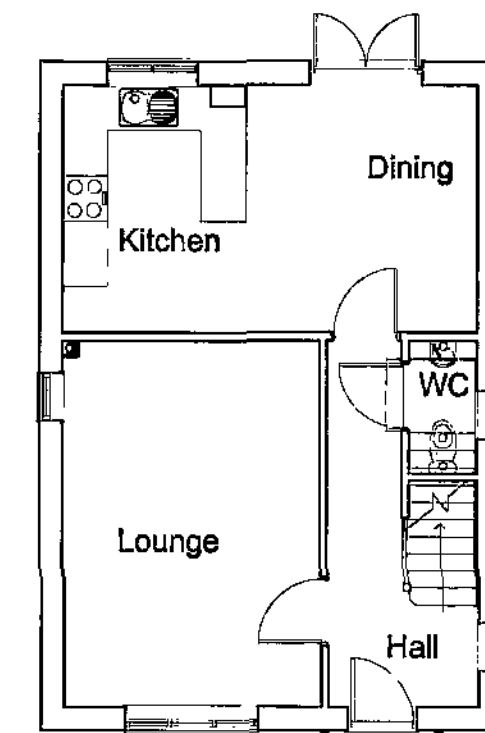

GROUND FLOOR PLAN

FLOOR AREA  
89.65m<sup>2</sup>, 965ft<sup>2</sup>

Richard Ward Design **RW**  
Chartered Architectural Technologist  
Architectural Design & Development Consultant  
Richard S. Ward M.C.I.A.T. Telephone 01604 410943  
2. Burtram Close Weston Favell Northampton NN3 3PH

**PLANNING  
DRAWING**

**400 dwelling type**  
**GLEESON  
REGENERATION & HOMES**


Scale	1:100
Date	Sept.11
Dwg No	400/1




FRONT ELEVATION




REAR ELEVATION

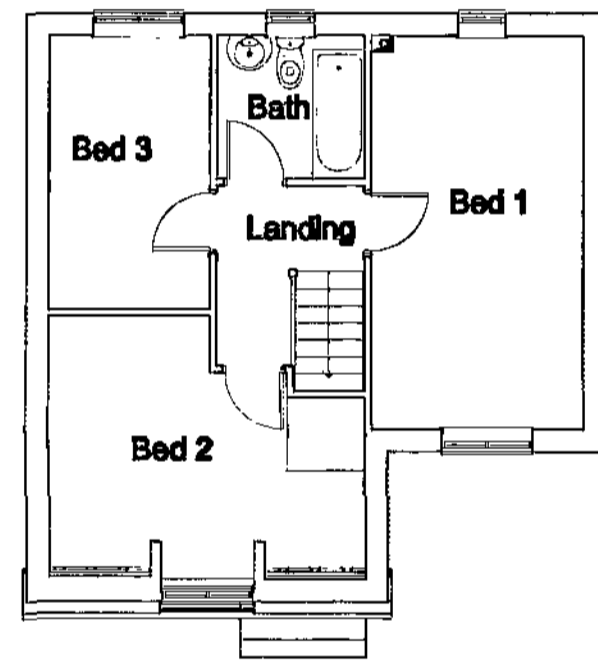

FIRST FLOOR PLAN

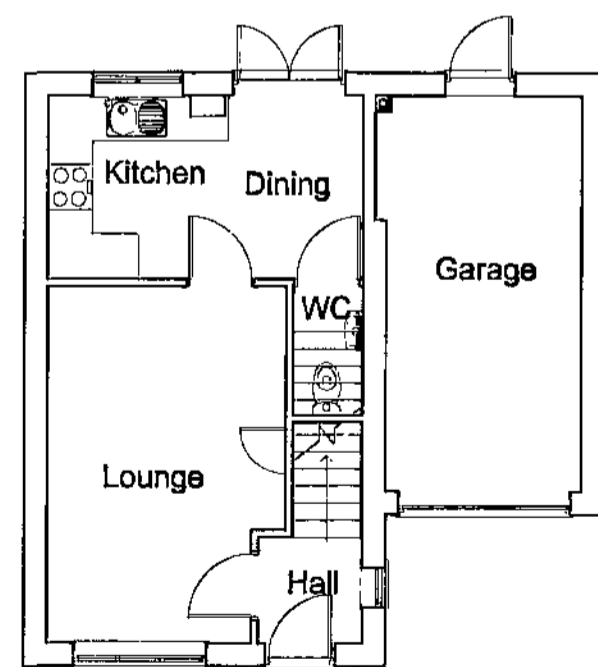

GROUND FLOOR PLAN

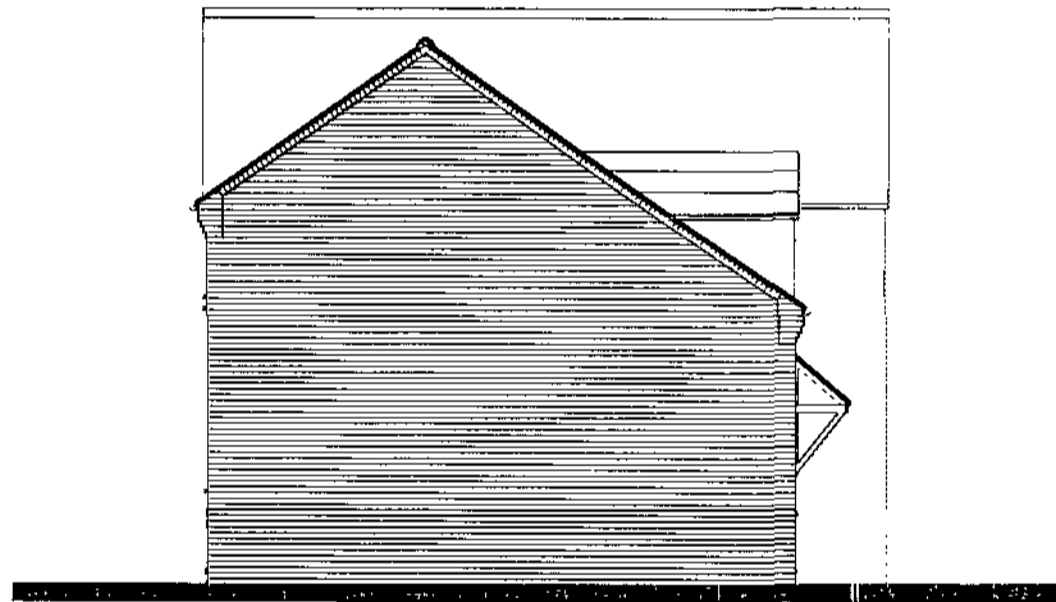

SIDE ELEVATION

Richard Ward Design **RW**

Chartered Architectural Technologist  
Architectural Design & Development Consultant

Richard S. Ward 2, Burtram Close  
M.C.I.A.T. Weston Favell  
Telephone 01604 410943 Northampton NN3 3PH

**PLANNING  
DRAWING**


**309 dwelling type**  
**GLEESON  
REGENERATION & HOMES**

	Scale
	1:100
	Date
	Jun.11
	Dwg No
	309/1

FLOOR AREA  
75.00m<sup>2</sup>, 807ft<sup>2</sup>




FRONT ELEVATION

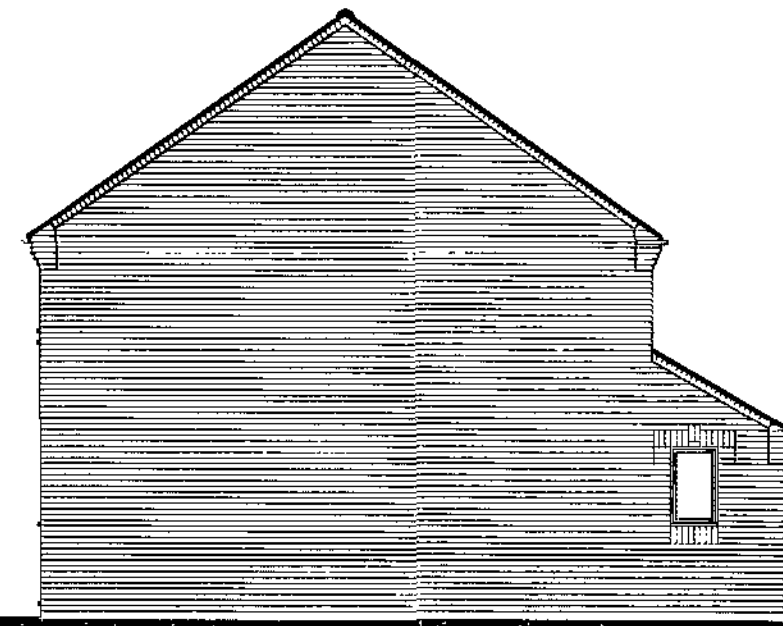

SIDE ELEVATION




REAR ELEVATION

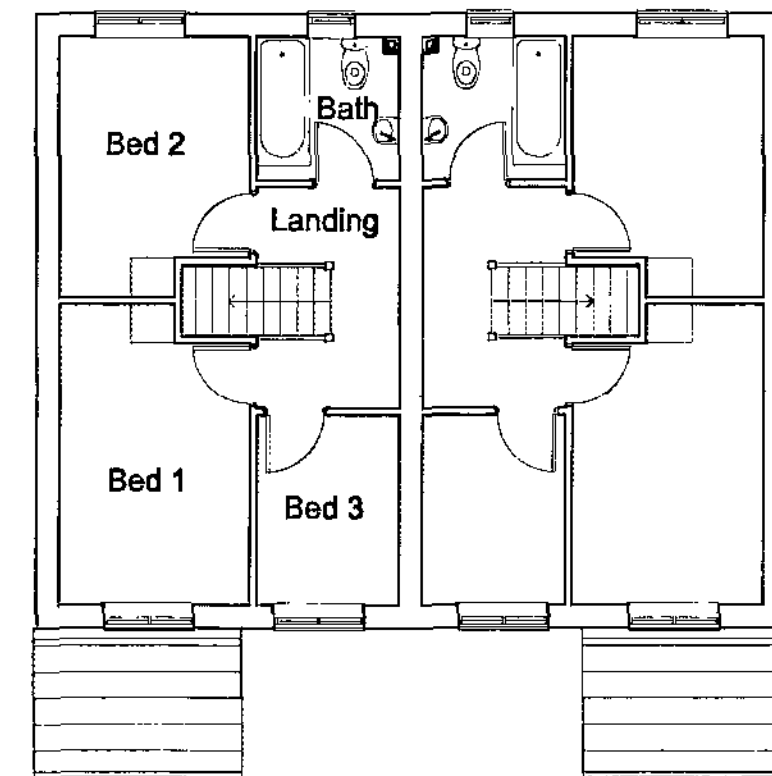

FIRST FLOOR PLAN



SIDE ELEVATION

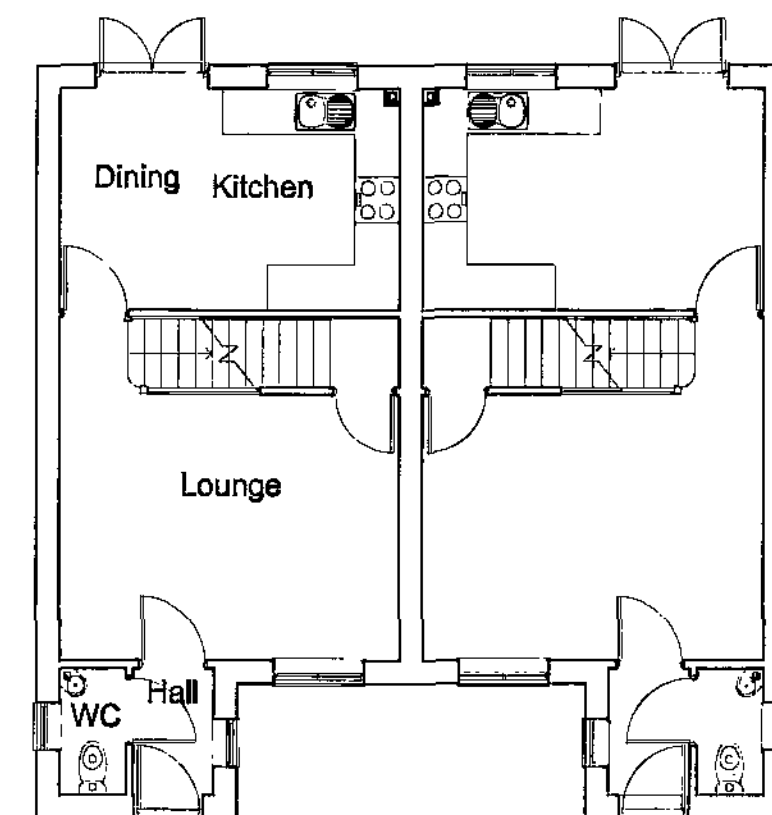

GROUND FLOOR PLAN


FLOOR AREA  
71.71m<sup>2</sup>, 772ft<sup>2</sup>

Richard Ward Design **RW**  
Chartered Architectural Technologist  
Architectural Design & Development Consultant  
Richard S. Ward M.C.I.A.T. Telephone 01604 410943  
2. Burtram Close  
Weston Pavell  
Northampton NN3 3PH

**PLANNING  
DRAWING**

**303 dwelling type**  
**GLEESON  
REGENERATION & HOMES**

Rev	Description	Date	Scale
A	Minor internal revisions and external details	29.02.11	1:100
			Date
			July.10
			Dwg No
			303/1A

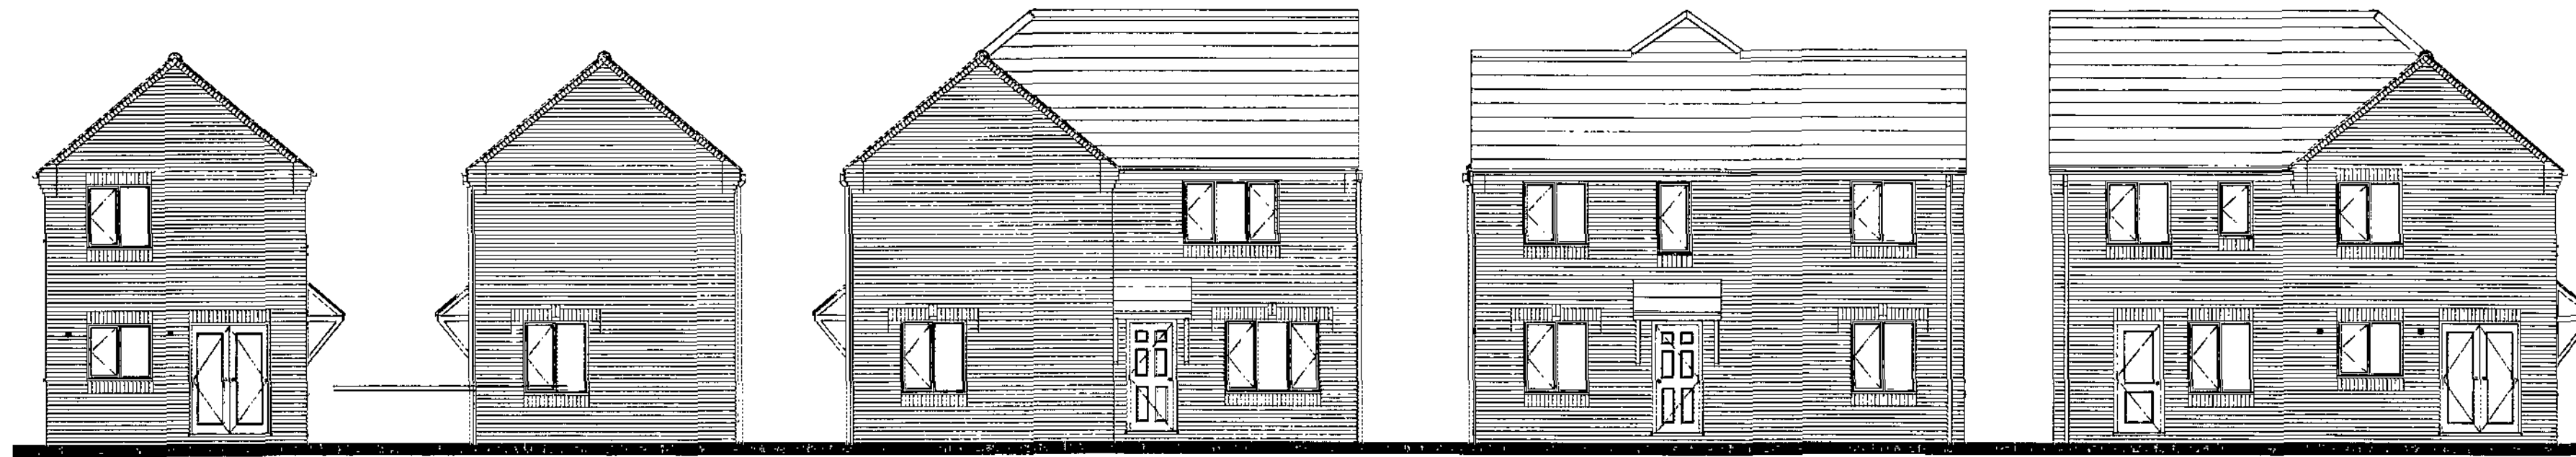

Elevation when detached

Elevation when detached

302 - end terrace type and will be attached to a variety of others unit types, refer to site layout


SIDE ELEVATION

SIDE ELEVATION


SIDE ELEVATION

FRONT ELEVATION


REAR ELEVATION

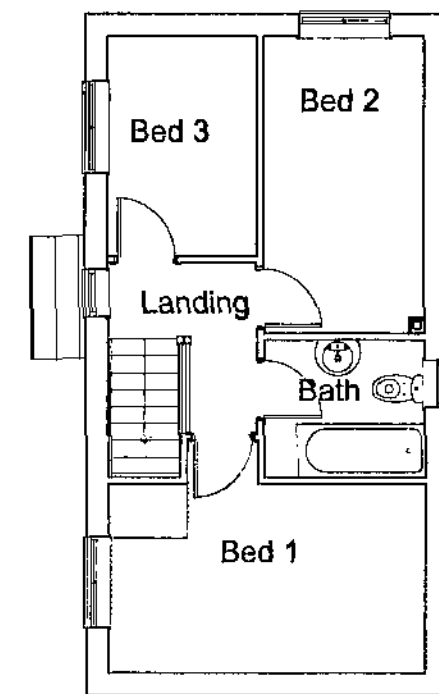

FIRST FLOOR PLAN

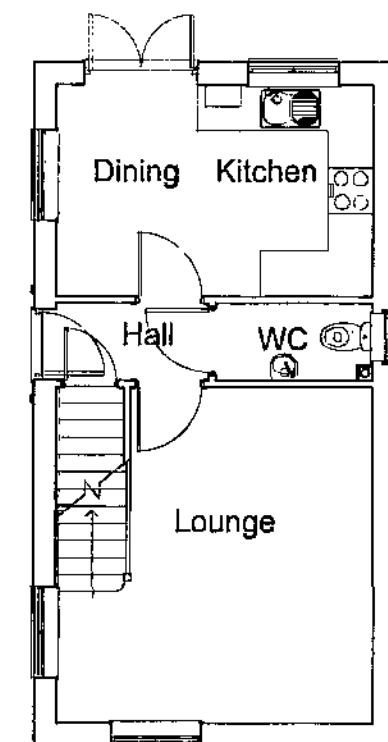

GROUND FLOOR PLAN

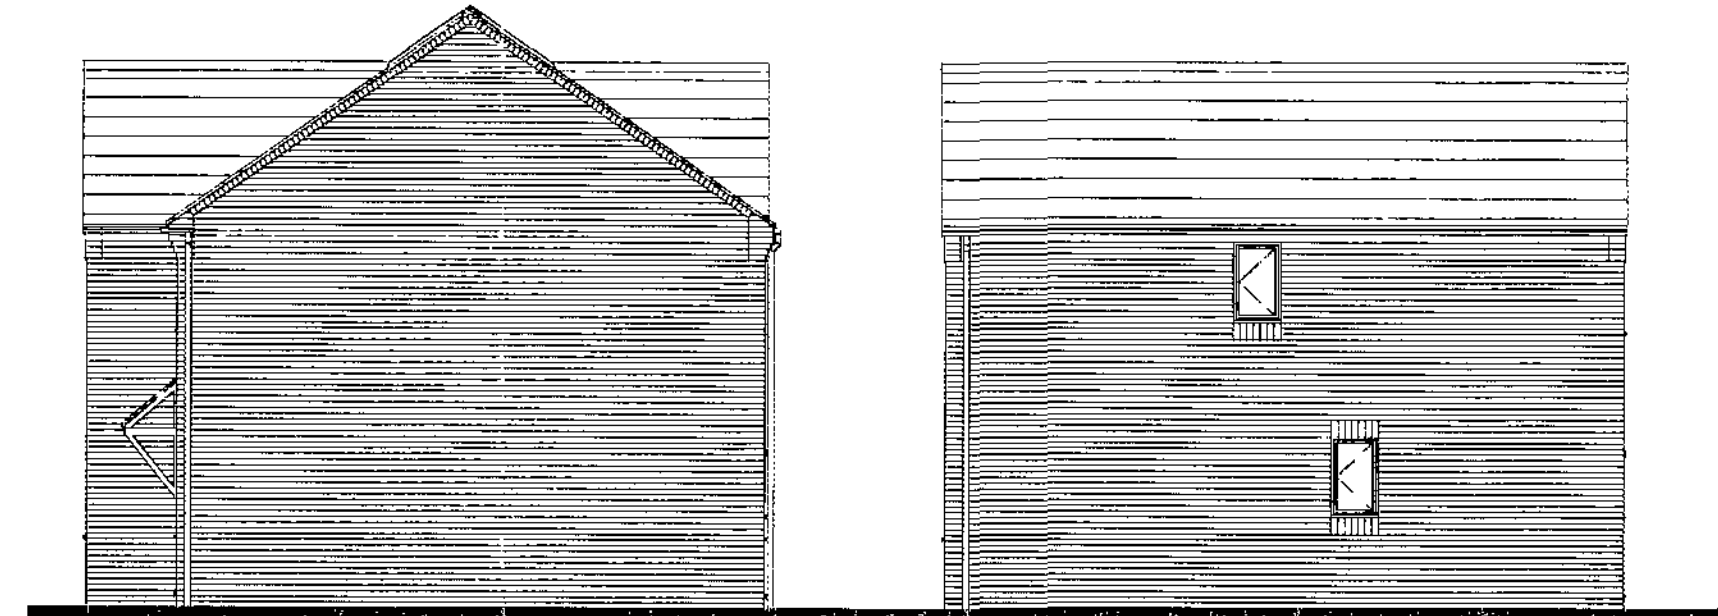

Elevation when detached

SIDE ELEVATION

REAR ELEVATION

Richard Ward Design **RW**

Chartered Architectural Technologist  
Architectural Design & Development Consultant

Richard S. Ward                      2. Burtram Close  
M.C.I.A.T.                                  Weston Favell  
Telephone 01604 410943              Northampton NN3 3PH


**PLANNING  
DRAWING**

**302 dwelling type**

**GLEESON  
REGENERATION & HOMES**

	Scale
	<b>1:100</b>
	Date
	<b>June.11</b>
	Dwg No


FLOOR AREA

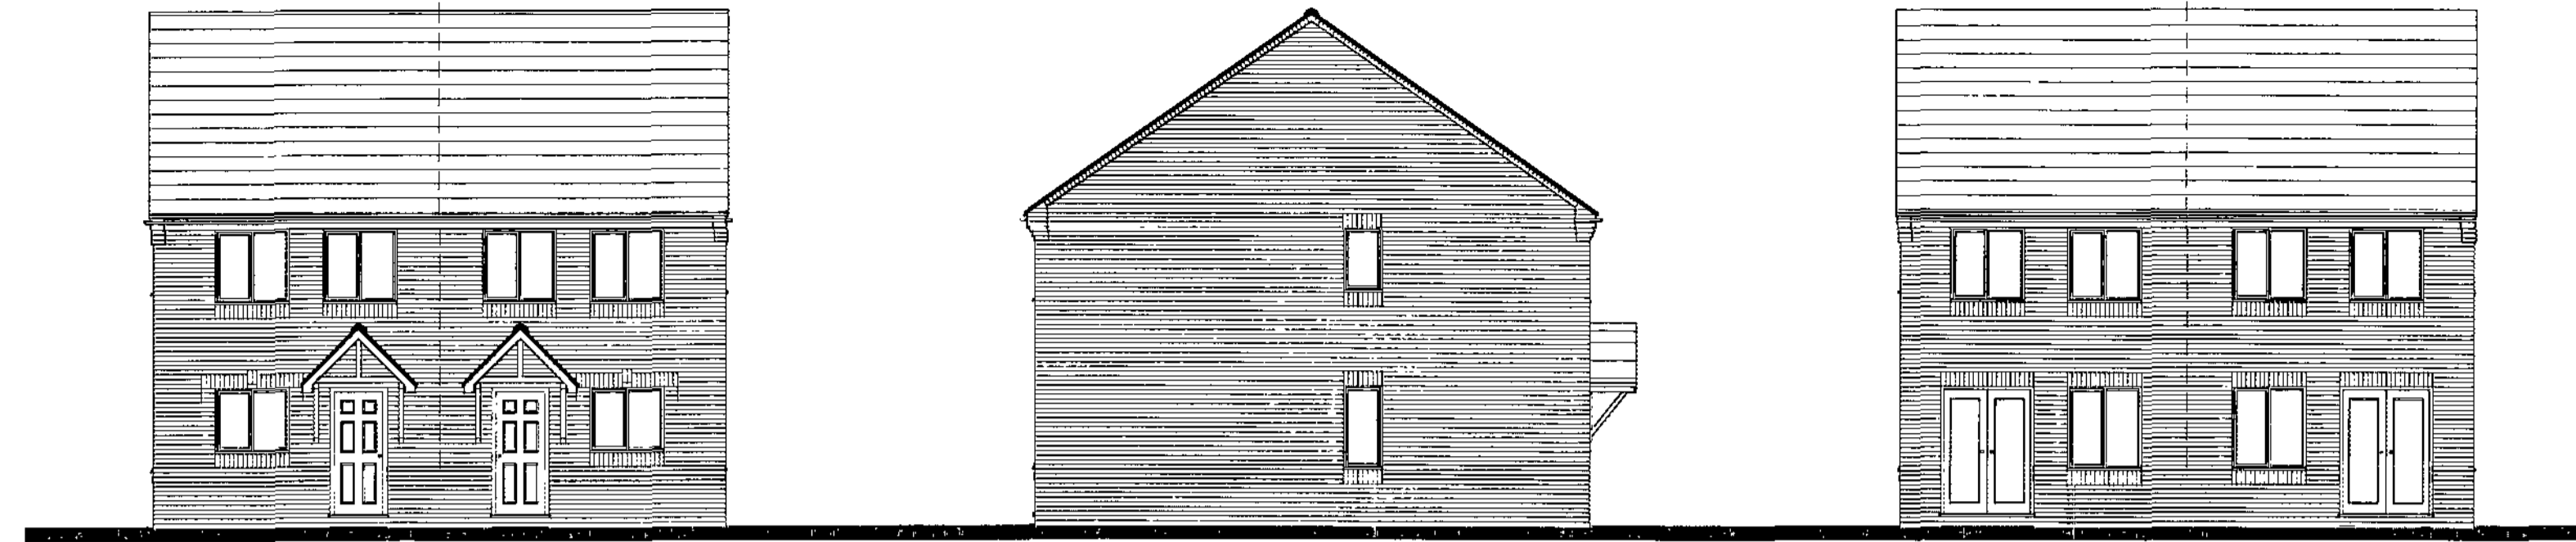

FRONT ELEVATION

SIDE ELEVATION


REAR ELEVATION

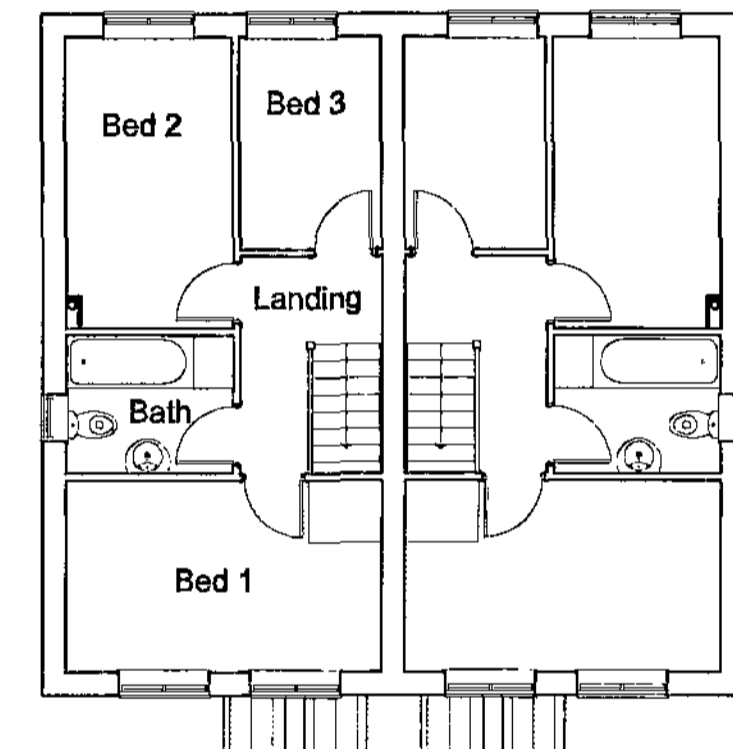

FIRST FLOOR PLAN



SIDE ELEVATION

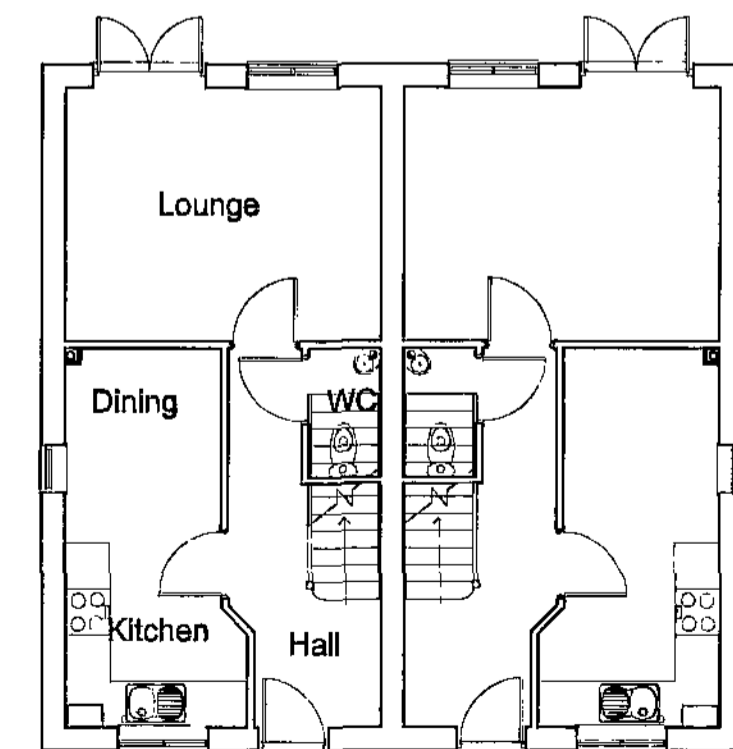

GROUND FLOOR PLAN

Richard Ward Design **RW**

Chartered Architectural Technologist  
Architectural Design & Development Consultant

Richard S. Ward 2. Burtram Close  
M.C.I.A.T. Weston Favell  
Telephone 01604 410943 Northampton NN3 3PH


**PLANNING  
DRAWING**

**301 dwelling type**

**GLEESON  
REGENERATION & HOMES**

A. Type redesign.	11.02.11	Scale
B. Front door canopy revised.	25.05.11	
		<b>1:100</b>
		Date
		July.10
		Dwg No
		<b>301/1B</b>


FLOOR AREA  
70.56m<sup>2</sup>, 759ft<sup>2</sup>

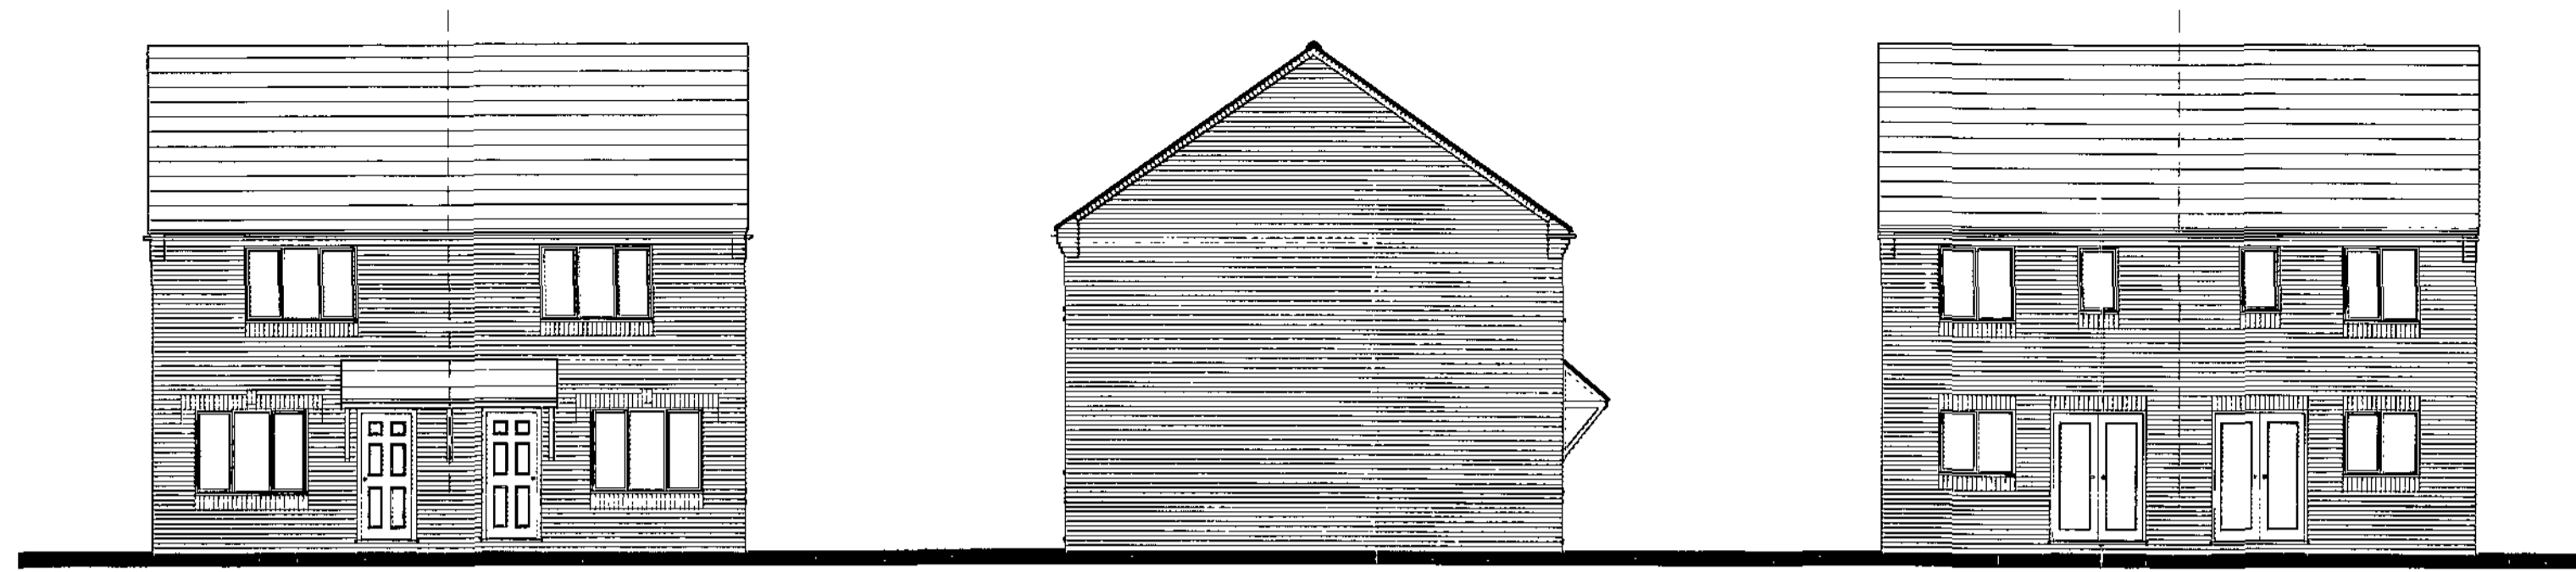


FRONT ELEVATION

SIDE ELEVATION


REAR ELEVATION

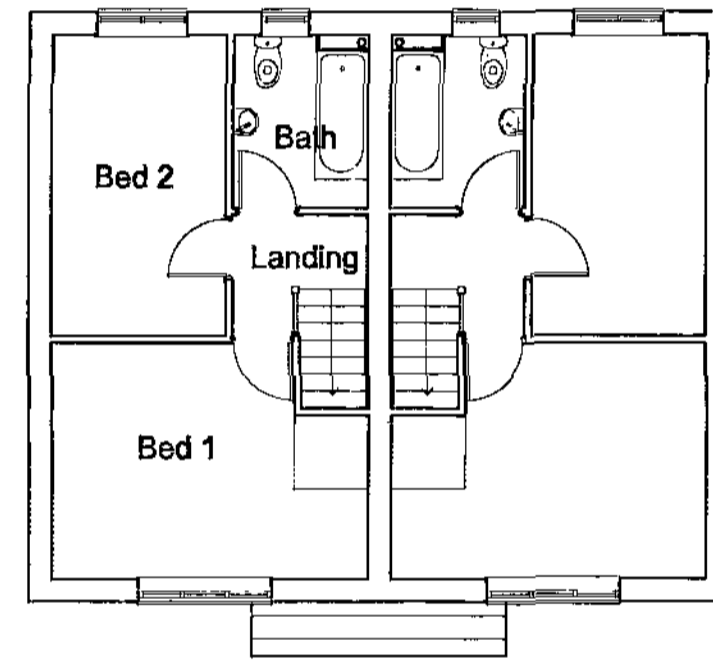

FIRST FLOOR PLAN

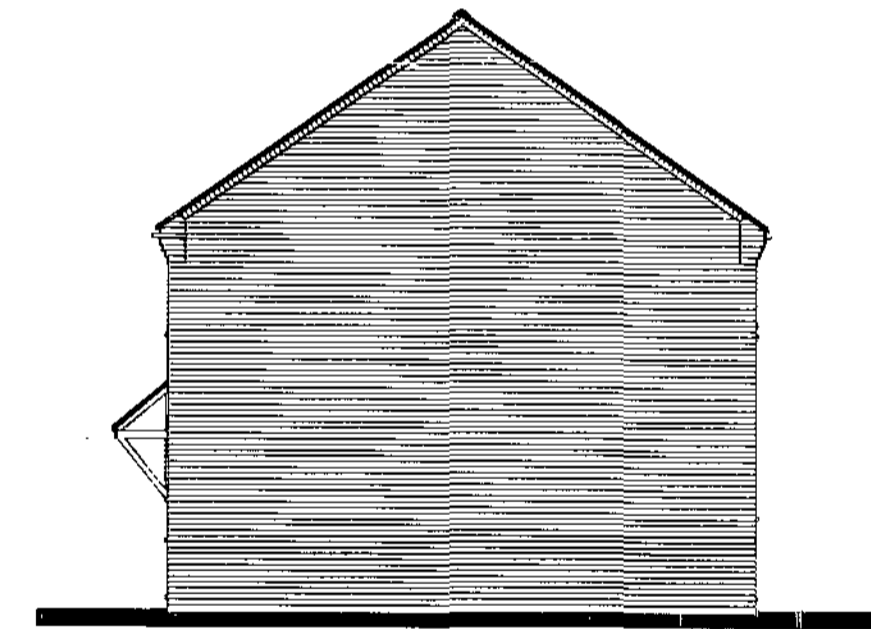

SIDE ELEVATION

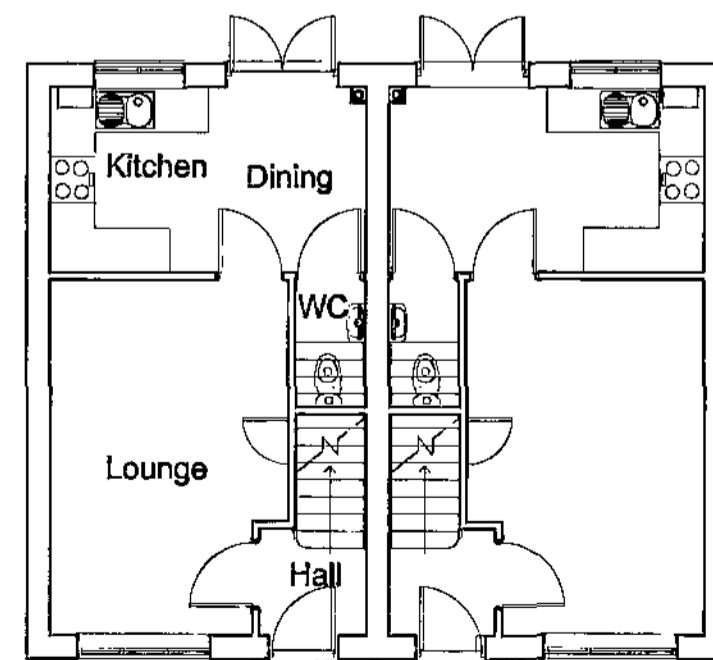

GROUND FLOOR PLAN

FLOOR AREA  
60.48m<sup>2</sup>, 651ft<sup>2</sup>

Richard Ward Design **RW**  
Chartered Architectural Technologist  
Architectural Design & Development Consultant  
Richard S. Ward      2, Burtram Close  
M.C.I.A.T.              Weston Favell  
Telephone 01604 410943      Northampton NN3 3PH

**PLANNING  
DRAWING**

**201 dwelling type**  
**GLEESON  
REGENERATION & HOMES**


Revised	By	Scale
		1:100
		Date
		July, 10
		Dwg No
		201/1A




FRONT ELEVATION

SIDE ELEVATION


REAR ELEVATION

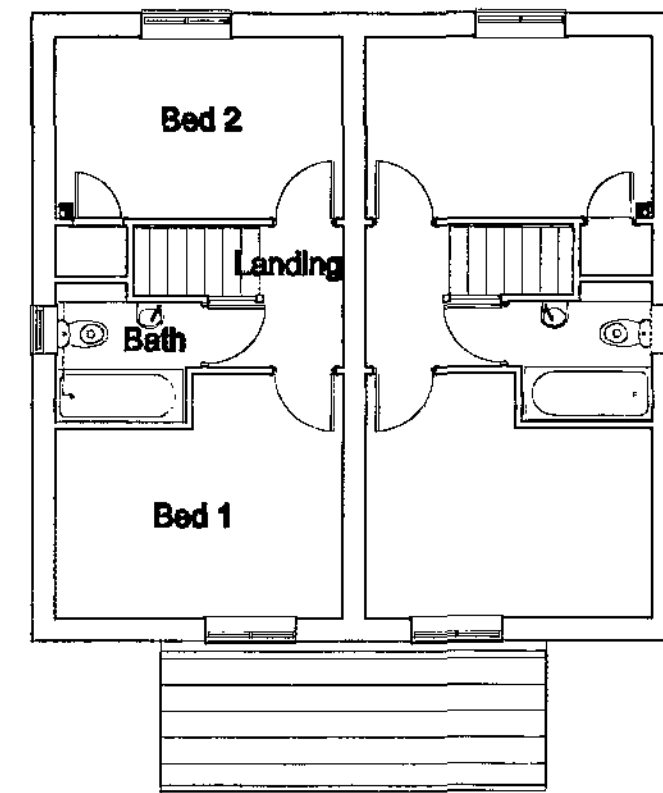

FIRST FLOOR PLAN

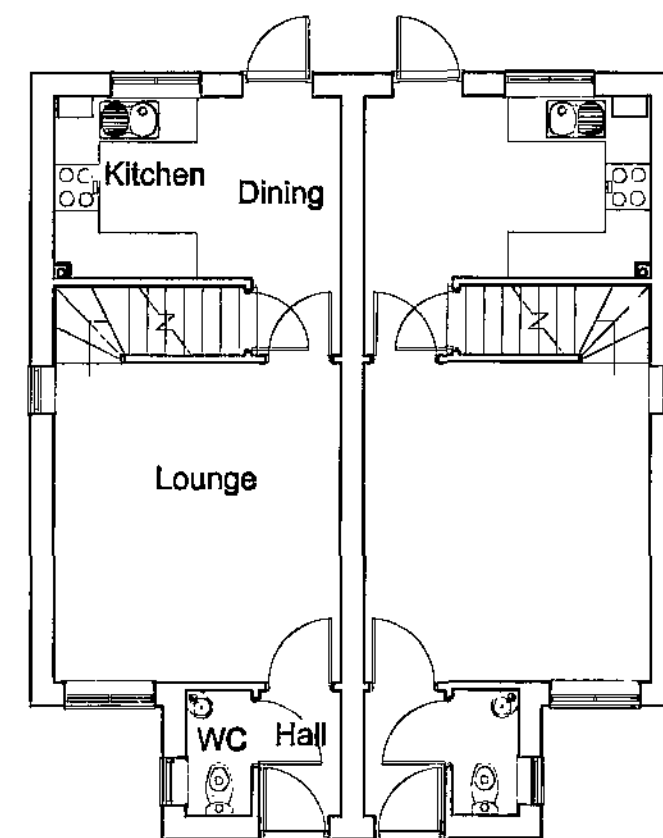

GROUND FLOOR PLAN

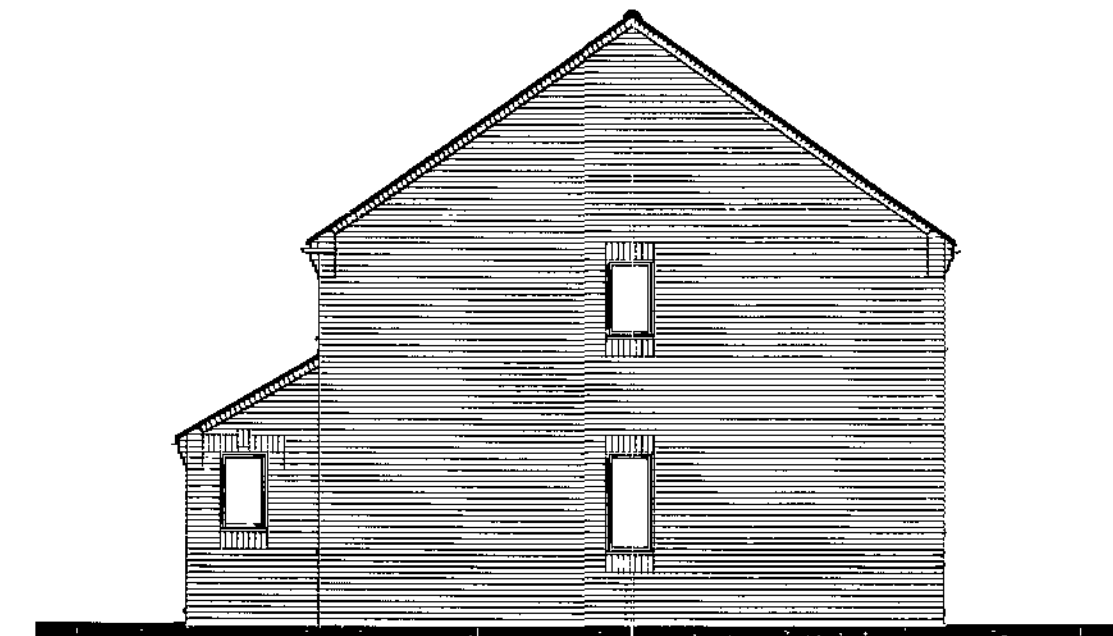

SIDE ELEVATION

FLOOR AREA  
62.37m<sup>2</sup>, 671ft<sup>2</sup>

Richard Ward Design **RW**

Chartered Architectural Technologist  
Architectural Design & Development Consultant


Richard S. Ward                      2, Burtram Close  
M.C.I.A.T.                                  Weston Favell  
Telephone 01604 410943              Northampton NN3 3PH

**PLANNING  
DRAWING**

**202 dwelling type**

**GLEESON  
REGENERATION & HOMES**

Rev	Description	Date	Scale
A1	Minor revision to internal layout.	11.02.11	1:100
B1	Rear door revised.	25.05.11	
			Date
			July.10
			Dwg No
			202/1B

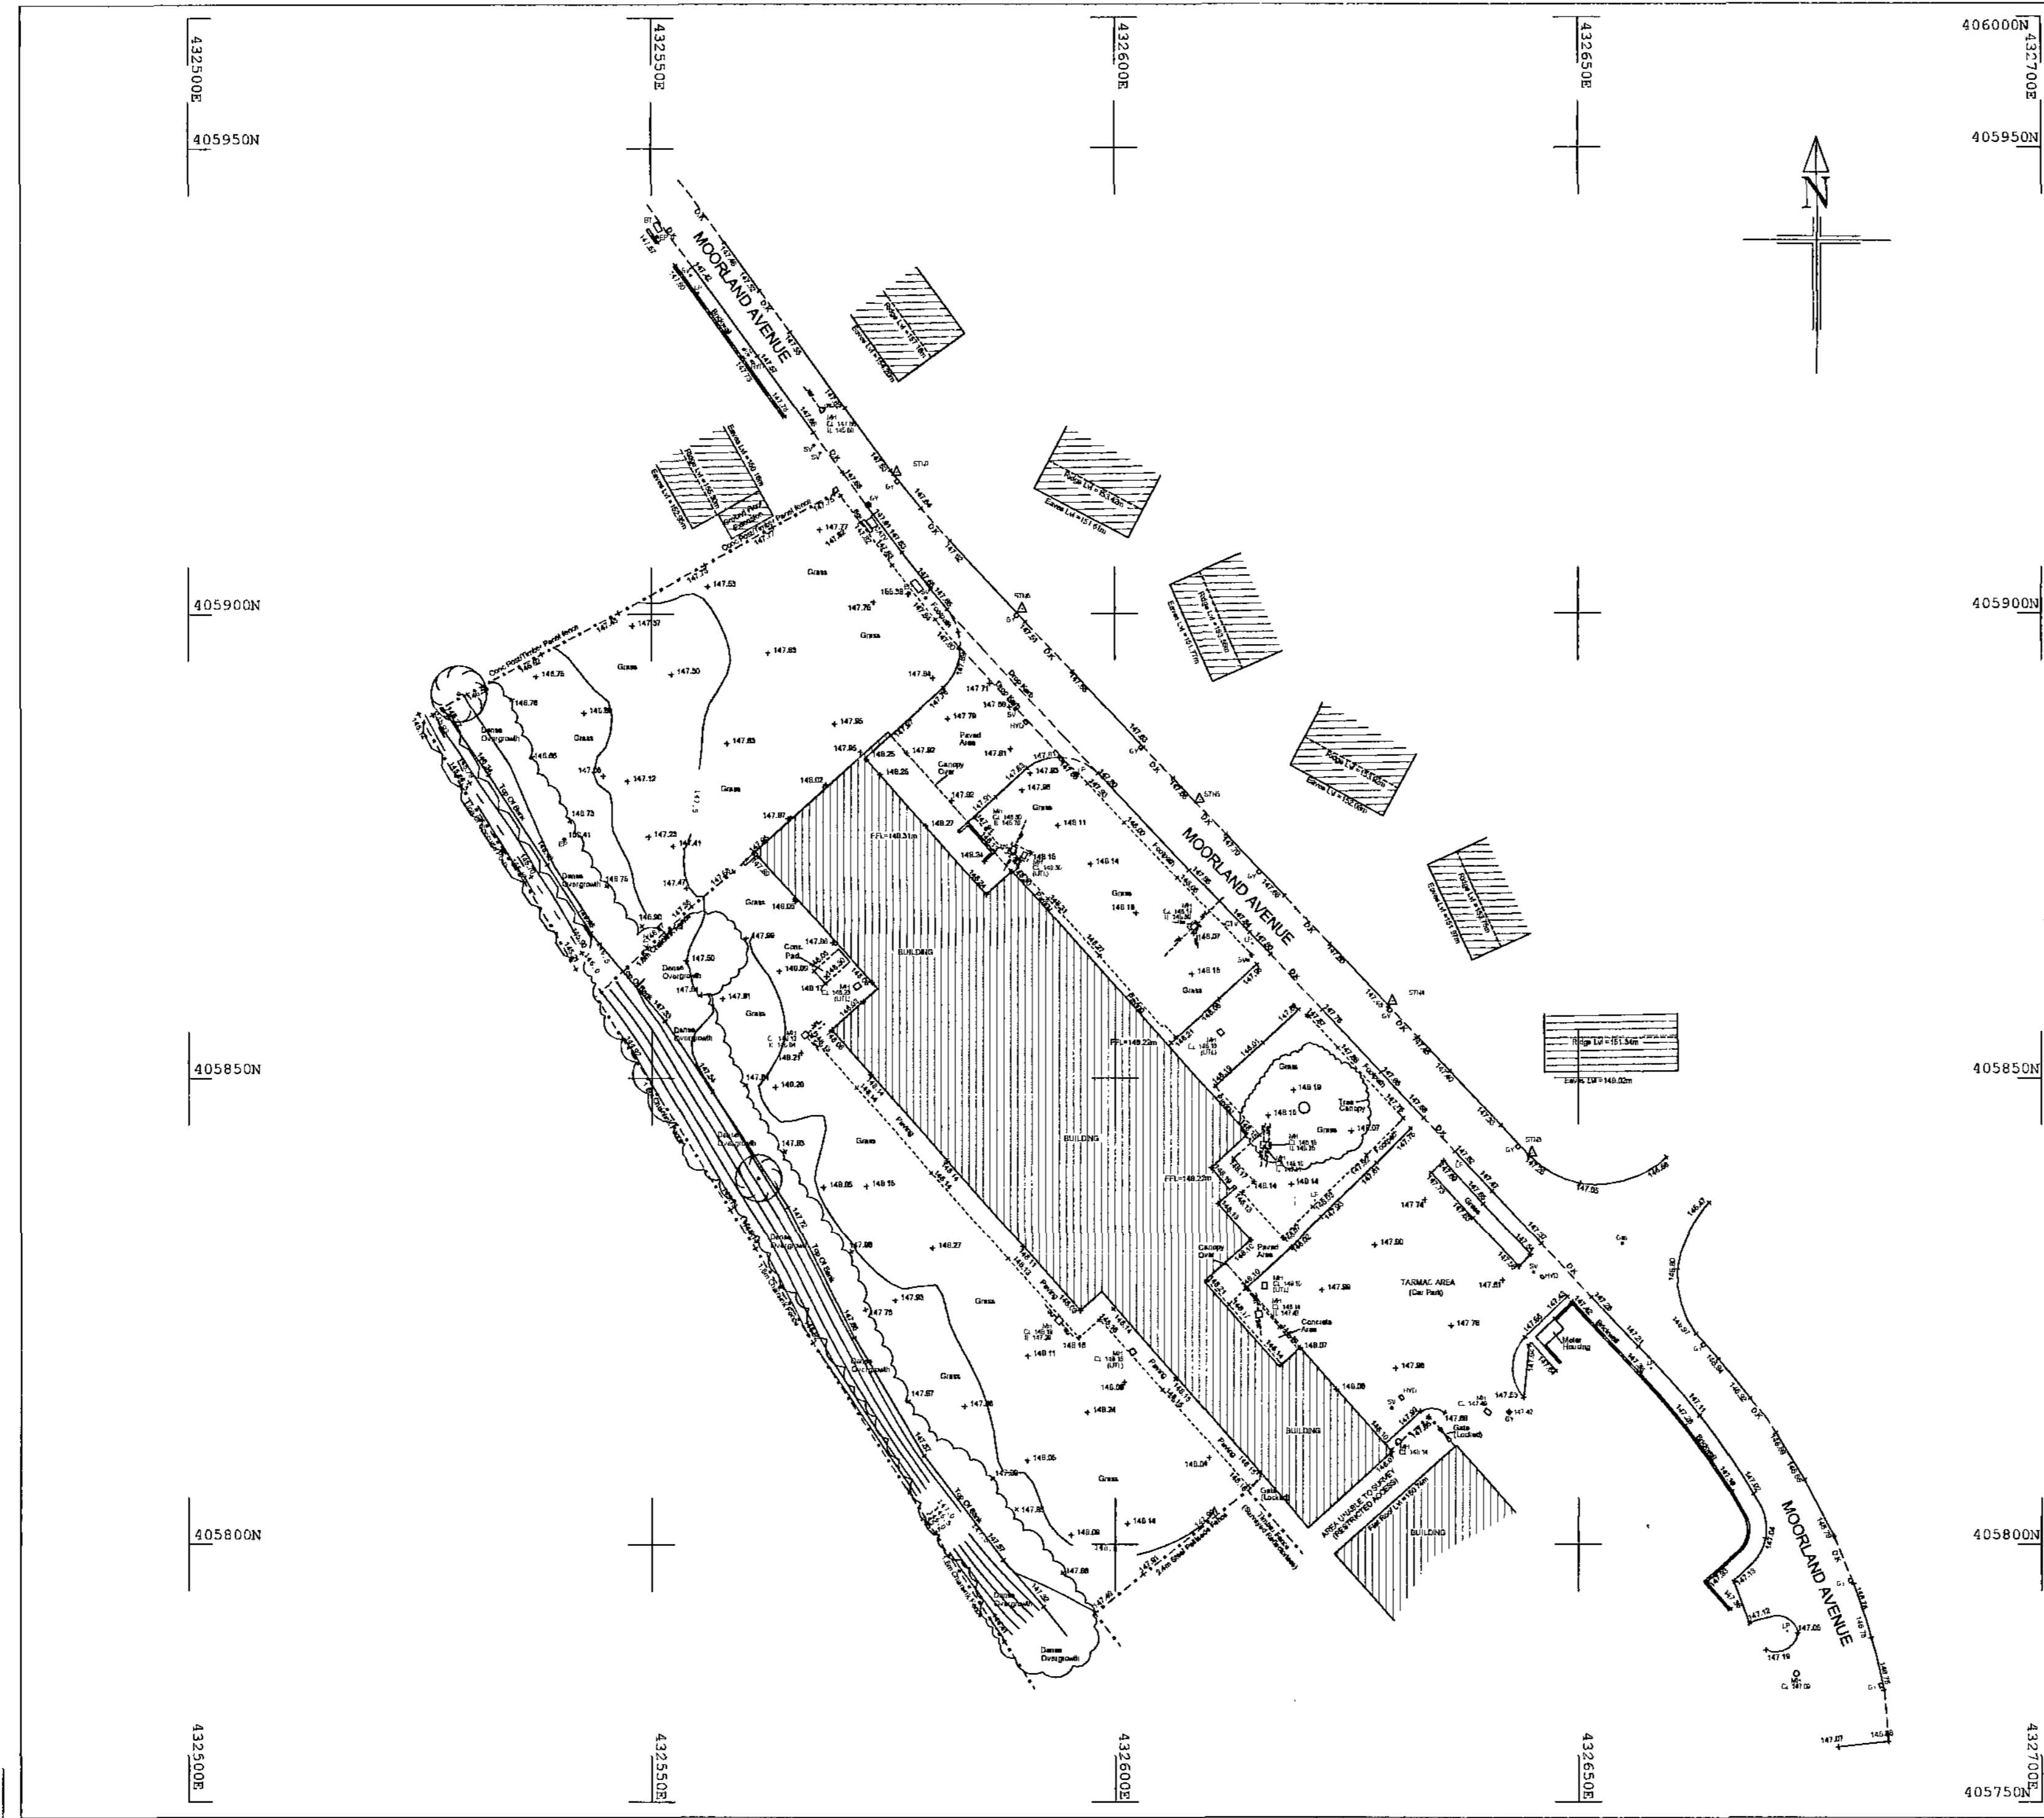

**NOTES**

ALL LEVELS ARE RELATED TO OSTN02 TRANSFORMATION (GPS)

SITUATED:

COORDINATE GRID IS BASED ON OSGB36 COORDINATE SYSTEM (GPS)

Station	Easting	Northing	Level
STN3	432545.229	405884.360	147.433
STN4	432629.536	405888.166	147.644
STN5	432609.055	405880.323	147.826
STN6	432589.992	405900.519	147.721
STN7	432576.512	405915.171	147.761

**KEY**

LEVELS	POSTS
OBM Ordnance Bench Mark	GPO Concrete Post
CL Cover Level	HYD Fire Hydrant Marker
FRL Finished Floor Level	FPO Fence Post
FRL Flat Roof Level	GM Gas Meter Post
IL Invert Level	GPO Gate Post
SLL Slab Level	LPO Lockable Post
WL Water Level	MP Meter Post
	MPO Metal Post
BUILDINGS - HEIGHTS ABOVE FLOOR	RP Reflector Post
C Ceiling	TPO Timber Post
DH Door Head	
FC False Ceiling	STREET FURNITURE
WC Window Cill	BB Bollards
WH Window Head	BS Bus Stop
	DK Drop Kerb
INSPECTION CHAMBERS	ED Electric Cupboard
AC Access Cover	EP Electric Pole
CA Cable Access	FB Flower Box
CATV Cable Television	FL Flood Light
IC Inspection Chamber	FP Flag Pole
HYD Fire Hydrant	LB Light Bracket
FMI Foul Water Inspection Chamber	LBO Letter Box
IC Inspection Chamber	LP Lamp Post
GC Gas Inspection Chamber	MP Name Plate
GV Gas Valve	NP Parking Meter
G Gully	PM Road Sign
IC Inspection Chamber	RS Sign
JB Junction Box	SI Sign
KI Kerb Inlet	STN Survey Station
RE Roadside Eye	TL Traffic Light
SV Stop Valve	TCB Traffic Light Control Box
SWCP Surface Water Catch Pit	TP Telephone Pole
SWNH Surface Water Inspection Chamber	
BT Telephone Inspection Chamber	FENCES
U Unfinished	BW Barbed Wire
UTL Unable to fit	CB Close Board
WC Water Inspection Chamber	CL Chain Link
WM Water Meter	C/P Chestnut Piling
WSV Water Stop Valve	CW Conc. Post & Wire
	SP Sheet piling
PIPES	IR Iron Railings
GP Gas Pipe	PR Post and Rail
RWP Rain Water Pipe	RTW Retaining Wall
SVP Sewer Vent Pipe	
VP Vent Pipe	
PVP Petrol Vent Pipes	

**LEGEND**

SPOT LEVEL	RETAINING WALL
SURVEY STATION	BUILDING WALLS
WATER FEATURE, DITCH ETC	GATE
SAPLINGS	STILE
BUSHES/SHUB	KERB LINE
HEDGE/AREA OF UNDERGROWTH	BANKING
TREE (SPREAD TO SCALE)	ROCKFACE
BUILDING	OSDM ORDNANCE SURVEY VALUE BENCHMARK
CONTOUR	TEMPORARY BENCH MARK/SITE DATUM
BORHOLE/TEST HOLE	
TRIAL PIT	

**REVISIONS**

**CLIENT**  
GLEESON HOMES

**SITE**  
MOORLAND PLASTICS  
MOORLAND ROAD,  
BARNLSLEY.

**DRAWING**  
TOPOGRAPHICAL SURVEY

DRAWING NUMBER	SURVEYED BY	DATE
GH11-02	CP	OCT 2011
SHEET	DRAWN BY	SCALE
REVISION No.	CP	1:500

**APSM** Surveying Services

Land Surveying & Site Engineering

The Office, 7 Thurnscoe Road  
Bolton-upon-Deame  
Rotherham, S63 8JW  
Tel/Fax (01709) 894322 / 891433  
Mobile (07785) 352291  
E-mail info@apssurveying.co.uk