



Ground Floor Plan

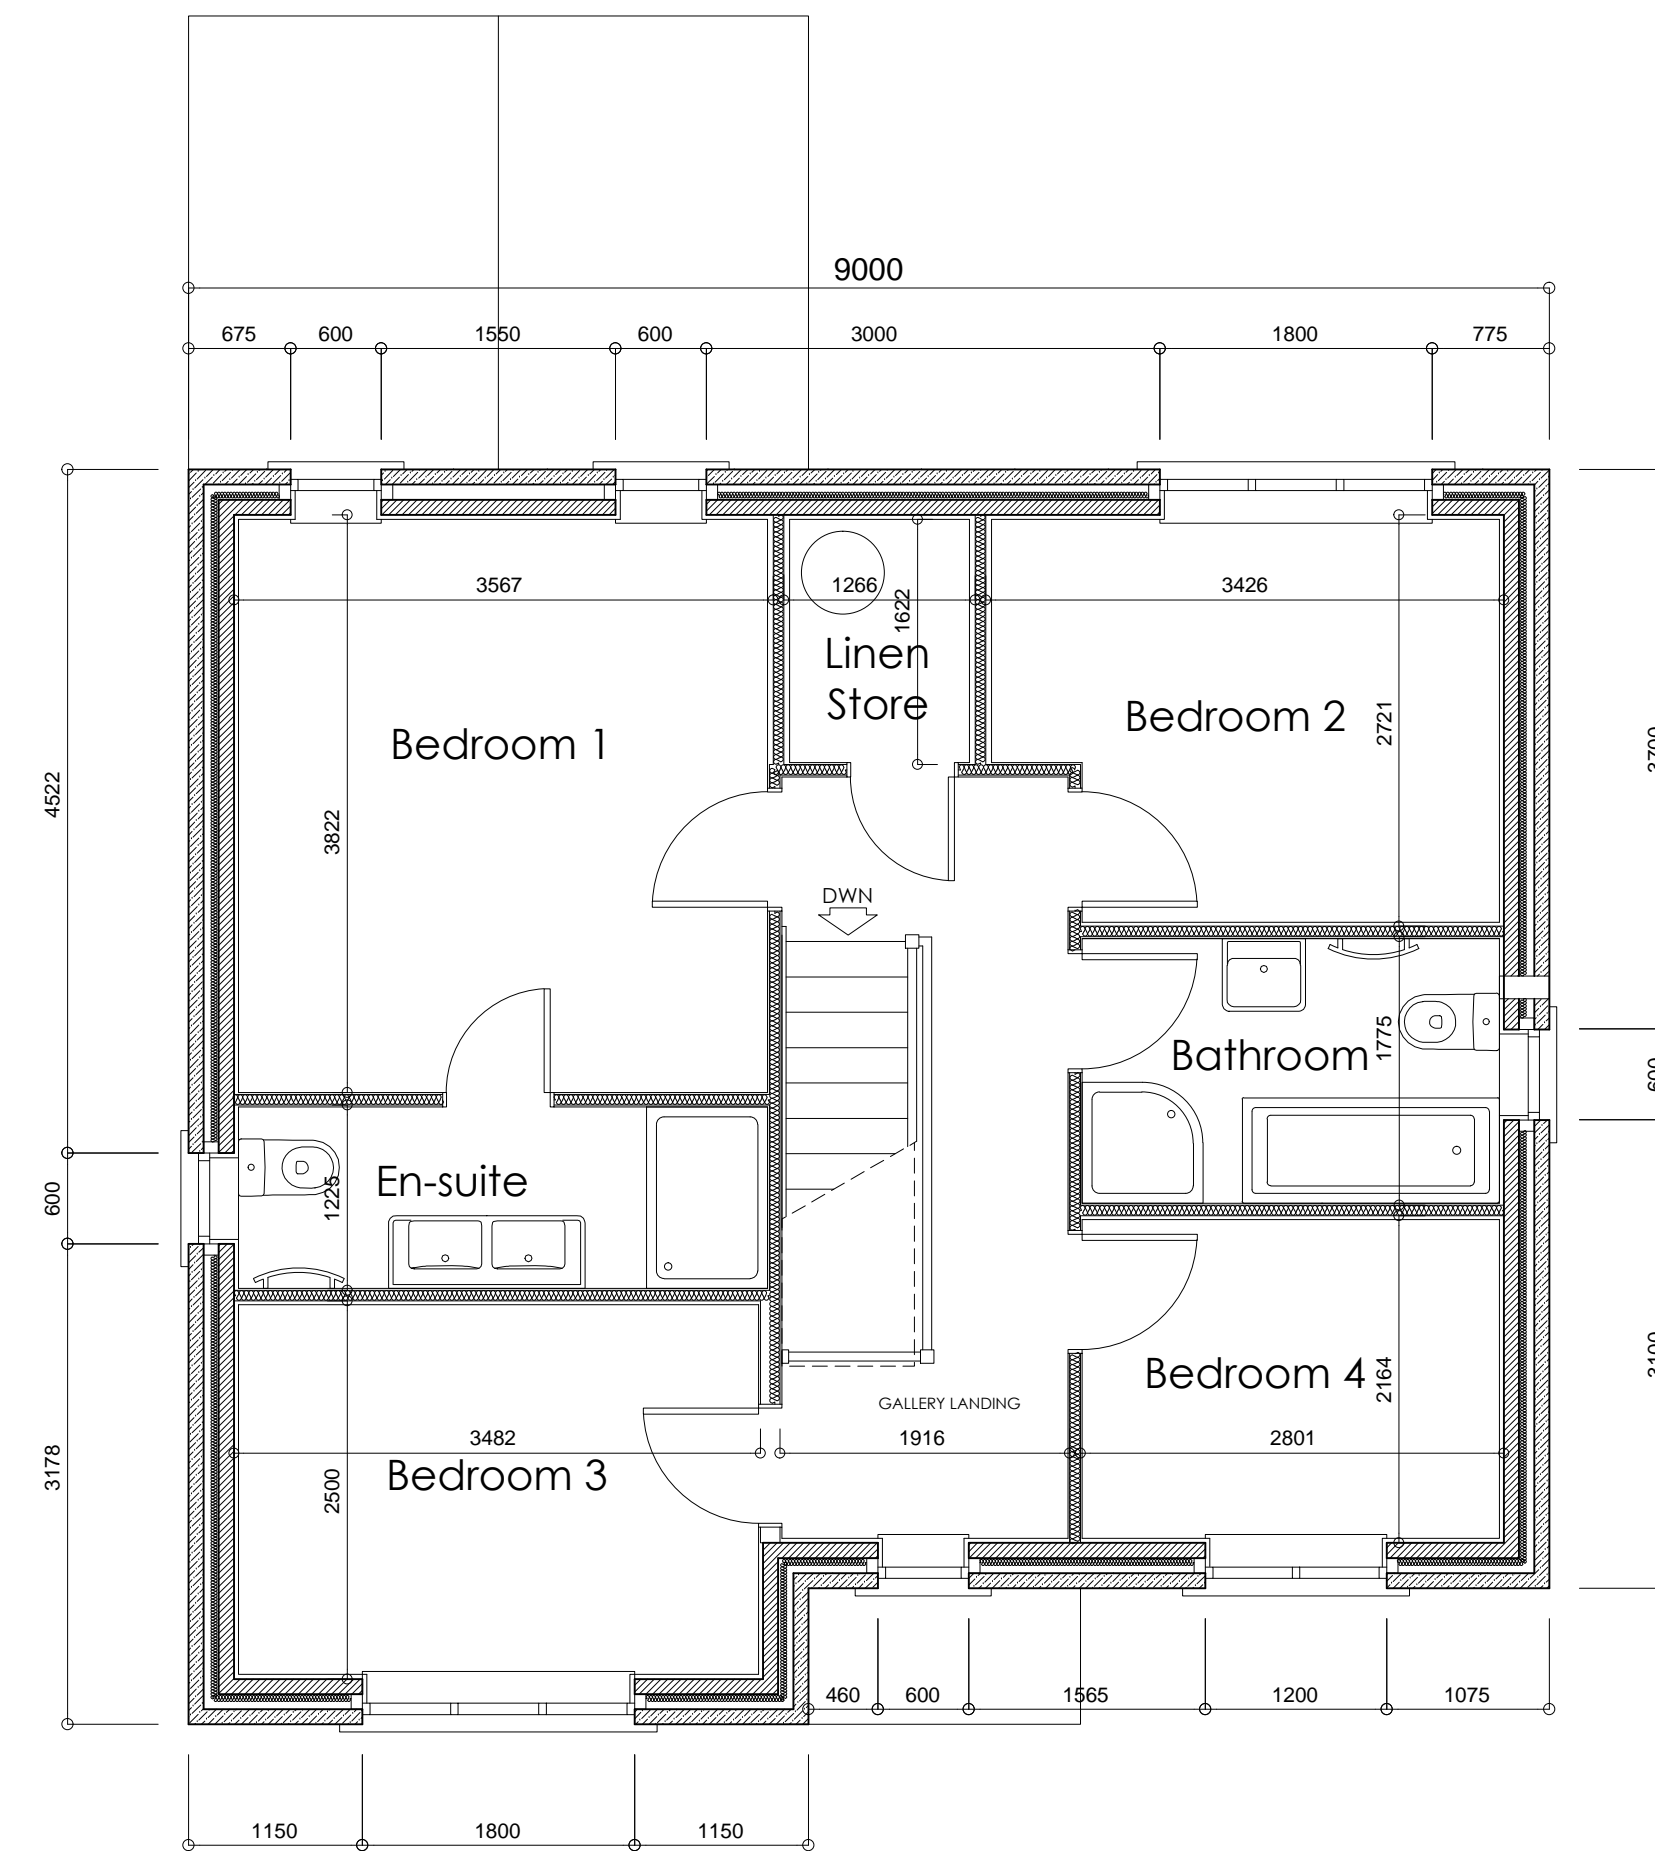

First Floor Plan

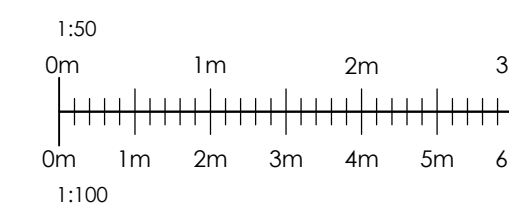

THIS DRAWING IS THE COPYRIGHT OF MPJ DESIGN ASSOCIATES LTD AND MAY NOT BE REPRODUCED OR AMENDED WITHOUT WRITTEN PERMISSION. NO LIABILITY WILL BE ACCEPTED FOR AMENDMENTS MADE BY OTHER PERSONS. ALL DIMENSIONS ARE GIVEN TO MASONRY/STUDWORK AND EXCLUDE FINISHES. THE CONTRACTOR IS TO CHECK AND VERIFY ALL DIMENSIONS AND LEVELS PRIOR TO WORK COMMENCING. THE CONTRACTOR IS TO COMPLY WITH ALL CURRENT BUILDING LEGISLATION WHETHER OR NOT SPECIFICALLY STATED ON THIS DRAWING. THIS DRAWING MUST BE READ WITH AND CHECKED AGAINST ALL RELEVANT ENGINEERS' DETAILS, DESIGN DRAWINGS AND ALL OTHER SPECIALIST INFORMATION PROVIDED.

This drawing depicts Plot 11. Please read as handed for construction of Plot 2.

REV A.	AS REQUESTED BY CONROY BROOK.	15/12/14
REV B.	LAUFEN SANITARYWARE SHOWN-WASTE PIPES CLARIFIED STRUCTURAL ELEMENTS DESCRIBED-SUNROOM ADDED CONROY BROOK AMENDMENTS-NEW DRAWING SHEET	03/03/15
REV C.	DINING/LOUNGE DOORS REMOVED.	23/03/15
REV D.	STRUCTURAL ELEMENTS ADDED.	30/04/15

Client



J ob

Wellthorne Lane
INGBIRCHWORTH

Title

House Type A - Construction Drawing
Floor Plans

Scale 1:100/ 1:50 Dwg No 14/109-C119.1D

Date Nov 2014

MPJ DESIGN ASSOCIATES Ltd
4 CHURCH STREET
BARLBOROUGH
CHESTERFIELD, S43 4EP

tele: 01246 819259
mob: 07841 353141
marlyngjones@btinternet.com

