

Do not scale from this drawing. Architectural Drawings Ltd to be notified of any discrepancies in figure dimensions and between site conditions and drawings.

© This drawing and the works depicted within are the copyright of Architectural Drawings Ltd and for use on this Architectural Drawings Ltd website reproduction in whole or part.

Before commencement of the works the contractor must check and verify all buildings, and site dimensions and levels, all relevant sewer outfalls, invert levels and connection points. This drawing must be read in conjunction with and checked against all structural, specialist and detail, layout and engineering drawings.

Discrepancies must be reported to Architectural Drawings Ltd.


The contractor must satisfy himself with the adequacy of the site investigation information and should ensure that adequate foundations appropriate to the ground conditions are used for any part of the works.

The drawing should not be relied upon to give information on ground conditions and outcrops.


The Contractor is to carry out the work in compliance with the Building Regulations, relevant current British Standards

SCALE BARS


1:100	1	2	3	4	5
1:200	2	4	6	8	10
1:500	5	10	15	20	25
1:1250	25	50			

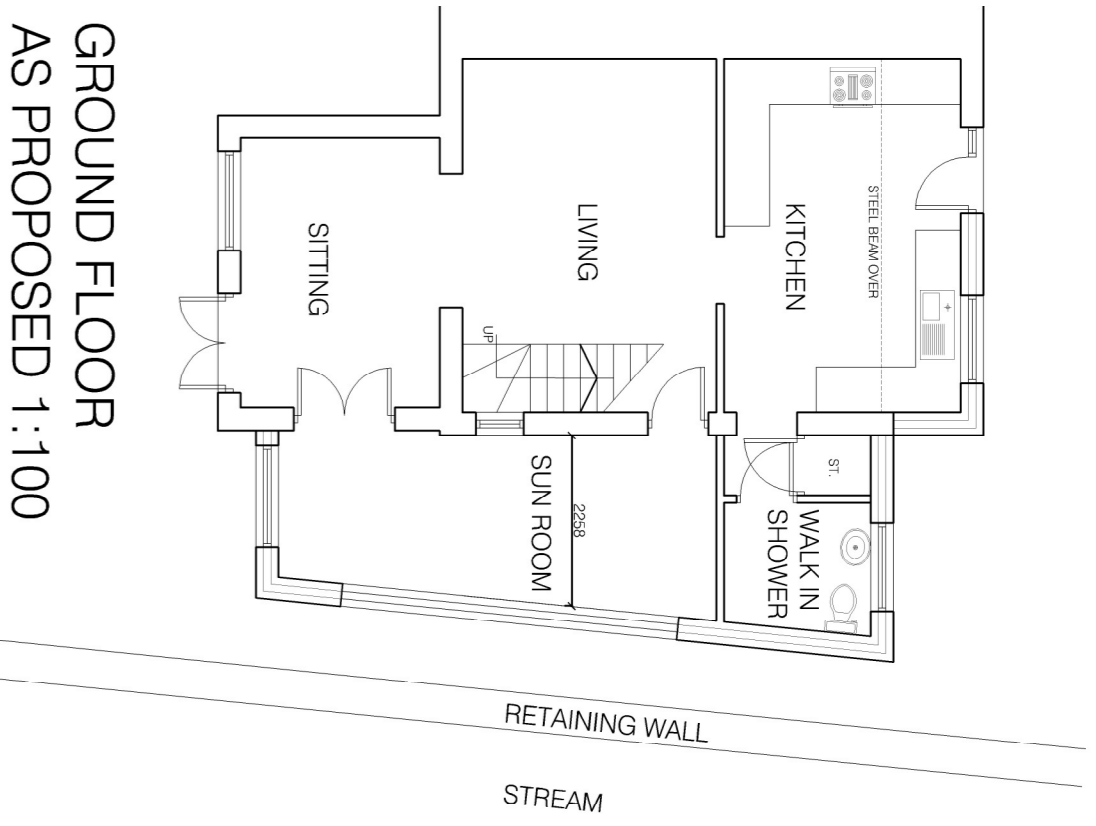


GROUND FLOOR  
AS PROPOSED 1:100

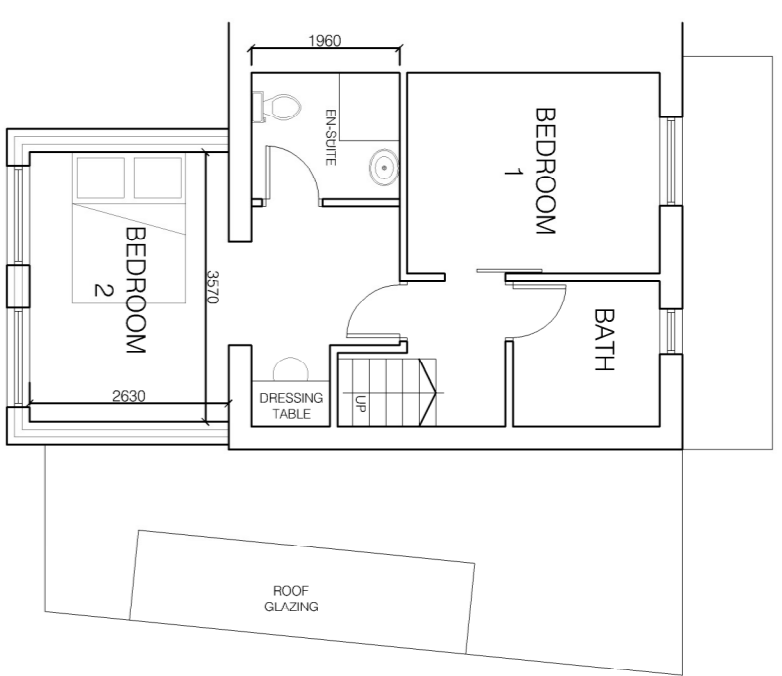


FIRST FLOOR  
AS PROPOSED 1:100

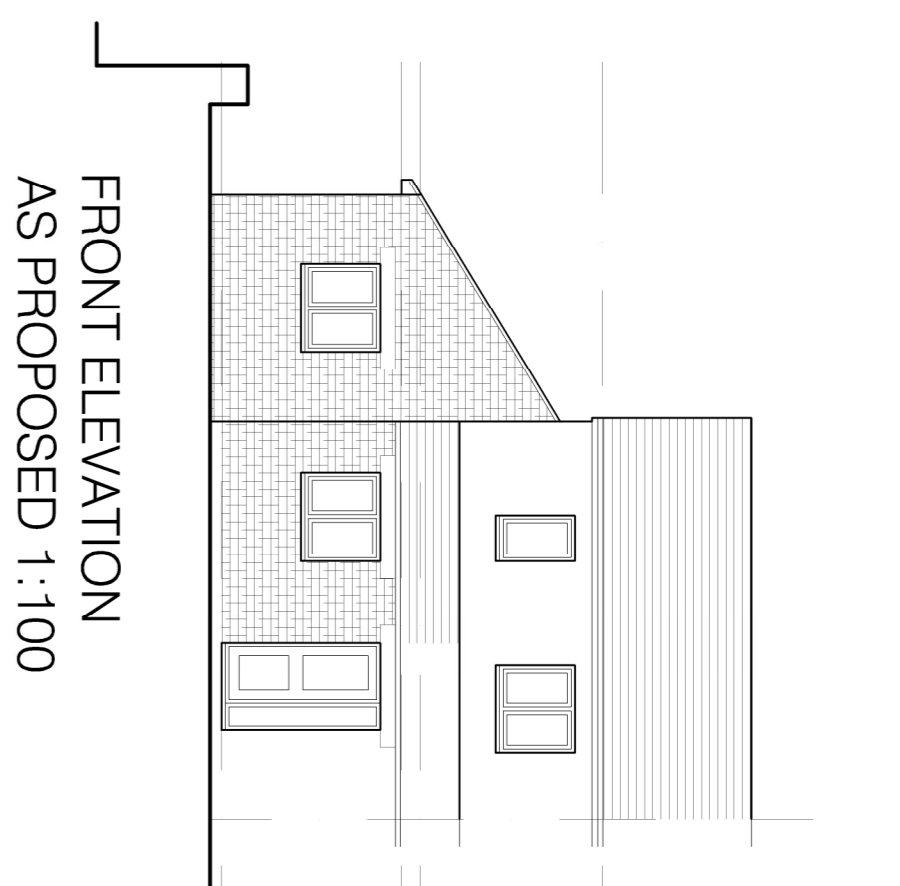

FRONT ELEVATION  
AS PROPOSED 1:100

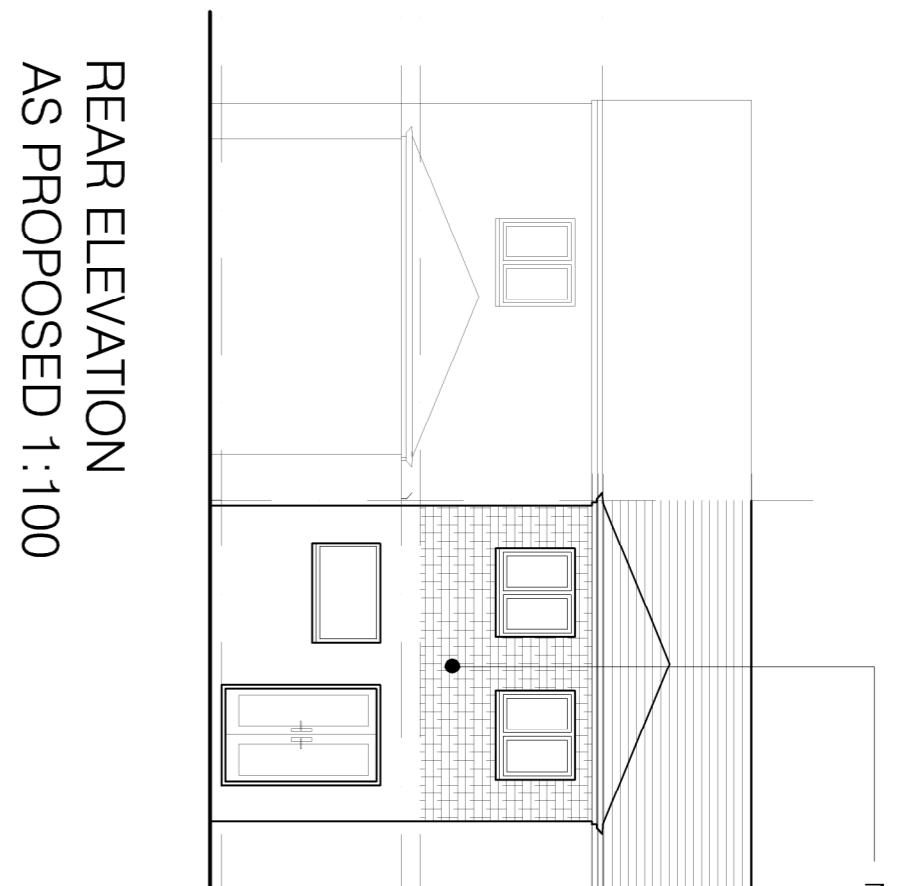


REAR ELEVATION  
AS PROPOSED 1:100

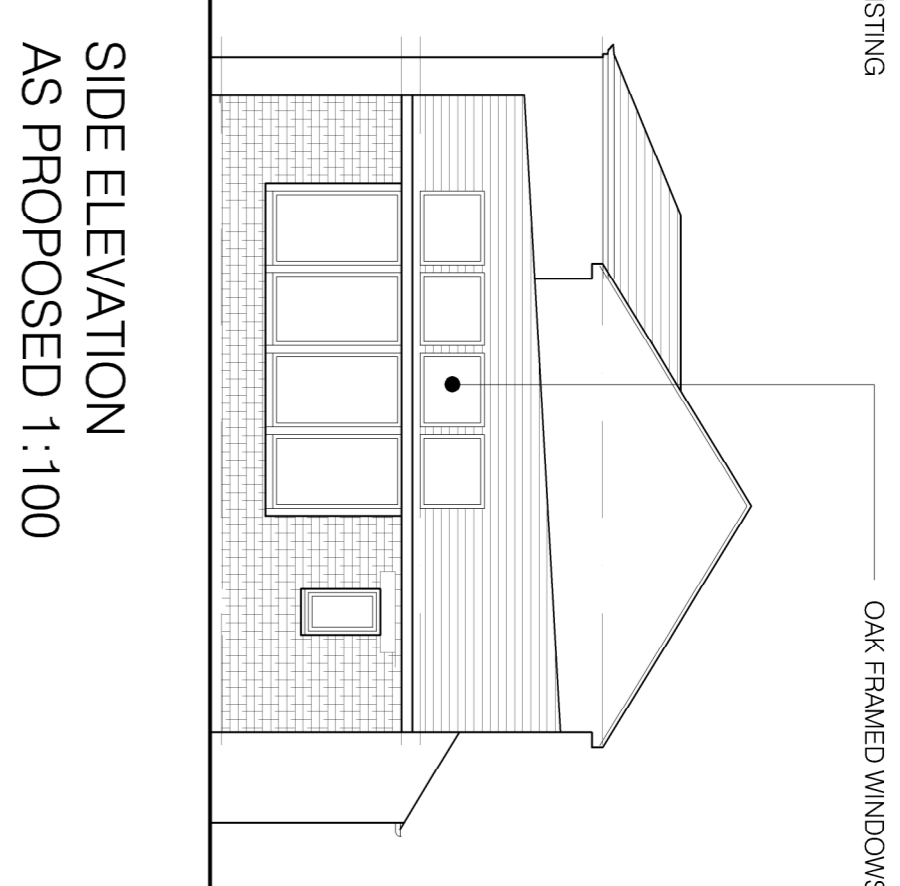


SIDE ELEVATION  
AS PROPOSED 1:100

NEW STONEMORK WALLS TO MATCH EXISTING


OAK FRAMED WINDOWS TO SUN ROOM

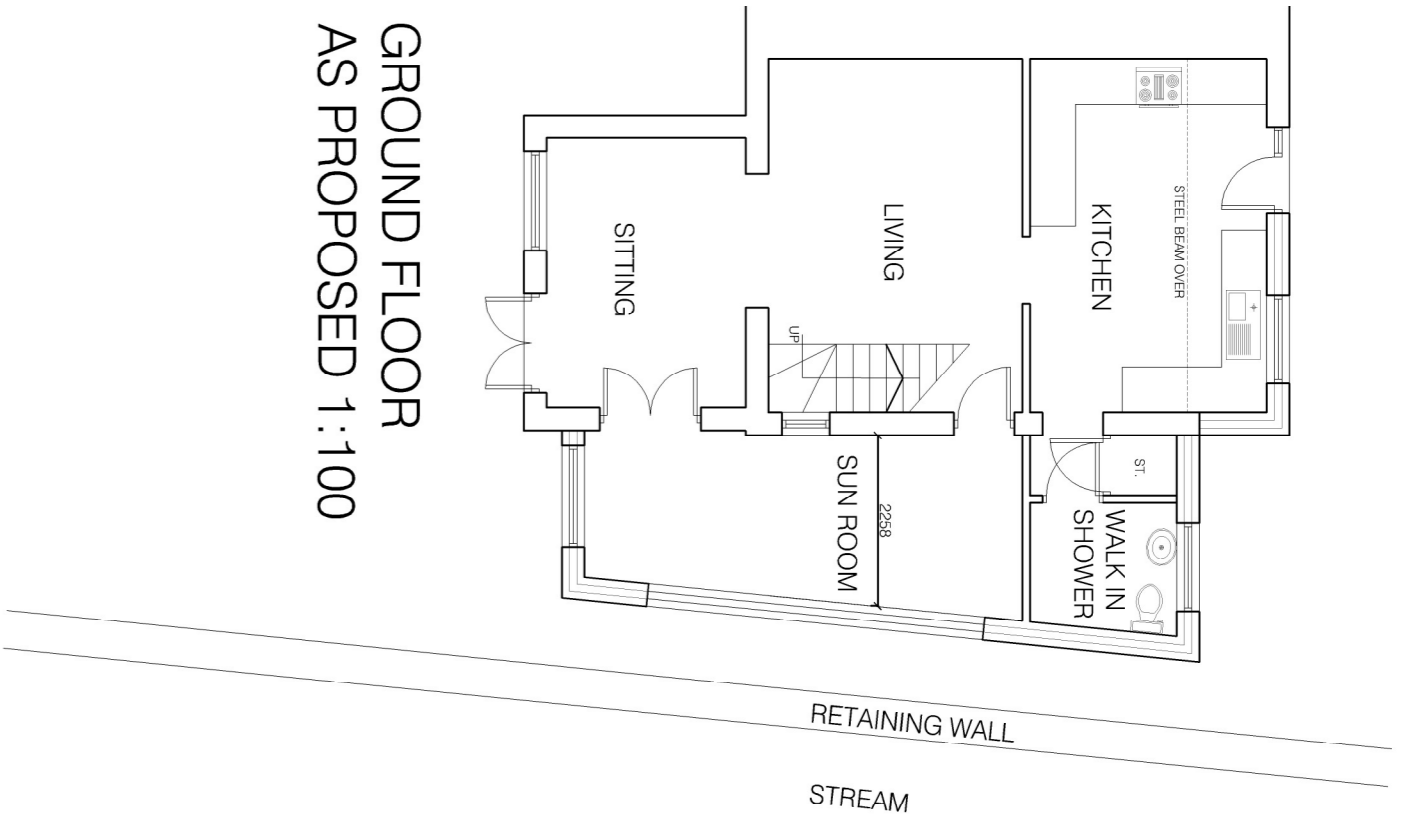


GROUND FLOOR  
AS EXISTING 1:100

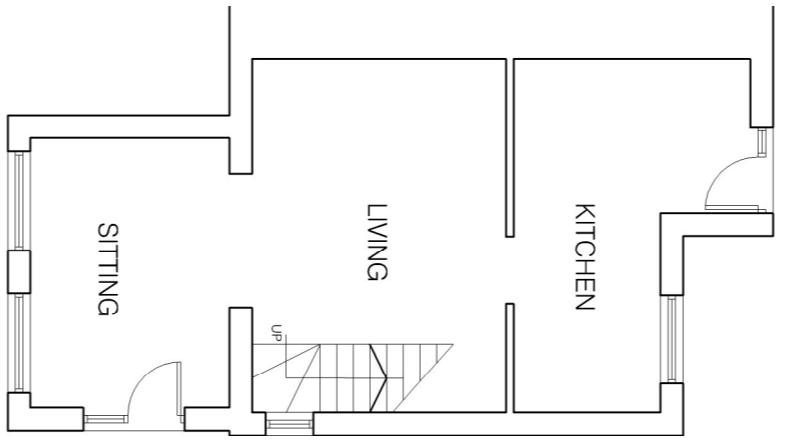


FIRST FLOOR  
AS EXISTING 1:100

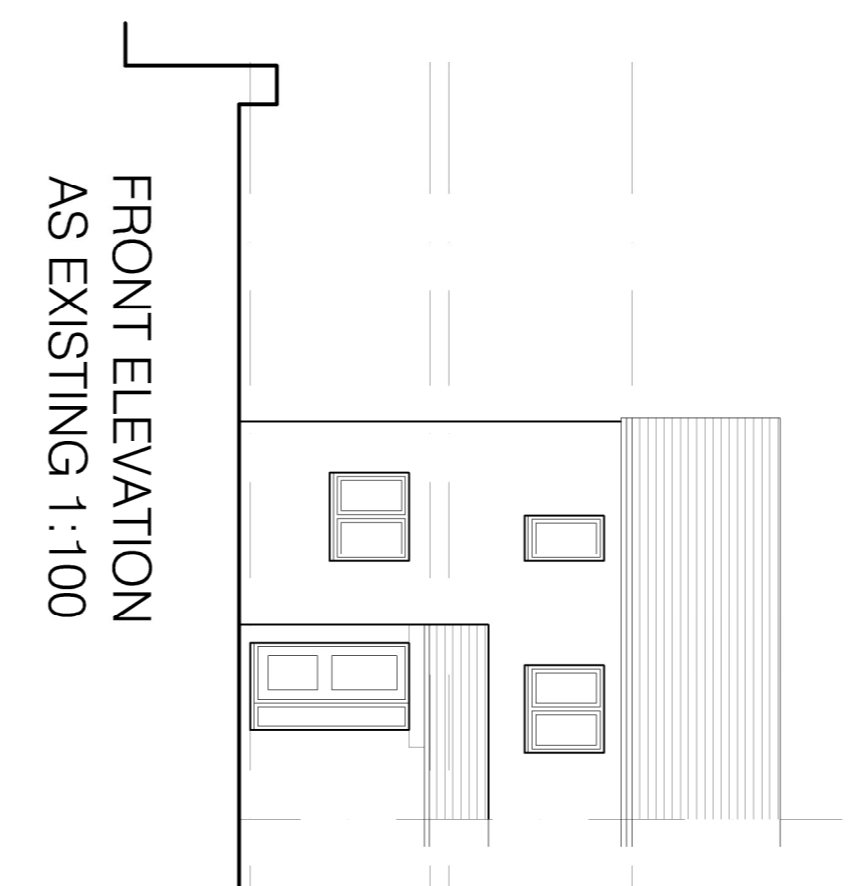


FRONT ELEVATION  
AS EXISTING 1:100

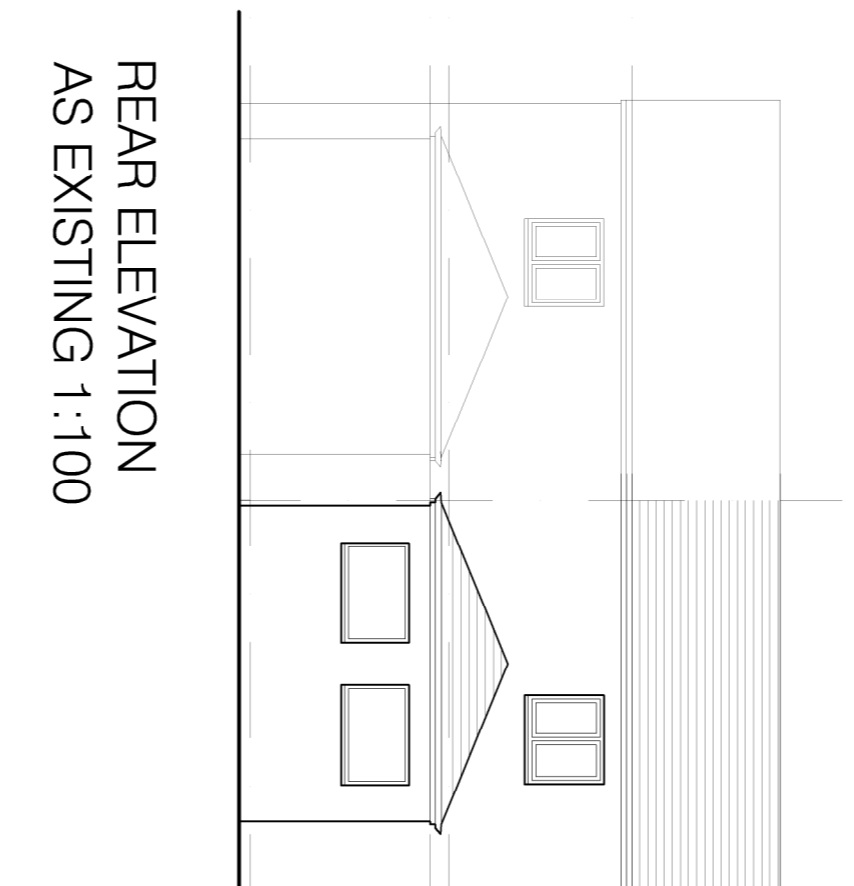

REAR ELEVATION  
AS EXISTING 1:100

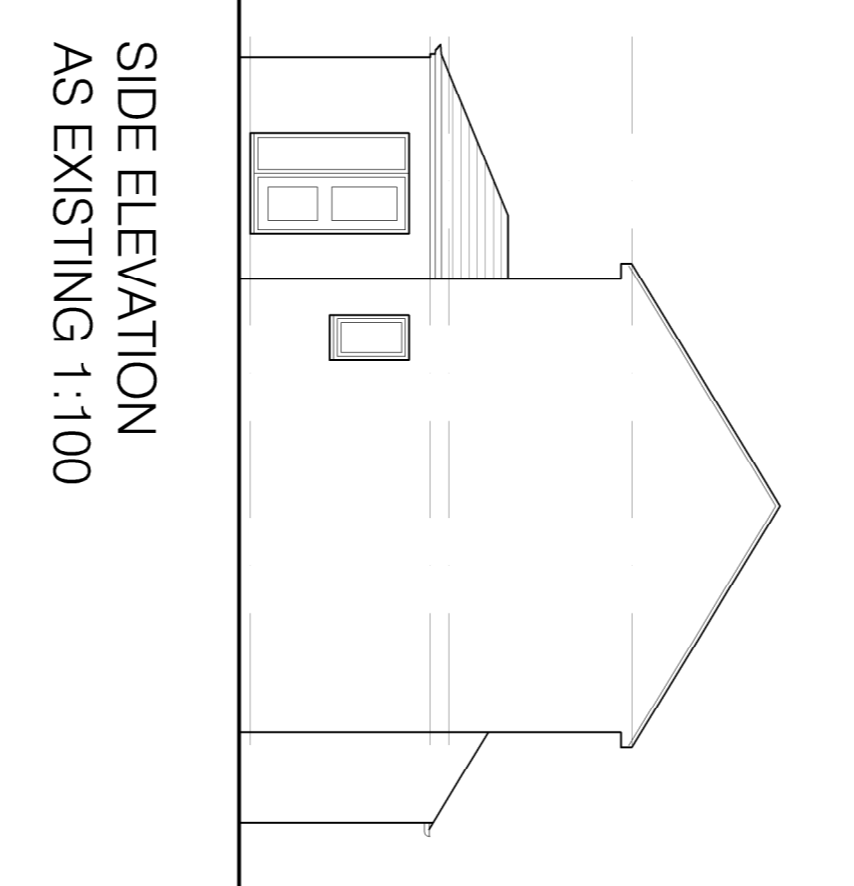

SIDE ELEVATION  
AS EXISTING 1:100

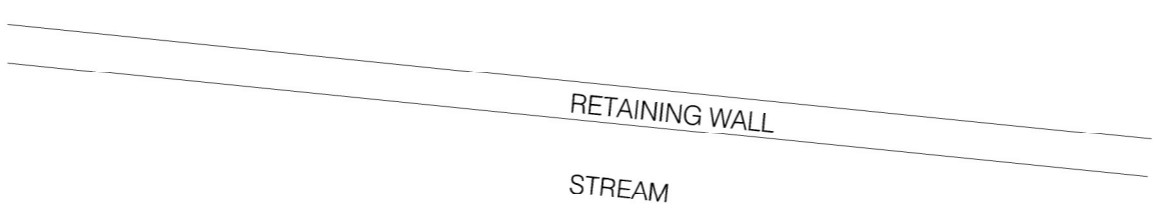

SITE LOCATION PLAN 1:1250



BLOCK PLAN 1:200

PROPOSED EXTENSION

PROPOSED FIRST FLOOR EXTENSION  
PROPOSED SIDE EXTENSION

- MATERIALS:**
- WALLS: COURSED STONEMORK TO MATCH EXISTING.
  - WINDOWS: TO MATCH EXISTING
  - ROOF: TO MATCH EXISTING
  - OAK FRAMED WINDOWS TO SIDE ELEVATION.

TITLE  
**GENERAL ARRANGEMENT**

MR HOLLING  
5 ALEXANDER GARDENS  
S75 4EW

www.architecturaldrawingsltd.co.uk



DRAWING STATUS  
**INFORMATION**

SCALE	1:100 @ A1
DATE	APRIL 2022
JOB NO.	DRAWING NUMBER
962	01

# 5 ALEXANDER GARDENS - PROPOSED EXTENSIONS