






**FRONT ELEVATION** SCALE- 1:50

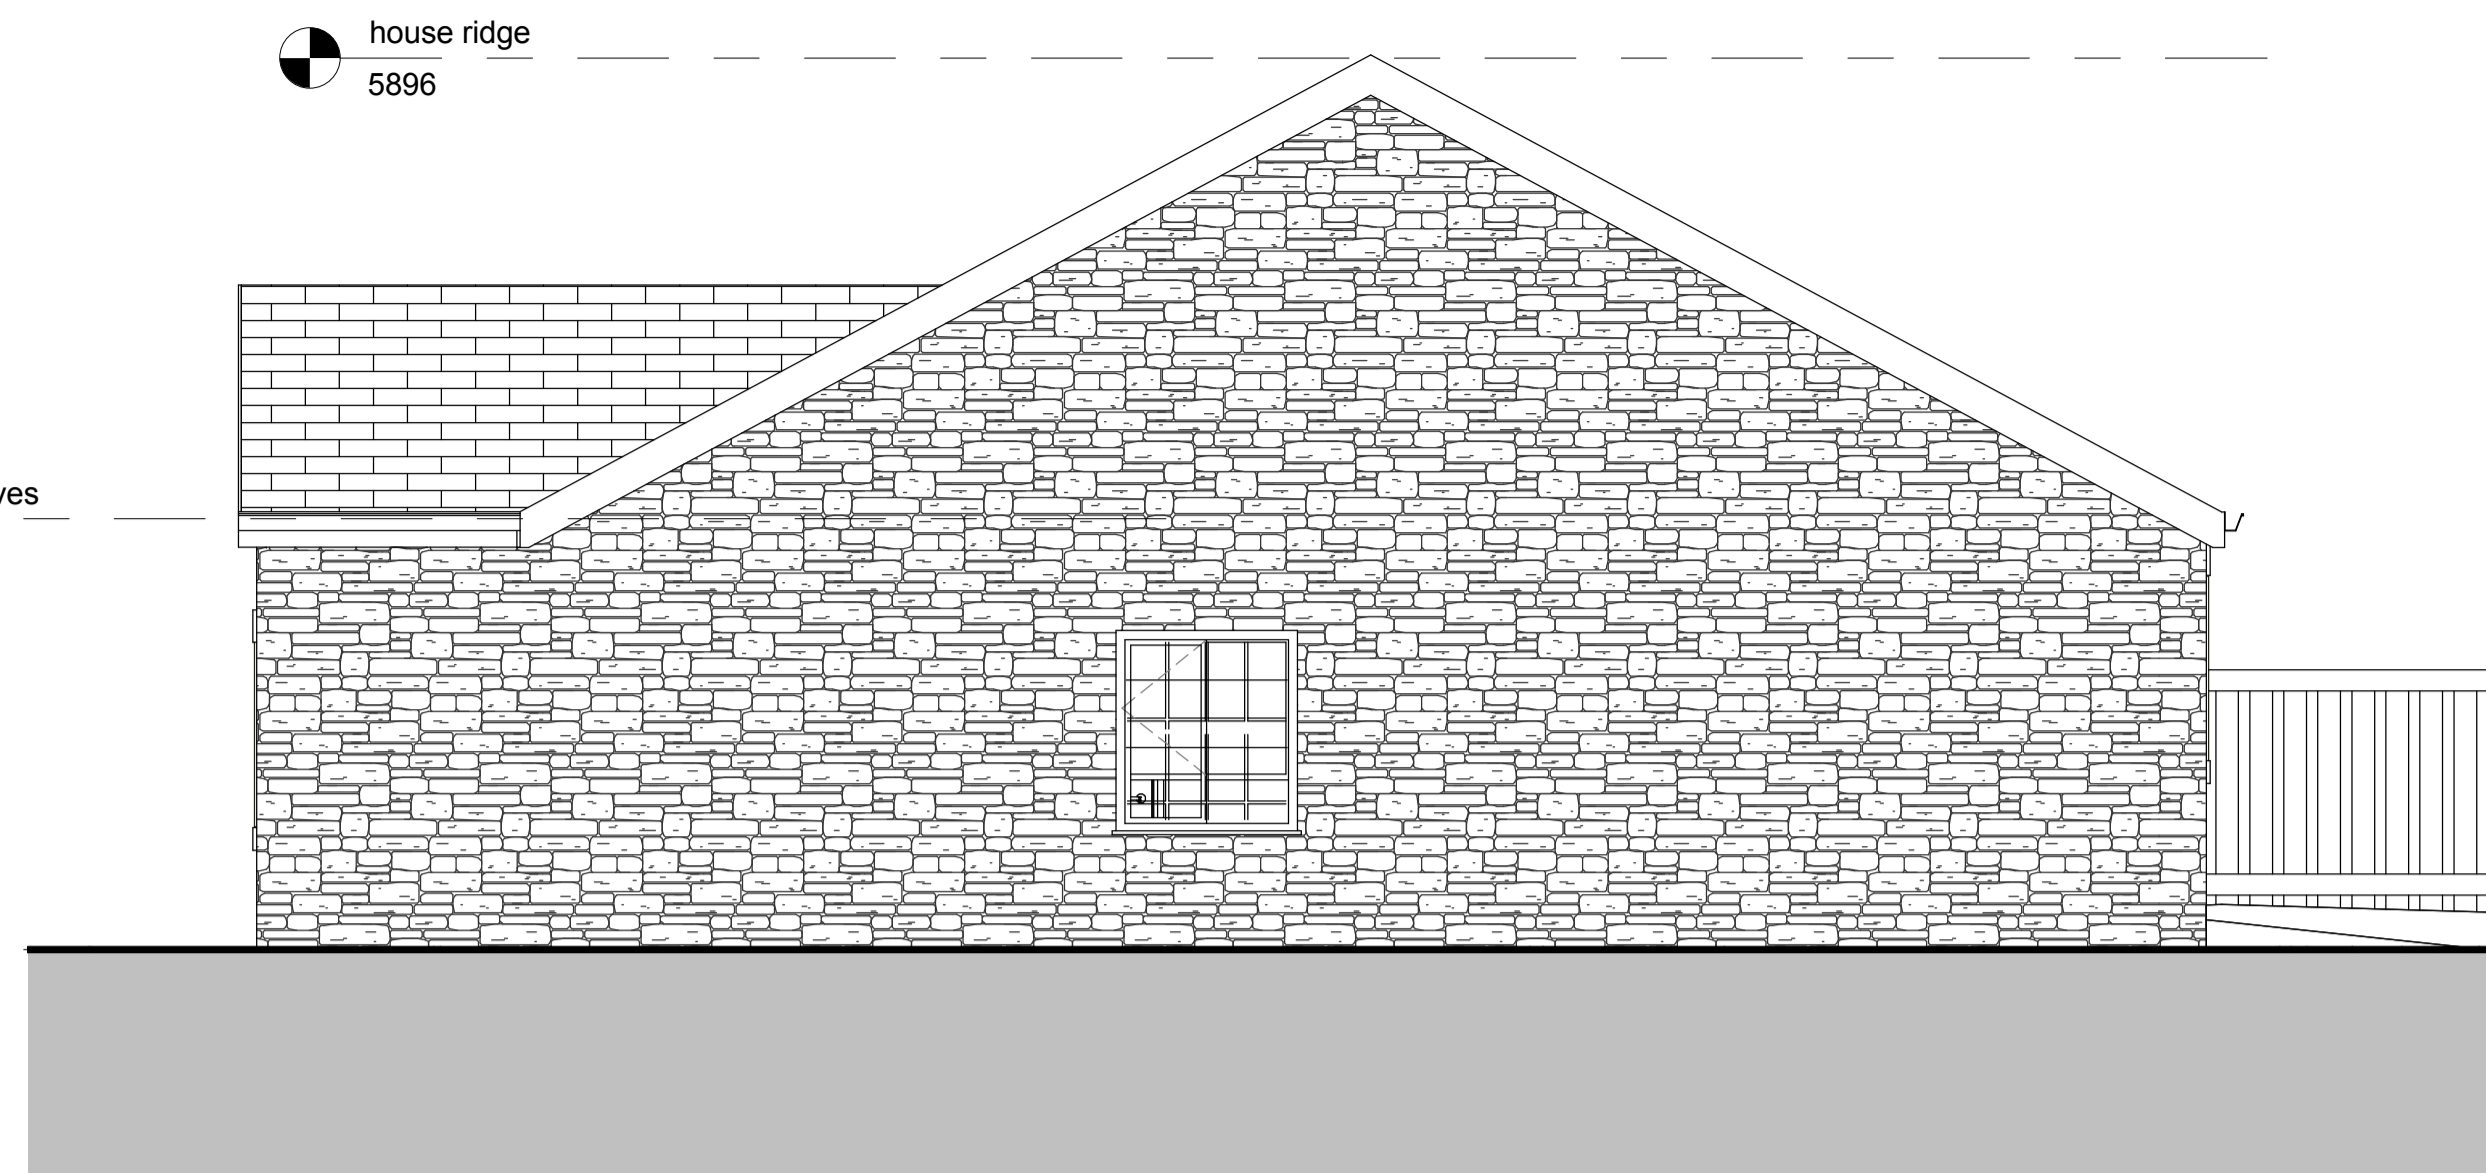


**REAR ELEVATION** SCALE- 1:50

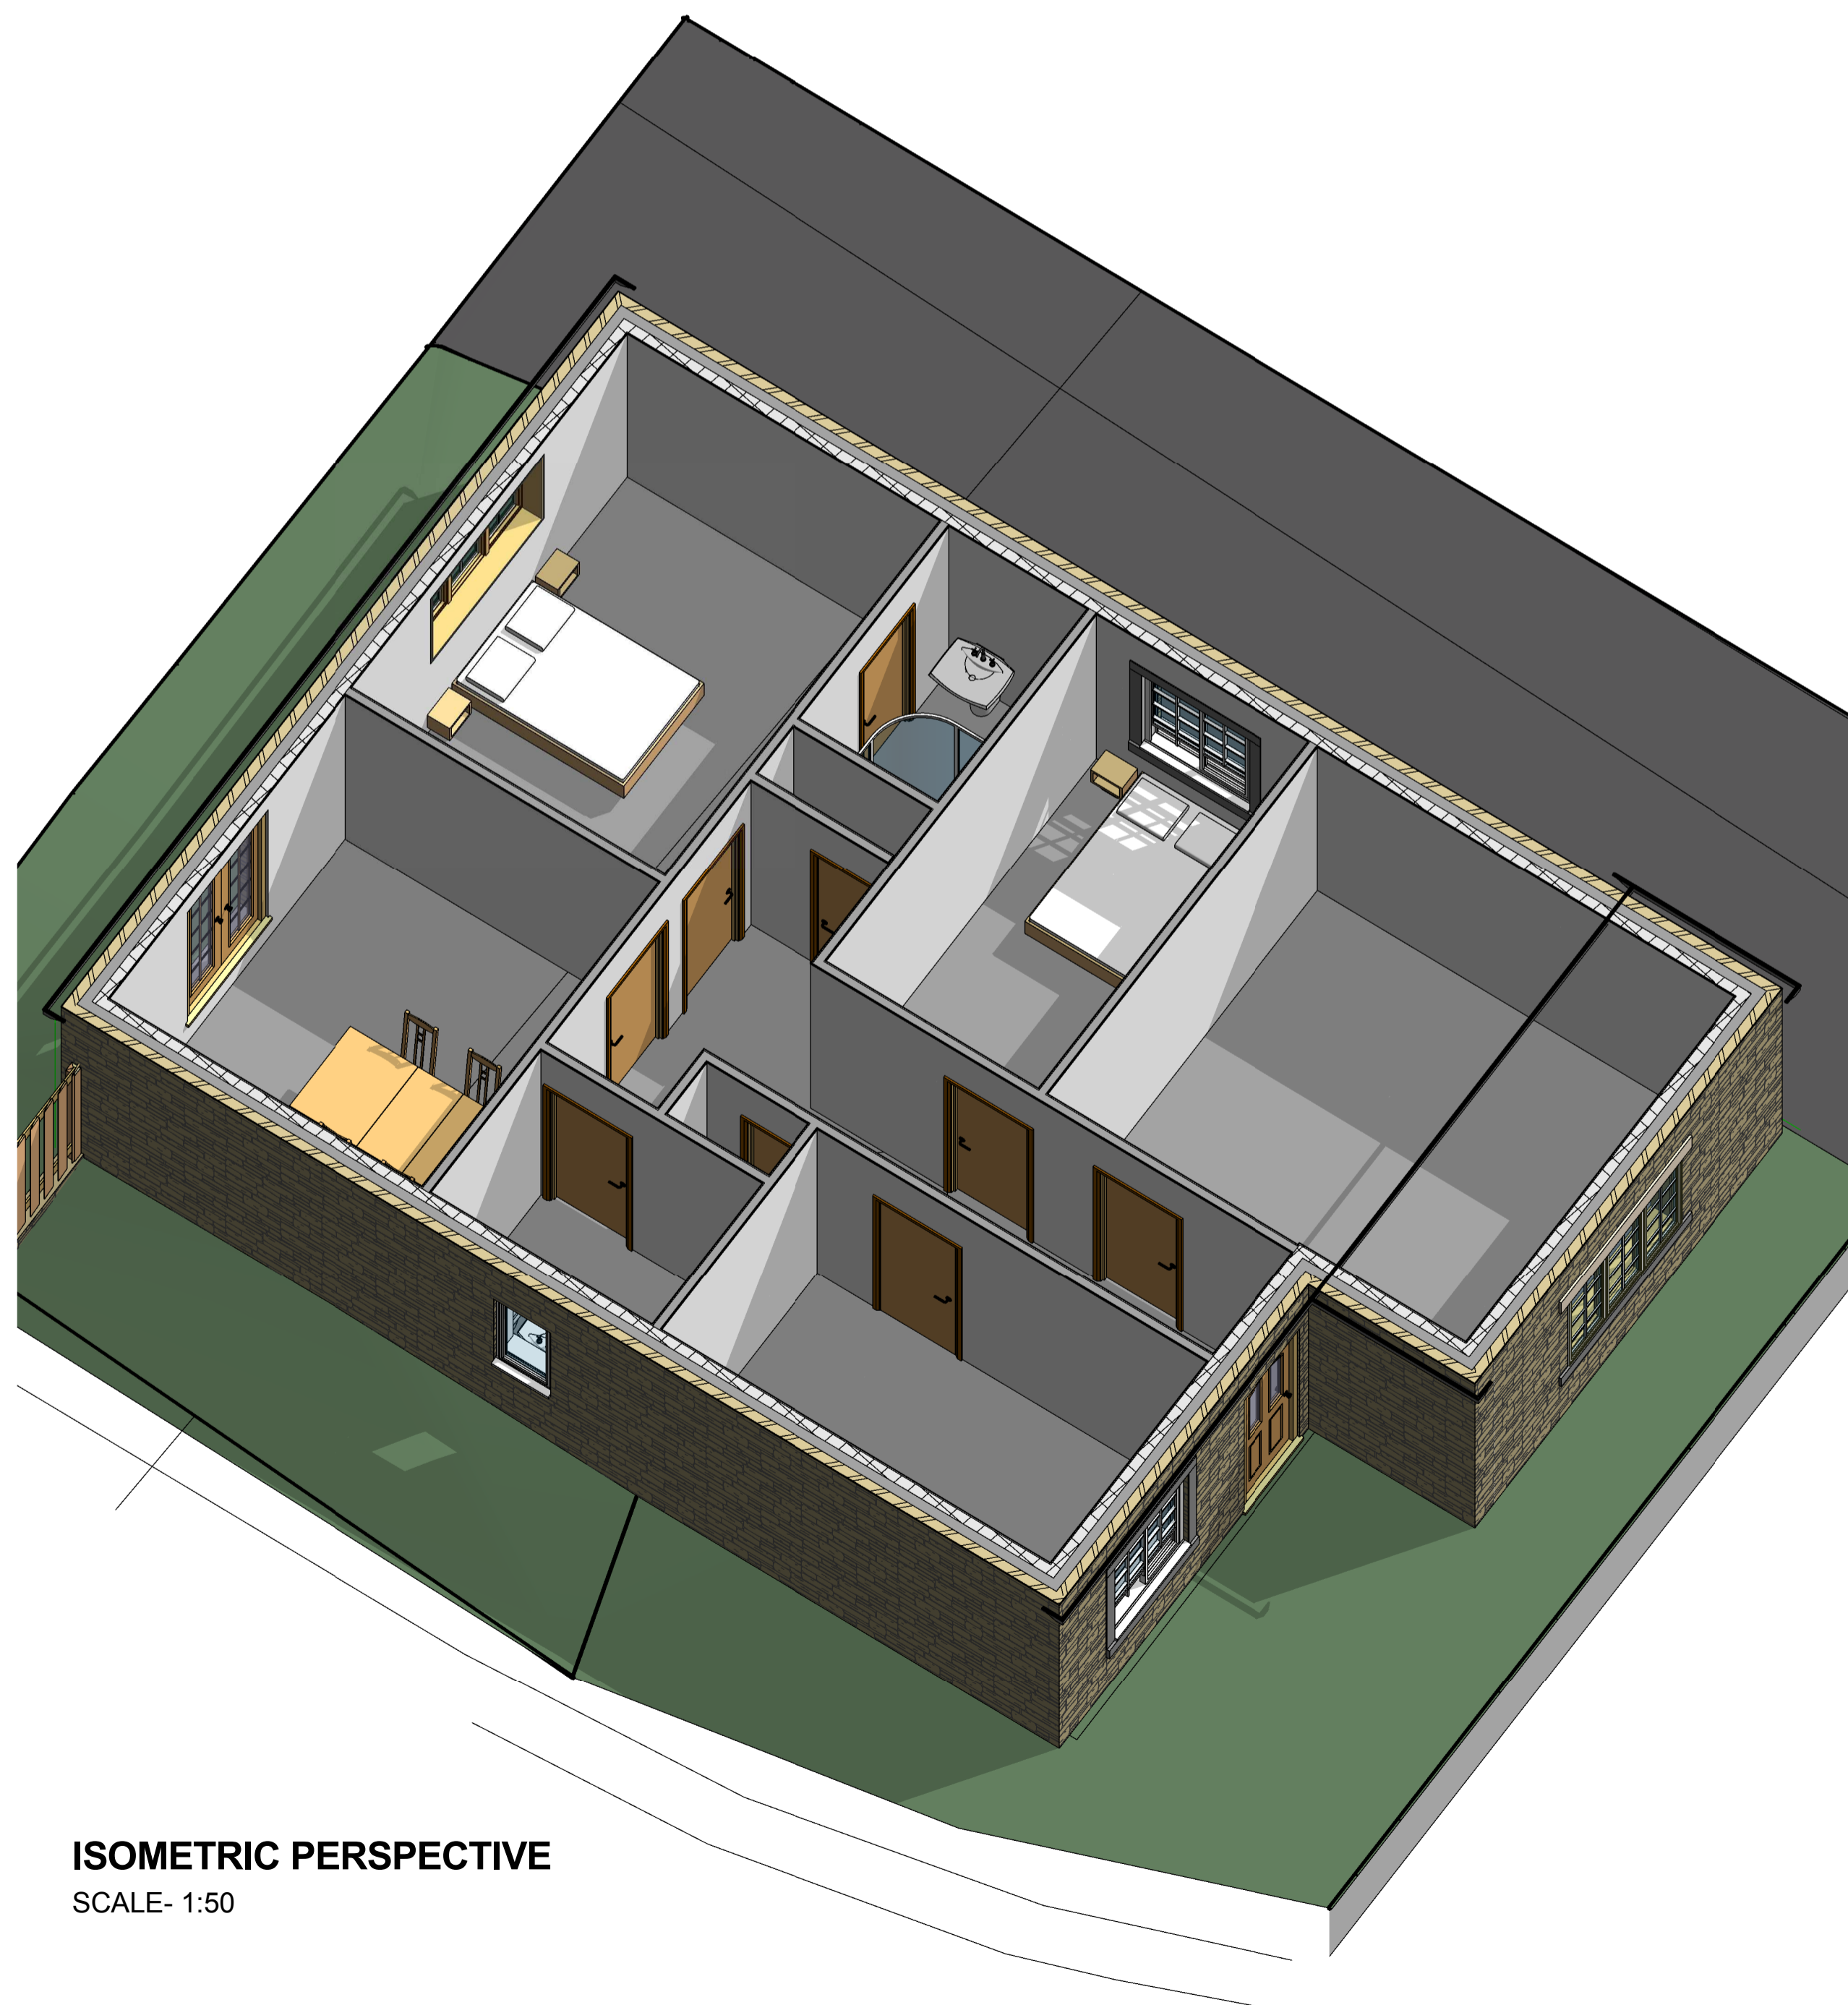

**ISOMETRIC PERSPECTIVE**  
SCALE- 1:50

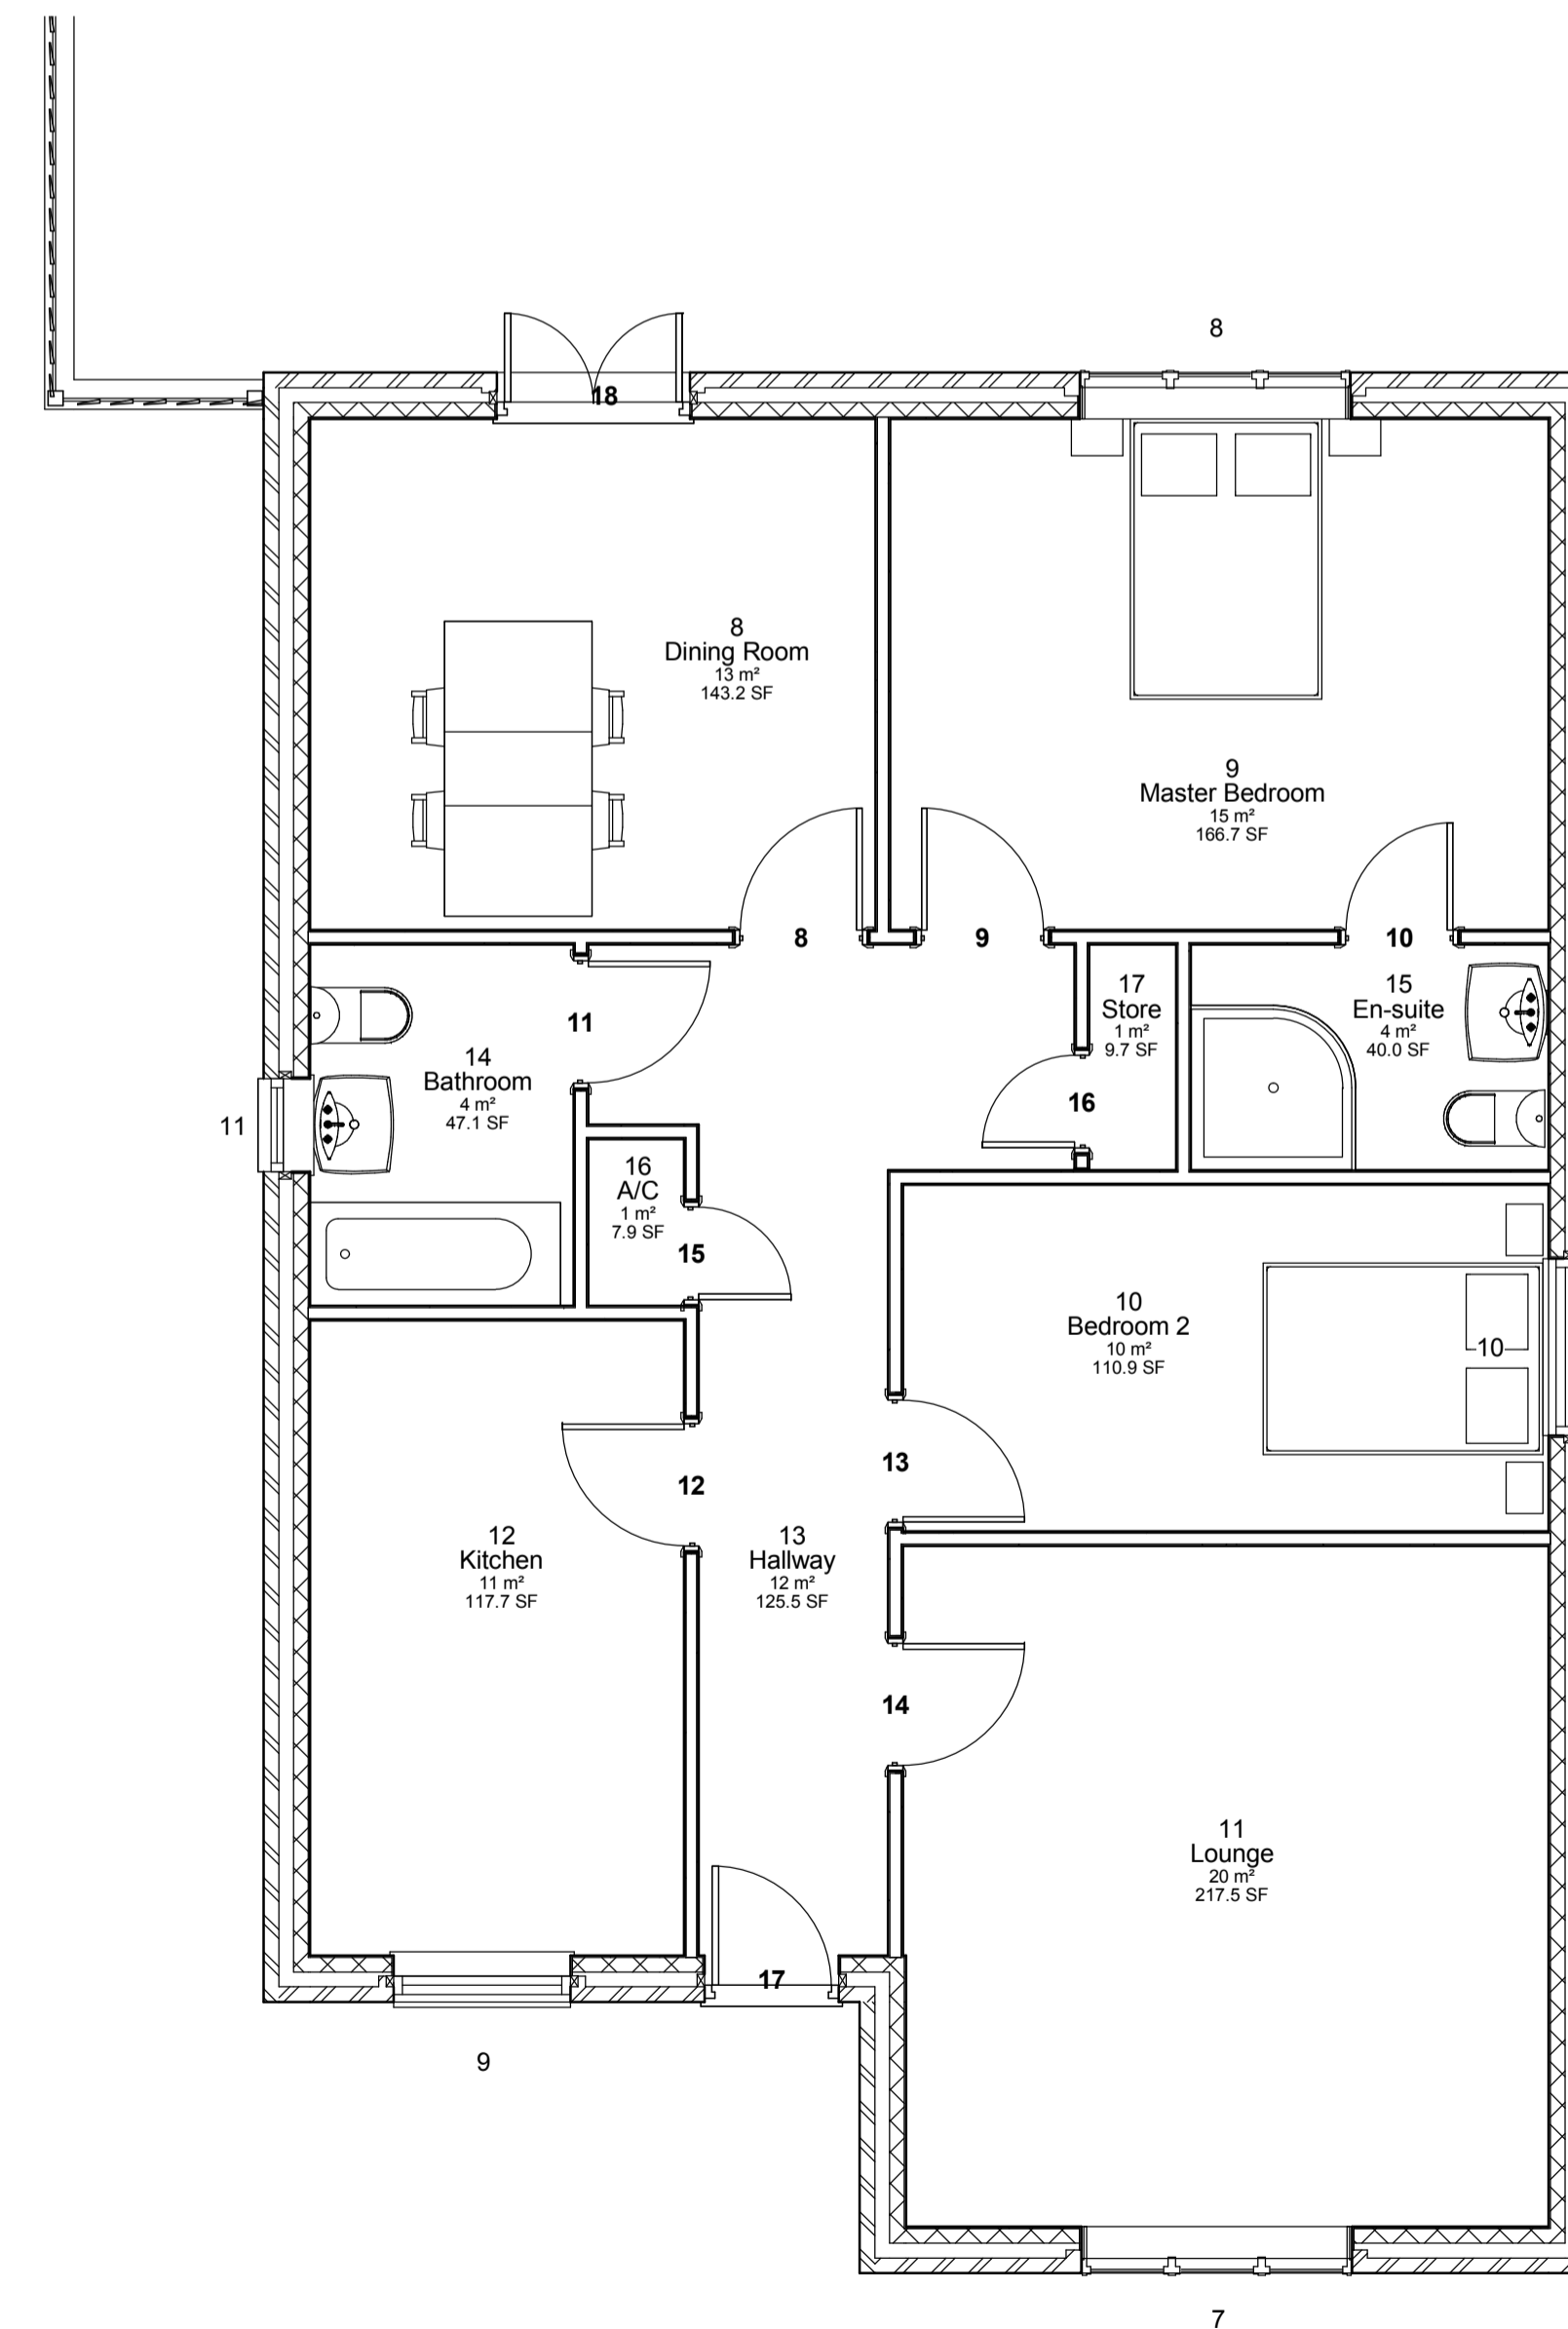

**GROUND FLOOR PLAN** SCALE- 1:50

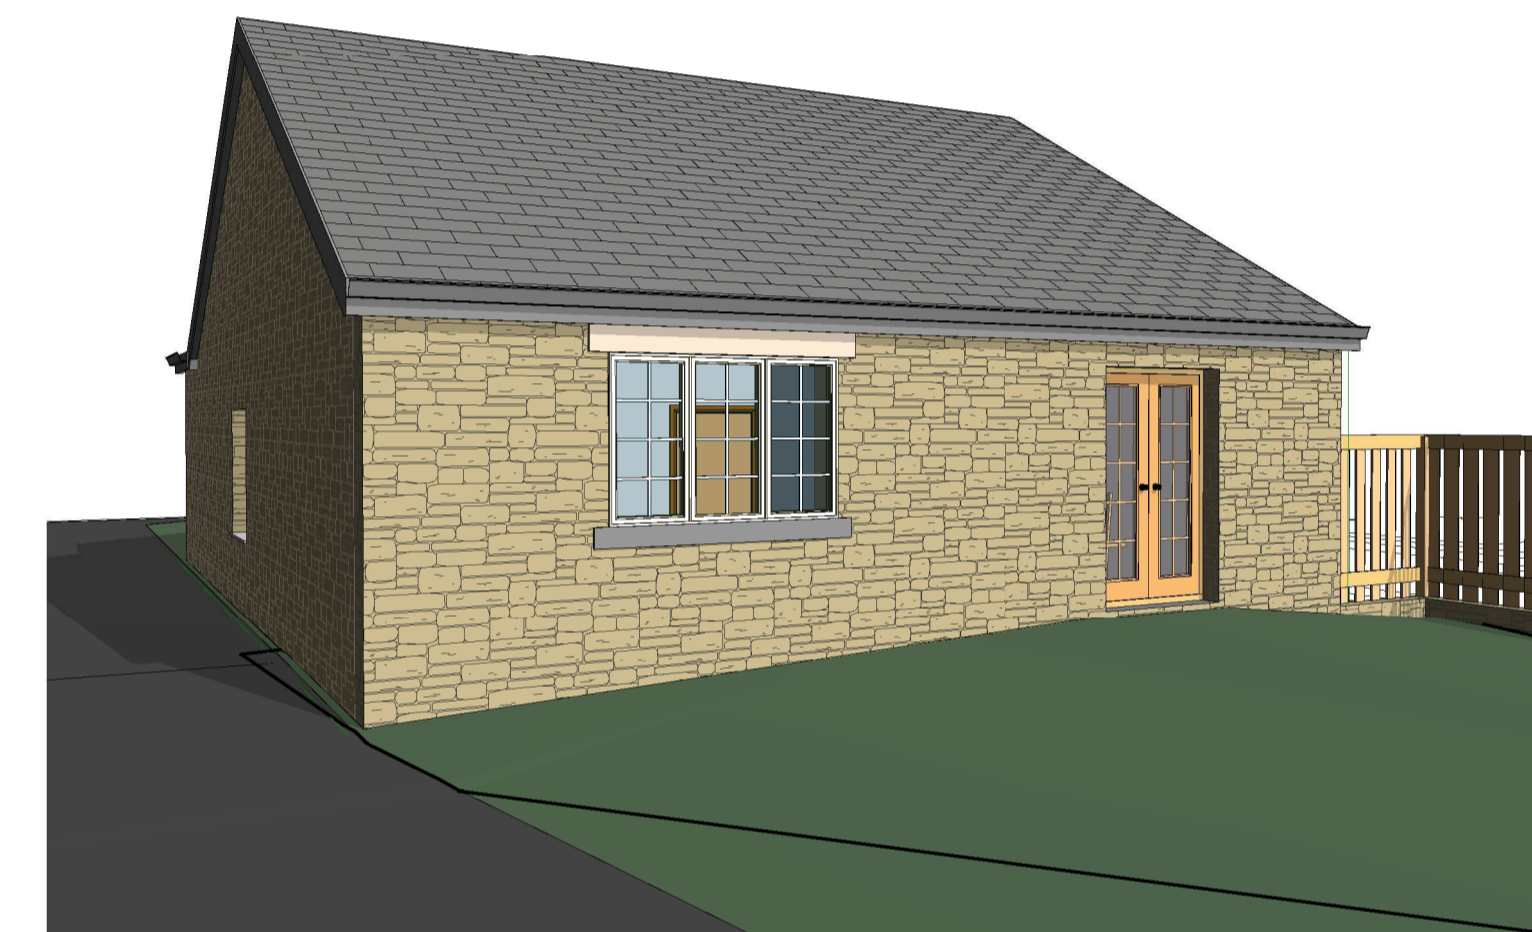

**VIEW OF REAR ELEVATION** NOT TO SCALE

**GENERAL**  
DO NOT SCALE FROM THIS DRAWING.  
ALL DIMENSIONS ARE TO BE CHECKED ON SITE AND CONFIRMED TO AUTHOR.  
ALL FEASIBILITY STUDIES ARE SUBJECT TO FULL SITE SURVEY - LOCAL AUTHORITY APPROVALS.  
ANY DISCREPANCIES OR VARIATIONS SHALL BE NOTIFIED TO CADVIS3 BEFORE WORK ON THE RELEVANT SECTION COMMENCES.  
THIS DRAWING SHALL BE READ IN CONJUNCTION WITH ALL RELEVANT CONSULTANTS AND/OR SPECIALISTS DRAWINGS/DOCUMENTS.  
THE MATERIALS AND WORKMANSHIP OF ALL RELEVANT TRADES AND BUILDING OPERATIONS SHALL COMPLY WITH THE RECOMMENDATIONS OF CURRENT BRITISH STANDARDS AND CODES OF PRACTICE.  
AS FAR AS REASONABLY PRACTICABLE, THIS DESIGN HAS BEEN PREPARED IN SUCH A WAY AS TO REDUCE THE RISKS TO THE HEALTH AND SAFETY OF PERSONS WHO MAY BE AFFECTED.  
RISK ASSESSMENTS HAVE BEEN PREPARED FOR ANY UNAVOIDABLE RISKS AND ARE REFERRED TO BELOW.

RA ref	Date	Prepared	Item

NOTES

rev	date	dr	app	notes

scale	drawn	apprv
AS SHOWN @ A1	PSI	KS
DATE	PATH	
MARCH 2008	D:\DATA\1****1044\ARCH	
STATUS	PLANNING	
job no	dwg no	rev
1044	A(00)-02	-

**CadVIS 3 (idcs)**  
...making dreams happen..  
The Towers - 237 Wakefield Road - Lepton  
Huddersfield - West Yorkshire - UK - HD8 0DH  
Tel: 07 955 898 269 - Fax: +44 (0)1484 306340  
E-mail: cadvis3@hotmail.co.uk

project  
Proposed House & Garage Extension  
31 Wellthorne Lane, Ingbirchworth  
Penistone, Sheffield

client  
Mr & Mrs Shone

title  
House Plans & Elevations - As Existing