



GENERAL NOTES:

Drawing copyright of DS&L Property Consulting Ltd.

Dimensions should be checked and verified on site prior to any construction or alteration.

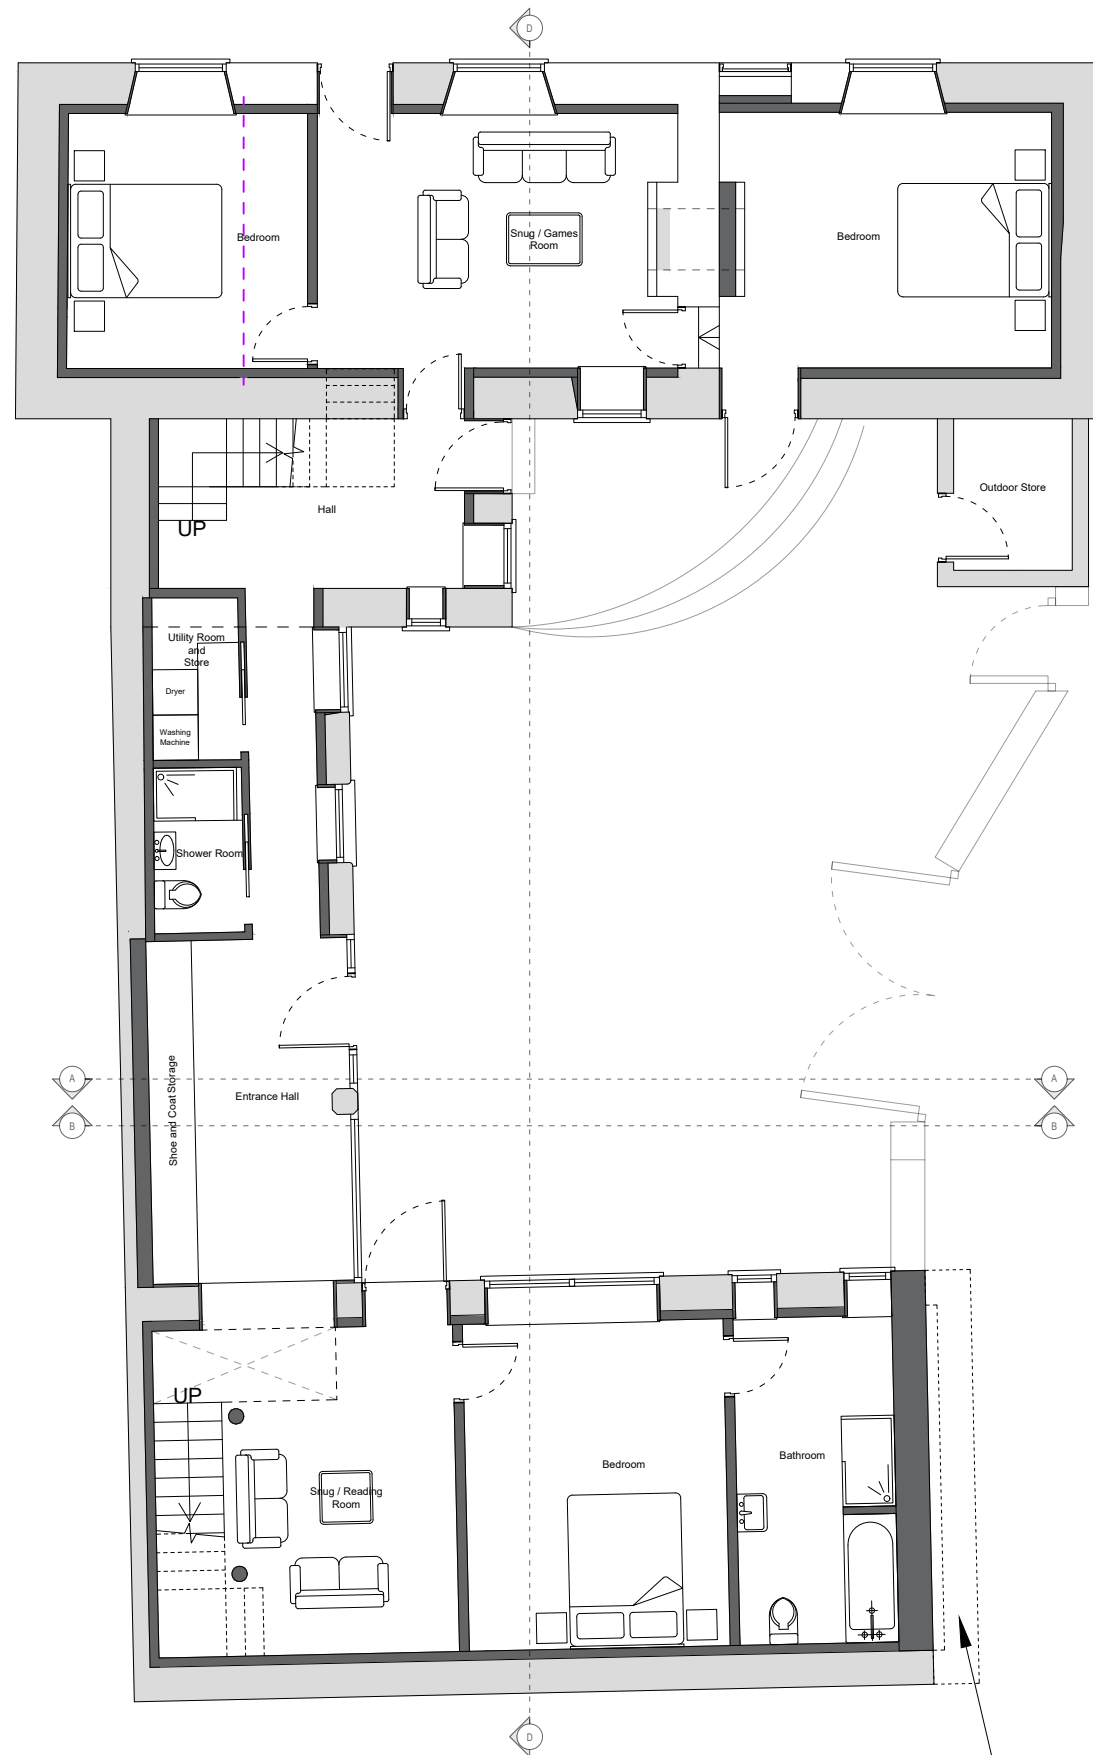

PROPOSED GROUND FLOOR

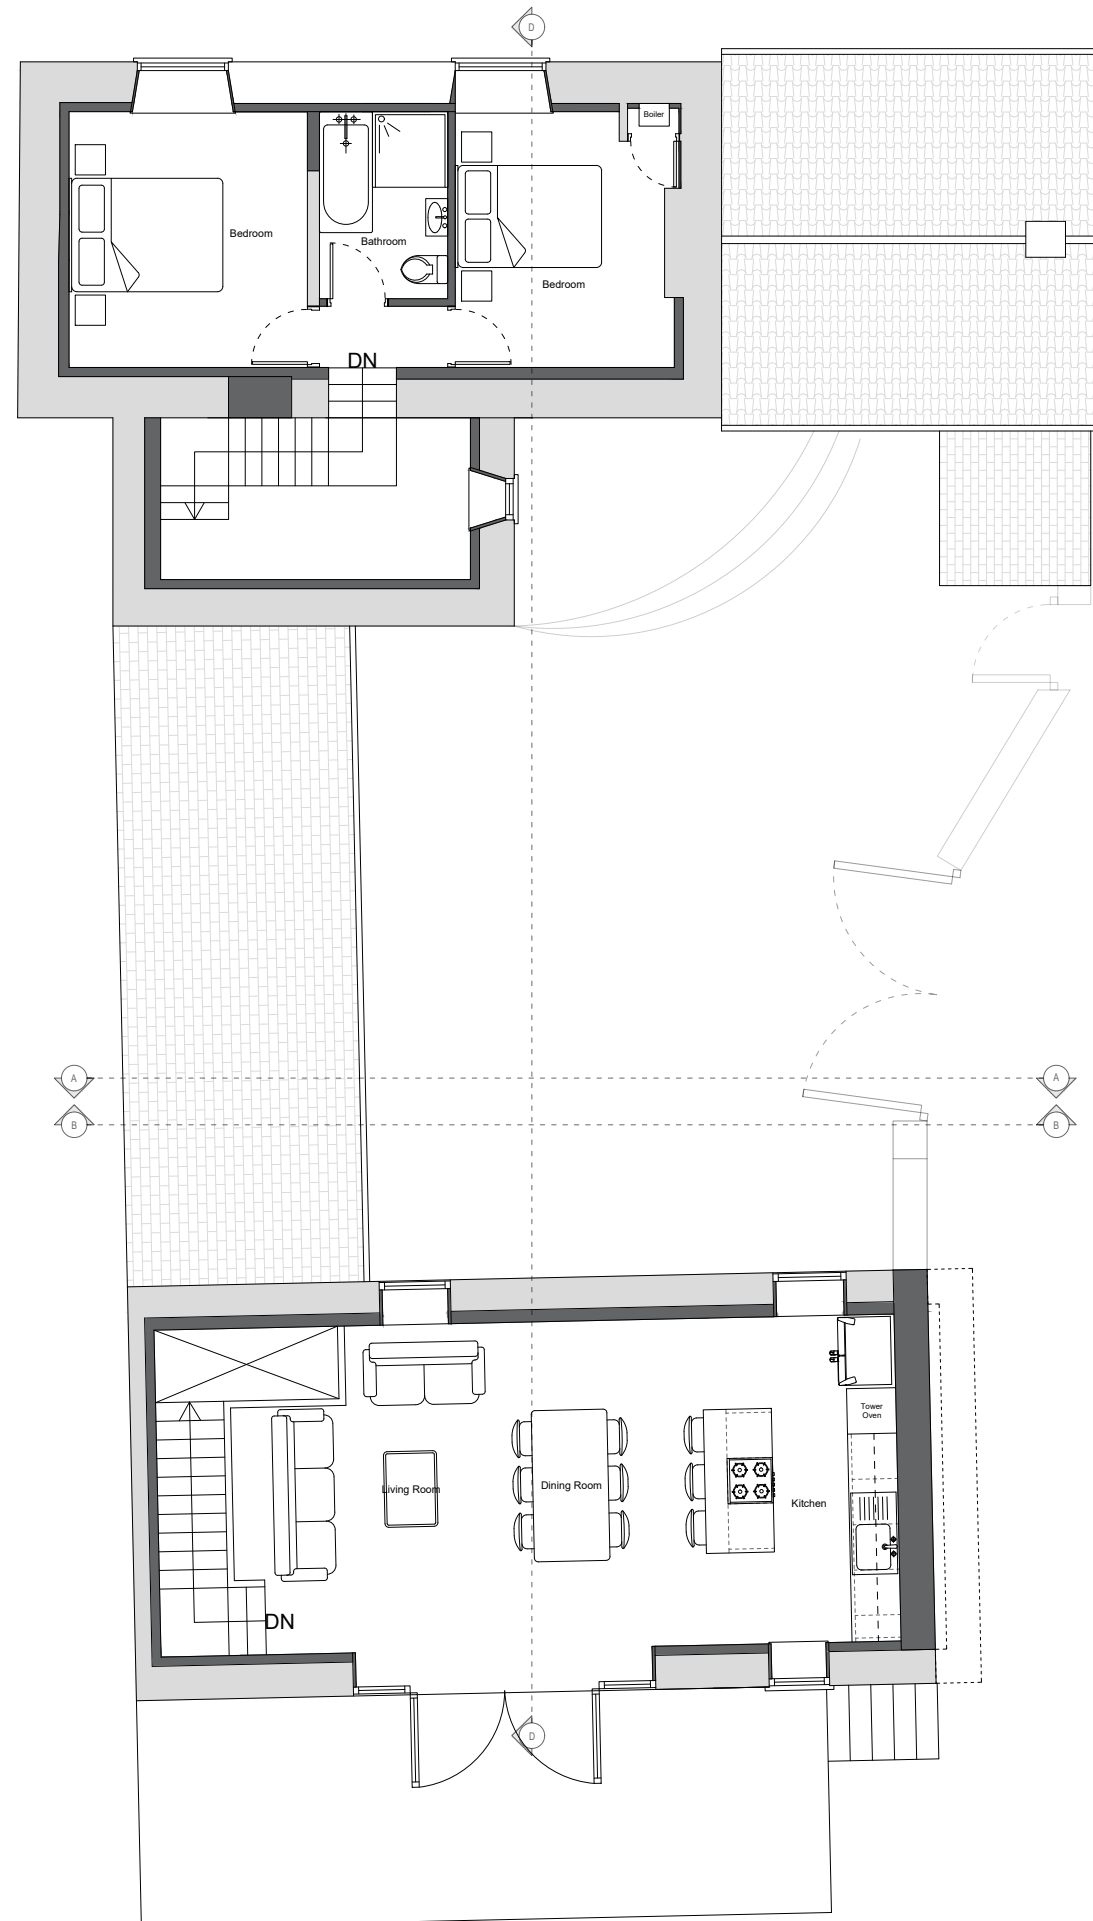

PROPOSED FIRST FLOOR

Gable wall to move 600mm to allow vehicles to access the rear area.



Site Address:			
20 Darton Road, Cawthorne, Barnsley, S75 4HR			
Project:			
Refurbishment and Conversion of Outbuildings			
Drawing title:			
Proposed Floor Plans			
Status:	Date:		
Planning	May 2024		
Project no:	Drawing no:	Revision:	Scale:
FP-20DR	04	A	1:100@A3

