




NORTH ELEVATION - Scale 1:100

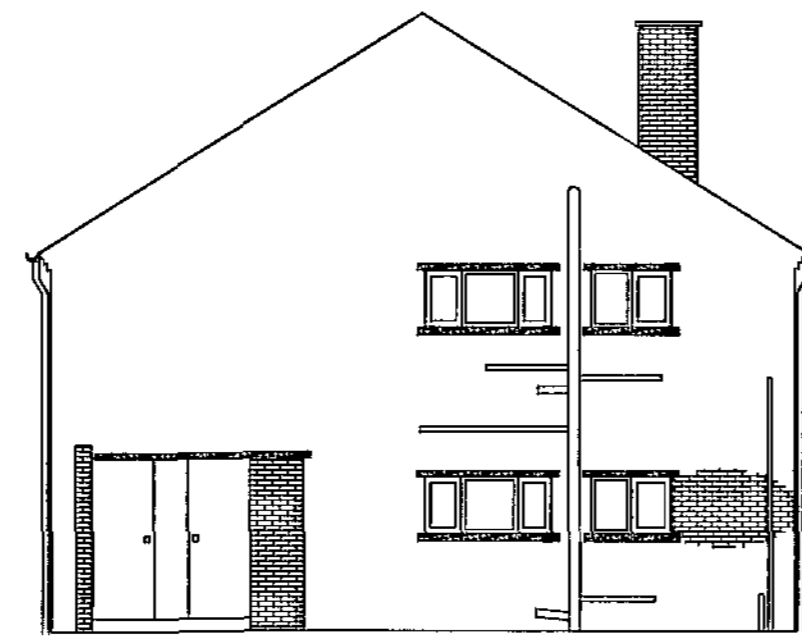


EAST ELEVATION - Scale 1:100

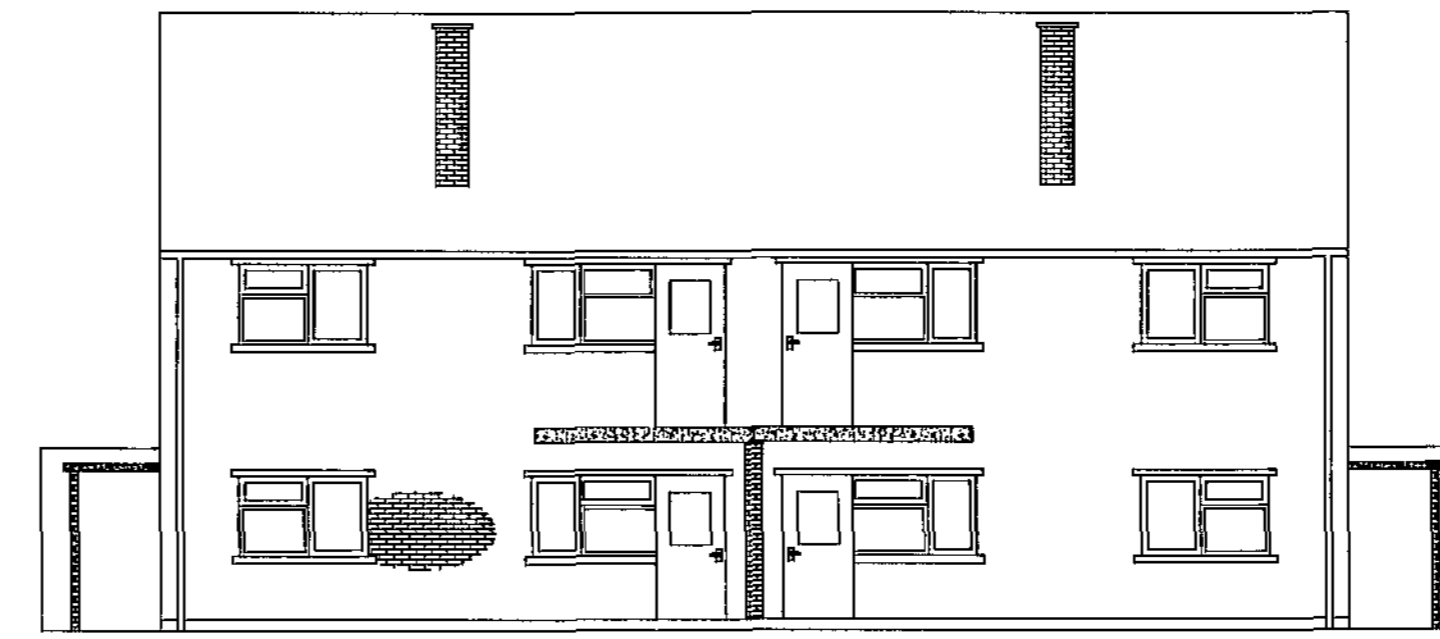

SOUTH ELEVATION - Scale 1:100

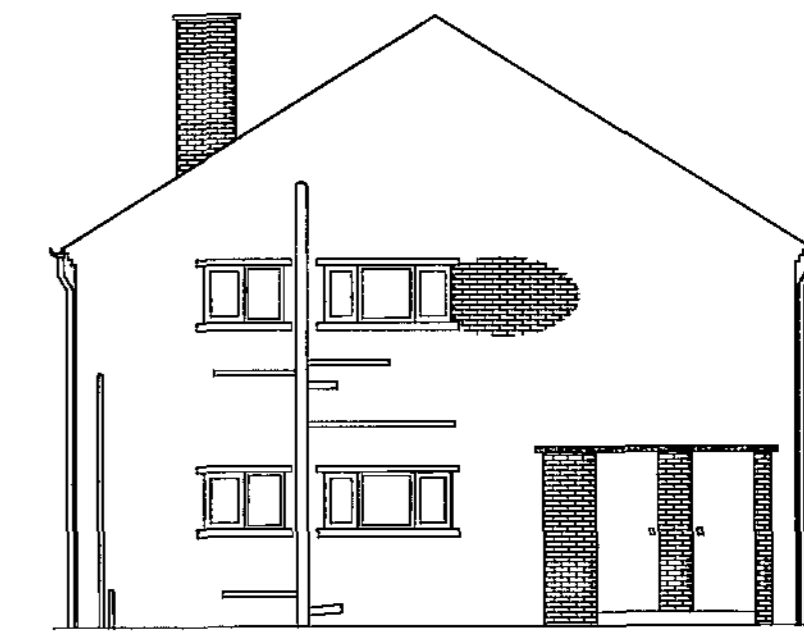

WEST ELEVATION - Scale 1:100

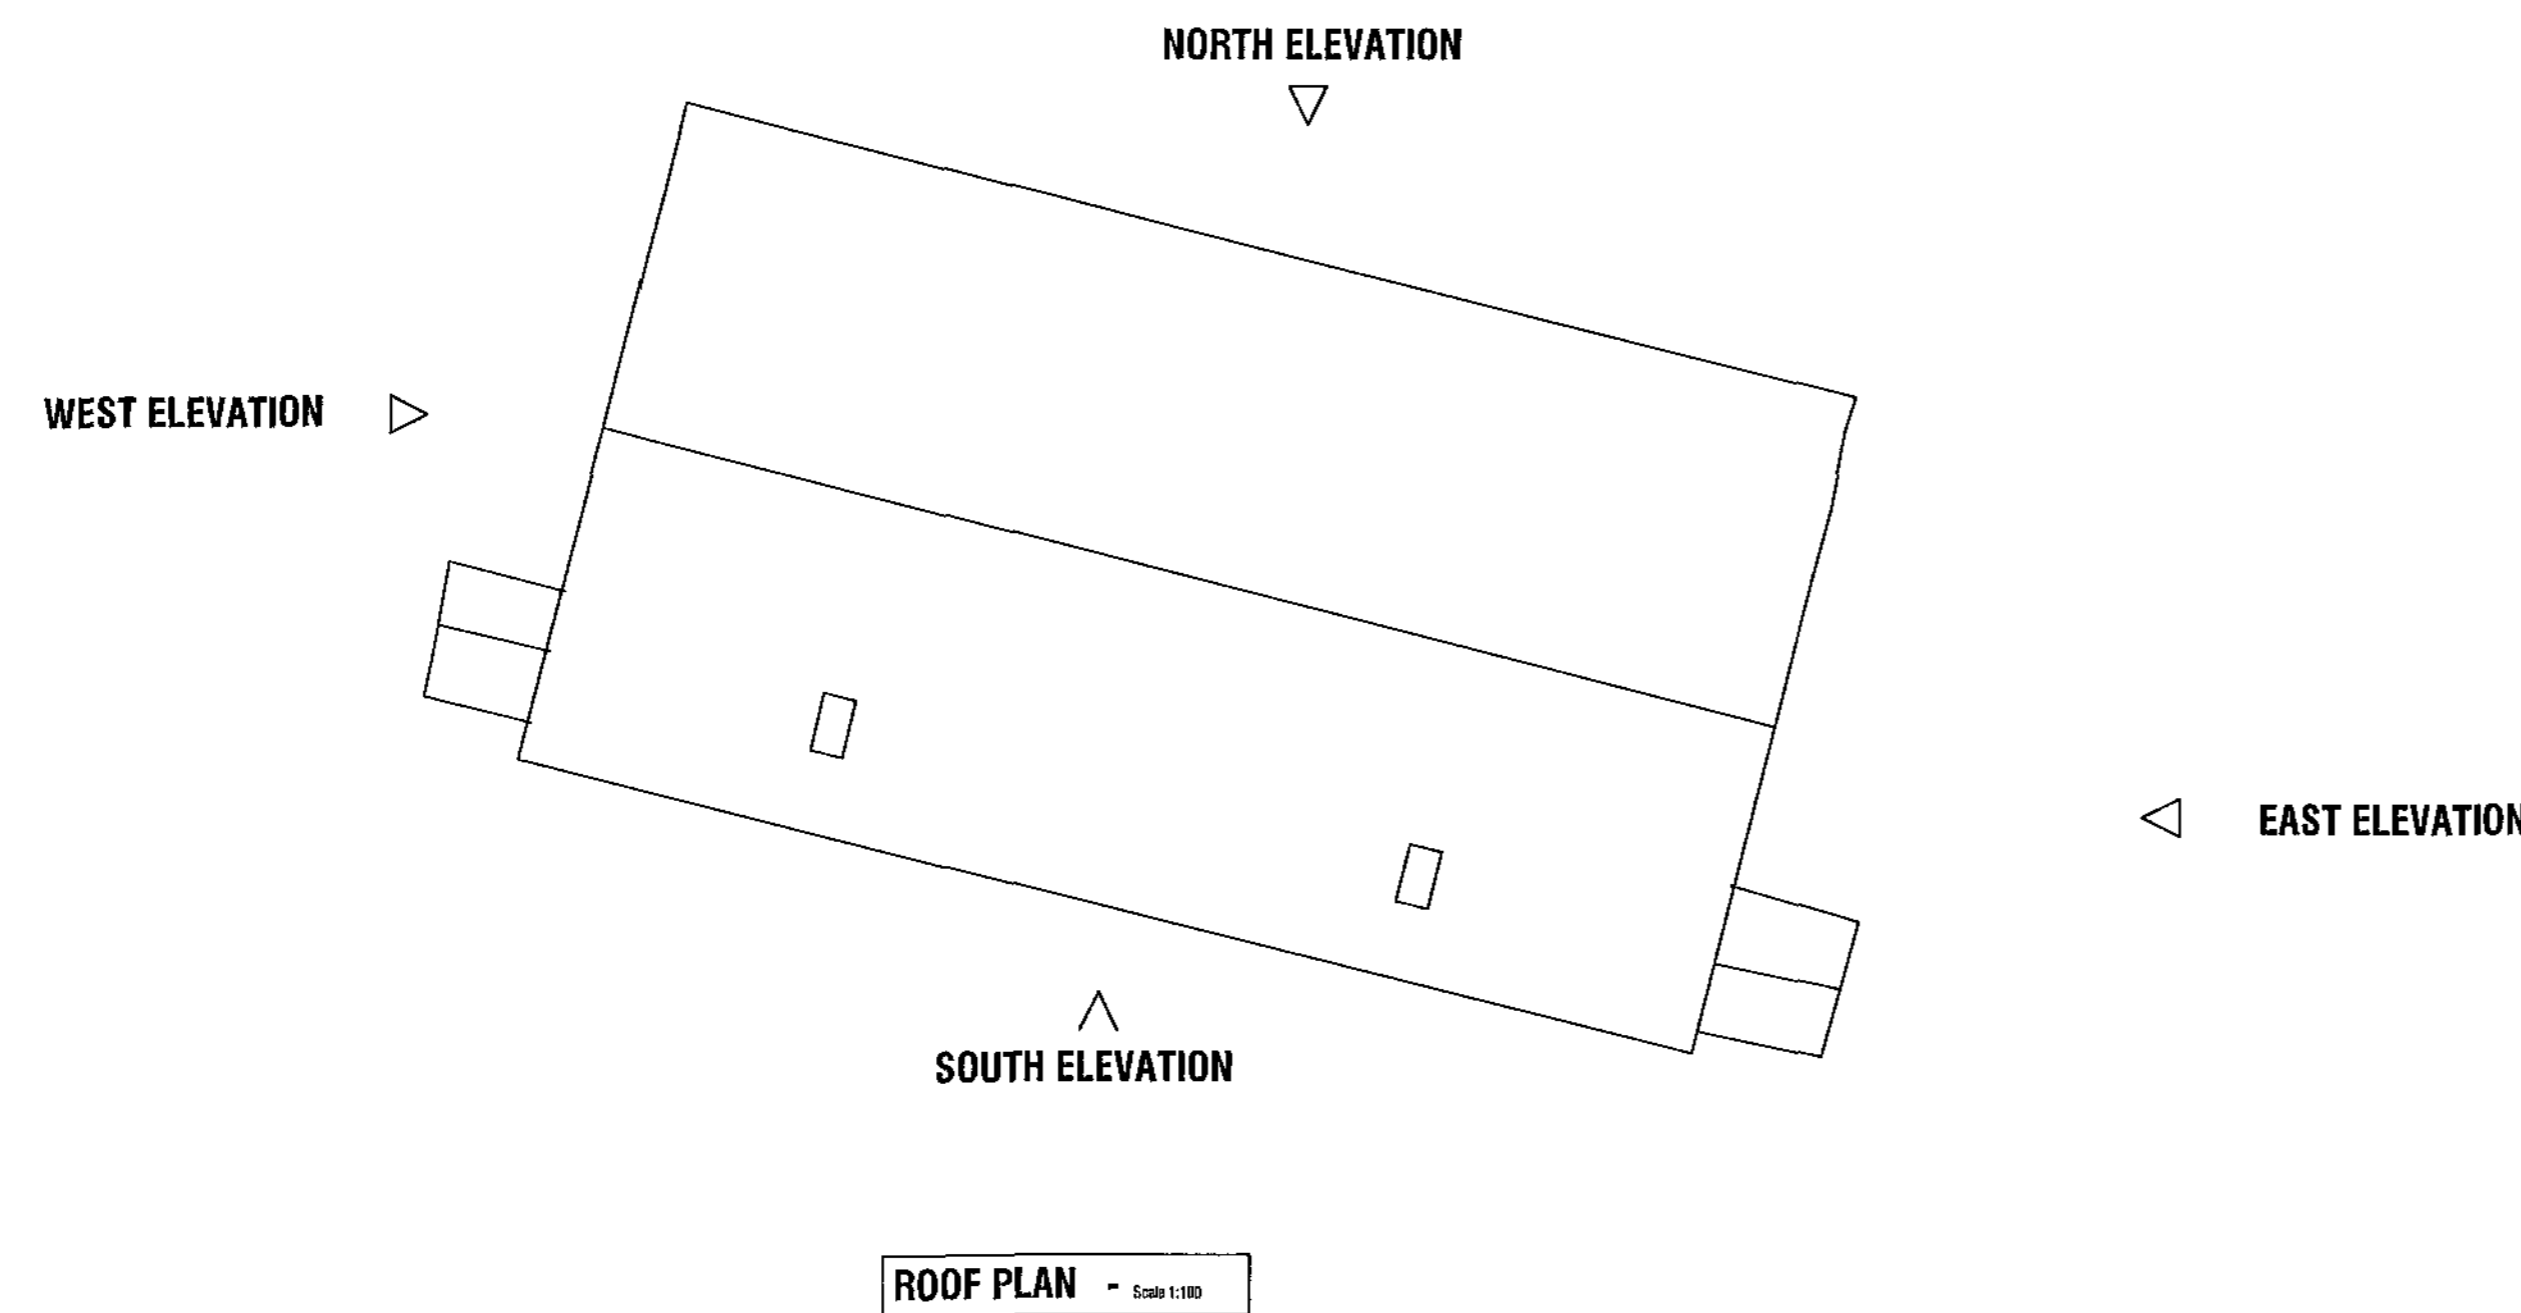


ROOF PLAN - Scale 1:100


REV	DATE	DESCRIPTION
<small>The contractor is to comply in all respects with the current Building Regulations and to check all site dimensions and levels. Do not scale from the drawings, use written dimensions. To be read in conjunction with Pre-Tender Health & Safety Files / Particulars Section (Section A51 etc). Ordnance Survey mapping reproduced by permission of WMDC & Controller of HM Stationery Office Crown Copyright. WMDC OS Licence No. J4376458</small>		
		NPS NORTH EAST LTD <small>NAVIGATION HOUSE WHISTLER DRIVE, CASTLEFORD WEST YORKSHIRE, WF18 2JX TEL: 01977 623300 FAX: 01977 623301 EMAIL: enquiries@nps-ne.co.uk</small>
<small>Head Office: Lancaster House, 15 Central Avenue, St. Andrew's Business Park, Mansfield, Notts. NG20 9JG Other Office locations can be found on website - www.nps.co.uk</small>		
PROJECT Photo Voltaic Scheme Various Properties		CLIENT Berneslai Homes CAD FILE REF DATE SCALE Aug 11 1:100@A1
SUBJECT 1-7 Turner Close, Jump Existing Roof Plan Existing Elevations		REV DRAWN CHECKED EE JM PROJECT NR DRAWING NR AG10.113 03




NORTH ELEVATION - Scale 1:100

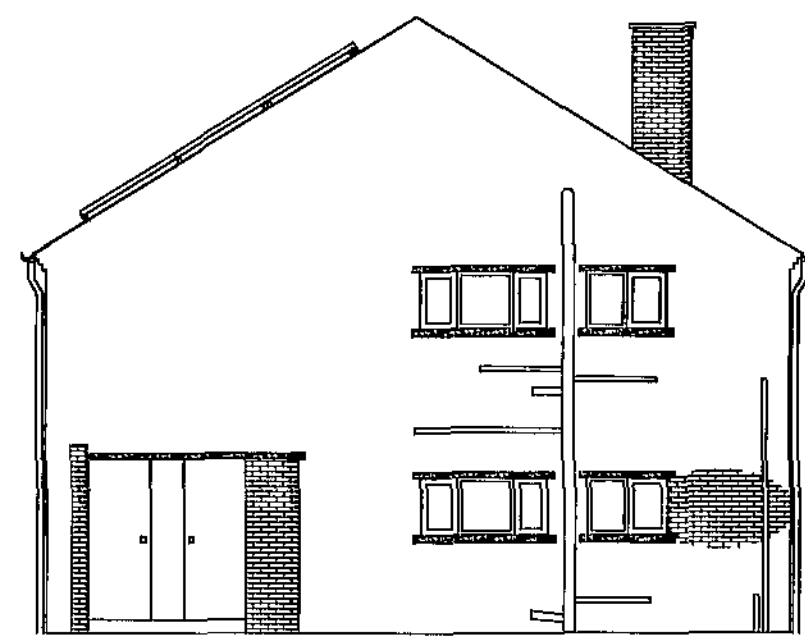


EAST ELEVATION - Scale 1:100

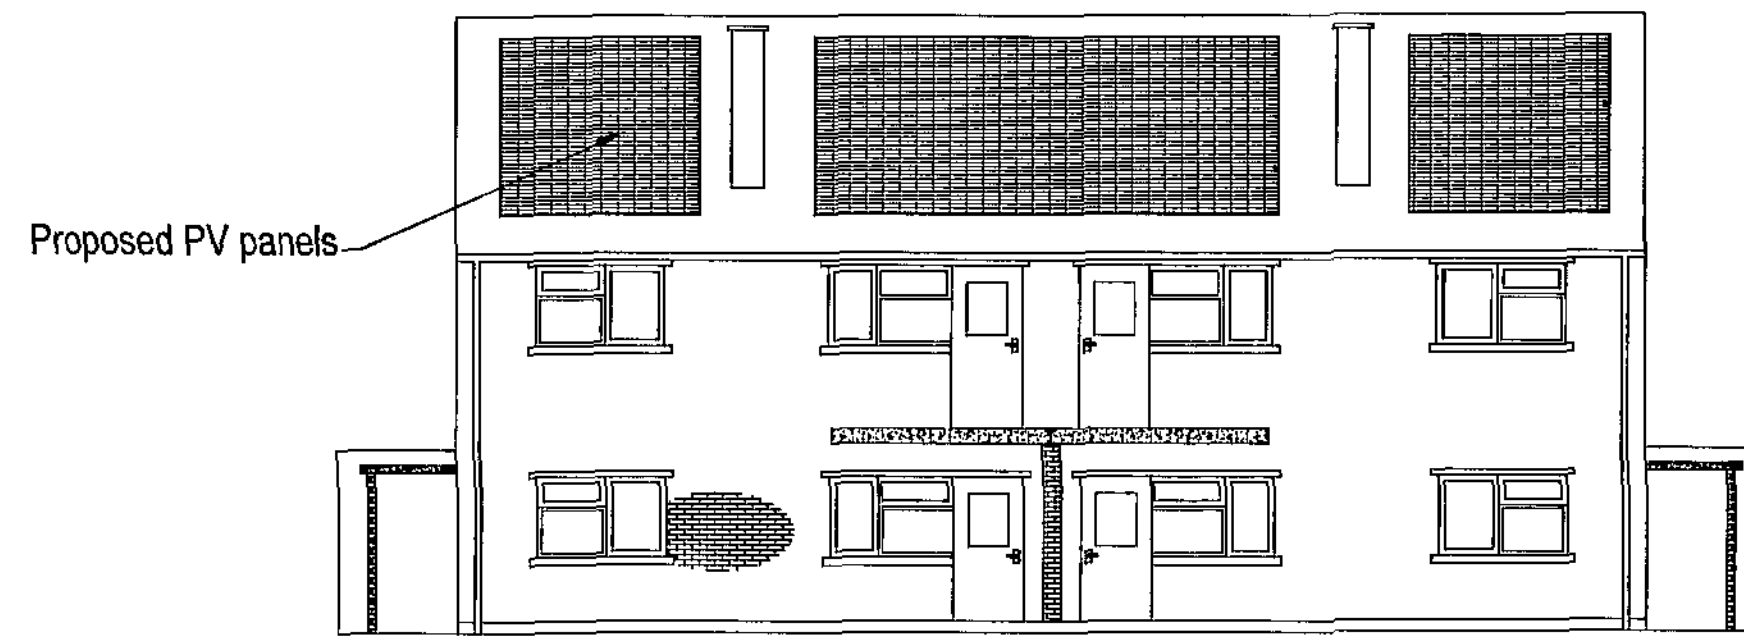

SOUTH ELEVATION - Scale 1:100

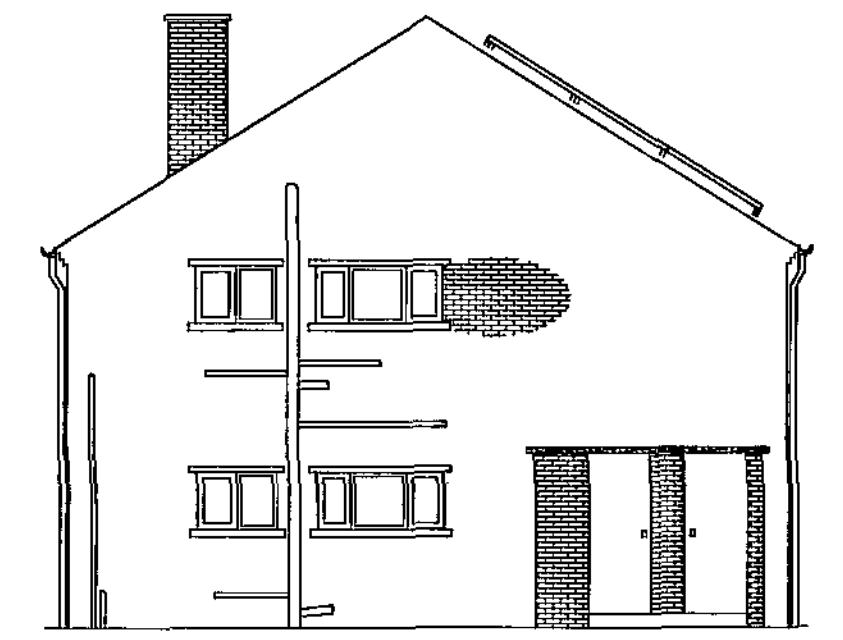

WEST ELEVATION - Scale 1:100

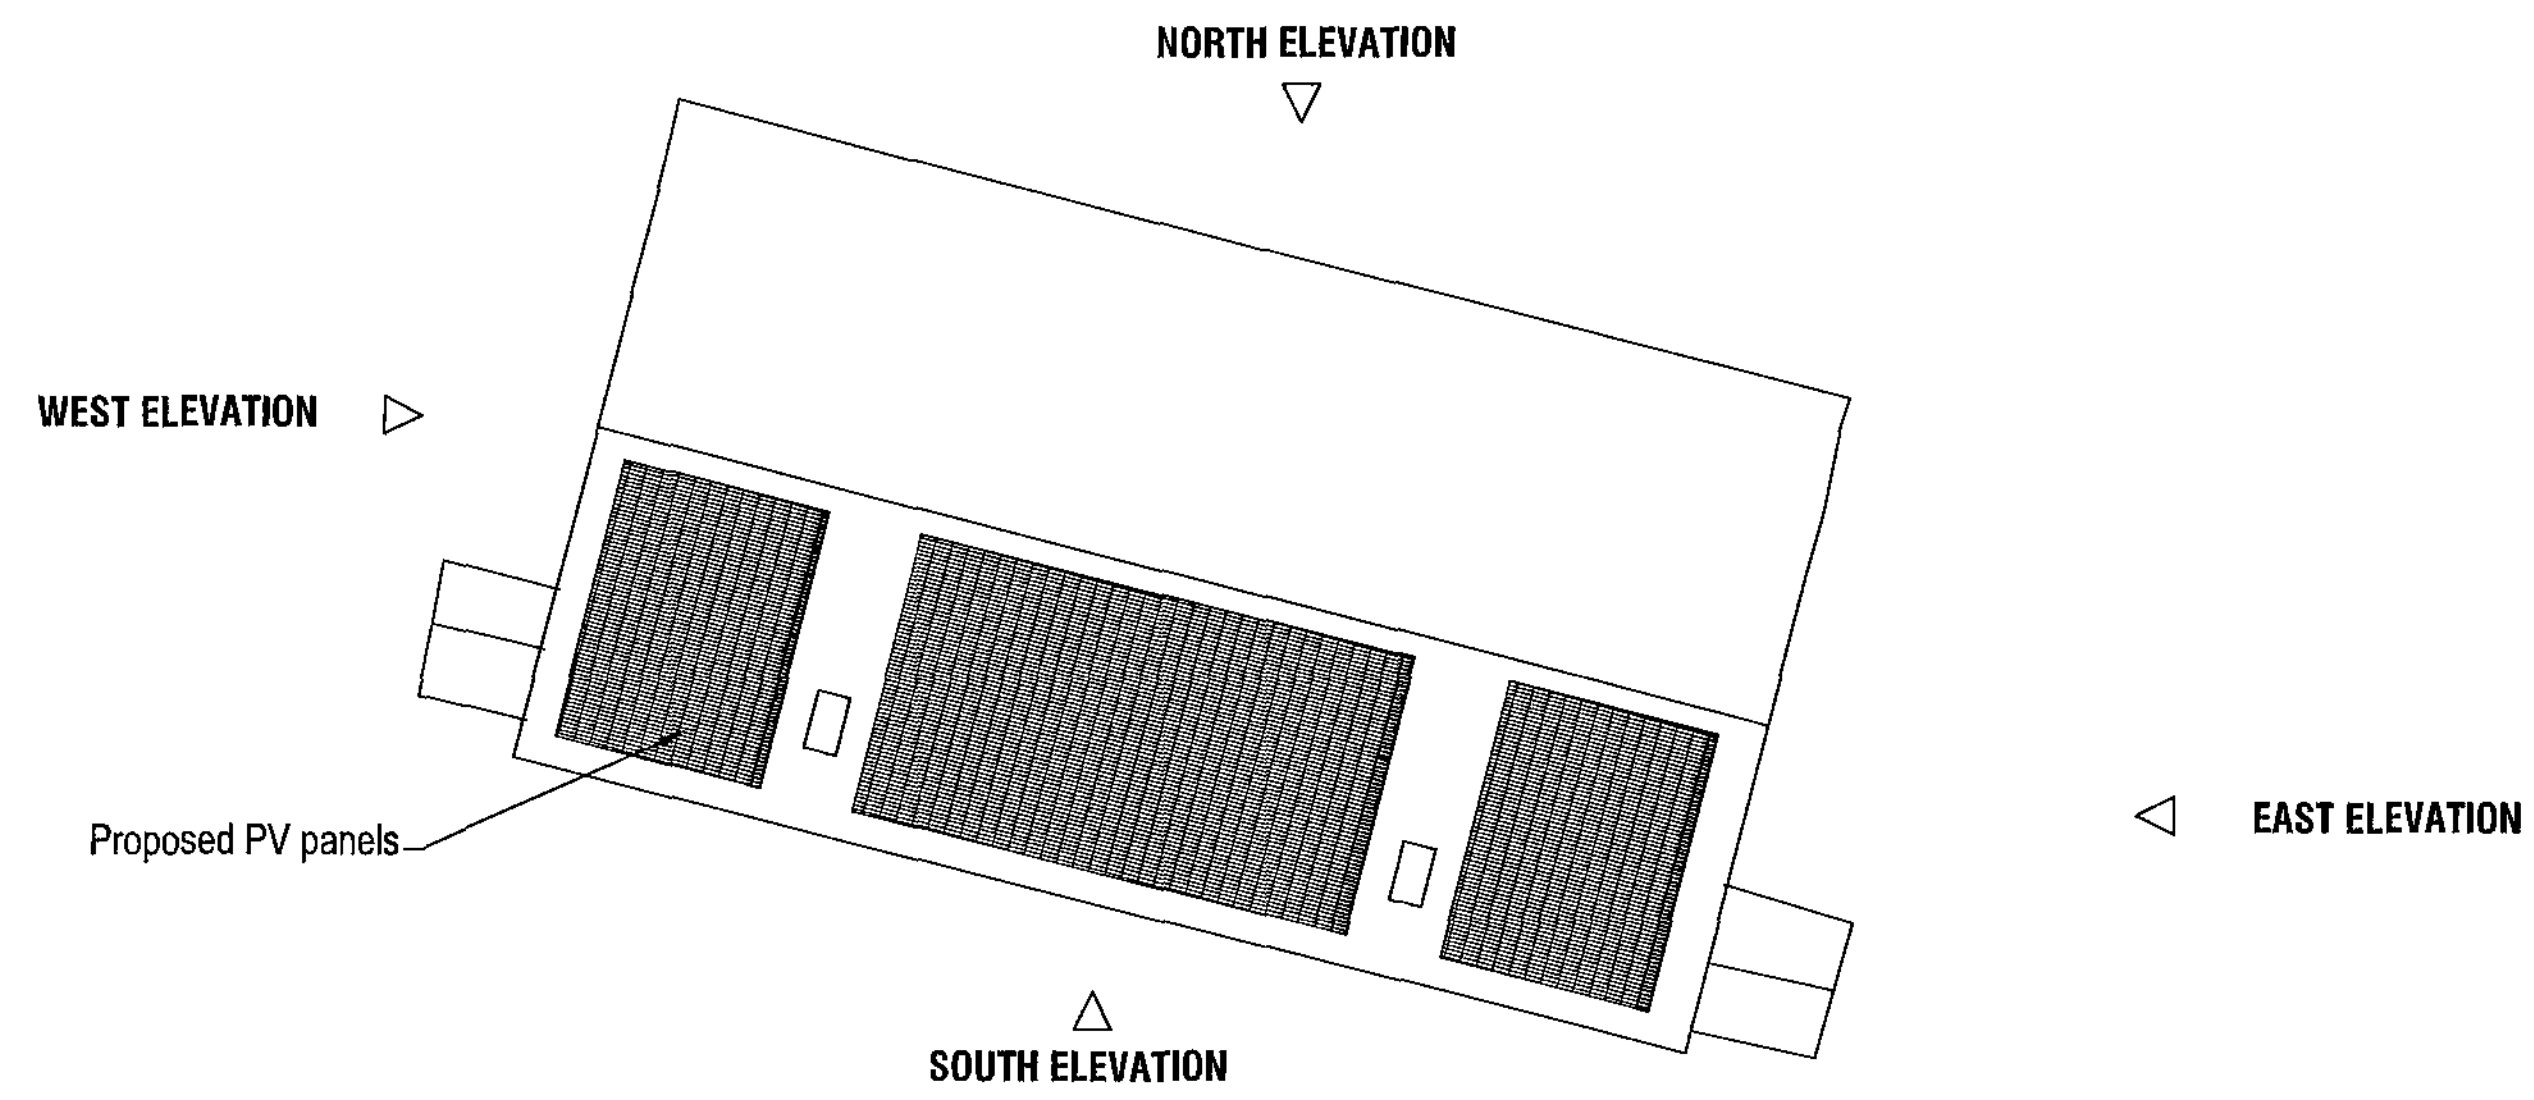

ROOF PLAN - Scale 1:100

REV	DATE	DESCRIPTION
<small>The contractor is to comply in all respects with the current Building Regulations and is to check all site dimensions and levels. Do not scale from the drawing, use written dimensions. To be read in conjunction with Pre-Tender Health & Safety Plan / Preliminary Section (Section A34 etc). Ordnance Survey mapping reproduced by permission of HM Stationery Office Crown Copyright. WMDCC OS Licence No LA0016/08</small>		
		NPS NORTH EAST LTD NAVIGATION HOUSE WHISTLER DRIVE, CASTLEFORD WEST YORKSHIRE, WF10 5HX TEL: 01937 622300 FAX: 01937 623391 EMAIL: enquiries@nps-ne.co.uk
PROJECT Photo Voltaic Scheme Various Properties		CLIENT Berneslai Homes CAD FILE REF DATE SCALE Aug 11 1:100@A1
SUBJECT 1-7 Turner Close, Jump Proposed Roof Plan Proposed Elevations		REV DRAWN CHECKED EE JM PROJECT NR DRAWING NR AG10.113 04