


The general contractor is responsible for the verification all dimensions on site and the architect is to be informed of any discrepancy. The status of information contained in a computer copy of this drawing shall be limited to that conveyed by the paper copy.


Design
 Site to comply with the following design criteria subject to confirmation of the form of construction and assessment by an external accredited assessor.

Revisions:

Rev	Description	Date	Issued by
P1	Initial issue.		NG/DRP

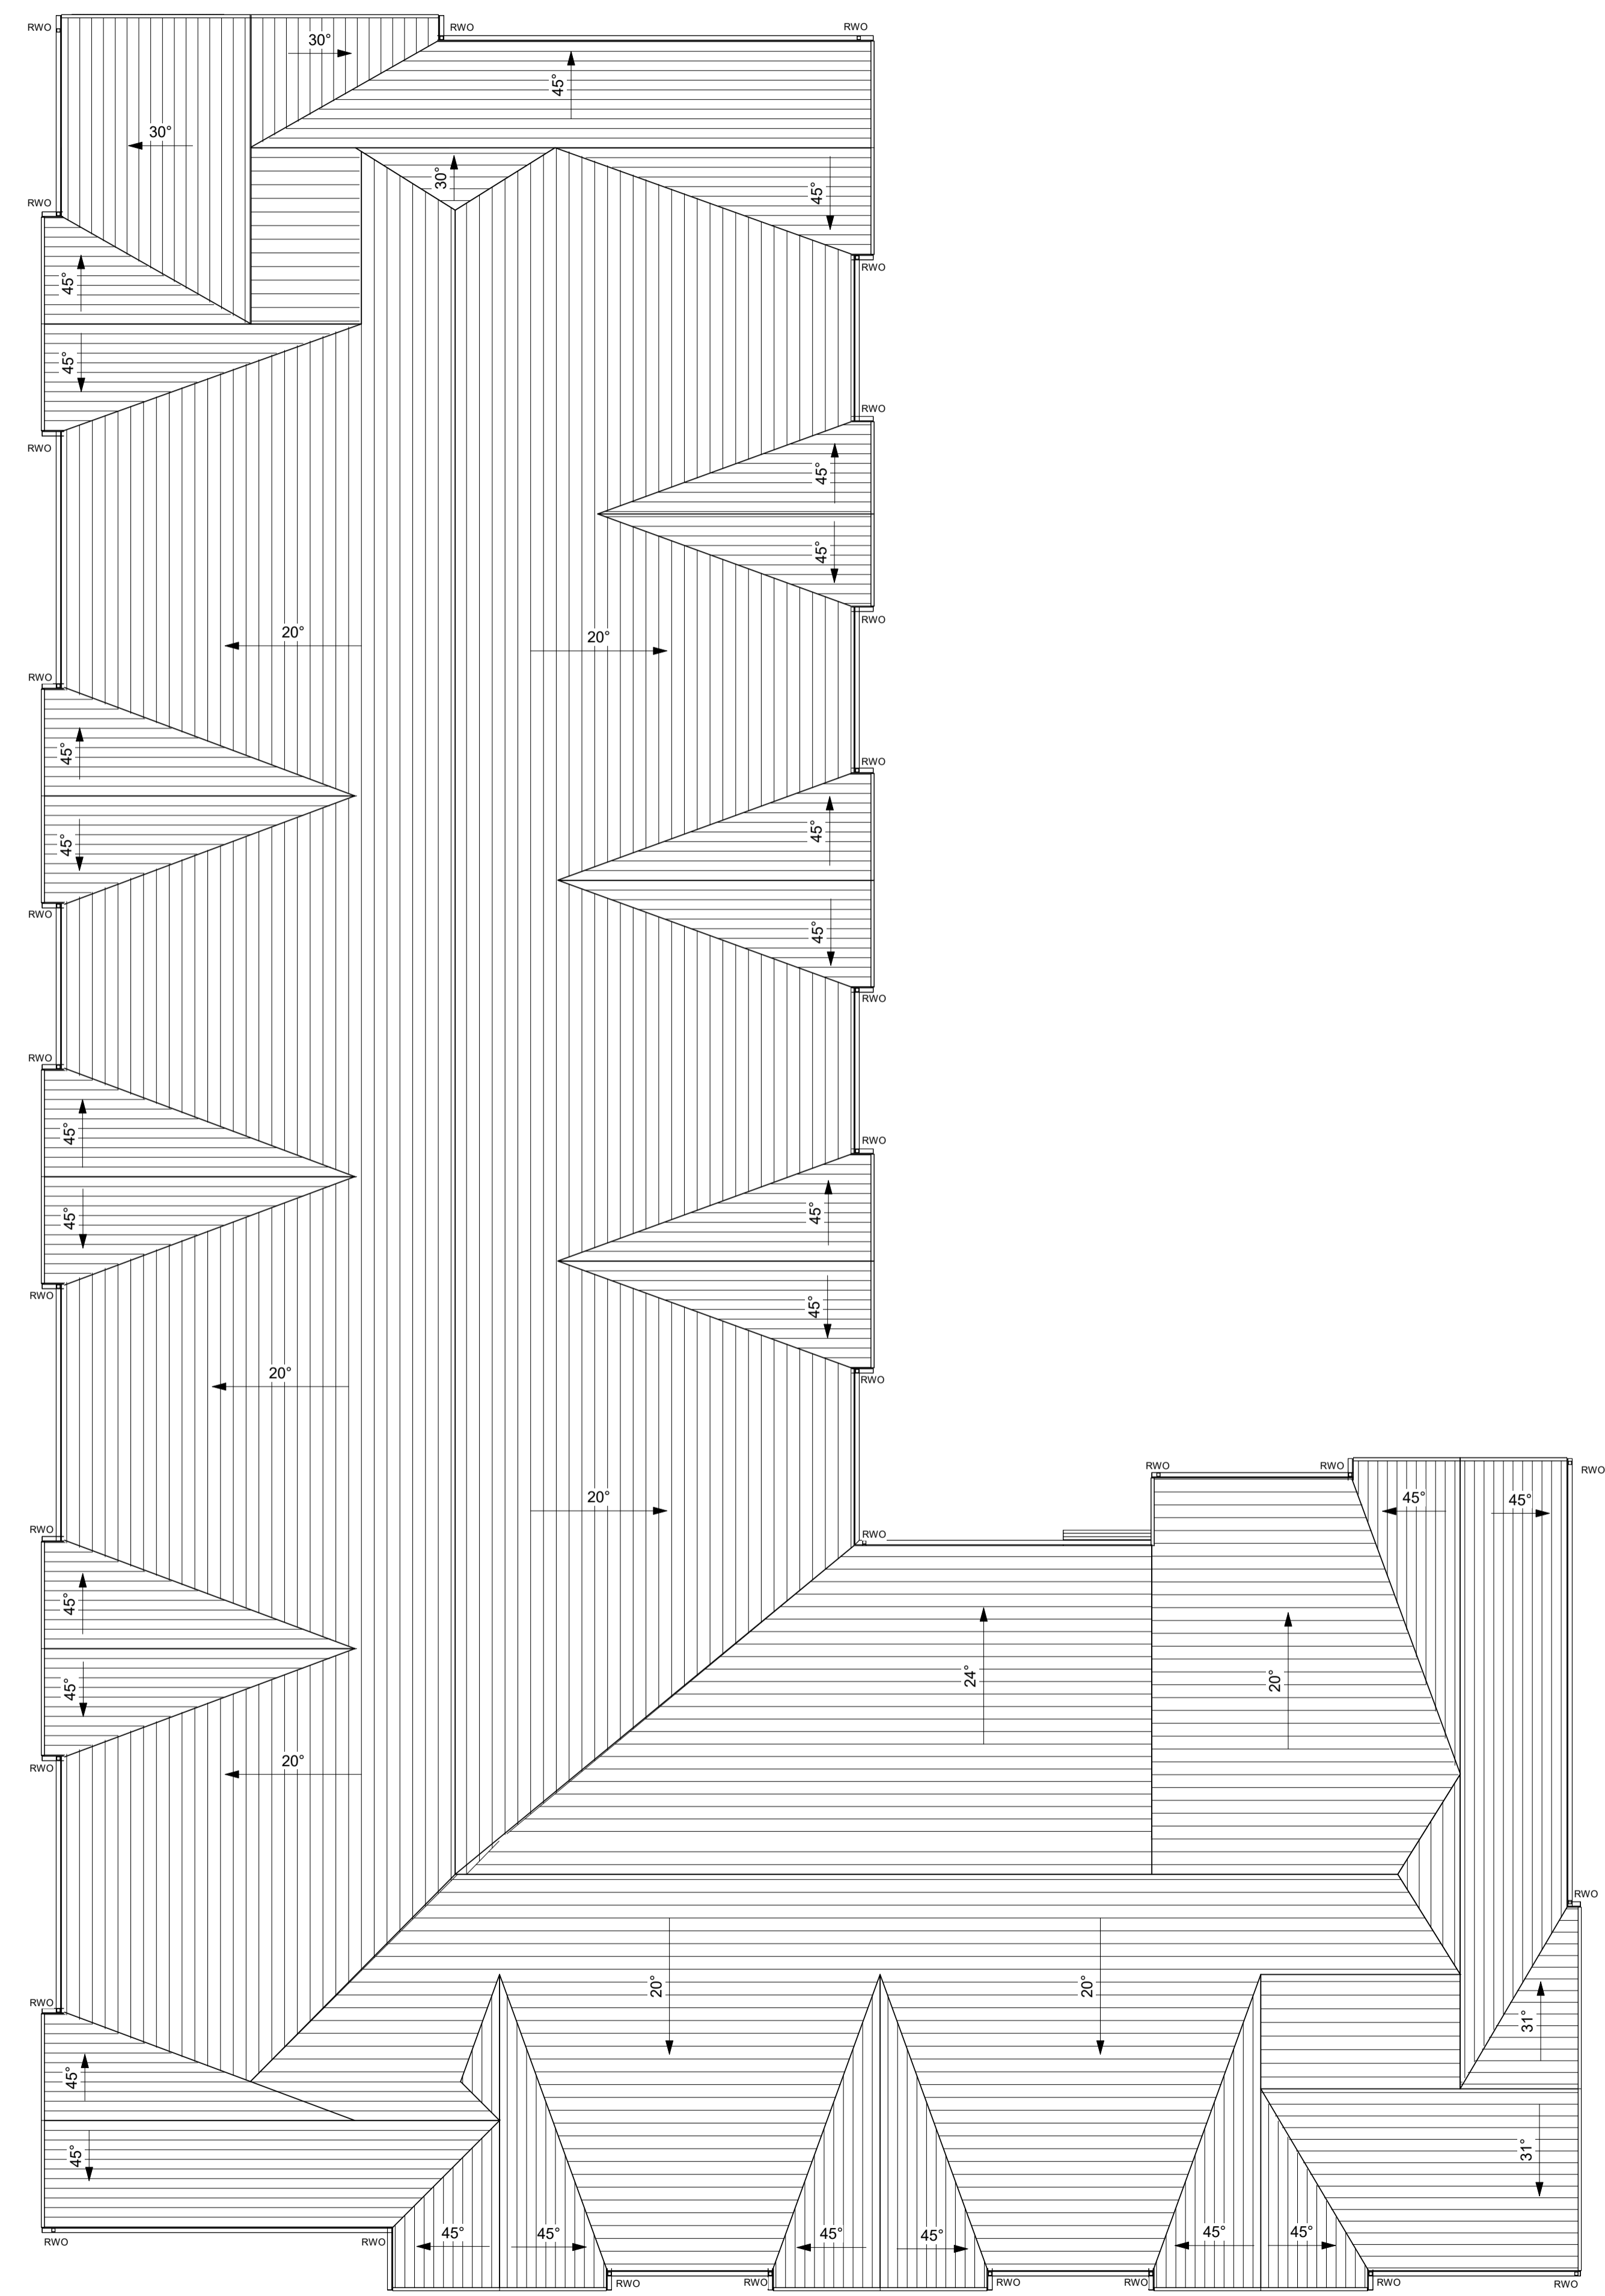

S:\4035 Vistry Park\4035 Shaw Lane, Carlton\WPCAD and Design\3D Model\3D Apartment Block\Shaw Lane Apartment Block 2.dwg.rvt

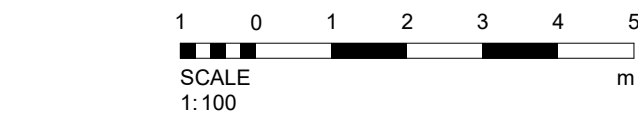

Vistry Group	
Scale	1 : 100 @A1
Date	March 2026
Drawn/Checked	NG/ DRP
4035-49- AWSM- A1- R1- DR- A- 112	
Status	S3 Rev P1

Roof plan

Apartment Building Shaw Lane, Carlton

