





**EXISTING REAR ELEVATION**  
SCALE 1:100

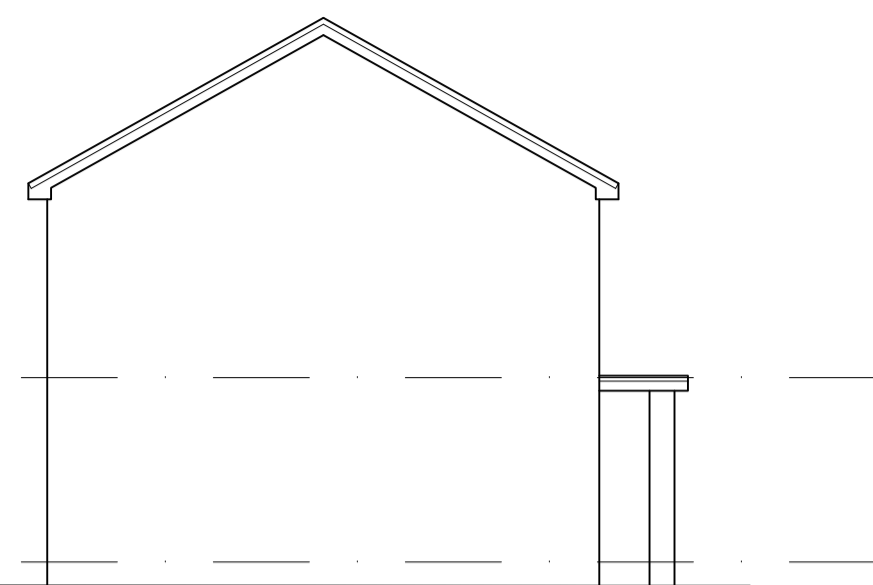


**EXISTING SIDE ELEVATION**  
SCALE 1:100




**EXISTING FRONT ELEVATION**  
SCALE 1:100

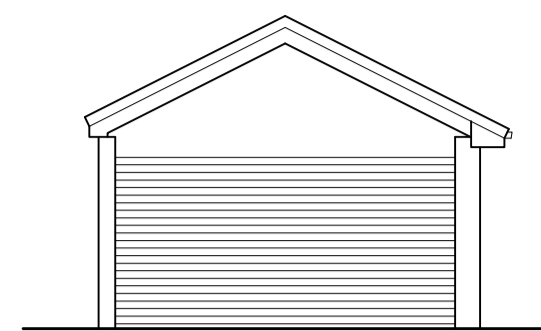


**EXISTING GARAGE FRONT ELEVATION**  
SCALE 1:100

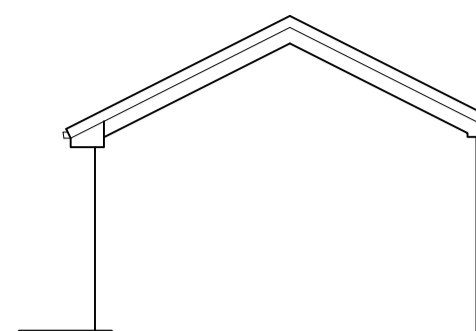


**EXISTING GARAGE REAR ELEVATION**  
SCALE 1:100

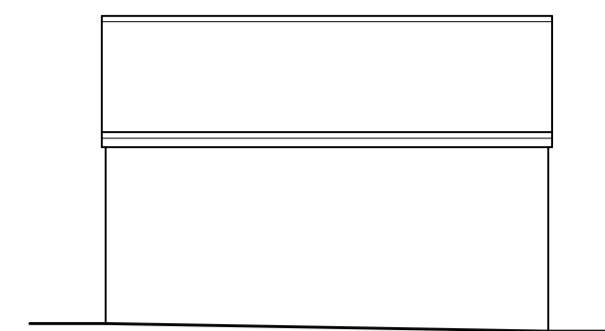


**EXISTING GARAGE REAR ELEVATION**  
SCALE 1:100

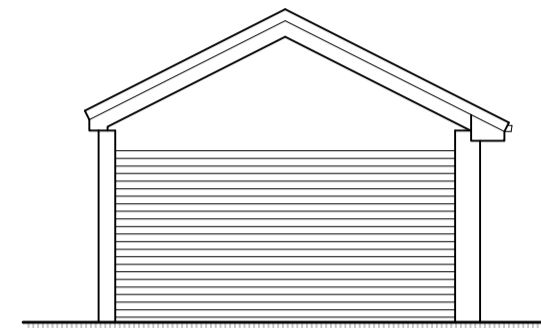


**PROPOSED GARAGE FRONT ELEVATION**  
SCALE 1:100

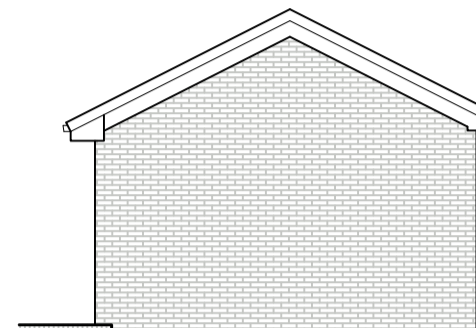


**PROPOSED GARAGE REAR ELEVATION**  
SCALE 1:100

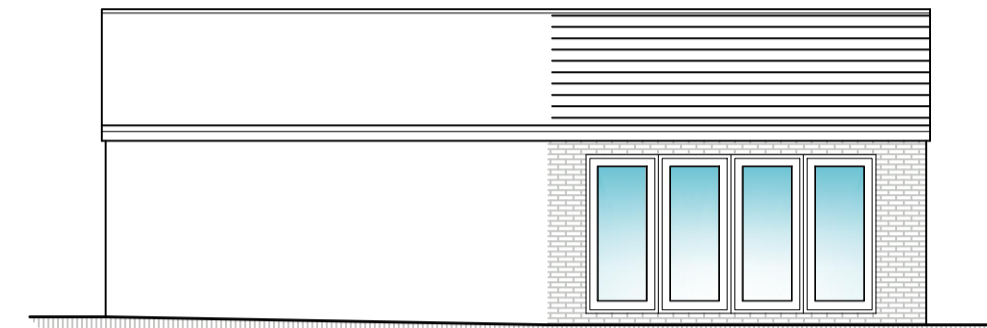

**PROPOSED GARAGE REAR ELEVATION**  
SCALE 1:100

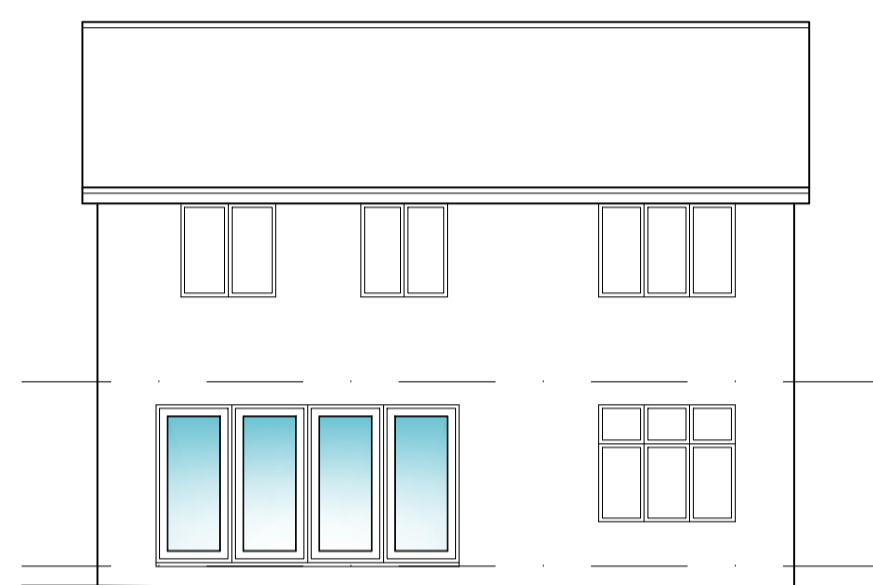


**PROPOSED REAR ELEVATION**  
SCALE 1:100

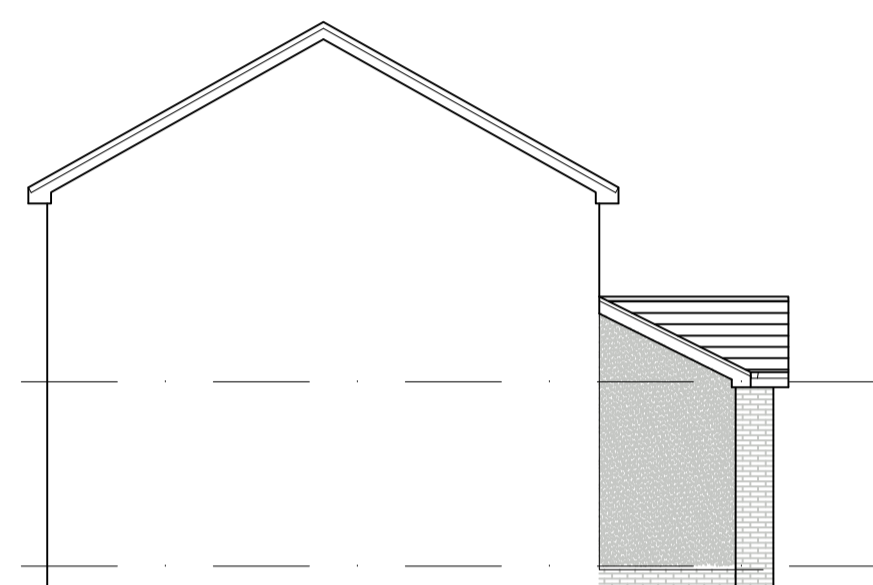

**PROPOSED SIDE ELEVATION**  
SCALE 1:100




**PROPOSED FRONT ELEVATION**  
SCALE 1:100

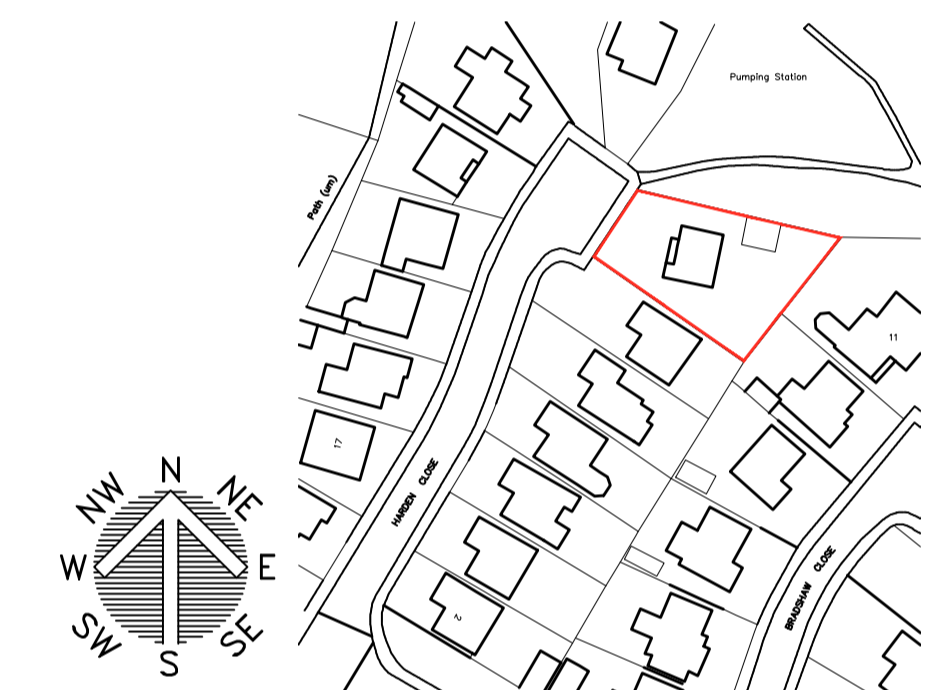


**LOCATION PLAN**  
SCALE 1:1250




**BLOCK PLAN**  
SCALE 1:500

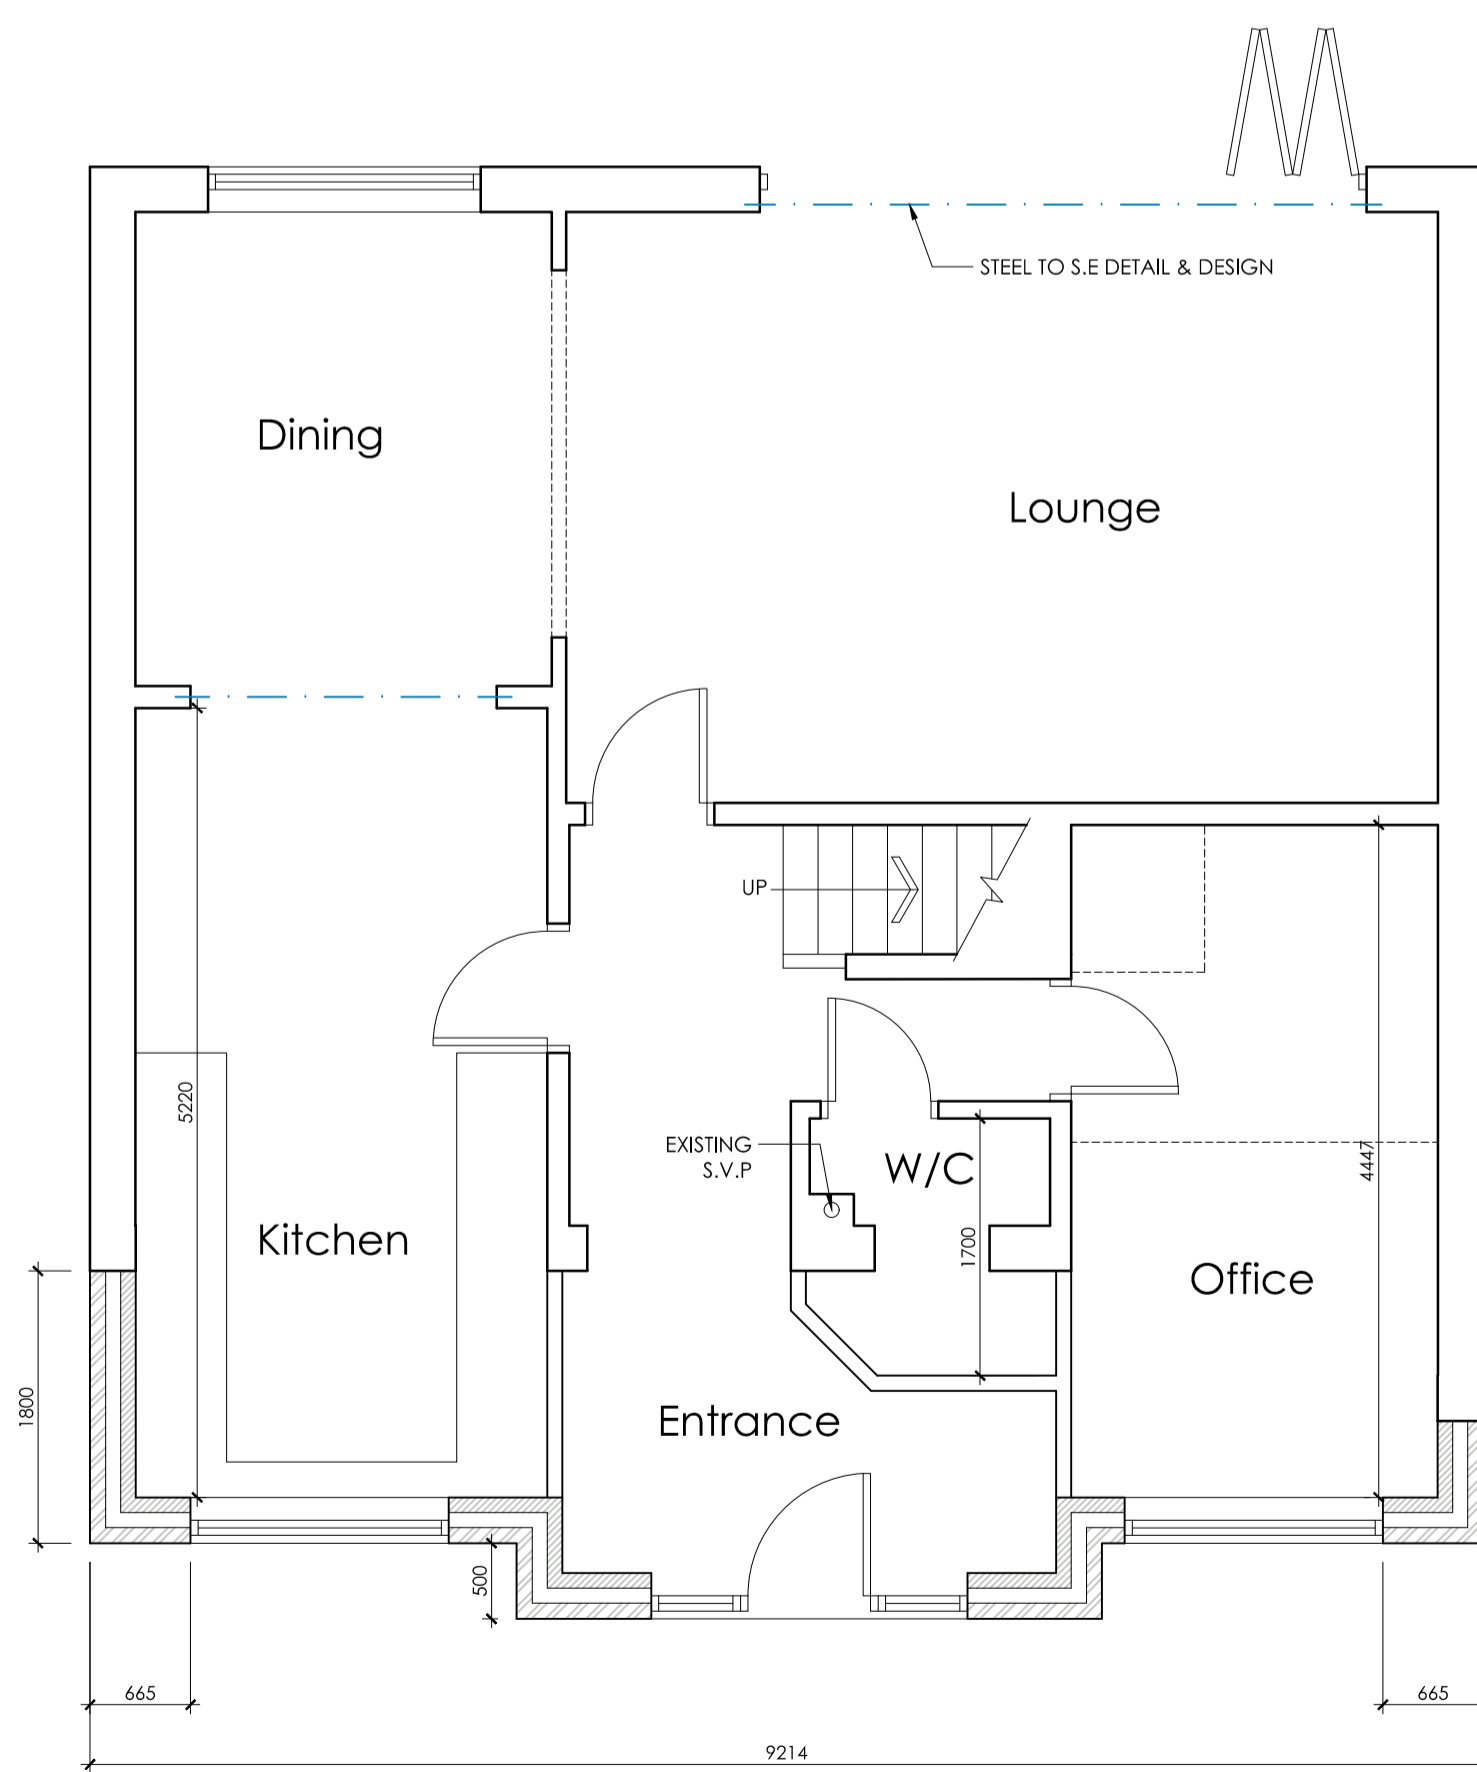


**PROPOSED GROUND FLOOR PLAN**  
SCALE 1:50

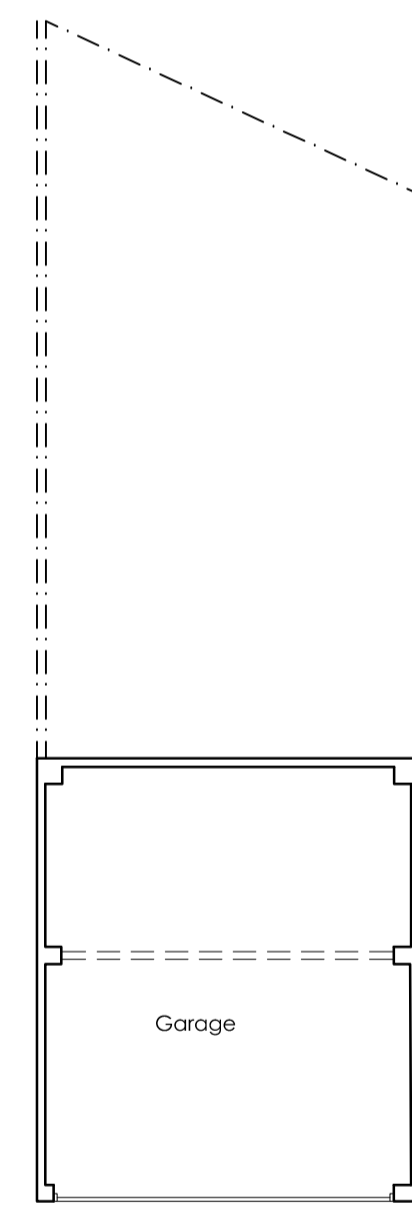

**EXISTING GARAGE FLOOR PLAN**  
SCALE 1:100

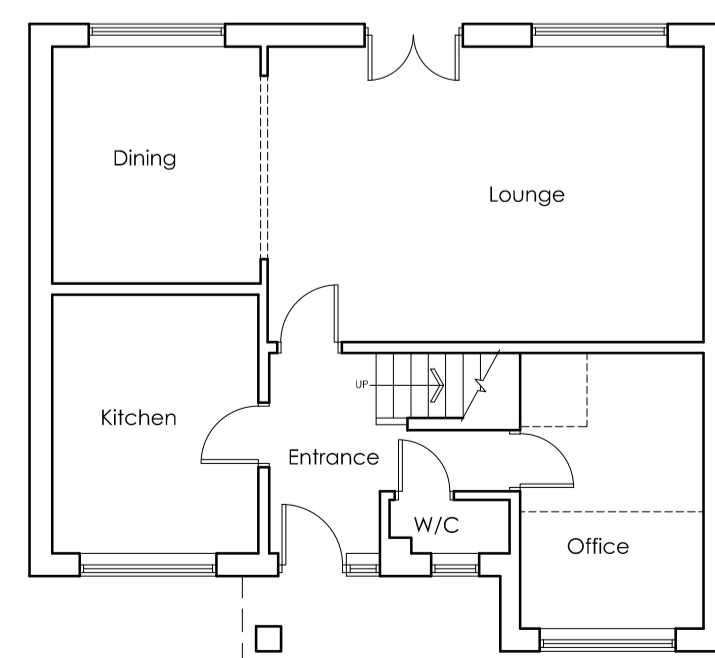

**EXISTING GROUND FLOOR PLAN**  
SCALE 1:100

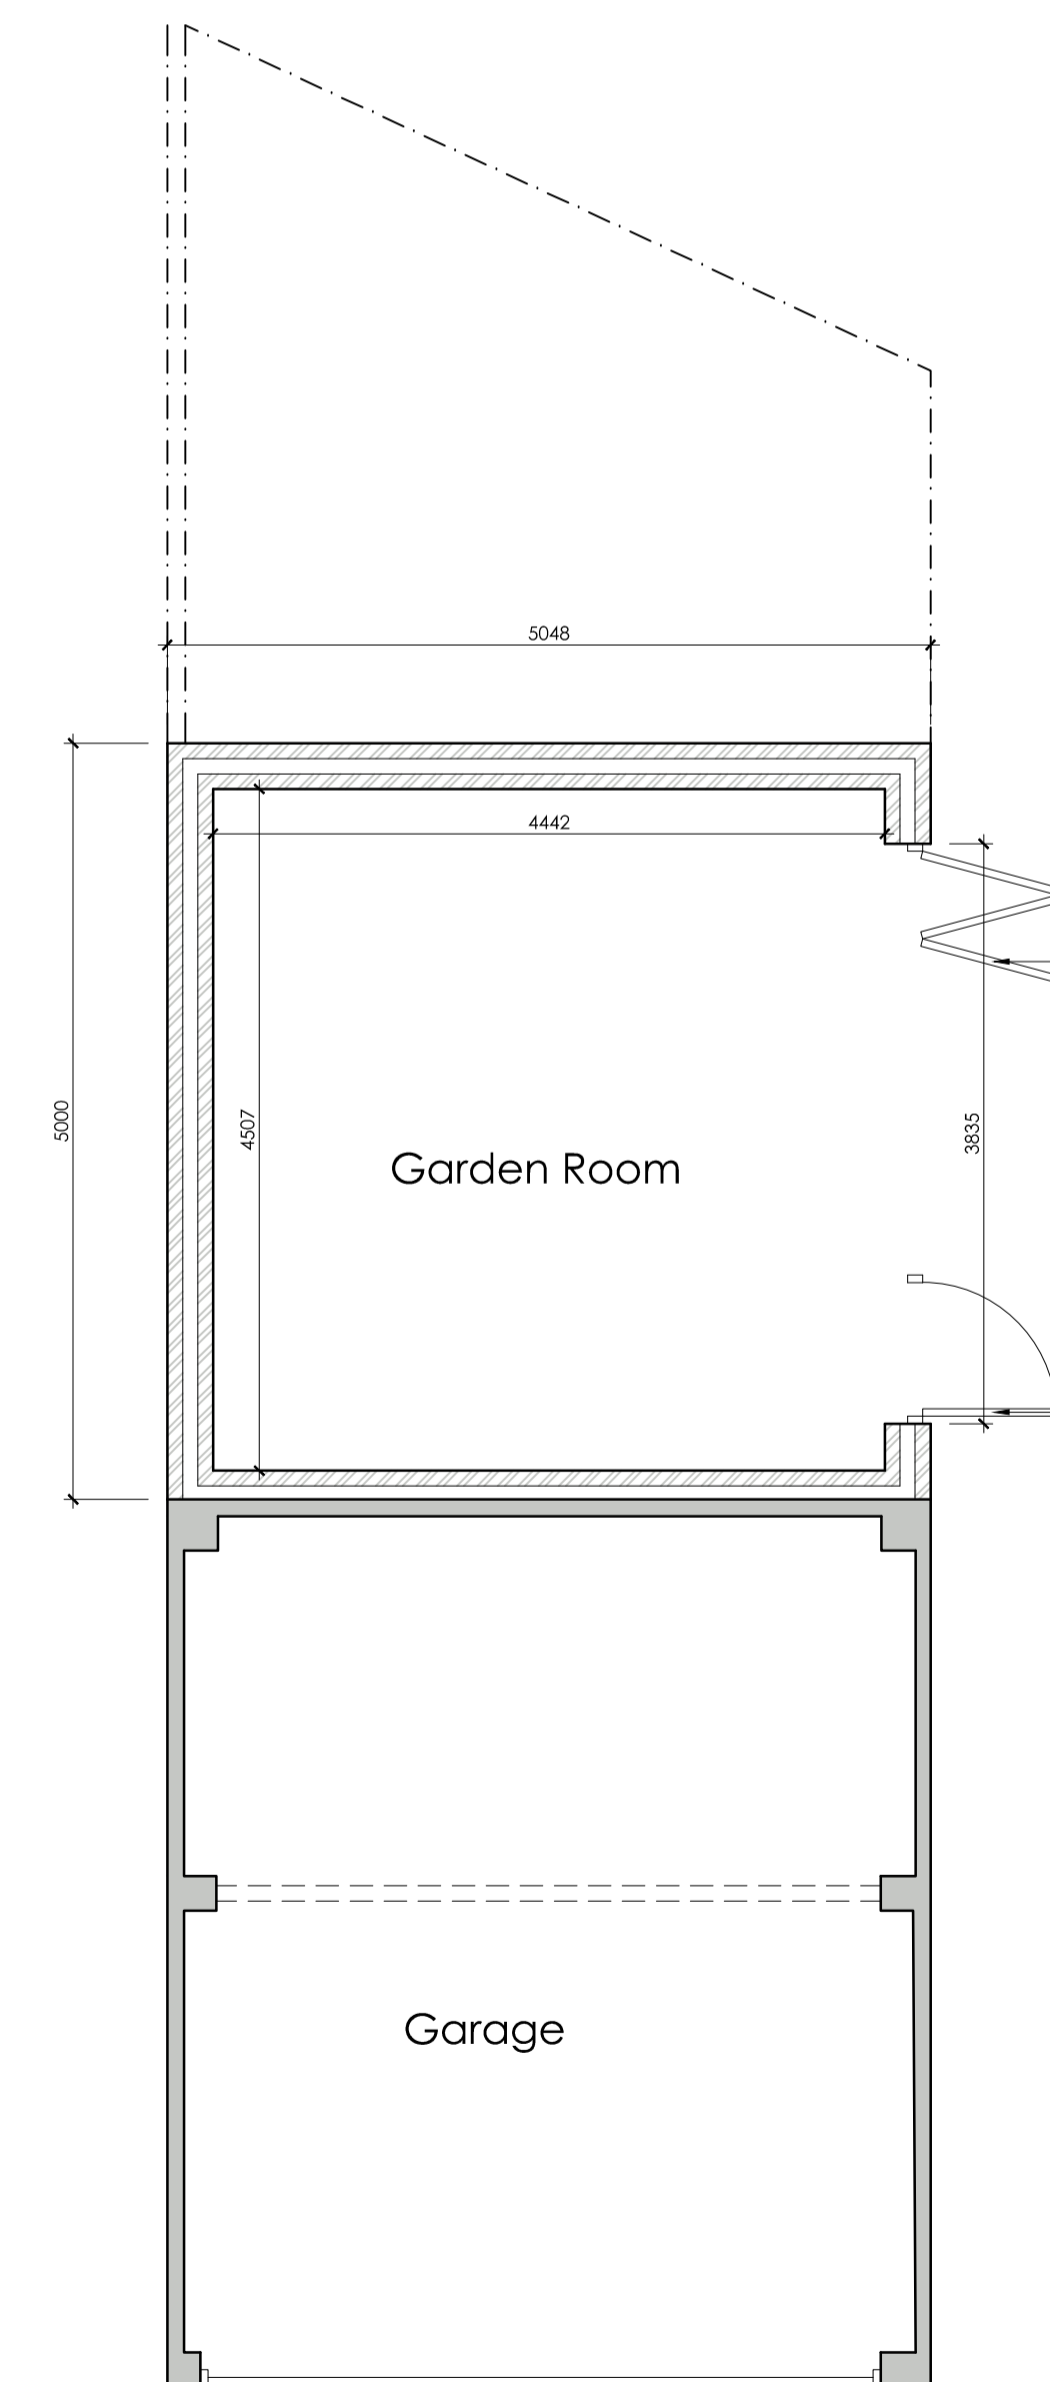

**PROPOSED GARAGE FLOOR PLAN**  
SCALE 1:50

		OFFICE ONE, 34 VICTORIA ROAD, BARNSELEY, S70 2BU		Phone: 01226 208482 Email: info@whiteaguspартnership.co.uk Web: www.whiteaguspартnership.co.uk	
ARCHITECTURAL SERVICES					
Project: <b>PROPOSED PLANS 14 HARDEN CLOSE POGMOOR, S75 2JJ</b>			Client: <b>MICHAEL SZOKE</b>		
Drawing Title: <b>PROPOSED PLANS AND ELEVATIONS</b>		Date: <b>MARCH 2022</b>	Scale: <b>1:50 &amp; 1:100 @ A1</b>	Ref: <b>21-249</b>	Dwg. No. / Rev: <b>01 / B</b>
Date	Suffix	Description	Date	Suffix	Description
13/03/2022	A	REVISED TO CLIENTS REQUIREMENTS			
14/06/2022	B	REVISED FOR PLANNING			