






Front Elevation

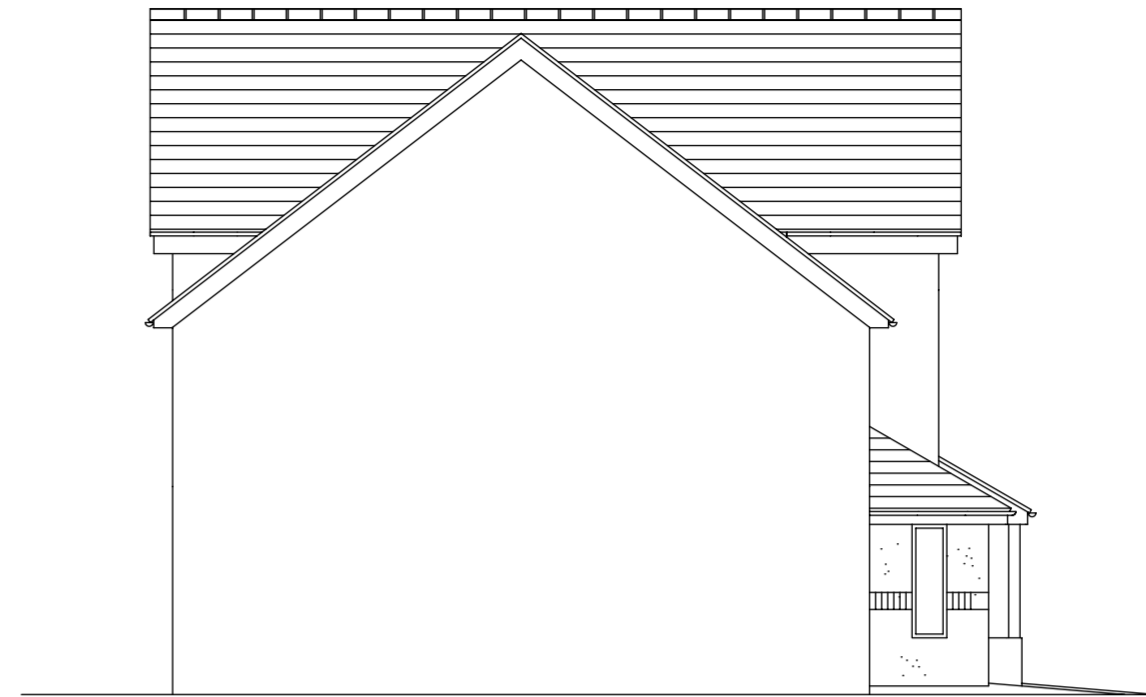

Side Elevation I

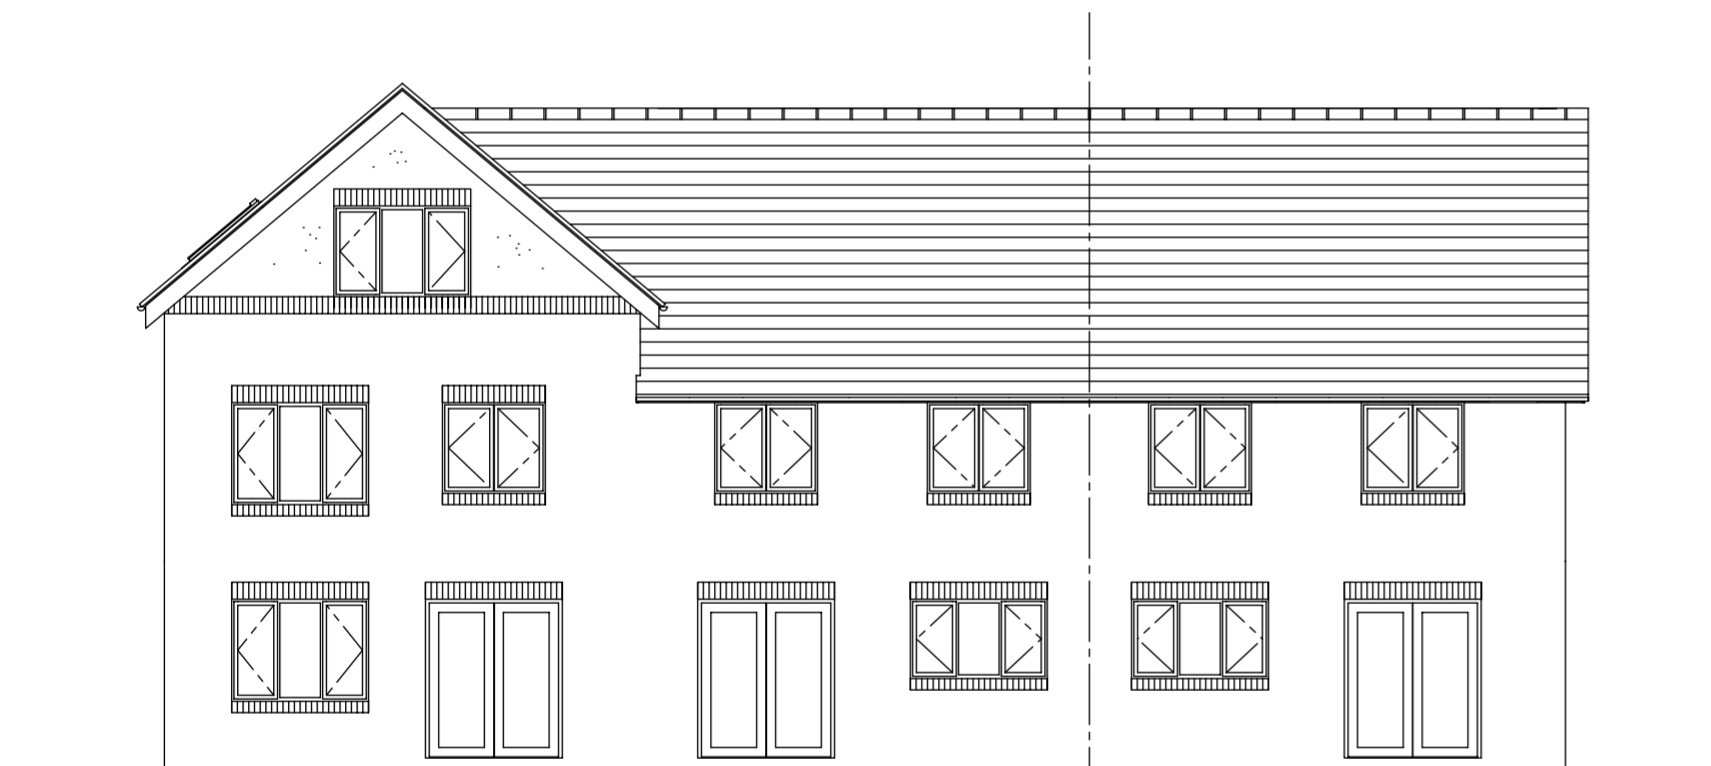

Rear Elevation

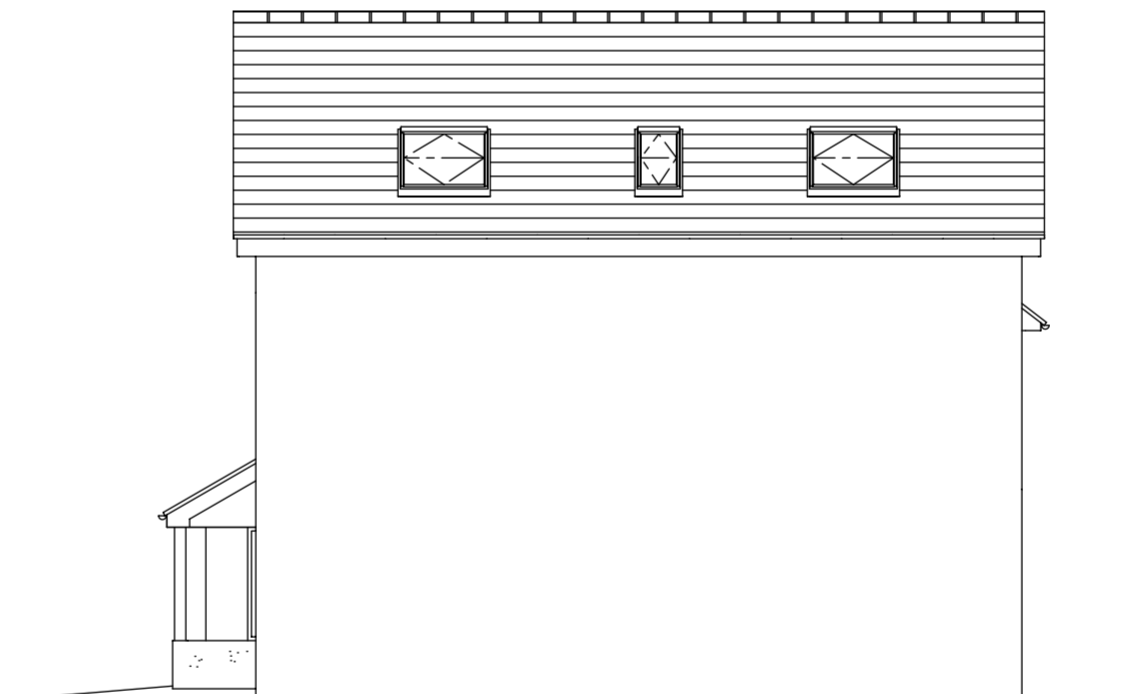

Side Elevation II

PROJECT	Proposed 18 no. Dwellings to Rear of 26 Cross Lane, Royston, Barnsley		
CLIENT	Mr. D. Smith		
SUBJECT	House Types 1 + 2 (3 Units) - Elevations		
SCALE DATE	1:100 @ A2 17-10-2016	DRAWN SB	DRAWING NO. 16-025-06
			REV. -

SBP
ARCHITECT

46 Jenkin Road
Horbury
Wakefield
West Yorkshire
WF4 6DT
TEL: (01924) 277356
designs@sbp-architects.co.uk