



north elevation



south elevation

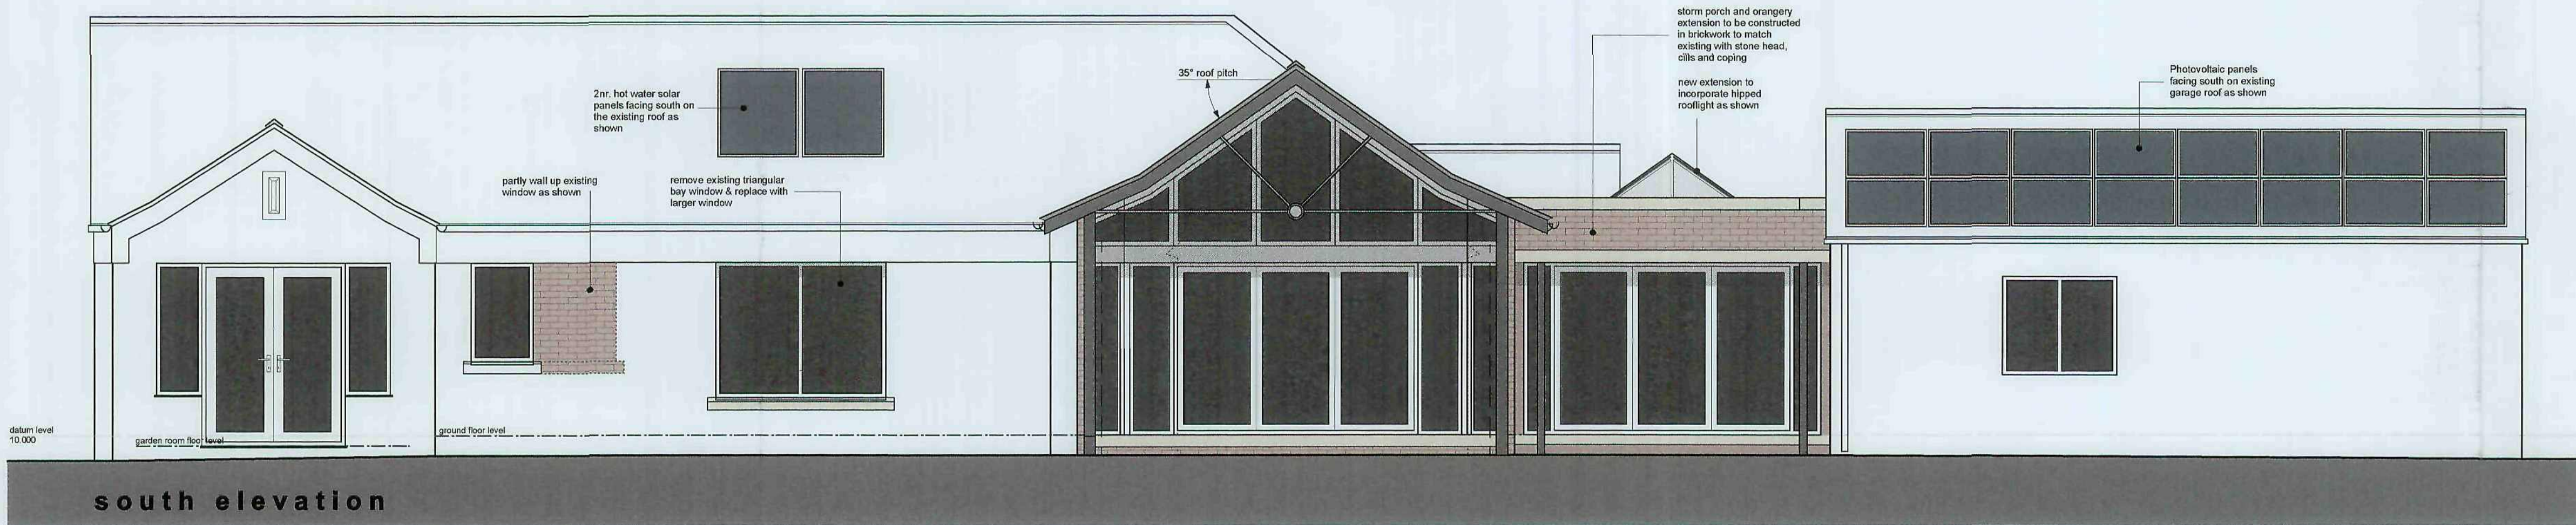


east elevation

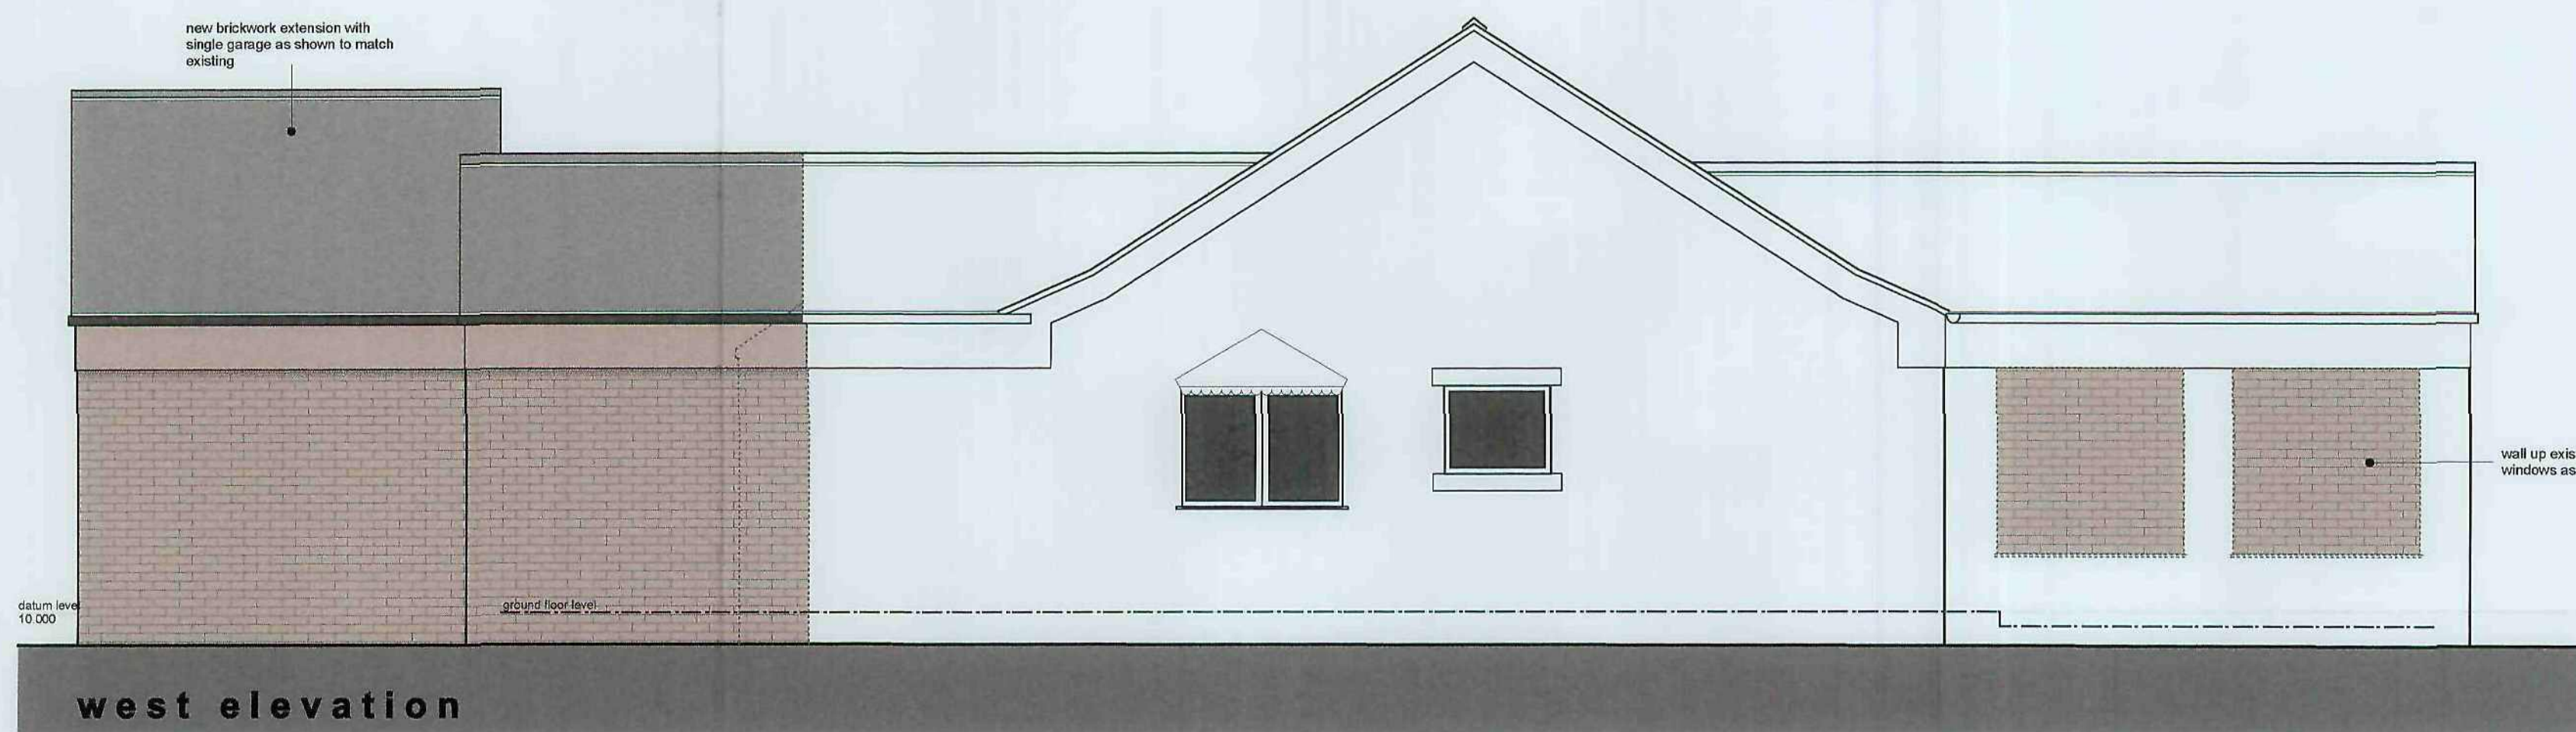

west elevation

for true scale print at A1

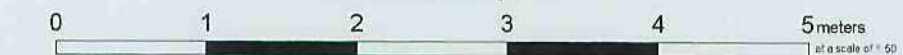

This drawing has been prepared specifically for the purpose of obtaining Planning Permission and/or Building Regulation Approval. Its suitability for other purposes, without supplementary details and specifications cannot be guaranteed. The Permissions and/or Approvals are beyond the Architects control, and no guarantee that such will be granted is given or to be inferred by reason of the preparation of this drawing. Only figured dimensions are to be used. All dimensions to be checked on site. This drawing together with the design is the property and copyright of the Architect and must not be reproduced without prior written permission.

status	description	date	dr by	app by
P04	Drawing updated following Client meeting - Modifications to entrance porch & side elevation	05.10.11	JE	RW
P03	Single garage repositioned	04.10.11	RW	RW
P02	Drawing updated following Client meeting	15.09.11	JE	RW
P01	Drawing originated	03.08.11	JE	RW

**A+DP**  
ARCHITECTURE  
AND DESIGN  
PARTNERSHIP



82 HUDDERSFIELD ROAD ■ HOLMFIRTH ■ HUDDERSFIELD HD9 3AZ

TELEPHONE

01484 685411

FACSIMILE

01484 685500

E - MAIL

and@dp-arch.co.uk

WEBSITE

www.dp-arch.co.uk

PROJECT DETAILS

Proposed Extensions and Alterations

at  
7 Hall Royd Lane, Silkstone Common, Barnsley, S75 4PW

for  
Mr & Mrs R Hill

DRAWING TITLE

Elevations as Proposed

SCALE DATE DRAWING NR

1:50  
or as shown

12 Nov 10

10109D-04-P04