




EXISTING REAR ELEVATION.

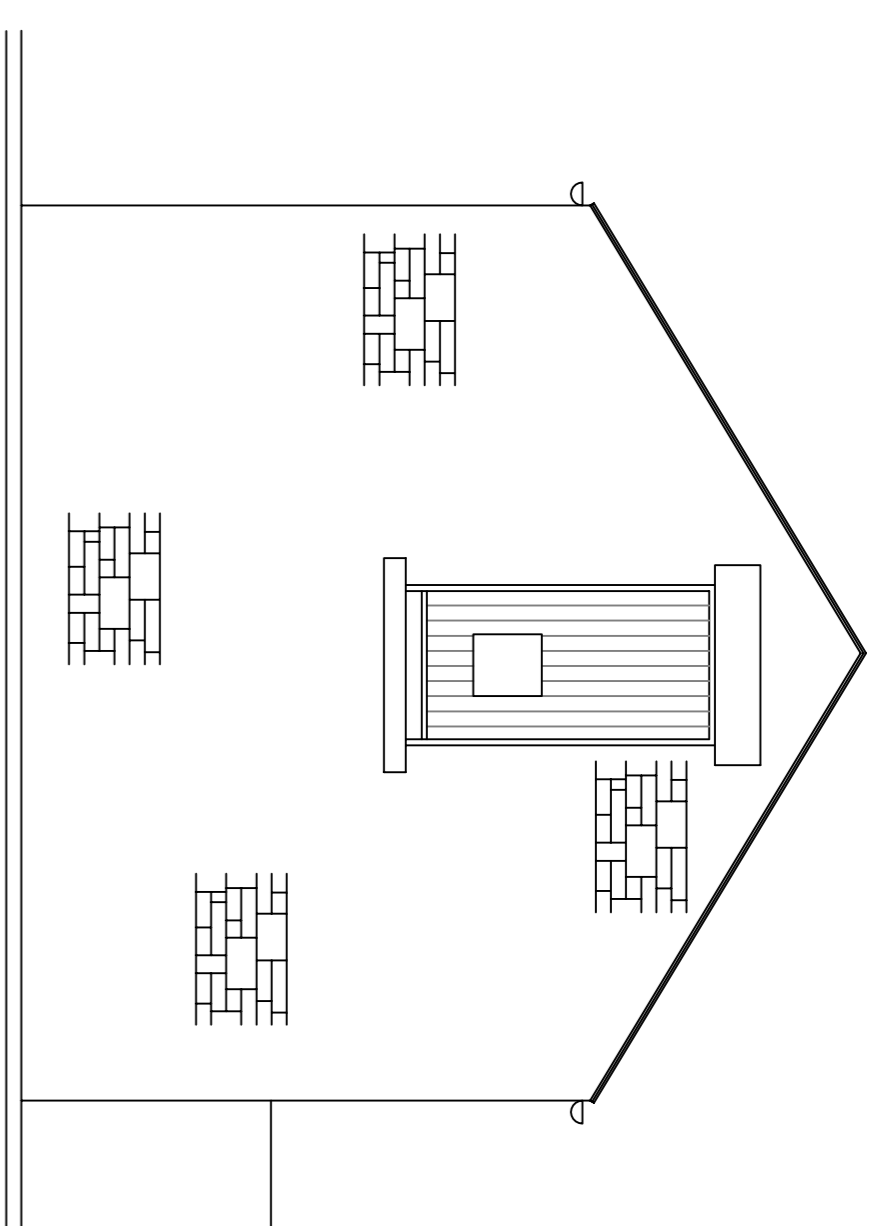


EXISTING SIDE ELEVATION.

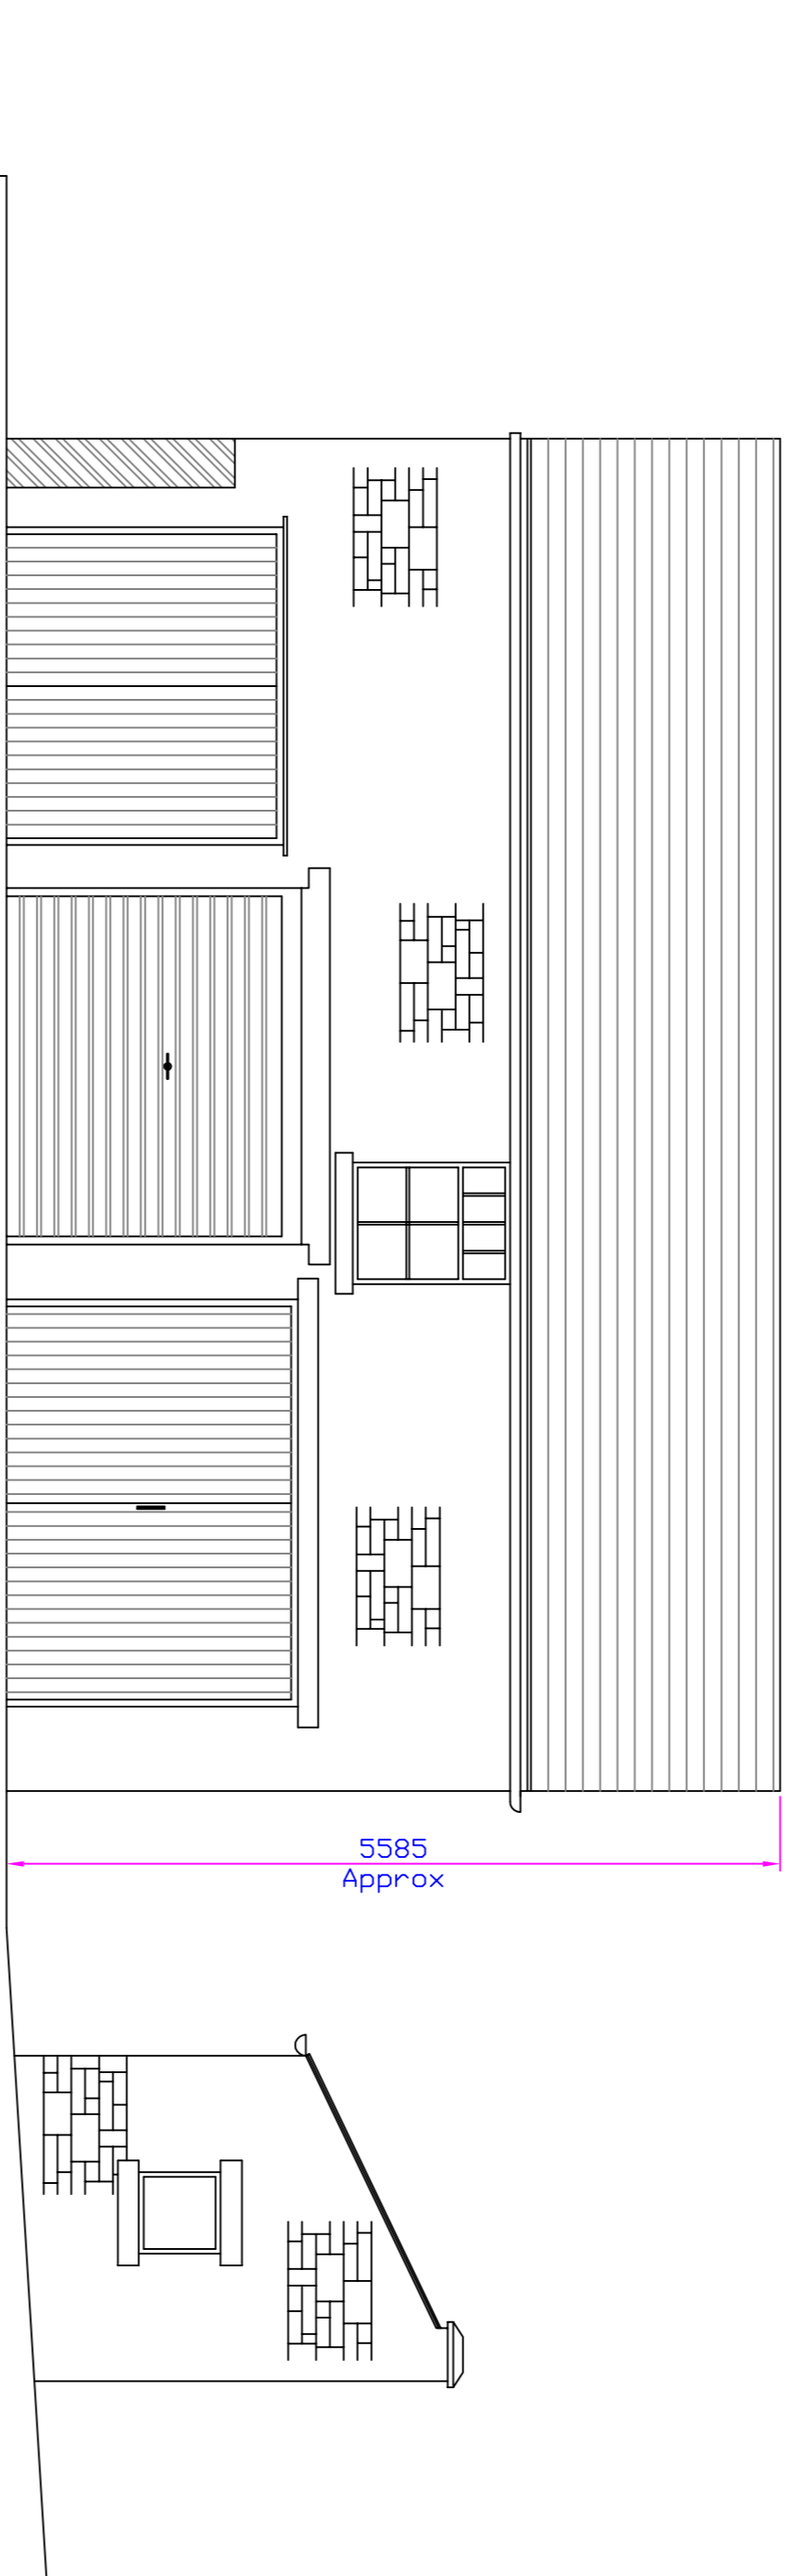


EXISTING FRONT ELEVATION.

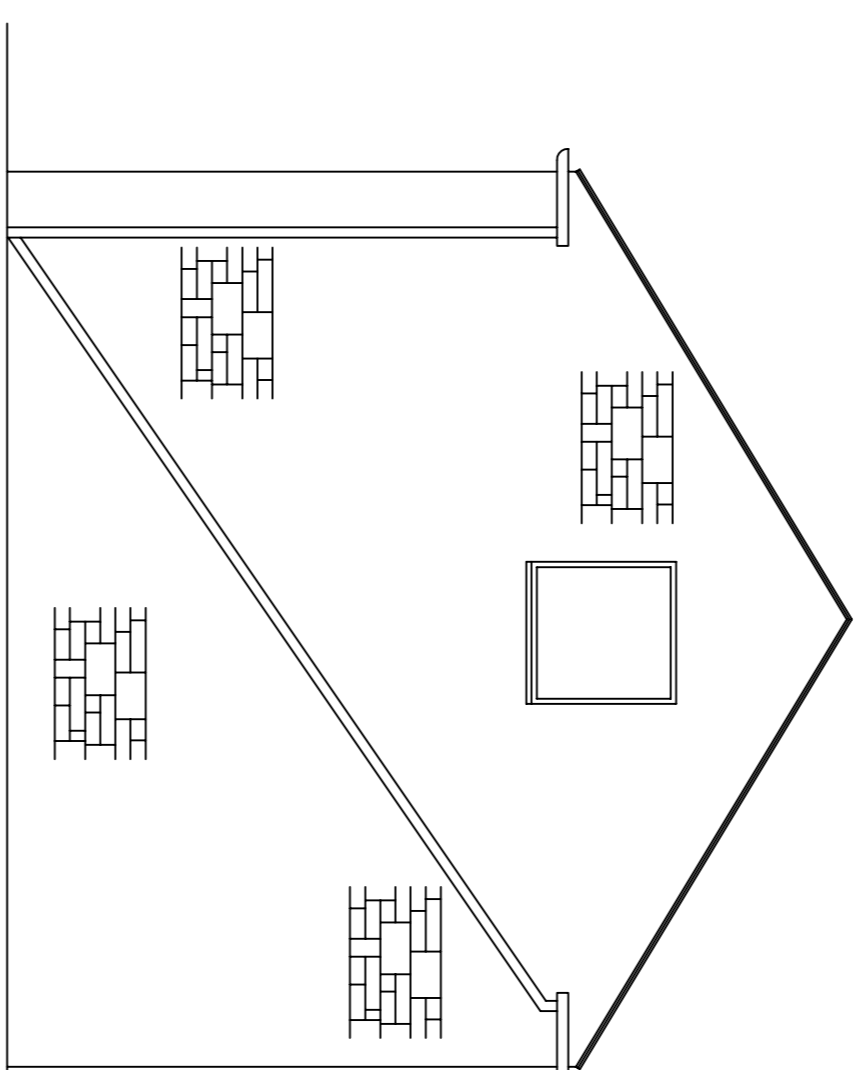



EXISTING SIDE ELEVATION.

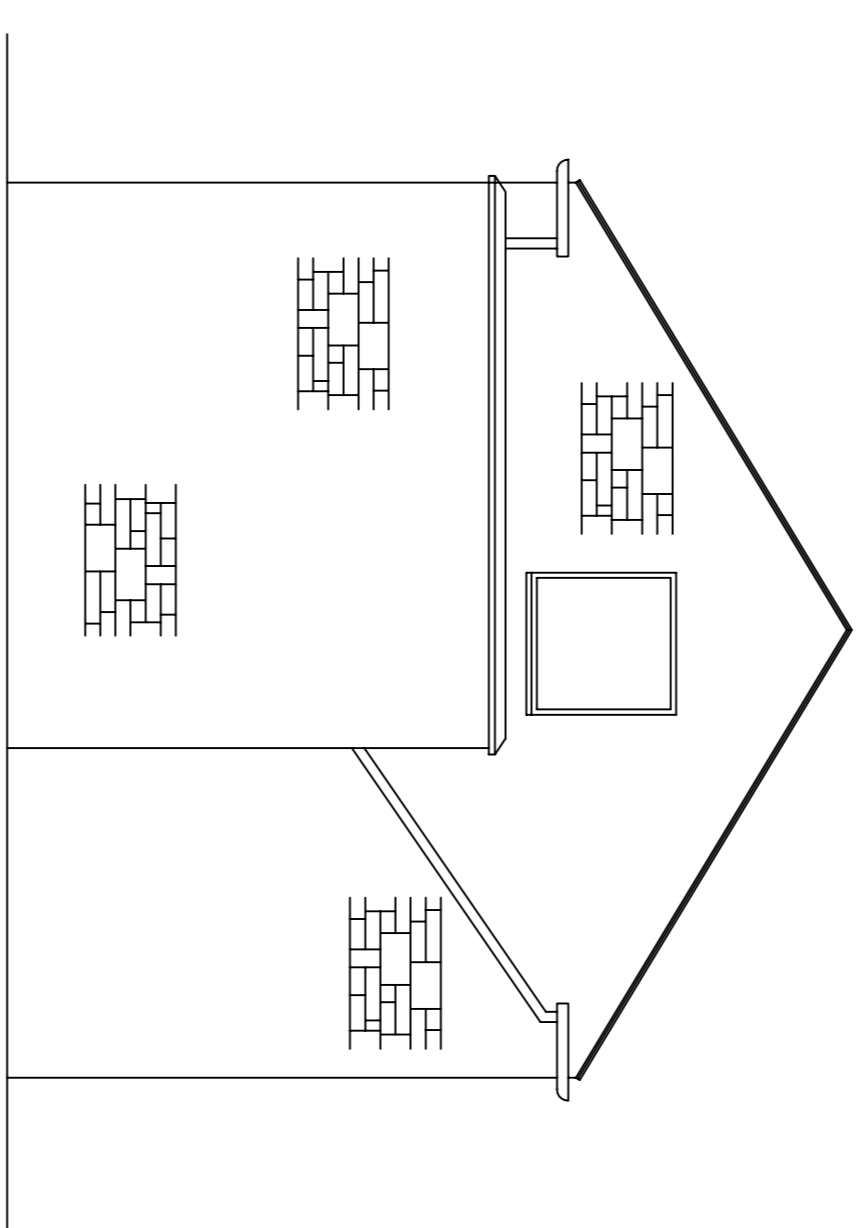


EXISTING SIDE ELEVATION,
WITH STORE

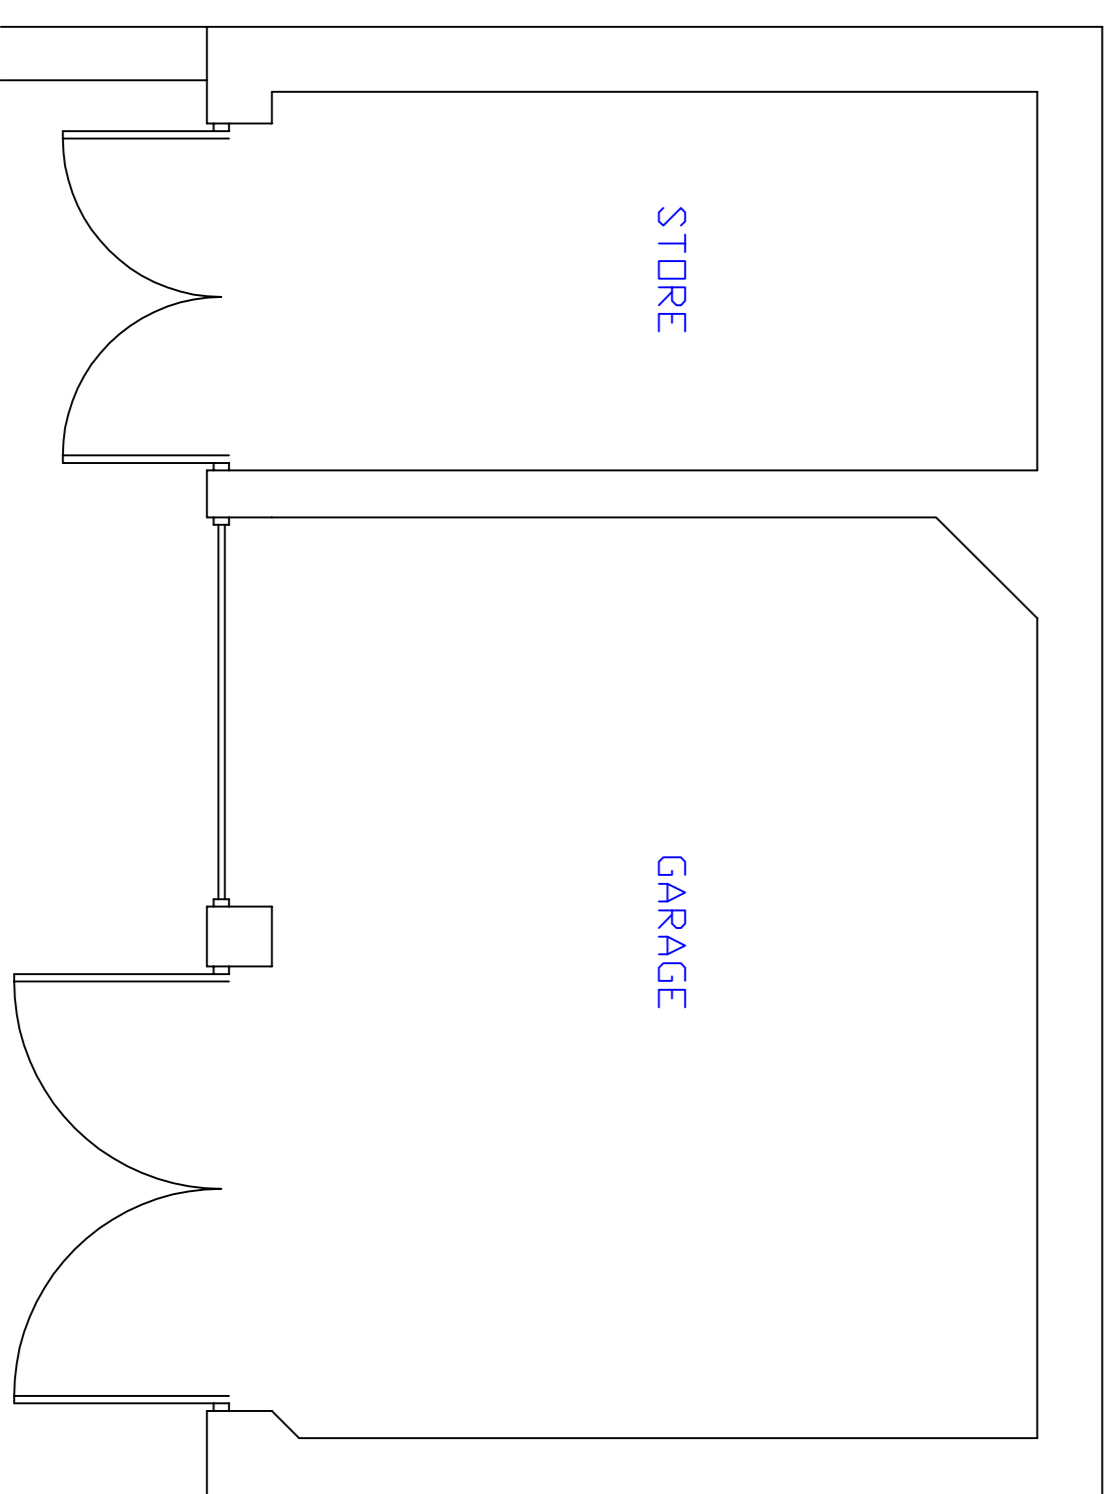

EXISTING GROUND FLOOR PLAN.

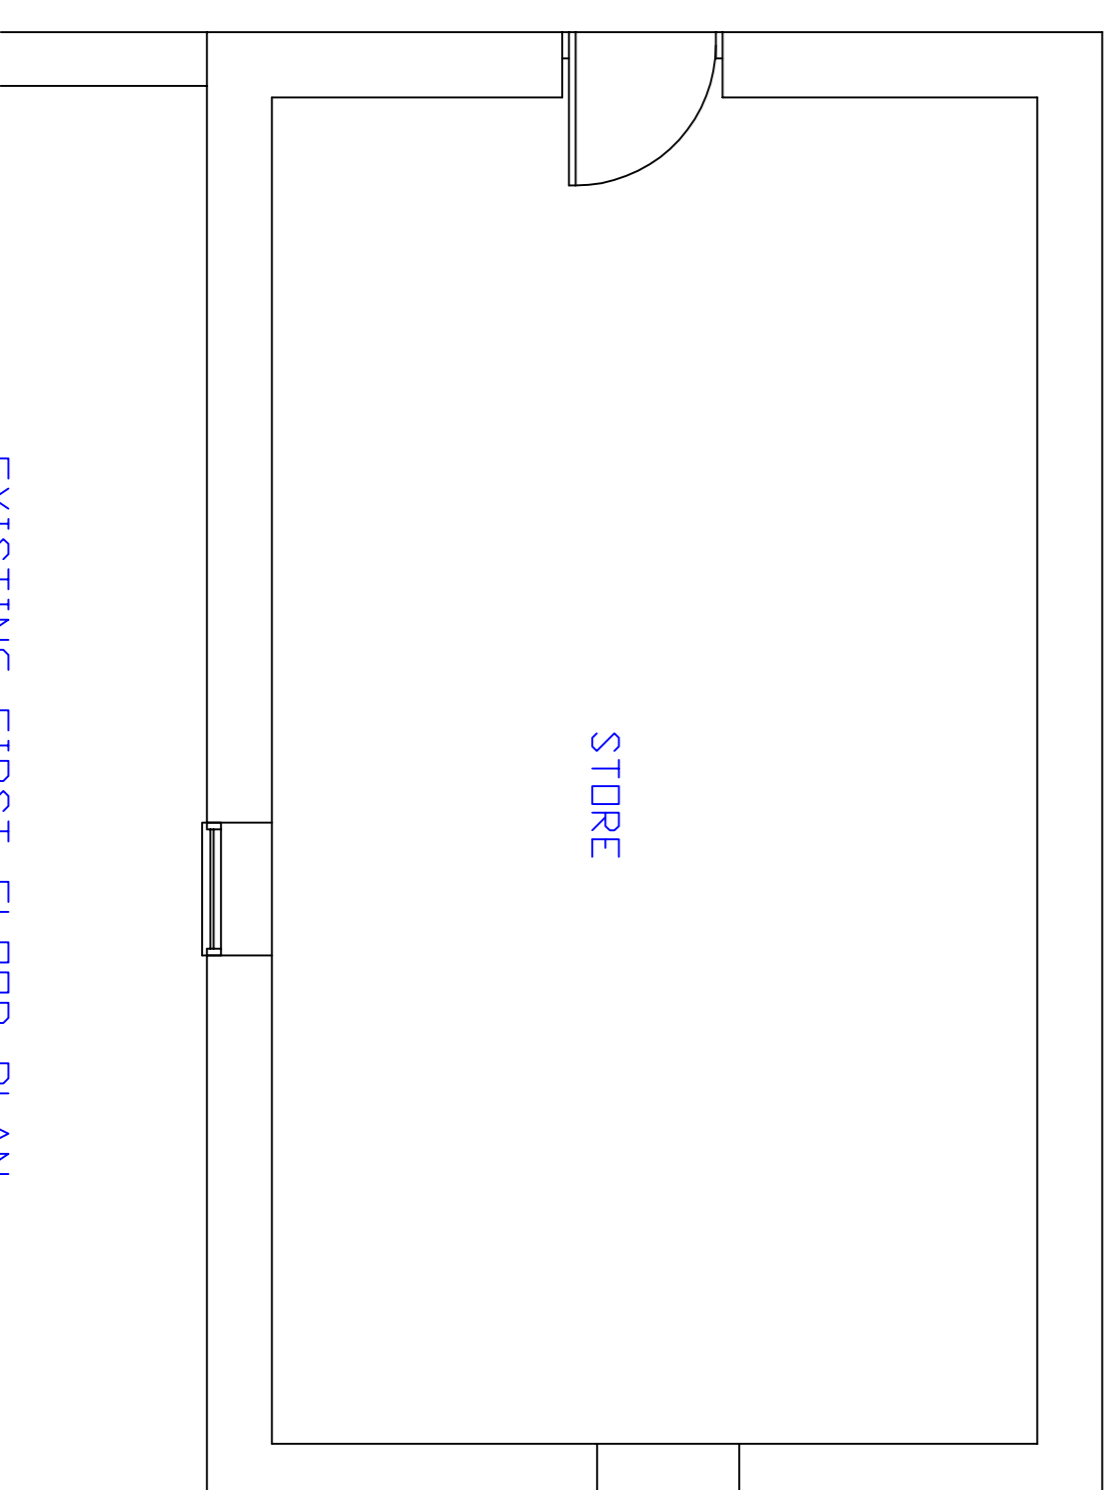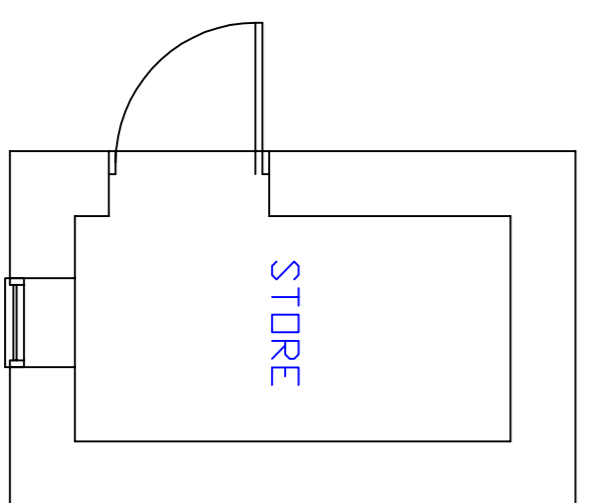

EXISTING FIRST FLOOR PLAN.

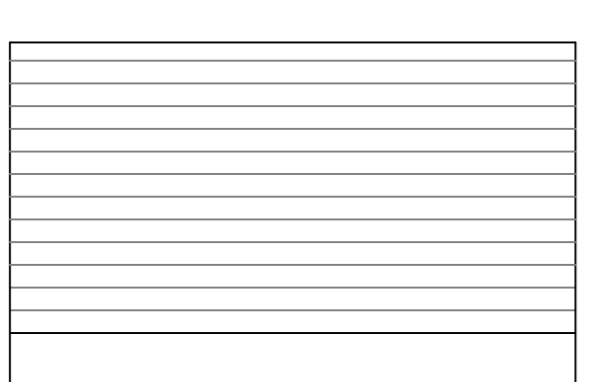

DO NOT SCALE
THIS DRAWING IS COPYRIGHT ©
NOTES

REVISION	TITLE

DESIGN
149, Cleve Road
Cleethorpes
North East
Lincolnshire
TEL : 07771 675798
E-MAIL: godesignplanning@aol.com

CLIENT
Mr J. Roberts

PROJECT
60, Doncaster Road
Darfield, Barnsley,
S73 9HN

TITLE
Proposed 2 Storey
Extension to Rear of
Existing House.
Existing Garages

DRAWN BY
G. U. Shea

SCALE 1:150
DATE 12/2/05
DRAWING No. PRD-005
REV