


Copyright, This drawing and design and all the information contained therein is the sole copyright of AP Doughty Design Consultant and reproduction in any form is forbidden unless permission is obtained in writing.

CONTRACTORS PLEASE NOTE

- 1) Warning, no dimensions to be scaled from this drawing. All contractors to visit the site and be responsible for taking and checking all dimensions relative to this work. The designer must be advised of any discrepancies in writing.
- 2) This drawing must be read in conjunction with the specification / bill of quantities and related drawings. Any structural work must be carried out to the exact specification and requirements of the client's appointed structural engineer, and any amendments must have his express prior written authority.
- 3) All structural work must be inspected at all relevant stages by the structural engineer and the Local Authority's Building Surveyor and comply with their requirements. Any costs and claims for damages, loss of trade, etc. incurred by failing to do so are the sole liability of the contractor.
- 4) Any discrepancies between drawings and/or drawings and specification, should be reported to the designer prior to any work commencing.




FRONT ELEVATION

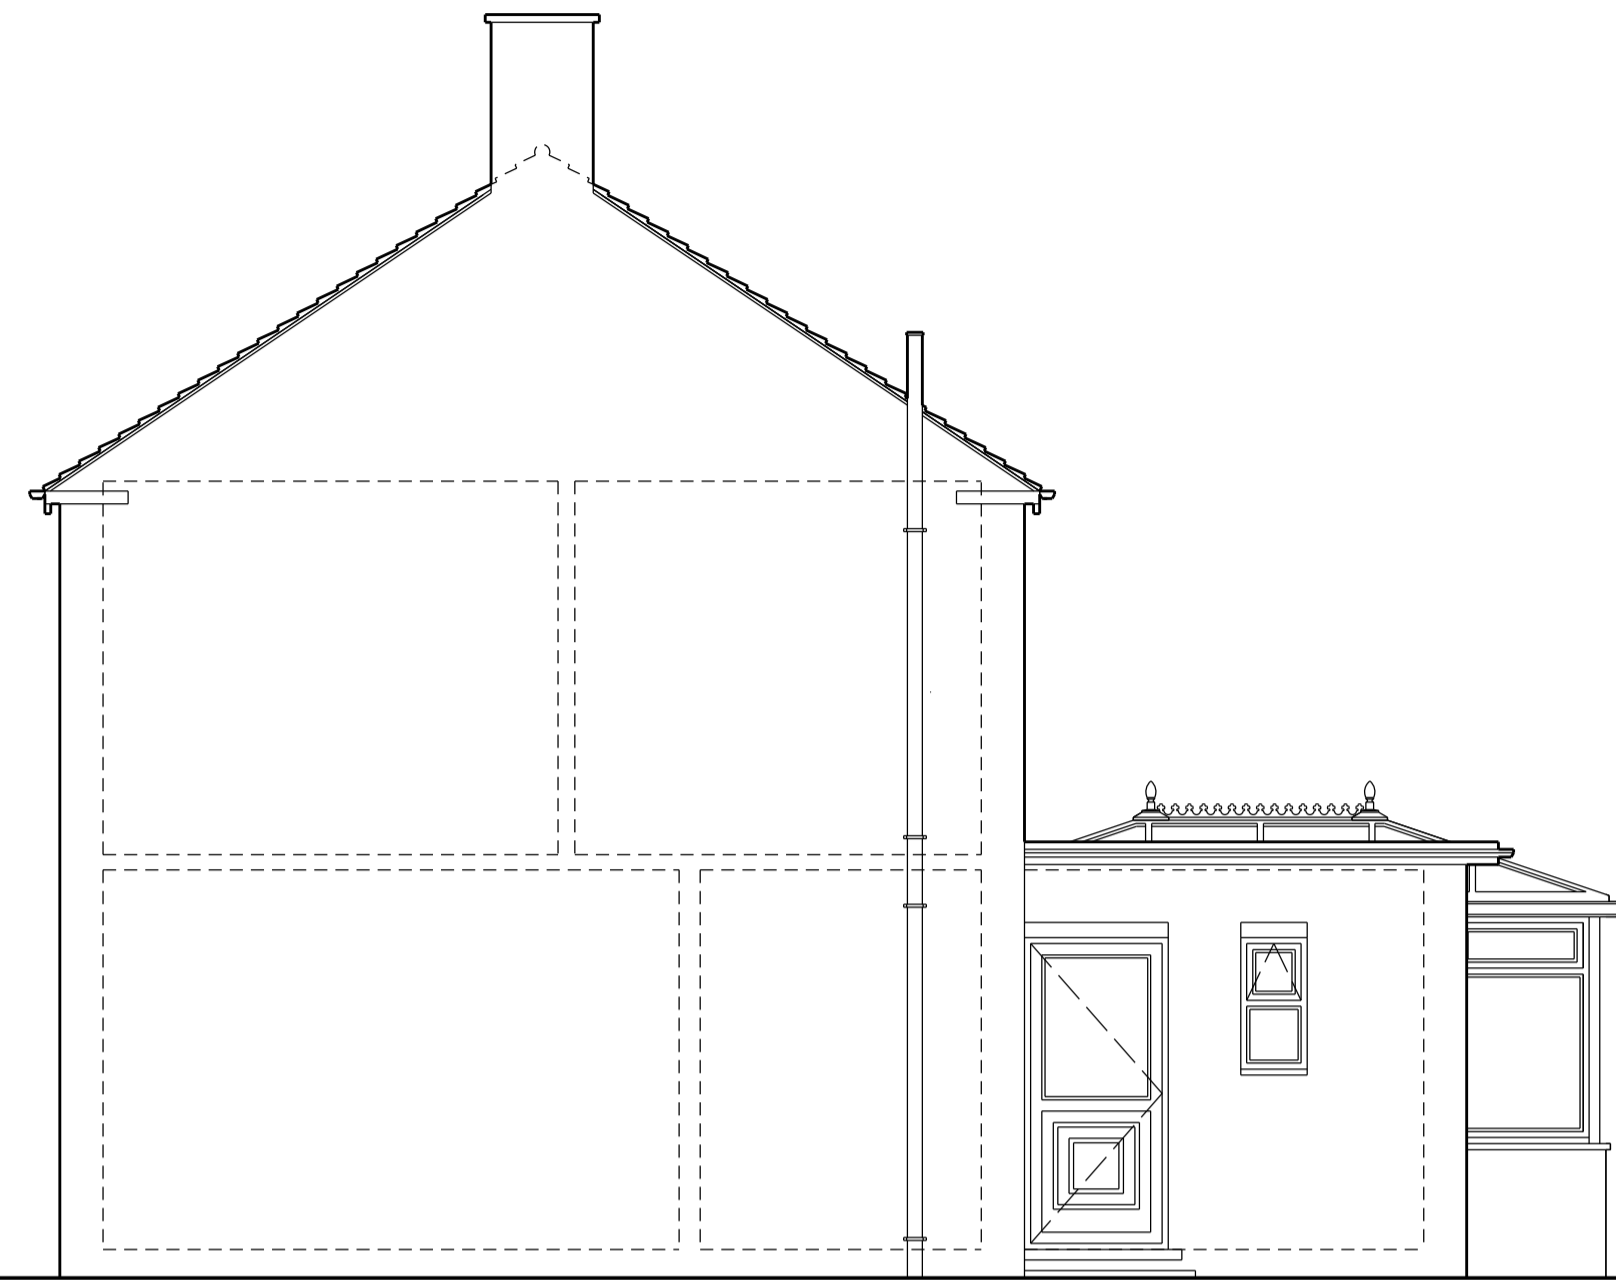

SIDE ELEVATION



REAR ELEVATION

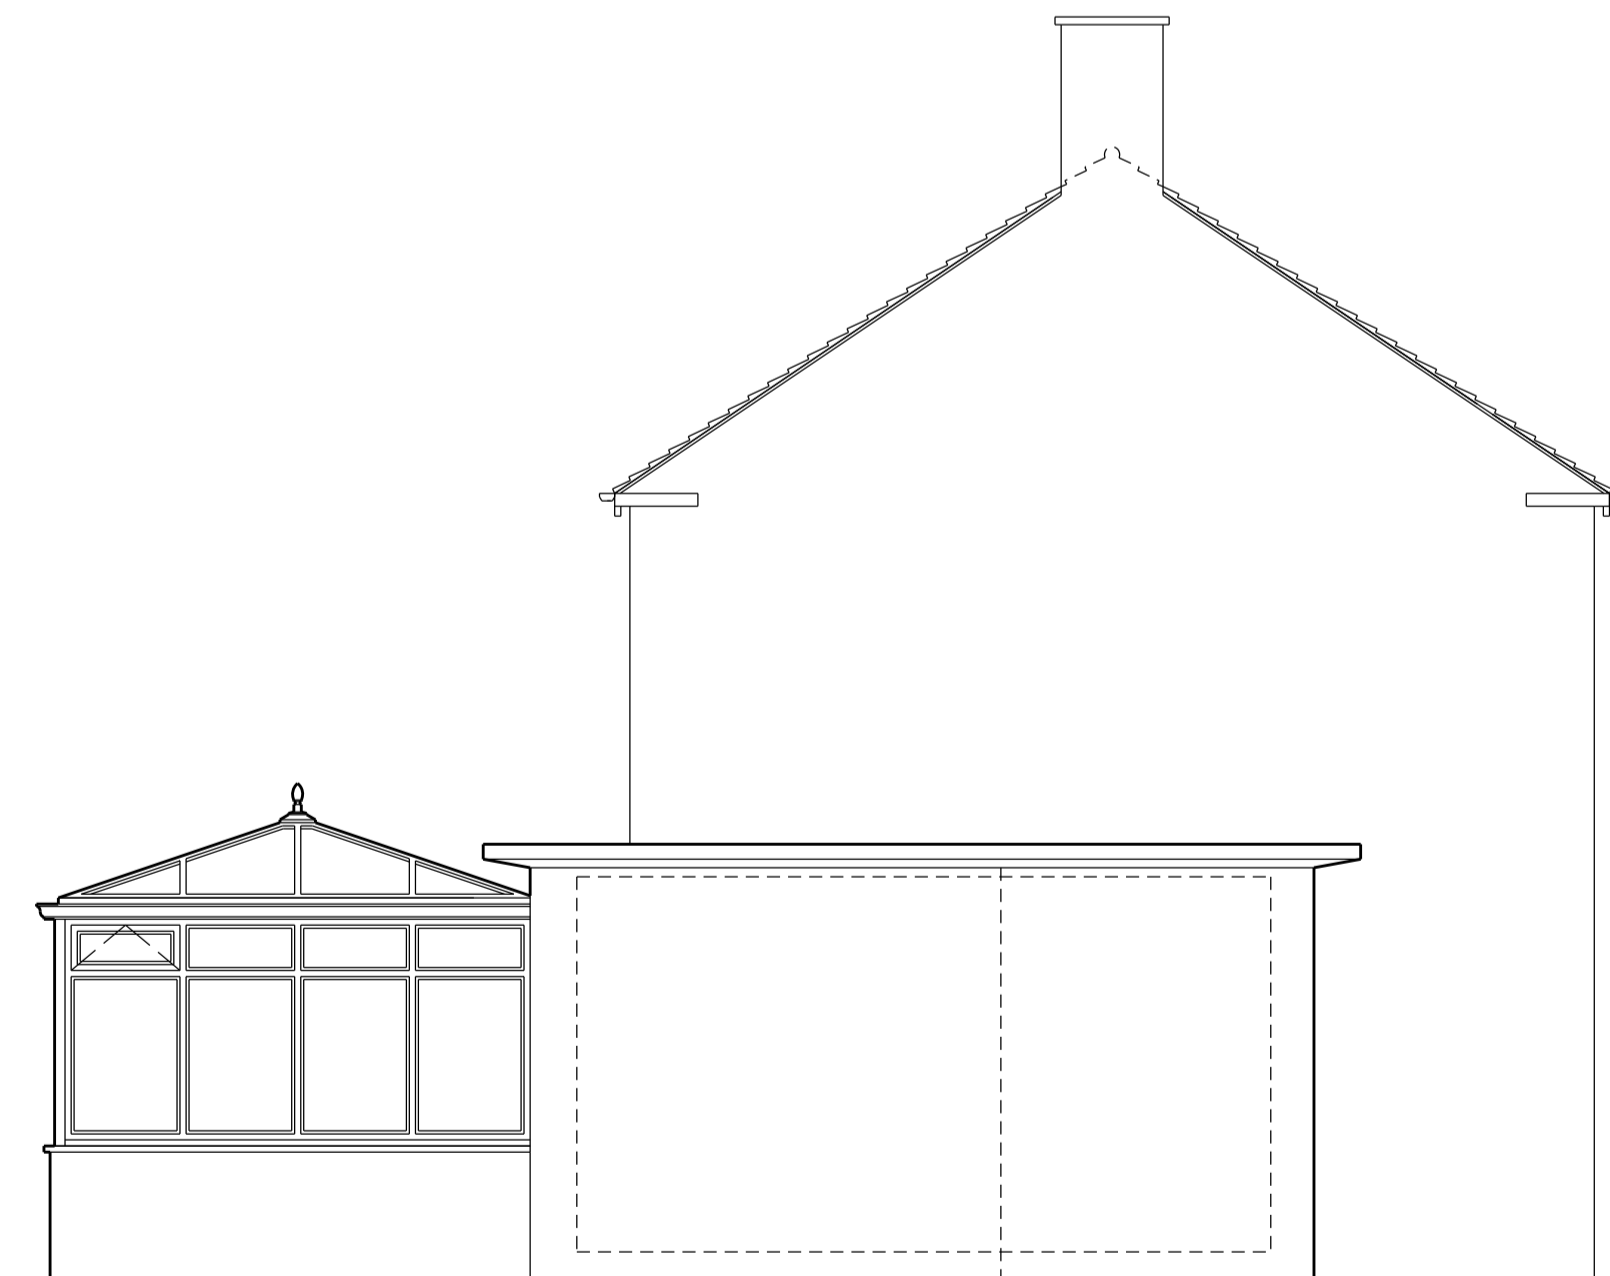

SIDE ELEVATION

Date	Revisions	Int.

**AP DOUGHTY
DESIGN CONSULTANT**

127 SYCAMORE HOUSE ROAD, SHEFFIELD, S5 0UD
TEL : 0114 2450074, MOBILE 07717 290303
E MAIL apdoughty127@gmail.com

Client
MRS. J. SAUNDERS

Job Title
**POLICE STATION HOUSE,
WOOD WALK,
HOYLAND,
BARNLEY,
S74 9SH.**

Drawing Title
**EXISTING EXTERNAL
ELEVATIONS**

Scale & paper size
1:50@A1 1:100@A3

Drawn By
APD

Date
JUNE 2024

Drawing number JS-PSH-03	Rev.
------------------------------------	----------