






FRONT ELEVATION
AS PROPOSED

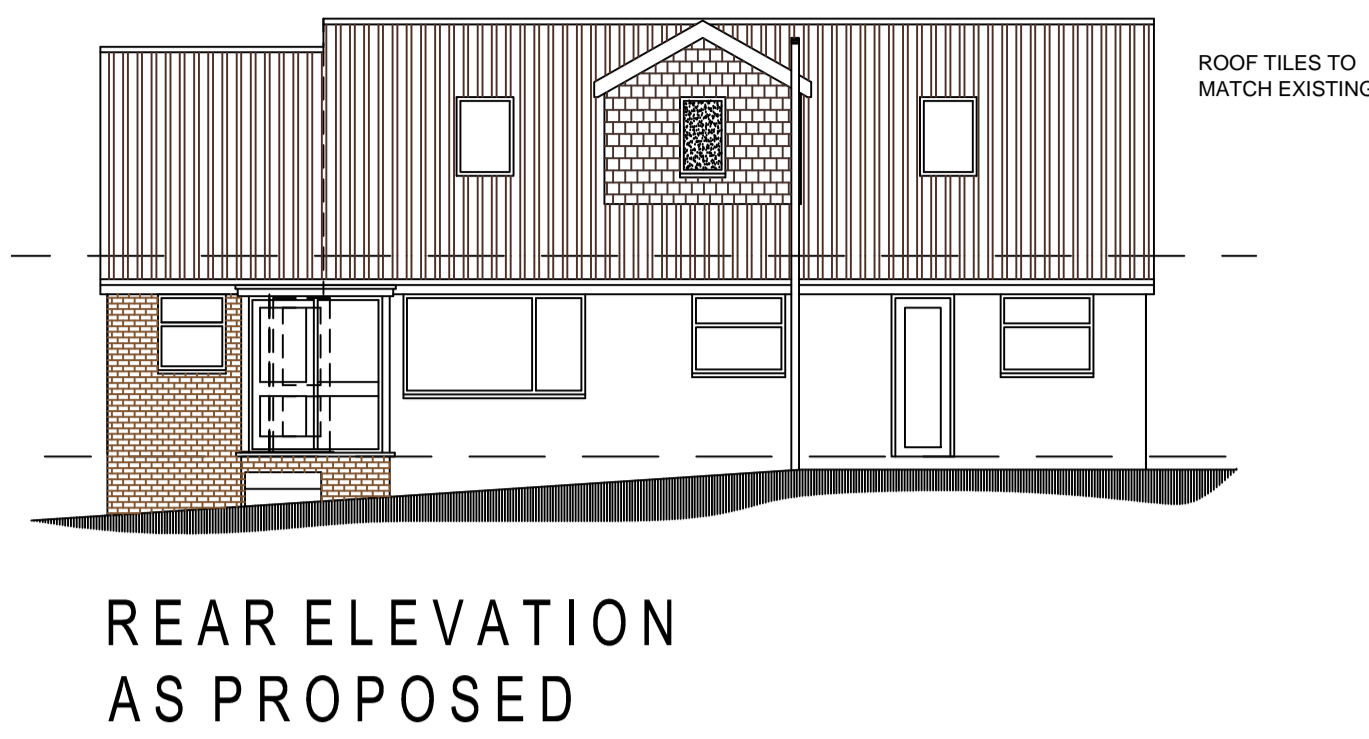


REAR ELEVATION
AS PROPOSED

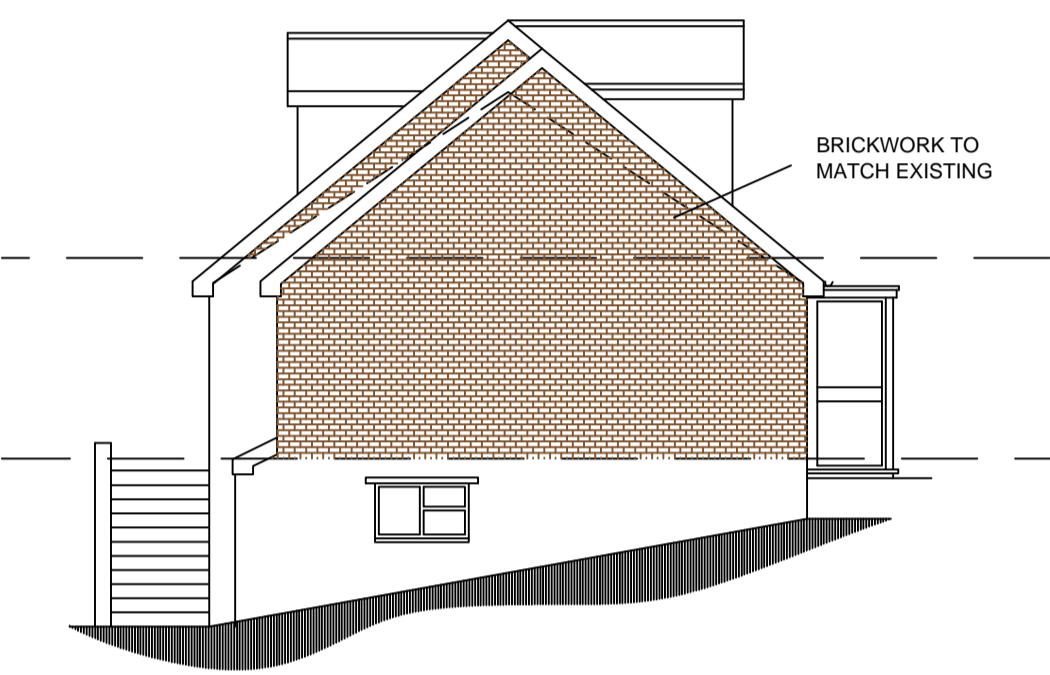


SIDE ELEVATION
AS PROPOSED

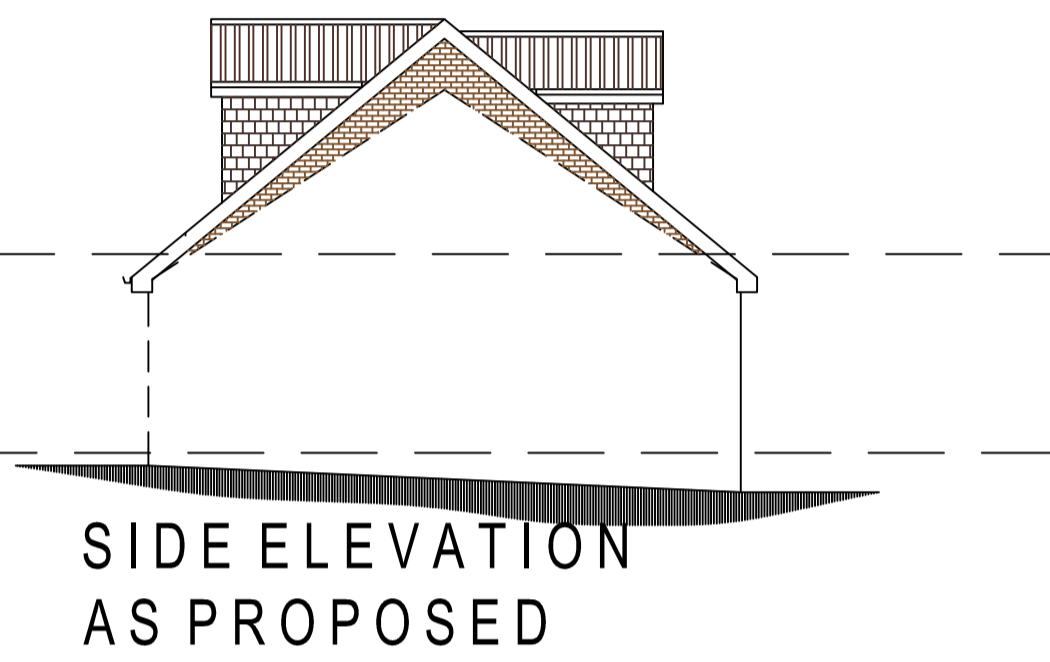


SIDE ELEVATION
AS PROPOSED

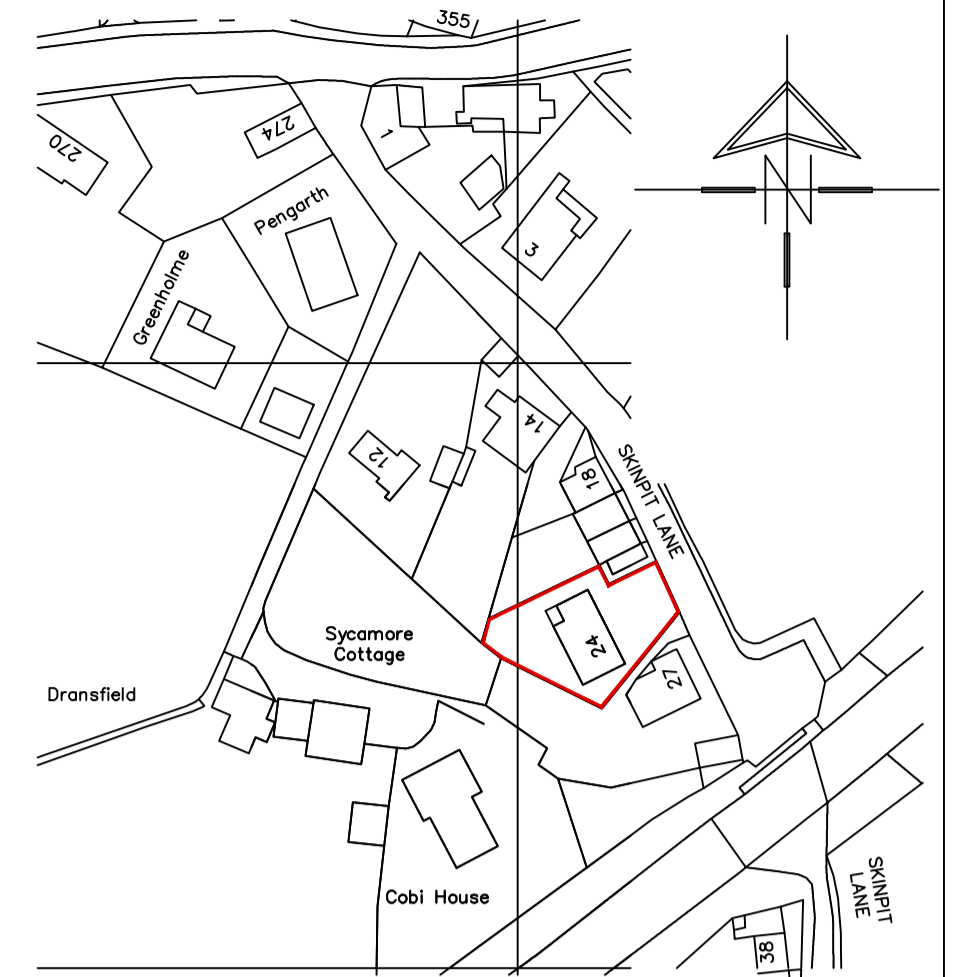

LOCATION PLAN
SCALE 1:1250

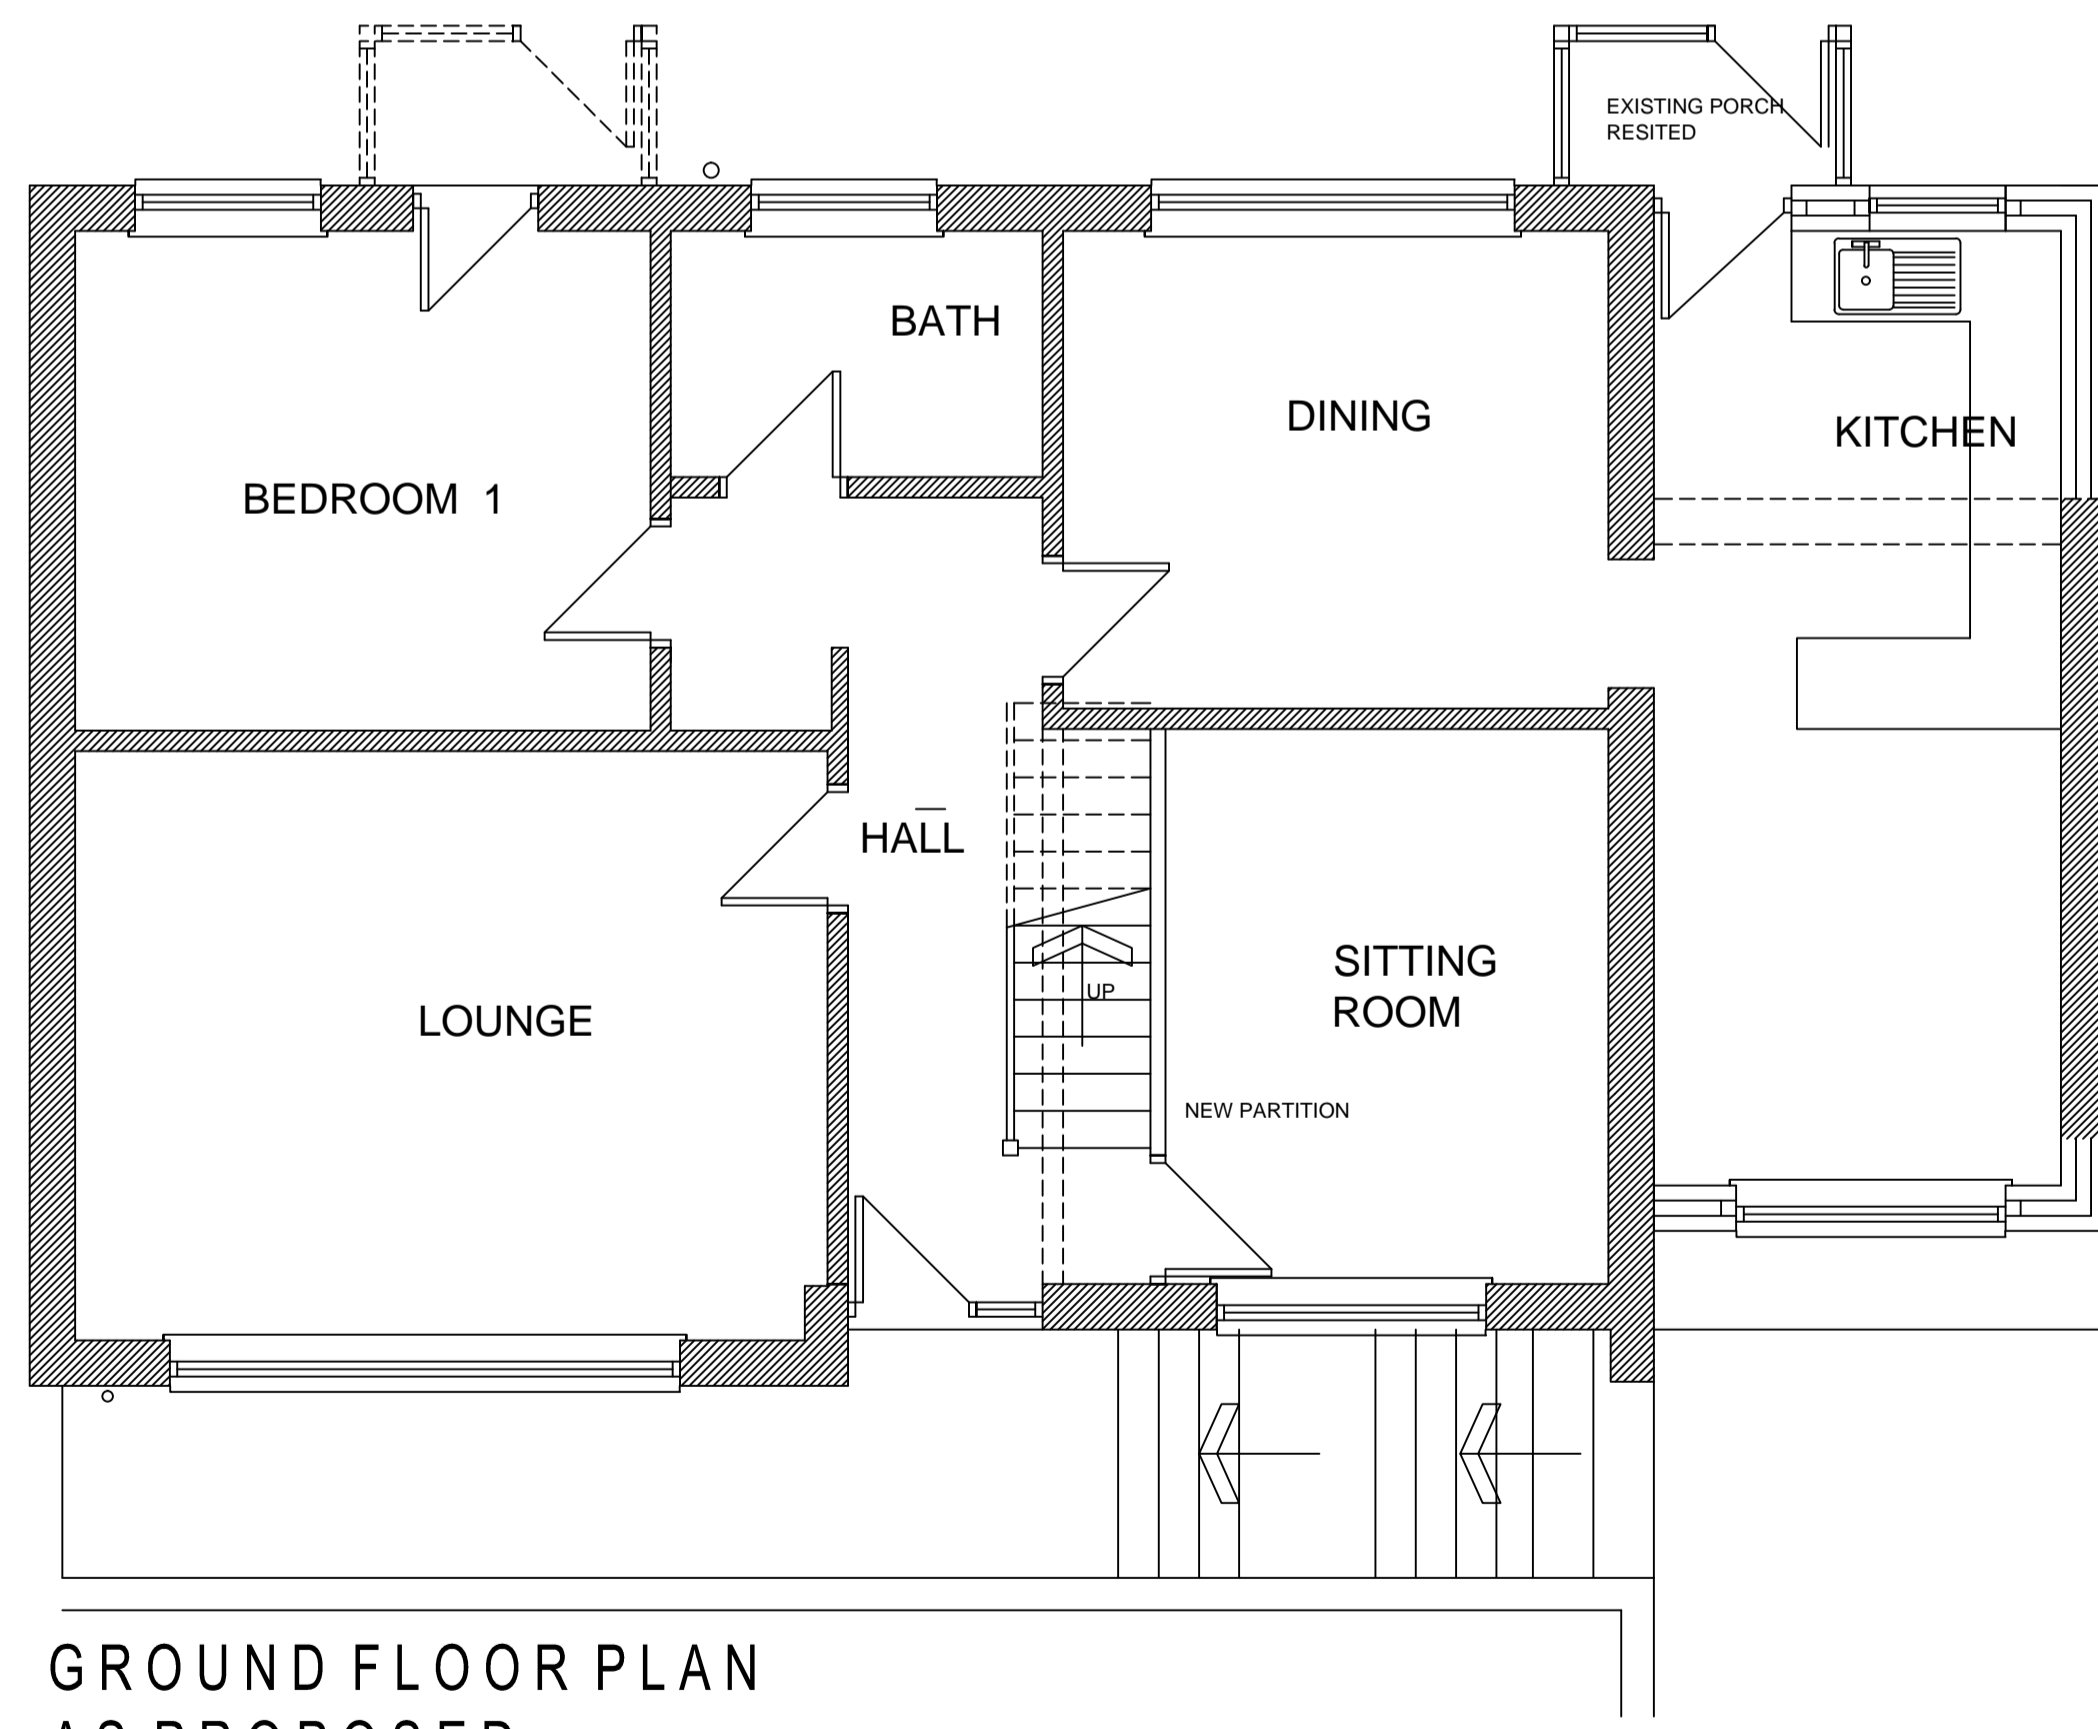

GROUND FLOOR PLAN
AS PROPOSED

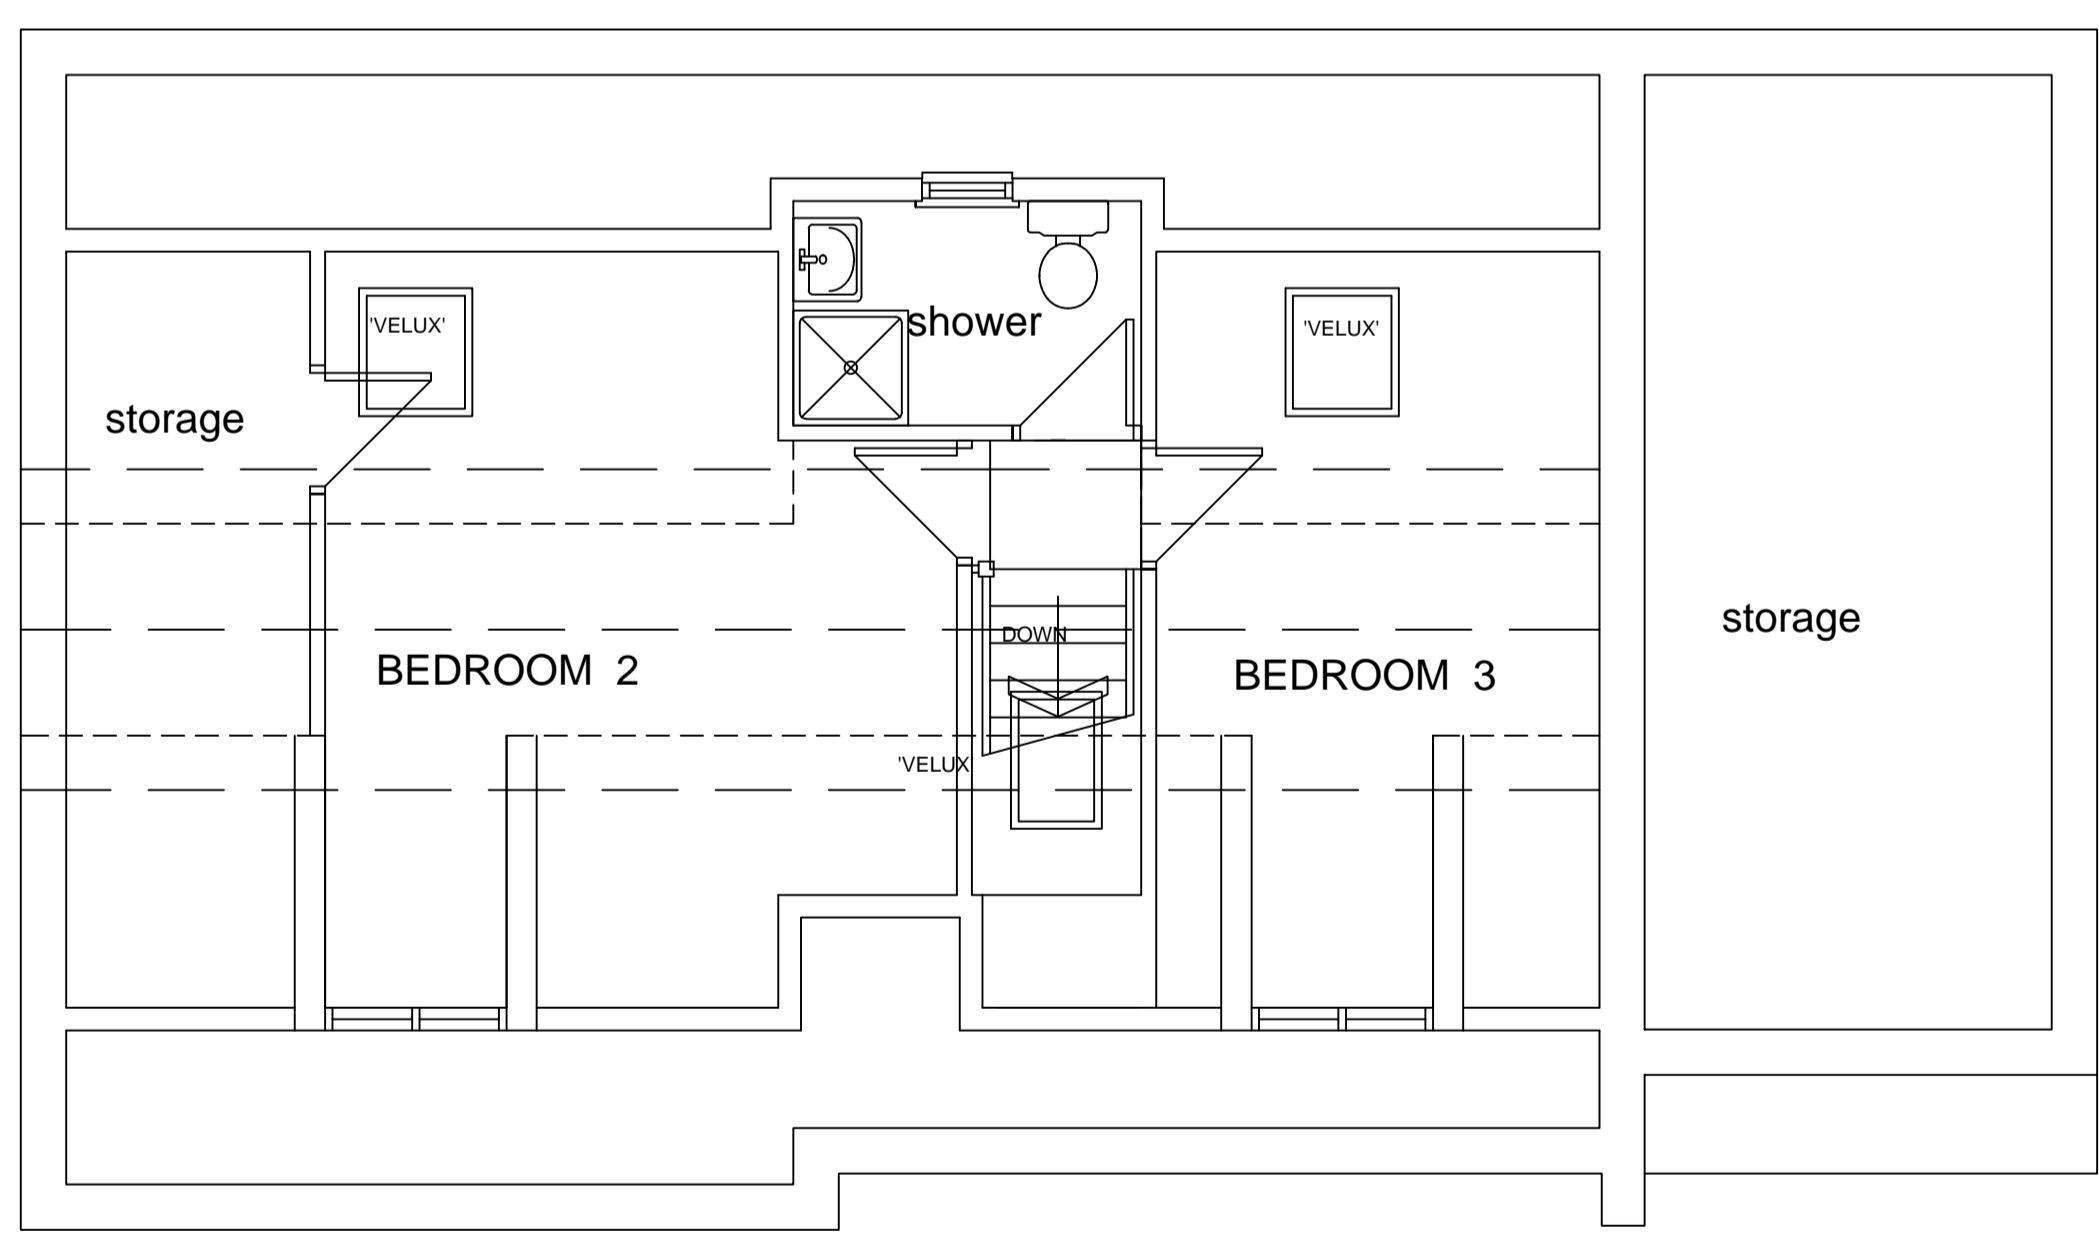

FIRST FLOOR PLAN
AS PROPOSED

		8 MORSTON BUSINESS PARK, WHALEY ROAD, BARUGH GREEN, BARNSELY, S75 1HQ		Phone: 01226 208482 Fax: 01226 283030 Email: info@whiteaguspартnership.co.uk Web: www.whiteaguspартnership.co.uk	
ARCHITECTURAL SERVICES AND SURVEYORS				Client: MR & MRS HELLIWELL	
Project: ALTERATIONS & EXTENSION TO 24 SKINPIT LANE HOYLANDSWAINE S36 7JY				Date: AUGUST 2014	
Drawing Title: PLANS AND ELEVATIONS AS PROPOSED				Scale: 1:50 & 1:100 @ A1	
Ref. 14-046		Dwg. No. 02		Rev. B	
Date	Suffix	Description	Date	Suffix	Description
13-08-14	A	GENERAL REVISIONS TO CLIENT'S REQUIREMENT			
14-10-14	B	REVISED TO CLIENT'S REQUIREMENTS			