



Pent style Prefabricated Garage

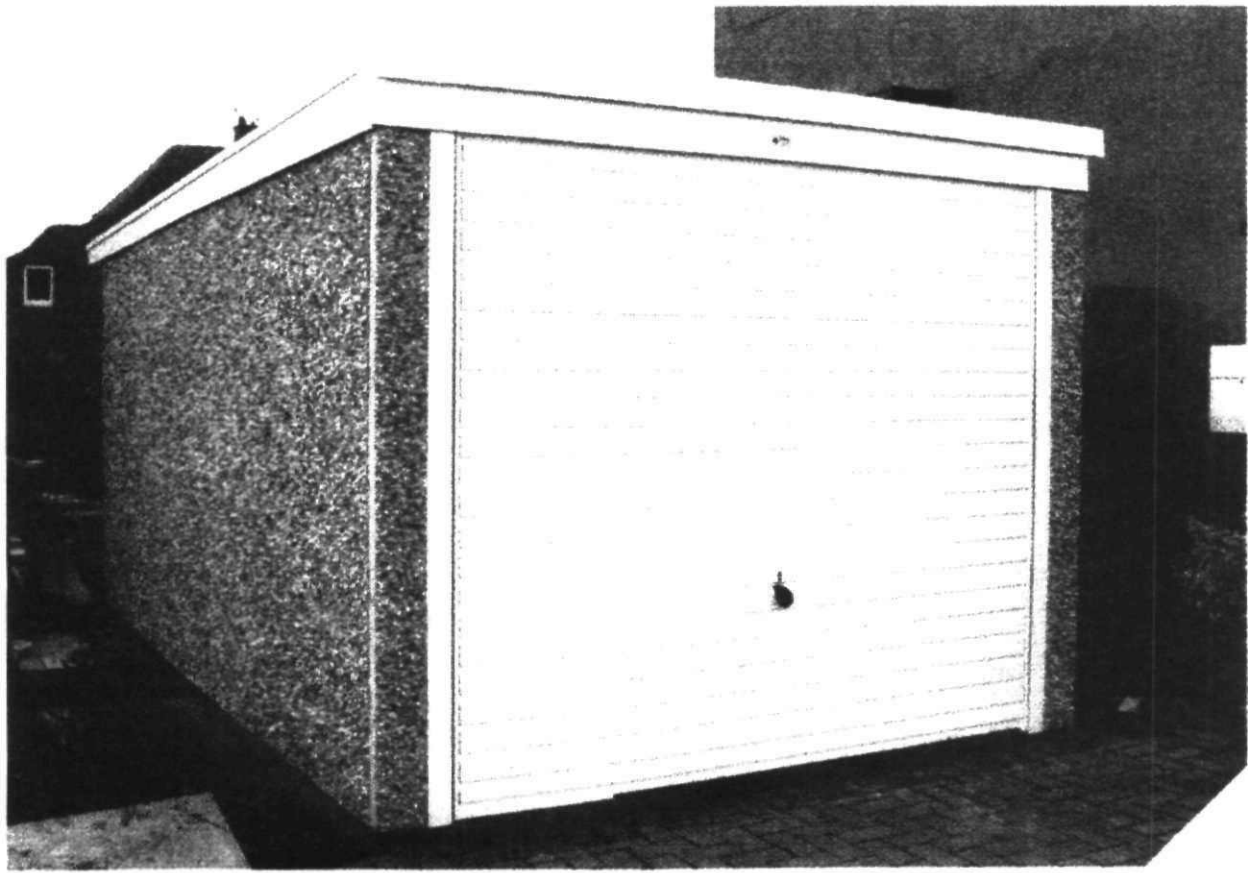

GARAGE SITE CAWTHORNE
THE PARK

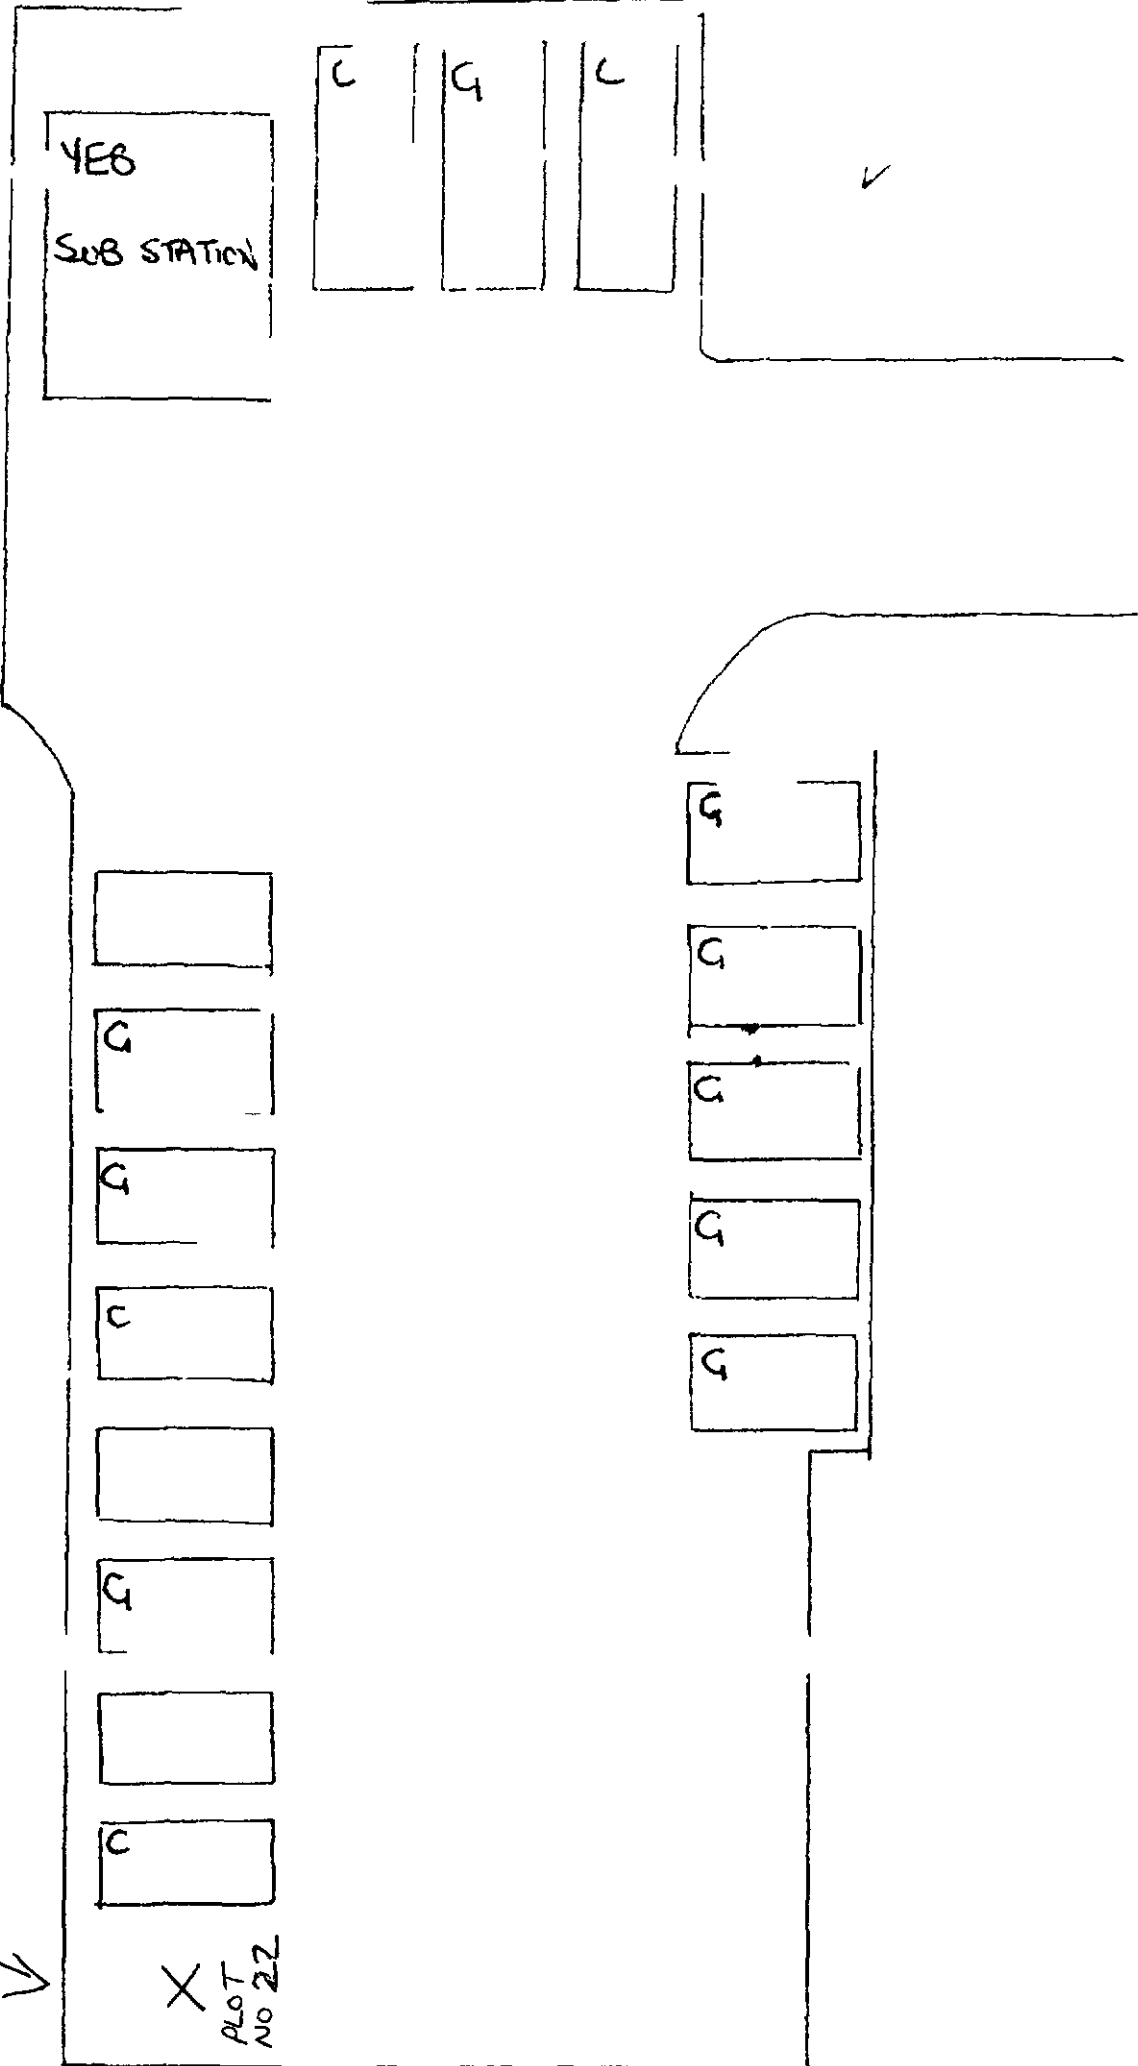

Site where
garage to be
erected
(see photo)

X
PLOT
NO 22



PLOT - NO.
22.

28


4

CAWTHORNE 29 PARK

C

D

E

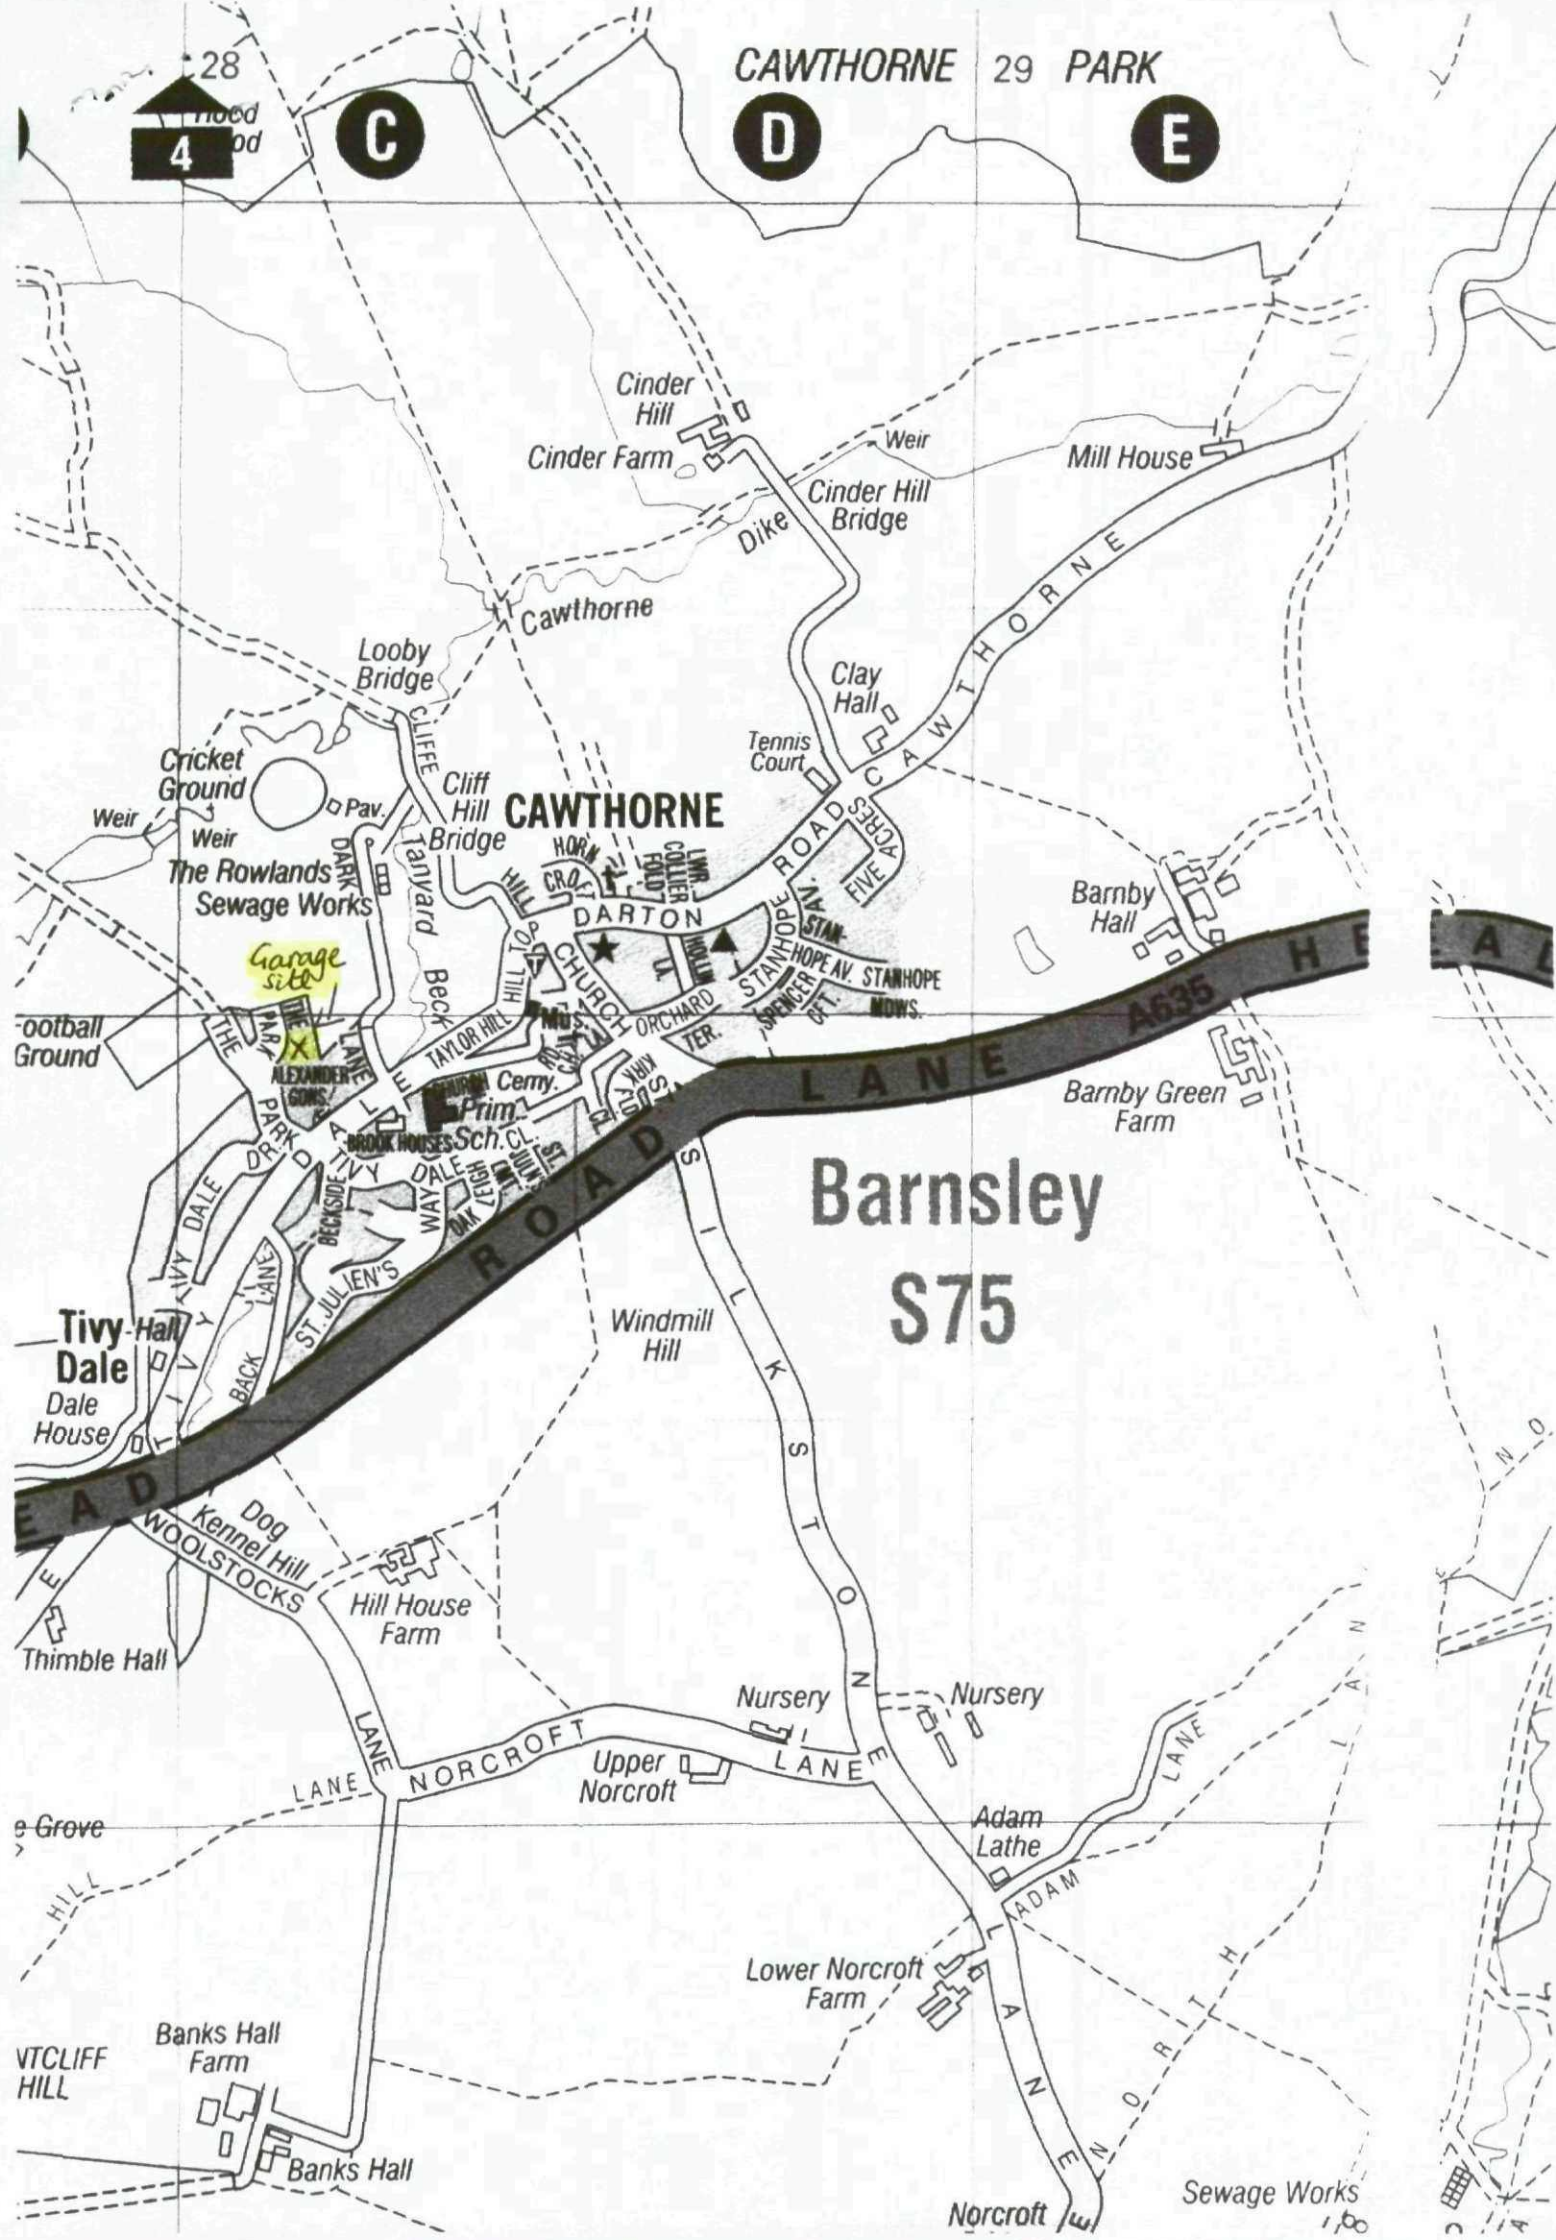

CAWTHORNE

Barnsley
S75

Tivy-Hall
Dale House

Thimble Hall
Dog Kennel Hill
WOOLSTOCKS

Banks Hall Farm
VTCLIFF HILL
Banks Hall

Barnby Hall


Barnby Green Farm

Upper Norcroft
Nursery


Lower Norcroft Farm

Adam Lathe


Sewage Works

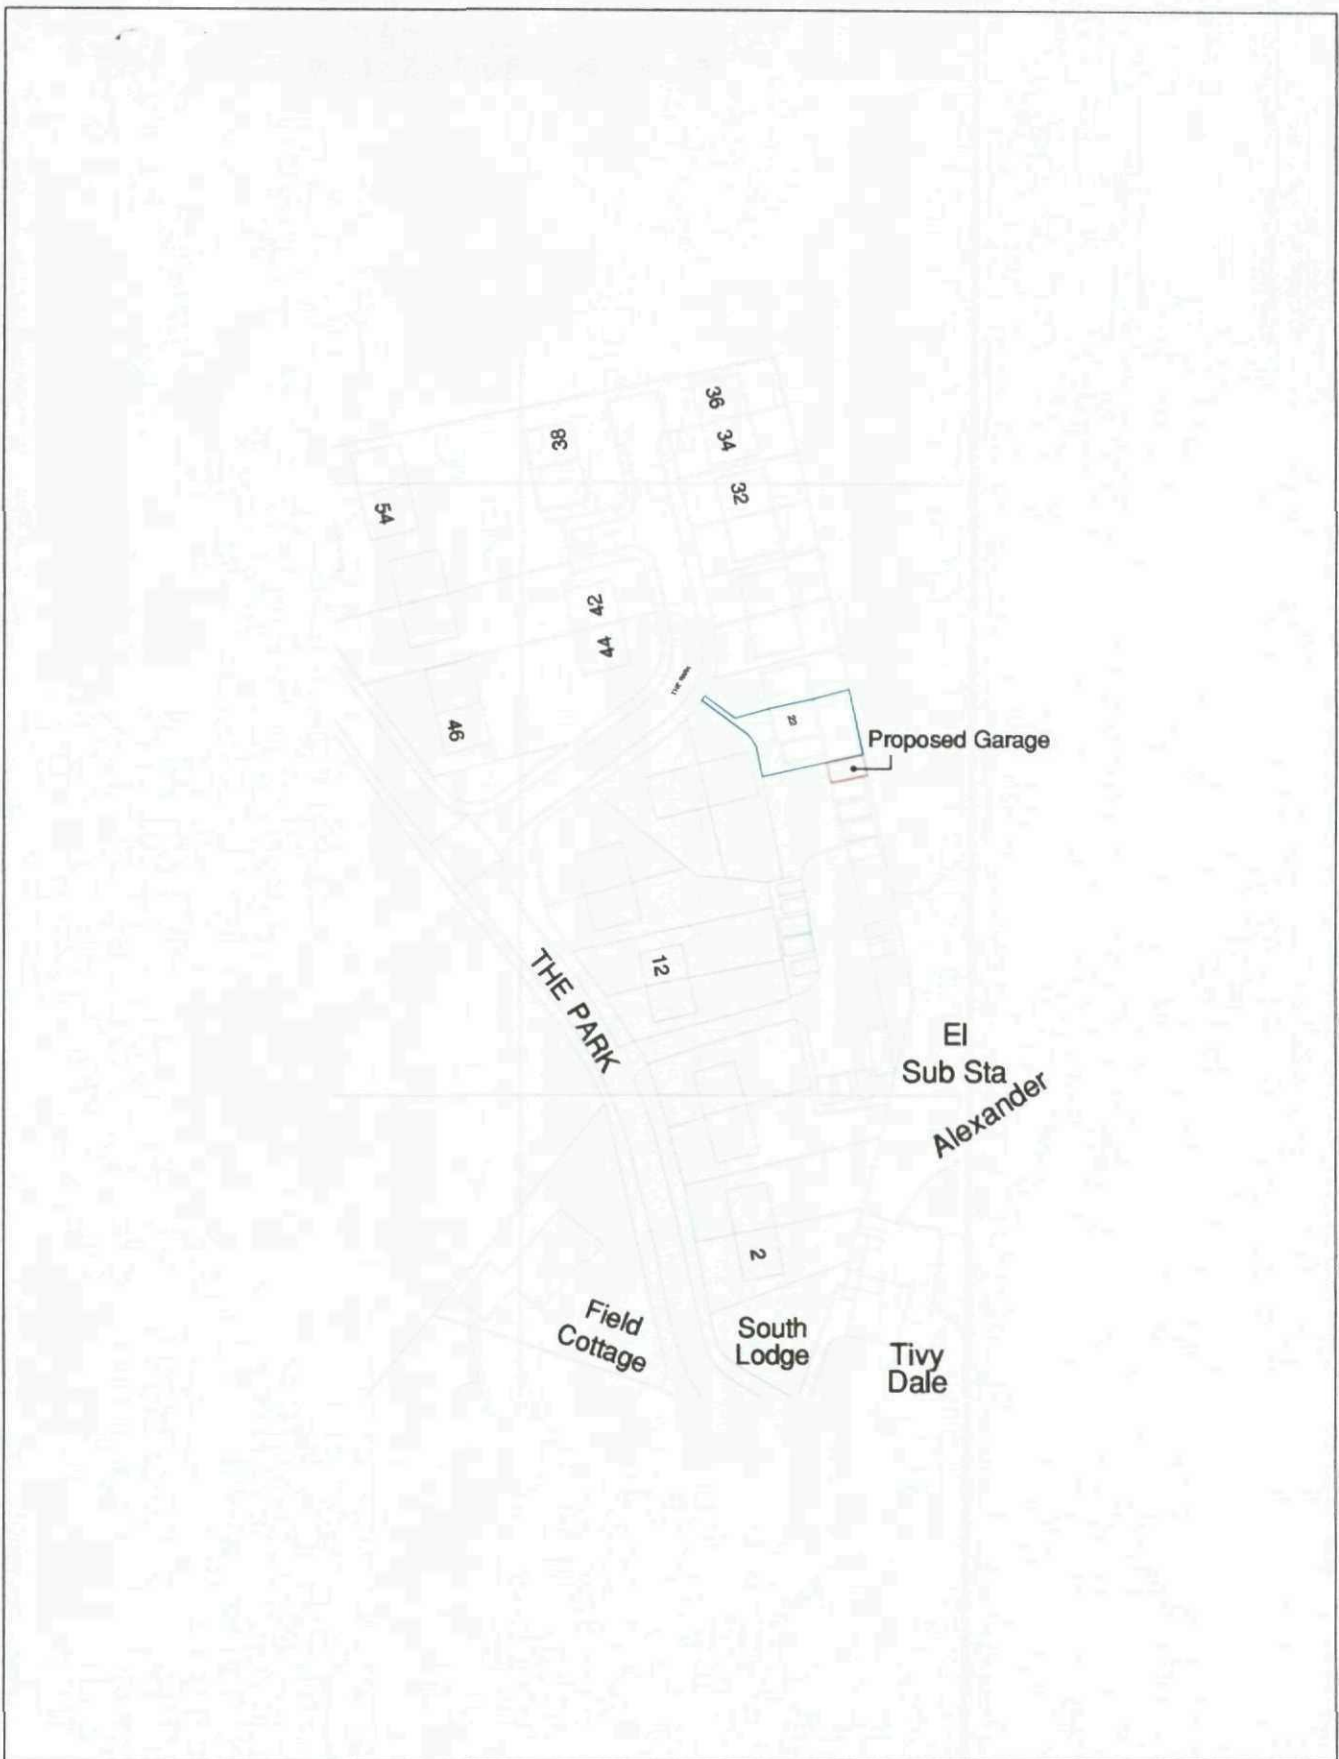


 <p>RICHARD LAWTON - ARCHITECT 3, KENSINGTON ROAD BARNLEY, SOUTH YORKSHIRE S75 5TX tel: 07432 114 396 fax: 01225 204103 webs: www.richardlawton-architect.co.uk e-mails: richard@richardlawton-architect.co.uk</p>	CLIENT MS D BENNETT		
	PROJECT PROPOSED GARAGE ADJACENT TO 22 THE PARK, CAWTHORNE		
	DRAWING TITLE LOCATION PLAN		
	SCALES 1:1250	DATE 23.02.12	DRAWN RAL
DRG. NO. 025/09		REV	

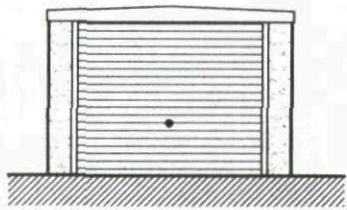


Front Elevation - 1:100

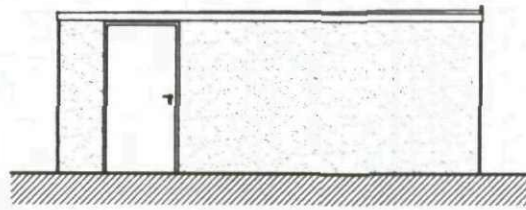


North Elevation

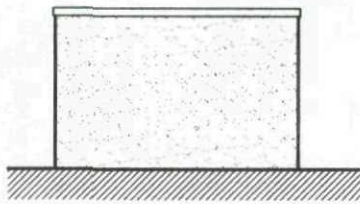

Rear Elevation

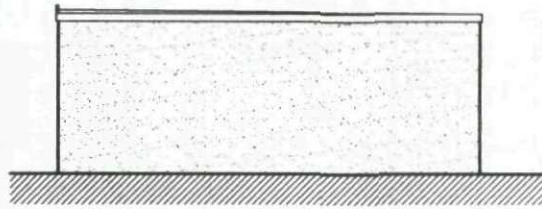

South Elevation

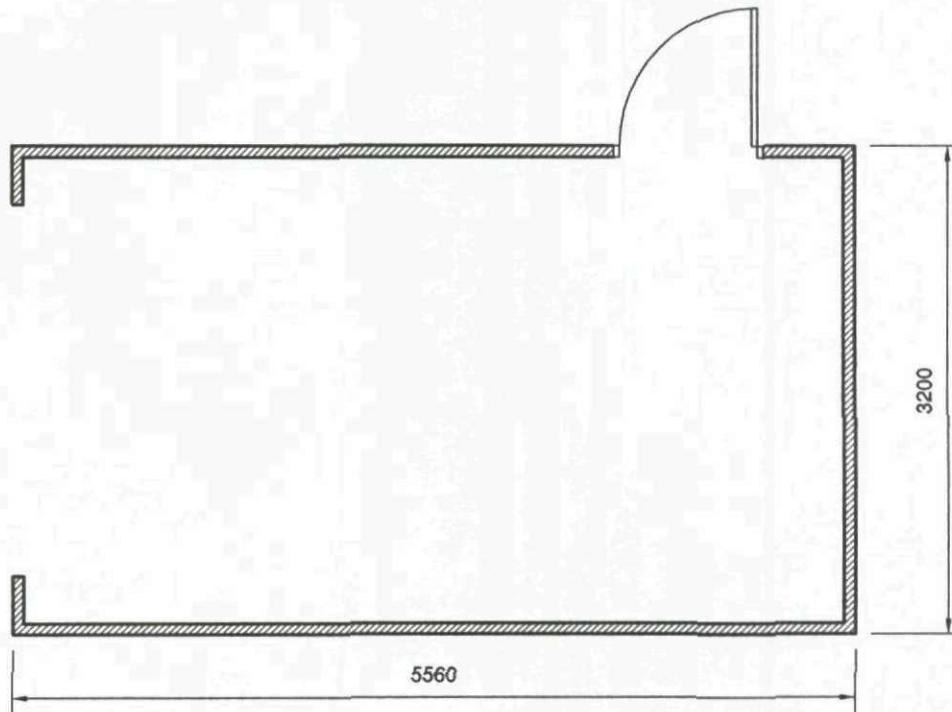

Plan - 1:50



RICHARD LAWTON - ARCHITECT

3, KENSINGTON ROAD
BARNLEY, SOUTH YORKSHIRE
S75 2TX

tel: 07432 114 396

fax: 01226 204103

web: www.richardlawton-architect.co.uk

e-mail: richard@richardlawton-architect.co.uk

CLIENT MS D BENNETT

**PROJECT PROPOSED GARAGE
ADJACENT 22, THE PARK, CAWTHORNE**

**DRAWING GARAGE DETAILS
TITLE**

**SCALES
1:100**

**DATE
23.02.12**

**DRAWN
RAL**

CHKD

**DRG. NO.
025/10**

REV