

Drawing No.	Rev No.
MMC001 -002	

IF IN DOUBT ASK!

SCALE BARS


1:100	1	2	3	4	5
1:200	2	4	6	8	10
1:500	5	10	15	20	25
1:1250	25	50			

DO NOT SCALE: Contractor to check all dimensions and report any omissions or errors


NOTES




EXISTING FRONT ELEVATION  
SCALE 1:100 AT A3

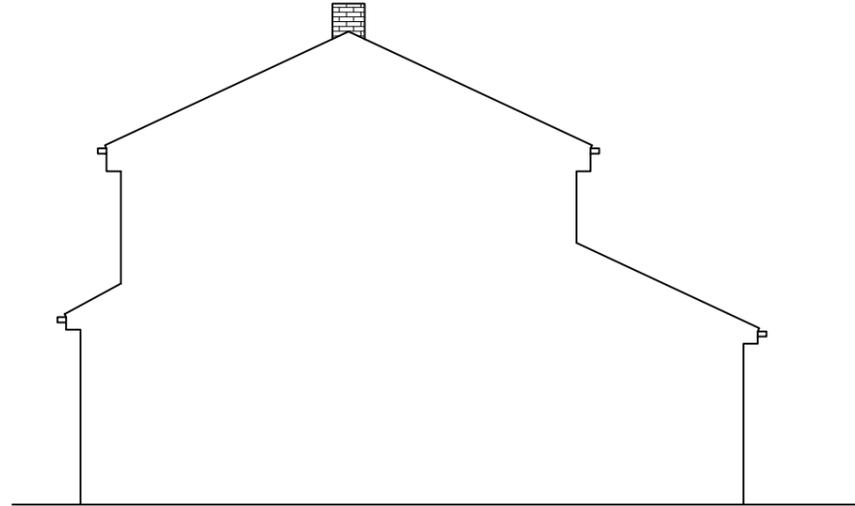

EXISTING END ELEVATION  
SCALE 1:100 AT A3

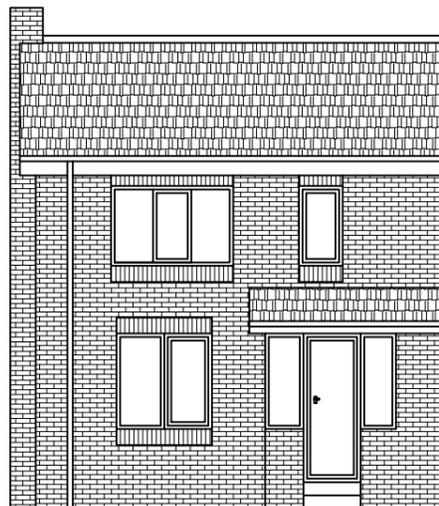

EXISTING REAR ELEVATION  
SCALE 1:100 AT A3

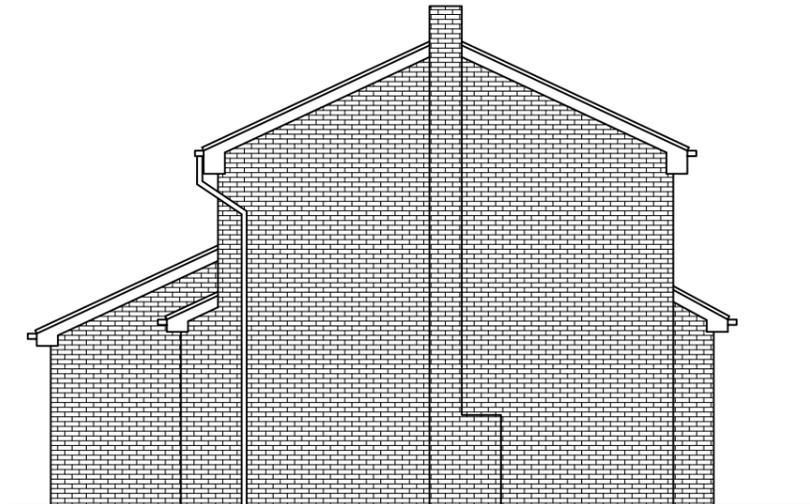

EXISTING END ELEVATION  
SCALE 1:100 AT A3

Rev	Description	By	Chk	App	Date
-----	-------------	----	-----	-----	------

JRB DESIGNS Ltd  
1 Saville Road  
Cudworth  
Barnsley  
S72 8LT  
Tel: 01226 383542  
Fax: 01226 380078  
Mob: 07970 541192  
Email: john@jrbdesigns.co.uk

This drawing is copyright. © jrbdesigns Ltd.

Client

MR. M CWIKZICZ

Drawing Title

EXISTING ELEVATIONS

Address

5 BUDE COURT  
MONK BRETTON  
BARNSELY  
S71 2QP

Project Title:

PROPOSED TWO STOREY  
FRONT EXTENSION

Purpose of Issue:

PLANNING

Drawing Status

FIRST ISSUE

Scale at A3	Drawn By	Date
AS SHOWN	JRB	27/07/2025

Checked By	Date	Approved By	Date
	27/07/2025		27/07/2025

Project No.	Drawing No.	Revision
MMC001	002	-

APPROVAL  INFORMATION  TENDER  CONTRACT  CONSTRUCTION