



PROPOSED ATTIC FLOOR PLAN

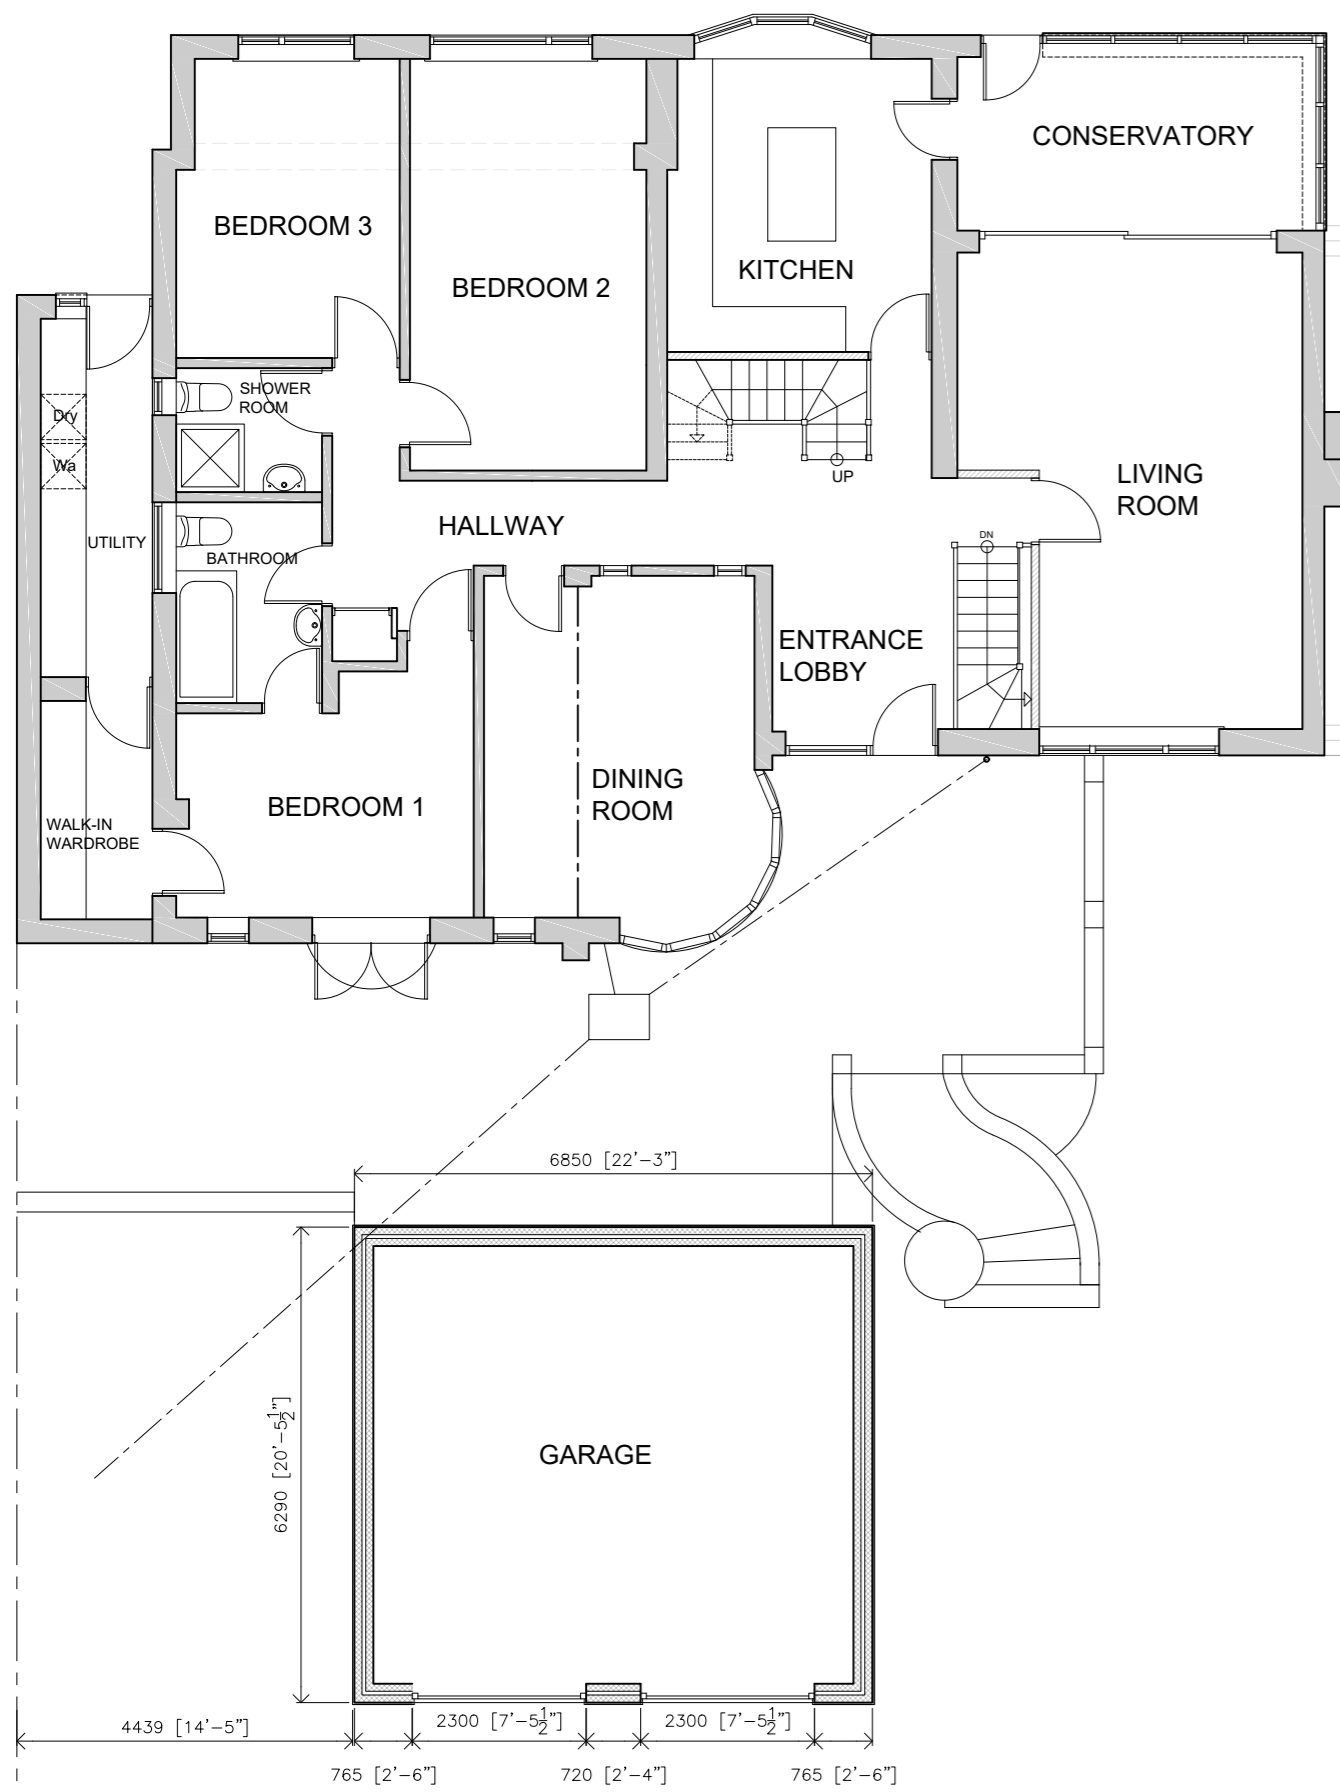

GROUND FLOOR PLAN

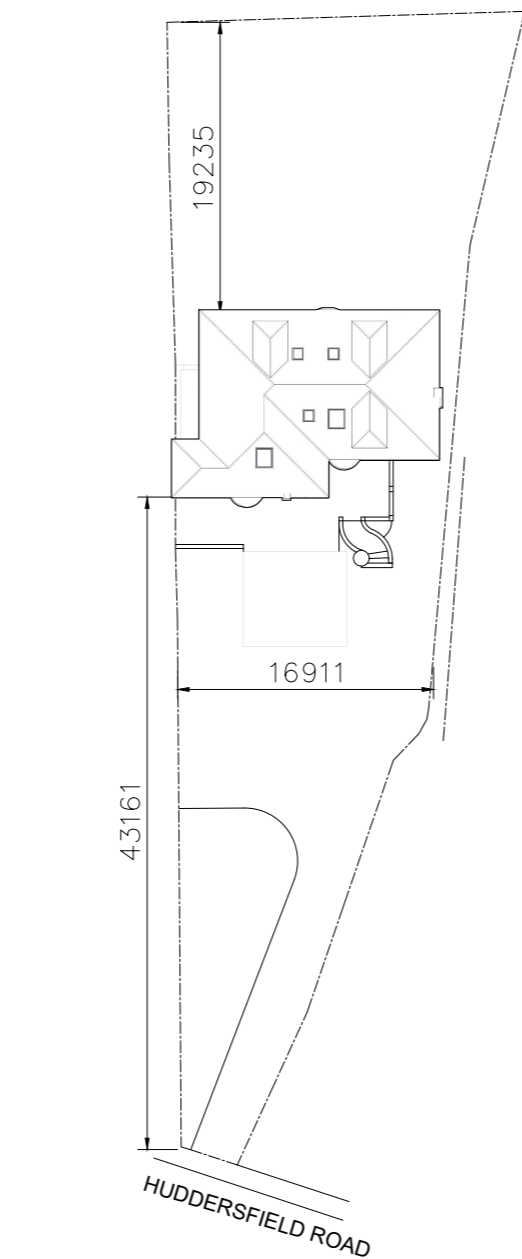

SITE PLAN - Scale 1:500

Notes:


WALLS:
Walls to match existing brickwork in colour, texture and size.
New polymer modified render to walls to be white to front and rear elevation upper level walls

ROOF:
Roof tiles to be matching concrete interlocking tiles suitable for a roof pitch of 35°.

DOORS:
New steel single garage doors
Colour T.B.A. by client

WINDOWS:
To be white double glazed upvc windows.
Dormers to have rosmary vertically hung tiles in red

GUTTERS & DOWNPIPES:
To be in Black upvc

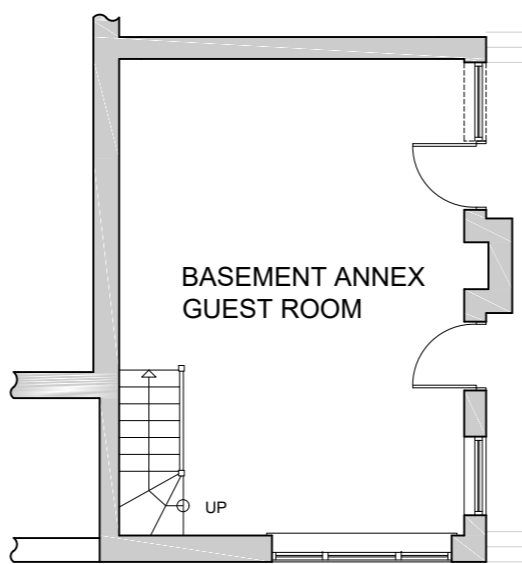

PROPOSED BASEMENT FLOOR PLAN



FRONT ELEVATION



SIDE ELEVATION (R)



SIDE ELEVATION (L)



REAR ELEVATION

Rev.	Date	Description	By
01	05/02/2016	07762656187 steven@drawit.biz www.drawit.biz	Drawit
15 Medway Close Barugh Green Barnsley S75 1NY			
Purpose: PLANNING Status: PROPOSED Dwg of: Floor Plans, Elevations & Site Plan			
Client: Mr J Smith			
Site Address: 84 Huddersfield Road Barnsley, S75 1AA			
Project: Proposed new double garage and new roof with attic rooms			
Drawn by:	Date:	Rev:	
SH	05/02/2016		
Scale:	Dwg No:		
1:100	1519_105		