





**PROPOSED REAR ELEVATION**  
SCALE 1:100

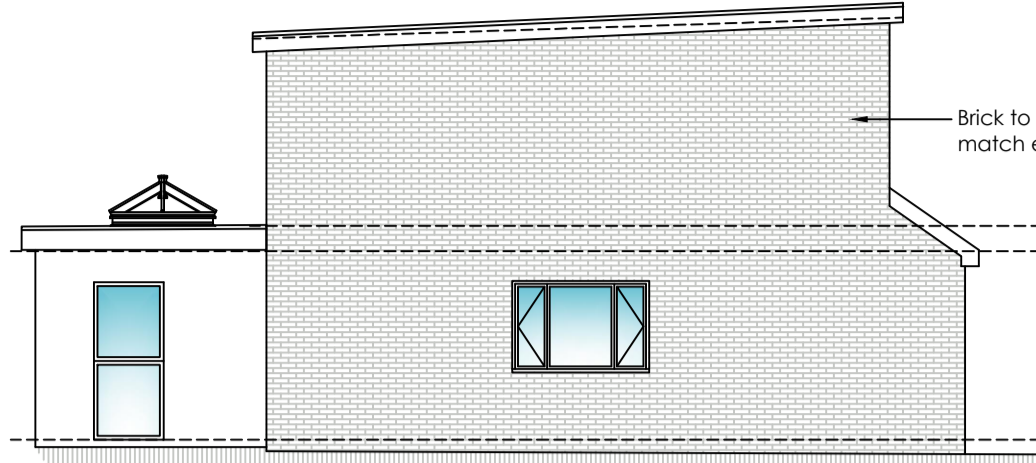


**PROPOSED SIDE ELEVATION**  
SCALE 1:100



**PROPOSED FRONT ELEVATION**  
SCALE 1:100

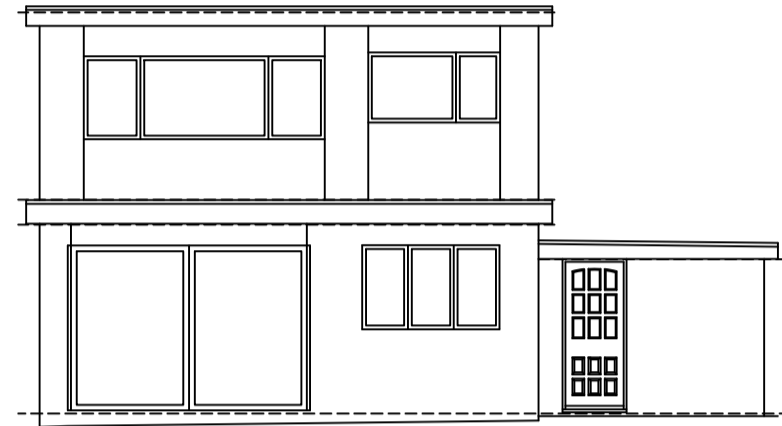


**EXISTING REAR ELEVATION**  
SCALE 1:100

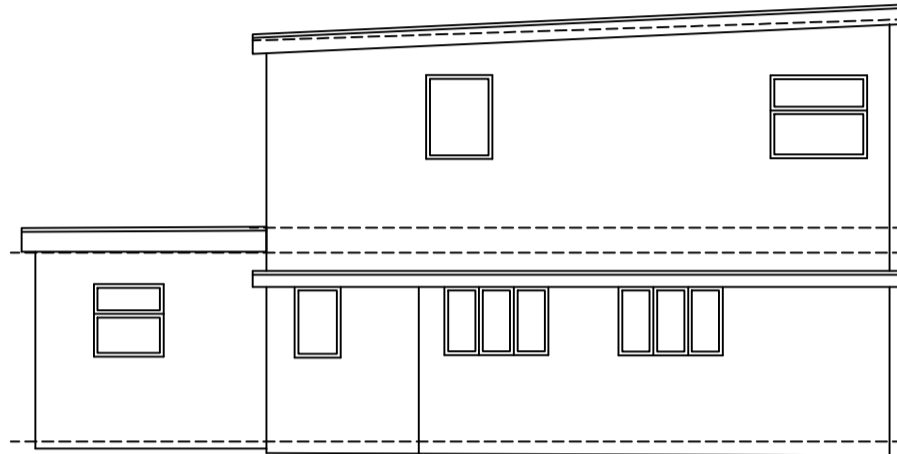


**EXISTING SIDE ELEVATION**  
SCALE 1:100




**EXISTING FRONT ELEVATION**  
SCALE 1:100

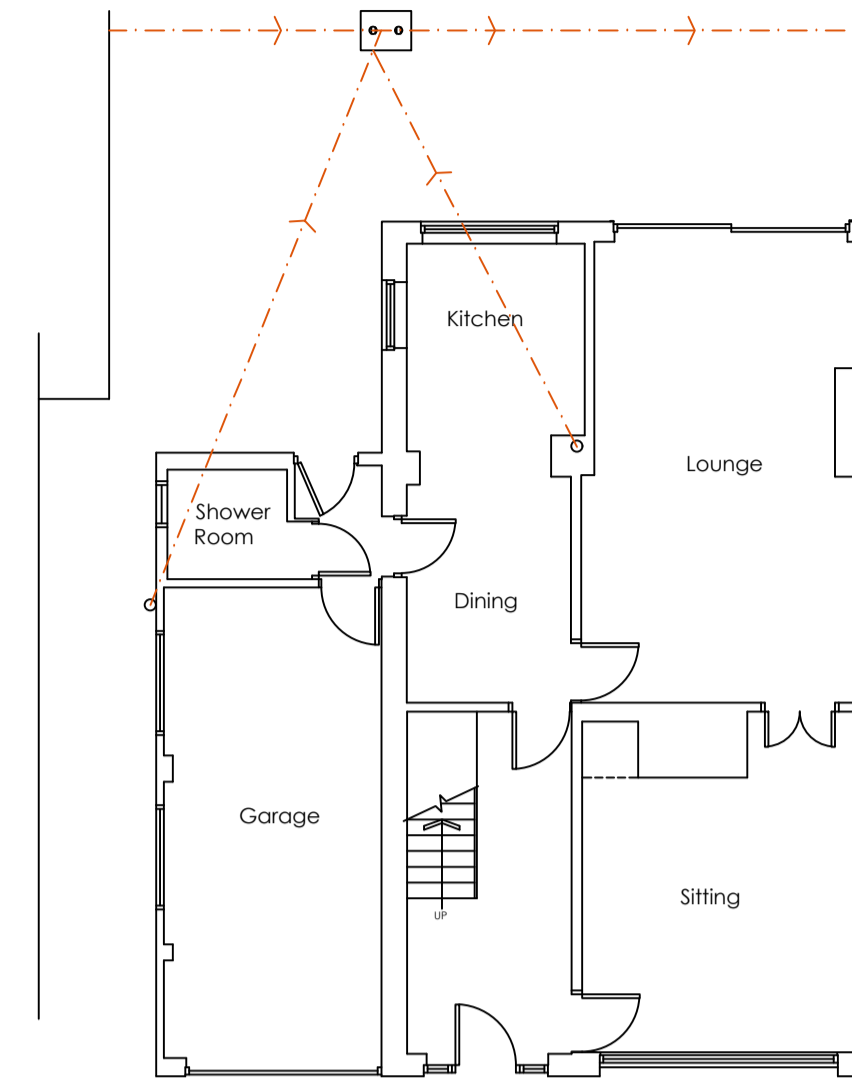



**EXISTING GROUND FLOOR PLAN**  
SCALE 1:100

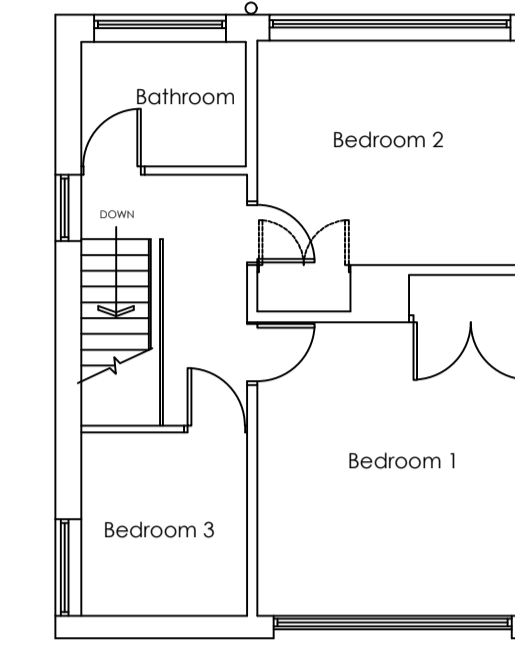


**EXISTING FIRST FLOOR PLAN**  
SCALE 1:100

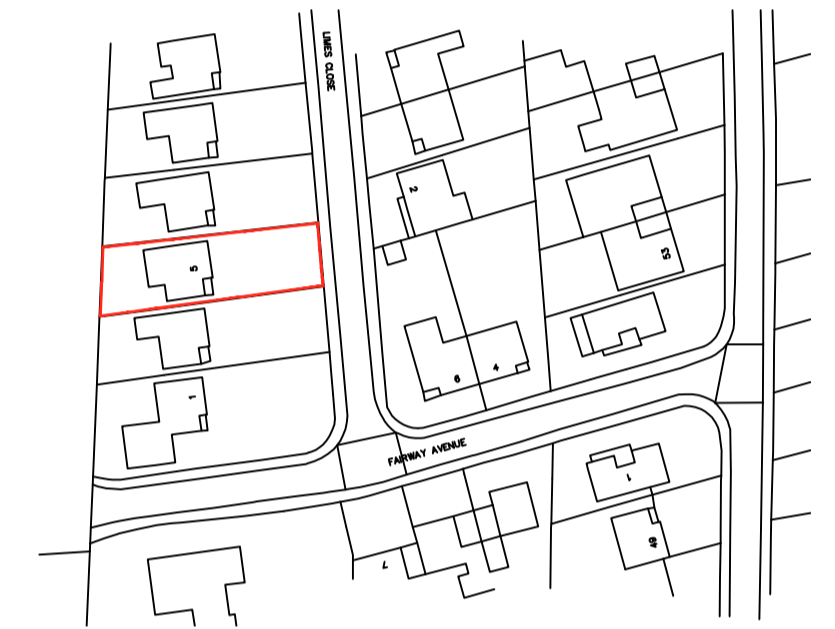


**LOCATION PLAN**  
SCALE 1:1250

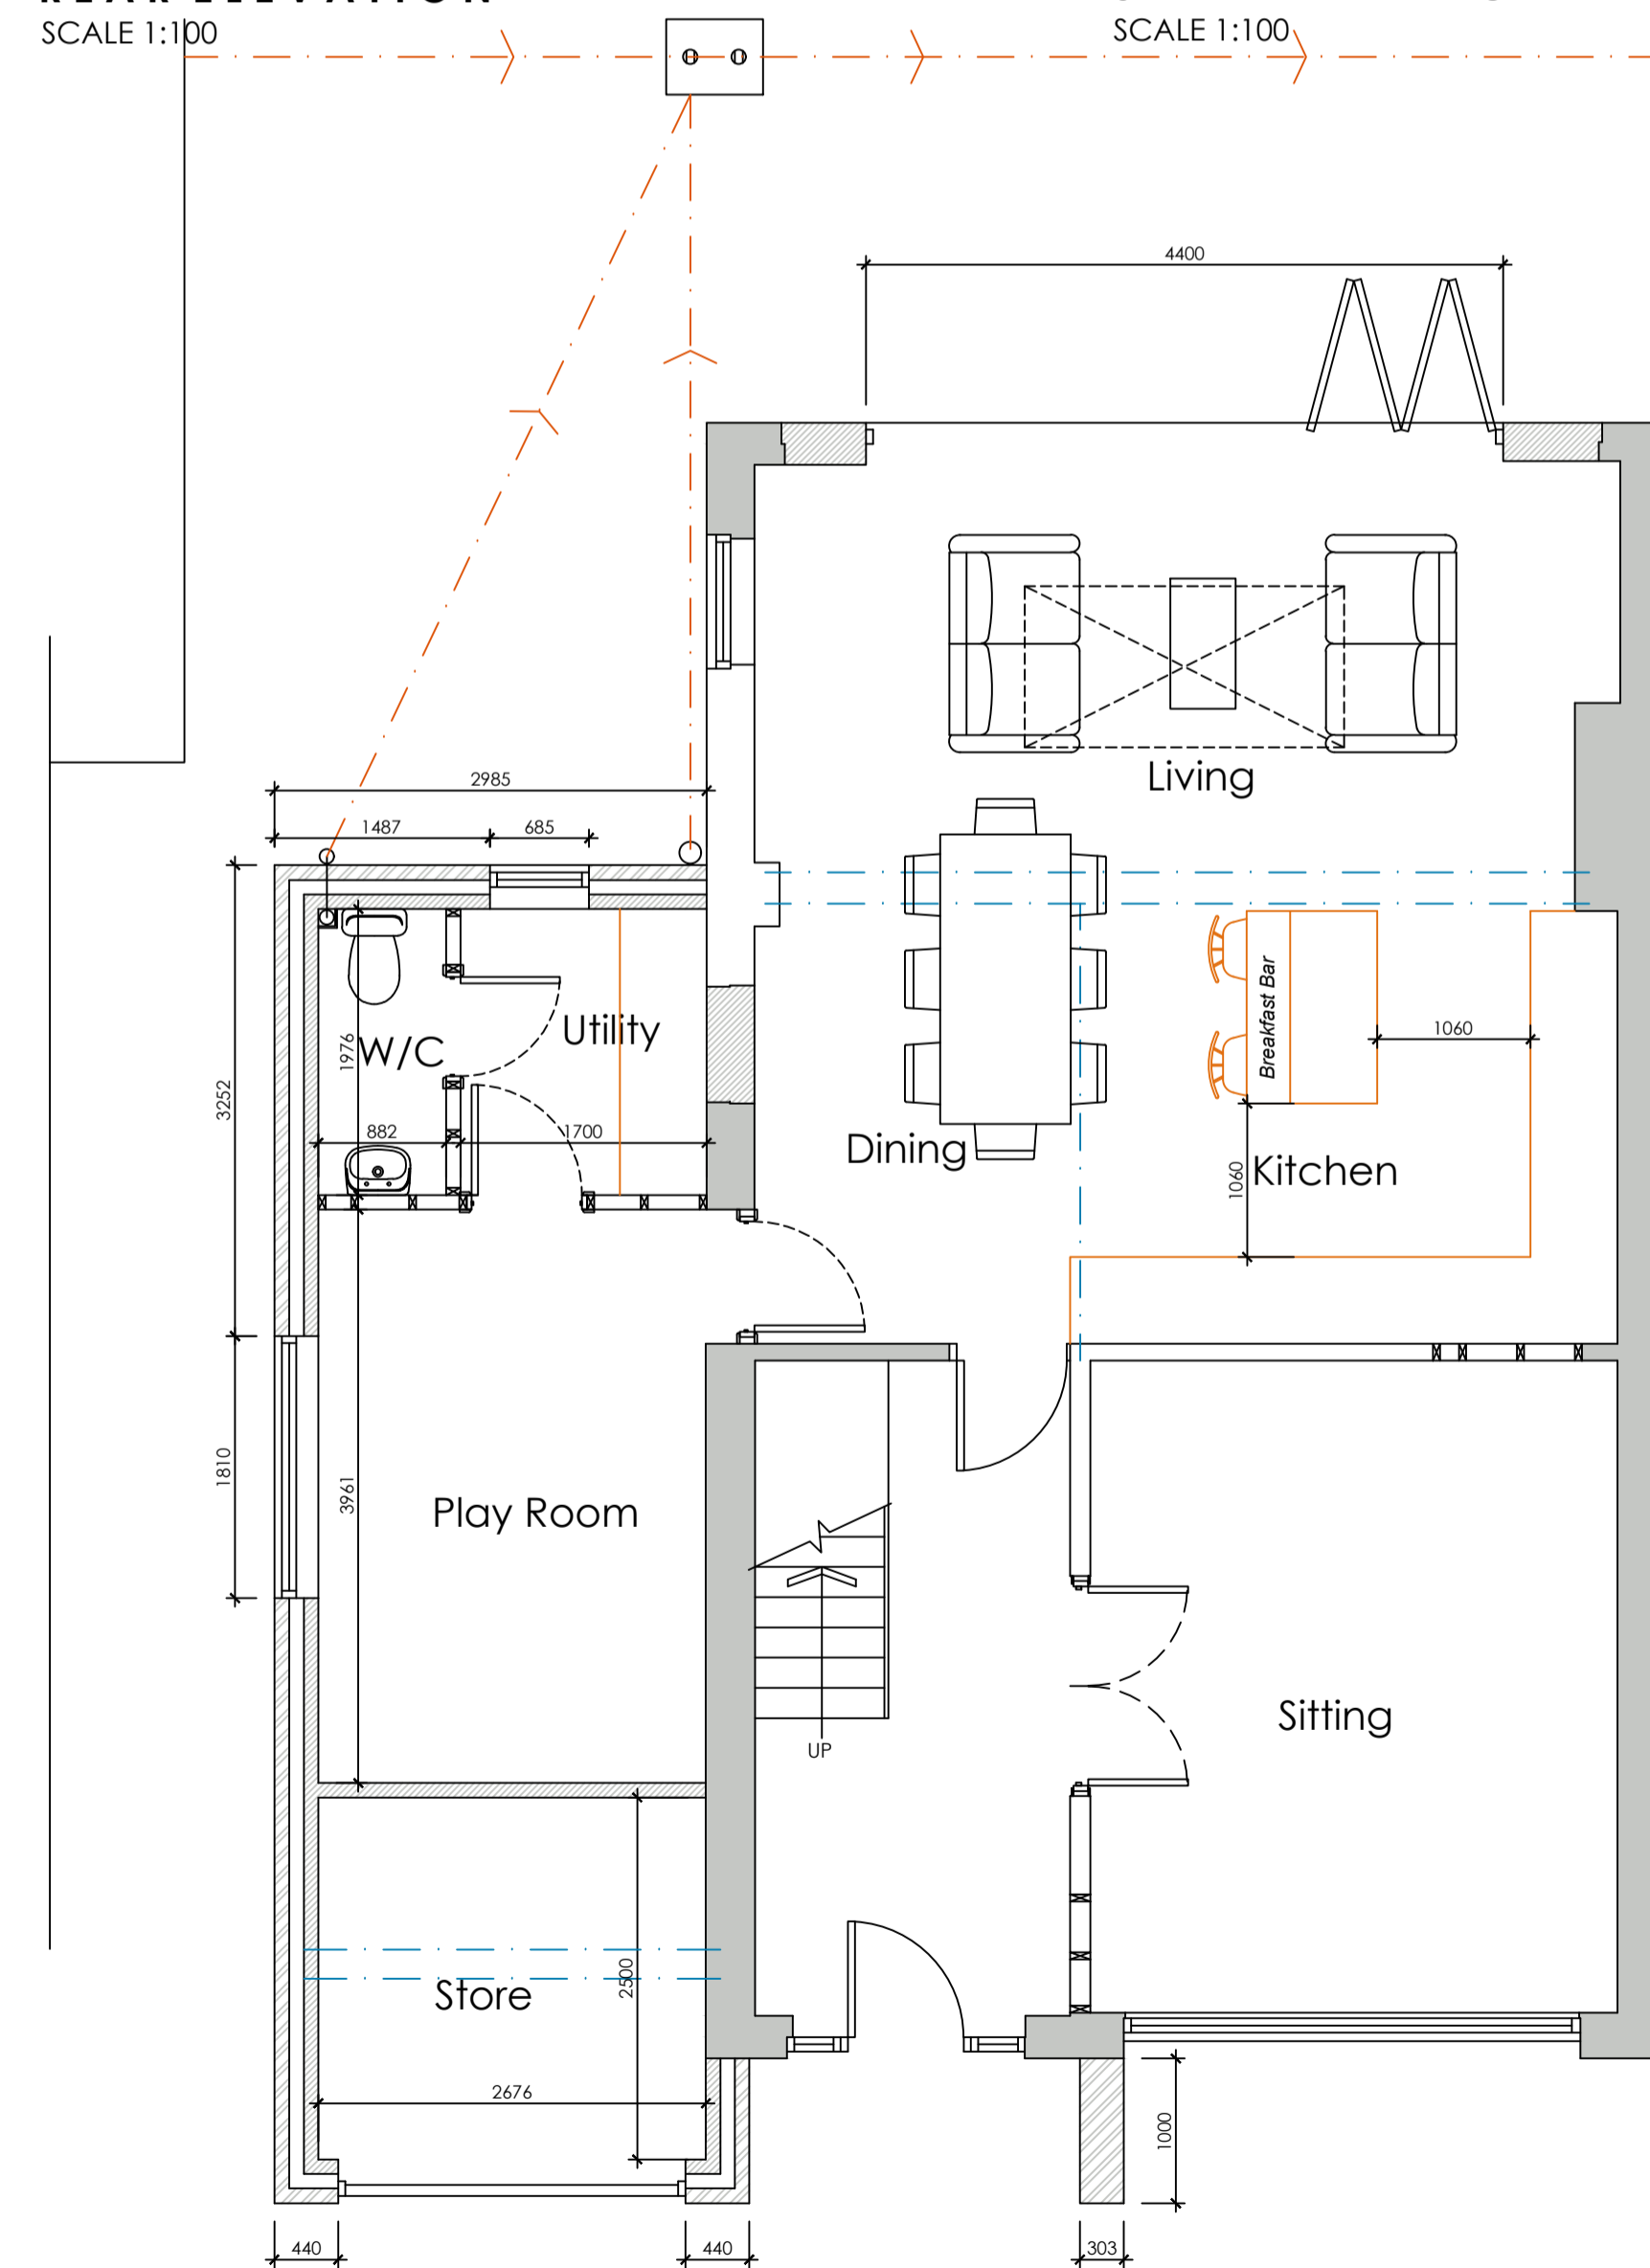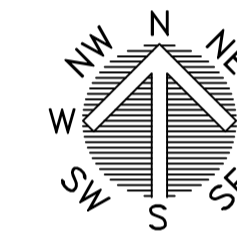

**PROPOSED GROUND FLOOR PLAN**  
SCALE 1:50

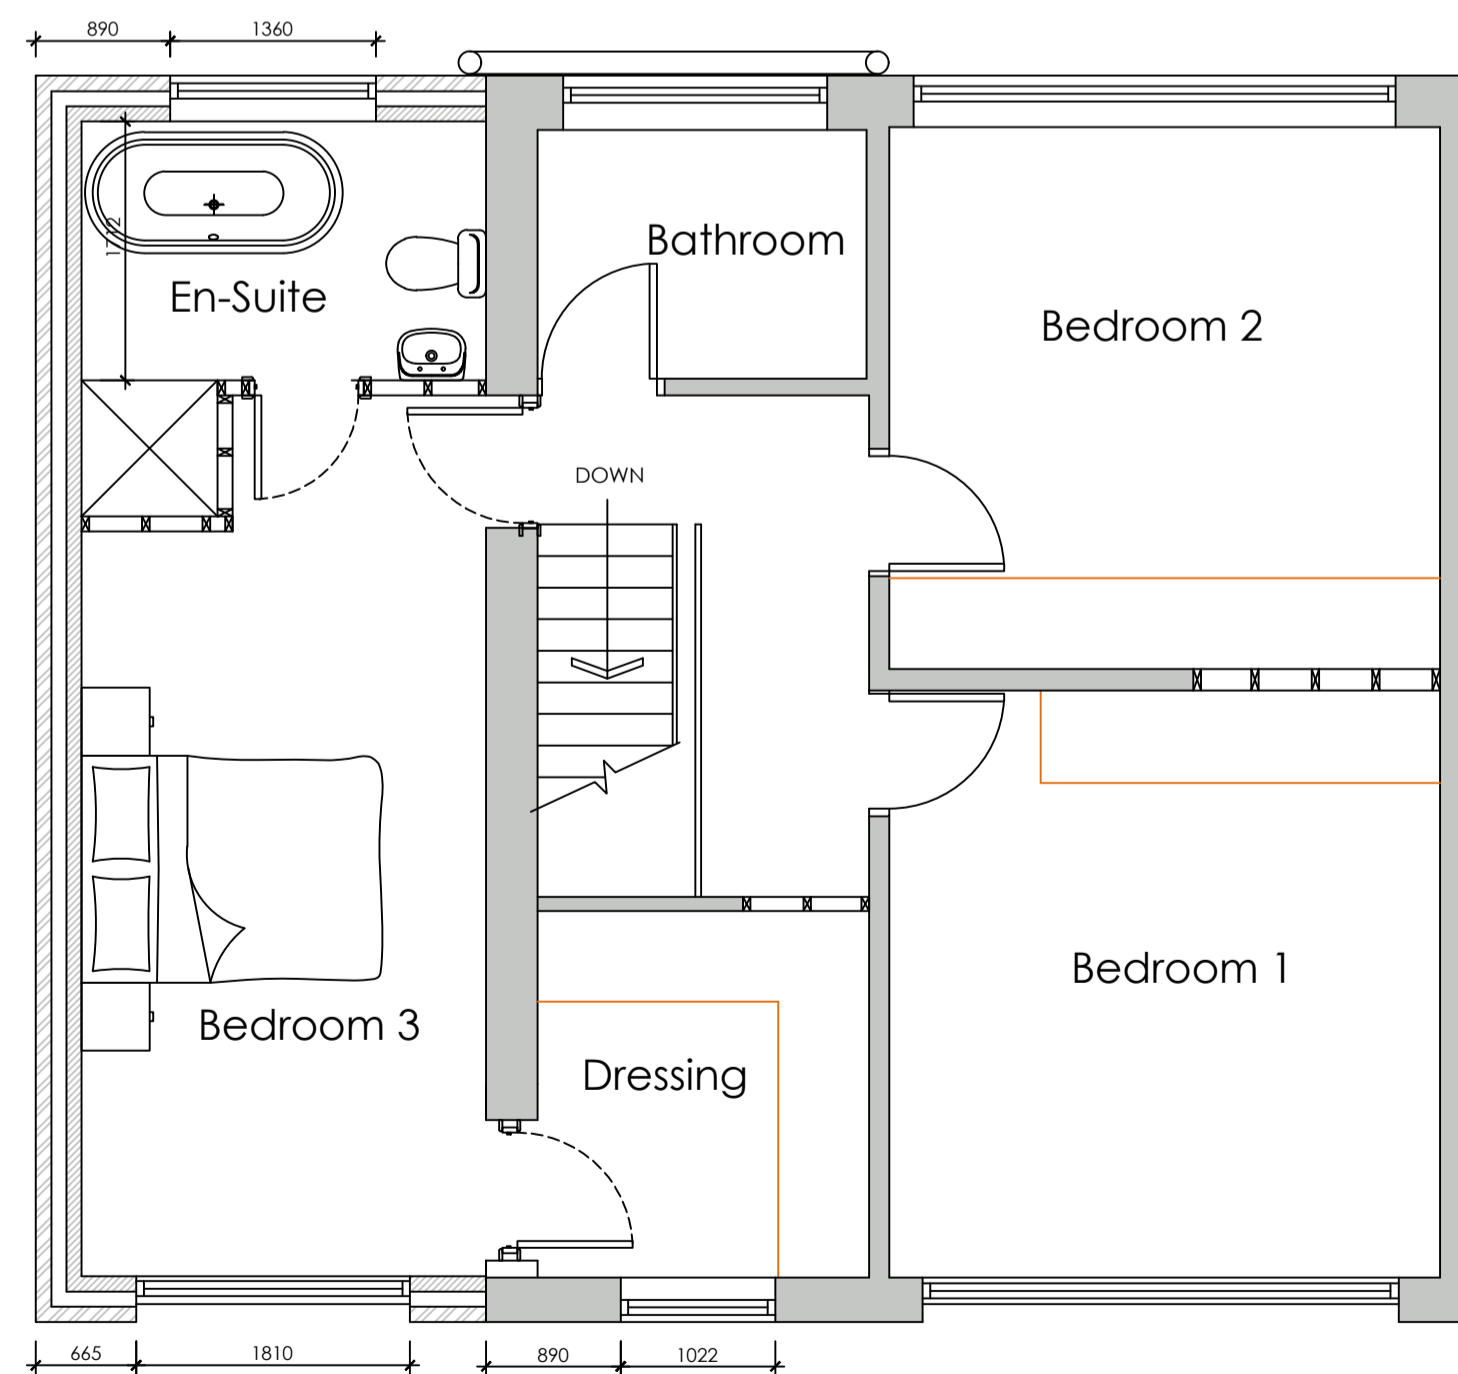

**PROPOSED FIRST FLOOR PLAN**  
SCALE 1:50

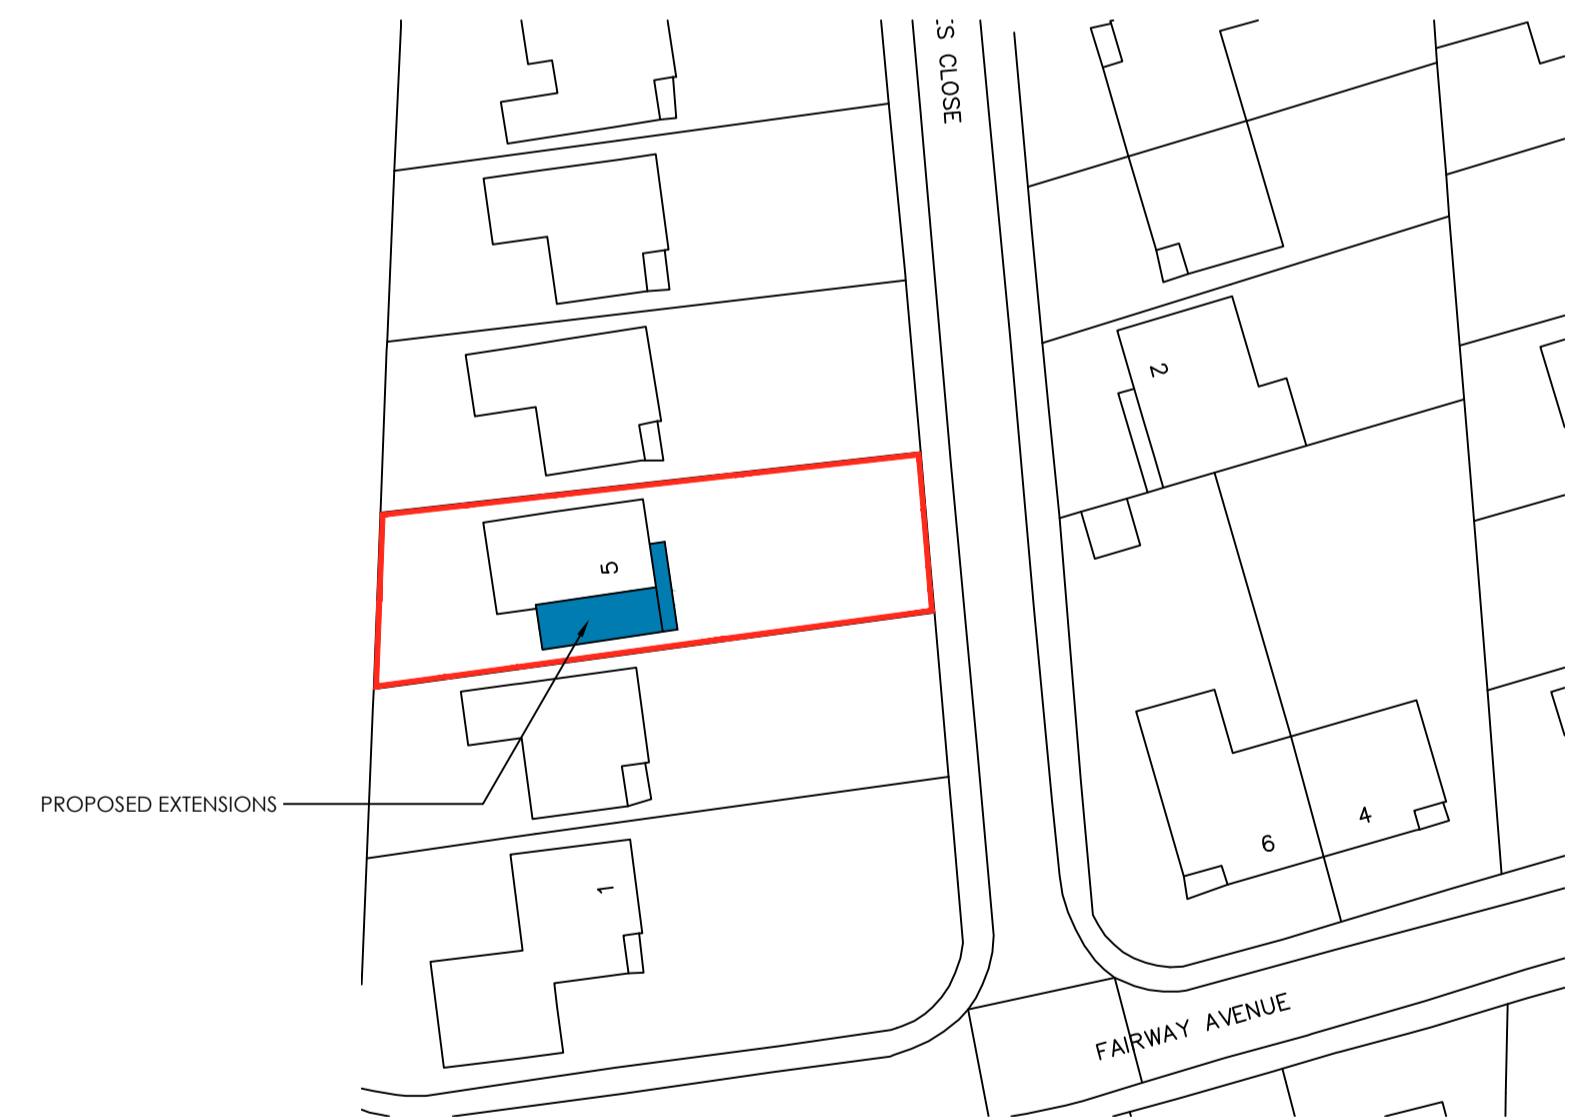

**BLOCK PLAN**  
SCALE 1:500

|   |        |   |  |        |             |
|---|--------|---|--|--------|-------------|
|   |        | OFFICE ONE,<br>34 VICTORIA ROAD,<br>BARNSELY, S70 2BU<br>Phone: 01226 208482<br>Email: info@whiteagus.co.uk<br>Web: www.whiteagus.co.uk |  |        |             |
| Project:<br><b>PROPOSED WORKS AT<br/>5 LIMES CLOSE<br/>BARNSELY S75 6JS</b> |        | Client:<br><b>MR RYAN BOOTH</b>   |  |        |             |
| Drawing Title:<br><b>PLANS AND ELEVATIONS</b>                               |        | Date:<br><b>AUGUST 2023</b>   | Scale:<br><b>1:50 &amp; 1:100 @ A1</b> |        |             |
| Ref:<br><b>23-086</b>   |        | Dwg. No.<br><b>01</b>   | Rev.<br><b>A</b>                       |        |             |
| Date  | Suffix | Description   | Date                                   | Suffix | Description |
| 30/08/2023  | A      | REVISED TO CLIENTS REQUIREMENTS   |  |        |             |