


Williams Saunders is the trading name of Wm Saunders Partnership LP. Wm Saunders Partnership Limited Liability Partnership is registered in England and Wales with the Registration number OC 30823. The Registered Office is Sheppard Lockton House, Cafferata Way, Newark on Trent, Notts. NG24 2JN.


The drawing & any design thereon is the copyright of Wm Saunders Partnership LP and must not be reproduced without their written consent.

Contractors must verify all dimensions, levels and co-ordinates of the site before commencing any work or making any shop drawings: no dimensions to be taken from drawing.


This drawing is subject to Building Regulations Approval.

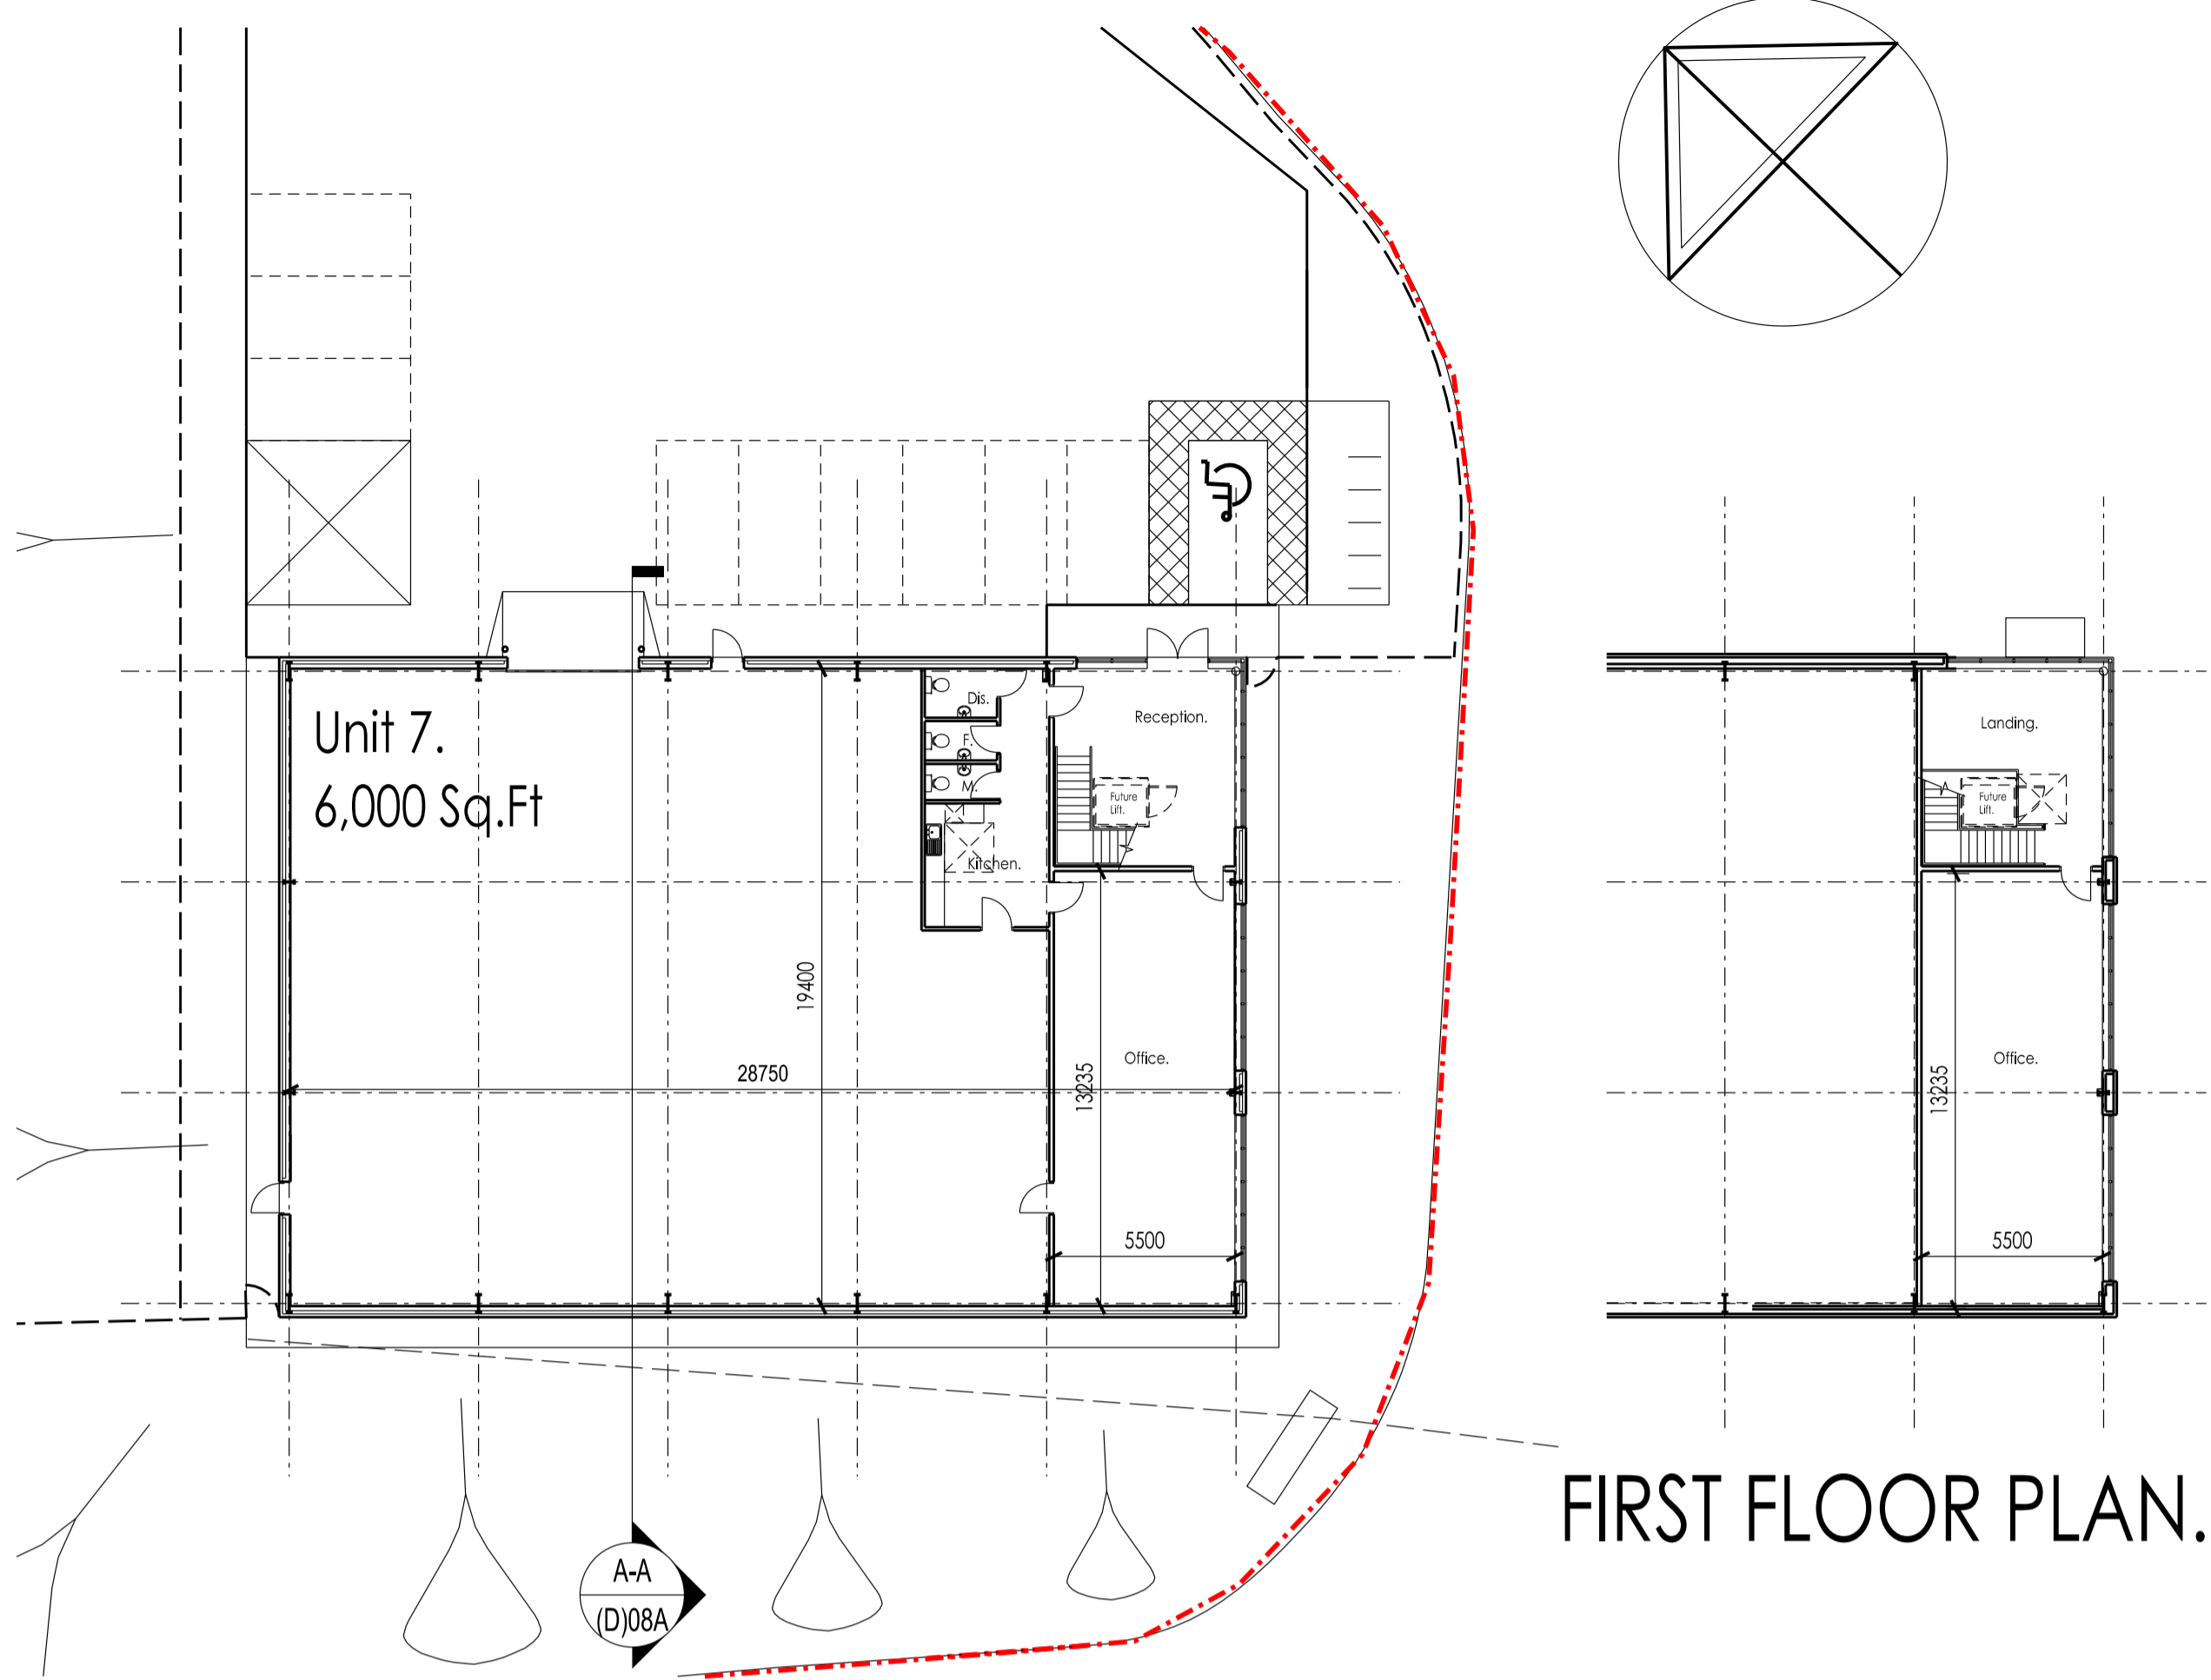


GROUND FLOOR PLAN. (1:200)

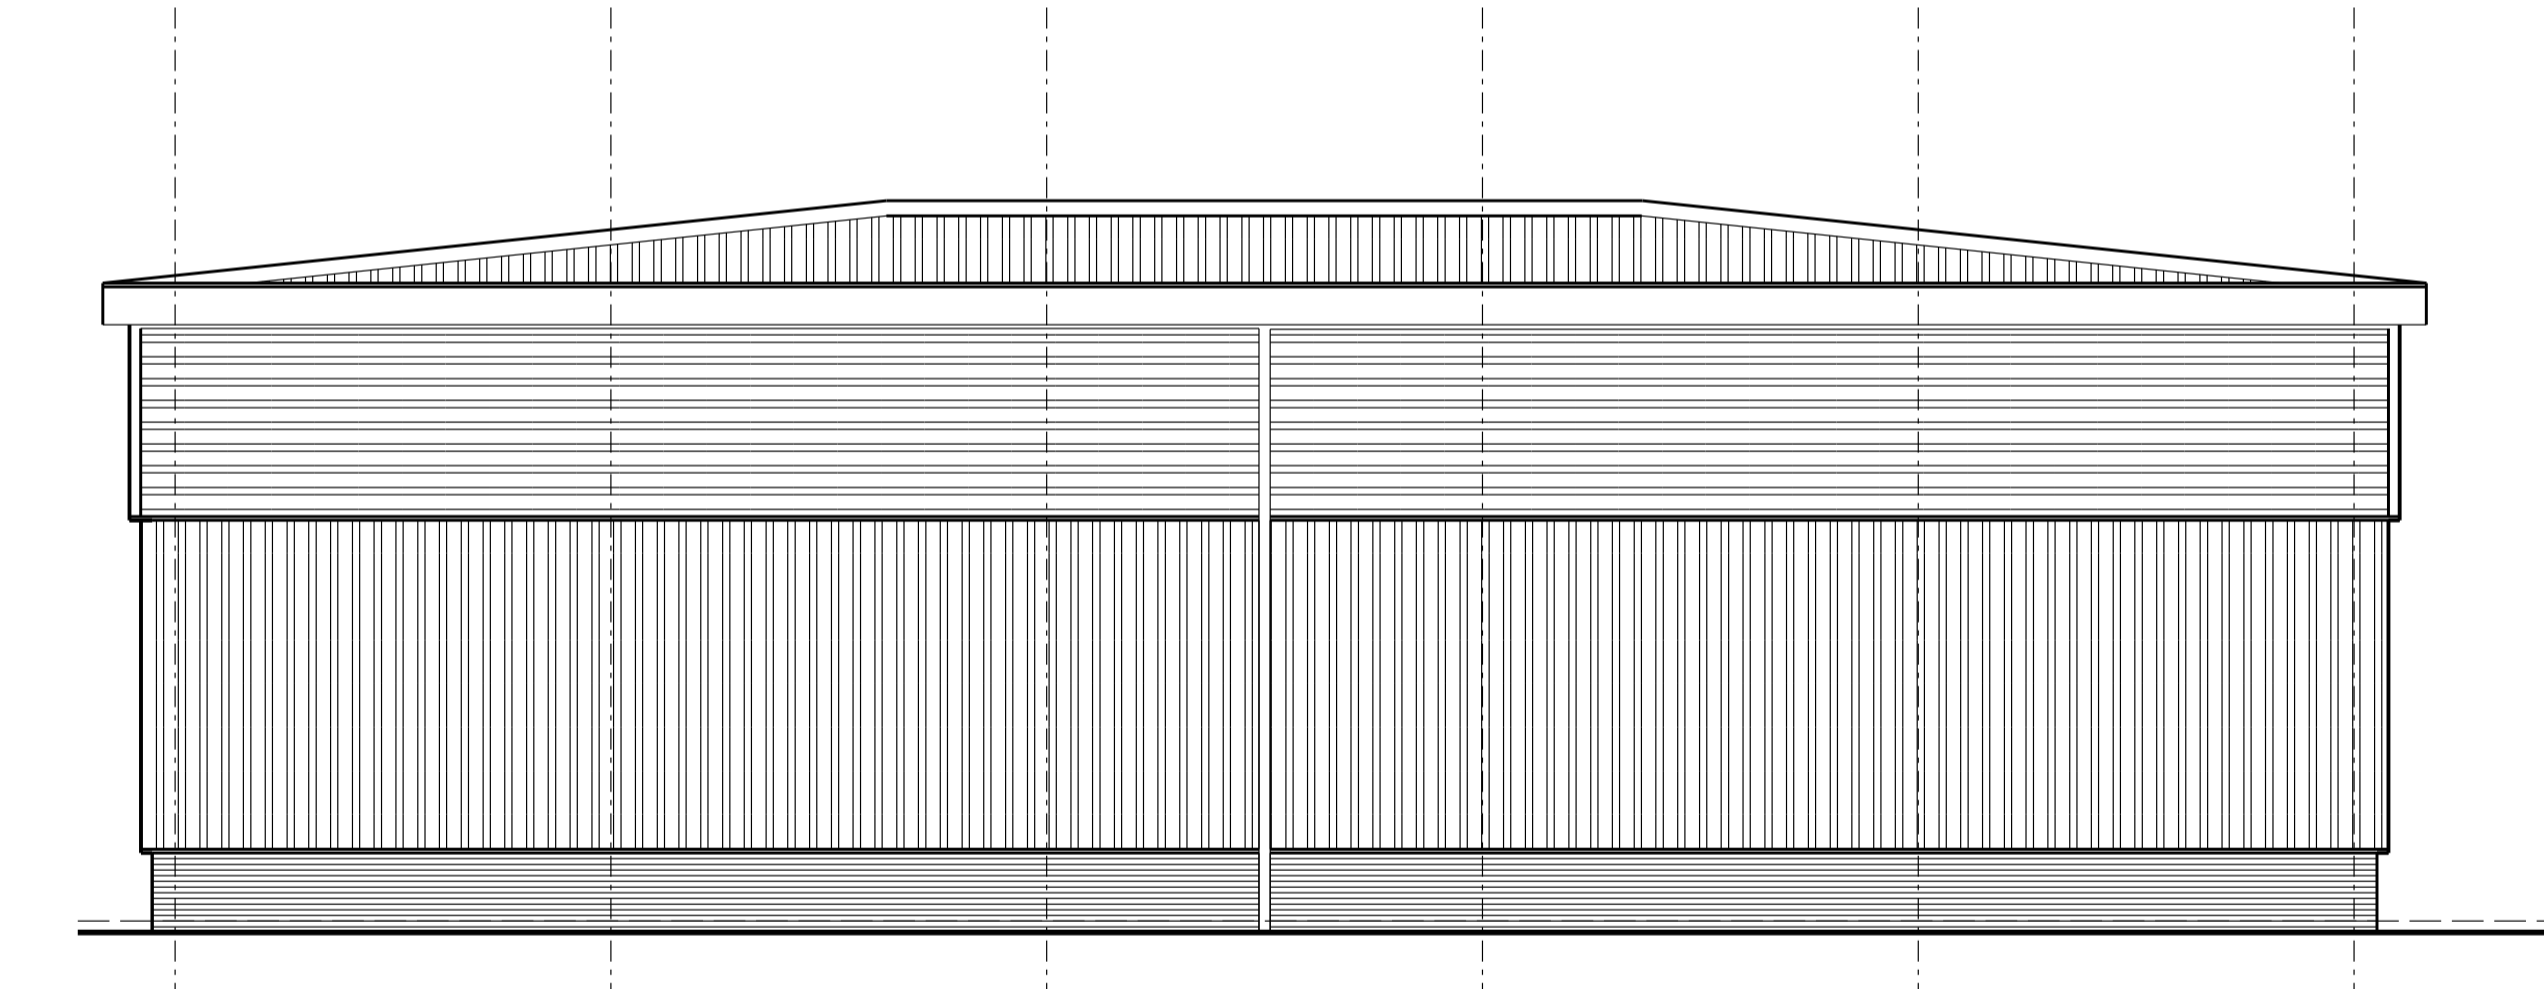


SOUTH WEST.

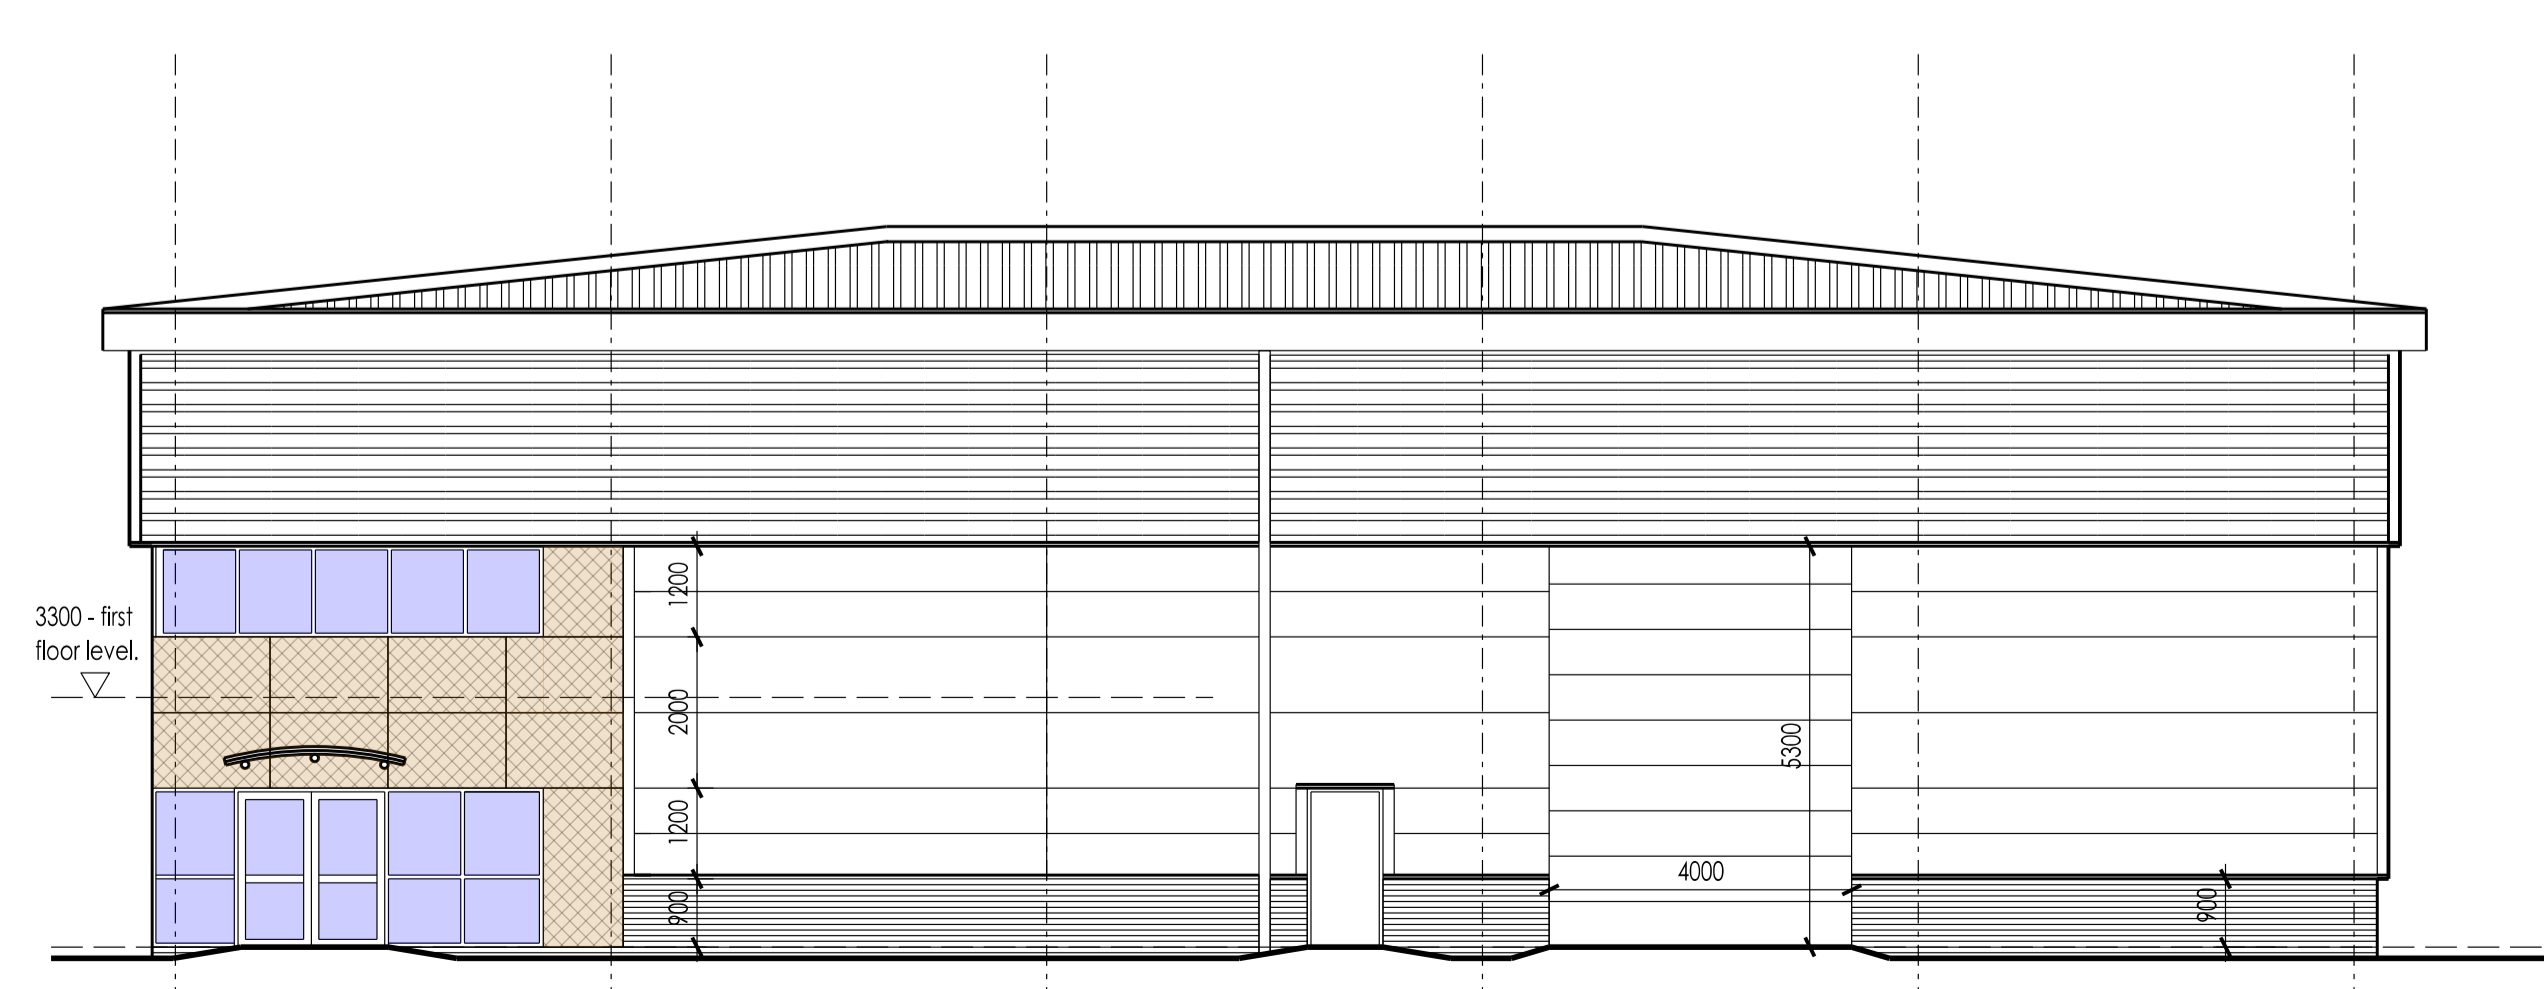

NORTH EAST.

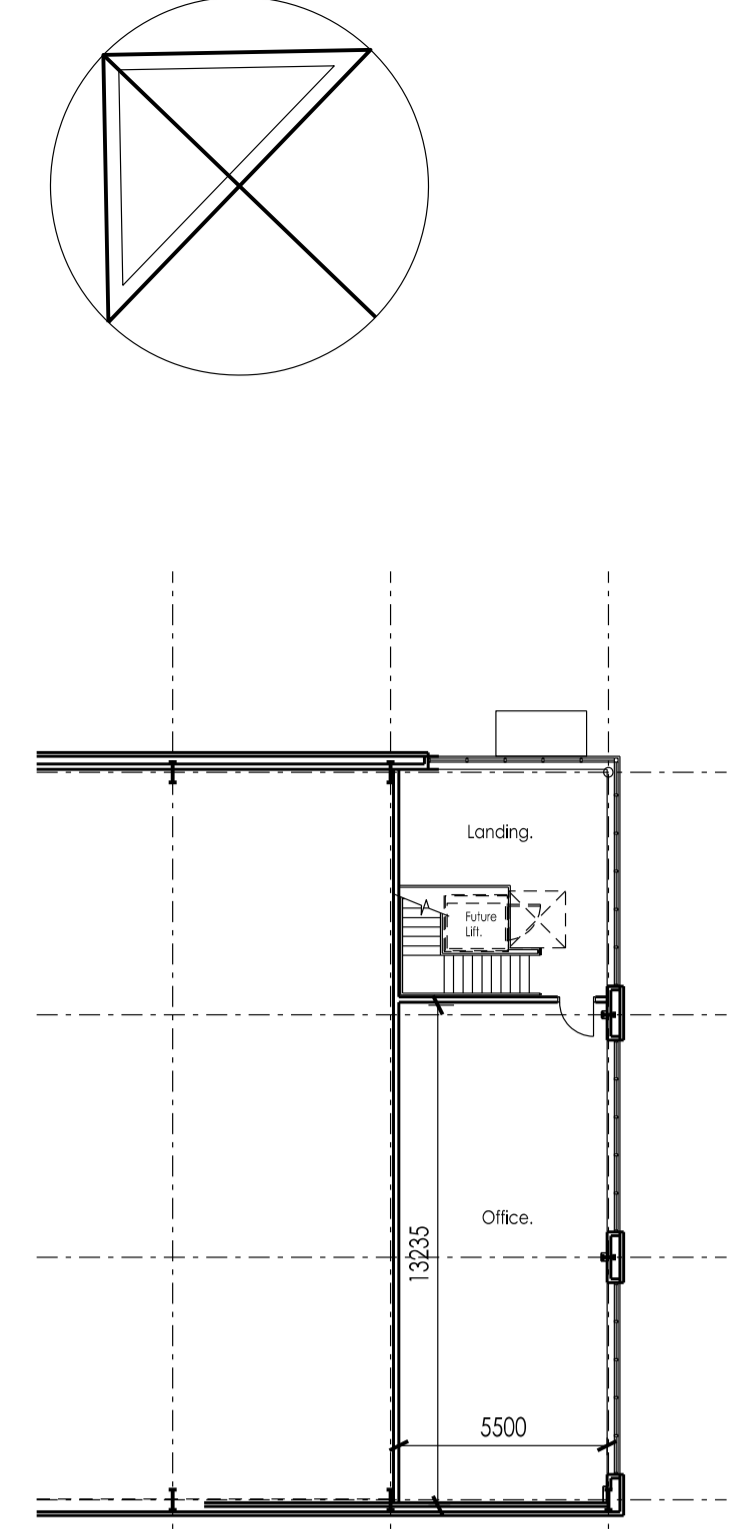


FIRST FLOOR PLAN.

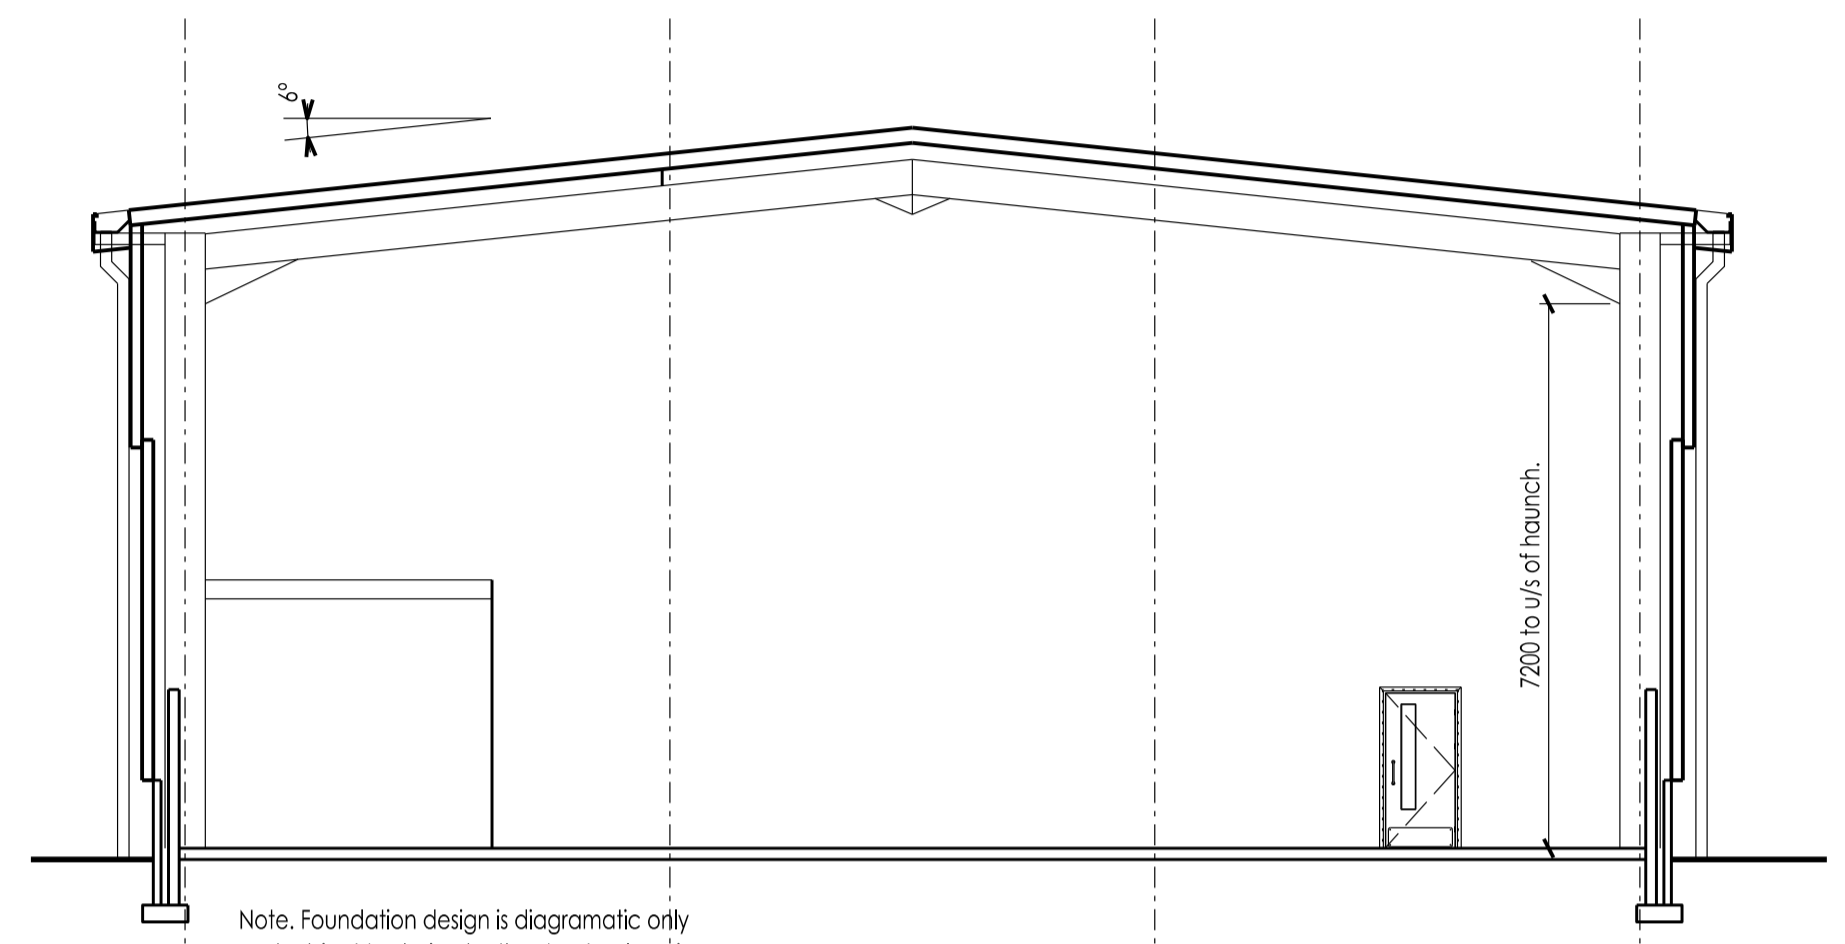


SECTION A - A.

Note. Foundation design is diagrammatic only and subject to design by the structural engineer.

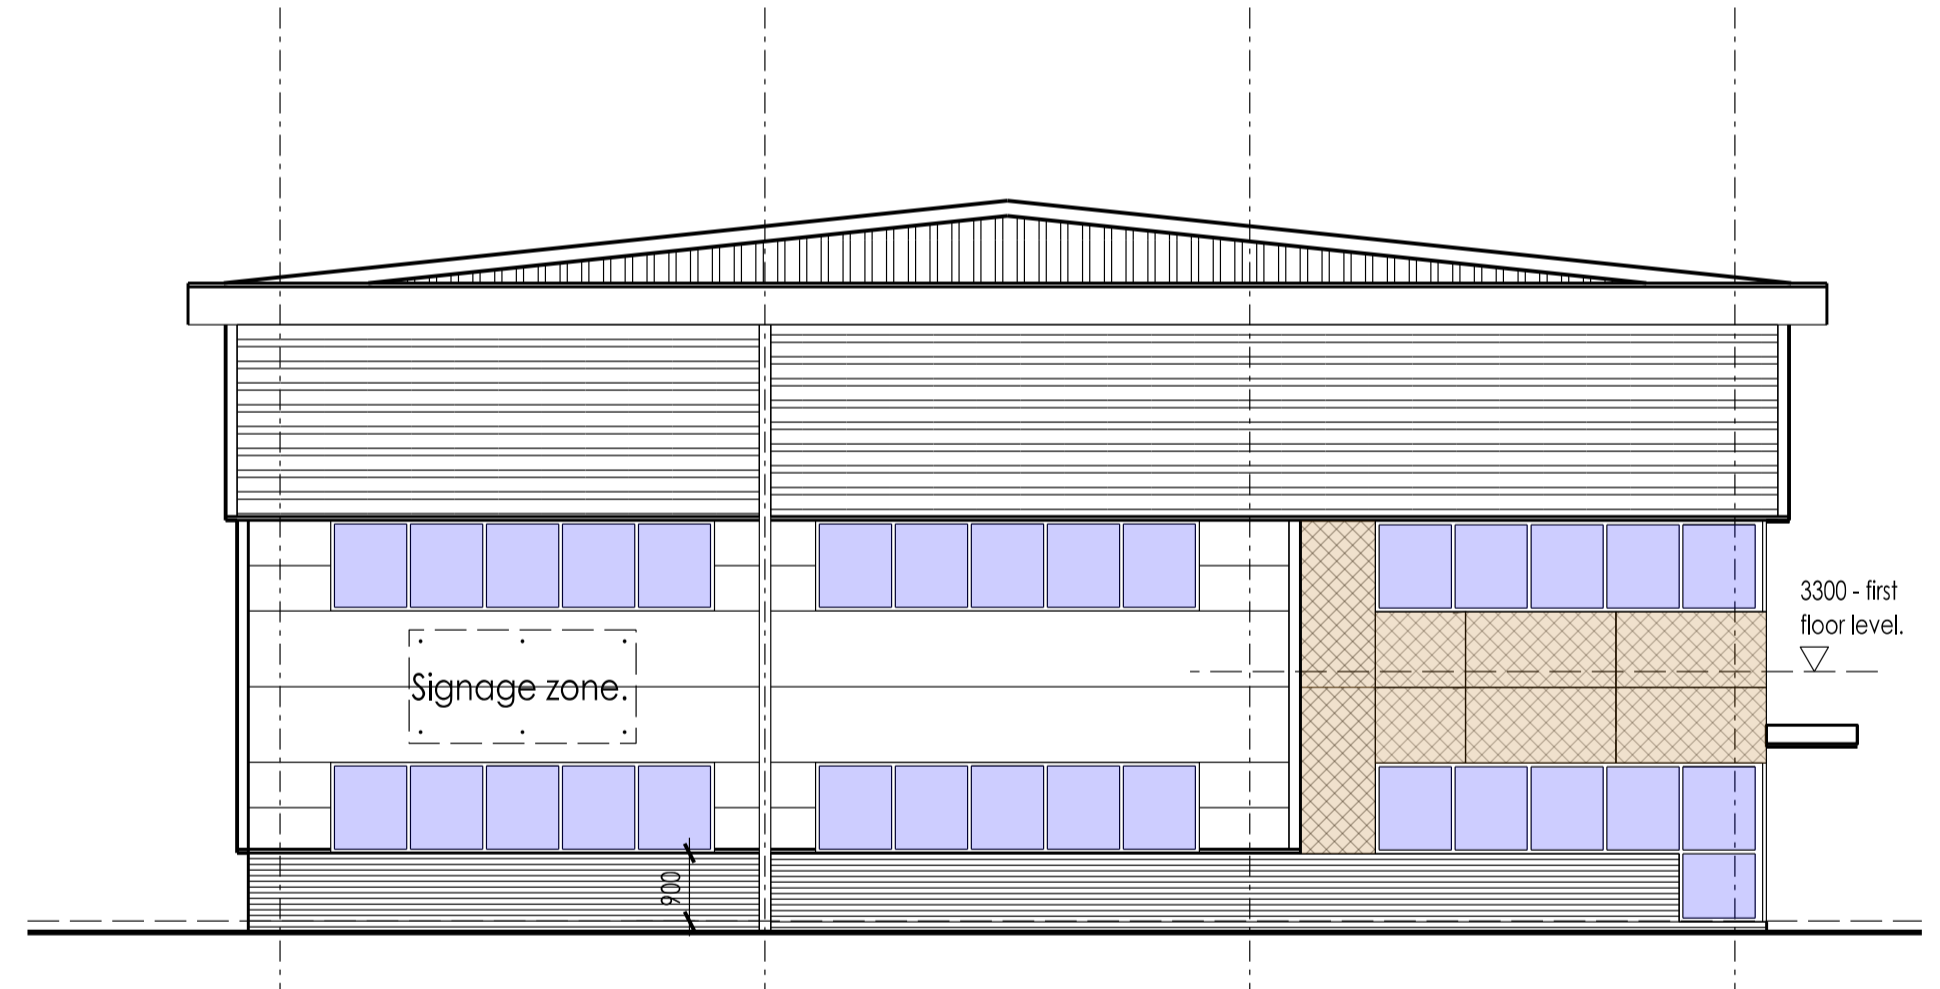

SOUTH EAST.

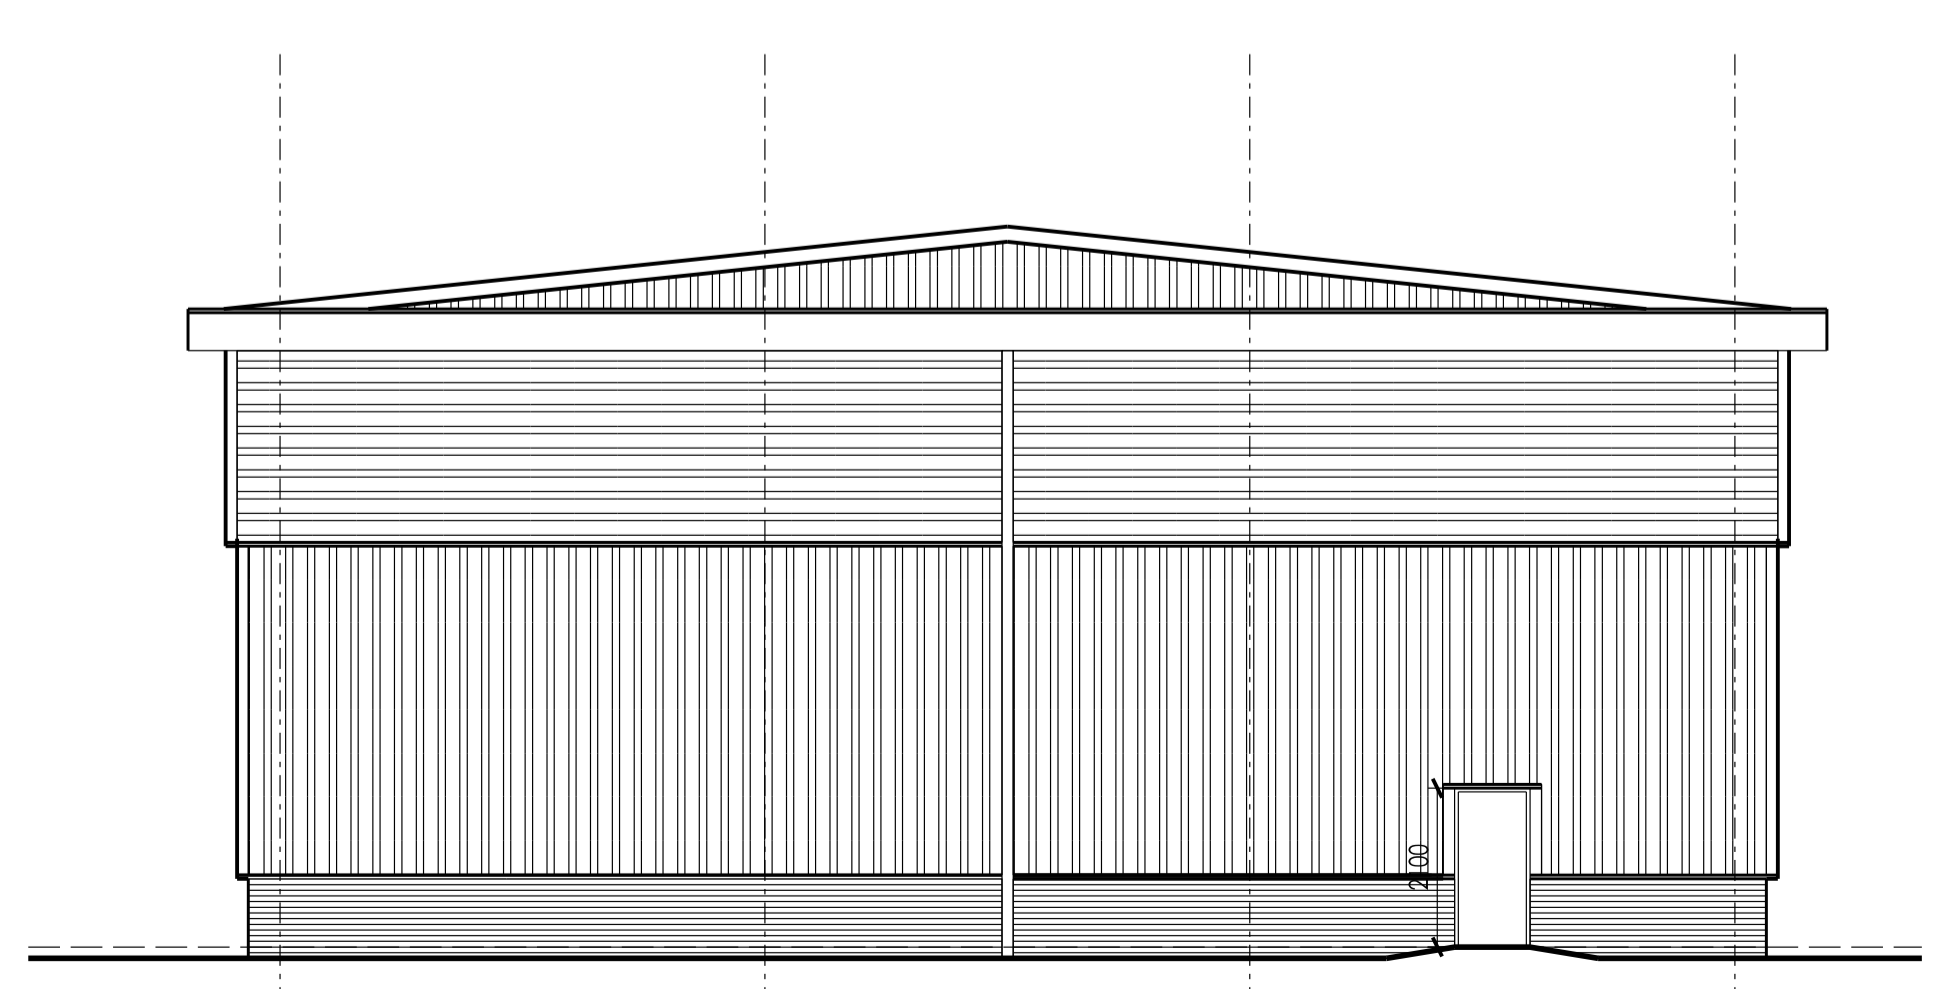

NORTH WEST.

C	Finishes Omitted.	IR	SW.	07/17
B	Floor plan updated & signage zone amended.	IR	SW.	06/17
A	Design updated.	IR	SW.	05/17
-	Issued for information	IR	NAC	04/17
Rev	Description	Drn	Vfd	Date

As outlined in section 2.3 of the CIB Industry Guidance to Designers, insignificant risks can usually be ignored, as can risks arising from routine construction activities, unless the design compounds or significantly alters these risks. In accordance with CDM Regulations 8, 9 and 11, any significant risks relating to the design features shown on this drawing have been identified and are annotated thus:

No significant risks have been identified.

Significant risks have been identified - refer to notes on drawing for information on residual risks and any control measures to be employed.

Refer to the current Designer's Risk Assessment sheets for further details.

Designer's Signature: SW Date: 04/17

Drawing Status: PLANNING.

williamsaunders
 architecture: engineering: building consultancy
 Sheppard Lockton House Tel: 01636 704361
 Cafferata Way Fax: 01636 702809
 Newark-on-Trent W: wmsaunders.co.uk
 Nottinghamshire, NG24 2JN
 Also at Leeds, Cardiff, Wirksworth

Project Proposed Development, Capitol Park, Barnsley.			
Client Carnell Management Services Ltd.			
Title Unit 7 Proposed Plan, Section and Elevations.			
Drawn IR	Date April 2017	Scale 1:200/1:100	@ A1
Discipline Arch	Project Number 11548	Drawing Number (D)08	Revision C