


NOTE
 Drawing use for status issued for only. Feasibility & Planning drawings are not intended for construction or manufacture. J Mahoney Architects Ltd cannot accept any responsibility for issues arising due to this.


All dimensions to be checked on site and any discrepancies to be notified prior to the commencement of work.

Do not scale from this drawing. If in doubt ask


© J Mahoney Architects Ltd

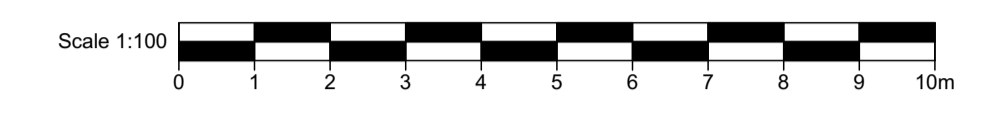


Site & Building survey information taken from HH Surveys Ltd drawings JMAL/300SP dated 24/03/20 & 300/SPEL EL & 300/SPEL FP dated 1/4/20.

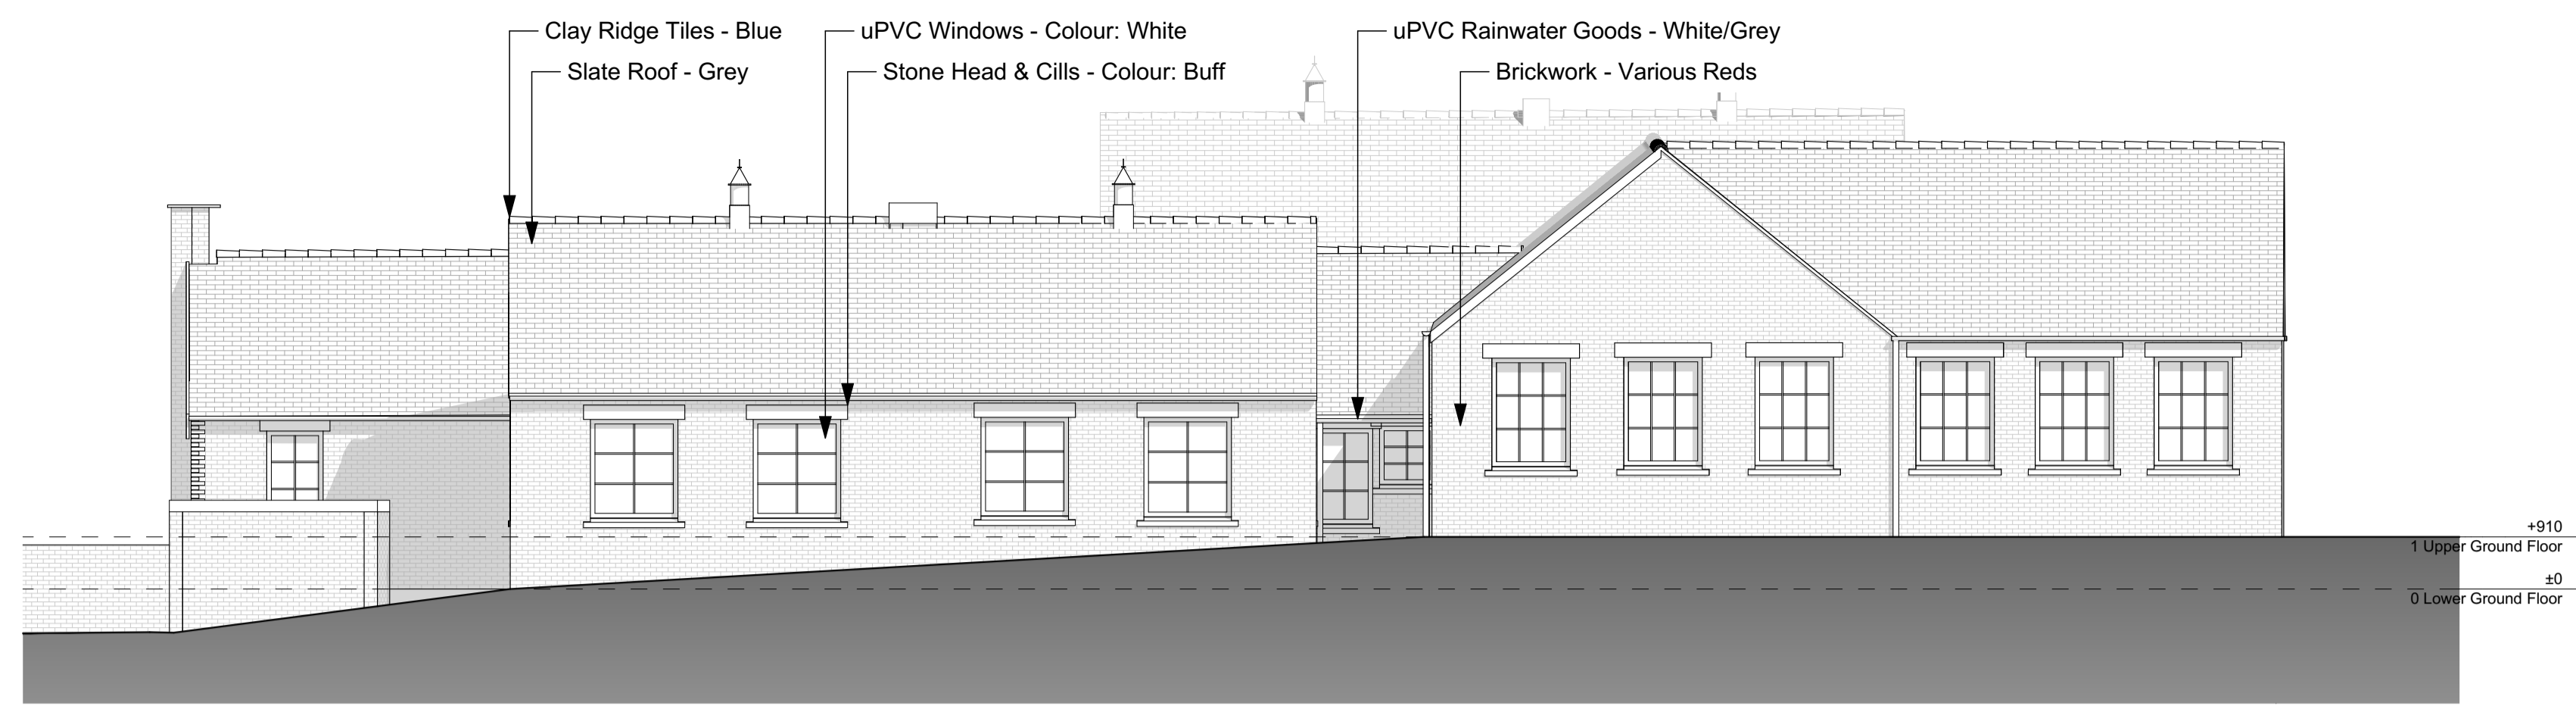

Concept North Elevation

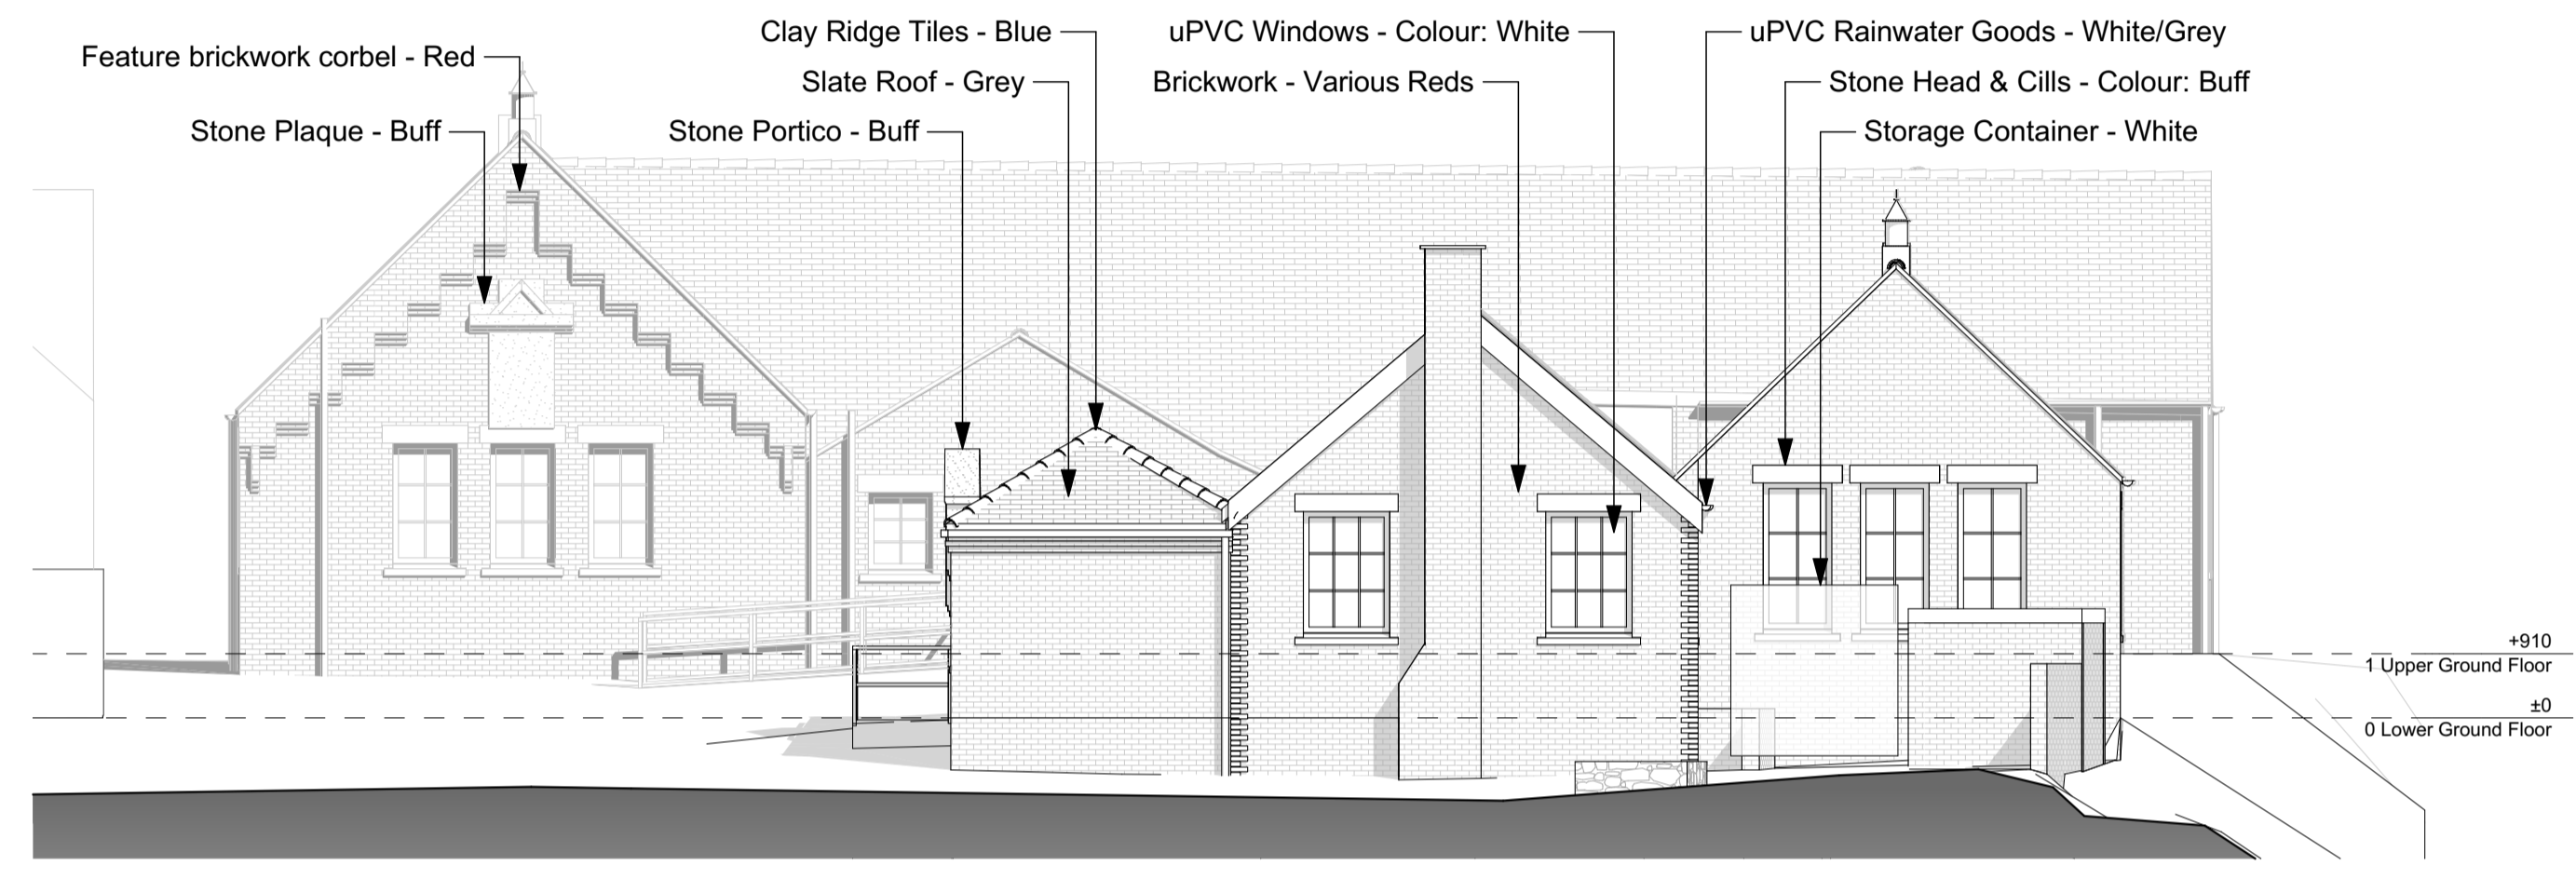


Concept East Elevation

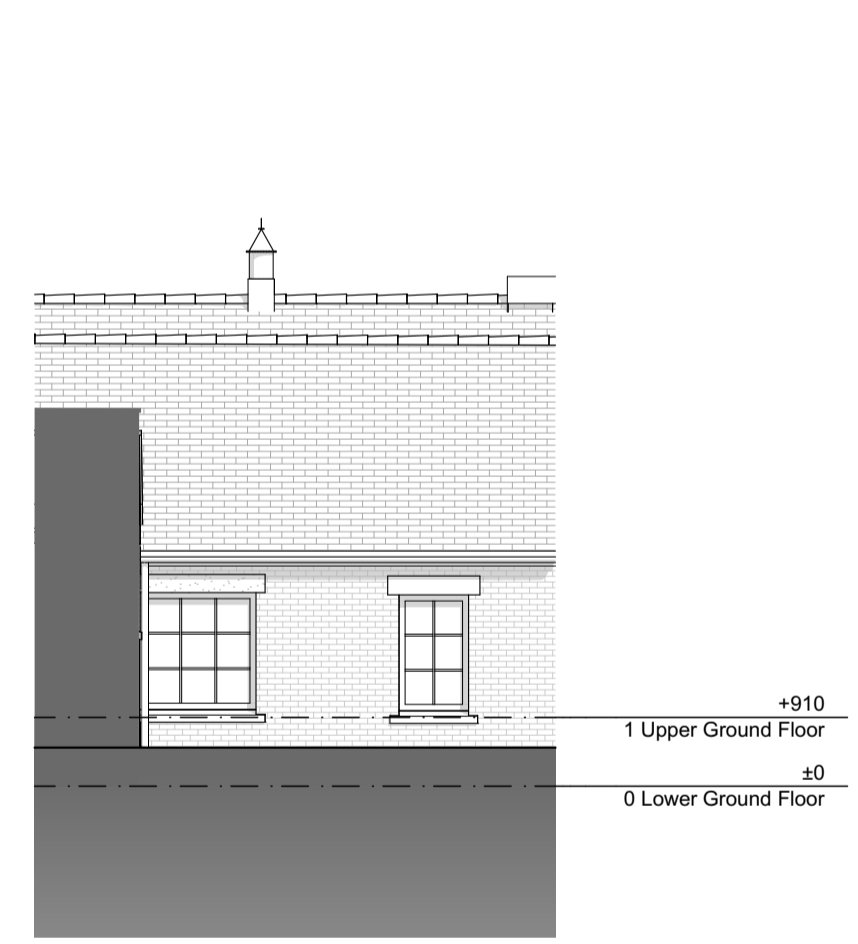

Part South Elevation



Concept South Elevation

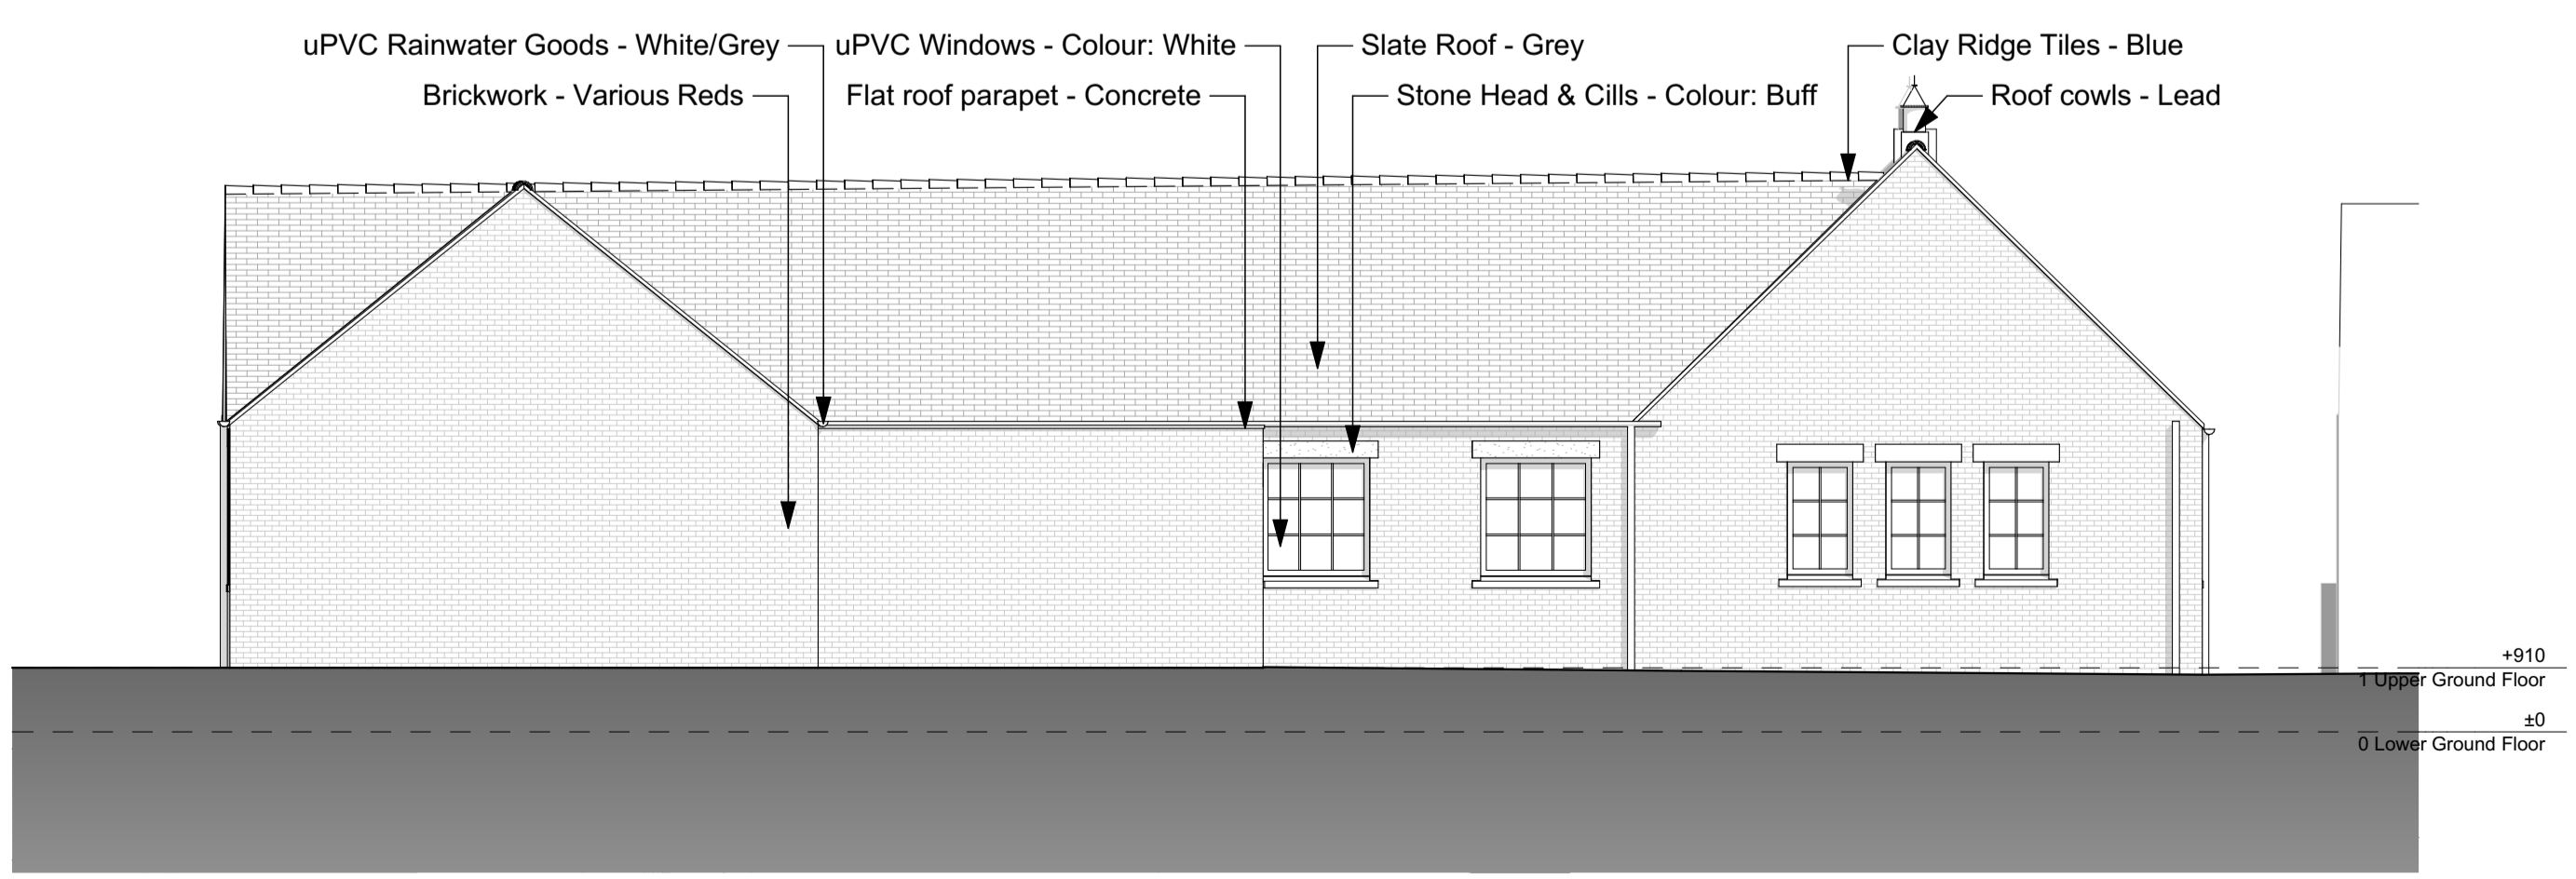

Concept West Elevation

E	Part South elevation added.	10.01.25	JFM
D	Neighbouring property outline added.	02.09.24	JFM
C	Draft tender issue	09.02.24	JFM
B	Updated to current proposals	07.09.20	JFM
A	Planning issue	28.04.20	JFM
	Initial issue		
Rev	Revision Notes	Date	Initial

status **PLANNING**

J Mahoney Architects
 Design & Planning

J Mahoney Architects Ltd,
 25 Millstones, Oxspring
 Sheffield, S36 8WZ

Tel: 07577572695
 Email: jmahoneyarchitects@gmail.com

client
 Penistone Town Council

job title
 Extension to Community Centre
 St John's Community Centre
 Church Street, Penistone
 Sheffield, S36 6AR

drg title
 Existing Elevations

date **April 2020** drawn **JFM**

scale **1:100** sheet **A1**

drwg no & revision
PCC-JMA-ZZ-00-DR-A-(10)102E