

**PROPOSED FRONT ELEVATION**  
SCALE 1:100


**PROPOSED SIDE ELEVATION**  
SCALE 1:100

**PROPOSED REAR ELEVATION**  
SCALE 1:100


**PROPOSED SIDE ELEVATION**  
SCALE 1:100




**EXISTING FRONT ELEVATION**  
SCALE 1:100

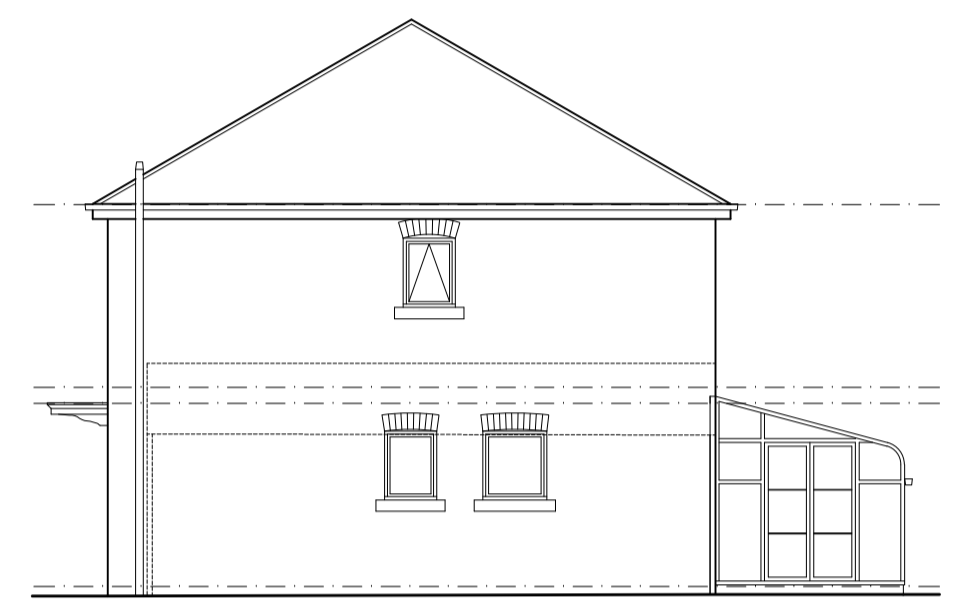


**EXISTING SIDE ELEVATION**  
SCALE 1:100

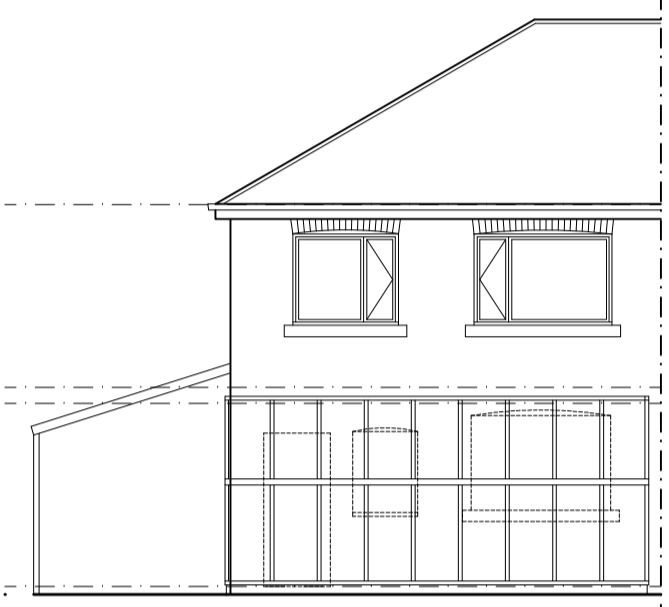


**EXISTING REAR ELEVATION**  
SCALE 1:100

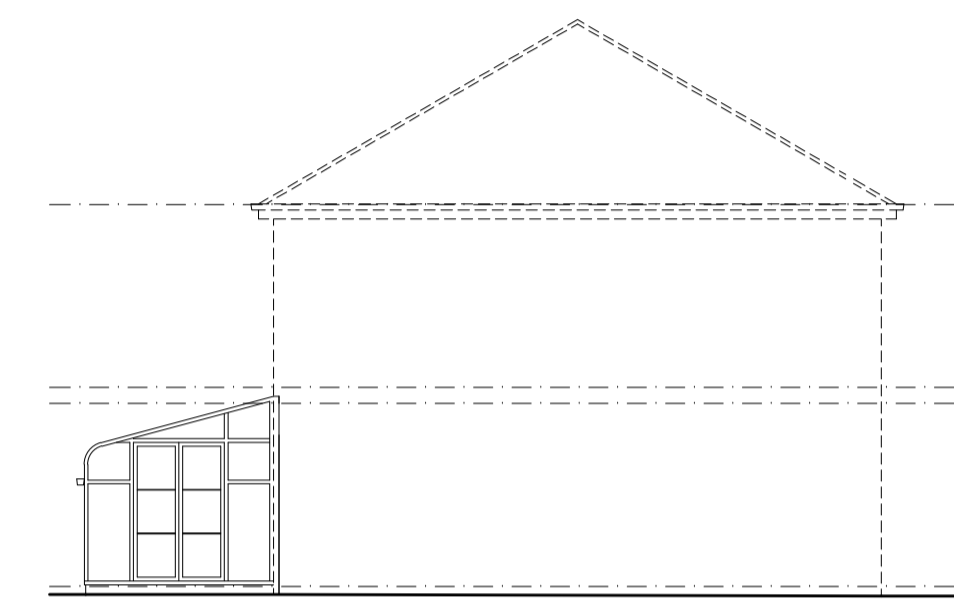


**EXISTING SIDE ELEVATION**  
SCALE 1:100

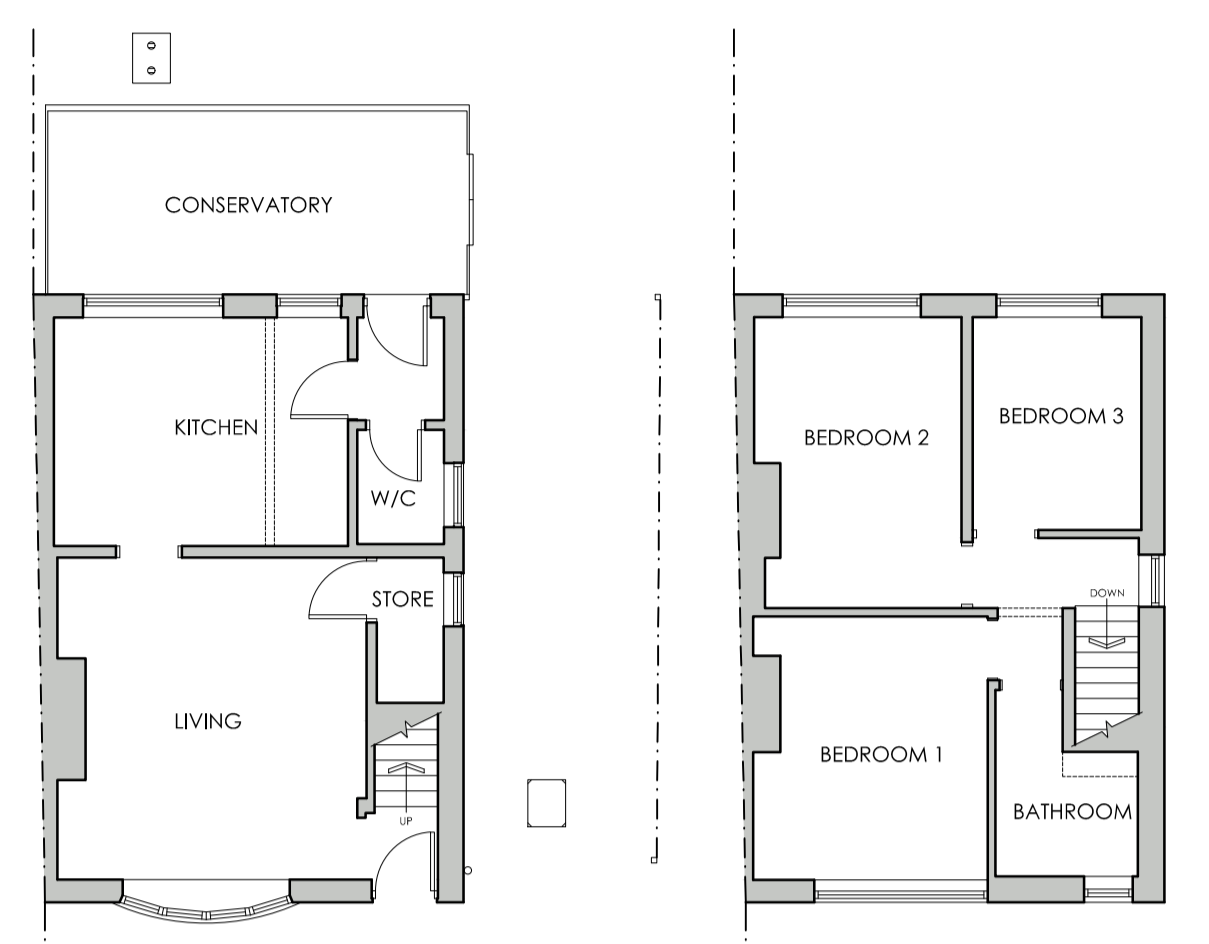

**EXISTING FLOOR PLANS**  
SCALE 1:100

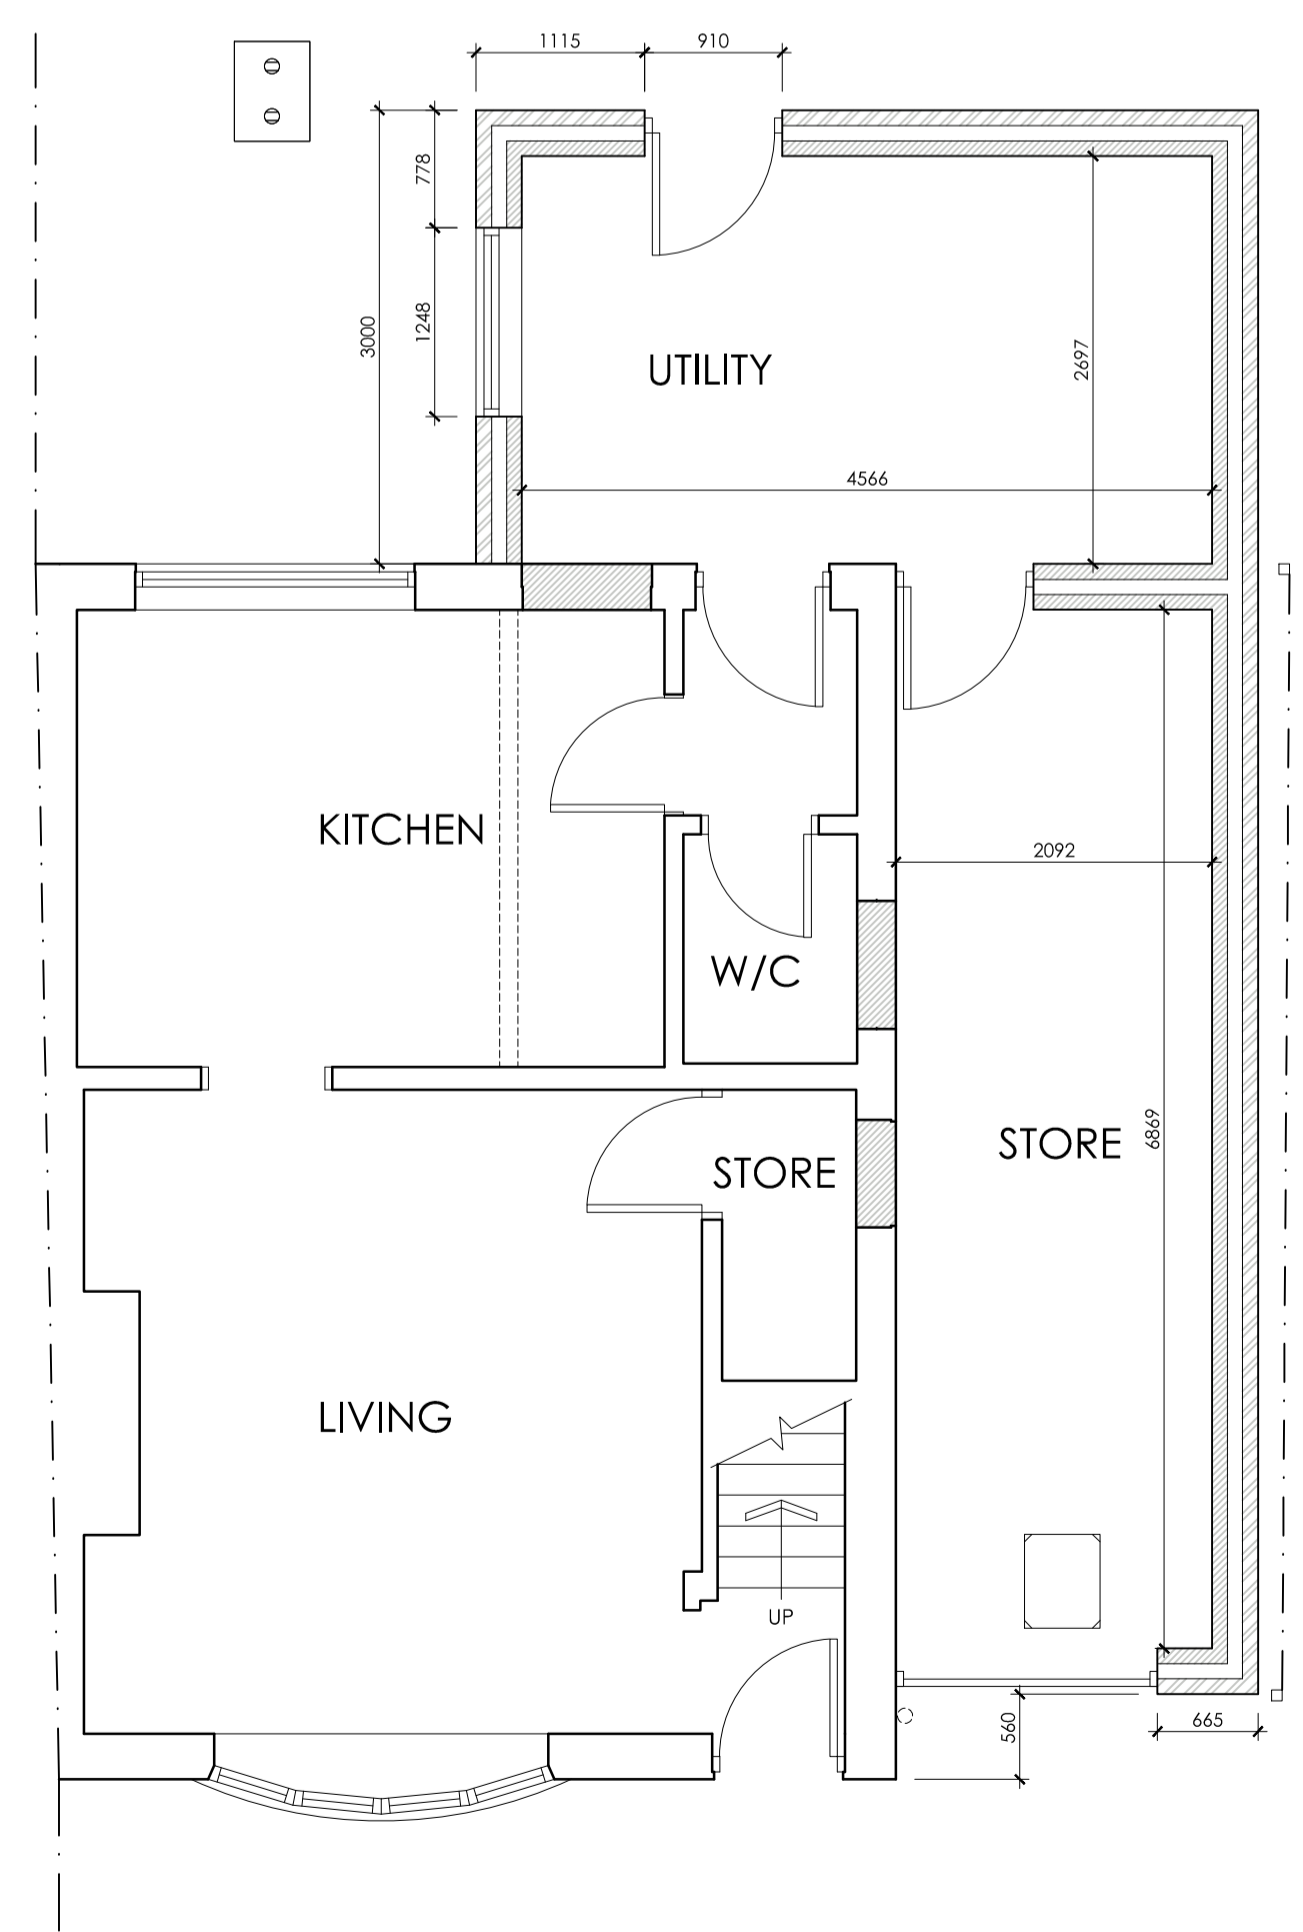

**PROPOSED GROUND FLOOR PLAN**  
SCALE 1:50

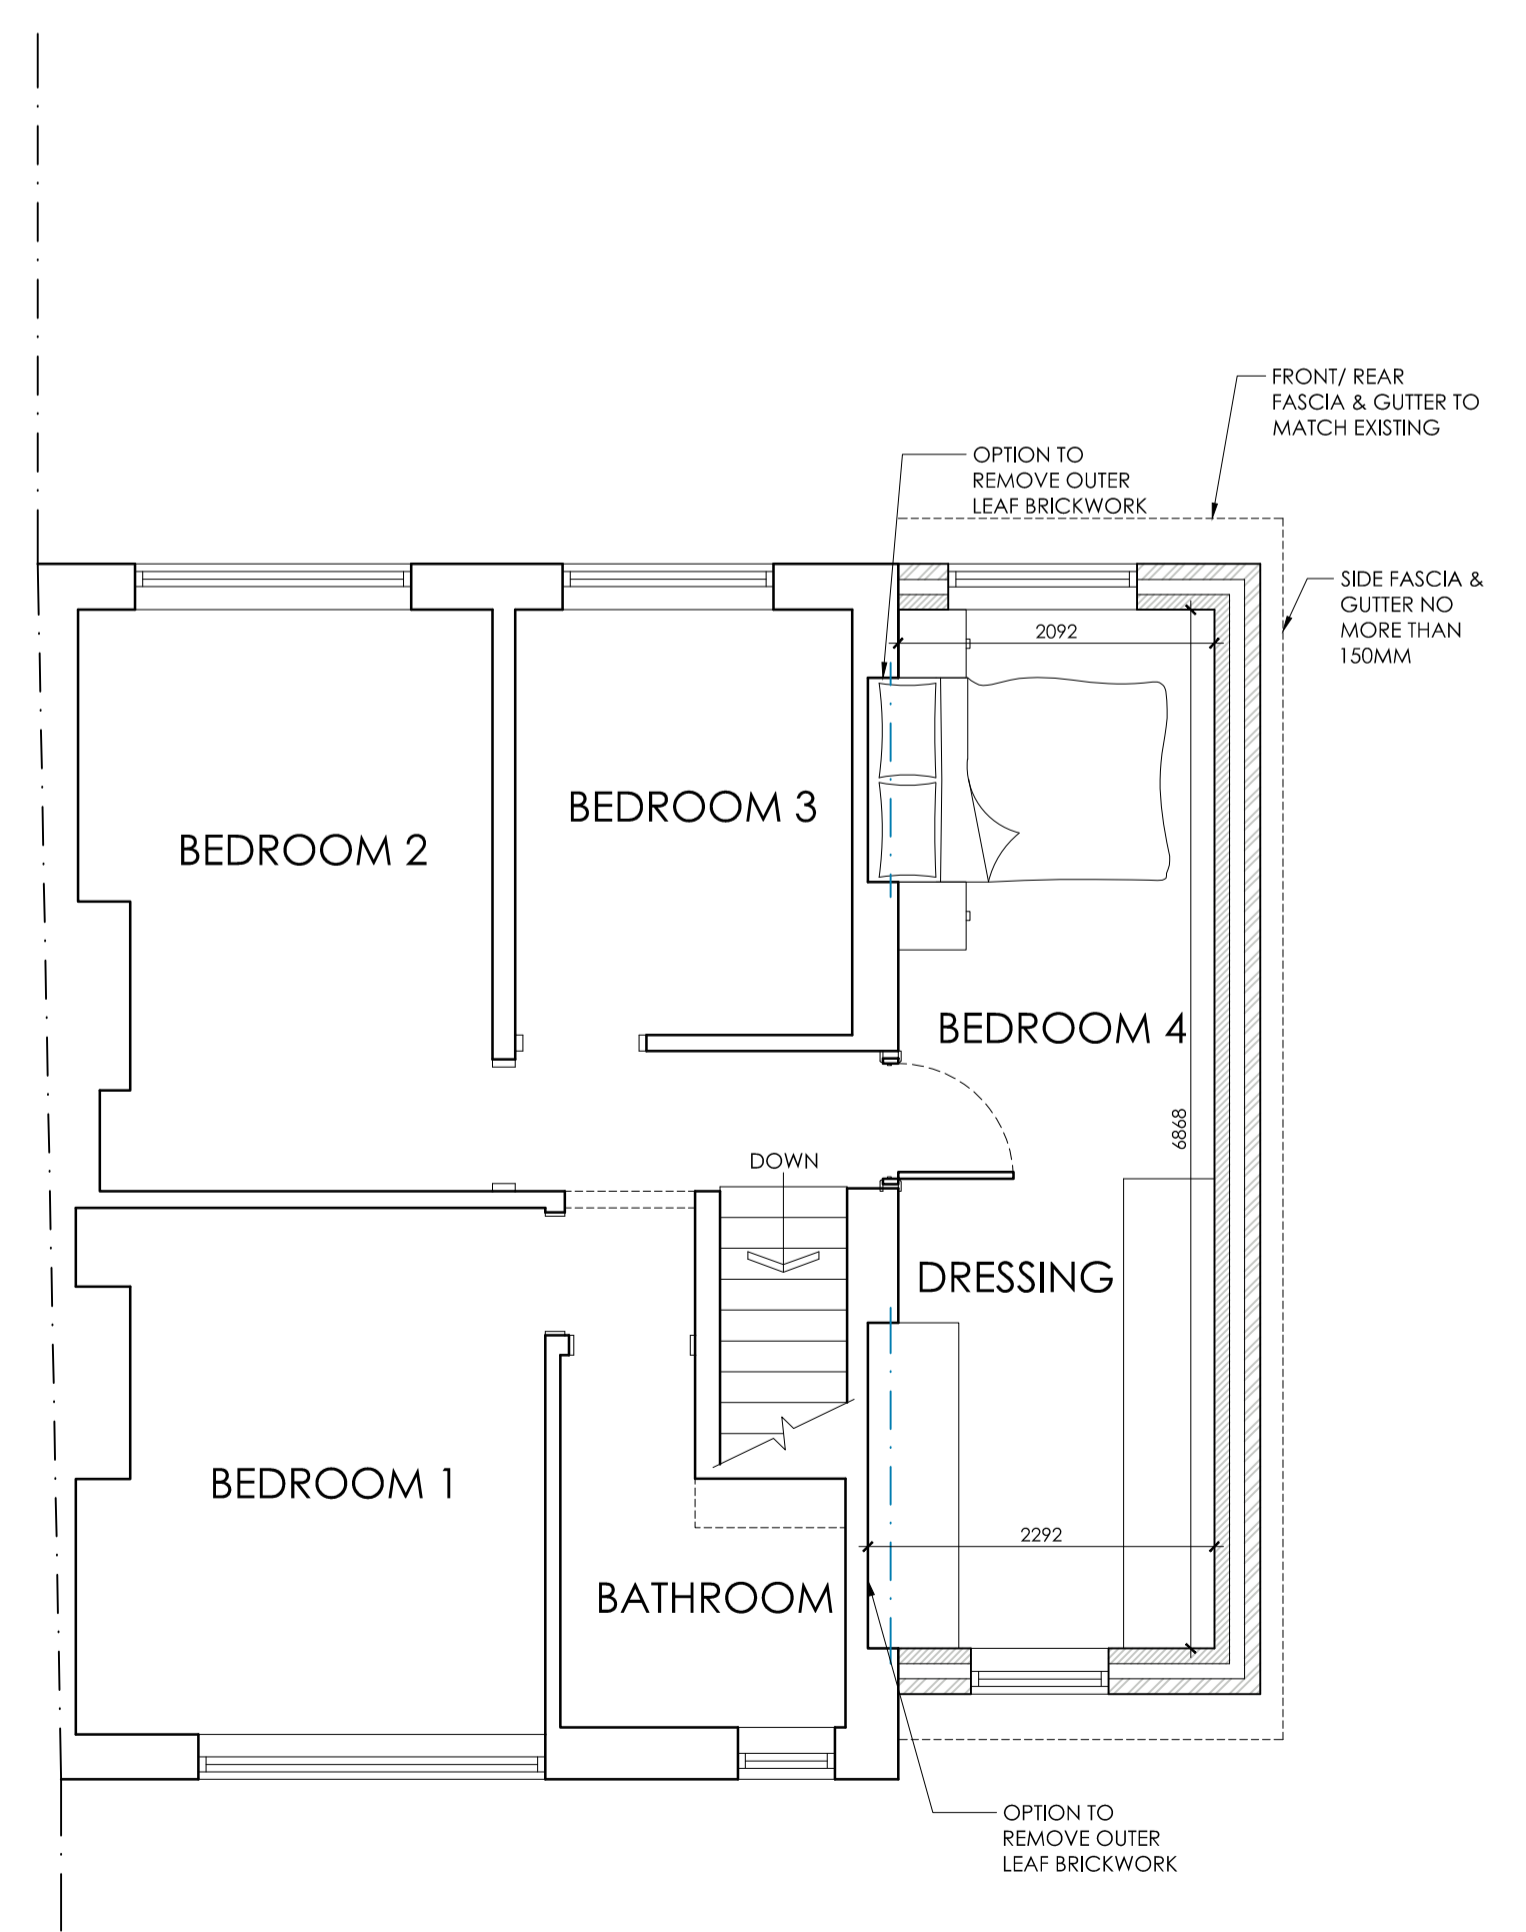

**PROPOSED FIRST FLOOR PLAN**  
SCALE 1:50



**LOCATION PLAN**  
SCALE 1:1250

**BLOCK PLAN**  
SCALE 1:500

		OFFICE ONE, 34 VICTORIA ROAD, BARNSELY, S70 2BU Phone: 01226 208482 Email: info@whiteaguspартnership.co.uk Web: www.whiteaguspартnership.co.uk	
ARCHITECTURAL SERVICES			
Project: <b>PROPOSED EXTENSION AT          56 MOORLAND TERRACE, CUDWORTH          BARNSELY, S72 8HN</b>		Client: <b>MRS SARAH MCFARLANE</b>	
Drawing Title: <b>PLANS AND ELEVATIONS</b>		Date: <b>OCTOBER 2022</b>	Scale: <b>1:50 &amp; 1:100 @ A1</b>
Ref: <b>22-120</b>	Dwg. No. <b>01</b>	Rev. <b>A</b>	
Date 15/11/2022	Suffix A	Description REVISED TO CLIENTS REQUIREMENTS	